
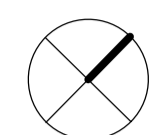
 
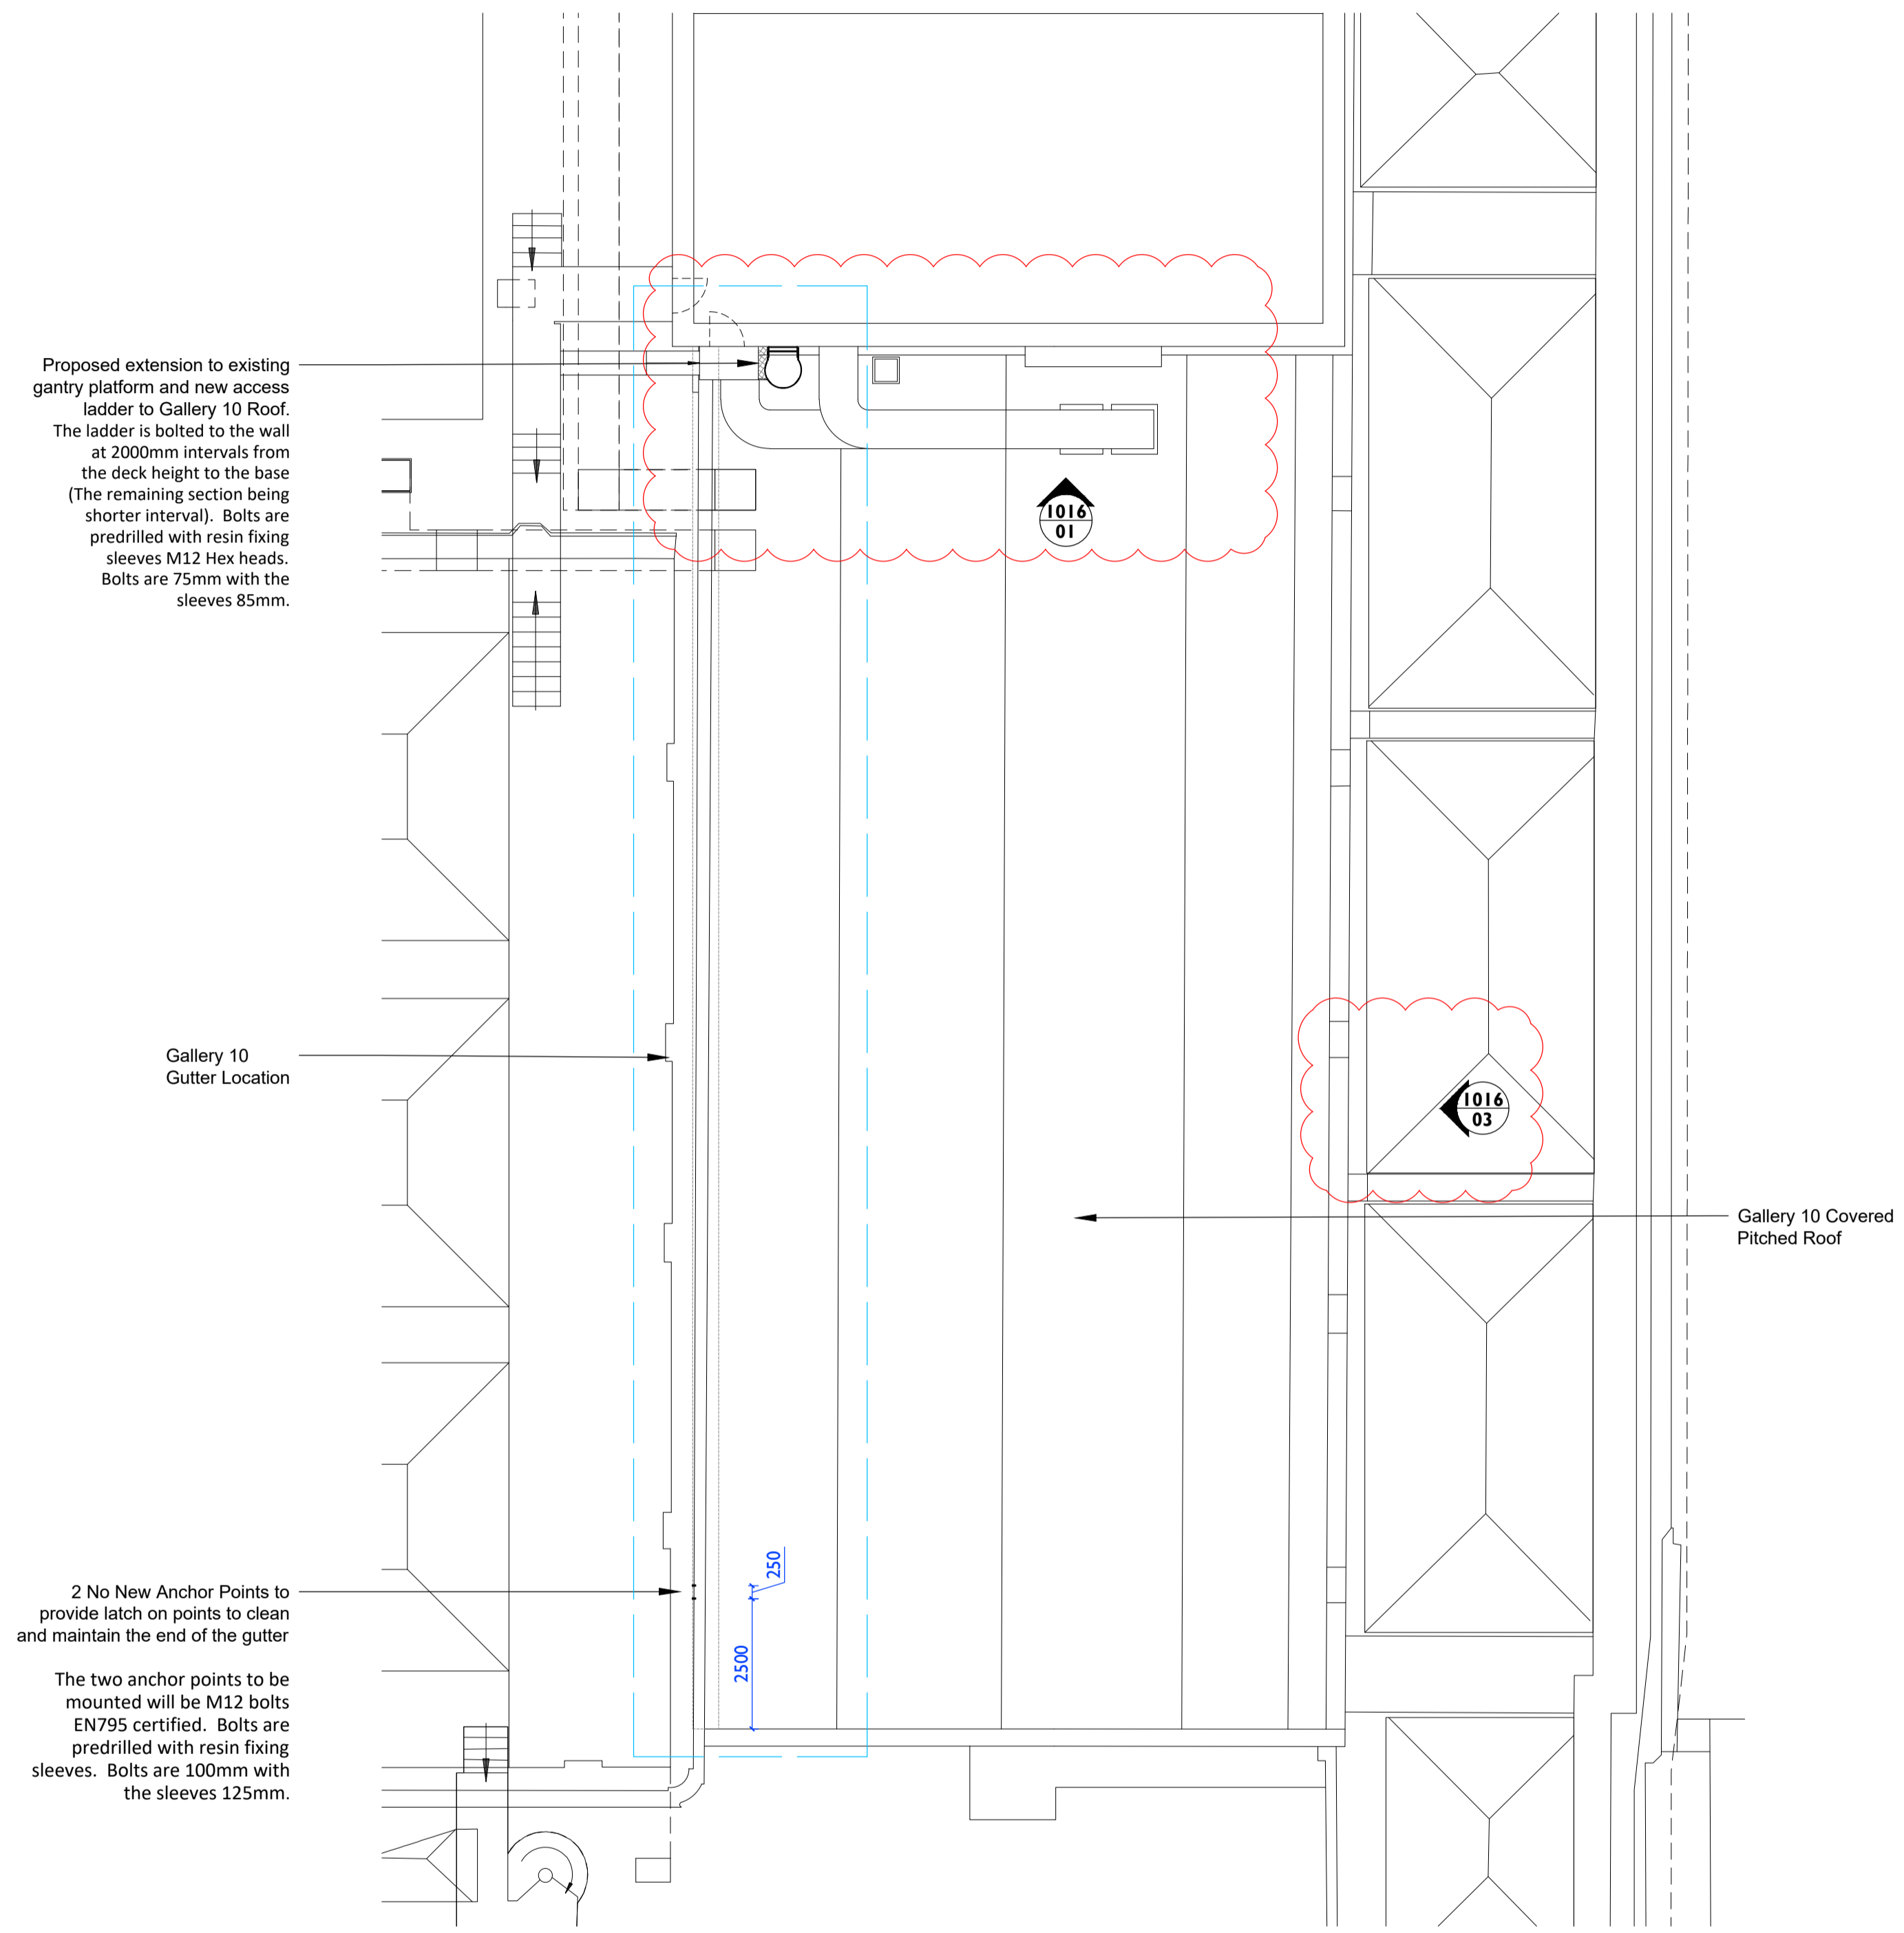


**Notes:**  
 Drawings are based on survey data and may not accurately represent what is physically present.  
 Do not scale from this drawing. All dimensions are to be verified on site before proceeding with the work.  
 All dimensions are in millimeters unless noted otherwise.  
 Purcell shall be notified in writing of any discrepancies.

**Key Plan**  
 not to scale

1:50 Scale

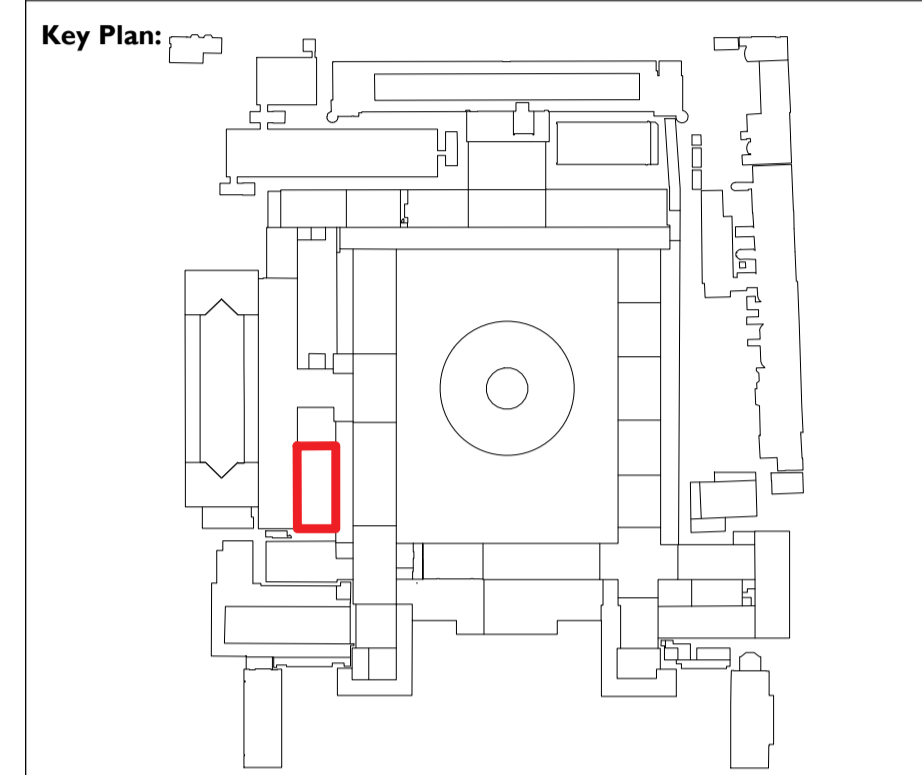

**01** Gallery 10 Existing Roof Plan  
**1015** 1:100



**02** Gallery 10 Eyebolt Safety Anchor Detail  
**1015**

REV	DATE	DRAWN	DESCRIPTION
P03	24.05.21	TM	Additional Information on Ducts Added
P02	14.04.21	TM	Additional fixing information added

CLIENT  
**The British Museum**

PROJECT  
**The British Museum Roof Repairs**

JOB NUMBER  
**241026**



TITLE  
**Gallery 10 Access Works**  
**Proposed Plan**

SIZE	SCALE	LAST REVISED	DRAWN	CHECKED
A1L		24/05/2021	TM	TM
REV	SUITABILITY/REASON FOR ISSUE			
<b>P03</b>	<b>S4 - Listed Building Consent</b>			
DRAWING NAME <b>24102600-XX-DR-A-1015</b>				