



LABTECH

This drawing is copyright LabTech.
Do not scale from this drawing.
Drawings to be read in conjunction with all other architectural and design consultant information.
All dimensions and levels to be checked on site by the contractor and such dimensions to be his responsibility.
Report all drawing errors, omissions and discrepancies to the architect.

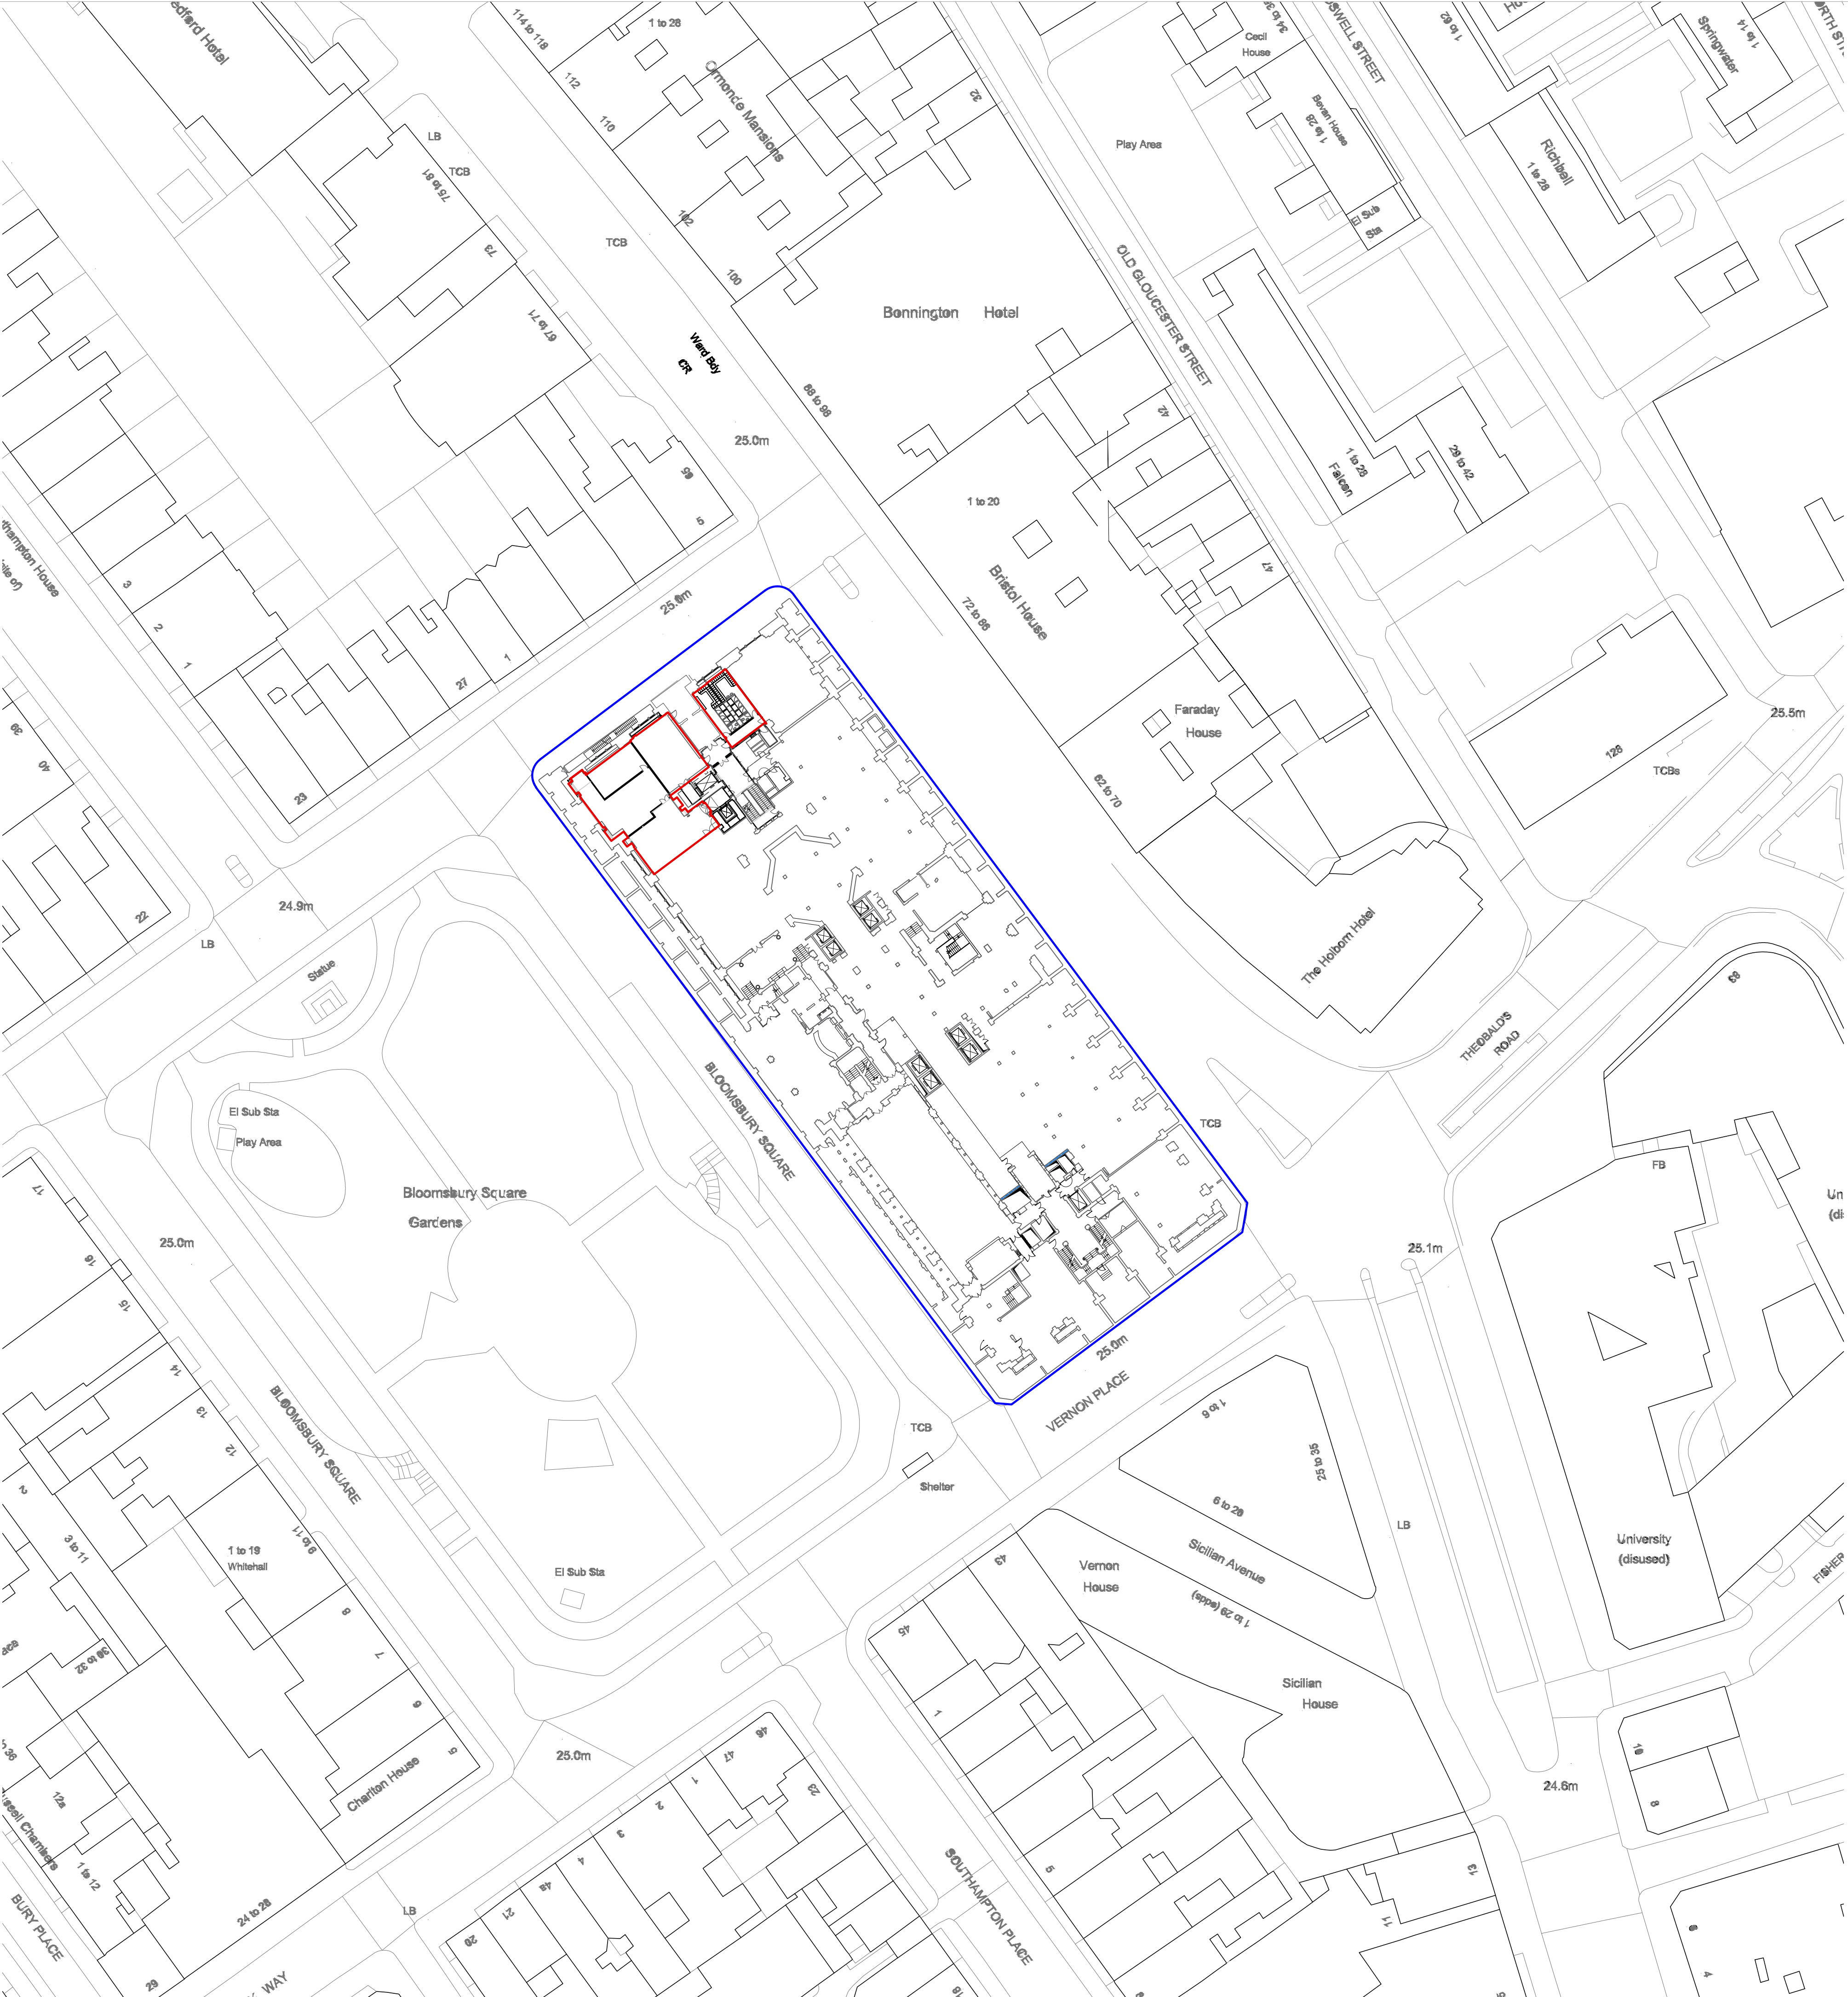

○ DRAFT ○ TENDER ● PLANNING

		Victoria House / London			
Level	Site Plan				
B1					
Scale	Date	Drawn By			
1:500 A1 1:1000 A3	14.05.2021	NG			
Rev	Date	Description			
/	/	/			
Drawing Number		Project Number			
VH-100-02		100			

