
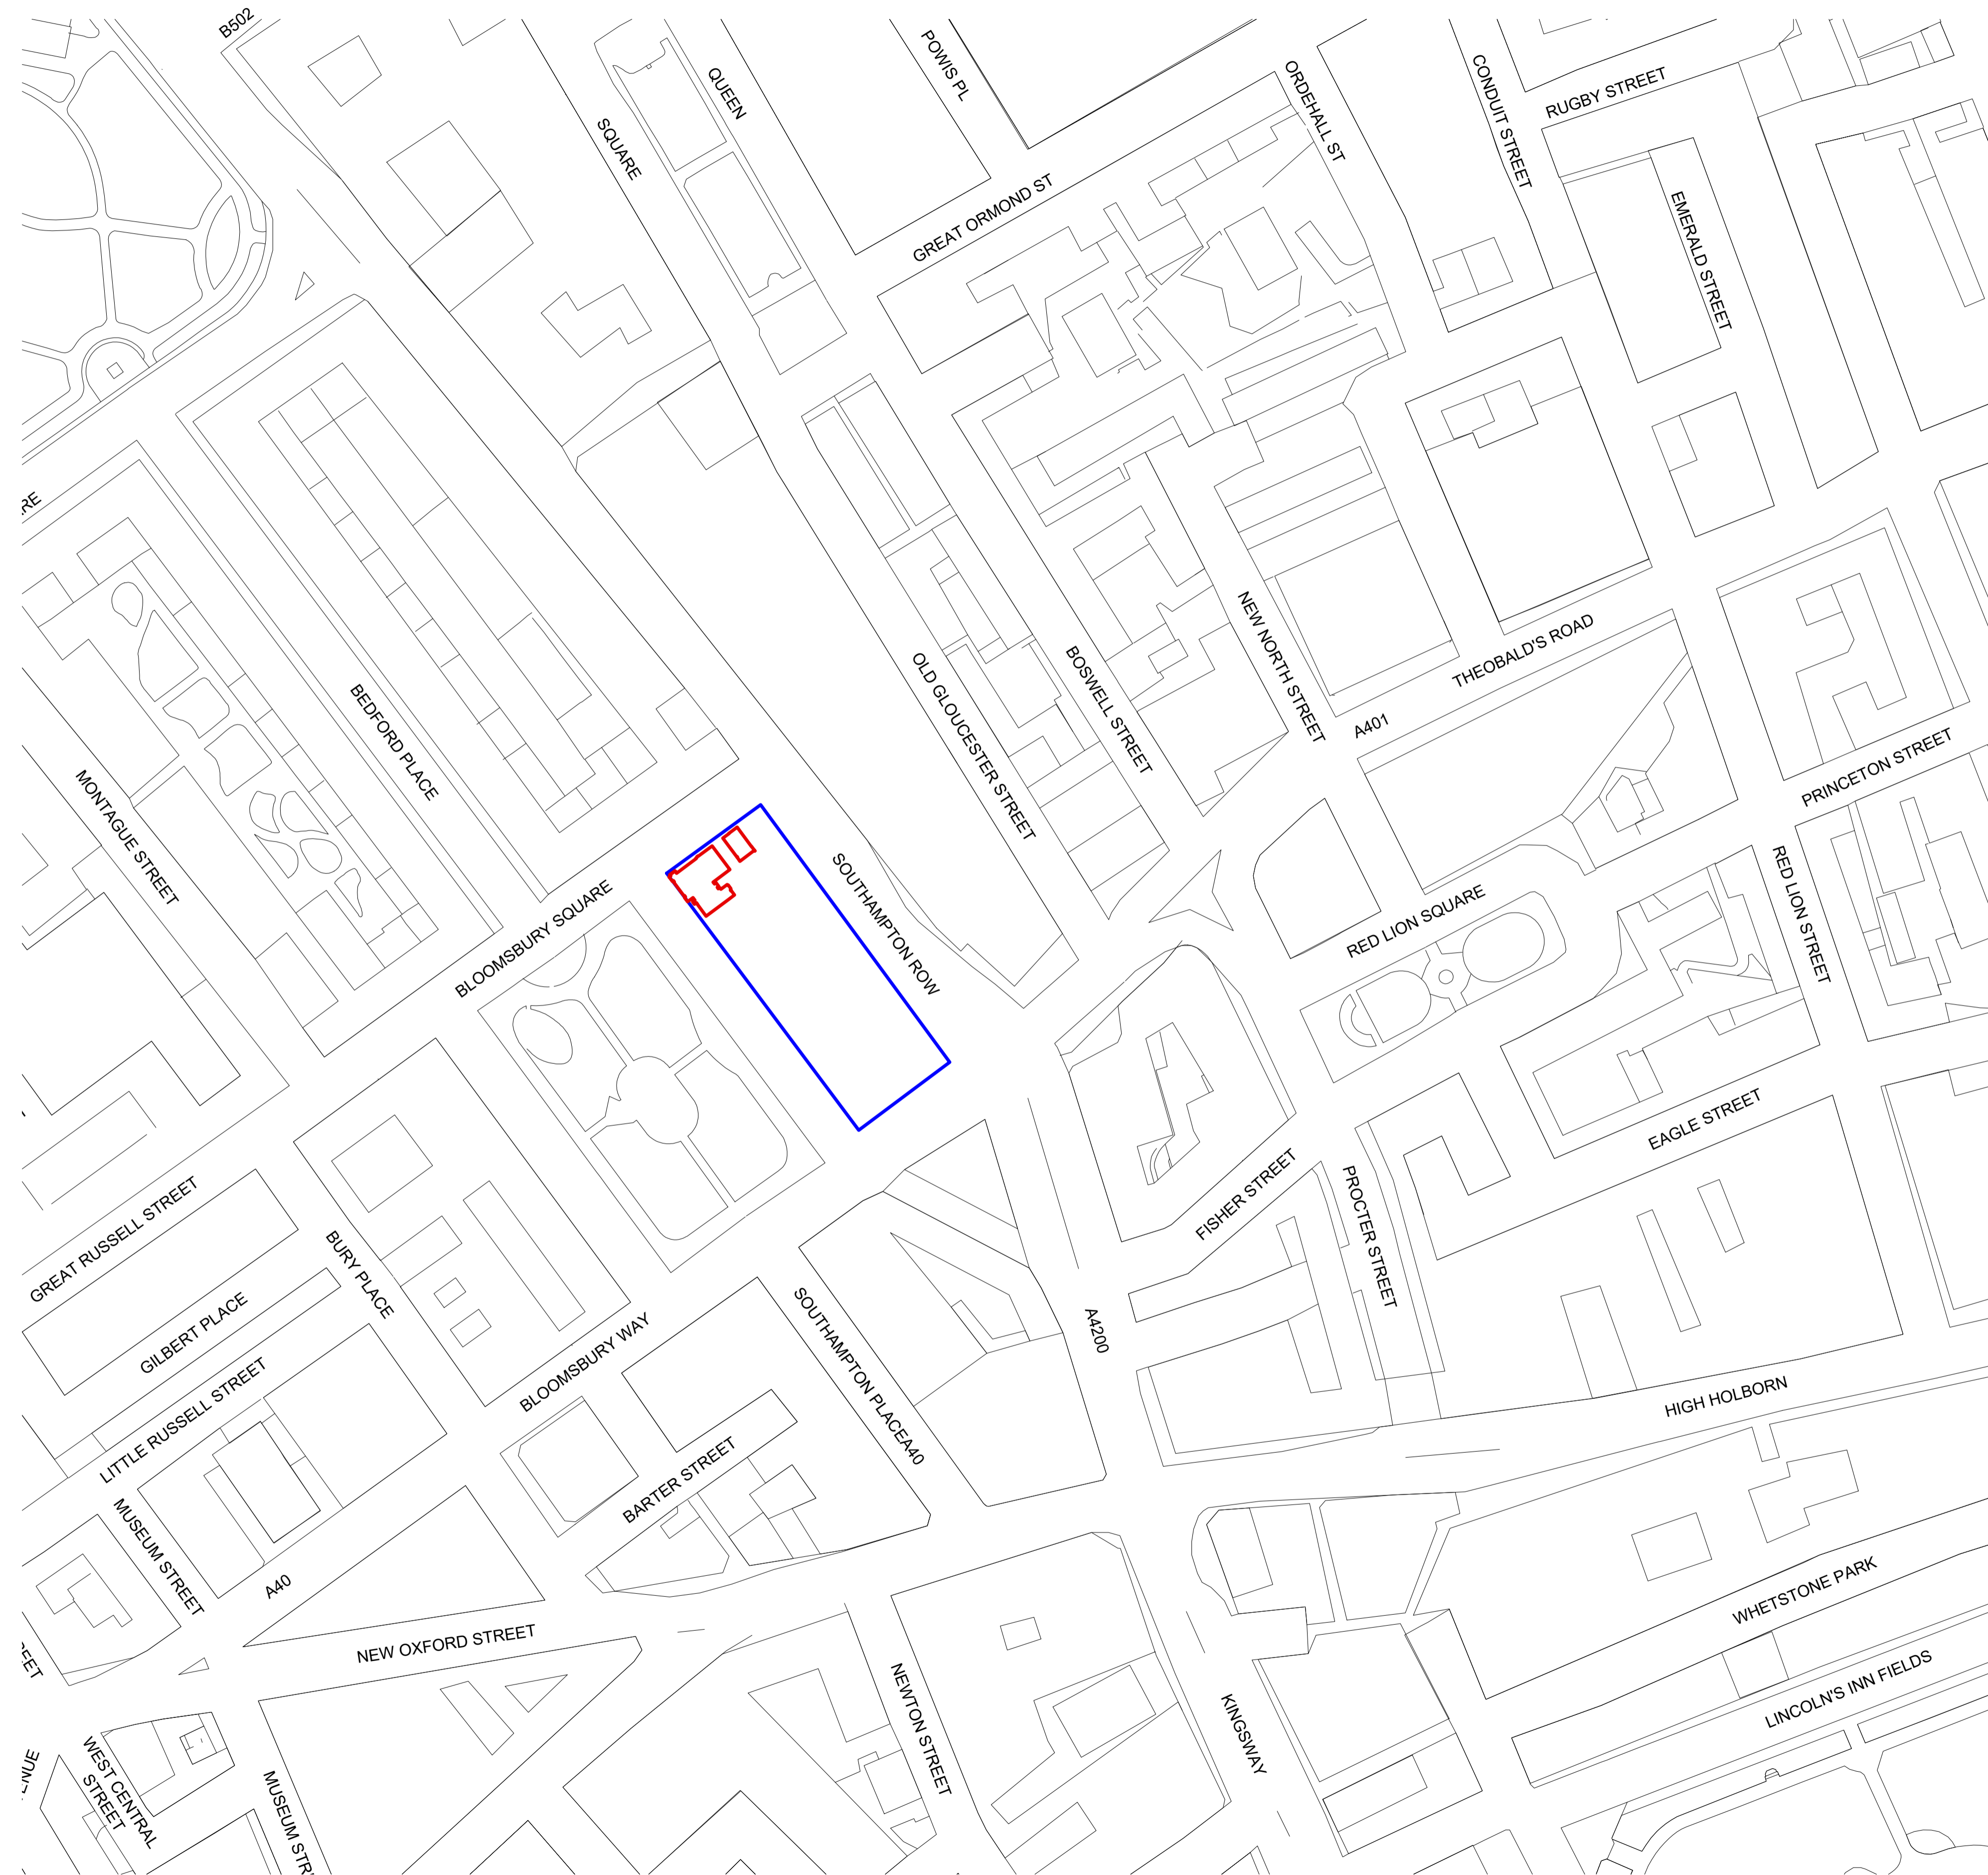


LABTECH

This drawing is copyright LabTech.
 Do not scale from this drawing.
 Drawings to be read in conjunction with all other architectural and design consultant information.
 All dimensions and levels to be checked on site by the contractor and such dimensions to be his responsibility.
 Report all drawing errors, omissions and discrepancies to the architect.

 

DRAFT TENDER PLANNING

		Victoria House / London	
Level		Site Plan	
B1			
Scale	Date	Drawn By	
1:1250 A1 1:2500 A3	14.05.2021	NG	
Rev	Date	Description	
/	/	/	
Drawing Number		Project Number	
VH-100-01		100	

