


1  
A201  
**Proposed North Elevation**  
1 : 100

2  
A201  
**Proposed South Elevation**  
1 : 100

3  
A201  
**Proposed West Elevation**  
1 : 100

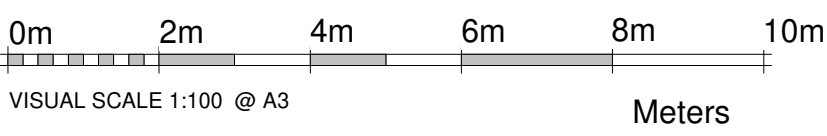

A Juliet Balcony removed and replaced with a security barrier 05.05.21

**COPYRIGHT:** These drawings are the property of Noel's Design LTD. Do not use or reproduce in whole or in part without written consent of Noel's Design Limited.

**DO NOT SCALE** from these drawings. Written dimensions take precedence over graphic presentation. Detail dimensions take precedence over plan dimensions. \*Notify Architect of any dimensional discrepancies. Any modifications or deviations to be brought to the attention of the architect for review and approval



www.noelsdesign.co.uk  
Mob: 07429030200 e-mail: info@noelsdesign.co.uk  
\* \* \* \* \* Tele: 02034883892 \* \* \* \* \*

Sheet Name:  
**Proposed elevations**

**PLANNING ISSUE**  
Scale: 1 : 100 Date: 09.03.21

Project #:  
01-21-03-NW5  
Drawn by: A. Noel

No: Revision: Date:  
Project name and address:  
Loft Conversion 3-NW5 4BU  
NO - 03

Sheet #:  
**A201**