




1 PROPOSED BASEMENT FLOOR PLAN
SHOWER ROOM

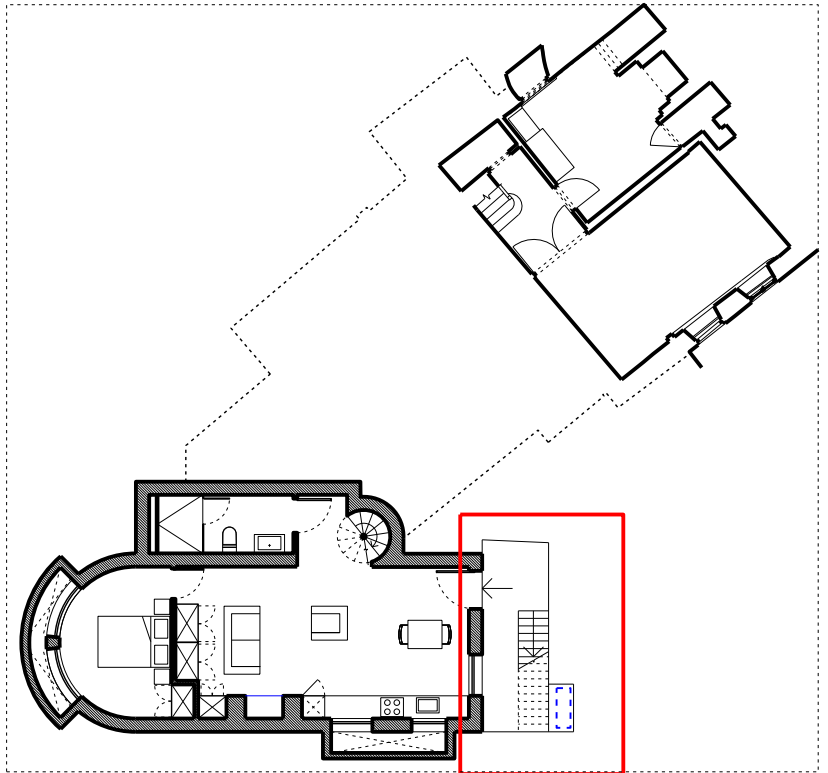

6 SITE PLAN

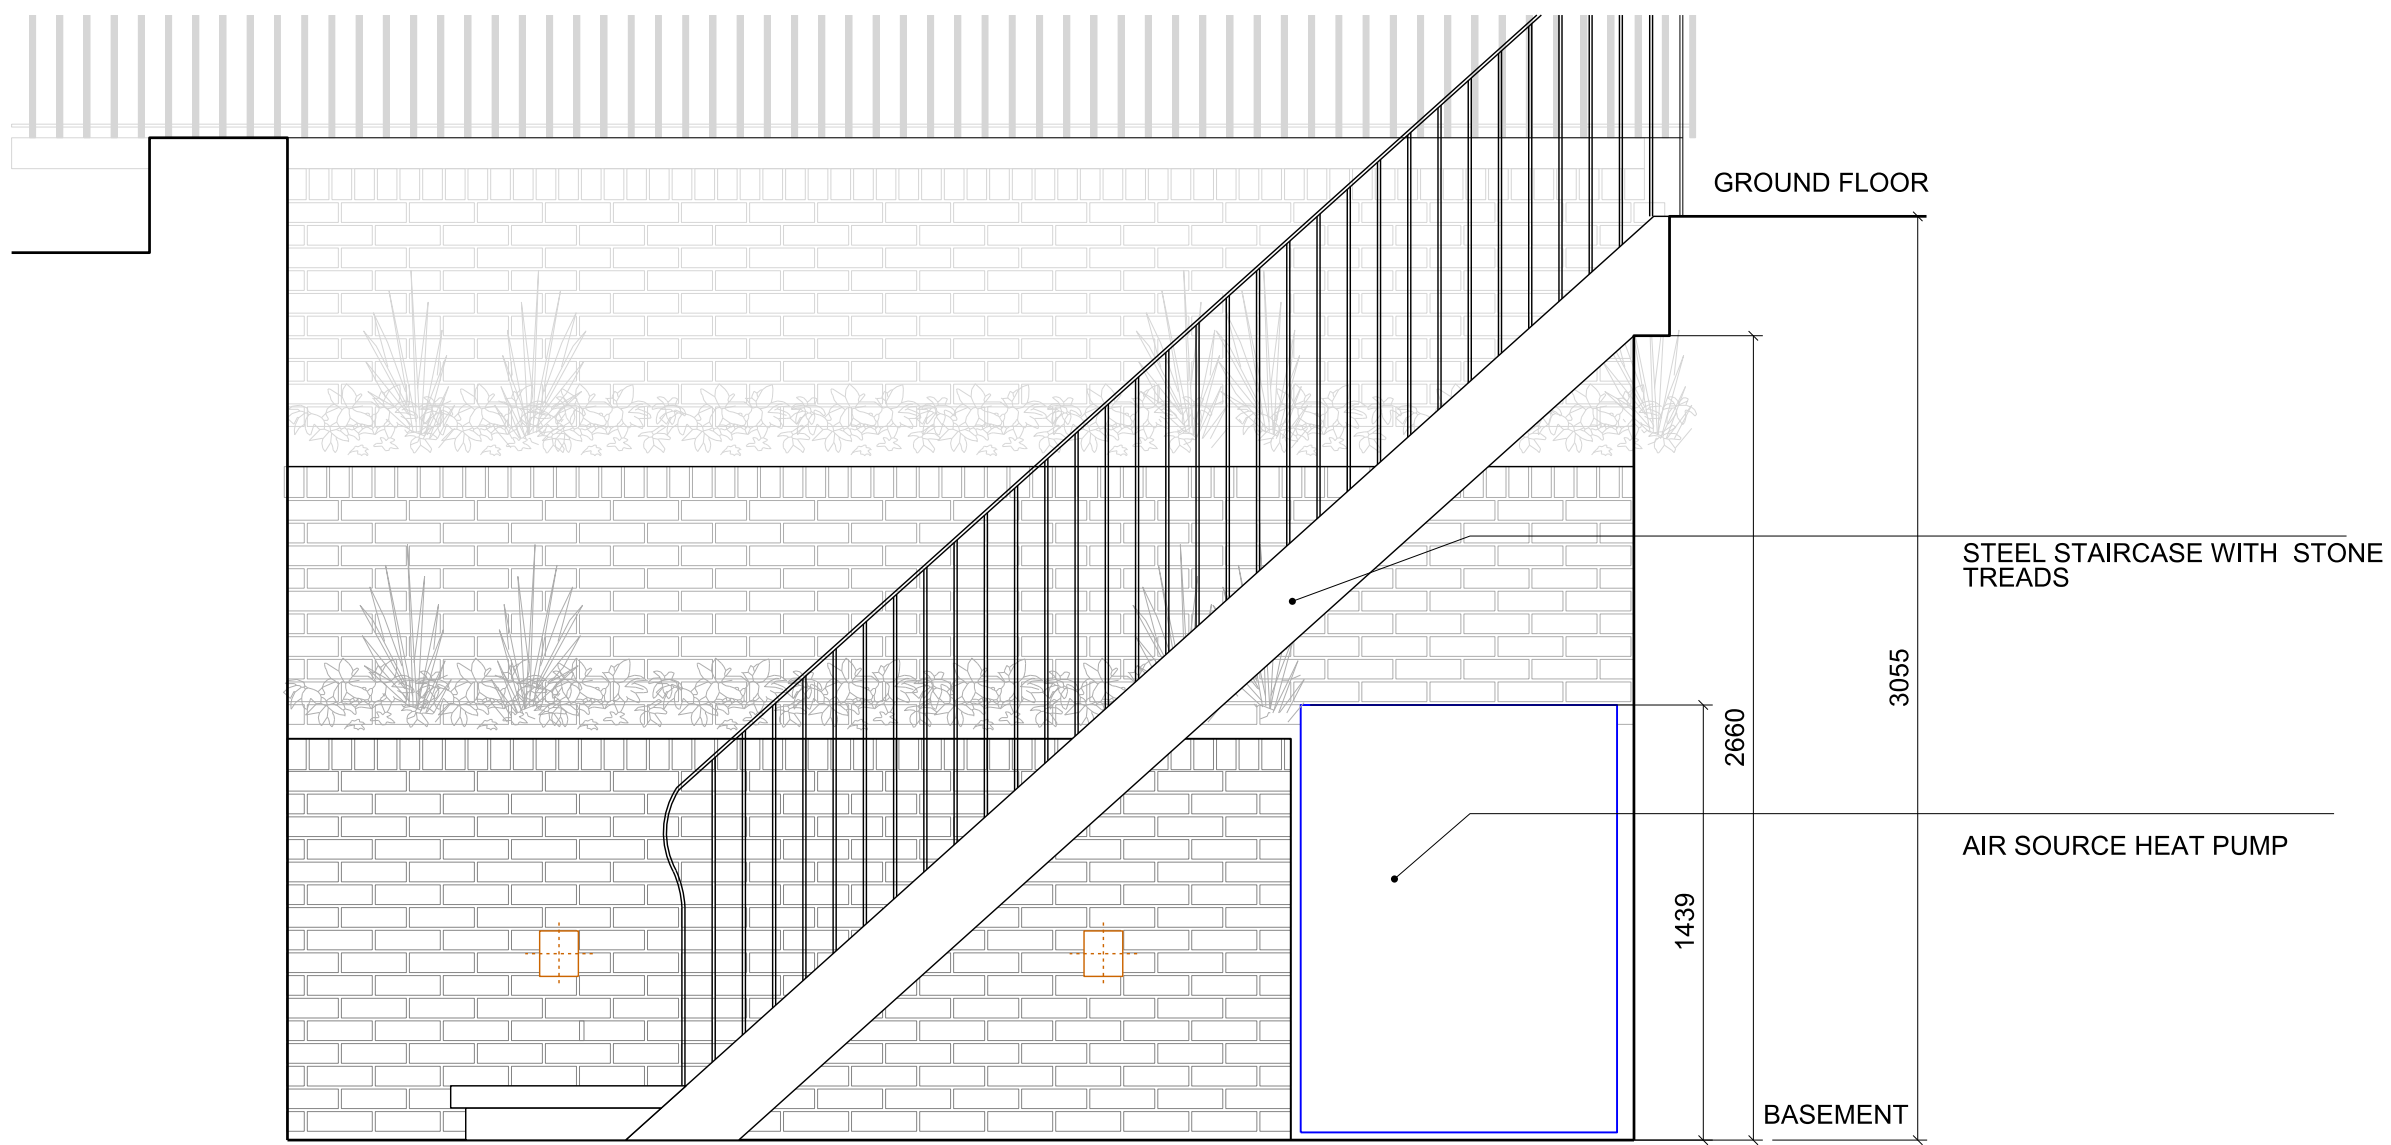

2 SCALE: 1:25/1:50
PROPOSED ELEVATION A

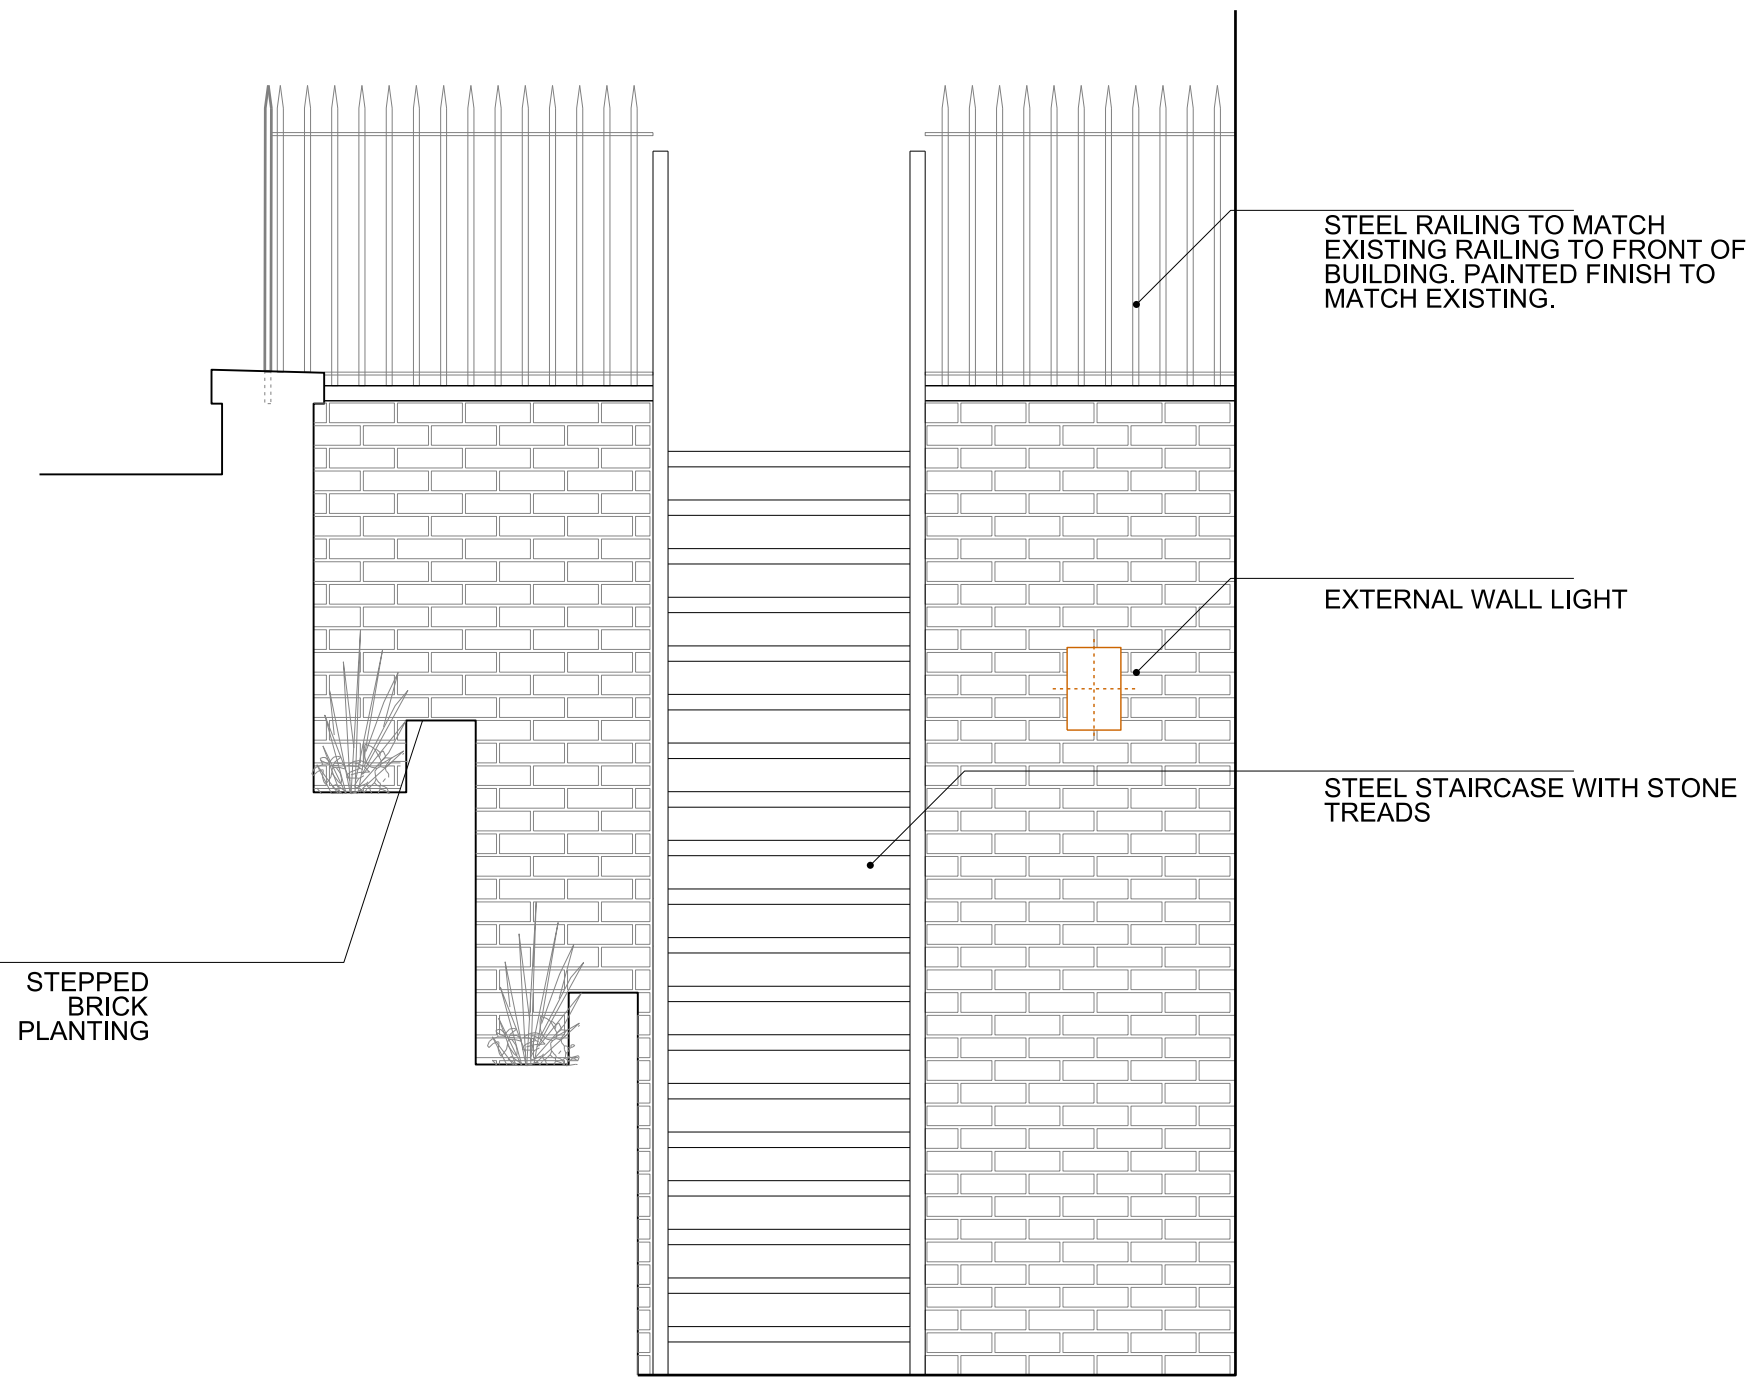

3 PROPOSED ELEVATION B

P00	18.05.21	PLANNING ISSUE	ED
REV	DATE	NOTES	INIT.
PROJECT			
45 HIGHGATE WEST HILL			
DRAWING TITLE			
INTERNAL ELEVATIONS - BASEMENT B-00 LIGHTWELL			
STATUS			
PLANNING			
DATE	DRAWN	CHECK	SCALE @ A3 1:50
DEC 2020	JR	MW	SCALE @ A1 1:25
PROJECT NUMBER	DRAWING NUMBER	REVISION LETTER	
0417	A	1300	P00