


DO NOT SCALE OFF THIS DRAWING. DIMENSIONS, AREA AND LEVELS ARE ONLY APPROXIMATE AND SUBJECT TO SITE SURVEY. ALL DIMENSIONS TO BE CHECKED ON SITE. ANY DISCREPANCIES OR VARIATIONS TO BE REPORTED TO THE ARCHITECT BEFORE WORK COMMENCES.

THIS DRAWING IS TO BE READ IN CONJUNCTION WITH THE SPECIFICATION WHERE PROVIDED, AND ALL RELEVANT CONSULTANT'S DRAWINGS AND FOR SPECIALISTS DRAWINGS (DOCUMENTS) AND ANY DISCREPANCIES OR VARIATIONS ARE TO BE REPORTED TO THE ARCHITECT BEFORE THE AFFECTED WORK COMMENCES.

THIS DRAWING IS PROTECTED BY COPYRIGHT AND MUST NOT BE COPIED OR REPRODUCED WITHOUT THE WRITTEN CONSENT OF CHRIS DYSON ARCHITECTS LLP. NORTH POINTS SHOWN ARE INDICATIVE. ©

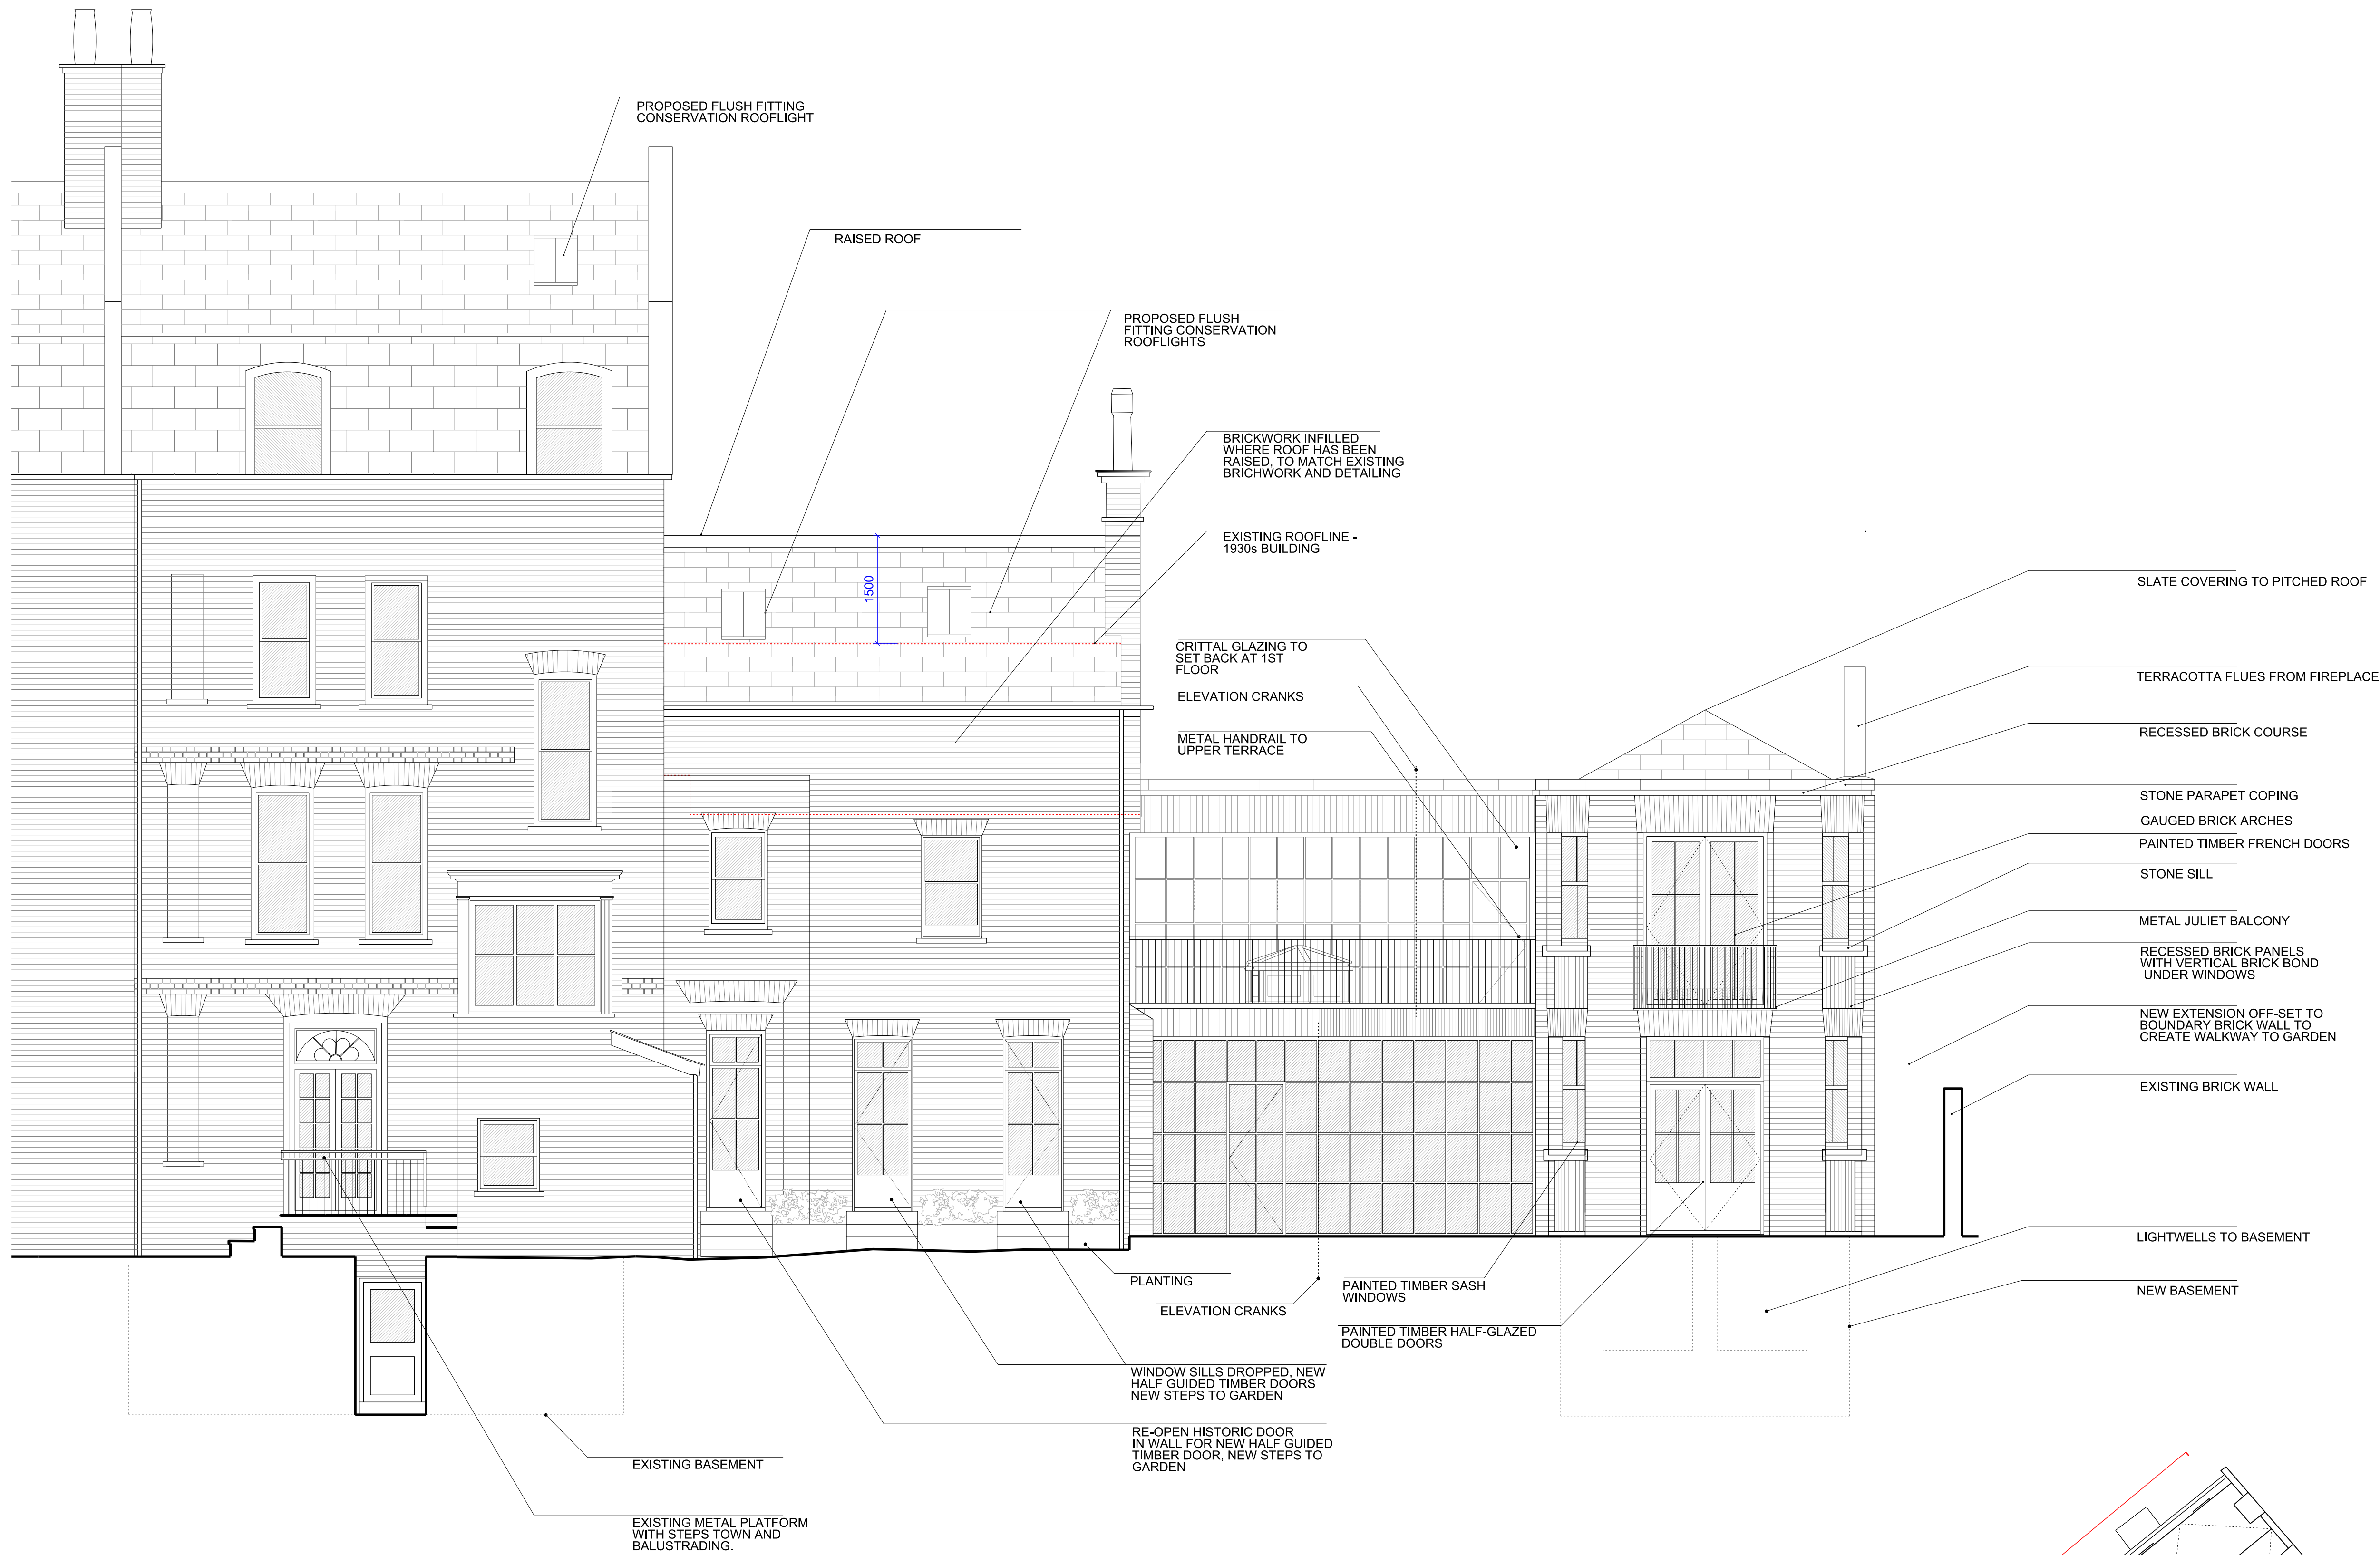

1 PROPOSED REAR ELEVATION

2 1:200 PROPOSED GROUND FLOOR KEYPLAN

0 1 2 3 4 5
SCALE IN METRES @ 1:25

04	17.05.21	PLANNING ISSUE	DR
03	31.07.19	PLANNING ISSUE	MF
02	04.07.19	REVISED PRE-APP HE	VB
01	30.05.19	PRE-APP RESPONSE	DR
00	11.01.19	PRE-APP ISSUE	JR

REV	DATE	NOTES	INIT.
PROJECT			
45 HIGHGATE WEST HILL			
DRAWING TITLE			
PROPOSED REAR ELEVATION			
STATUS			
PLANNING			
DATE	DRAWN	CHECK	SCALE @ A3 1:100
JAN 2018	JR	MW	SCALE @ A1 1:50
PROJECT NUMBER	DRAWING NUMBER	REVISION LETTER	
0417	A	1102	04
DRAWING AND CAD FILE NUMBER:			

CHRIS DYSON ARCHITECTS

1 FASHION STREET
SPITALFIELDS
LONDON E1 6LY

T: 020 7247 1816
F: 020 7377 6082
W: www.chrisdyson.co.uk