


DO NOT SCALE OFF THIS DRAWING
 DIMENSIONS, AREA AND LEVELS ARE ONLY APPROXIMATE
 AND SUBJECT TO SITE SURVEY. ALL DIMENSIONS TO BE
 CHECKED ON SITE. ANY DISCREPANCIES OR VARIATIONS TO
 BE REPORTED TO THE ARCHITECT BEFORE WORK
 COMMENCES.

THIS DRAWING TO BE READ IN CONJUNCTION WITH THE
 SPECIFICATION WHERE PROVIDED, AND ALL RELEVANT
 CONSULTANTS DRAWINGS AND FOR SPECIALISTS DRAWINGS
 (DOCUMENTS AND ANY DISCREPANCIES OR VARIATIONS ARE
 TO BE REPORTED TO THE ARCHITECT BEFORE THE AFFECTED
 WORK COMMENCES.

THIS DRAWING IS PROTECTED BY COPYRIGHT AND MUST
 NOT BE COPIED OR REPRODUCED WITHOUT THE WRITERS
 CONSENT OF CHRIS DYSON ARCHITECTS LLP. NORTH POINTS
 SHOWN ARE INDICATIVE. ©

 PROPOSED FABRIC

MAKE GOOD EXISTING WALLS
 CEILINGS, FLOORS AND
 CORNICES TO MATCH
 EXISTING WHERE REQUIRED

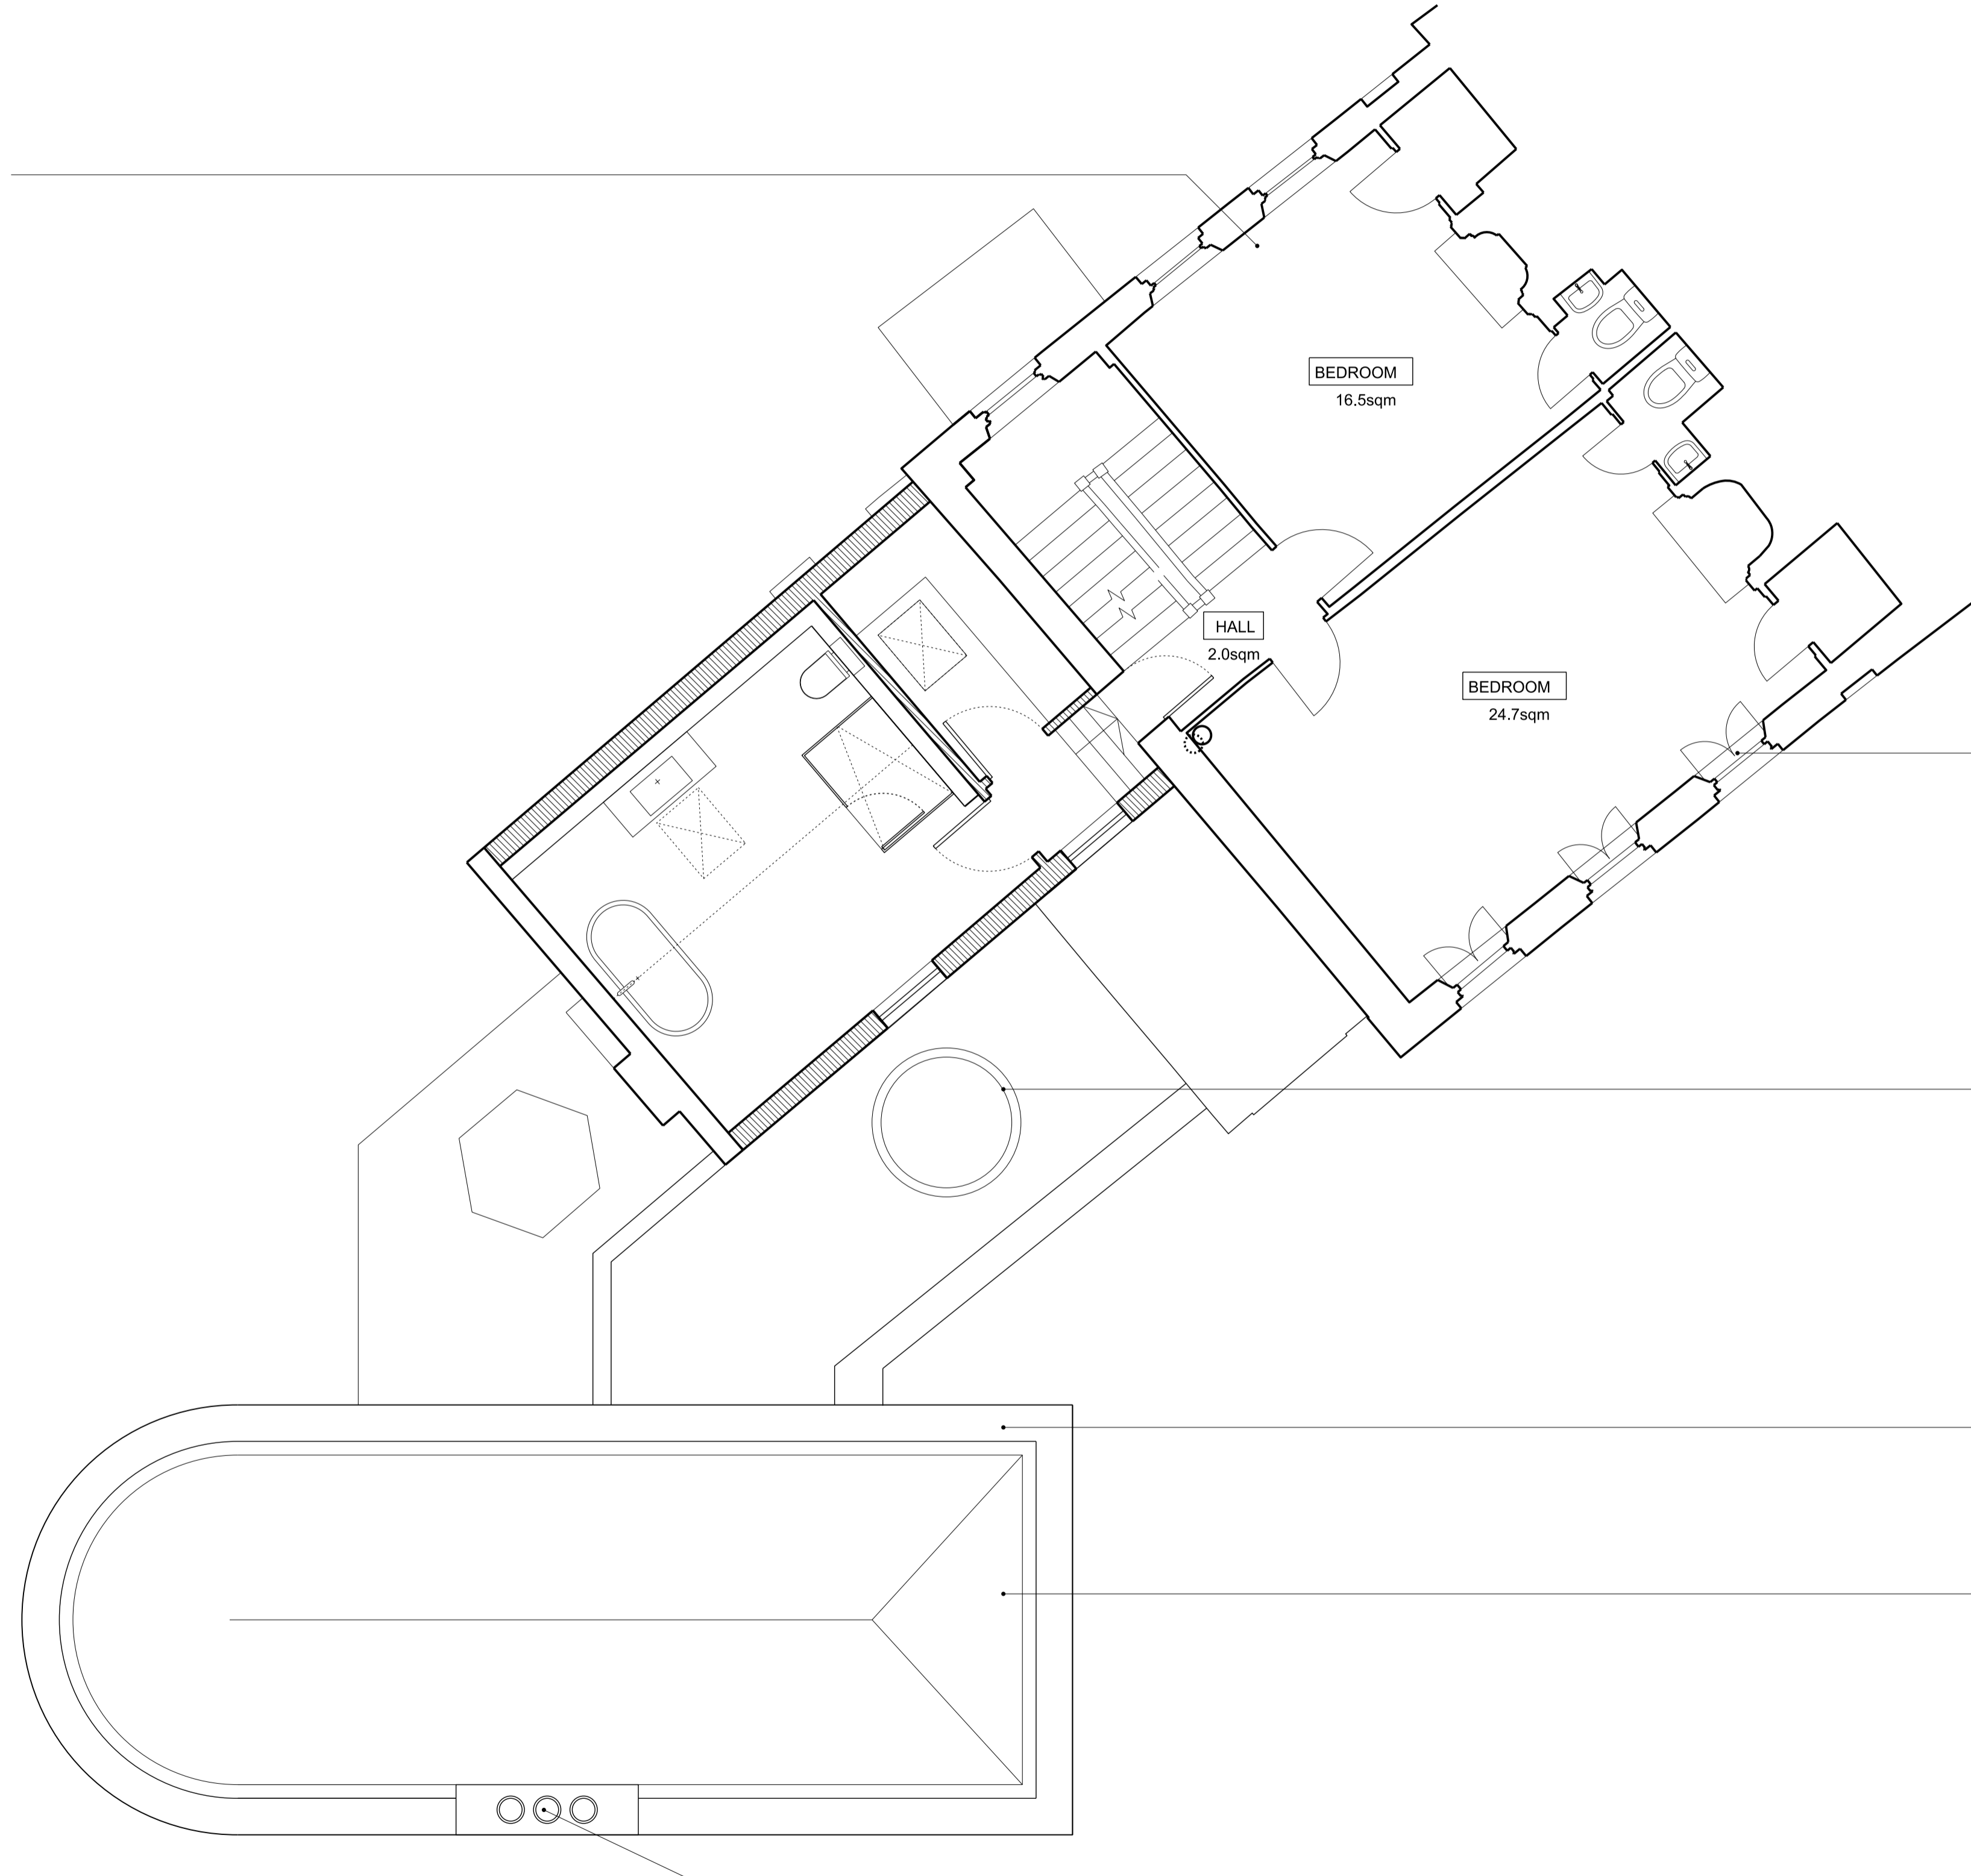

RESTORE TIMBER SHUTTERS

NEW FLUSH LOW VISUAL
 IMPACT ROOFLIGHT

STONE PARAPET

SLATE COVERING TO PITCHED
 ROOF


TERRACOTTA FLUES FROM
 FIREPLACES

REV	DATE	NOTES	INIT.
05	xxxx	PLANNING APPLICATION	DR
04	31.07.19	PLANNING ISSUE	YB
03	04.07.19	REVISED PRE-APP HE	YB
02	30.05.19	PRE-APP RESPONSE	DR
01	18.05.19	PRE-APP RESPONSE	DR
00	11.01.19	PRE-APP ISSUE	JR

PROJECT
45 HIGHGATE WEST HILL

DRAWING TITLE
**PROPOSED SECOND FLOOR
 PLAN**

DATE	DRAWN	CHECK	SCALE @ A3 1:100
DEC 2018	MW	MW	SCALE @ A1 1:50
PROJECT NUMBER	DRAWING NUMBER	REVISION LETTER	
0417	A	1003	05

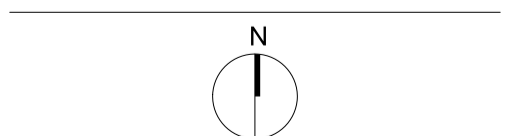

CHRIS DYSON ARCHITECTS

1 FASHION STREET
 SPITALFIELDS
 LONDON E1 6LY
 T: 020 7247 1816
 F: 020 7377 6082
 W: www.chrisdyson.co.uk

1 PROPOSED SECOND FLOOR PLAN

