


DO NOT SCALE OFF THIS DRAWING
 DIMENSIONS, AREAS AND LEVELS ARE ONLY APPROXIMATE
 AND SUBJECT TO SITE SURVEY. ALL DIMENSIONS TO BE
 CHECKED ON SITE. ANY DISCREPANCIES OR VARIATIONS TO
 BE REPORTED TO THE ARCHITECT BEFORE WORK
 COMMENCES.

THIS DRAWING TO BE READ IN CONJUNCTION WITH THE
 SPECIFICATION WHERE PROVIDED, AND ALL RELEVANT
 CONSULTANT'S DRAWINGS AND / OR SPECIALIST DRAWINGS
 / DOCUMENTS AND ANY DISCREPANCIES OR VARIATIONS ARE
 TO BE REPORTED TO THE ARCHITECT BEFORE THE AFFECTED
 WORK COMMENCES.

THIS DRAWING IS PROTECTED BY COPYRIGHT AND MUST
 NOT BE COPIED OR REPRODUCED WITHOUT THE WRITTEN
 CONSENT OF CHRIS DYSON ARCHITECTS LLP. NORTH POINTS
 SHOWN ARE INDICATIVE. ©

 PROPOSED FABRIC

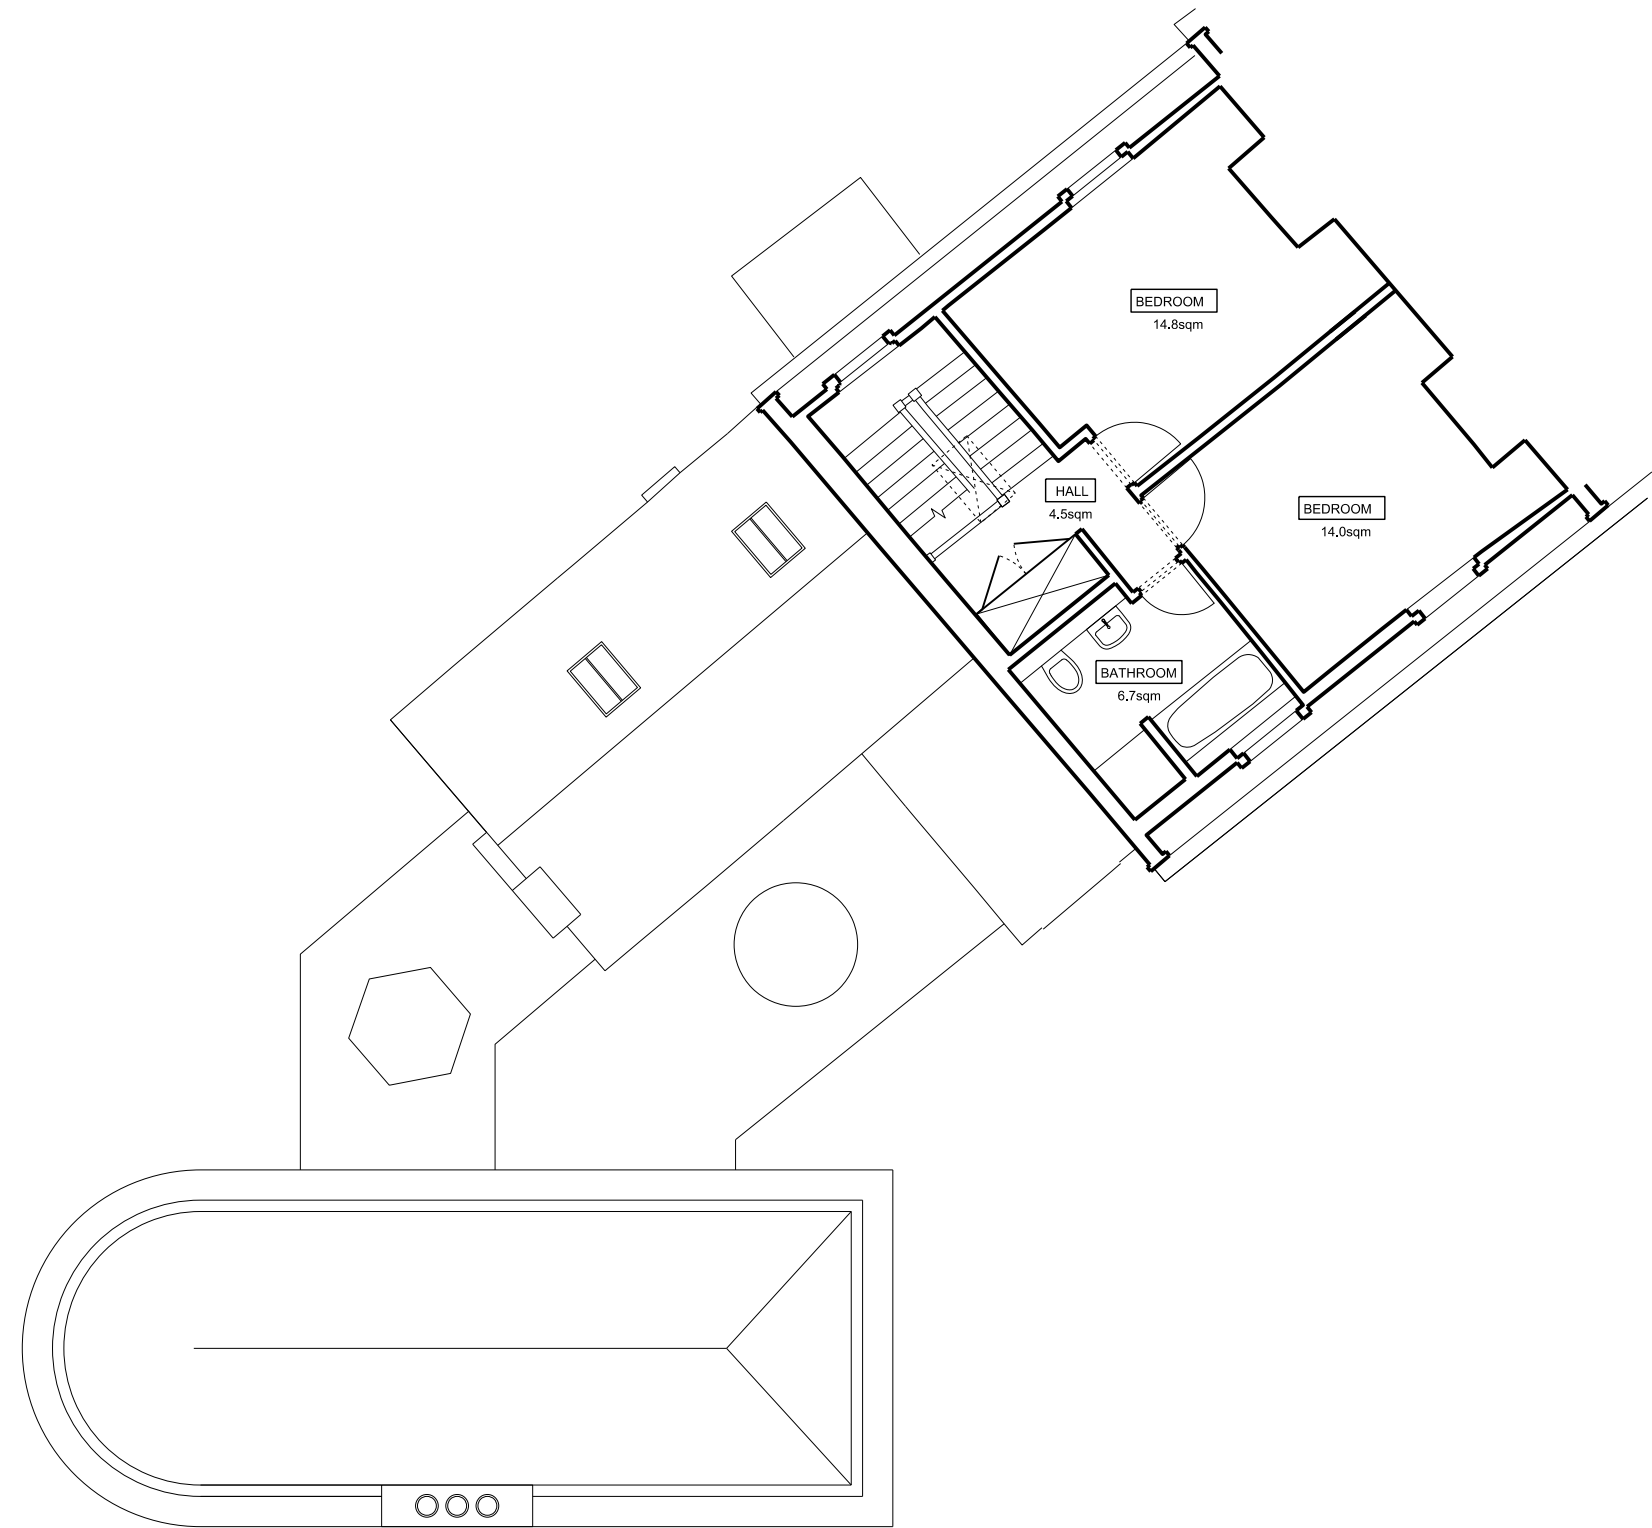

04	31.07.19	PLANNING ISSUE	VS
03	04.07.19	REVISED PRE-APP HE	VS
02	30.05.19	PRE-APP RESPONSE	DR
01	18.05.19	PRE-APP RESPONSE	DR
00	11.01.19	PRE-APP ISSUE	JR

REV DATE NOTES INT.
 PROJECT
45 HIGHGATE WEST HILL

DRAWING TITLE
PROPOSED THIRD FLOOR PLAN

STATUS **PLANNING**

DATE	DRAWN	CHECK	SCALE @ A3
DEC 2018	JR	MMV	@ A1 1:50

PROJECT NUMBER	DRAWING NUMBER	REVISION LETTER
0417	A	1004

DRAWING AND CAD FILE NUMBER
0417 A 1004 04



CHRIS DYSON ARCHITECTS

1 FASHION STREET
 SPITALFIELDS
 LONDON E1 6LY
 T: 020 7247 1816
 F: 020 7377 6082
 W: www.chrisdyson.co.uk