




5 Ground Floor Plan
Scale: 1:100

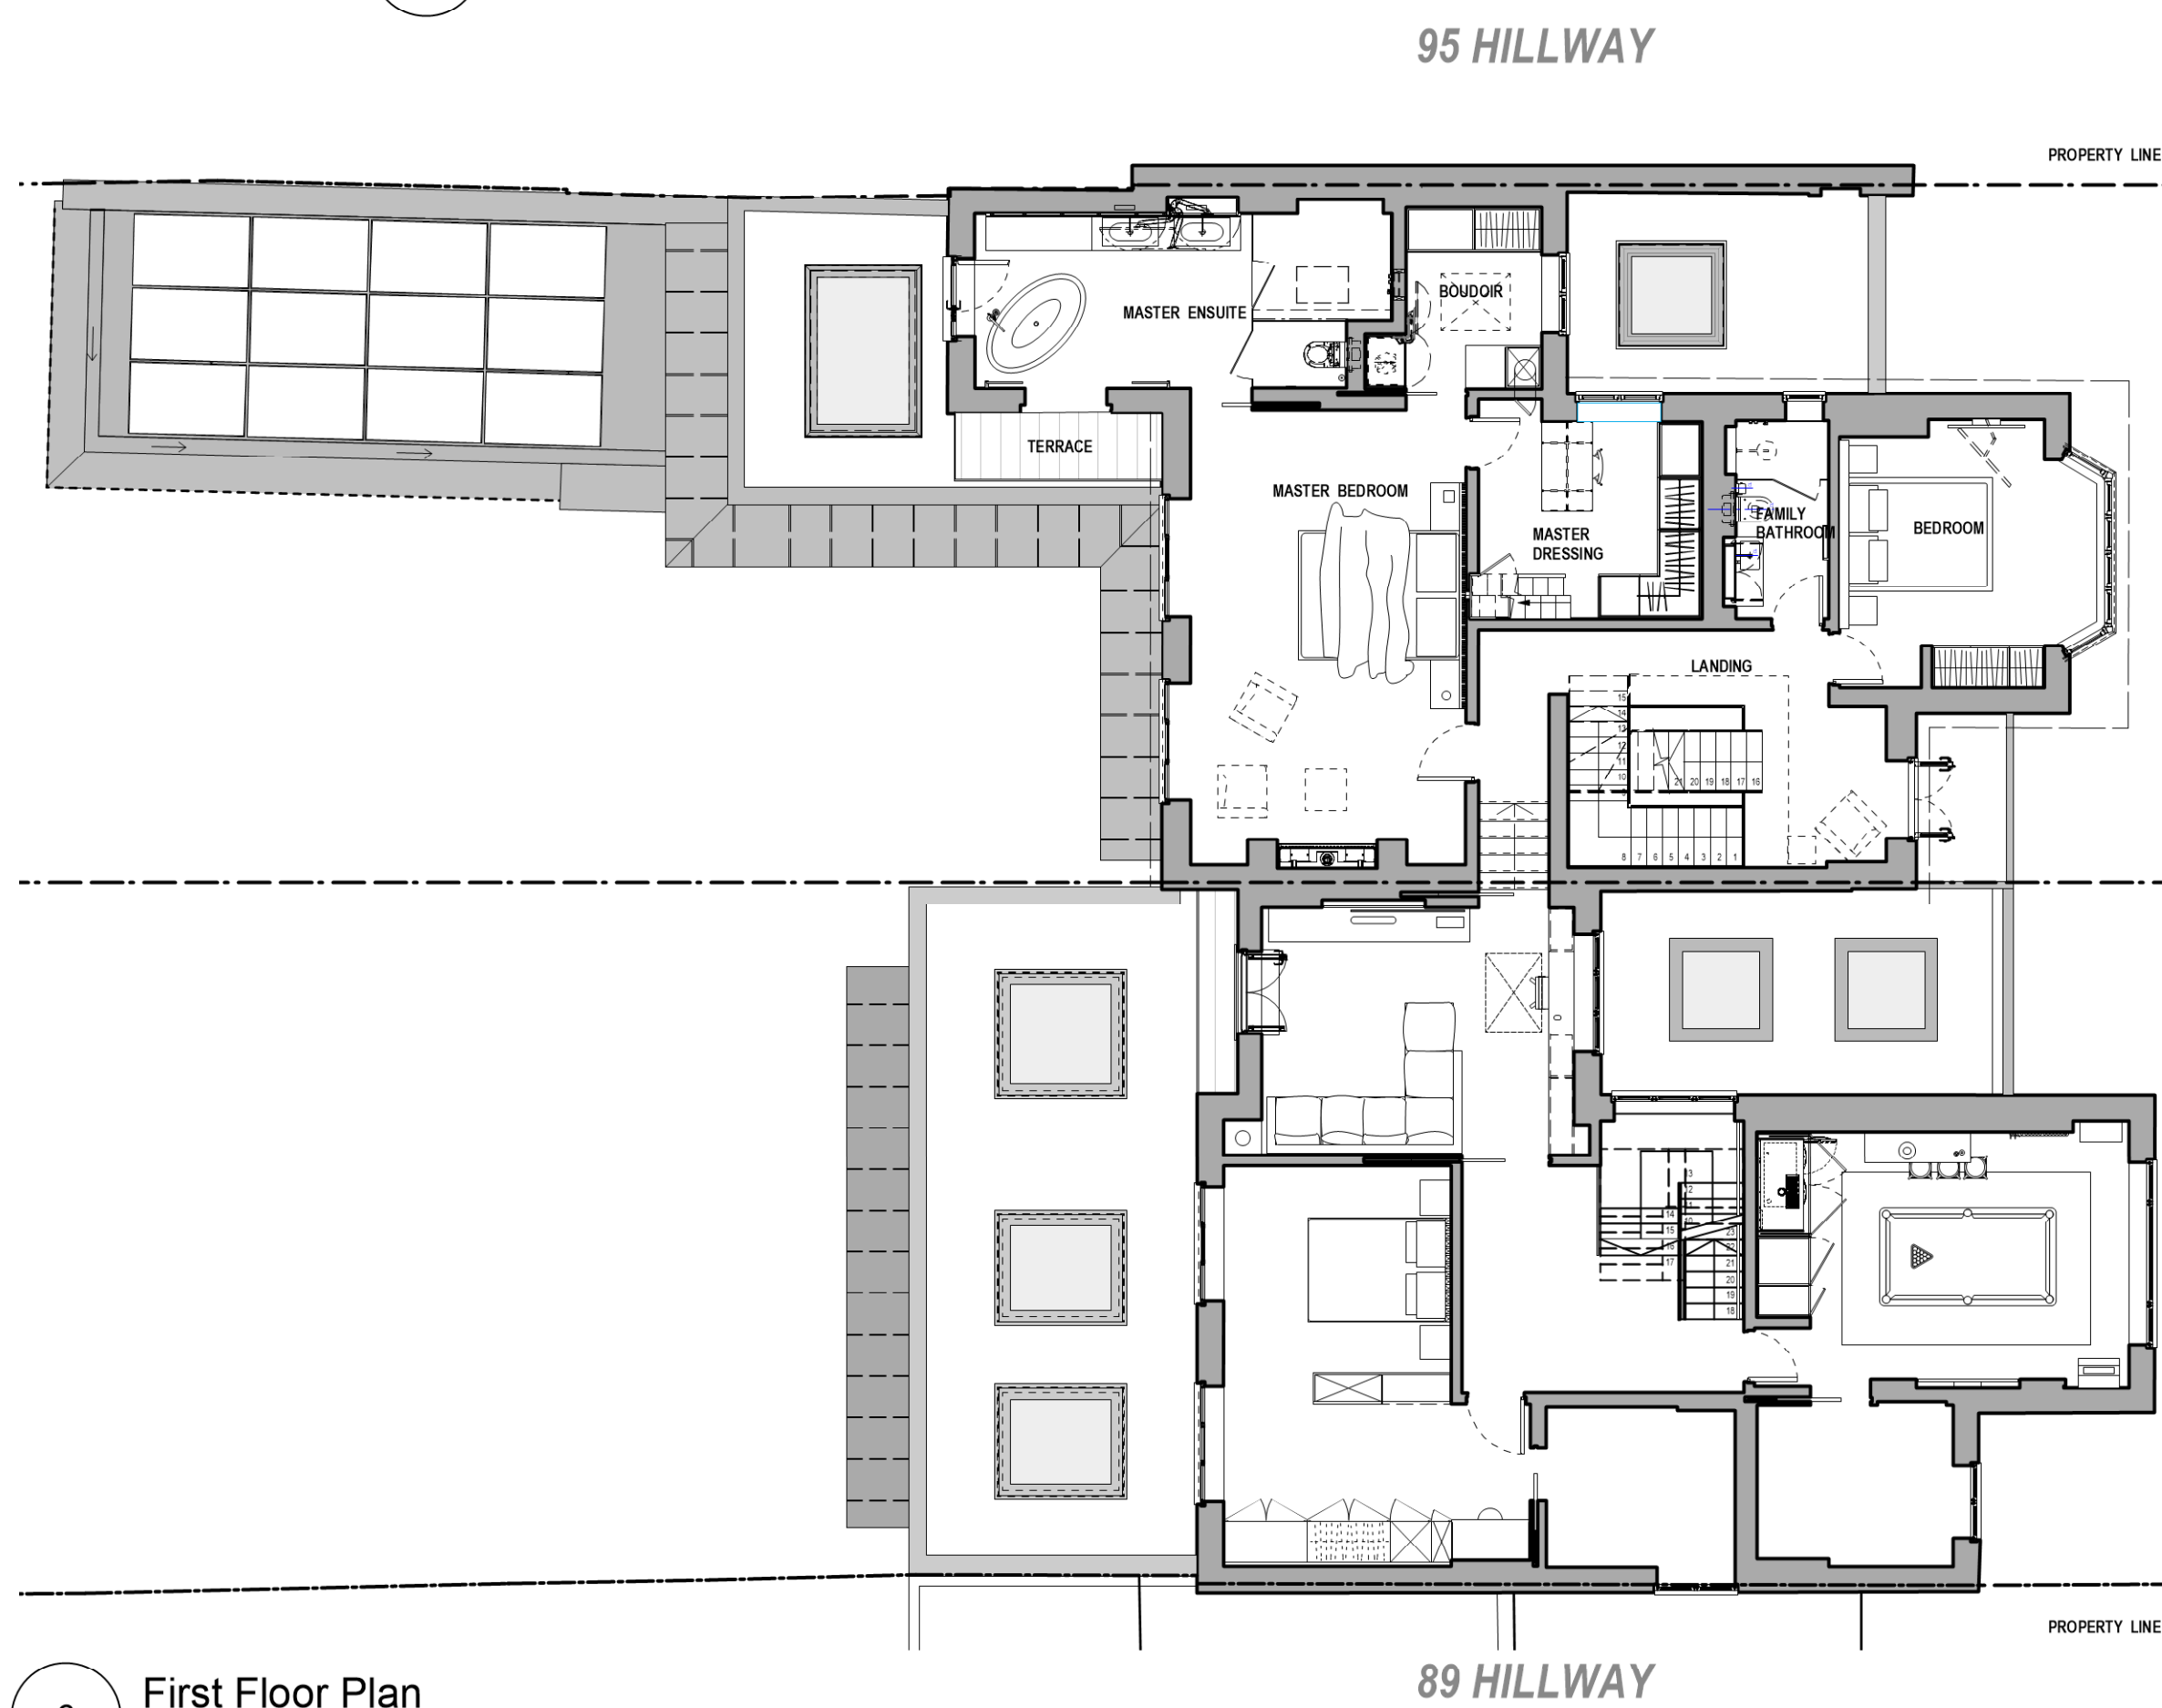

6 First Floor Plan
Scale: 1:100

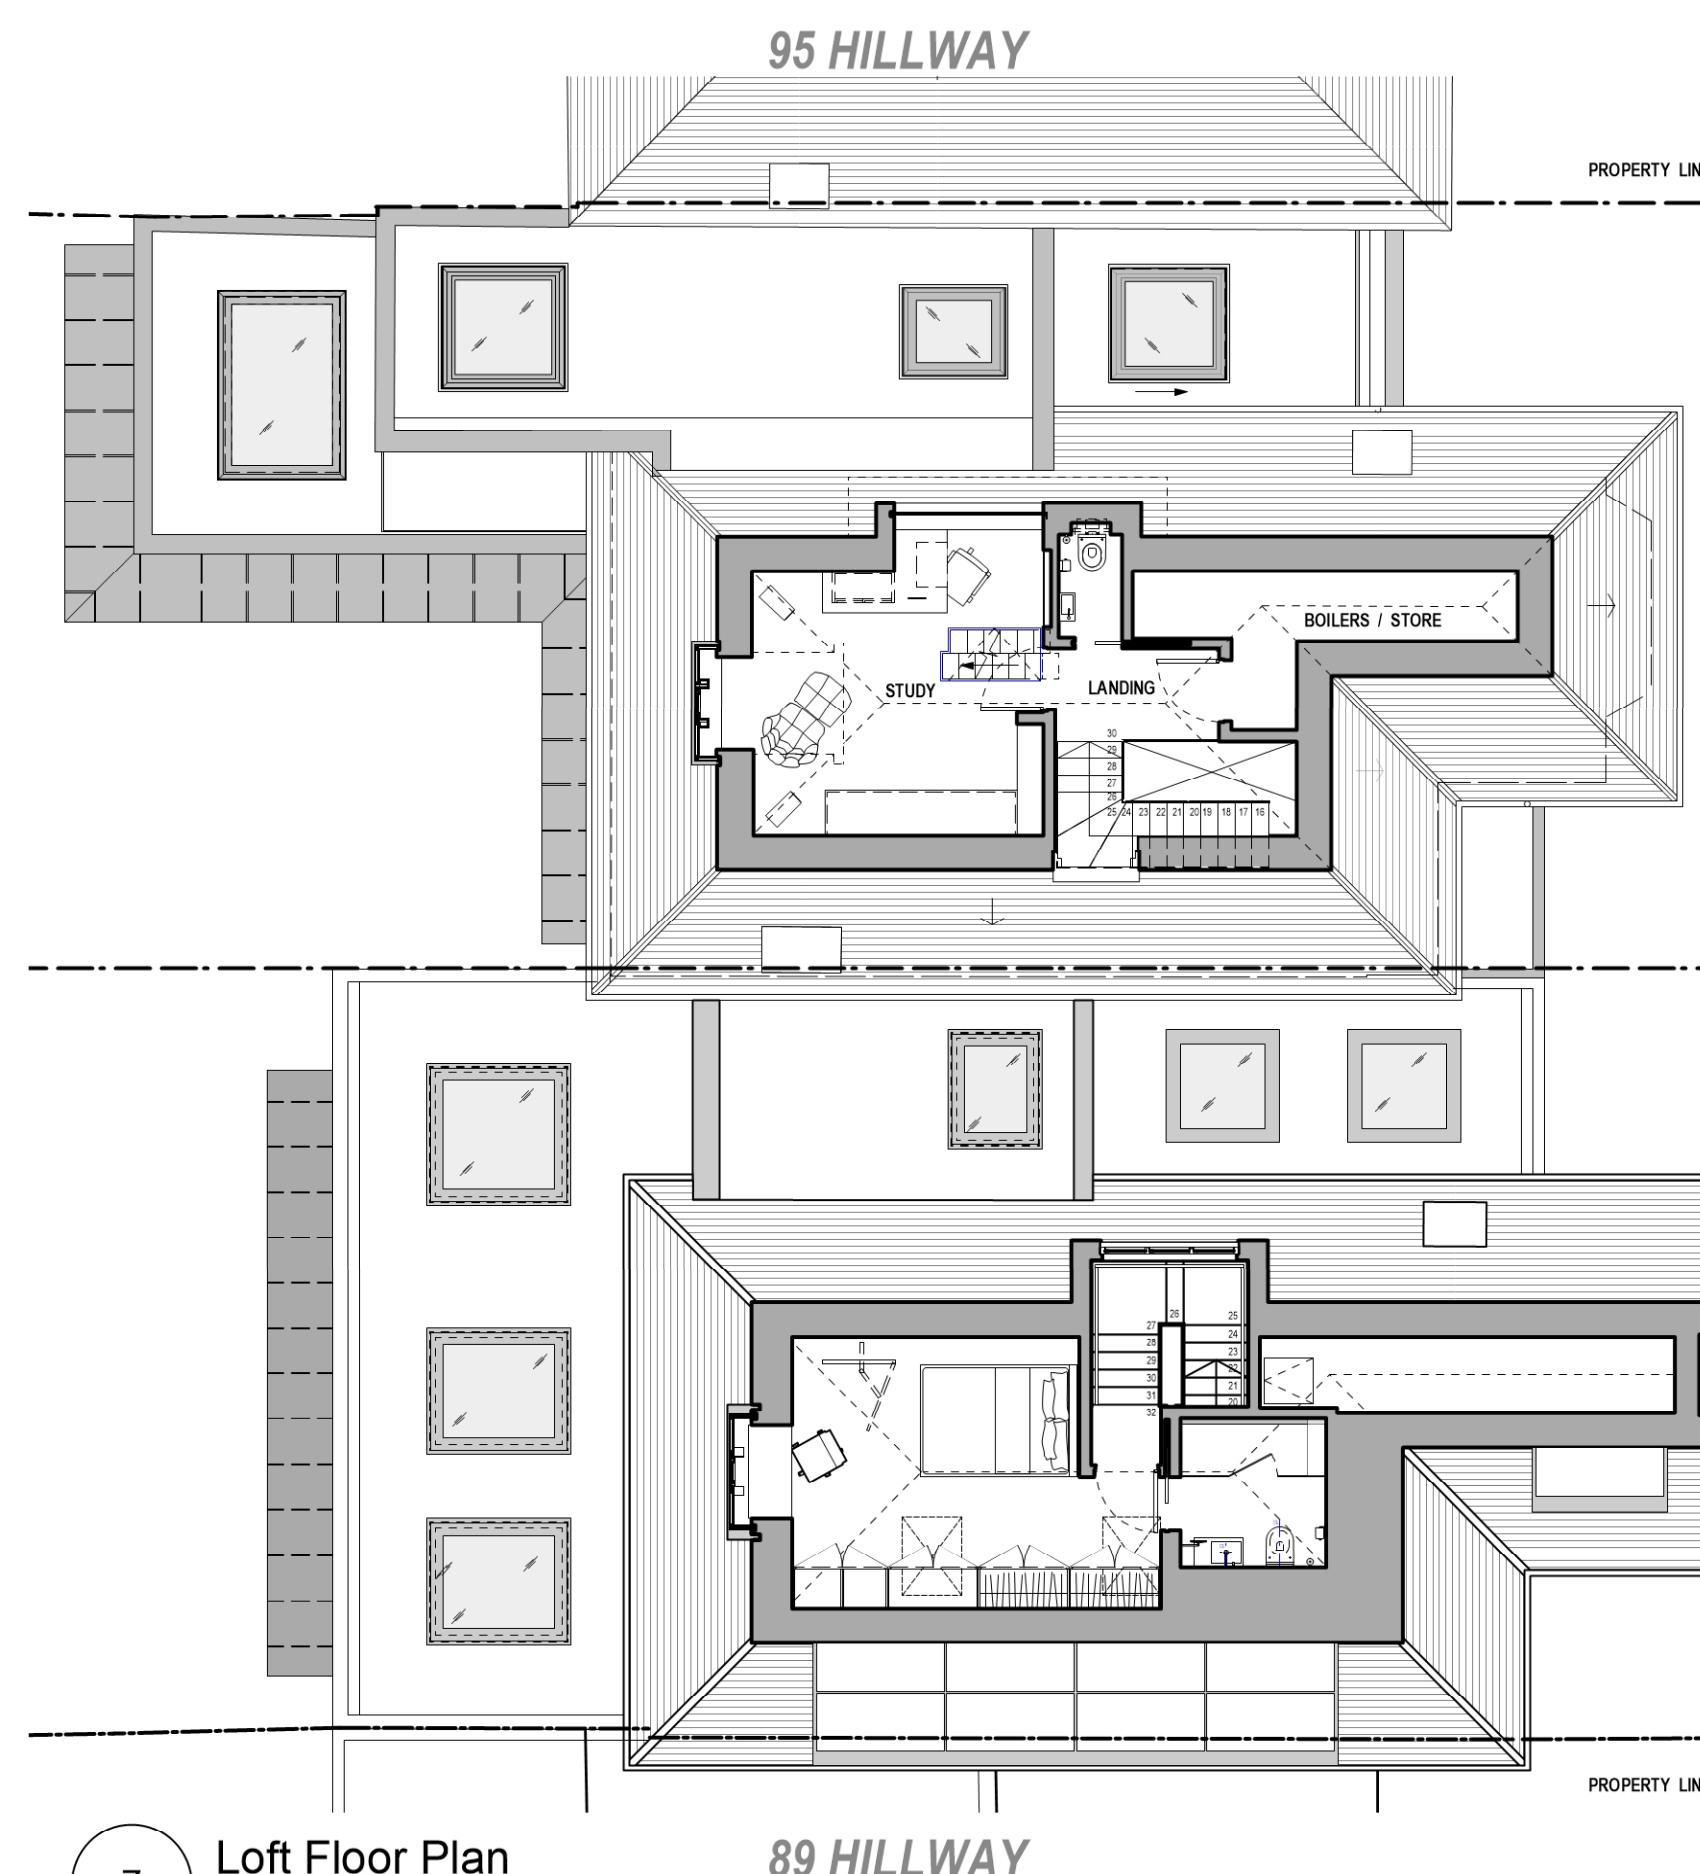

7 Loft Floor Plan
Scale: 1:100

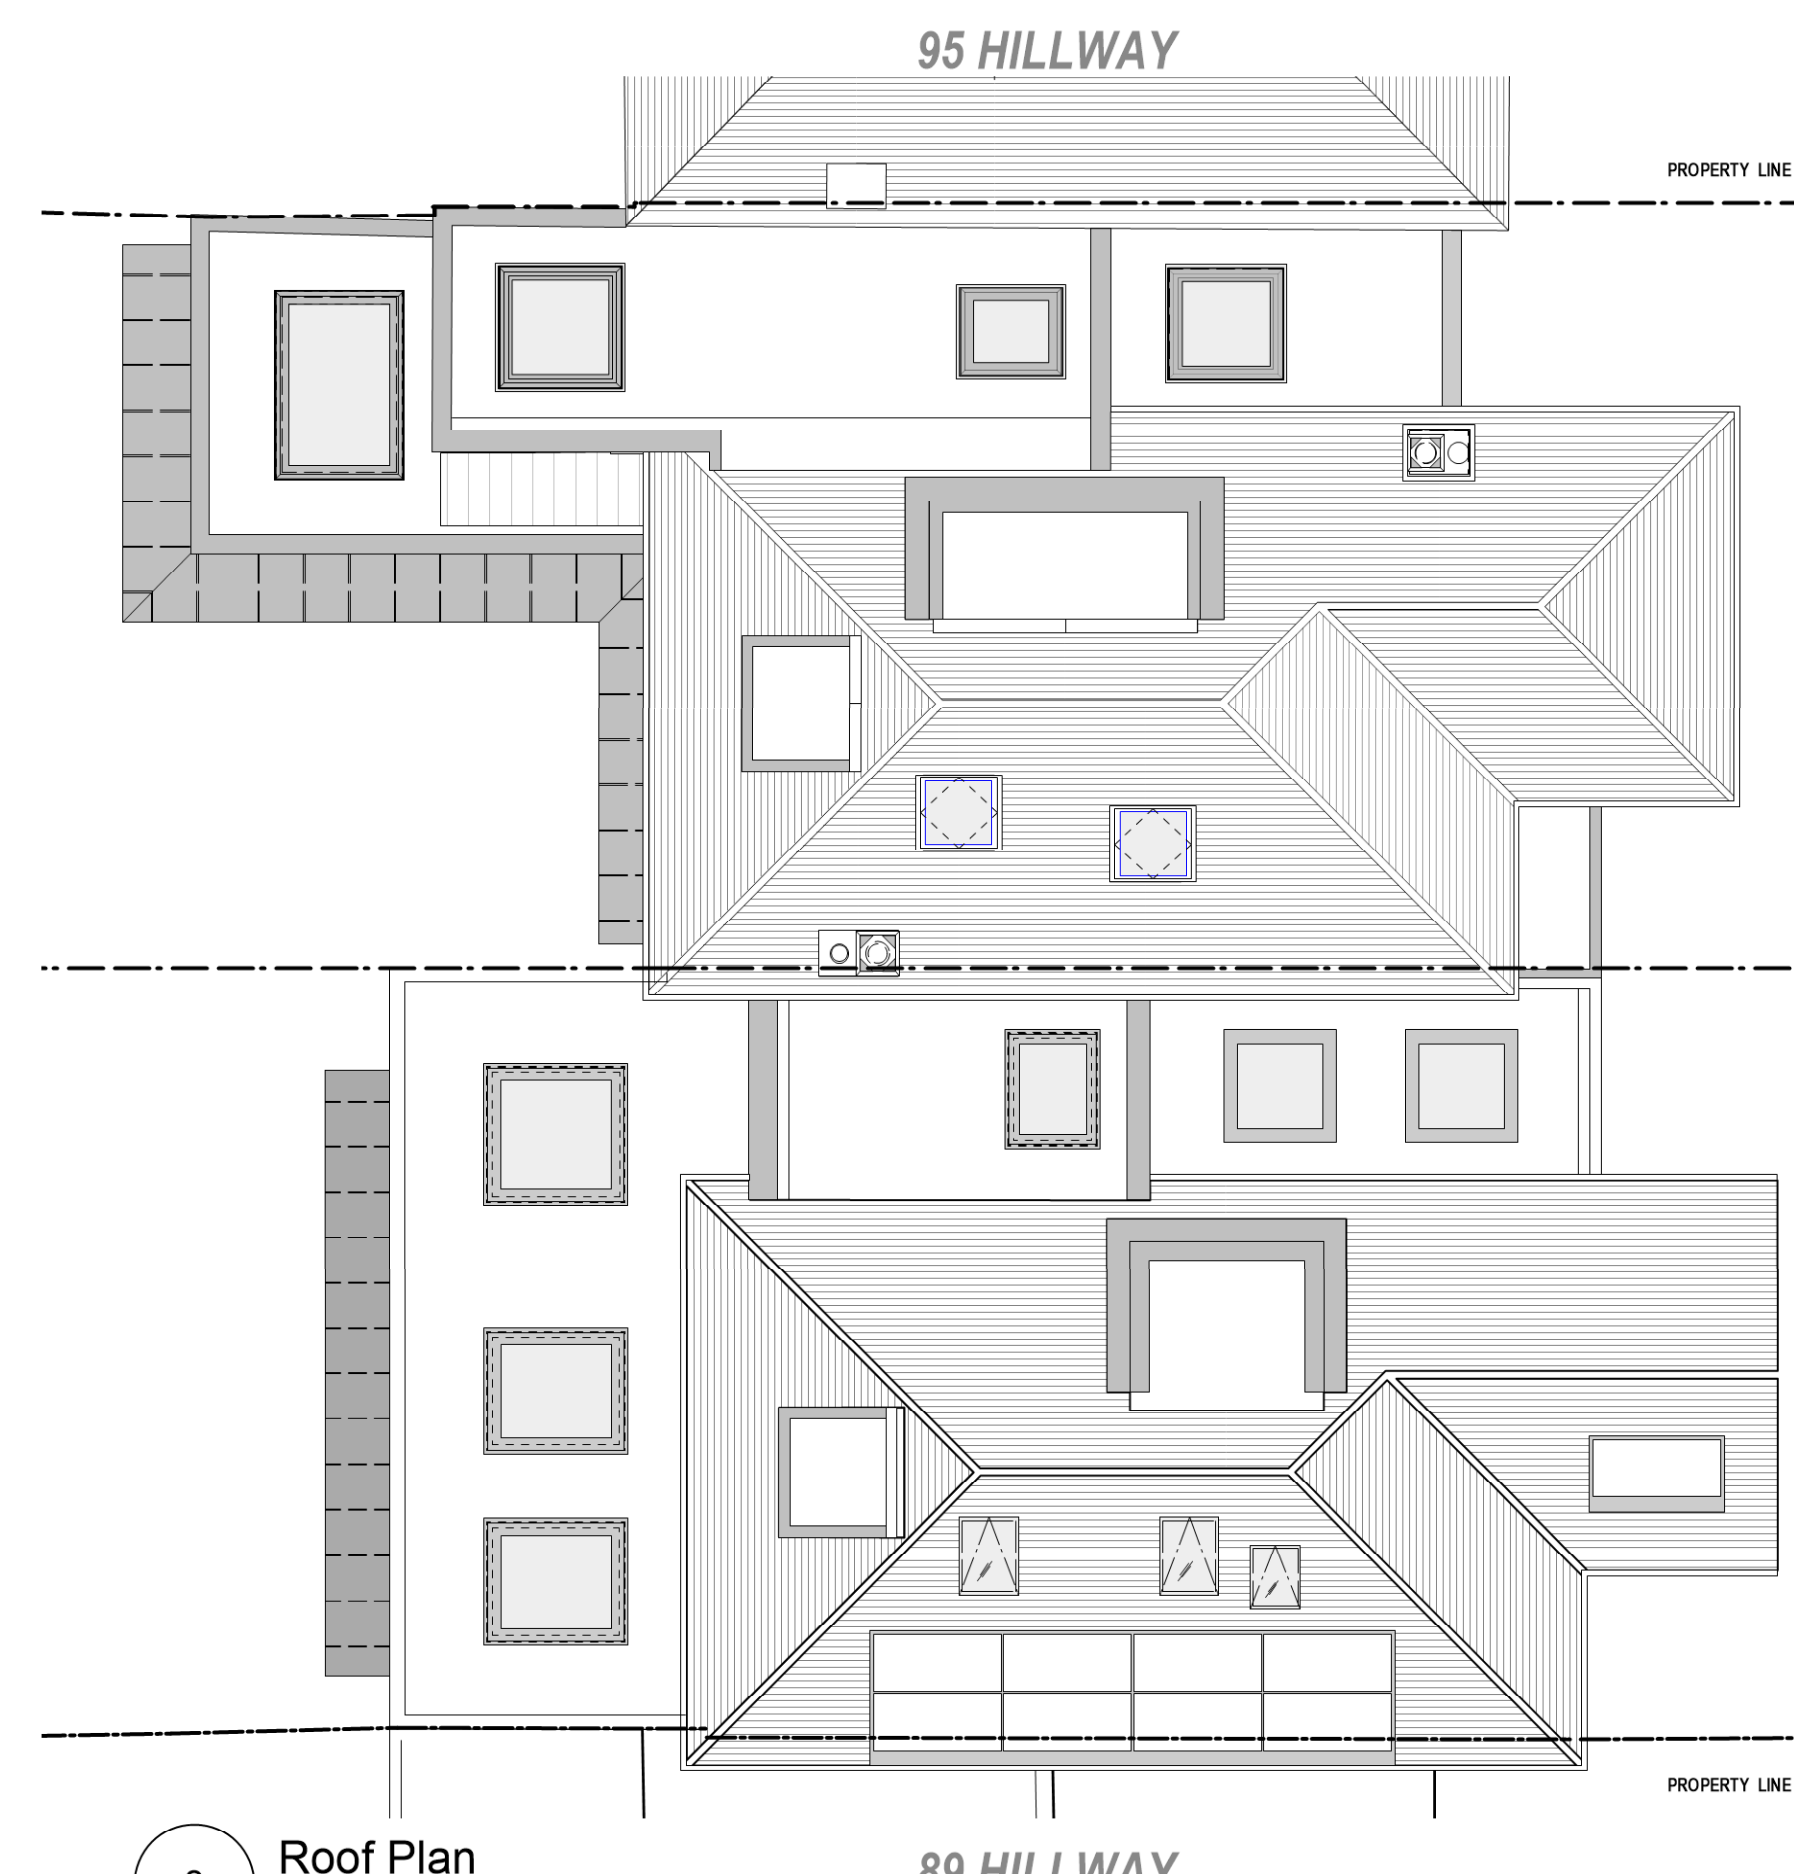

8 Roof Plan
Scale: 1:100



Rev: Date: Description:			Project 91-93 Hillway, Highgate N6 6AB					<div>morden architecture</div>				
Dwg no: 1900 / PL.01												
Drawing: Proposed Floor Plans COL Application												
NOTE: Do not scale from this drawing. All dimensions are in millimeters. All dimensions to be checked on site. All omissions and discrepancies to be reported to the architect immediately. This drawing is copyrighted Morden Architecture Ltd. Use of this drawing must be authorized by Morden Architecture Ltd.												
Date: May 2021			C	R	M	D	RM	Rev:	*	T: +44 (0) 208 243 8629 E: robert@mordenarchitecture.co.uk W: www.mordenarchitecture.co.uk		
Scale: 1:100 @ A1												

morden architecture

T: +44 (0) 208 243 8629 E: robert@mordenarchitecture.co.uk
W: www.mordenarchitecture.co.uk

COL APPLICATION