




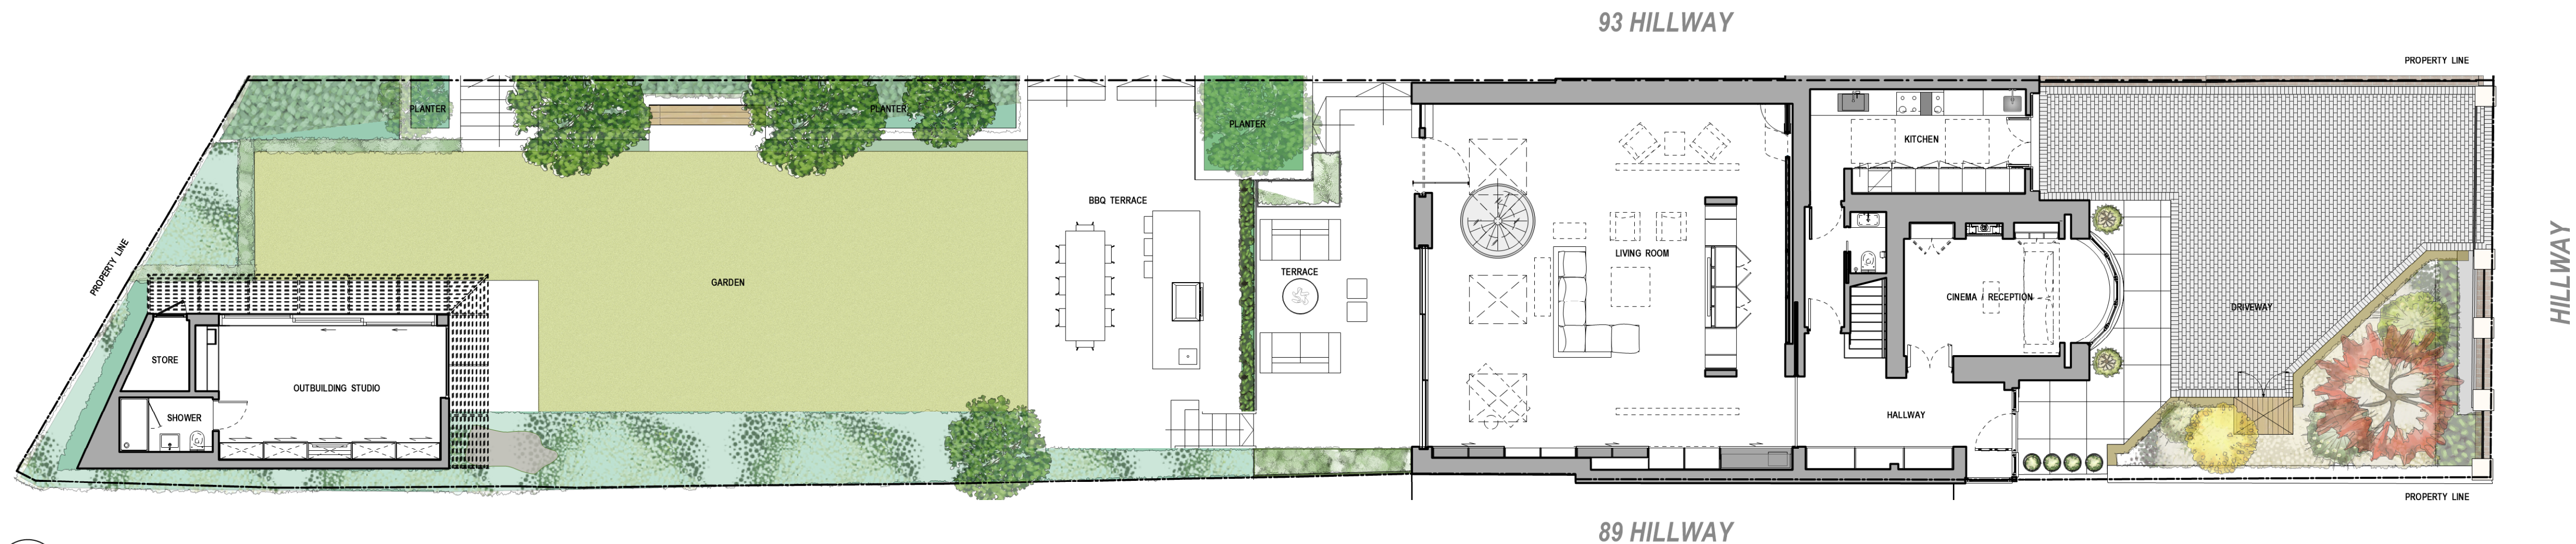


1 Ground Floor and Site Plan
Scale: 1:100

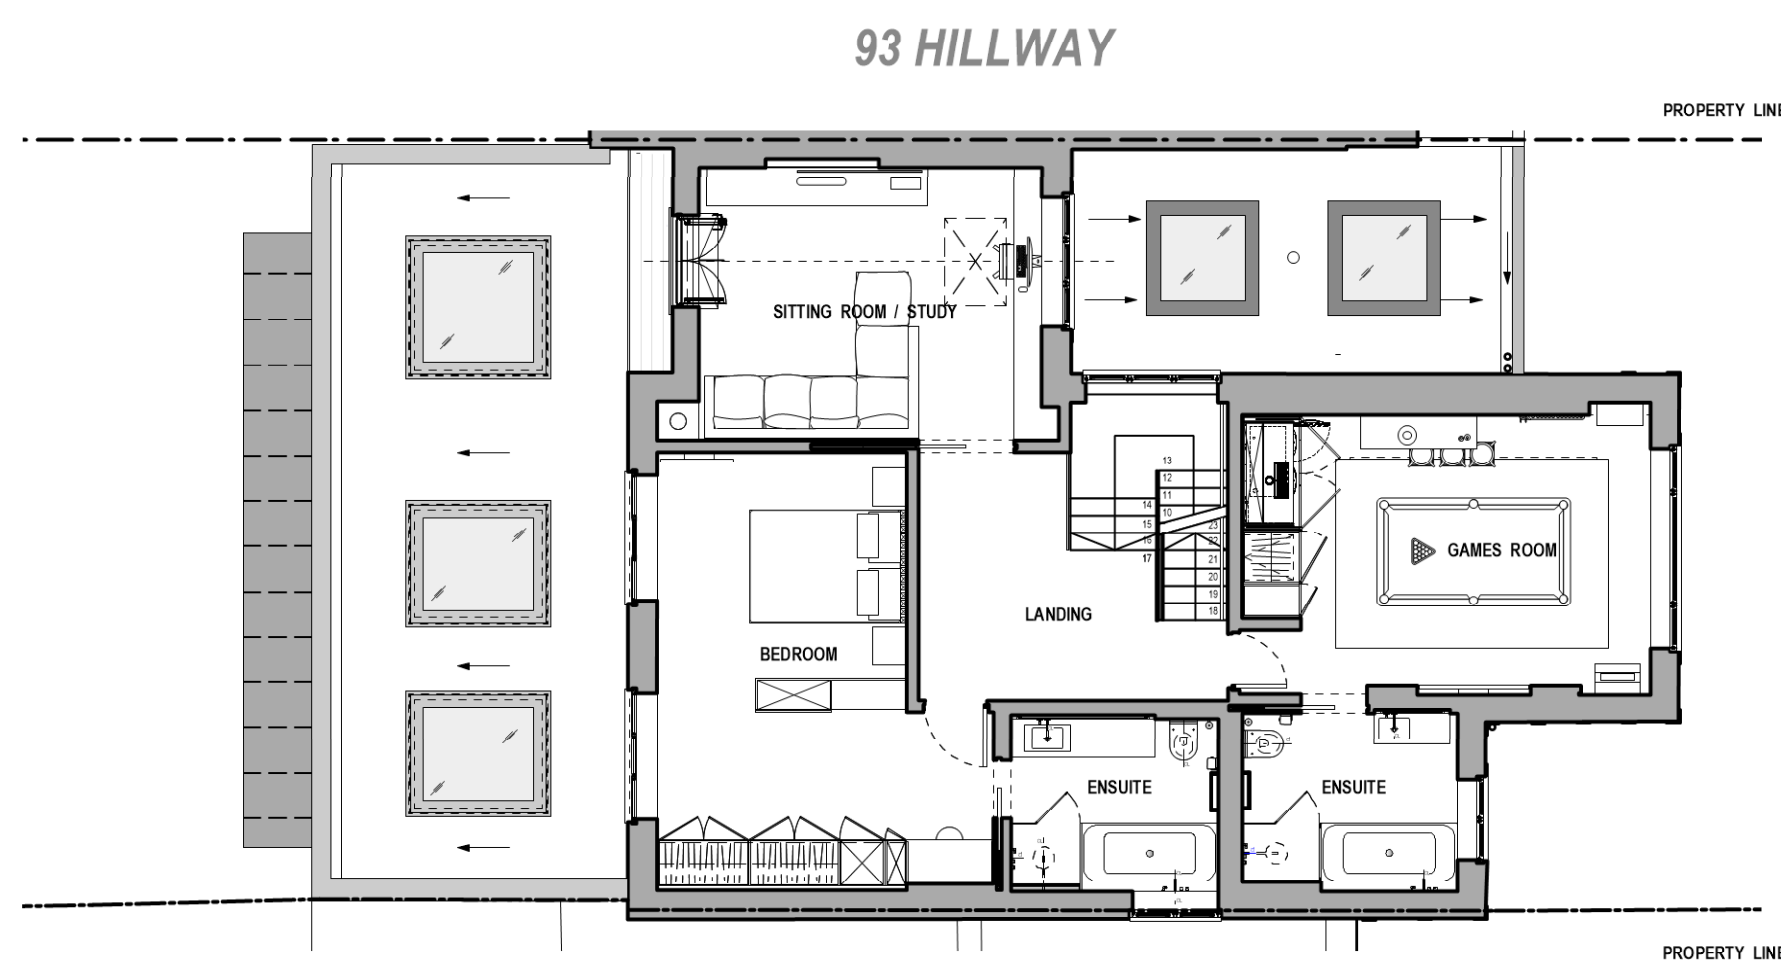



2 First Floor Plan
Scale: 1:100

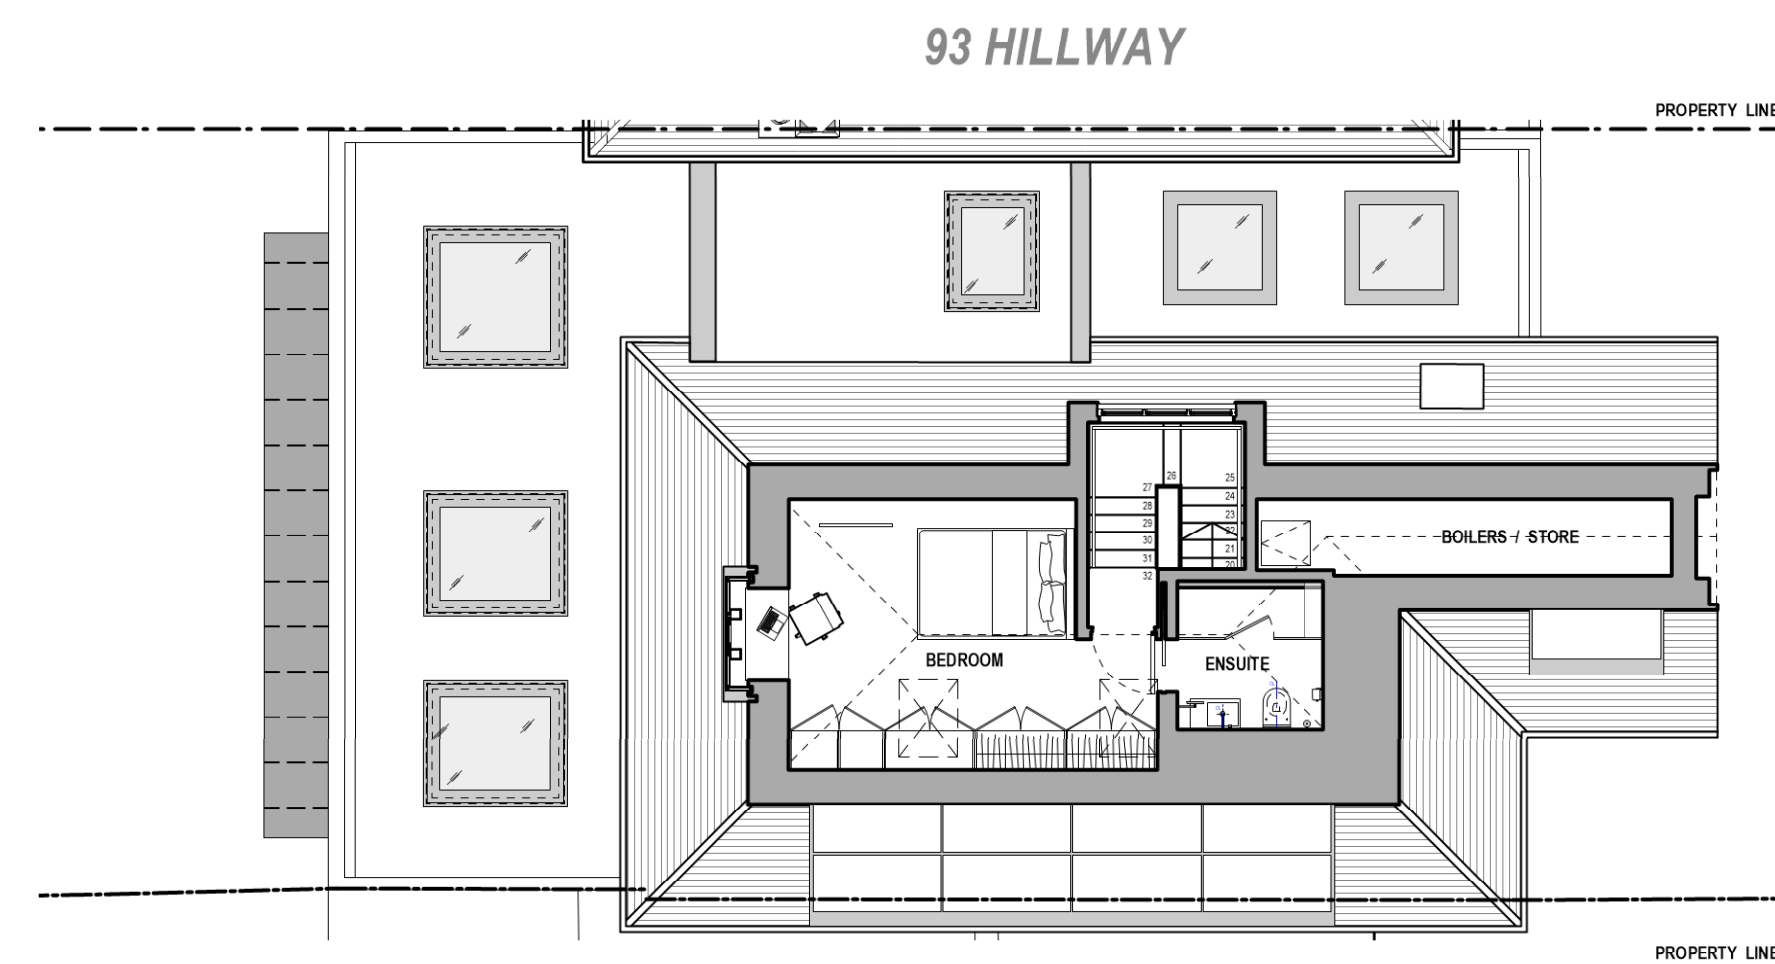

3 Loft Floor Plan
Scale: 1:100

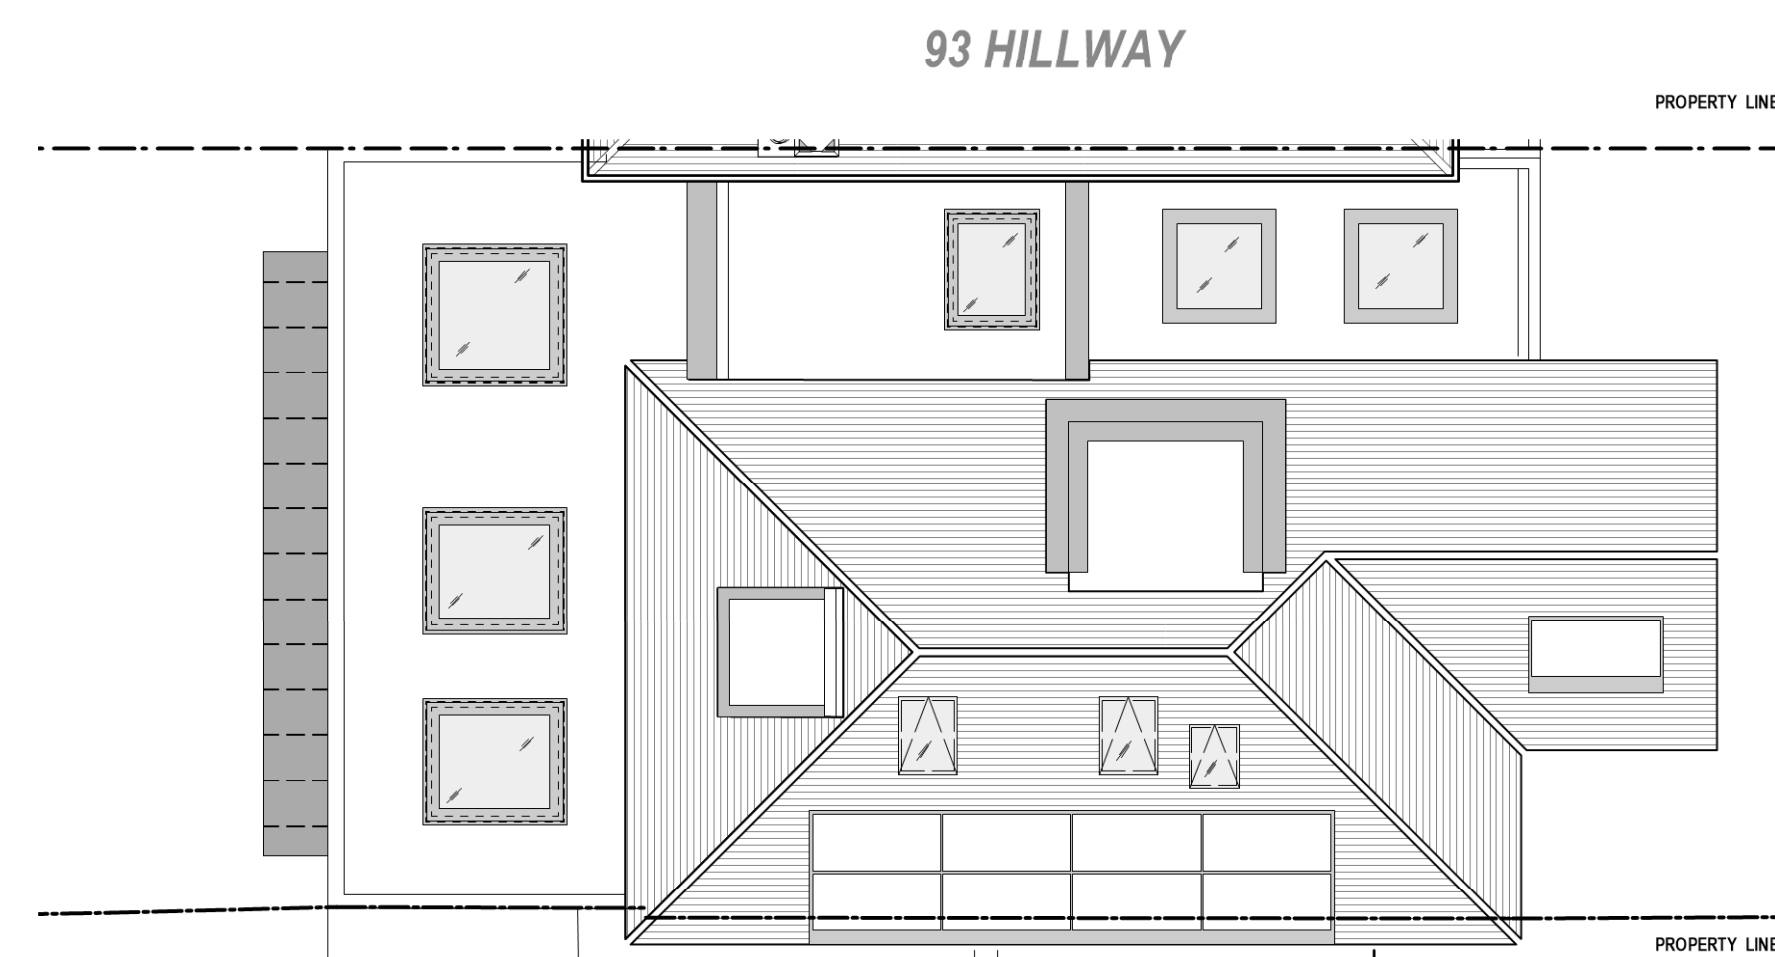

4 Roof Plan
Scale: 1:100

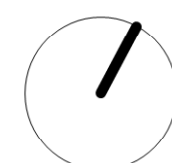 

Rev:	Date:	Description:	Project:	91 Hillway, Highgate, N6 6AB			
			Dwg no:	1900 / 91.EX.01			
			Drawing:	Existing Plans COL Application			
			Date:	May 2021	C	D	RM
			Scale:	1:100 @ A1	Rev:	*	

NOTE: Do not scale from this drawing. All dimensions are in millimeters. All dimensions to be checked on site. All omissions and discrepancies to be reported to the architect immediately. This drawing is copyrighted Morden Architecture Ltd. Use of this drawing must be authorized by Morden Architecture Ltd.

			
morden architecture			
T: +44 (0) 208 243 8629	E:	robert@mordenarchitecture.co.uk	
	W:	www.mordenarchitecture.co.uk	