




1 Ground Floor Plan  
Scale: 1:100

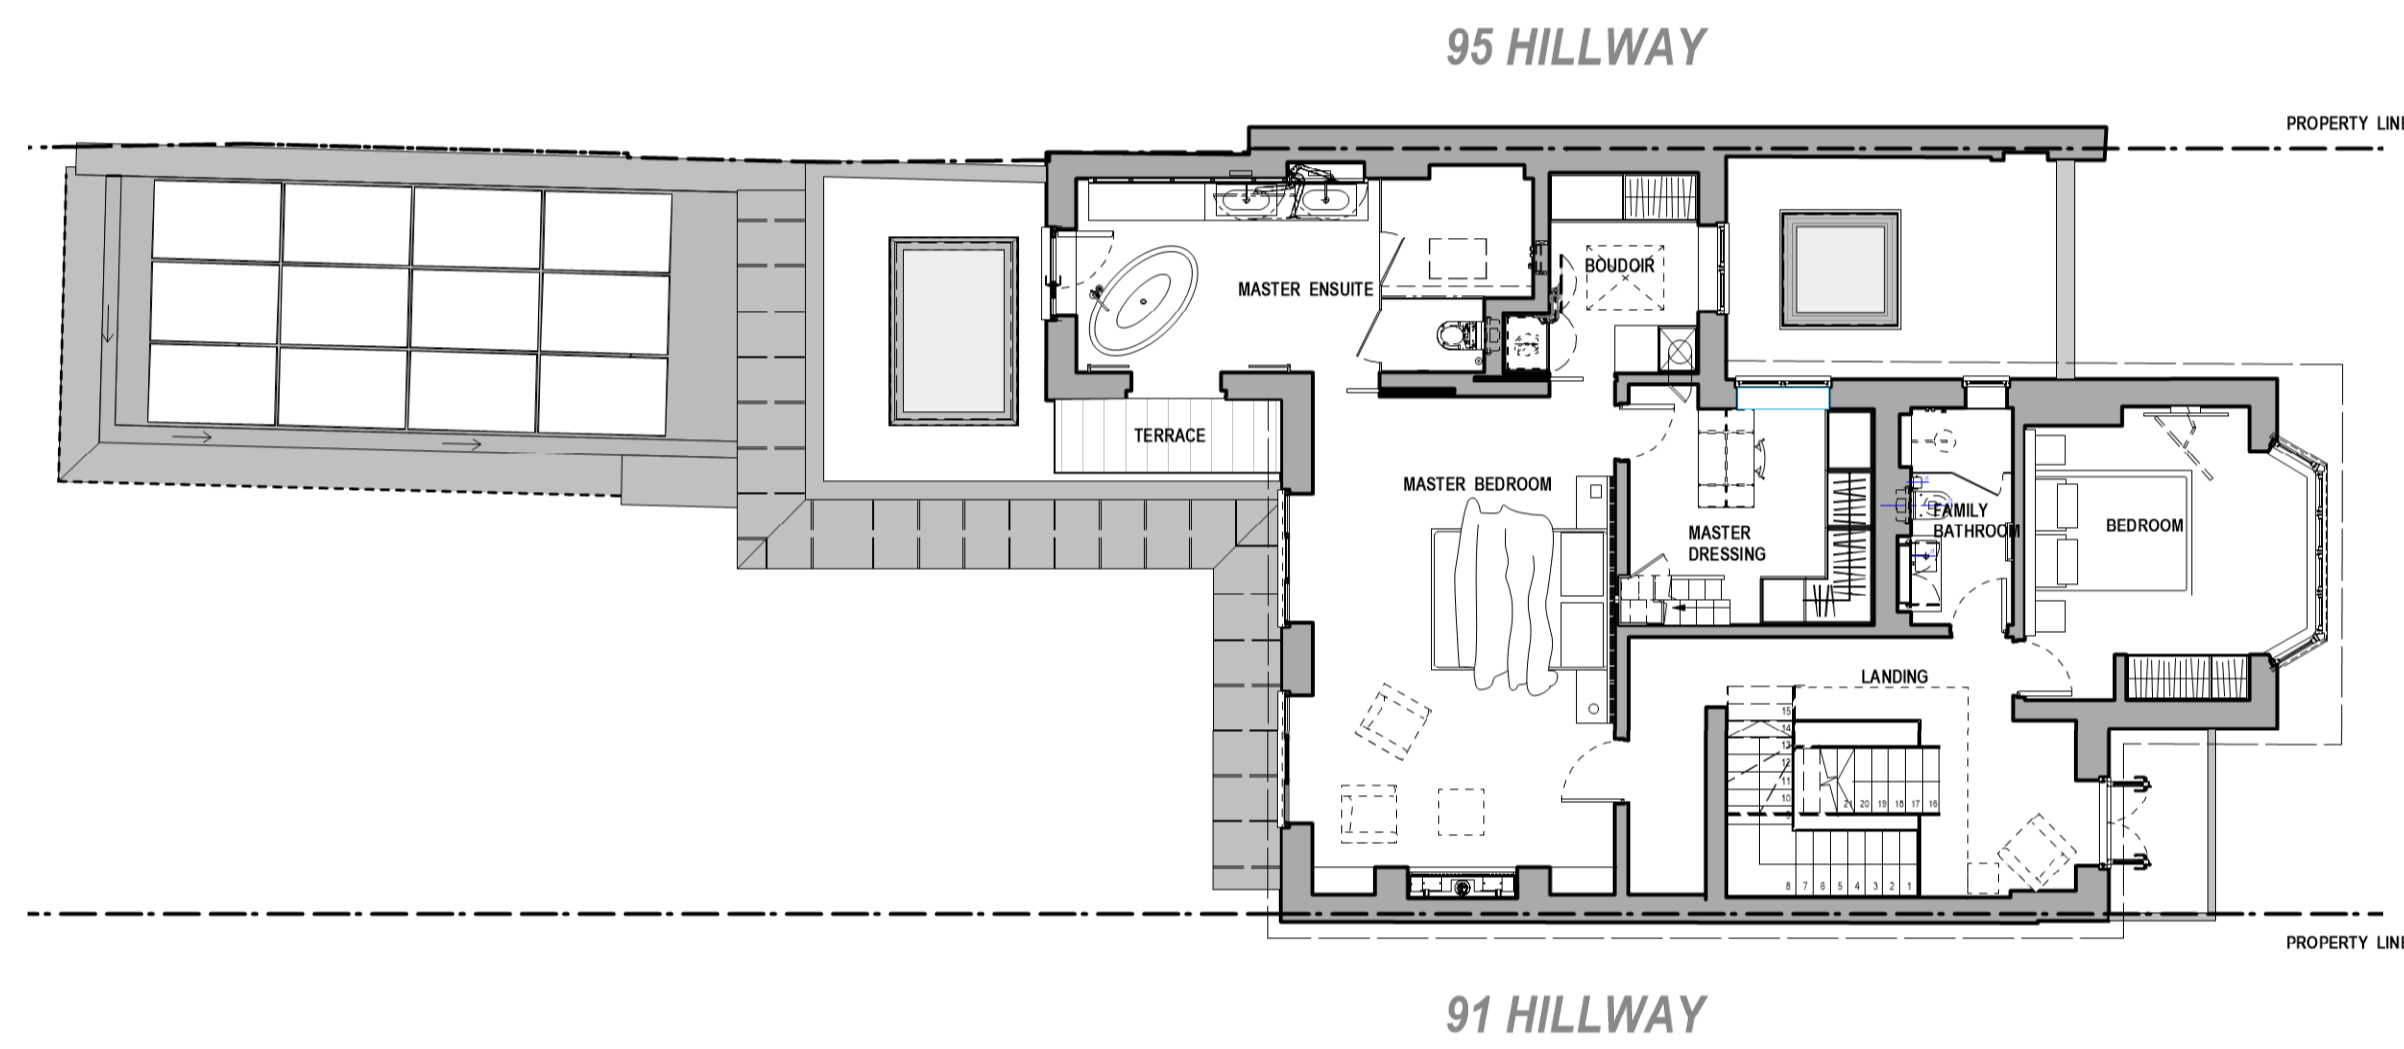



2 First Floor Plan  
Scale: 1:100

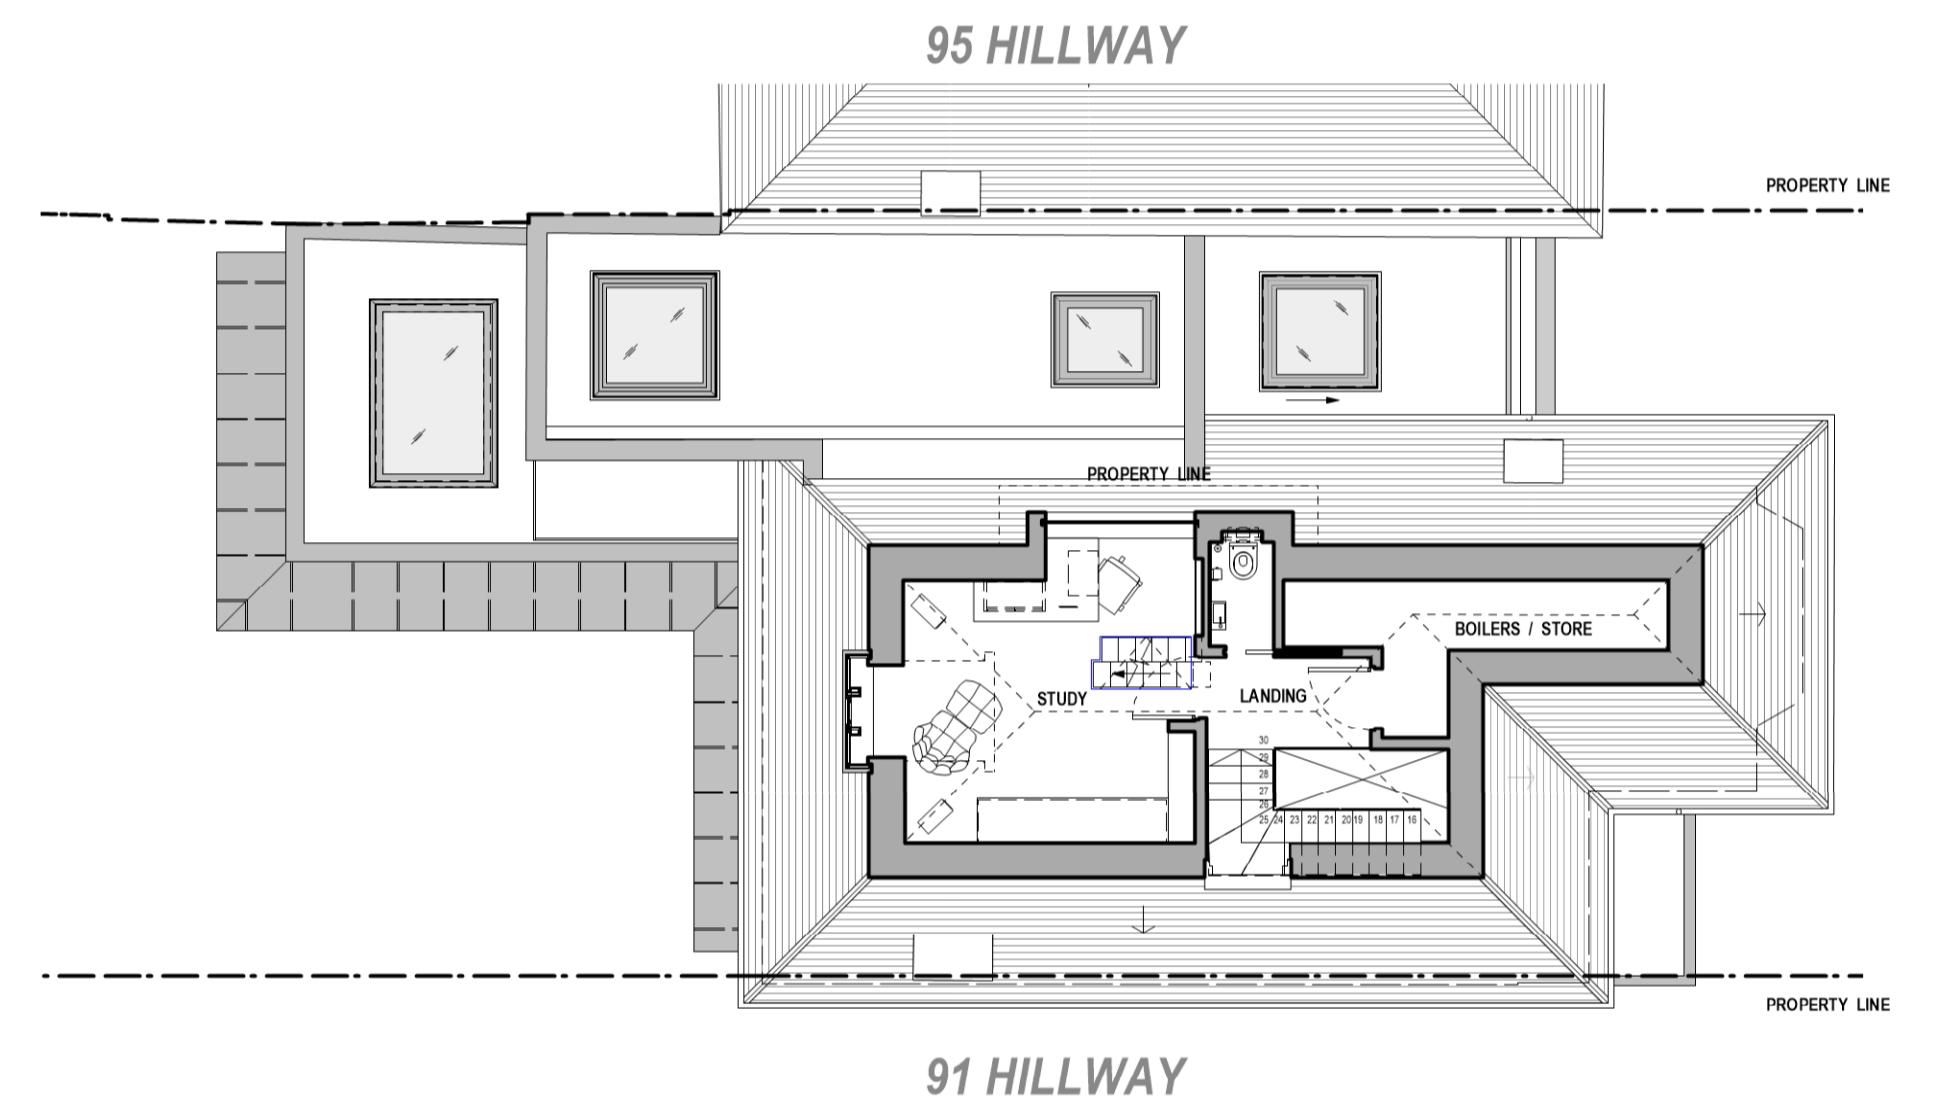

3 Loft Floor Plan  
Scale: 1:100

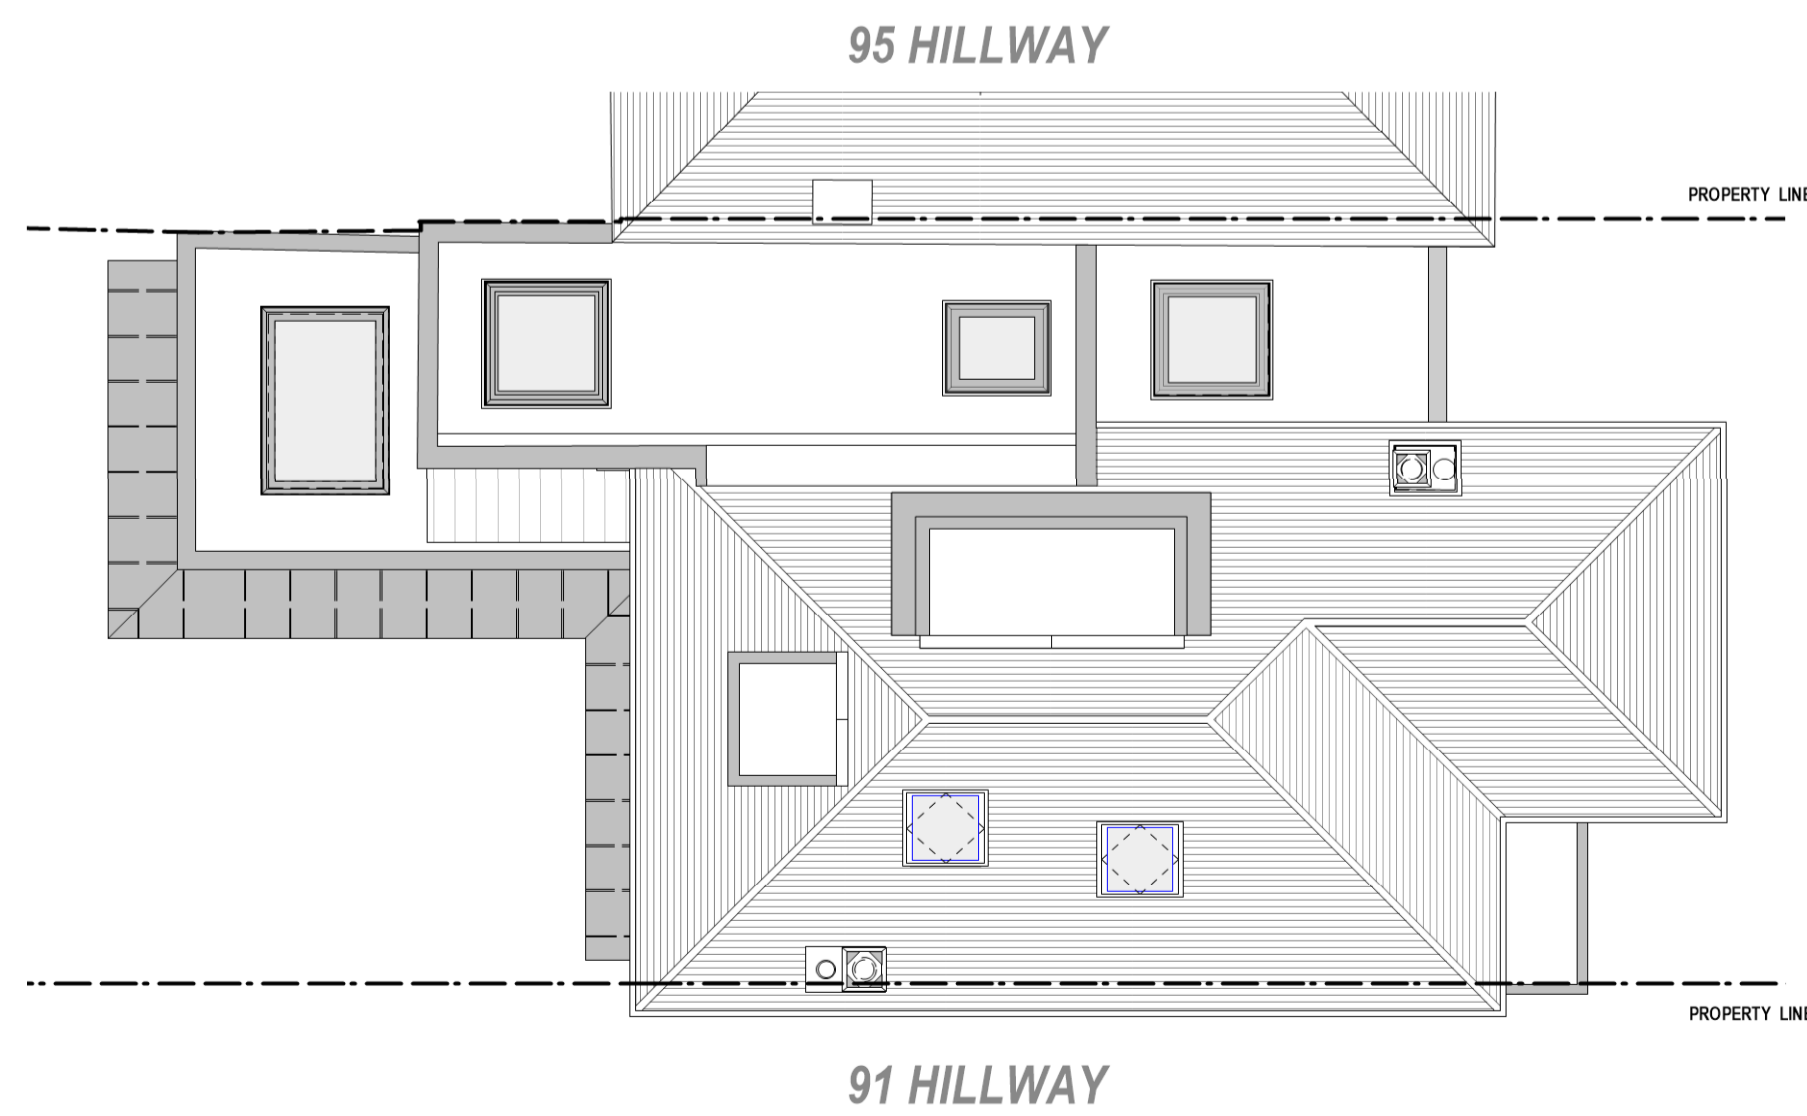

4 Roof Plan  
Scale: 1:100

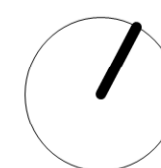 

Rev:	Date:	Description:	Project:	93 Hillway, Highgate N6 6AB			
			Dwg no:	1900 / 93.EX.01			
			Drawing:	Existing Floor Plans COL Application			
			Date:	May 2021	C	D	
			Scale:	1:100 @ A1	RM	RM	Rev: *
<small>NOTE: Do not scale from this drawing. All dimensions are in millimeters. All dimensions to be checked on site. All omissions and discrepancies to be reported to the architect immediately. This drawing is copyrighted Morden Architecture Ltd. Use of this drawing must be authorized by Morden Architecture Ltd.</small>			<small>T: +44 (0) 208 243 8629 E: robert@mordenarchitecture.co.uk W: www.mordenarchitecture.co.uk</small>		<b>COL APPLICATION</b>  <b>morden architecture</b>		