


01. PROPOSED NORTH EAST ELEVATION

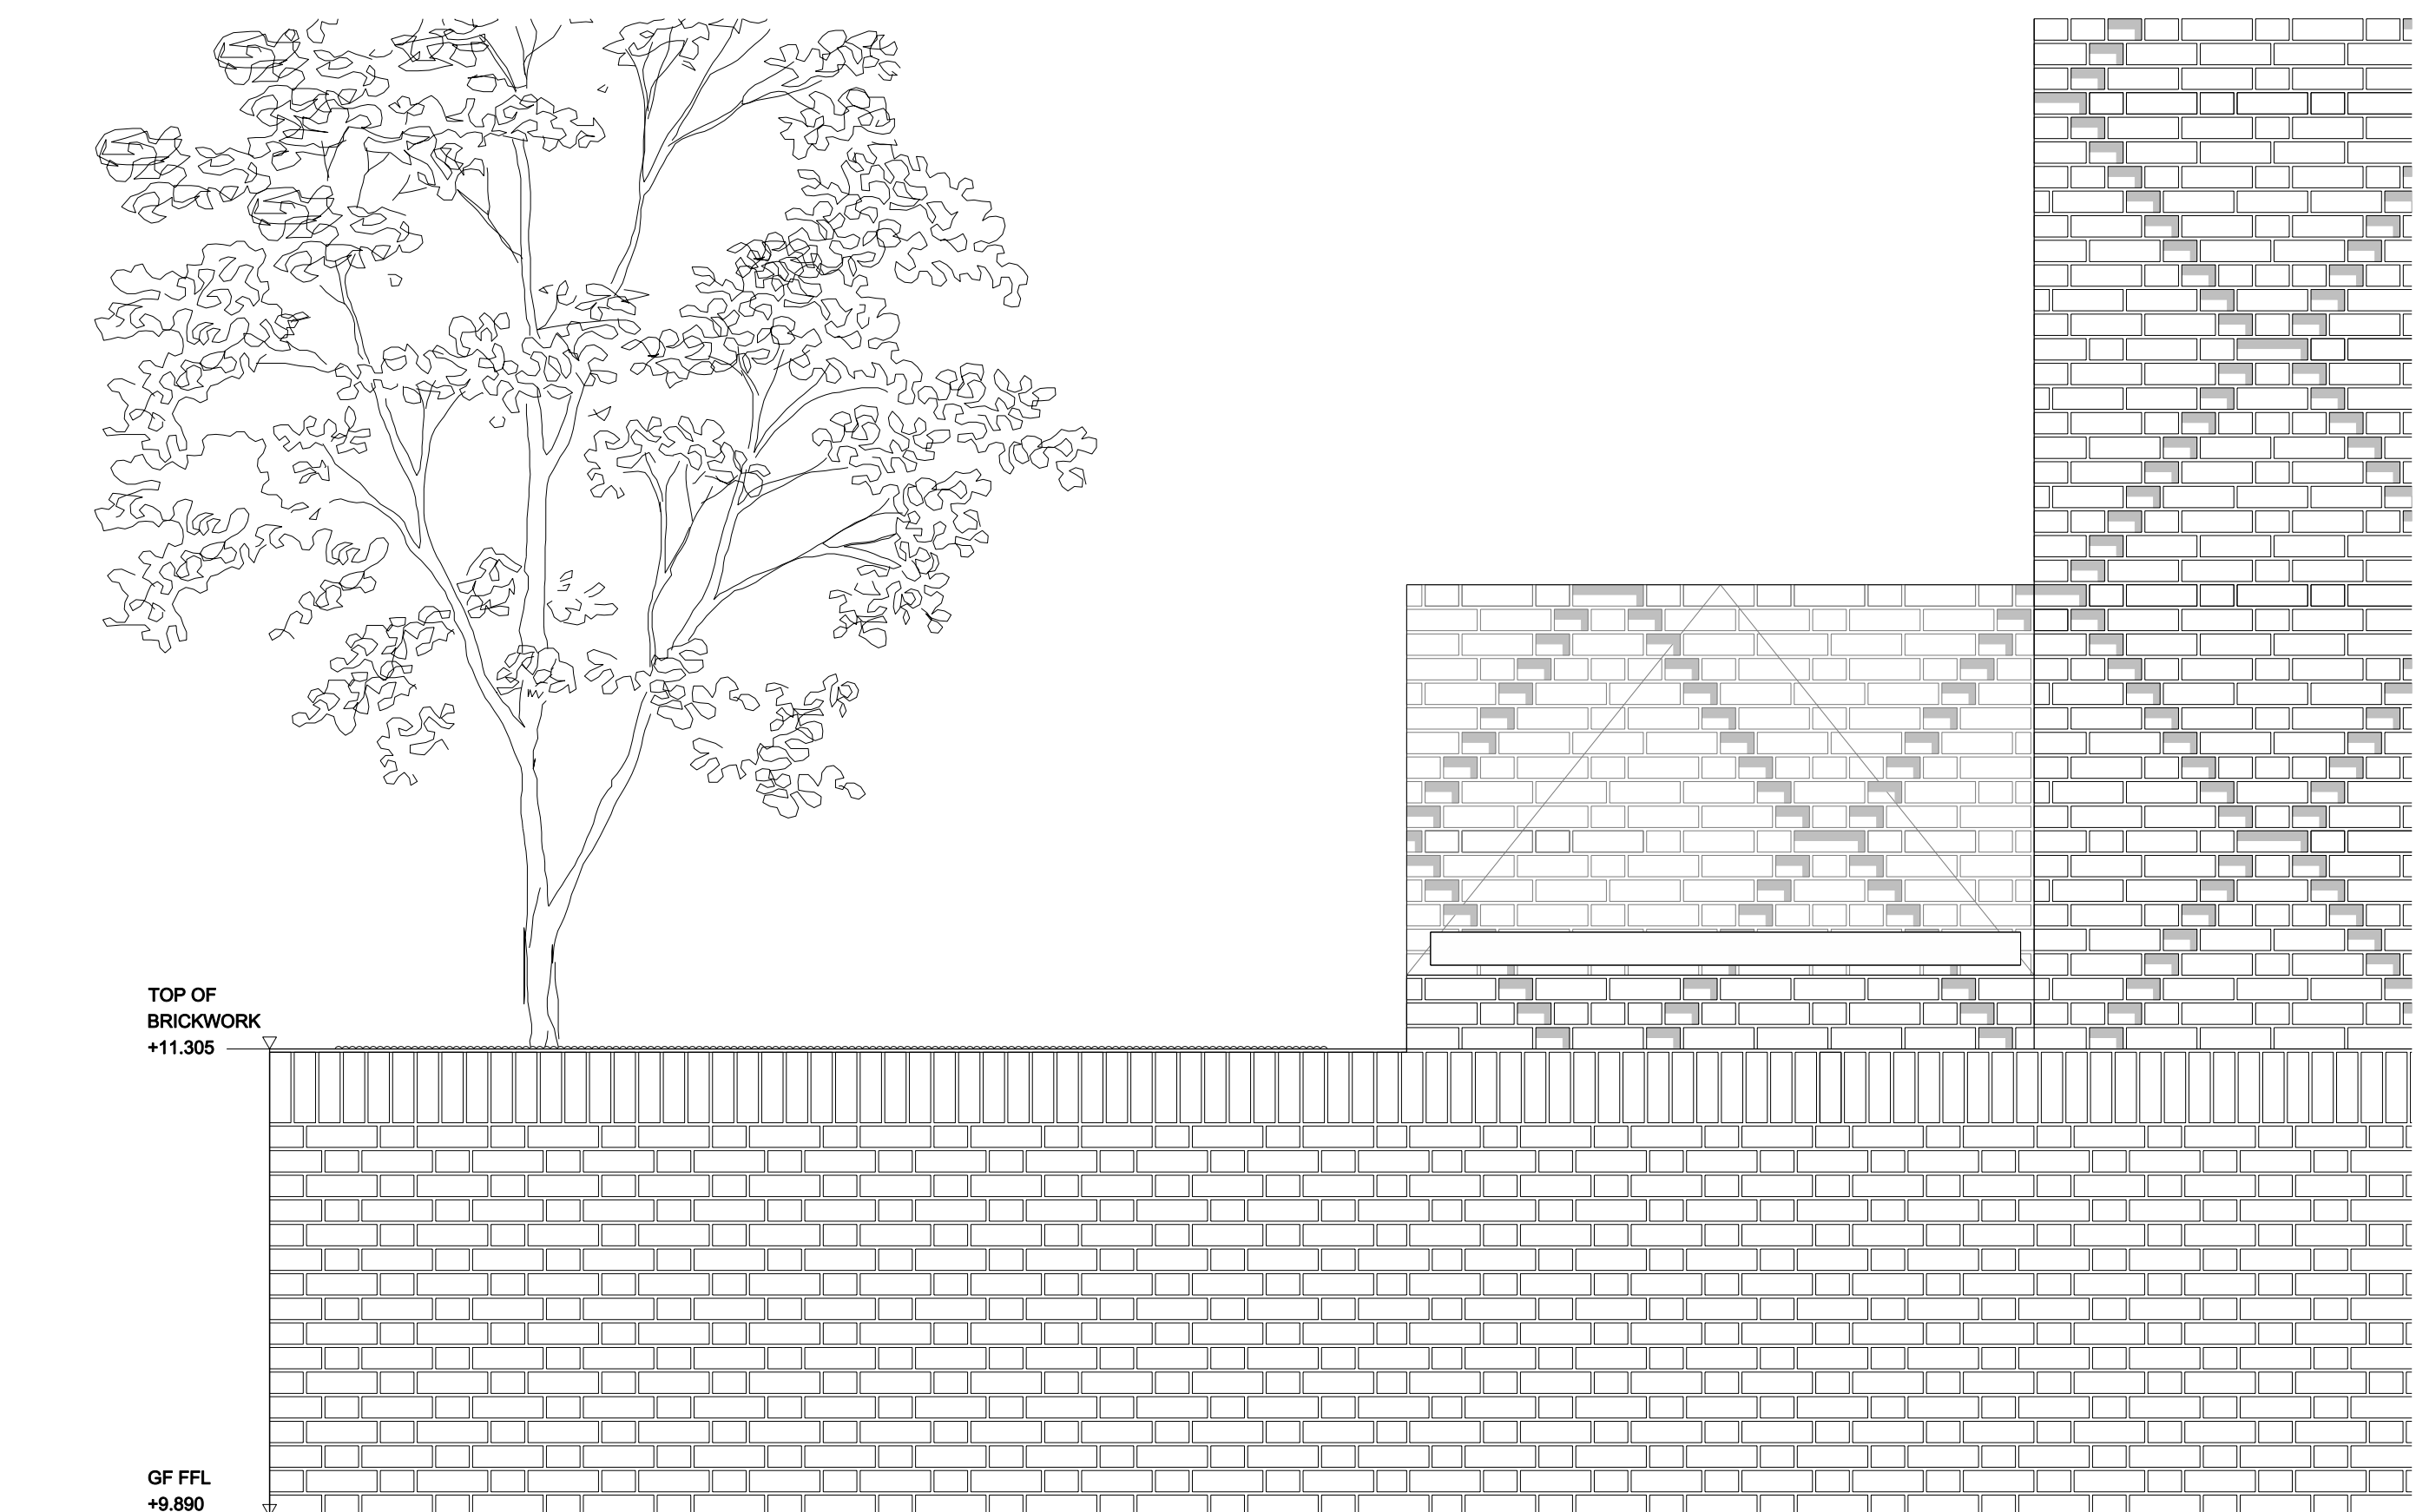


02. PROPOSED NORTH WEST ELEVATION

REV.	DATE	DESCRIPTION	REV.	DATE	DESCRIPTION
-	11.10.2019	ISSUED FOR TENDER			

NOTES:

1. ALL DIMENSIONS IN MM UNLESS OTHERWISE STATED
2. THIS DRAWING IS TO BE READ IN CONJUNCTION WITH ALL RELEVANT CONTRACT DOCUMENTS
3. THIS DRAWING IS TO BE READ IN CONJUNCTION WITH ALL ENGINEER'S DRAWINGS
4. DO NOT SCALE FROM THIS DRAWING
5. REPORT ANY ERRORS, CONTRADICTIONS, & OMISSIONS TO THE ARCHITECT AS SOON AS POSSIBLE
6. WHEN THIS DRAWING IS ISSUED IN DWG FORMAT IT IS AN UNCONTROLLED VERSION ISSUED TO ENABLE THE RECIPIENT TO PREPARE THEIR OWN DRAWINGS FOR WHICH THEY ARE SOLELY RESPONSIBLE. IT IS BASED ON BACKGROUND INFORMATION CURRENT AT TIME OF ISSUE. BEN ADAMS ARCHITECTS ACCEPTS NO LIABILITY FOR ANY SUCH ALTERATIONS OR ADDITIONS TO OR DISCREPANCIES ARISING OUT OF CHANGES TO SUCH BACKGROUND INFORMATION WHICH OCCUR AFTER IT IS ISSUED BY BEN ADAMS ARCHITECTS.

KEY:

Ben Adams Architects 		DRAWING NAME: BIN STORE ELEVATIONS
<small>Third Floor 27 Southpark Street London SE1 0JF</small>		PROJECT NAME: 30 Glenilla Road
<small>T: 020 7633 0000 ben@benadamsarchitects.co.uk info@benadamsarchitects.co.uk</small>		DRAWING NO: A821/-
JOB NO: 17-058	SCALE: 1:100 @ A3 1:20 @ A1	STAGE: STAGE 4