

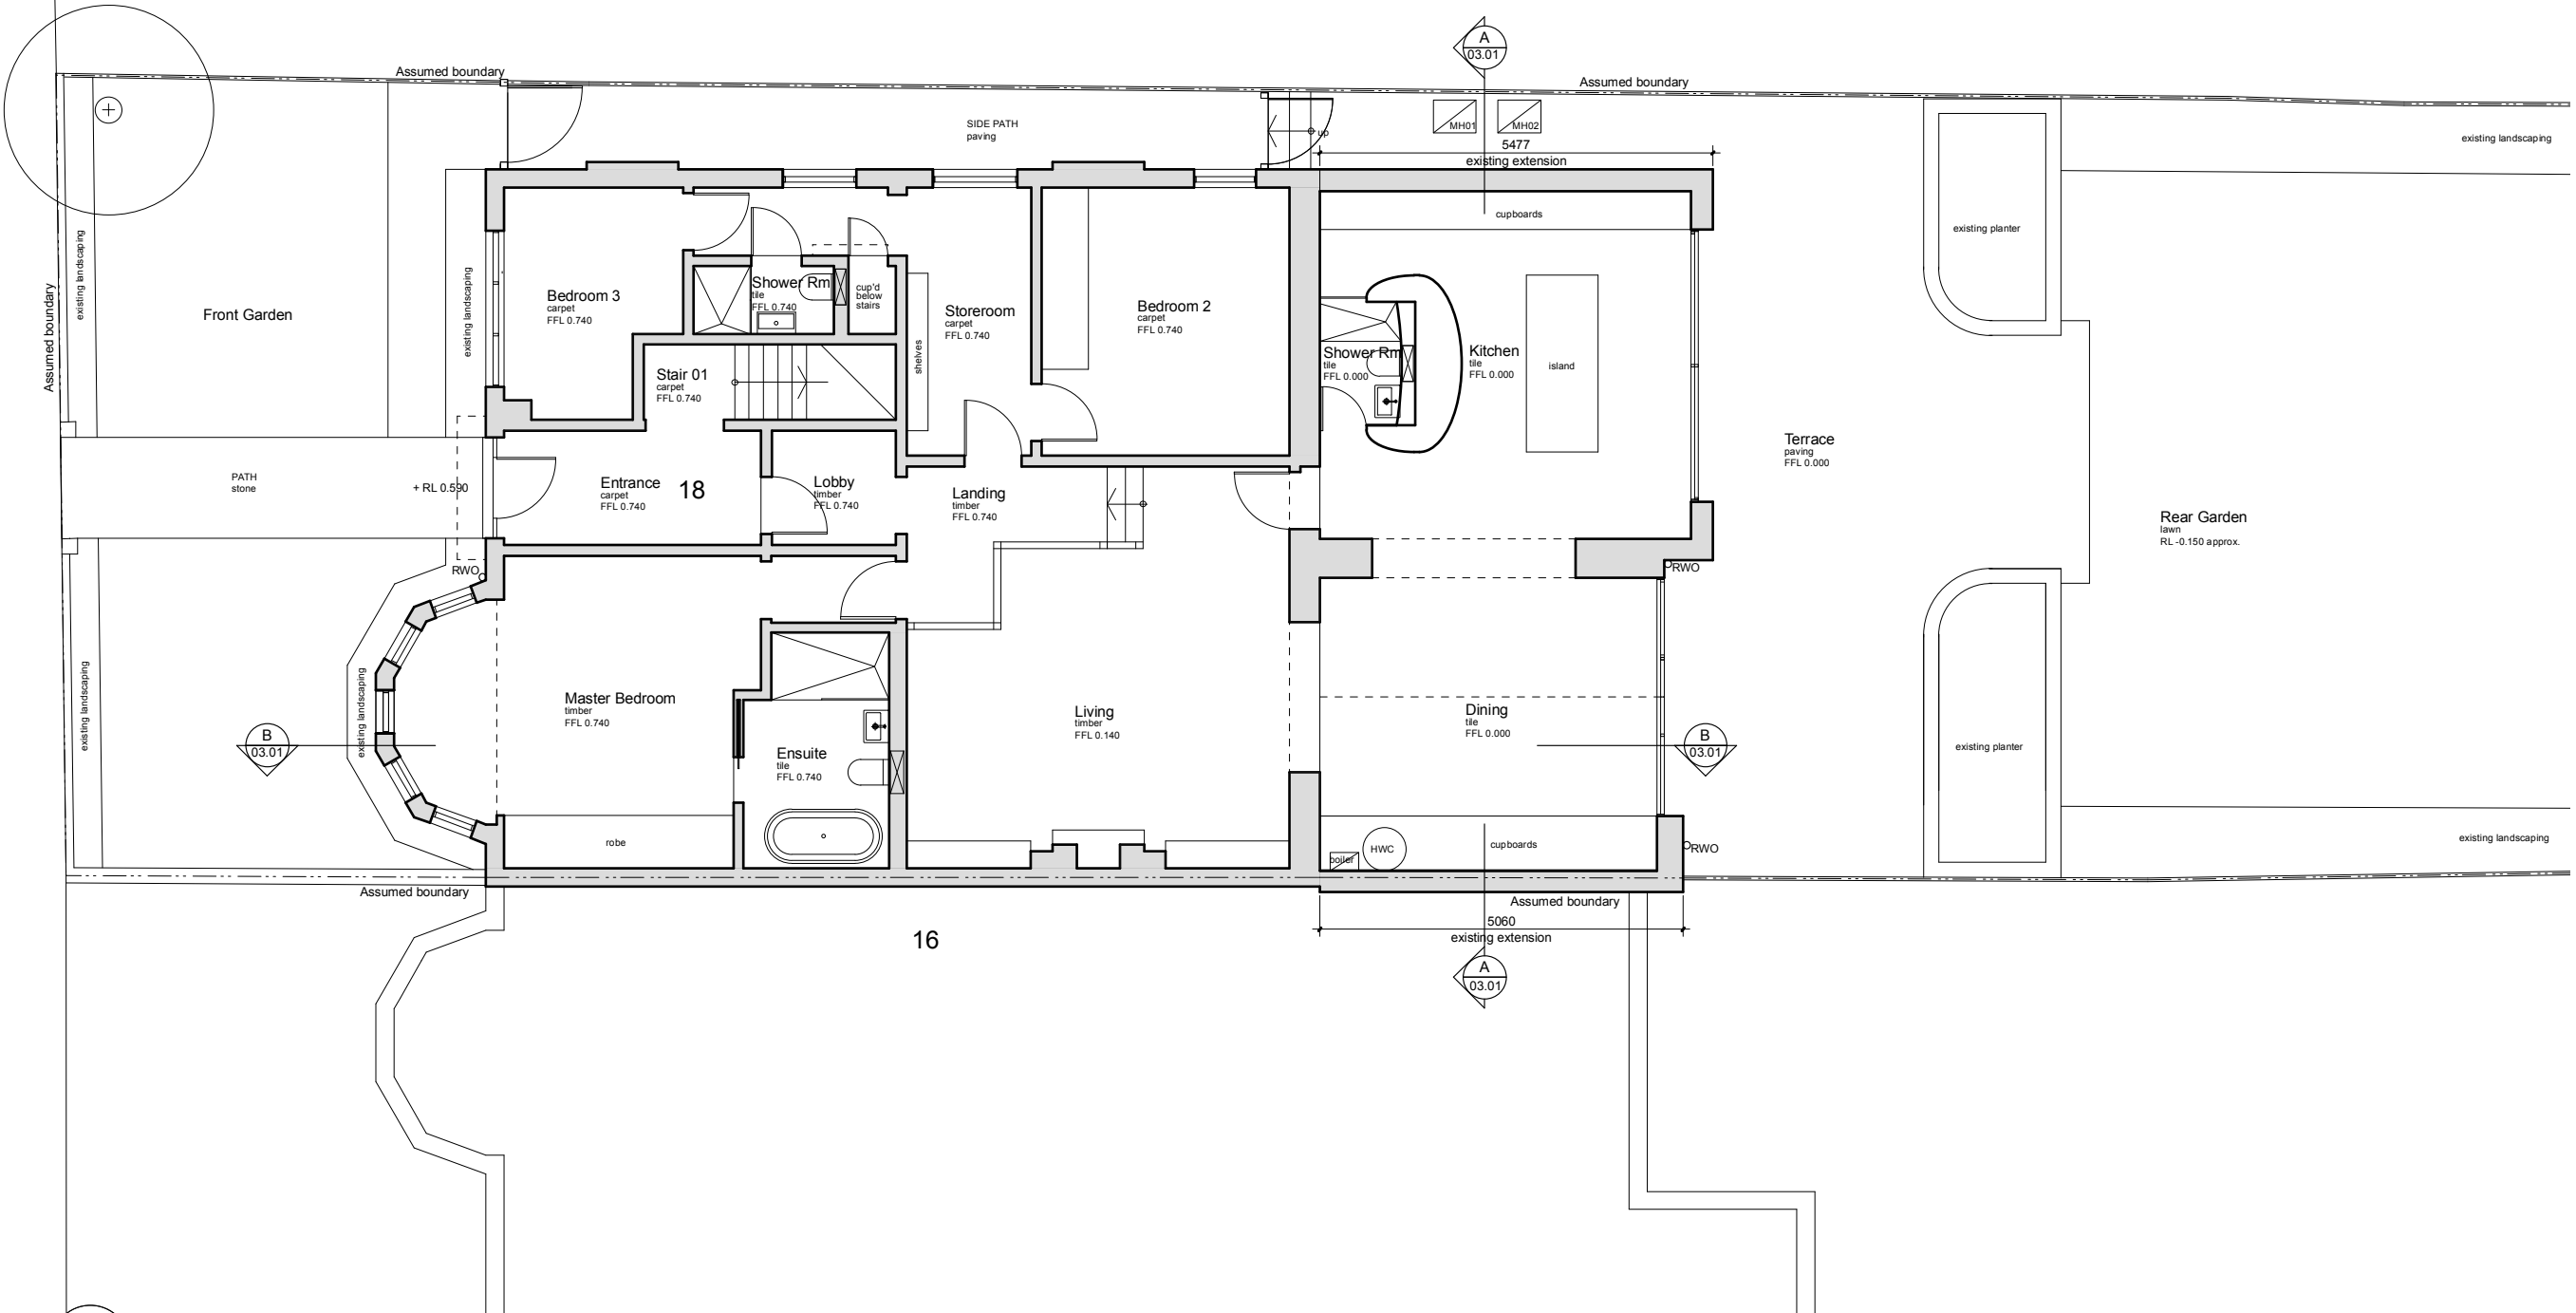


- LEGEND:
- EXISTING MASONRY WALL
 - NEW MASONRY WALL
 - NEW STUD WALL
 - ASSUMED BOUNDARY
 - EXISTING TO BE REMOVED
 - LINE OVER
 - FB-E FACING BRICKWORK - EXISTING
 - FB-N FACING BRICKWORK - NEW
 - TT-E TERRACOTTA TILES - EXISTING
 - TT-N TERRACOTTA TILES - NEW
 - ST-E SLATE TILES - EXISTING
 - ST-N SLATE TILES - NEW
 - TW-E TIMBER WINDOWS - EXISTING
 - TW-N TIMBER WINDOWS - NEW
 - AD-E ALUMINIUM DOORS - EXISTING
 - AD-N ALUMINIUM DOORS - NEW

 

1 EXISTING GROUND FLOOR PLAN
1:100

 

Revision:	General Notes:	© Copyright: Webb Mieke Architects. All rights reserved. Do not scale this drawing but use figured dimensions only. Check all dimensions on site. Any errors or omissions are to be reported to Lynda Mieke Associates immediately.	 Webb Mieke Architects Studio B, 7 Wellington Road, NW10 5LJ T. 020 8968 0279 M. 07718 536695 E. lynda@lyndamieke.com Issue: PLANNING APPLICATION Client: VASANTH PADAKI + BHARGAVI MUDAKAVI	Project Title: 3/18 ABERDARE GARDENS, NW6 3PY Drawing Title: EXISTING GROUND FLOOR PLAN Scale: 1:100 (A3) Date: 09.06.21 Drawn: L.M. Drawing No.: PA2219.01.02 Revision: -
-----------	----------------	---	--	---