



- LEGEND:
- EXISTING MASONRY WALL
 - NEW MASONRY WALL
 - NEW STUD WALL
 - ASSUMED BOUNDARY
 - EXISTING TO BE REMOVED
 - LINE OVER
 - FB-E FACING BRICKWORK - EXISTING
 - FB-N FACING BRICKWORK - NEW
 - TT-E TERRACOTTA TILES - EXISTING
 - TT-N TERRACOTTA TILES - NEW
 - ST-E SLATE TILES - EXISTING
 - ST-N SLATE TILES - NEW
 - TW-E TIMBER WINDOWS - EXISTING
 - TW-N TIMBER WINDOWS - NEW
 - AD-E ALUMINIUM DOORS - EXISTING
 - AD-N ALUMINIUM DOORS - NEW

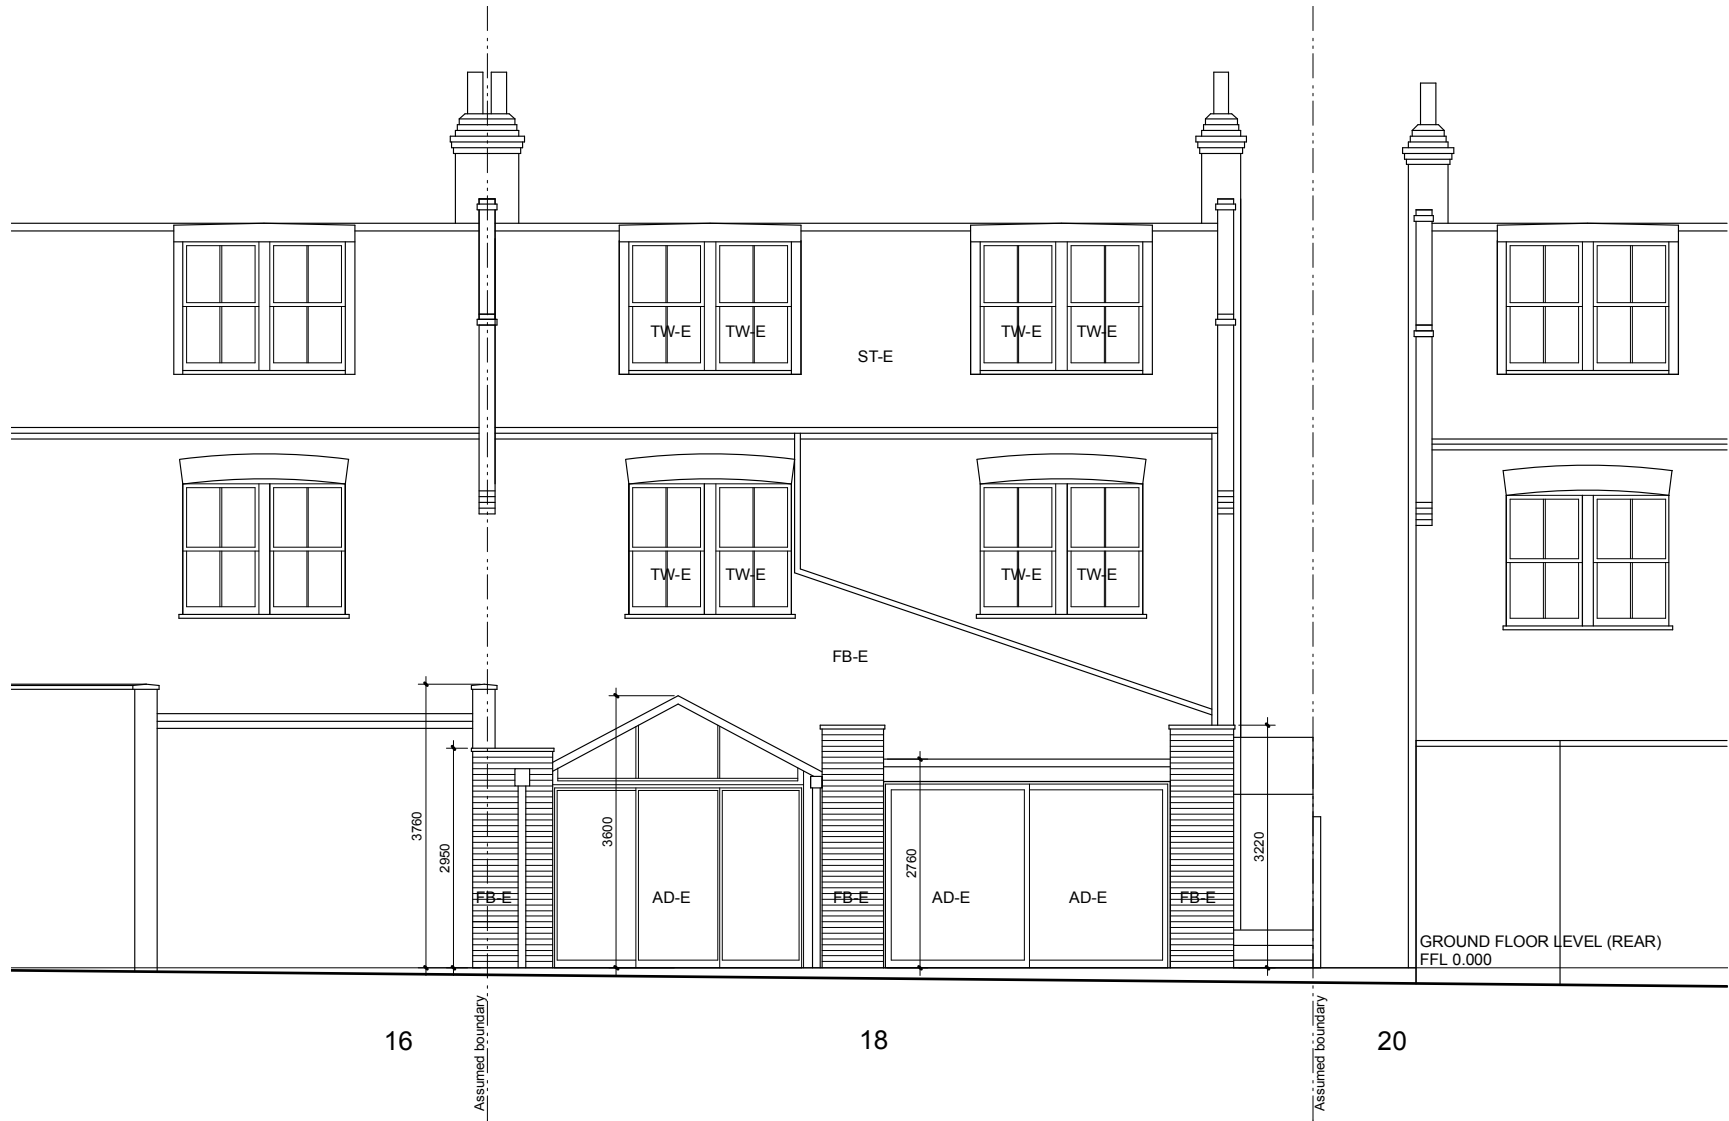

1 EXISTING REAR ELEVATION
1:100

 

Revision:	General Notes:	© Copyright: Webb Mieh Architects. All rights reserved. Do not scale this drawing but use figured dimensions only. Check all dimensions on site. Any errors or omissions are to be reported to Lynda Mieh Associates immediately.		Webb Mieh Architects Studio B, 7 Wellington Road, NW10 5LJ T. 020 8968 0279 M. 07718 536695 E. lynda@lyndamieh.com		Project Title: 3/18 ABERDARE GARDENS, NW6 3PY	
				Issue: PLANNING APPLICATION		Drawing Title: EXISTING REAR ELEVATION	
				Client: VASANTH PADAKI + BHARGAVI MUDAKAVI		Scale: 1:100 (A3) Date: 09.06.21 Drawn: L.M.	
						Drawing No.: PA2219.02.01 Revision: -	