


- LEGEND:
- EXISTING MASONRY WALL
 - NEW MASONRY WALL
 - NEW STUD WALL
 - ASSUMED BOUNDARY
 - EXISTING TO BE REMOVED
 - LINE OVER
 - FB-E FACING BRICKWORK - EXISTING
 - FB-N FACING BRICKWORK - NEW
 - TT-E TERRACOTTA TILES - EXISTING
 - TT-N TERRACOTTA TILES - NEW
 - ST-E SLATE TILES - EXISTING
 - ST-N SLATE TILES - NEW
 - TW-E TIMBER WINDOWS - EXISTING
 - TW-N TIMBER WINDOWS - NEW
 - AD-E ALUMINIUM DOORS - EXISTING
 - AD-N ALUMINIUM DOORS - NEW

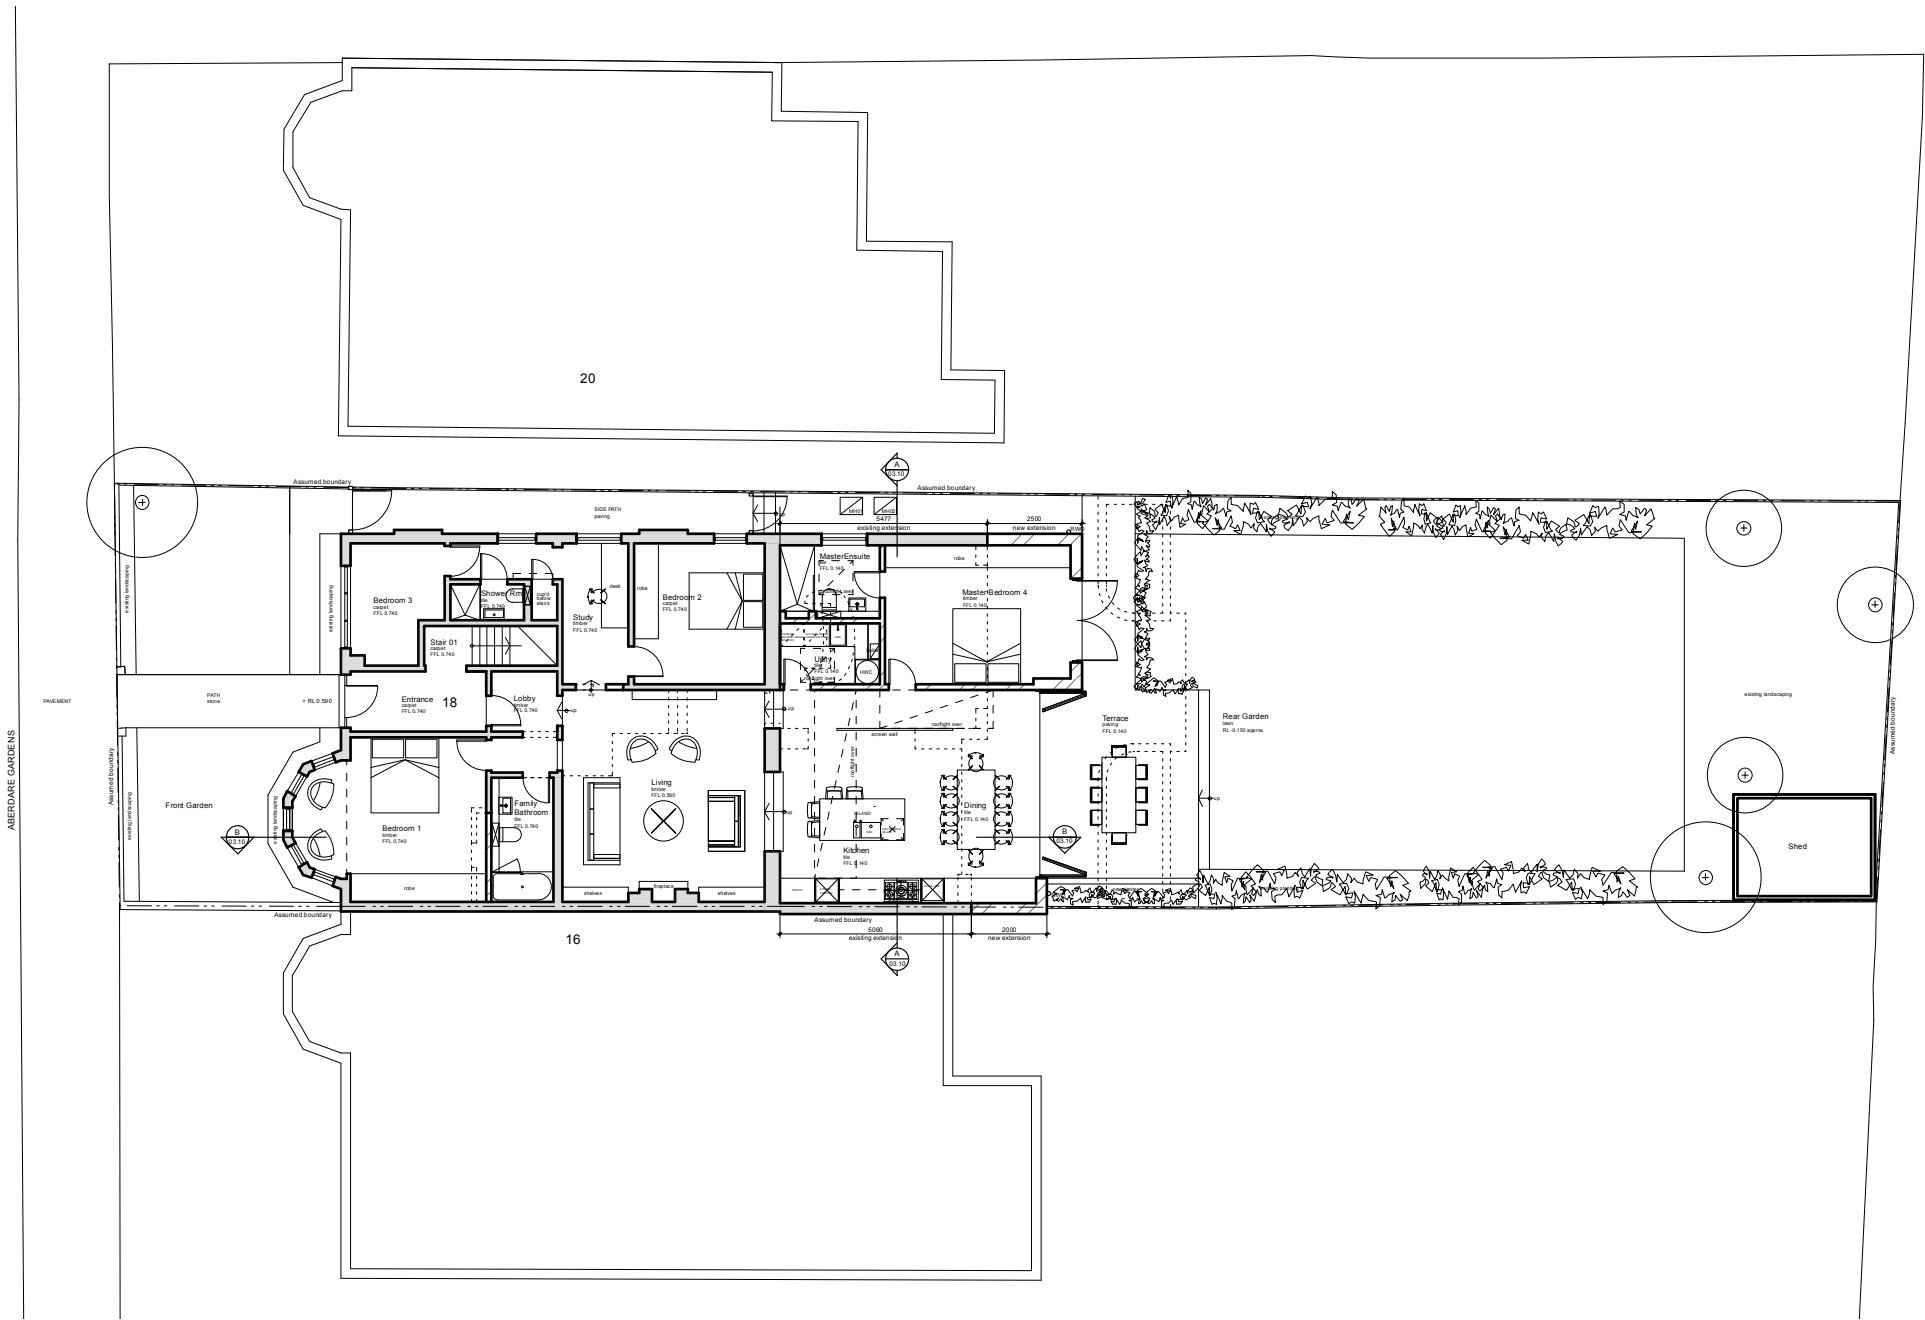

1 PROPOSED SITE/GROUND FLOOR PLAN
1:200



Revision:

General Notes:

© Copyright: Webb Mieh Architects. All rights reserved.

Do not scale this drawing but use figured dimensions only. Check all dimensions on site.
Any errors or omissions are to be reported to Lynda Mieh Associates immediately.

N

Webb Mieh Architects

Studio B, 7 Wellington Road, NW10 5LJ
T. 020 8968 0279 M. 07718 536695 E. lynda@lyndamieh.com

Issue:

PLANNING APPLICATION

Client:

VASANTH PADAKI + BHARGAVI MUDAKAVI

Project Title:

3/18 ABERDARE GARDENS, NW6 3PY

Drawing Title:

PROPOSED SITE/GROUND FLOOR PLAN

Scale: 1:200 (A3)

Date: 09.06.21

Drawn: L.M.

Drawing No.: PA2219.01.10

Revision: -