


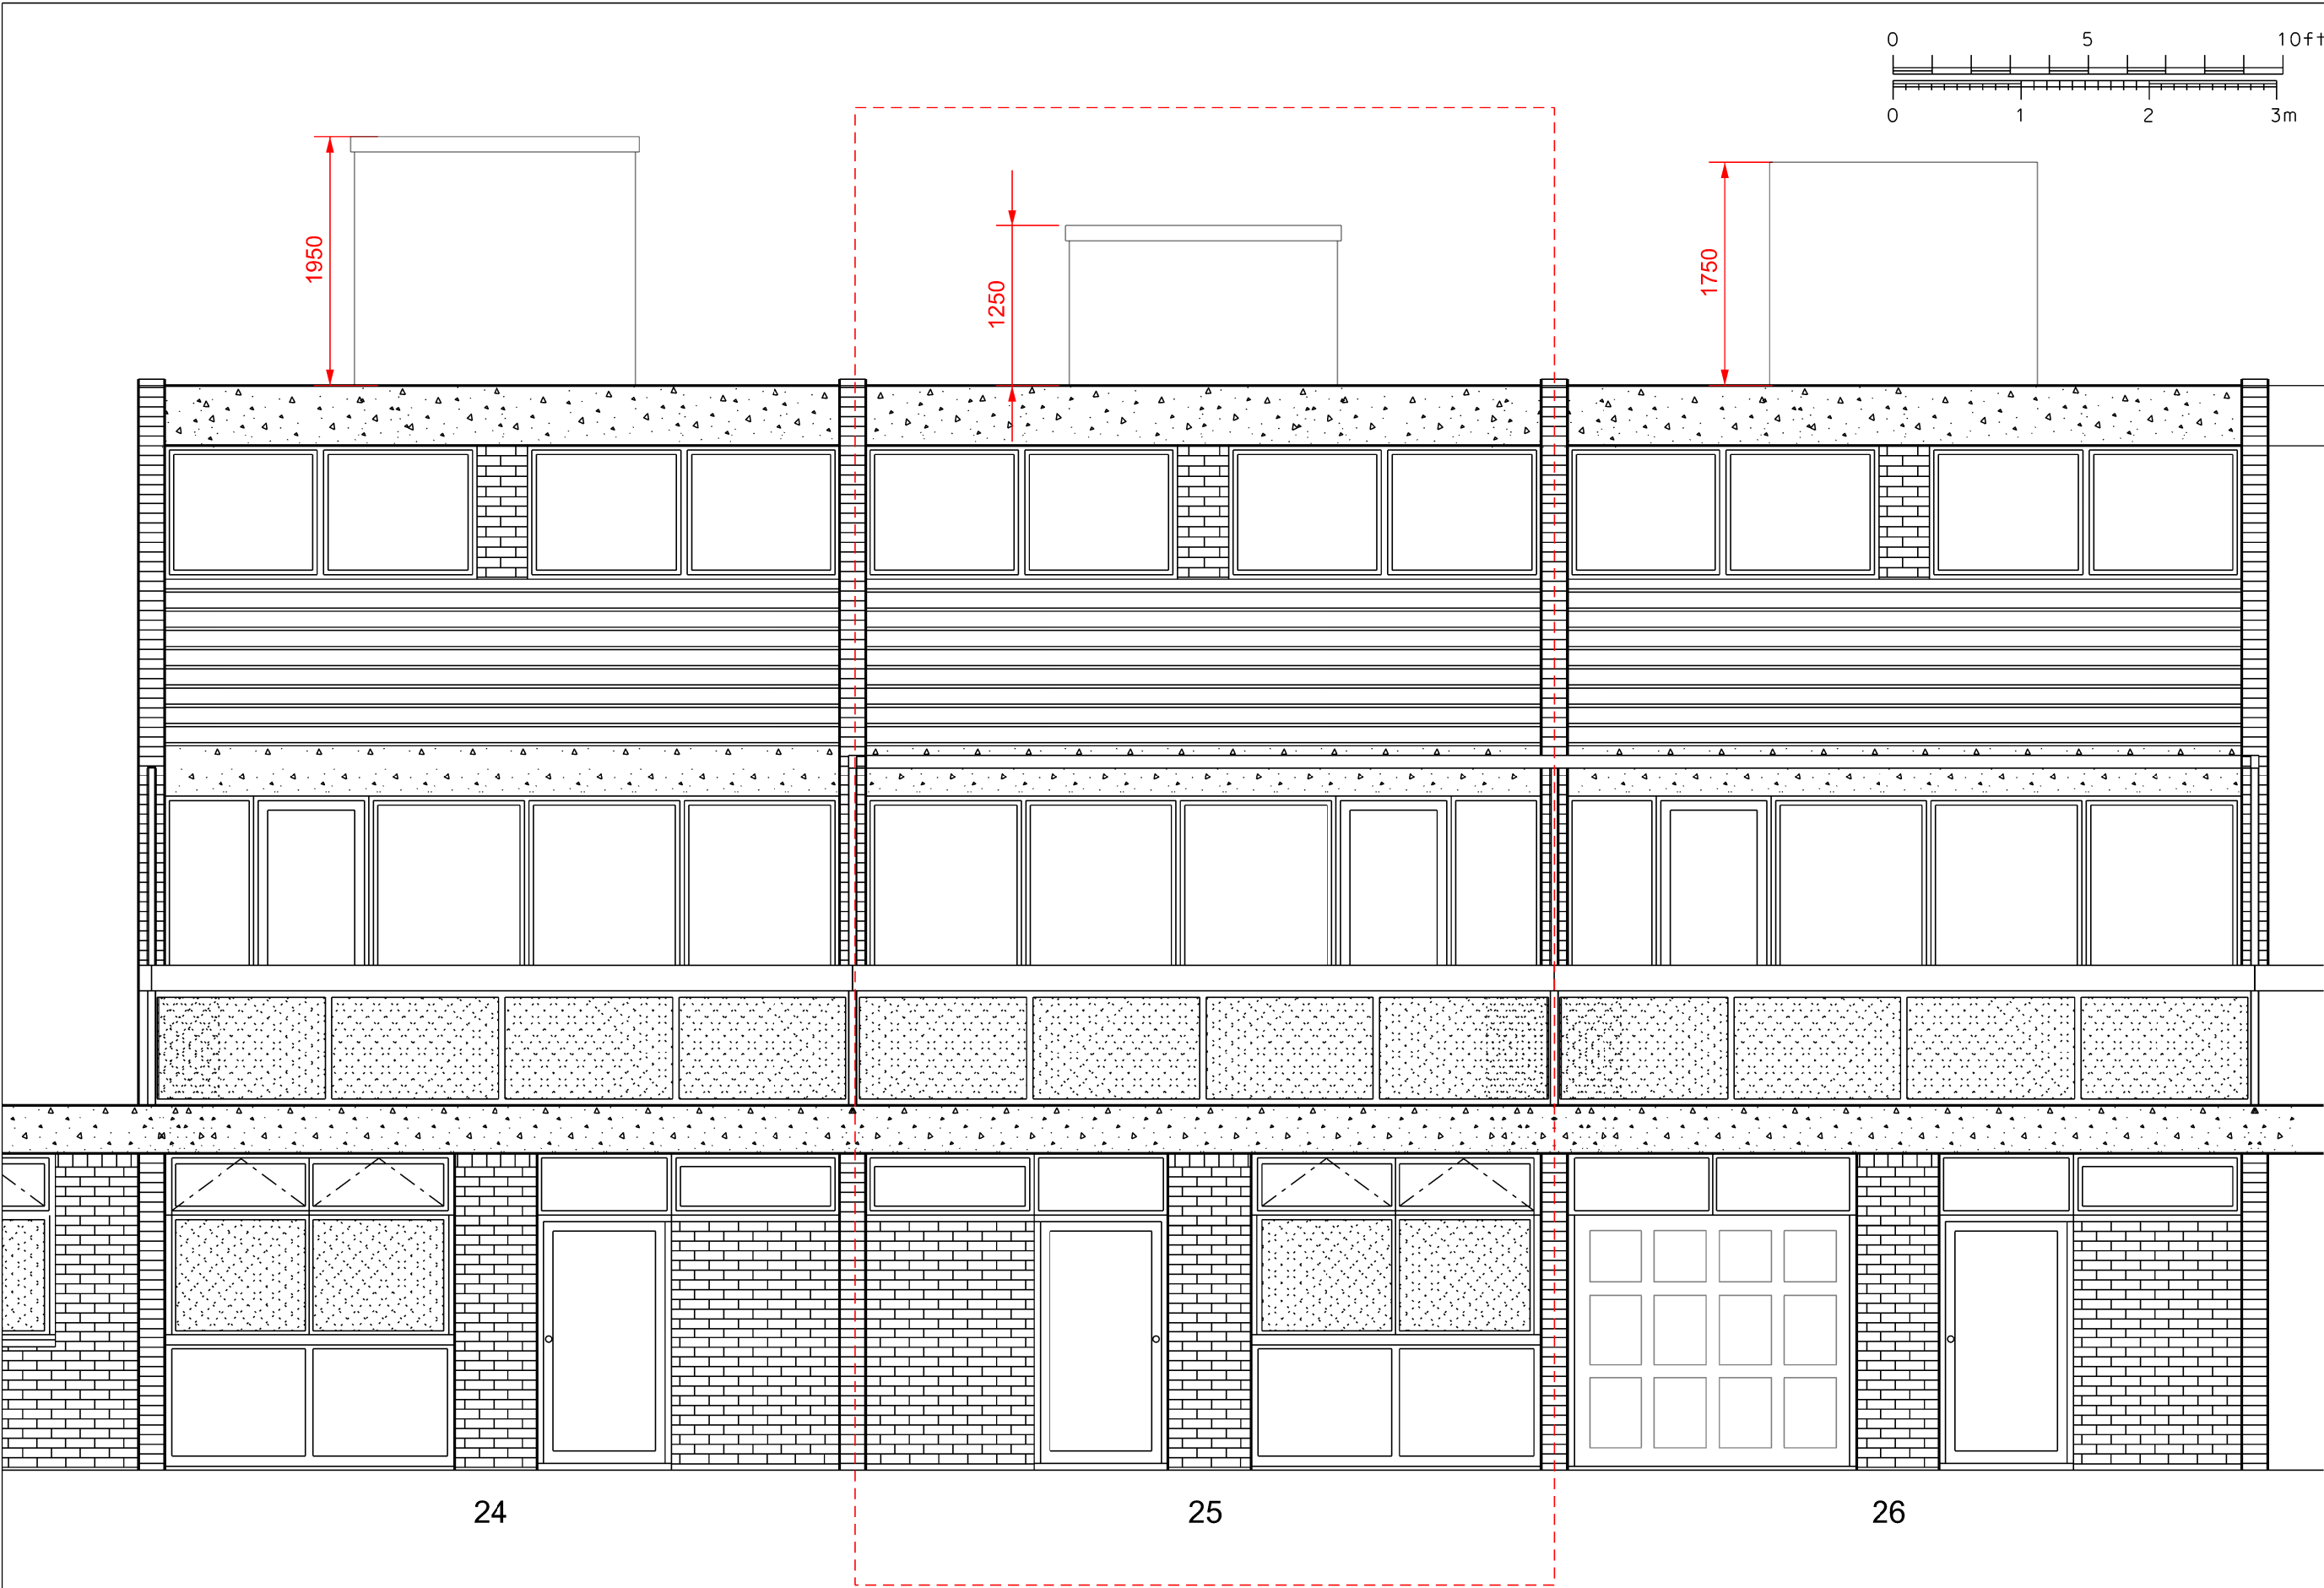

EXISTING FRONT ELEVATION

KP ARCHITECTS LIMITED		Project: 25 CROSSFIELD ROAD, LONDON NW3 4NT		A3	
25 Crossfield Rd, Belsize Park, London NW3 4NT tel. 07931 700 438 kasia@kparchitects.co.uk		Title: Existing front elevation		Date: 09/06/21	
Do not scale from this drawing. Resolve discrepancies prior to construction. If in doubt ASK		Scale: 1:50 @A3		Drawing Number: 301/L/01	
This drawing is COPYRIGHT		Drawing Status:		North Arrow	
Revisions:		Preliminary for Approval		Z	
A 01/02/03 xxxxxxx		Design Approved by Client			
B		Planning Drawing			
C		Tender Drawing			
D		Construction Drawing			
E					
F					