


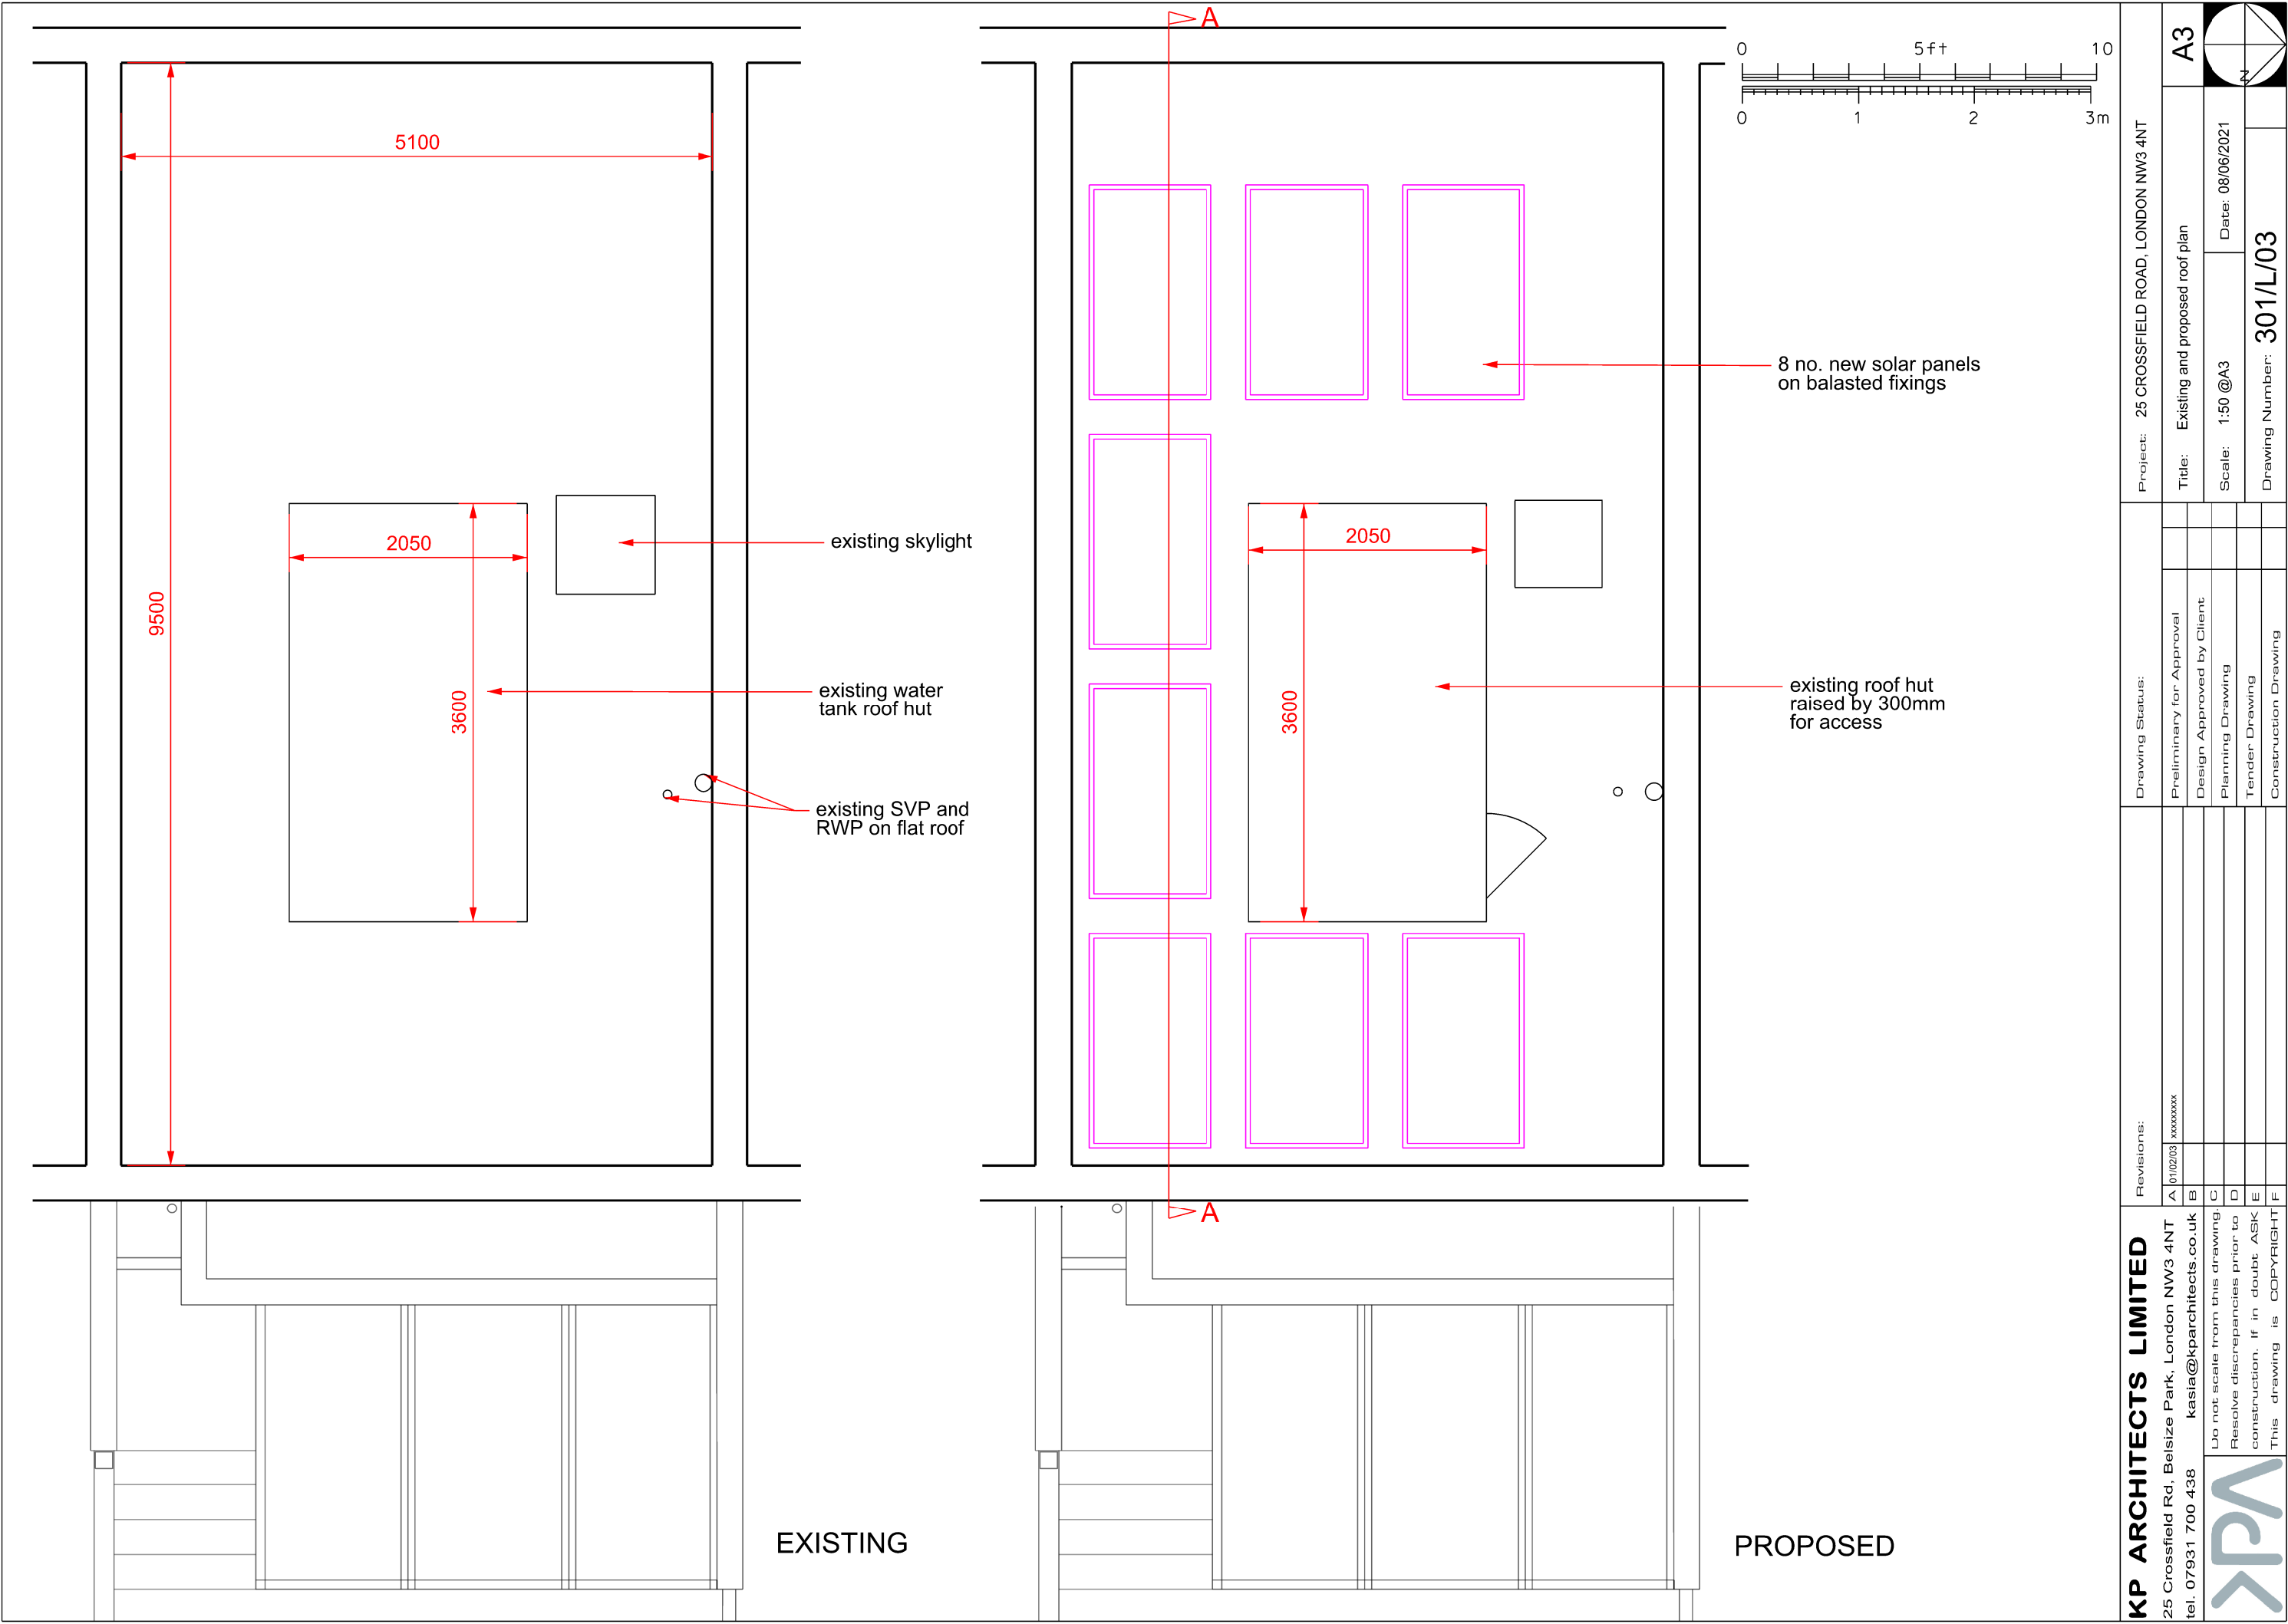

KP ARCHITECTS LIMITED		Project: 25 CROSSFIELD ROAD, LONDON NW3 4NT	
25 Crossfield Rd, Belsize Park, London NW3 4NT		Title: Existing and proposed roof plan	
tel. 07931 700 438		Scale: 1:50 @A3	Date: 08/06/2021
Do not scale from this drawing. Resolve discrepancies prior to construction. If in doubt ASK		Drawing Number: 301/L/03	
This drawing is COPYRIGHT			
Revisions:		Drawing Status:	
A	01/02/03	Preliminary for Approval	
B	xxxxxxx	Design Approved by Client	
C		Planning Drawing	
D		Tender Drawing	
E		Construction Drawing	
F			