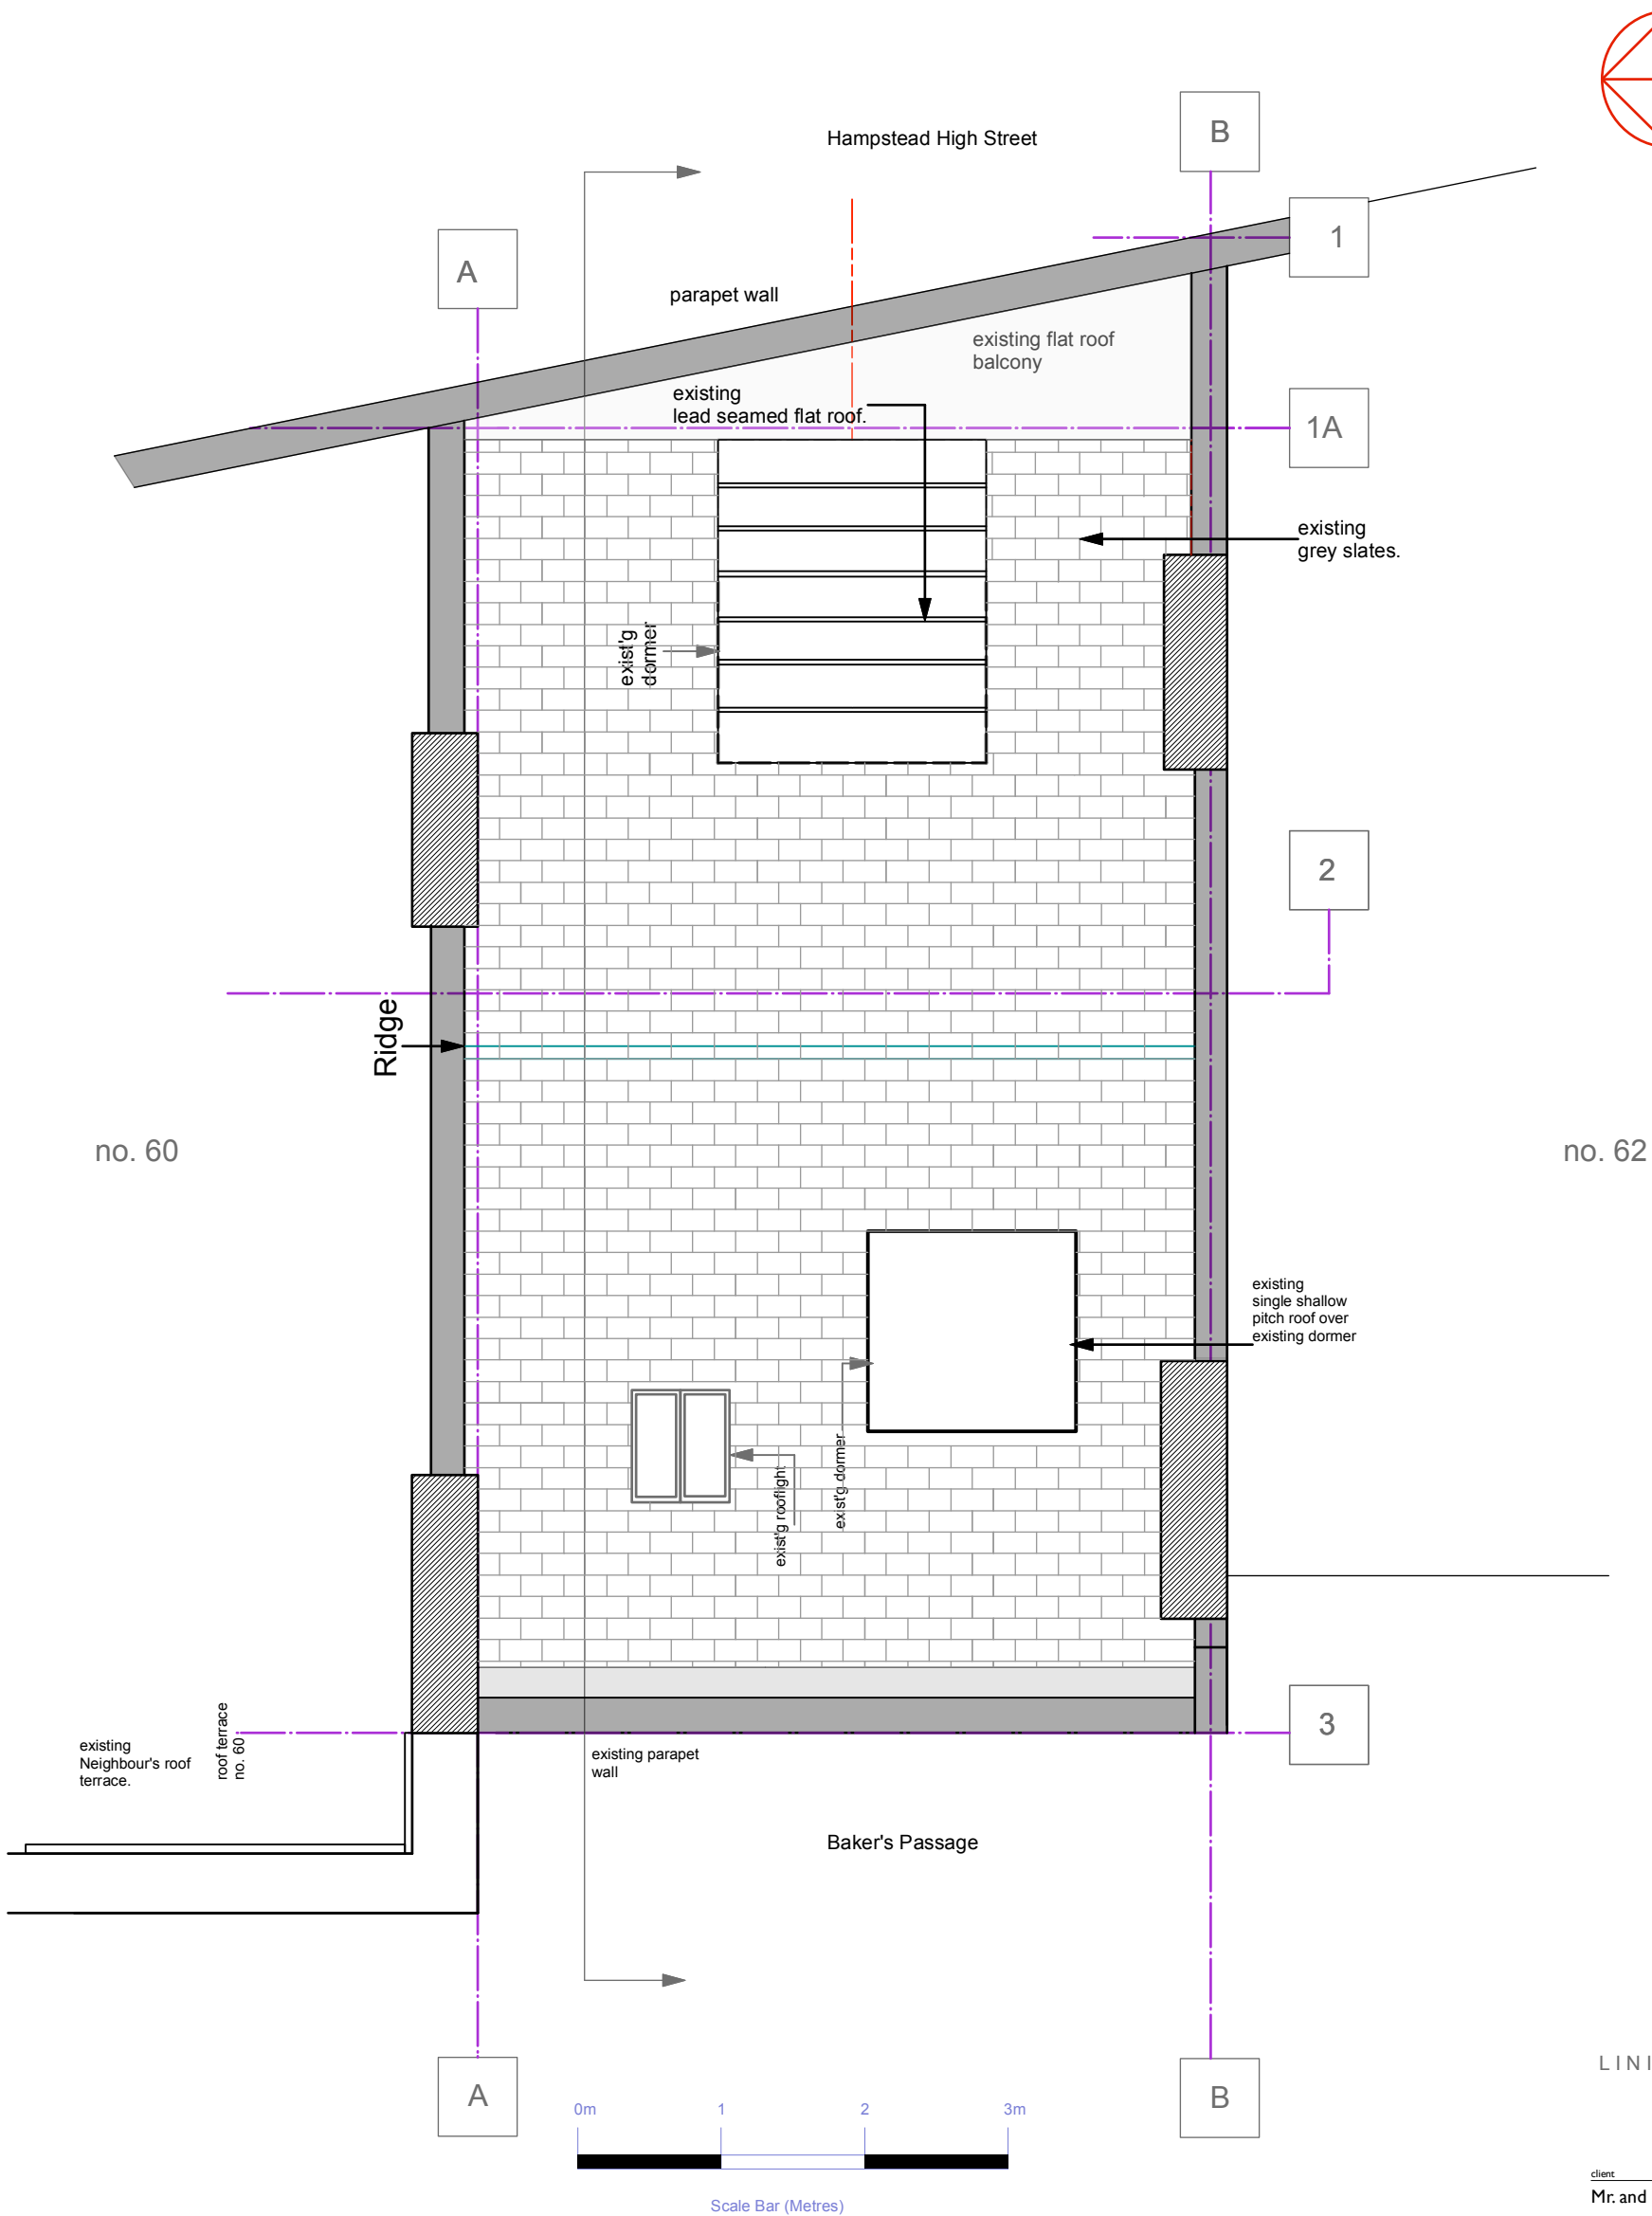


LINIA STUDIO LTD

client
Mr. and Mrs. Favre

project
61B BAKERS PASSAGE
London NW3

drawing title
Existing Roof Plan

status

scale at A1 1:25 scale at A3 1:50 drawn by BL
date created file reference

drawing no. X-01 revision