


GONDAR GARDENS

MILL LN

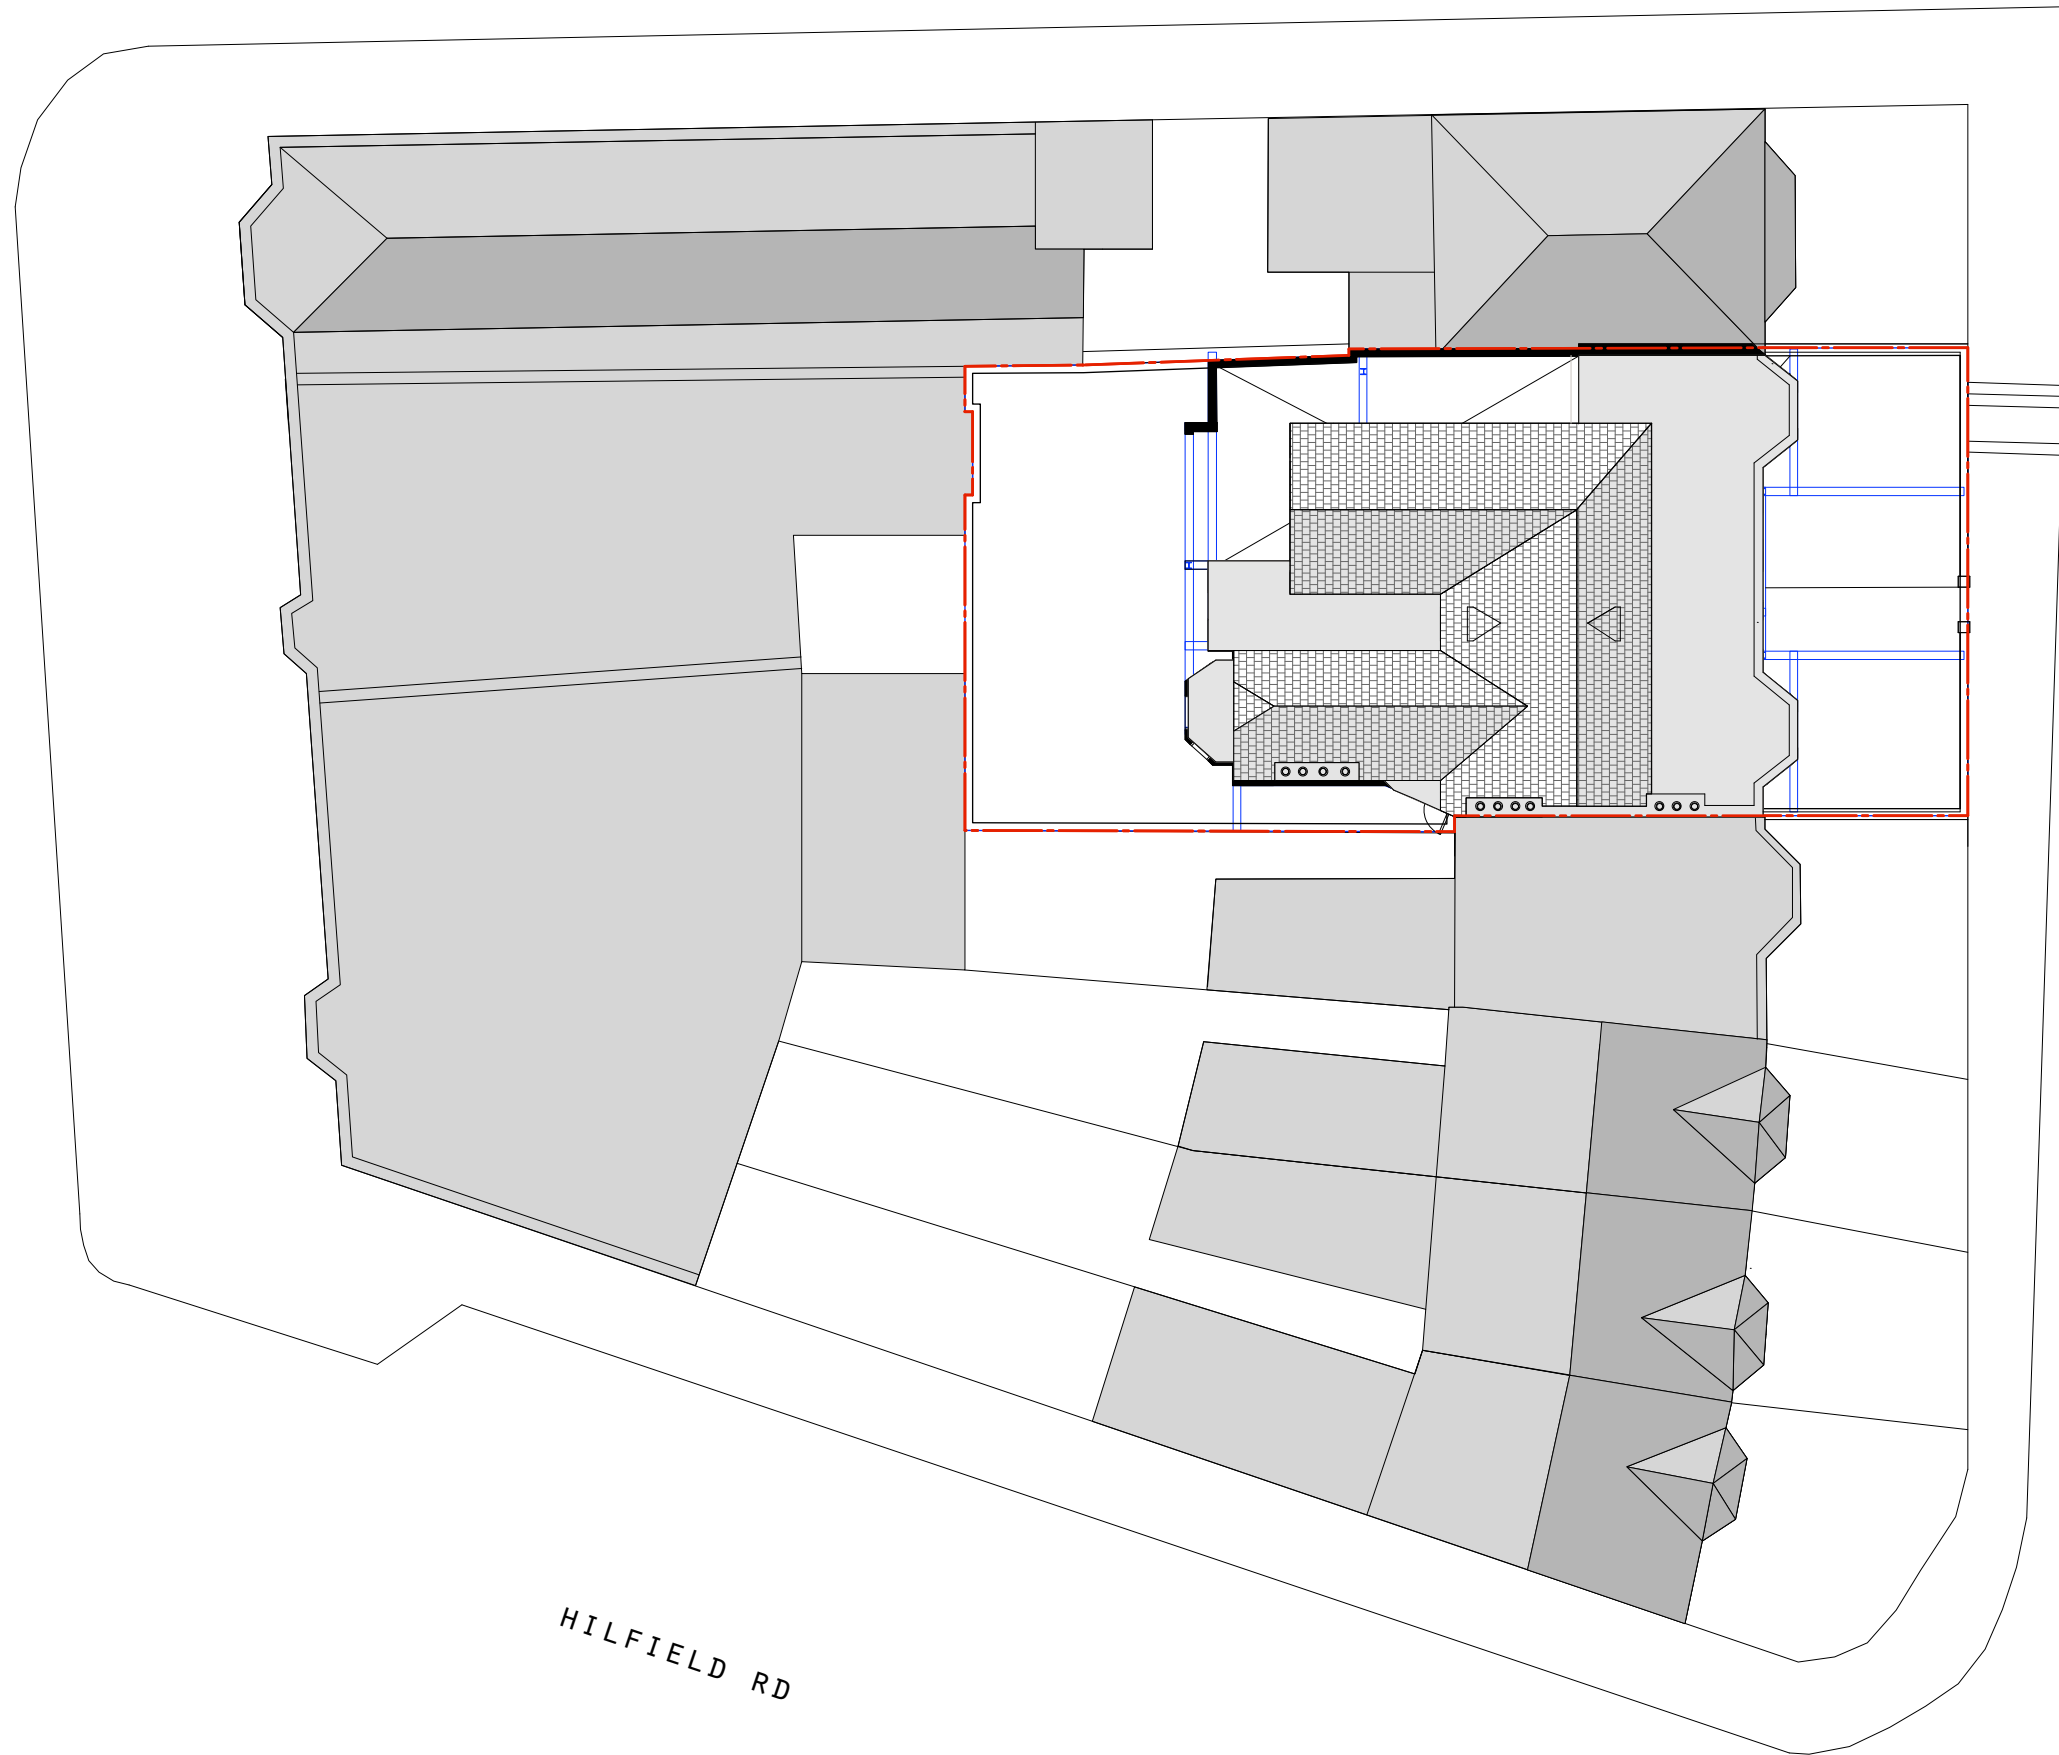

HILFIELD RD

HILFIELD RD

DRAWING No. 095-P-050 -

DATE AUGUST 2020

DRAWING TITLE CURRENT SITE LAYOUT


SCALE 1/200 @ A3

PROJECT HILFIELD ROAD

STAGE PLANNING


Drawing for planning purposes only. Drawing not to be scaled. All dimensions to be verified on site before commencing work. Any discrepancies to be reported to designers. Read drawings in conjunction with relevant information. All building work is to comply with current Building Regulations and British Standards.

REVISIONS

 


Charabanc
 Studio 37, 7-15 Greatorex St
 London E1 5NF
 +44 [0] 20 81 44 65 33
 email: buro@char-a-banc.eu
 http://www.char-a-banc.eu

1 CURRENT SITE LAYOUT
 SCALE 1/200 @ A3

 

GONDAR GARDENS

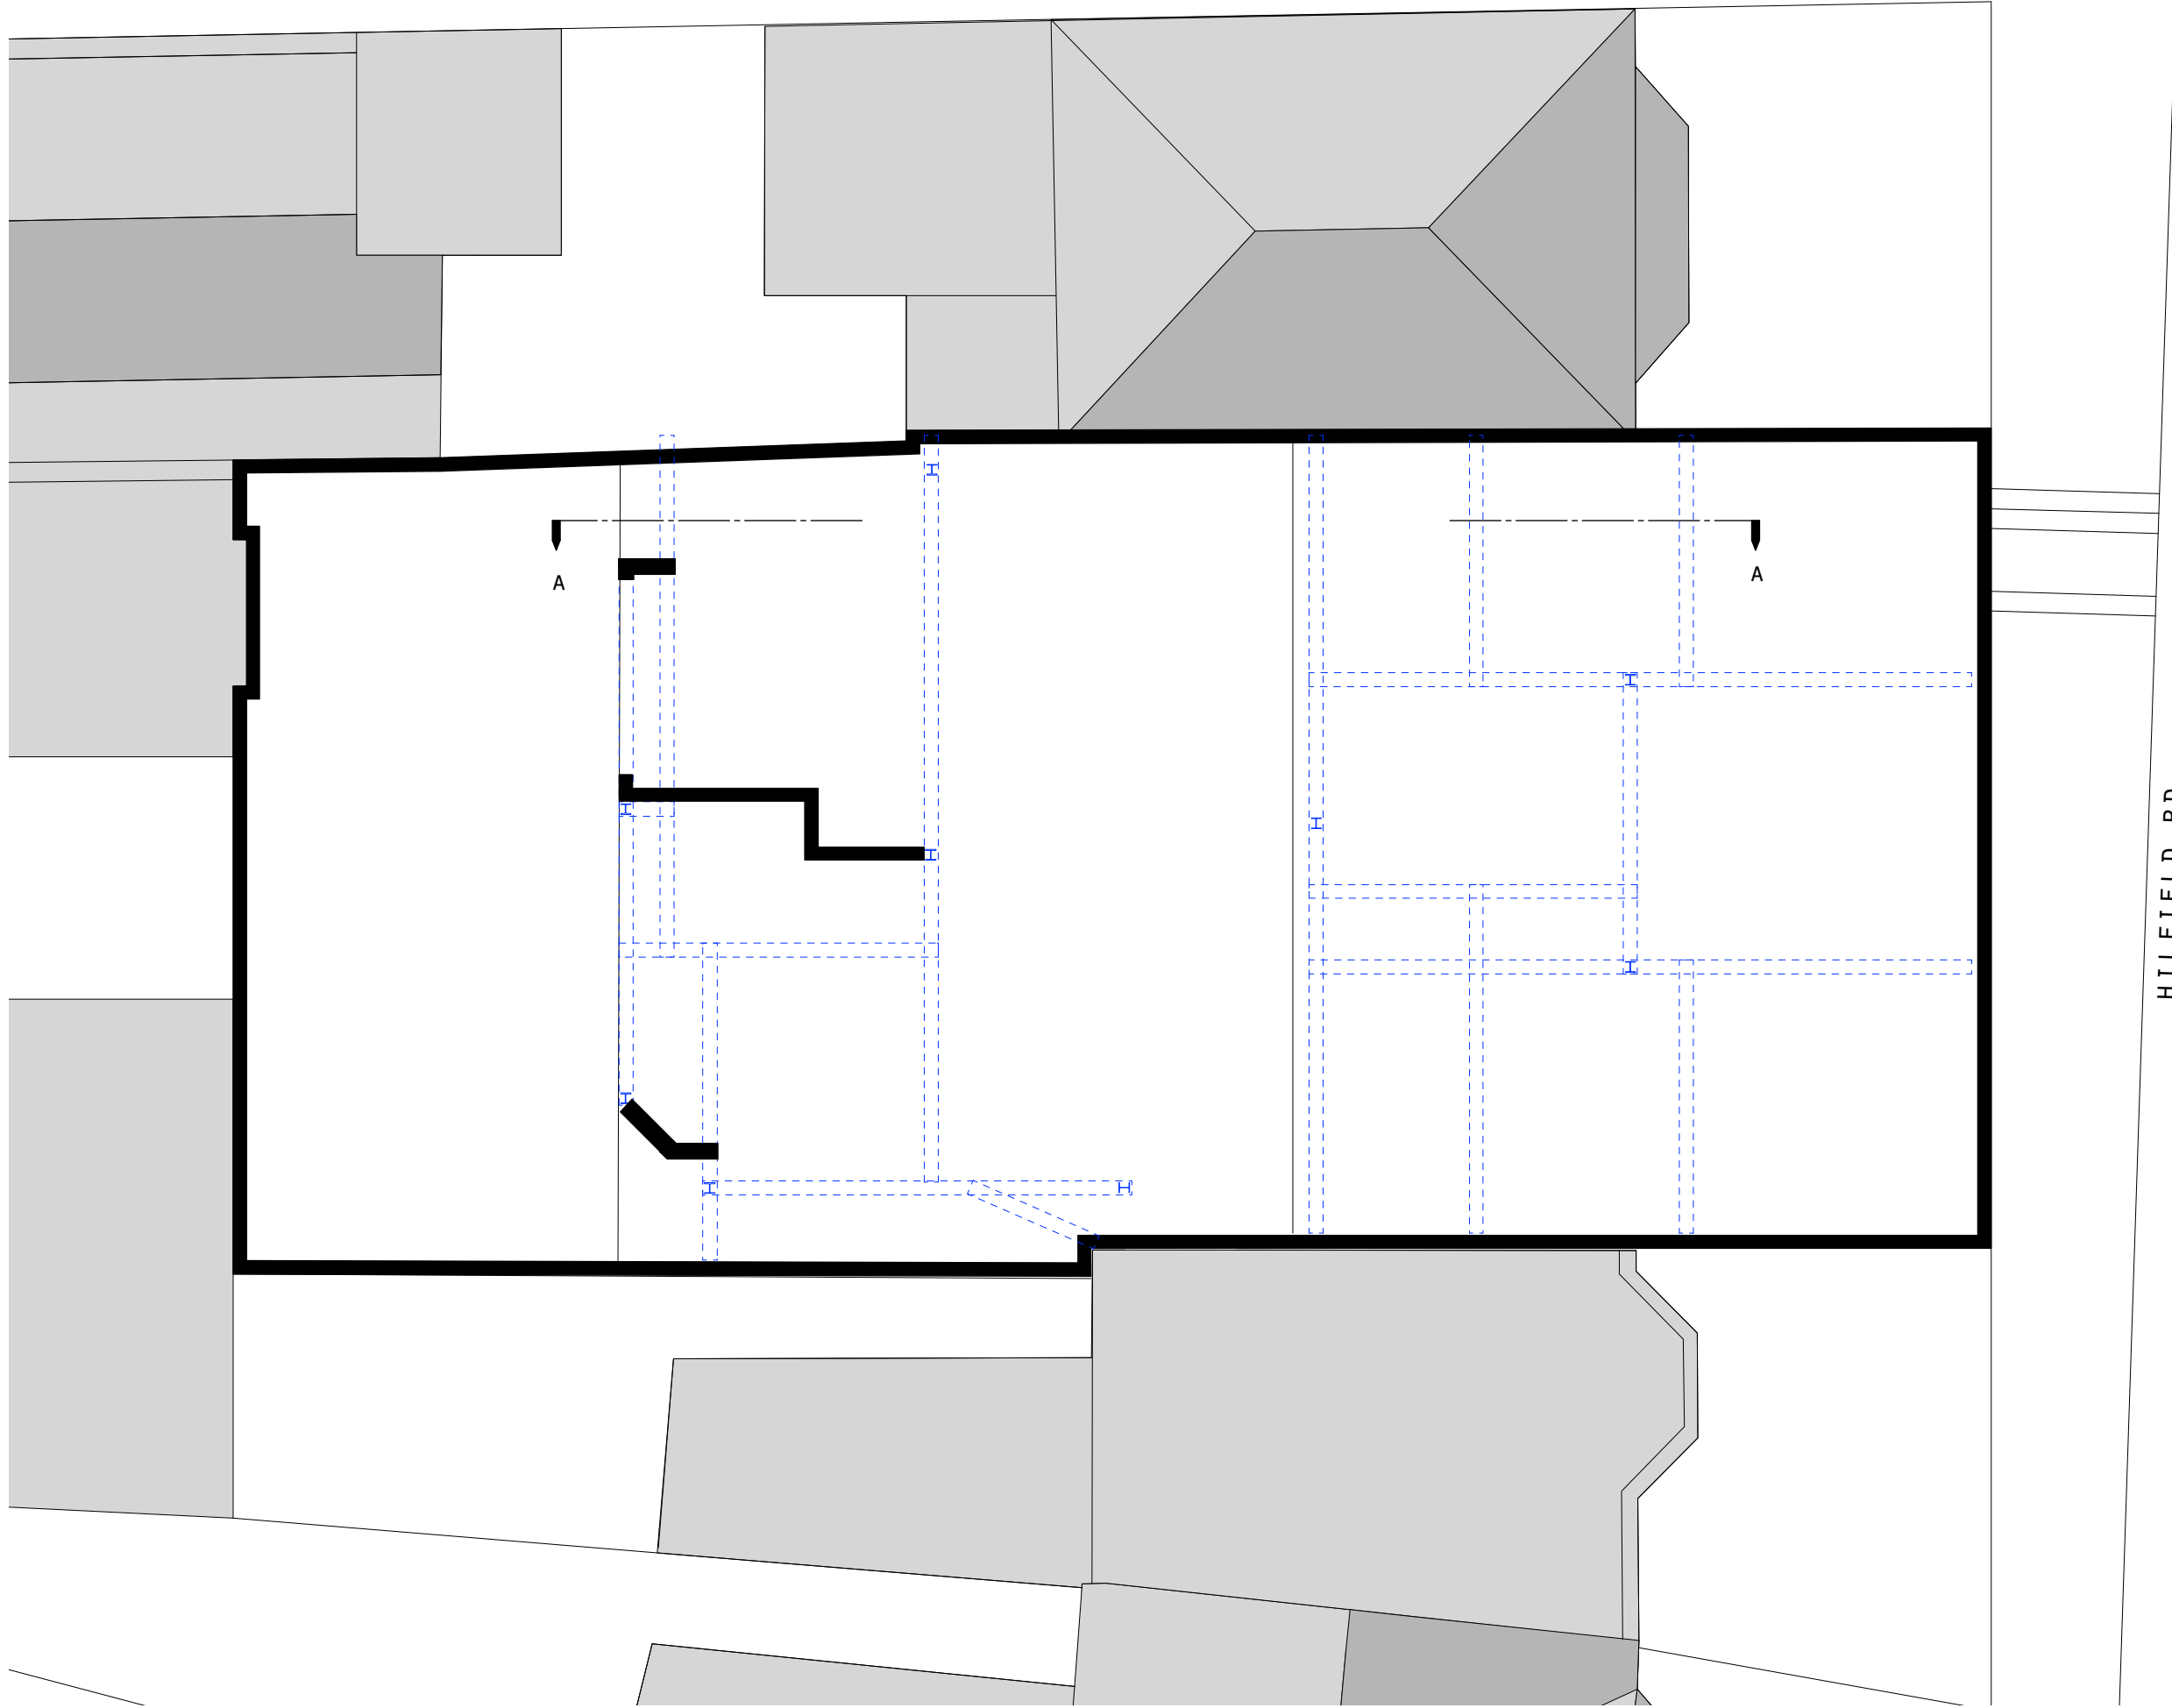

DRAWING No. 095-P-051 -

DATE AUGUST 2020

DRAWING TITLE CURRENT BASEMENT




SCALE 1/100 @ A3


PROJECT HILFIELD ROAD

STAGE PLANNING

Drawing for planning purposes only. Drawing not to be scaled. All dimensions to be verified on site before commencing work. Any discrepancies to be reported to designers. Read drawings in conjunction with relevant information. All building work is to comply with current Building Regulations and British Standards.

REVISIONS

KEY	
	SITE DEMISE
	STRUCTURAL STEEL
	PROPOSED DEMOLITION

 


Charabanc
 Studio 37, 7-15 Greatorex St
 London E1 5NF
 +44 [0] 20 81 44 65 33
 email: buro@char-a-banc.eu
 http://www.char-a-banc.eu

1 CURRENT BASEMENT
 SCALE 1/100 @ A3



GONDAR GARDENS

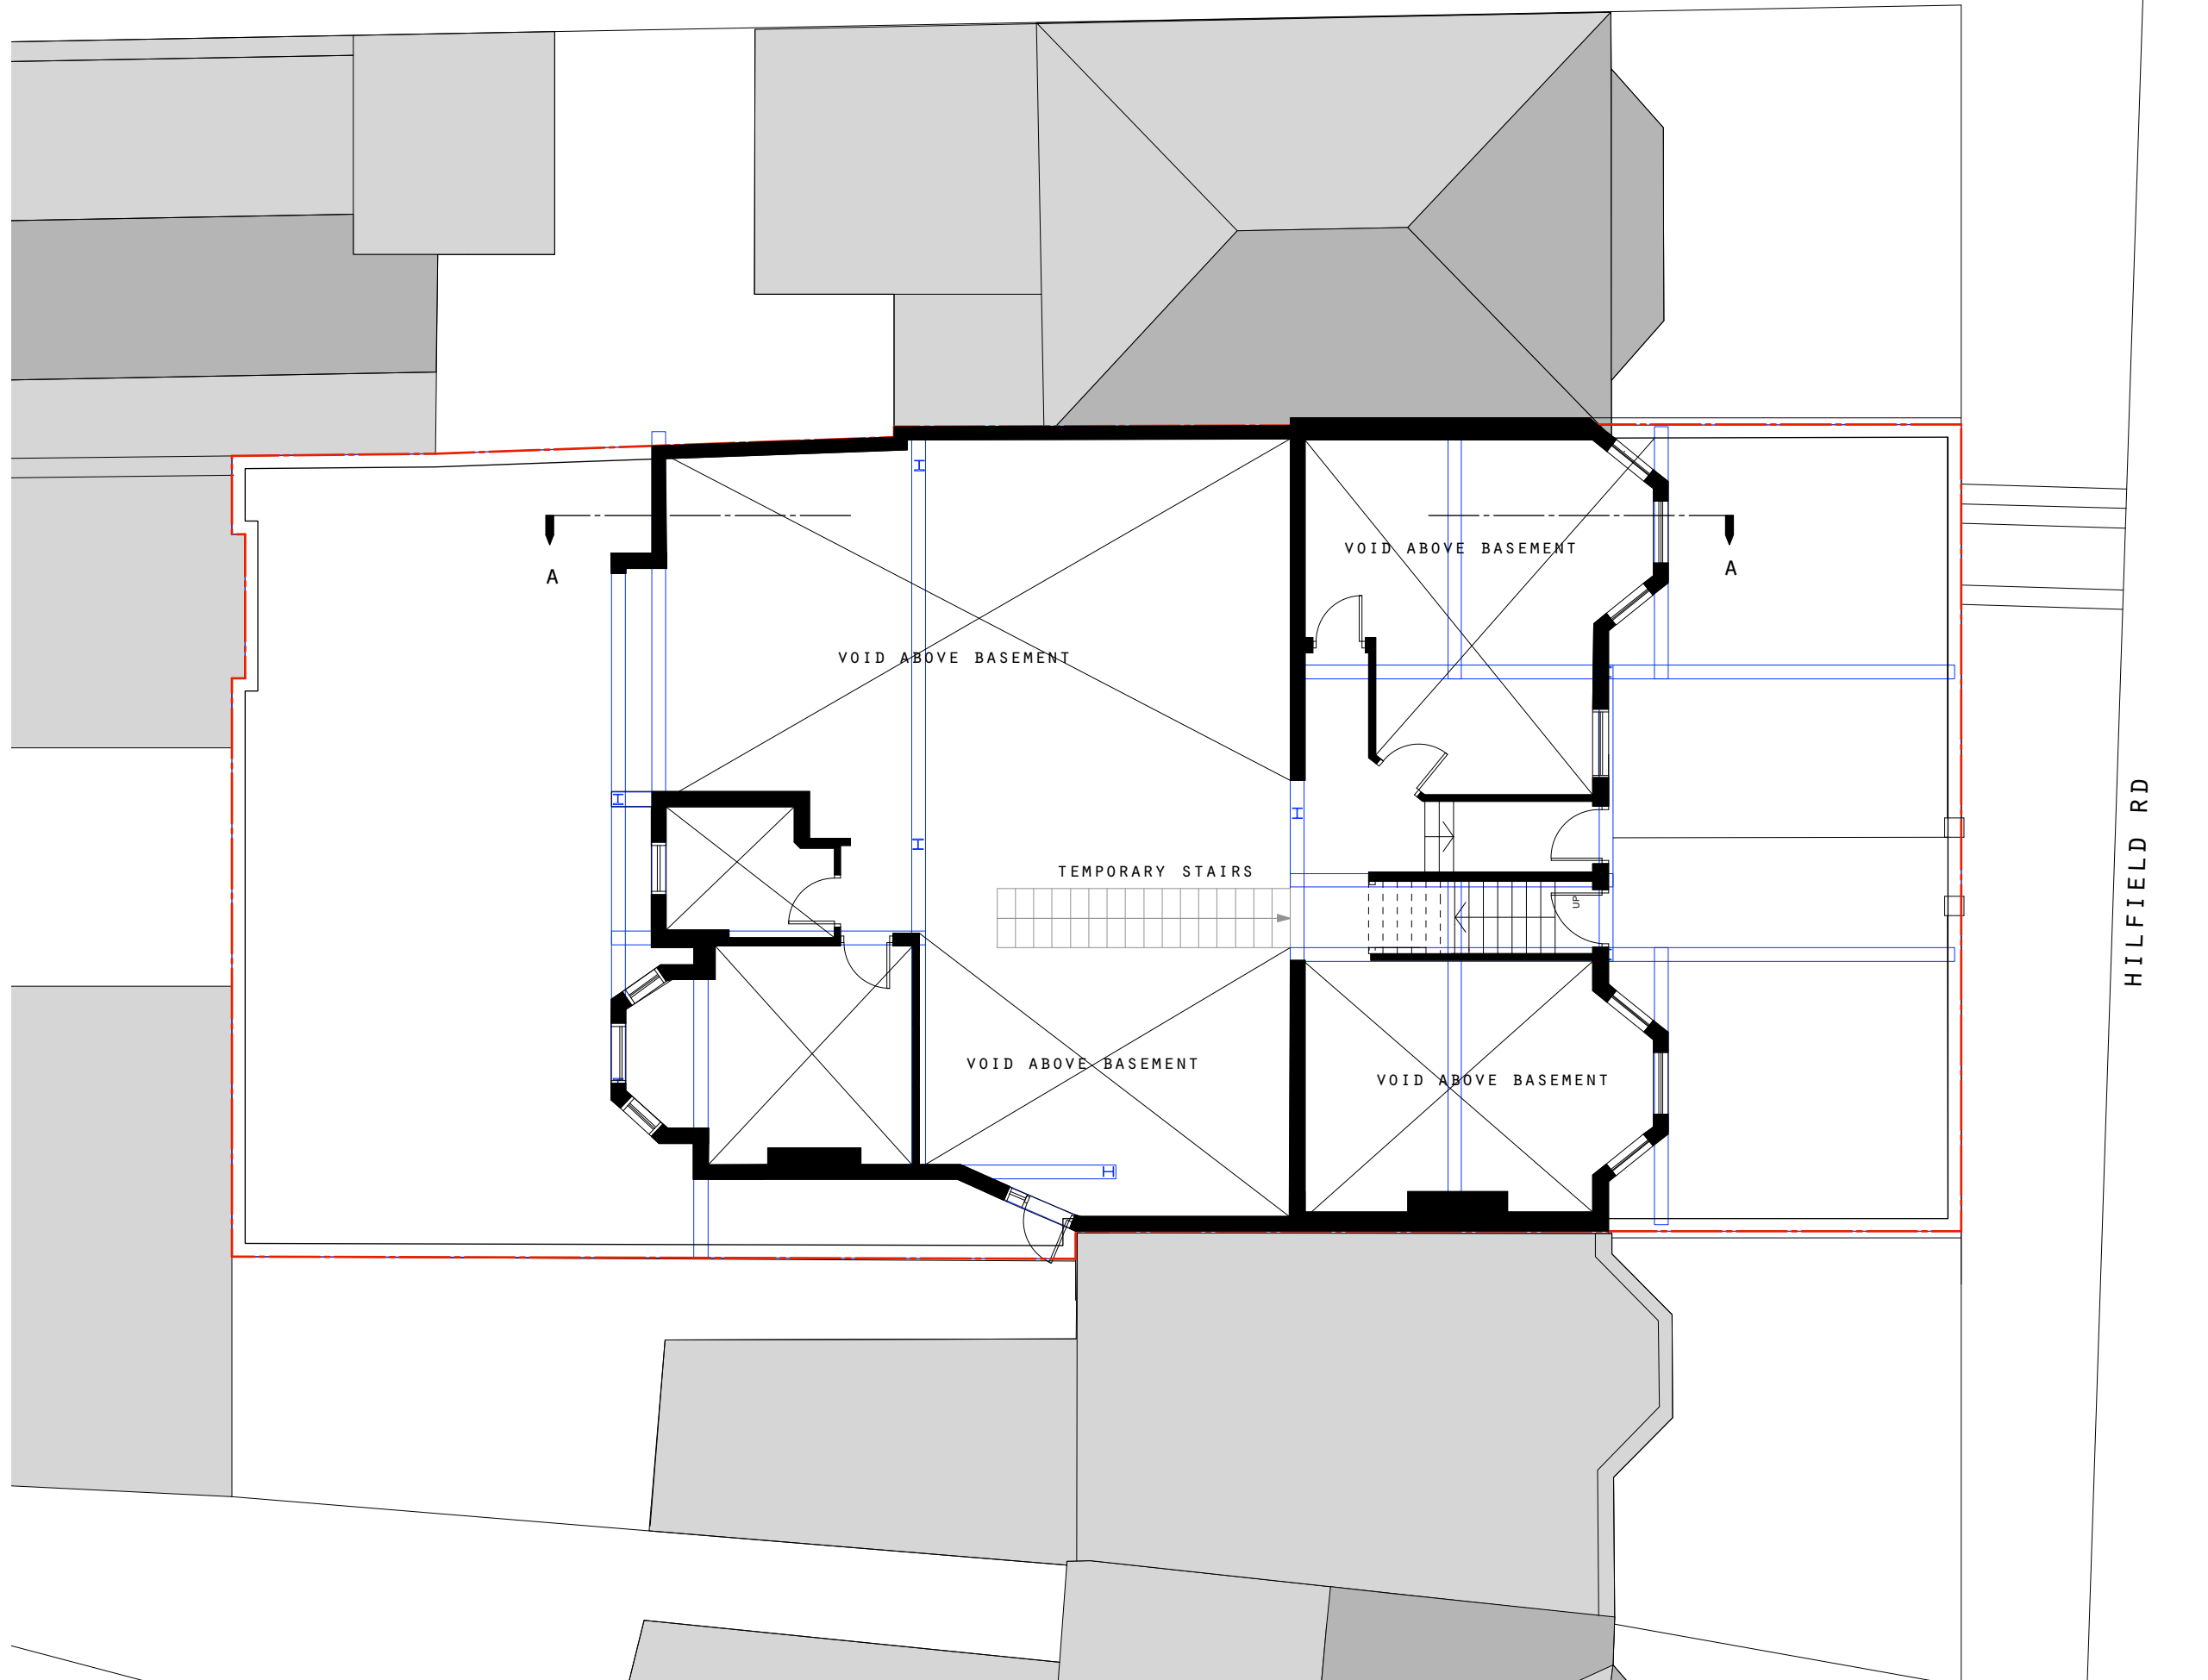

DRAWING No. 095-P-052 -

DATE AUGUST 2020

DRAWING TITLE
CURRENT
GROUND FLOOR




SCALE
1/100 @ A3

PROJECT
HILFIELD ROAD


STAGE
PLANNING

Drawing for planning purposes only. Drawing not to be scaled. All dimensions to be verified on site before commencing work. Any discrepancies to be reported to designers. Read drawings in conjunction with relevant information. All building work is to comply with current Building Regulations and British Standards.

REVISIONS


KEY	
	SITE DEMISE
	STRUCTURAL STEEL
	PROPOSED DEMOLITION

HILFIELD RD

 

Charabanc
Studio 37, 7-15 Greatorex St
London E1 5NF
+44 [0] 20 81 44 65 33
email: buro@char-a-banc.eu
http://www.char-a-banc.eu

1 CURRENT GROUND FLOOR
SCALE 1/100 @ A3

 

GONDAR GARDENS



DRAWING No.
095-P-053

-

DATE
AUGUST 2020

DRAWING TITLE
CURRENT
FIRST FLOOR

SCALE
1/100 @ A3


PROJECT
HILLFIELD ROAD

STAGE
PLANNING

Drawing for planning purposes only. Drawing not to be scaled. All dimensions to be verified on site before commencing work. Any discrepancies to be reported to designers. Read drawings in conjunction with relevant information. All building work is to comply with current Building Regulations and British Standards.


REVISIONS

KEY	
	SITE DEMISE
	STRUCTURAL STEEL
	PROPOSED DEMOLITION

 


Charabanc
Studio 37, 7-15 Greatorex St
London E1 5NF
+44 [0] 20 81 44 65 33
email: buro@char-a-banc.eu
http://www.char-a-banc.eu

1 CURRENT FIRST FLOOR
SCALE 1/100 @ A3

 

GONDAR GARDENS

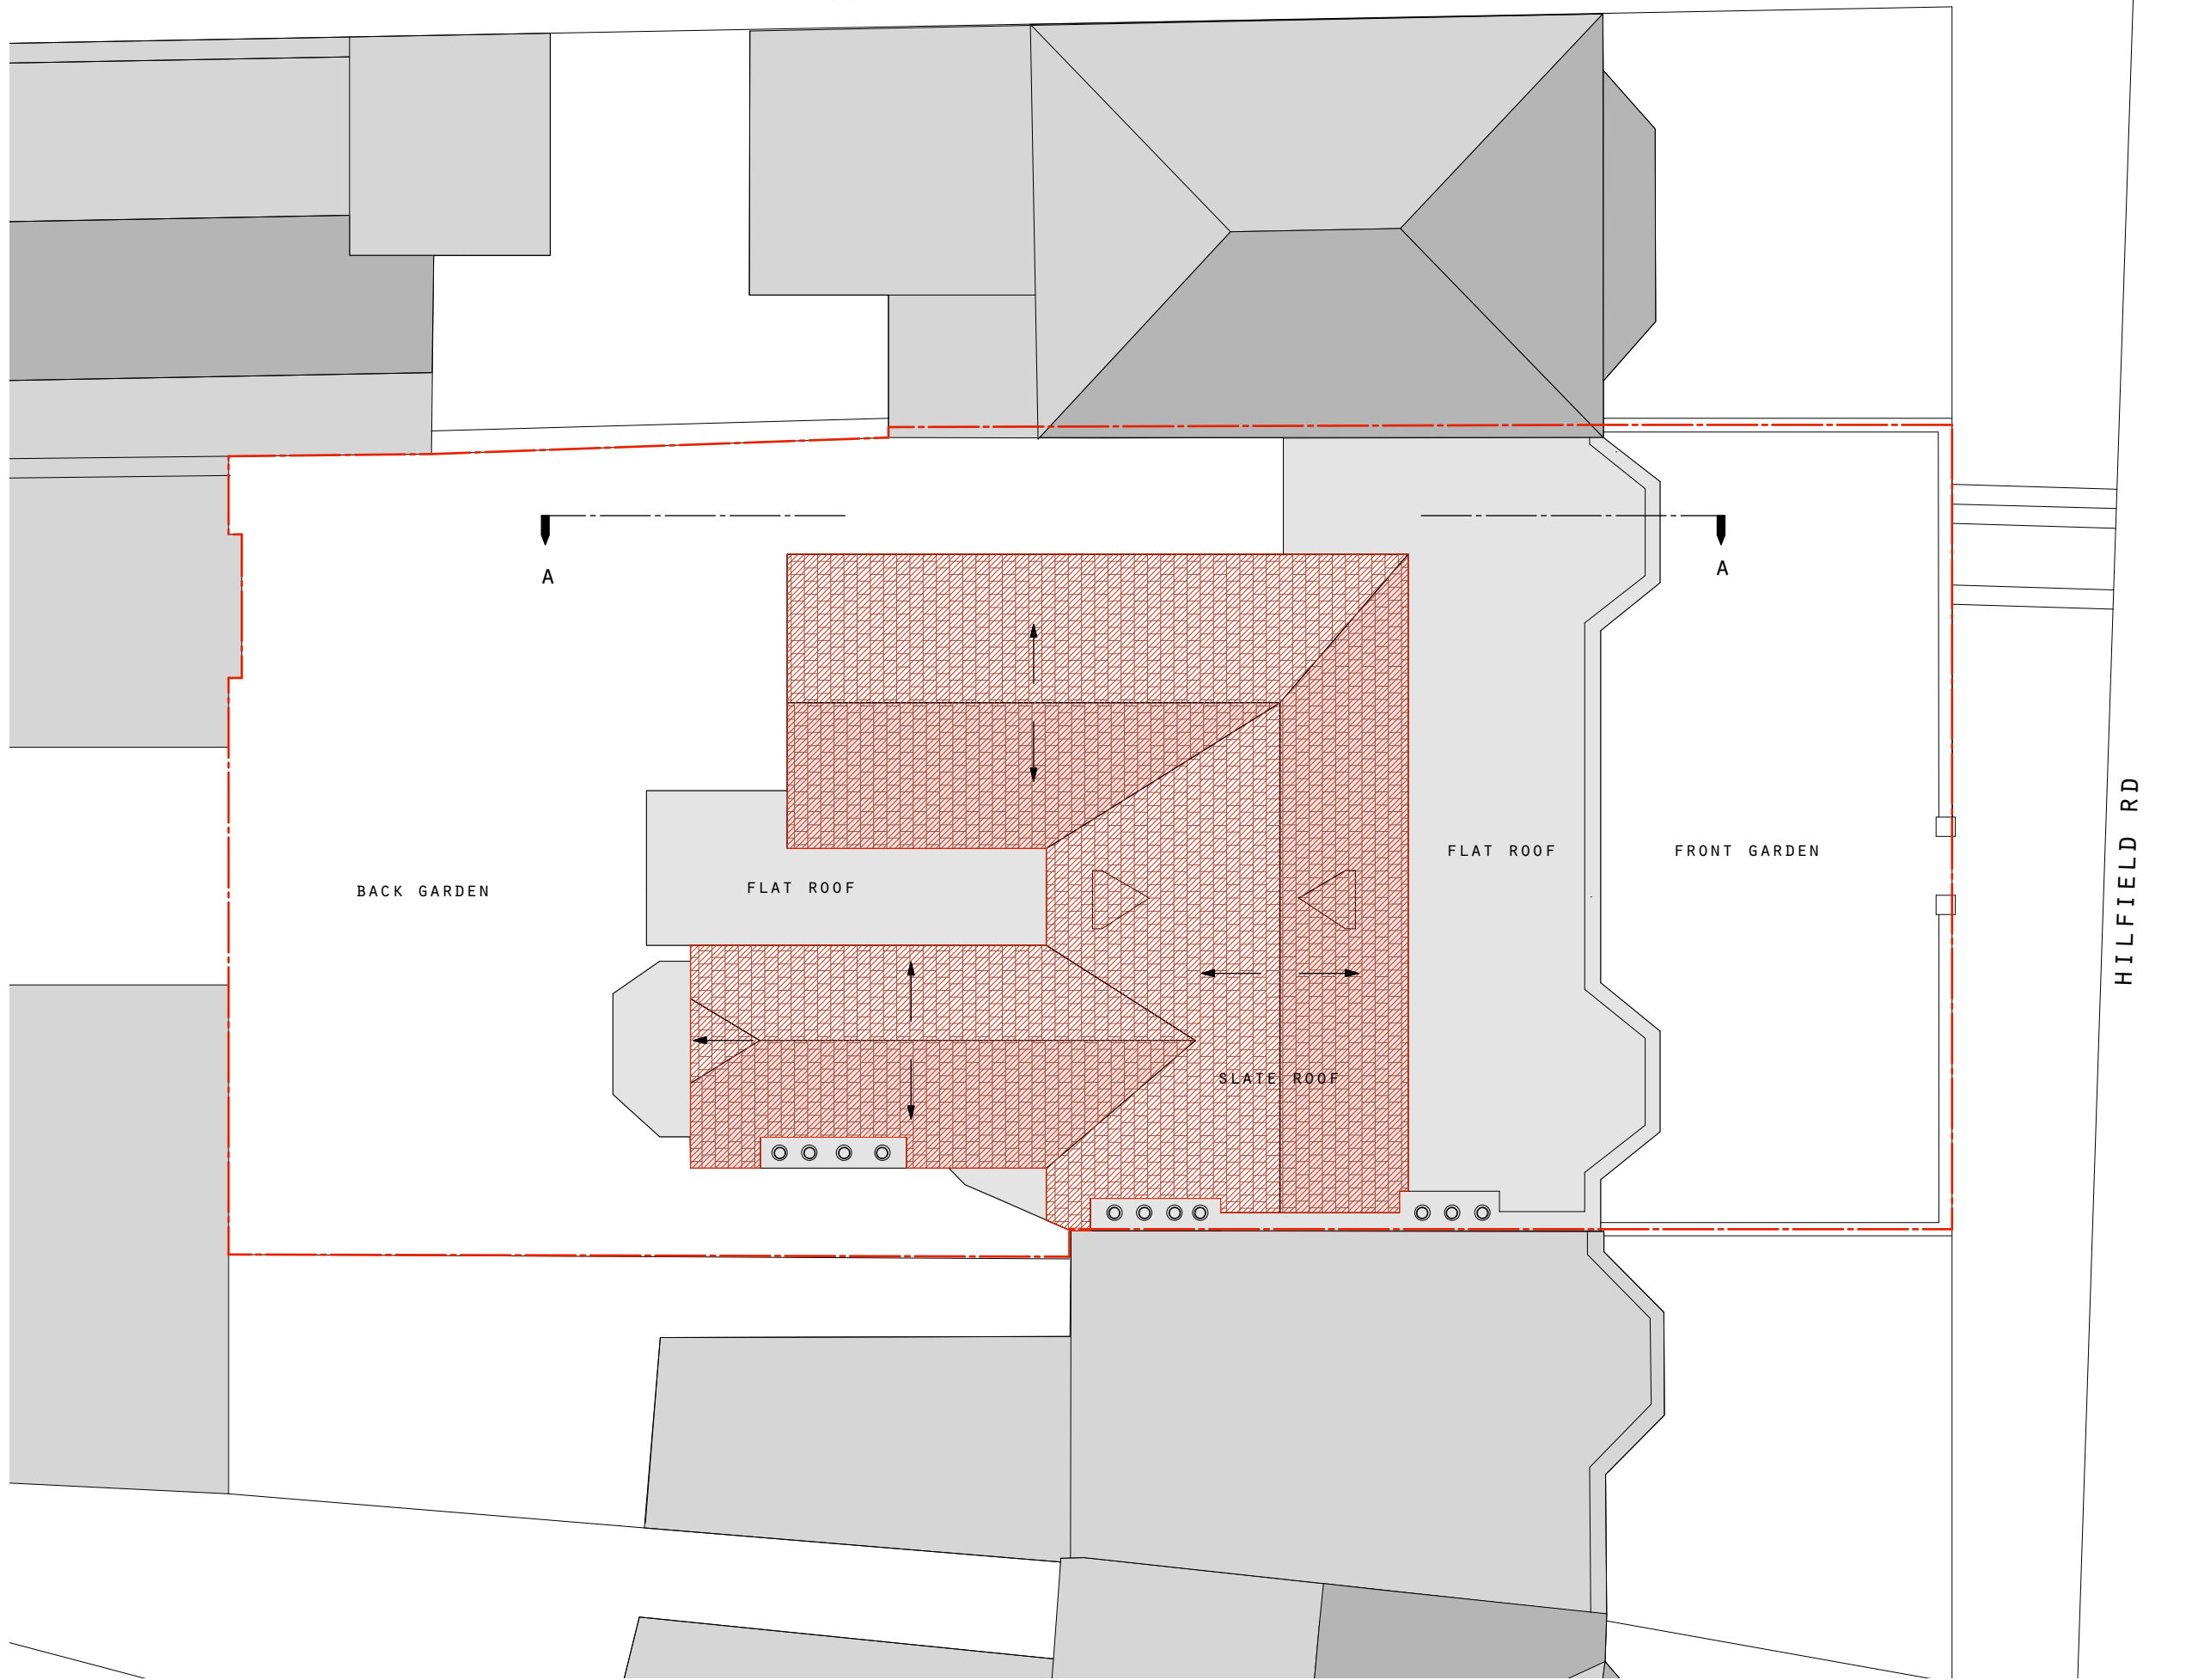

DRAWING No. 095-P-054 -

DATE AUGUST 2020

DRAWING TITLE CURRENT ROOF

SCALE 1/100 @ A3


PROJECT HILFIELD ROAD

STAGE PLANNING

Drawing for planning purposes only. Drawing not to be scaled. All dimensions to be verified on site before commencing work. Any discrepancies to be reported to designers. Read drawings in conjunction with relevant information. All building work is to comply with current Building Regulations and British Standards.


REVISIONS

KEY	
	SITE DEMISE
	STRUCTURAL STEEL
	PROPOSED DEMOLITION

 

Charabanc
 Studio 37, 7-15 Greatorex St
 London E1 5NF
 +44 [0] 20 81 44 65 33
 email: buro@char-a-banc.eu
 http://www.char-a-banc.eu

1 CURRENT ROOF PLAN
 SCALE 1/100 @ A3

 

DRAWING No.
095-P-055

DATE
AUGUST 2020

DRAWING TITLE
CURRENT
STREET ELEVATION




SCALE
1/100 @ A3

PROJECT
HILLFIELD ROAD

STAGE
PLANNING

Drawing for planning purposes only. Drawing not to be scaled. All dimensions to be verified on site before commencing work. Any discrepancies to be reported to designers. Read drawings in conjunction with relevant information. All building work is to comply with current Building Regulations and British Standards.

REVISIONS

KEY	
	SITE DEMISE
	STRUCTURAL STEEL
	PROPOSED DEMOLITION



1 CURRENT STREET ELEVATION
SCALE 1/100 @ A3



Charabanc
Studio 37, 7-15 Greatorex St
London E1 5NF
+44 [0] 20 81 44 65 33
email: buro@char-a-banc.eu
http://www.char-a-banc.eu

DRAWING No.
095-P-056

-

DATE
AUGUST 2020

DRAWING TITLE
CURRENT
REAR ELEVATION




SCALE
1/100 @ A3

PROJECT
HILLFIELD ROAD

STAGE
PLANNING

Drawing for planning purposes only. Drawing not to be scaled. All dimensions to be verified on site before commencing work. Any discrepancies to be reported to designers. Read drawings in conjunction with relevant information. All building work is to comply with current Building Regulations and British Standards.

REVISIONS

KEY	
	SITE DEMISE
	STRUCTURAL STEEL
	PROPOSED DEMOLITION



1 CURRENT REAR ELEVATION
SCALE 1/100 @ A3



Charabanc
Studio 37, 7-15 Greatorex St
London E1 5NF
+44 [0] 20 81 44 65 33
email: buro@char-a-banc.eu
http://www.char-a-banc.eu

DRAWING No.
095-P-057

-

DATE
AUGUST 2020

DRAWING TITLE
CURRENT
SECTION

SCALE
1/100 @ A3

PROJECT
HILLFIELD ROAD

STAGE
PLANNING

Drawing for planning purposes only. Drawing not to be scaled. All dimensions to be verified on site before commencing work. Any discrepancies to be reported to designers. Read drawings in conjunction with relevant information. All building work is to comply with current Building Regulations and British Standards.


REVISIONS

KEY

— SITE DEMISE

— STRUCTURAL STEEL

▨ PROPOSED
DEMOLITION

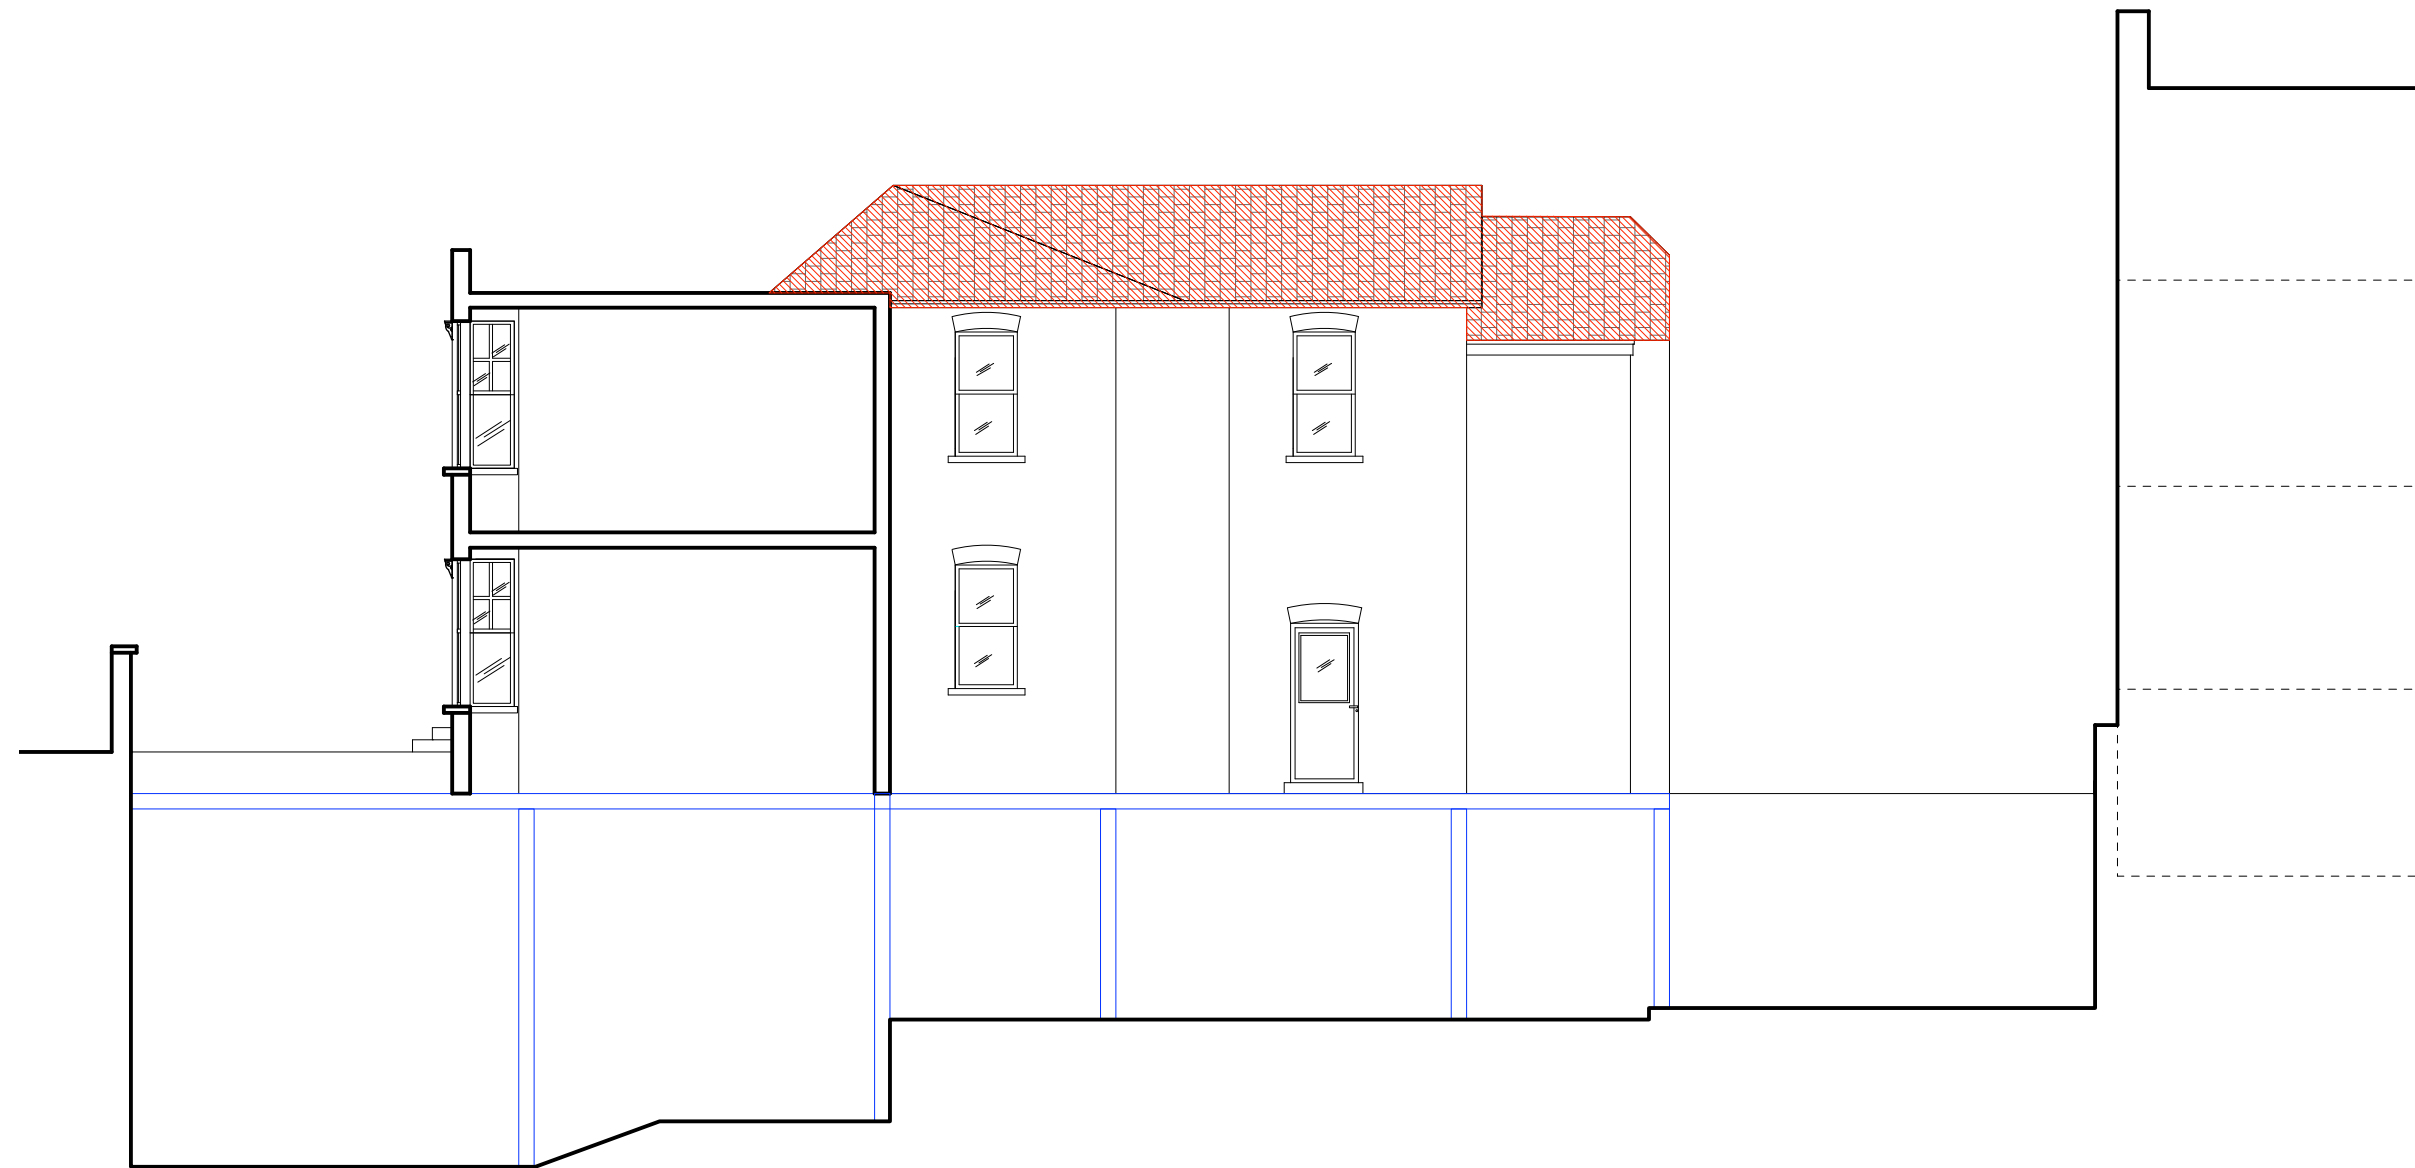

1 CURRENT SECTION A-A
SCALE 1/100 @ A3

0 5 10 M



Charabanc
Studio 37, 7-15 Greatorex St
London E1 5NF
+44 [0] 20 81 44 65 33
email: buro@char-a-banc.eu
http://www.char-a-banc.eu