



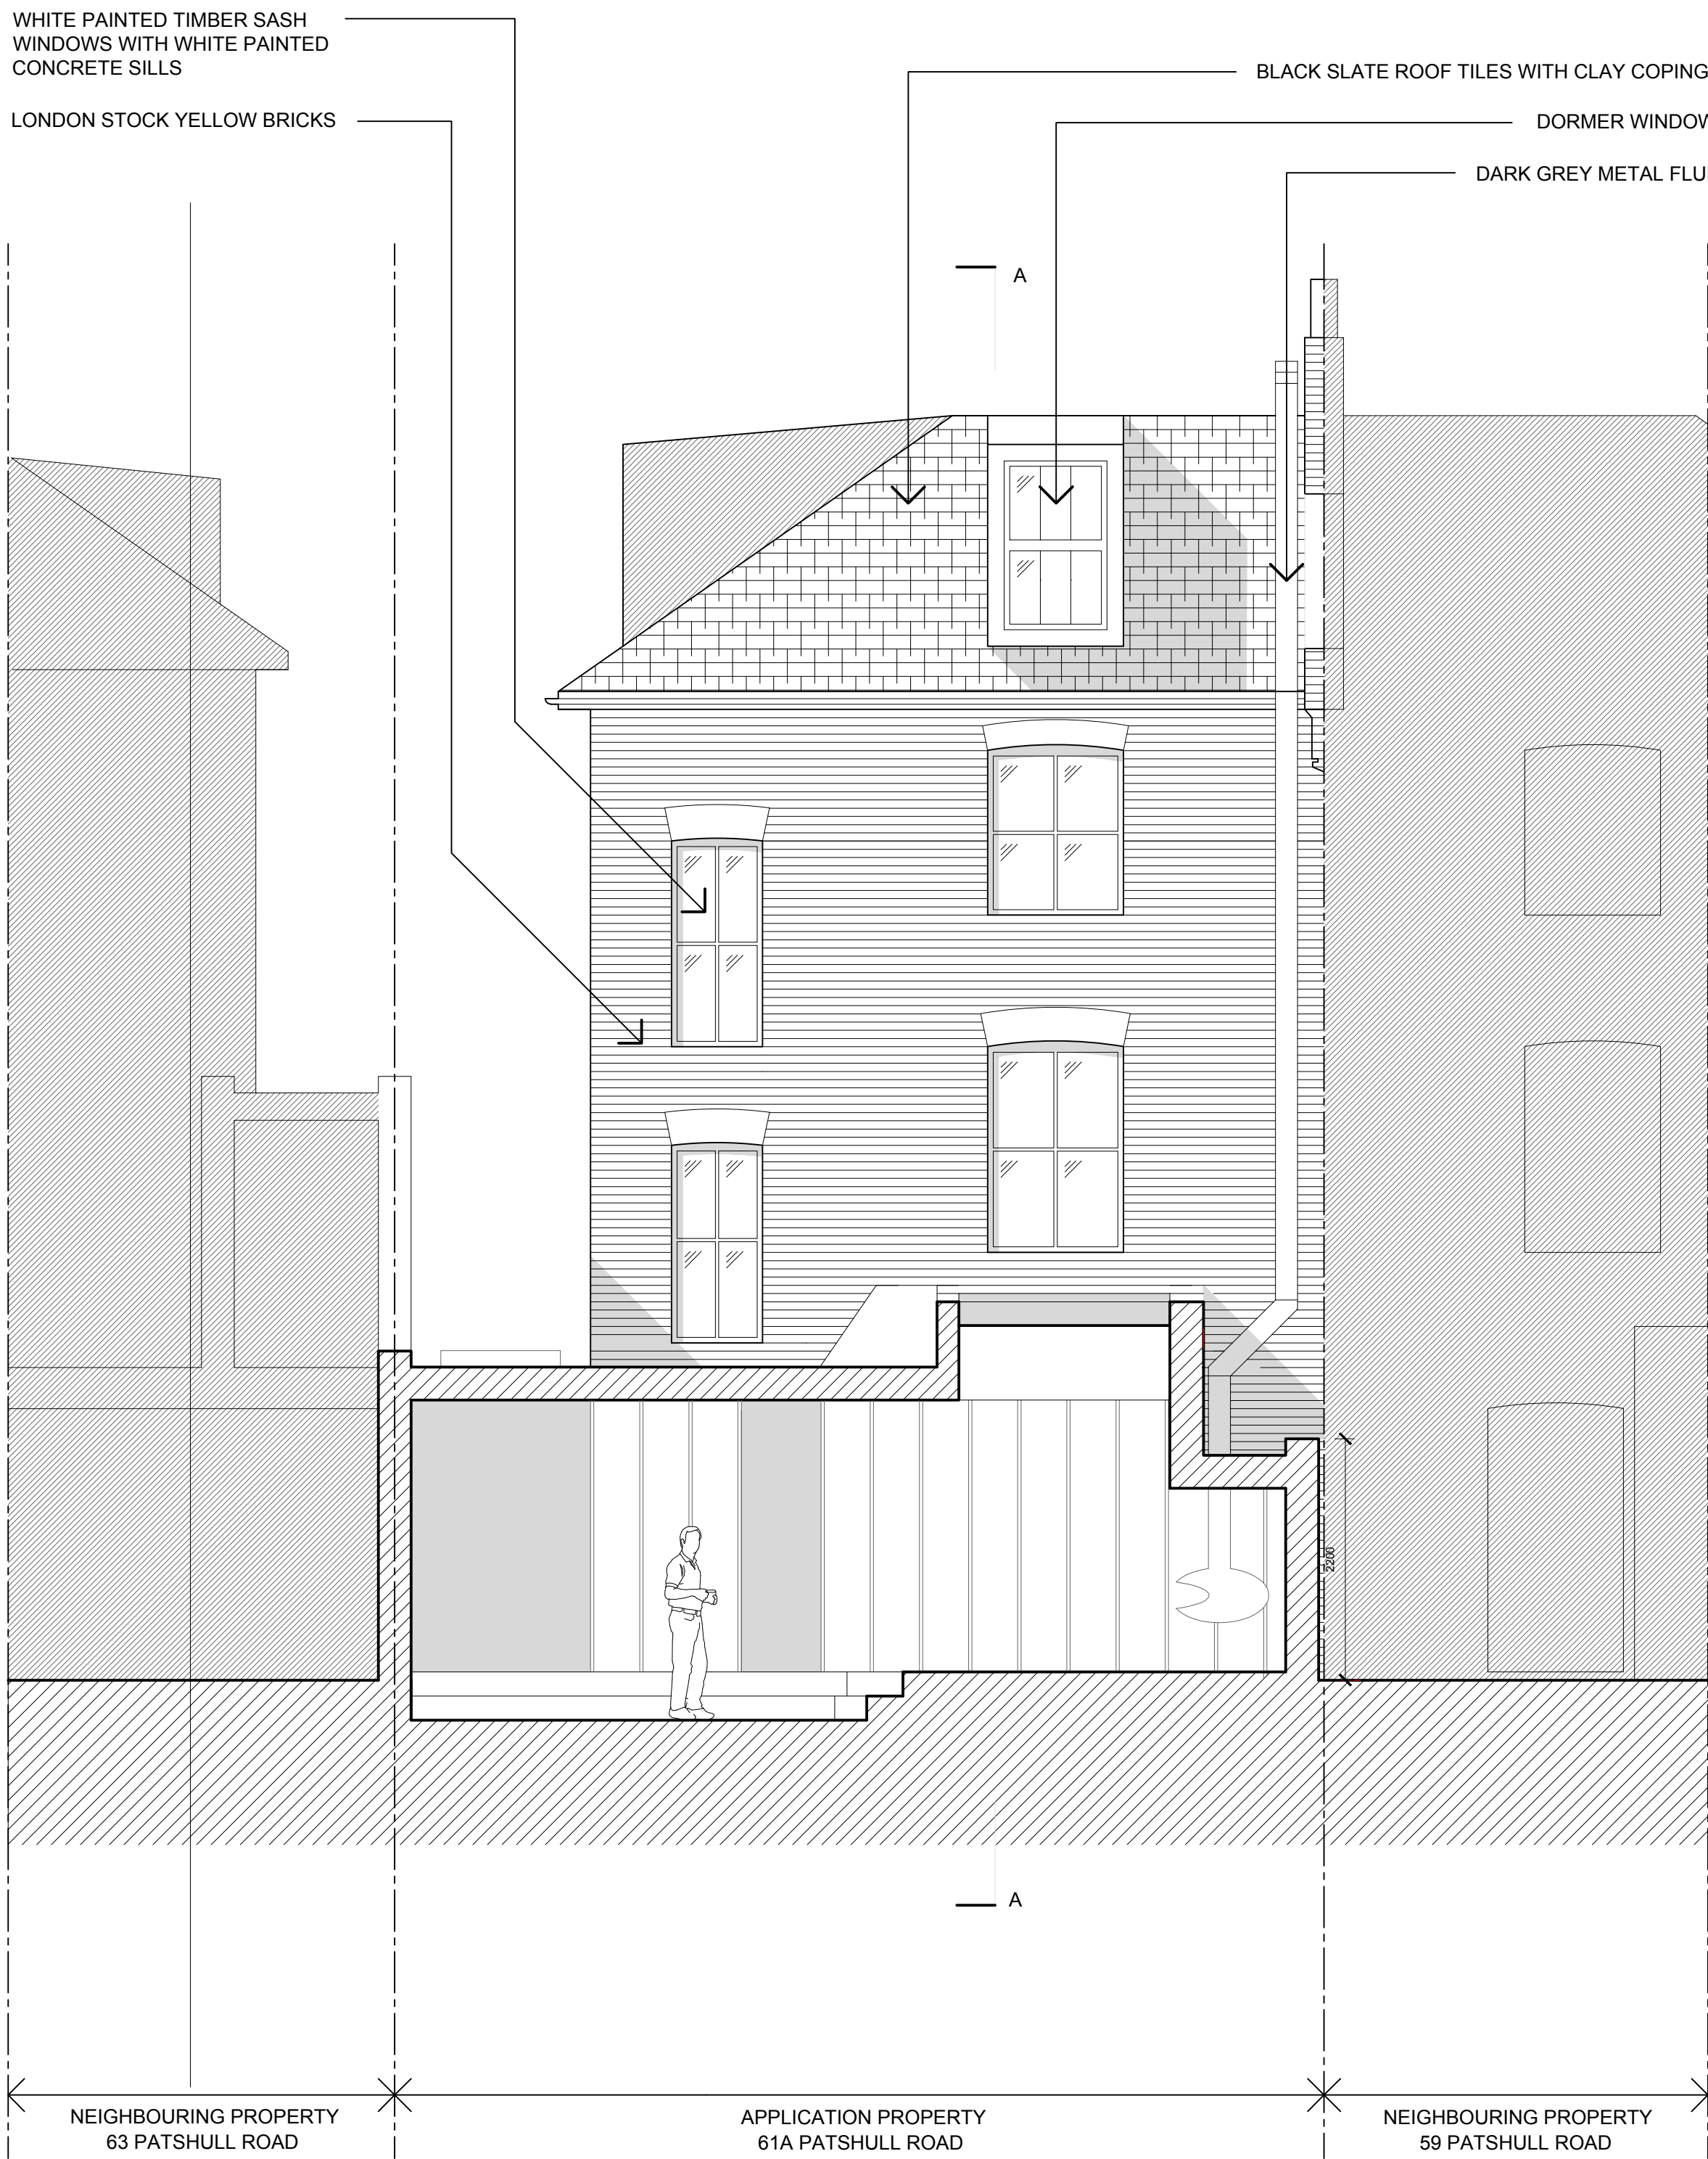

PROPOSED REAR ELEVATION [NORTH FACING]

SCALE BAR (METERS)

 

PROPOSED SHORT SECTIONAL ELEVATION BB [NORTH FACING]

REVISIONS

A	13.06.21	Corner of roof height reduced inline with planners comments.
---	----------	--

A: The Mill | Architecture + Interior Design  
Stanley Building  
7 Pancras Square  
Kings Cross  
London N1C 4AG  
E: info@milldesign.net  
T: 020 3652 3598

CLIENT	Jasmin Crilly		
JOB TITLE	Patshull Road		
DRAWING TITLE	Proposed Rear Elevations		
DRAWING NO.	02-21		
SCALE	1:50@ A1	DATE	Feb 2021
DRAWN	SJM	CHECKED	SJM

All dimensions are indicative for planning purposes only. All dimensions to be measured on site prior to purchasing and construction.

© copyright The Mill | Architecture and Intriior Design Limited all rights reserved