



- Existing Structure
- Proposed Structure
- Proposed Cupboards
- Rooflights & Ceiling Above

Rev	Issued	Status & Description	Drawn / Checked
A	04/06/2021	Issued for Planning	CA / TB
-	24/12/2020	Issued for Planning	MN / TB

Notes:

All dimensions to be checked on site prior to construction or fabrication of any element. Any discrepancies between figure dimensions reported to Architect for clarification prior to commencing work.

This drawing is to be read in conjunction with all consultants information.

Elements of services are indicated for coordination purposes. For full services layouts refer to Services Engineer's drawings and specification.


Elements of structure are indicated for coordination purposes. For full structural layouts refer to Structural Engineer's drawings and specification.

(C) Trevor Brown Architect Ltd. All rights described in chapter IV of the Copyright Designs and Patents Act 1988 have been asserted.


tba

Job
Hartland Road
Address
32 Hartland Road NW1 8DD
Status
Planning
Drawing title
Proposed Ground & First Floor Plans

Scale
1:100@A3
Drawing number
155_1001 A
Revision

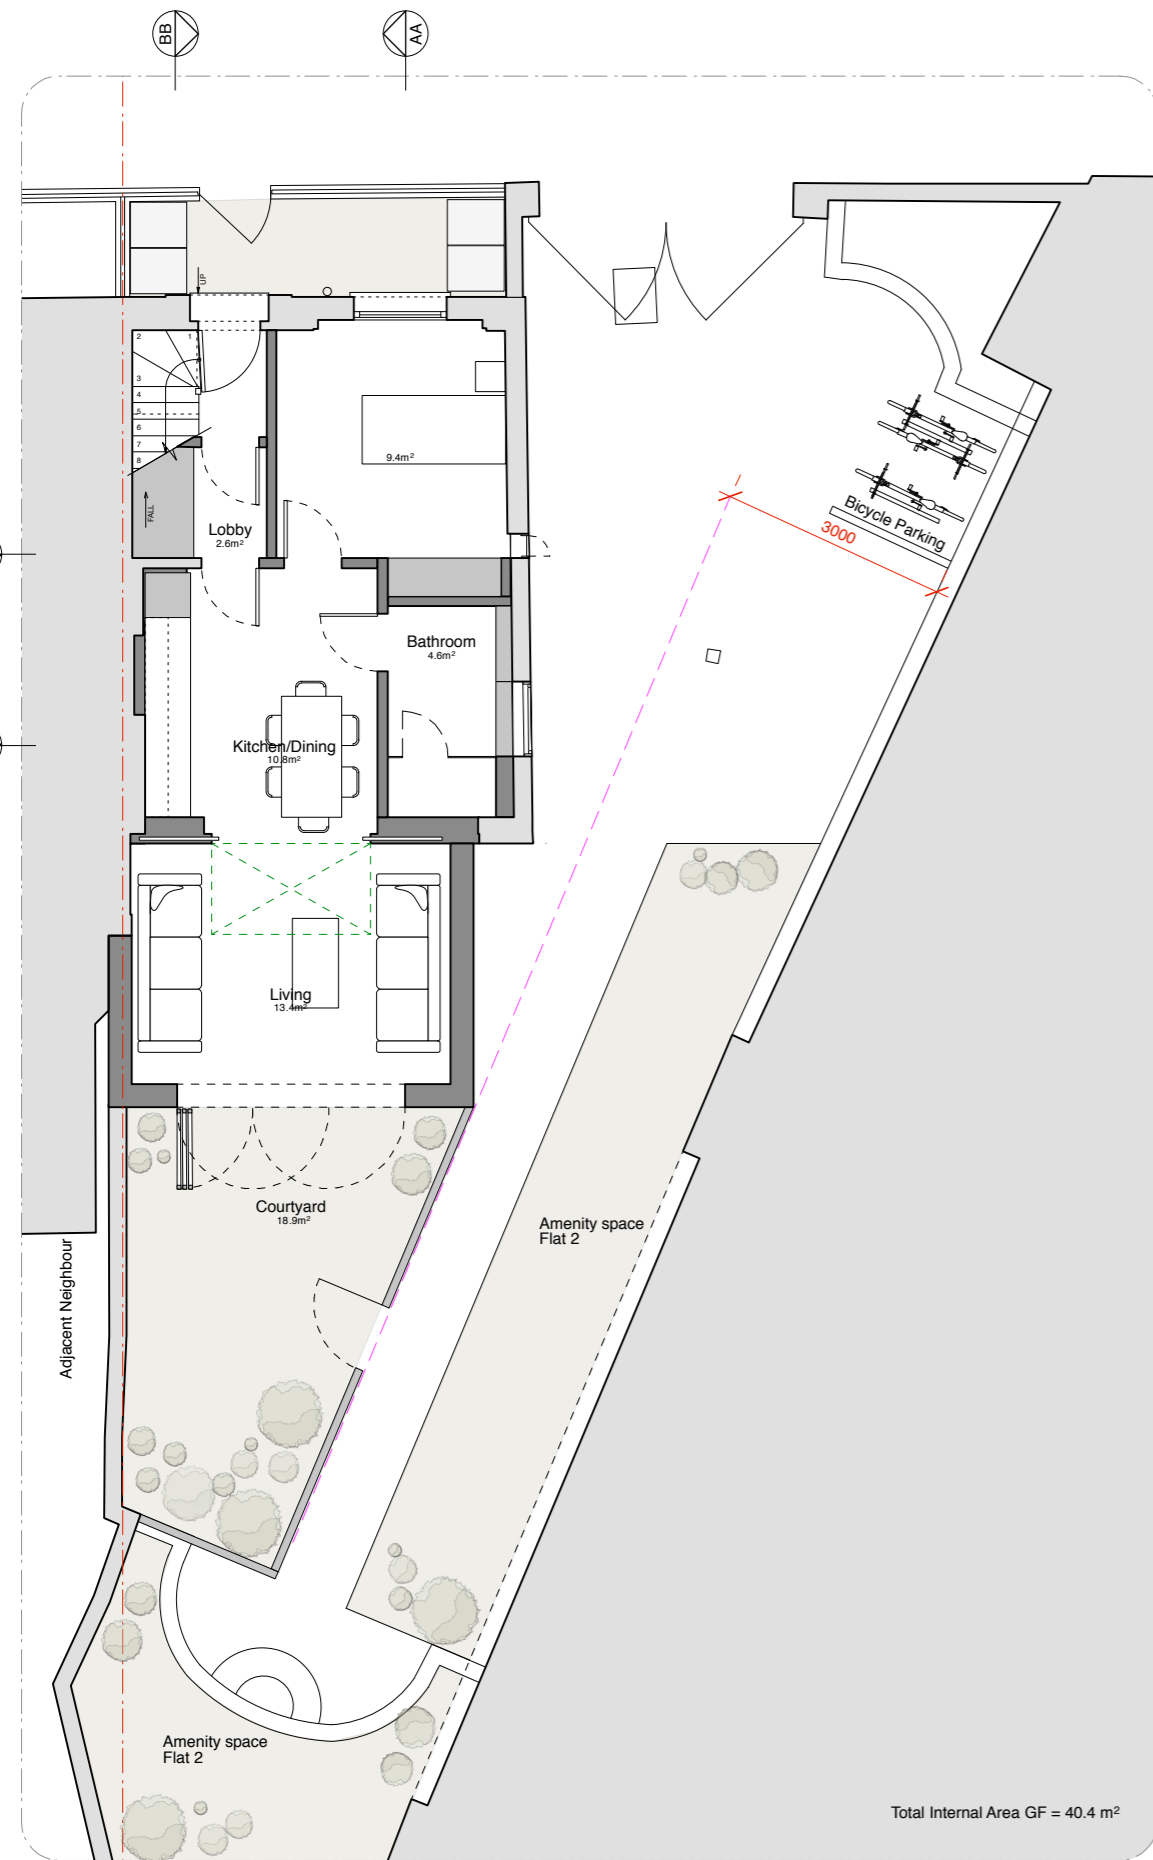

1 Ground Floor Plan

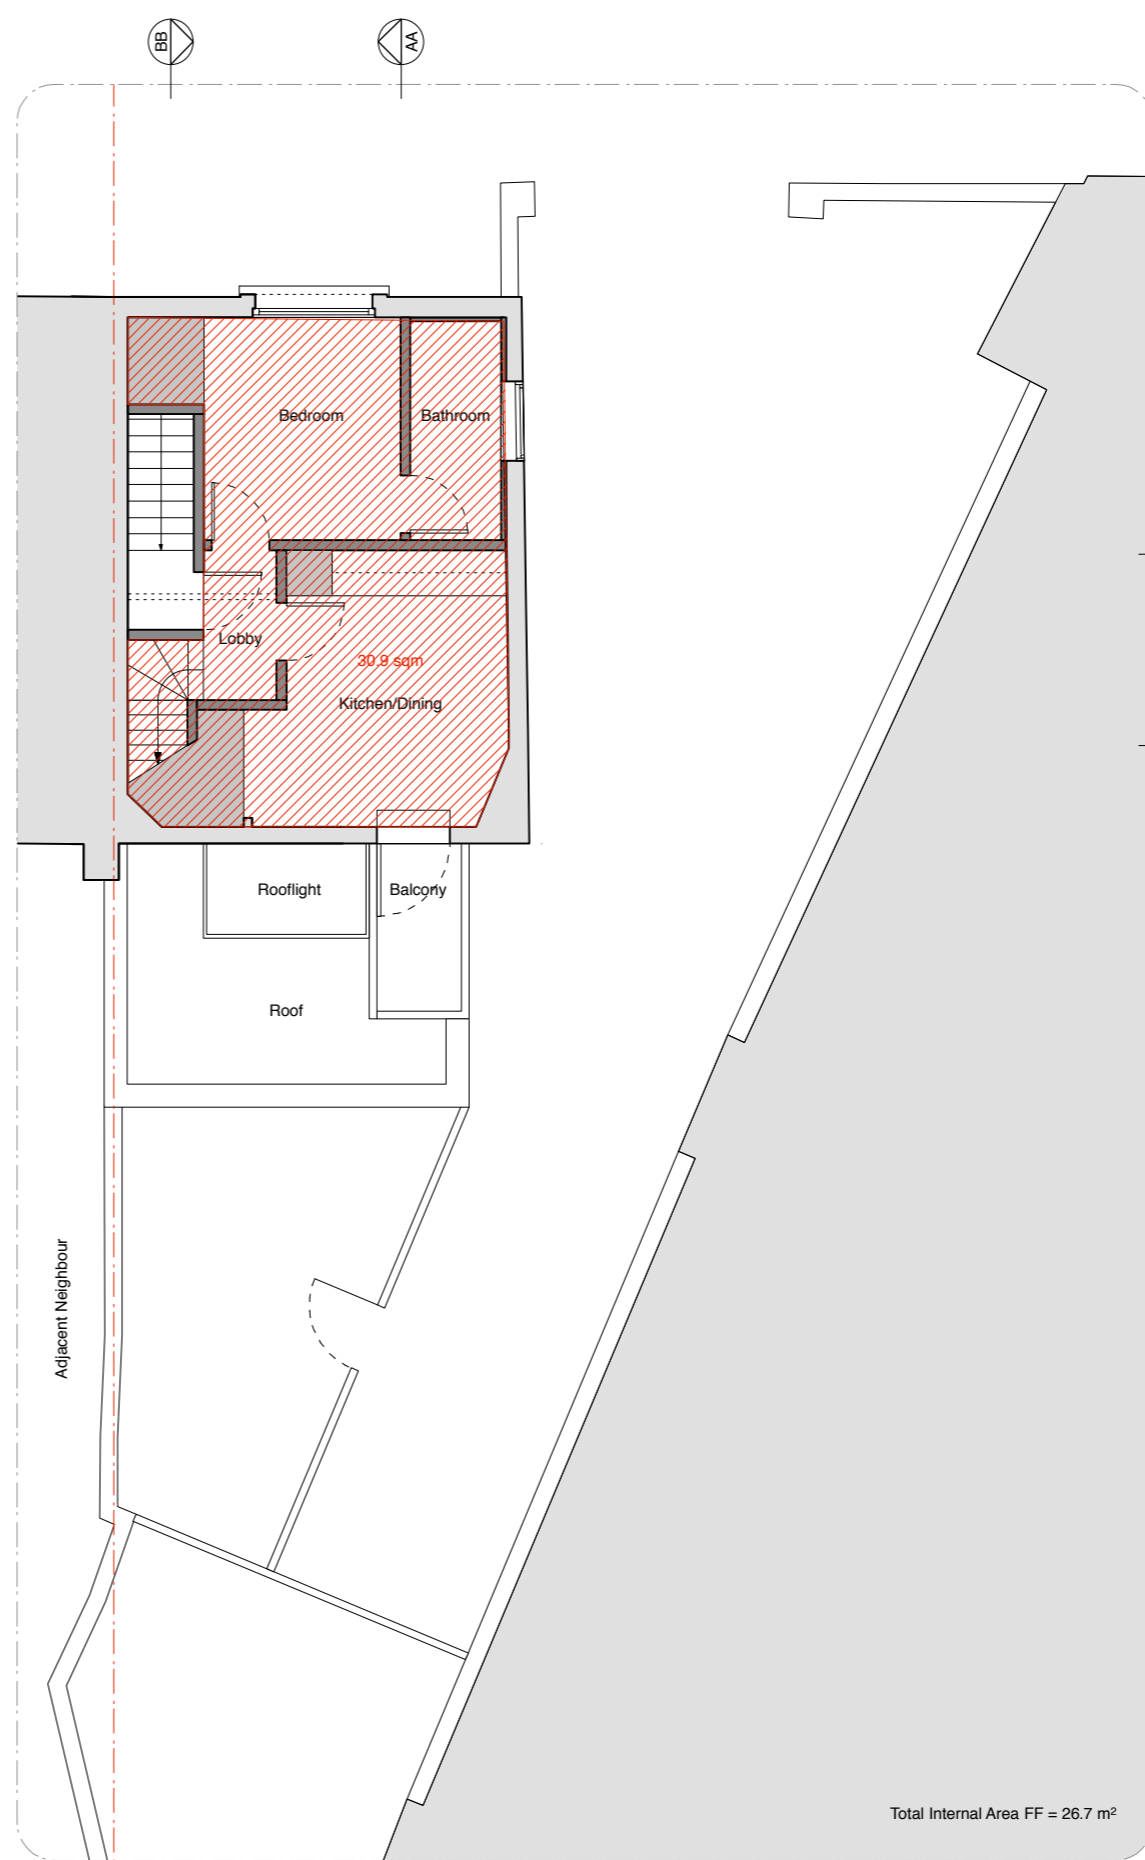

2 First Floor Plan



- Existing Structure
- Proposed Structure
- Proposed Cupboards
- Rooflights & Ceiling Above

Rev	Issued	Status & Description	Drawn / Checked
A	04/06/2021	Issued for Planning	MN / TB
-	24/12/2020	Issued for Planning	MN / TB

Notes:

All dimensions to be checked on site prior to construction or fabrication of any element. Any discrepancies between figure dimensions reported to Architect for clarification prior to commencing work.

This drawing is to be read in conjunction with all consultants information.

Elements of services are indicated for coordination purposes. For full services layouts refer to Services Engineer's drawings and specification.

Elements of structure are indicated for coordination purposes. For full structural layouts refer to Structural Engineer's drawings and specification.

(C) Trevor Brown Architect Ltd. All rights described in chapter IV of the Copyright Designs and Patents Act 1988 have been asserted.



Job
Hartland Road

Address
32 Hartland Road NW1 8DD


Status
Planning

Drawing title
Proposed Second Floor & Loft Plans


Scale
1:100@A3

Drawing number
155_1002 A

Revision

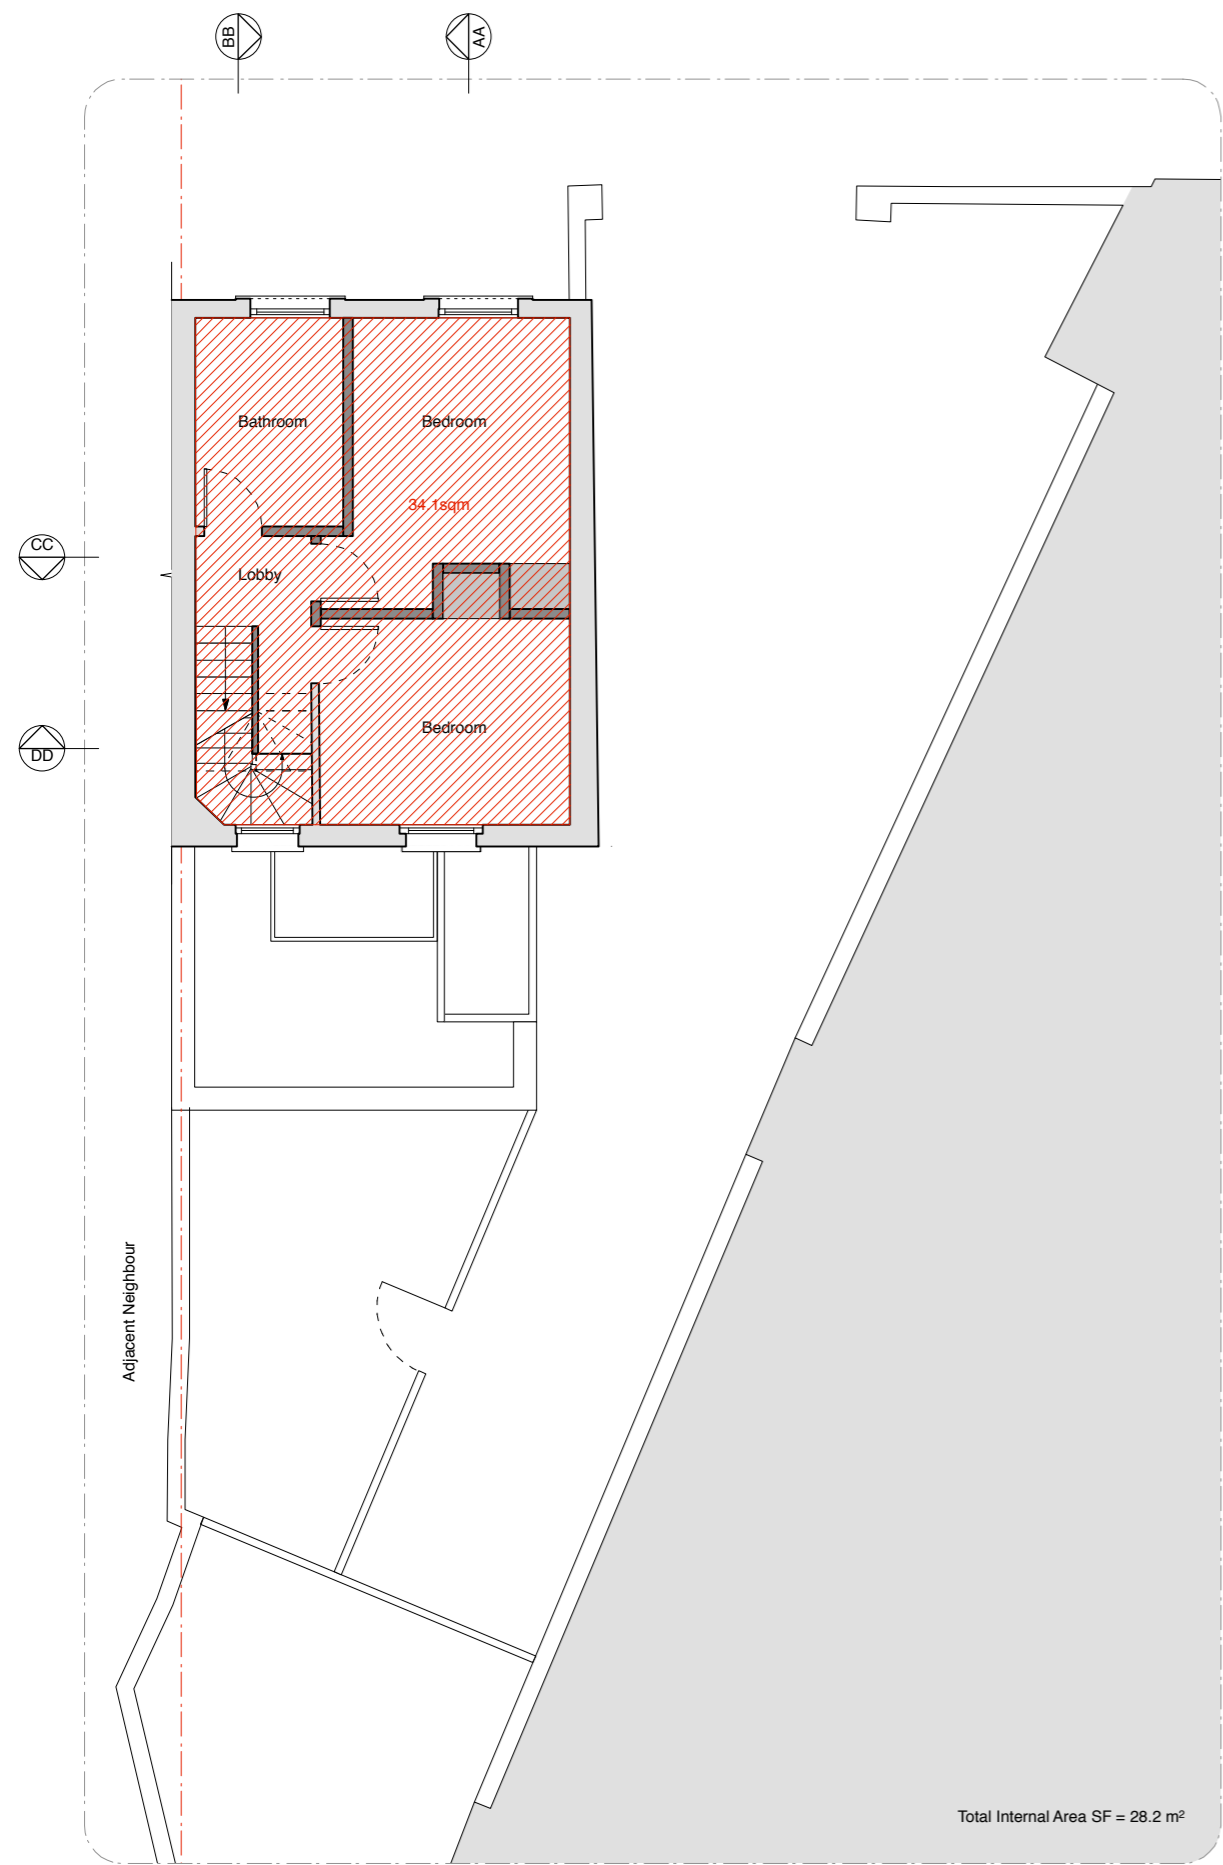

1 Second Floor Plan

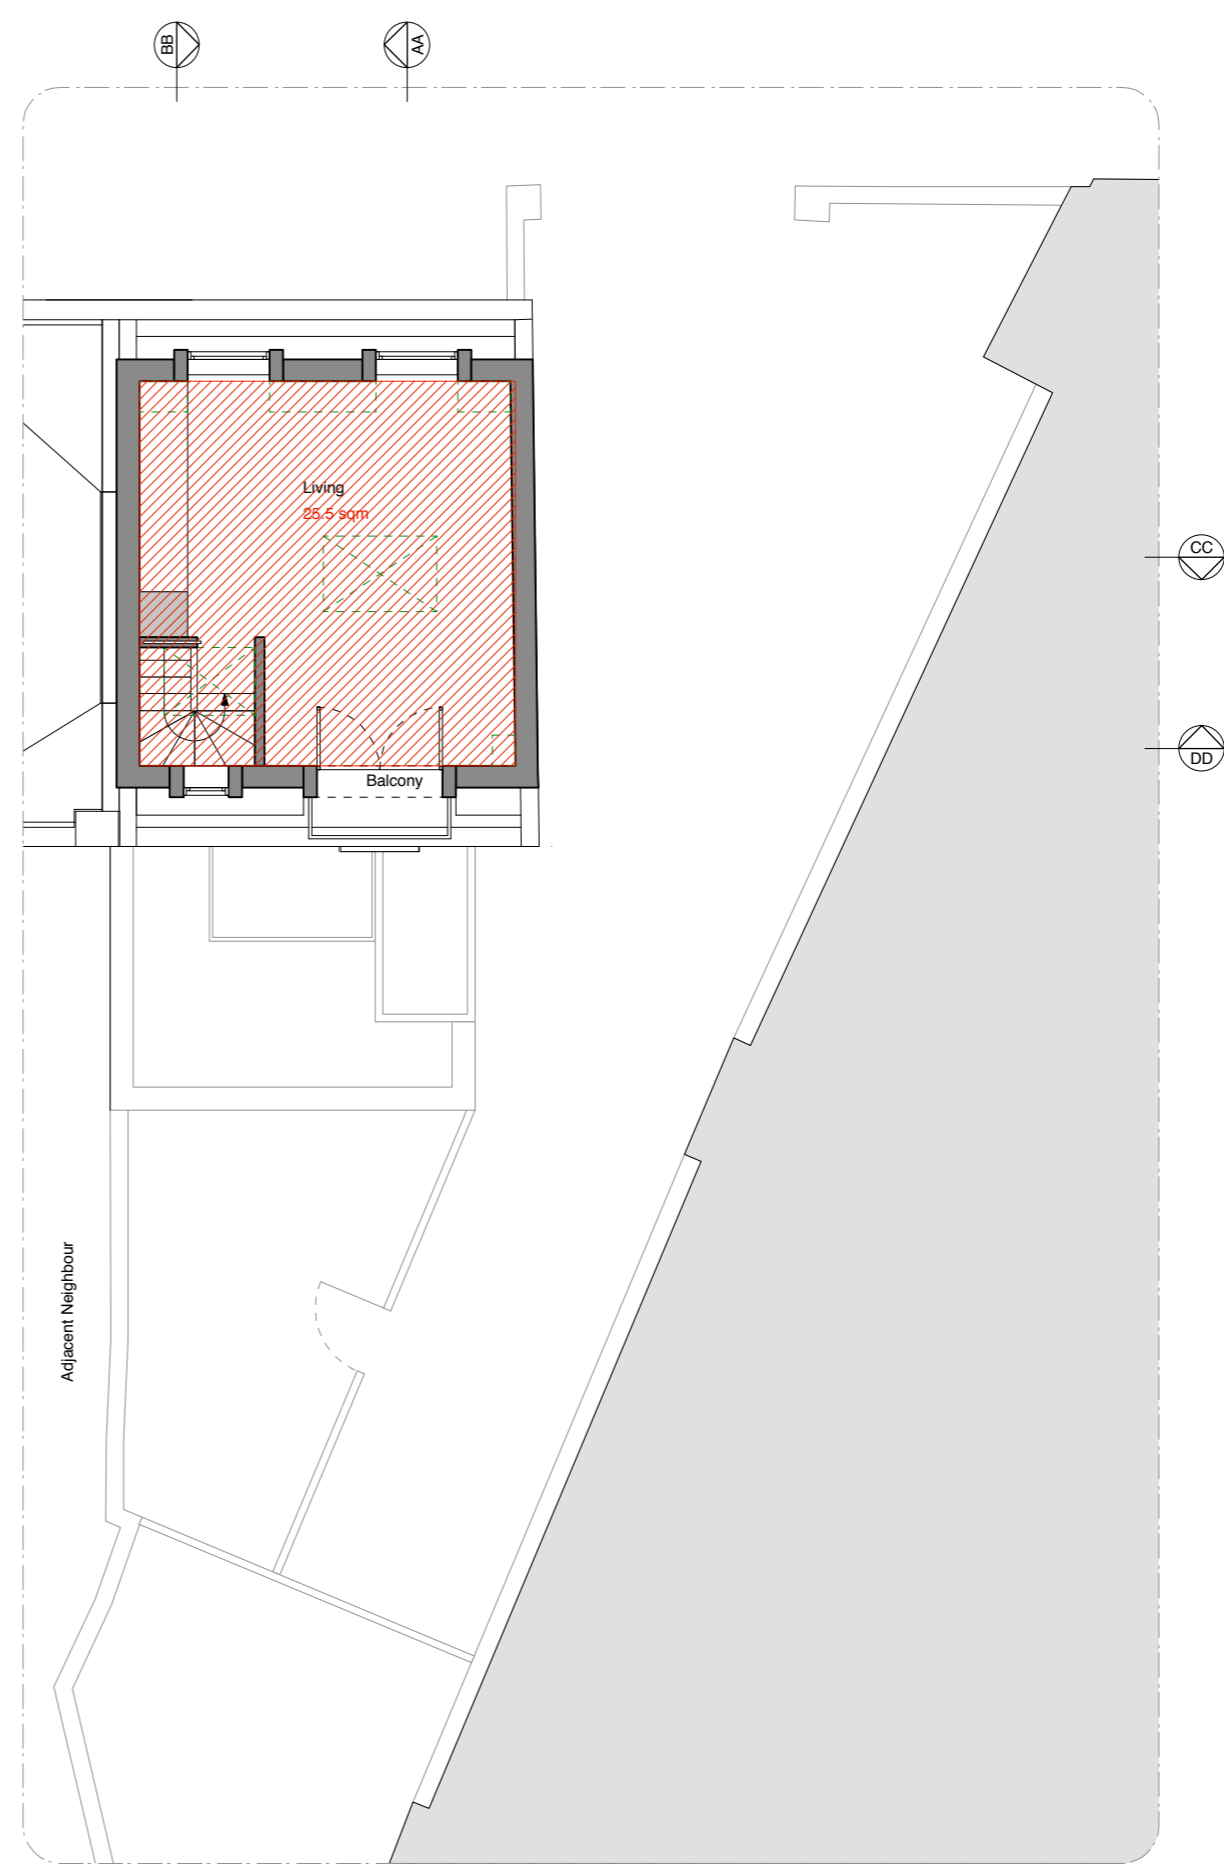

2 Loft Plan



- Existing Structure
- Proposed Structure
- Proposed Cupboards
- Rooflights & Ceiling Above

Rev	Issued	Status & Description	Drawn / Checked
A	04/06/2021	Issued for Planning	CA / TB
-	24/12/2020	Issued for Planning	MN / TB

Notes:

All dimensions to be checked on site prior to construction or fabrication of any element. Any discrepancies between figure dimensions reported to Architect for clarification prior to commencing work.

This drawing is to be read in conjunction with all consultants information.

Elements of services are indicated for coordination purposes. For full services layouts refer to Services Engineer's drawings and specification.

Elements of structure are indicated for coordination purposes. For full structural layouts refer to Structural Engineer's drawings and specification.


(C) Trevor Brown Architect Ltd. All rights described in chapter IV of the Copyright Designs and Patents Act 1988 have been asserted.

tba


Job
Hartland Road
Address
32 Hartland Road NW1 8DD
Status
Planning
Drawing title
Proposed Roof Plan

Scale
1:100@A3


Drawing number
155_1003 Revision
A

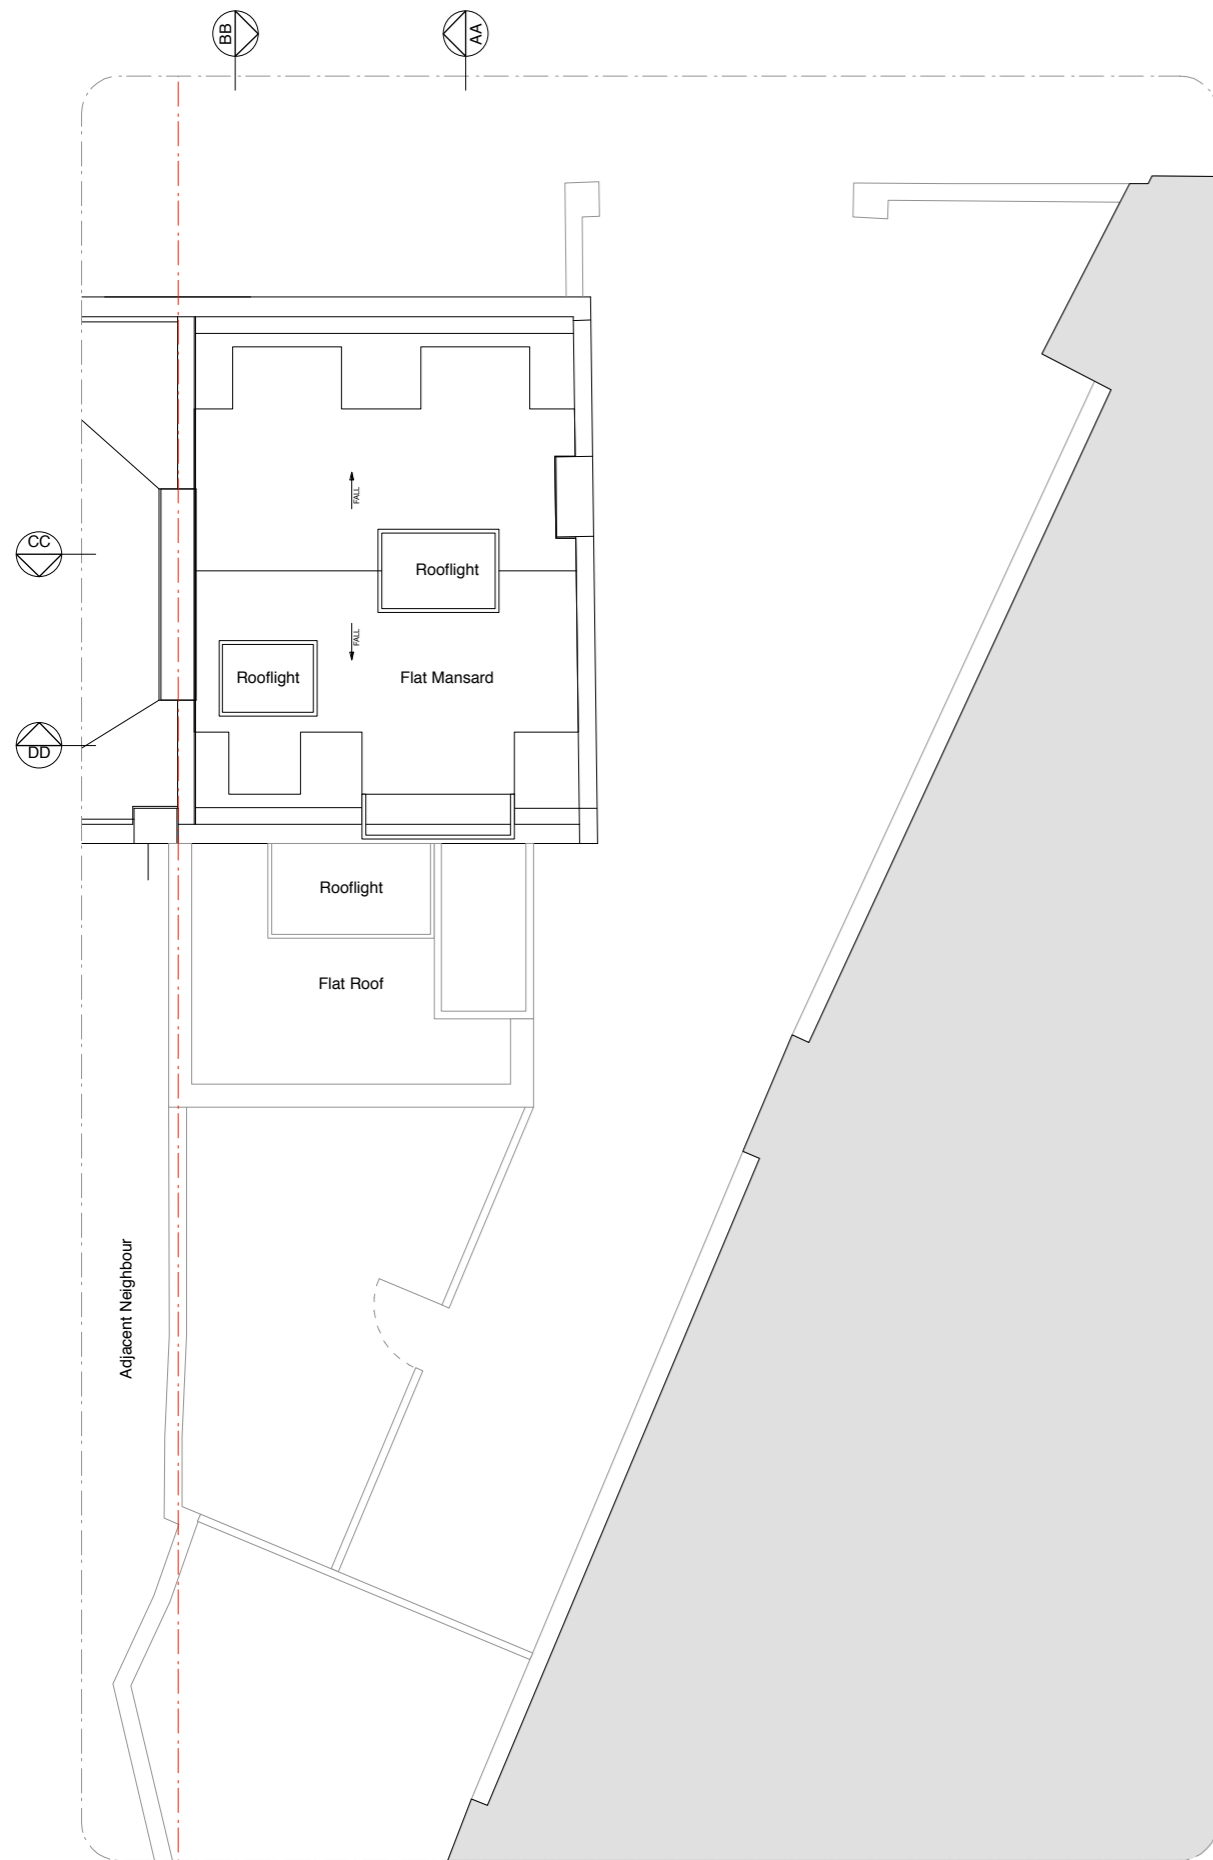


1 Roof Plan

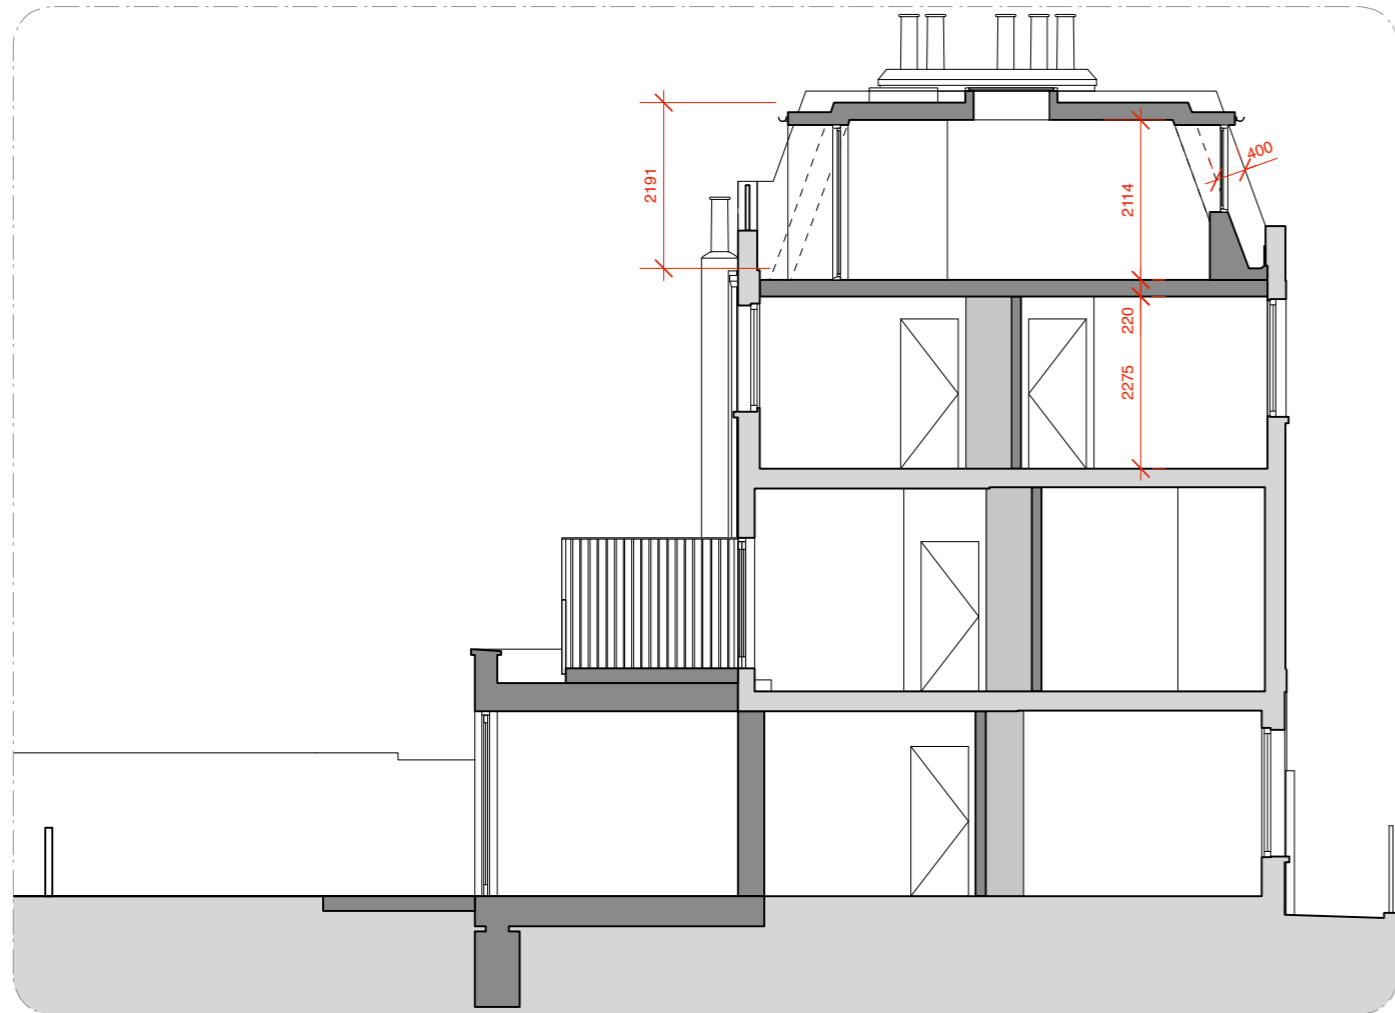


1 Section AA

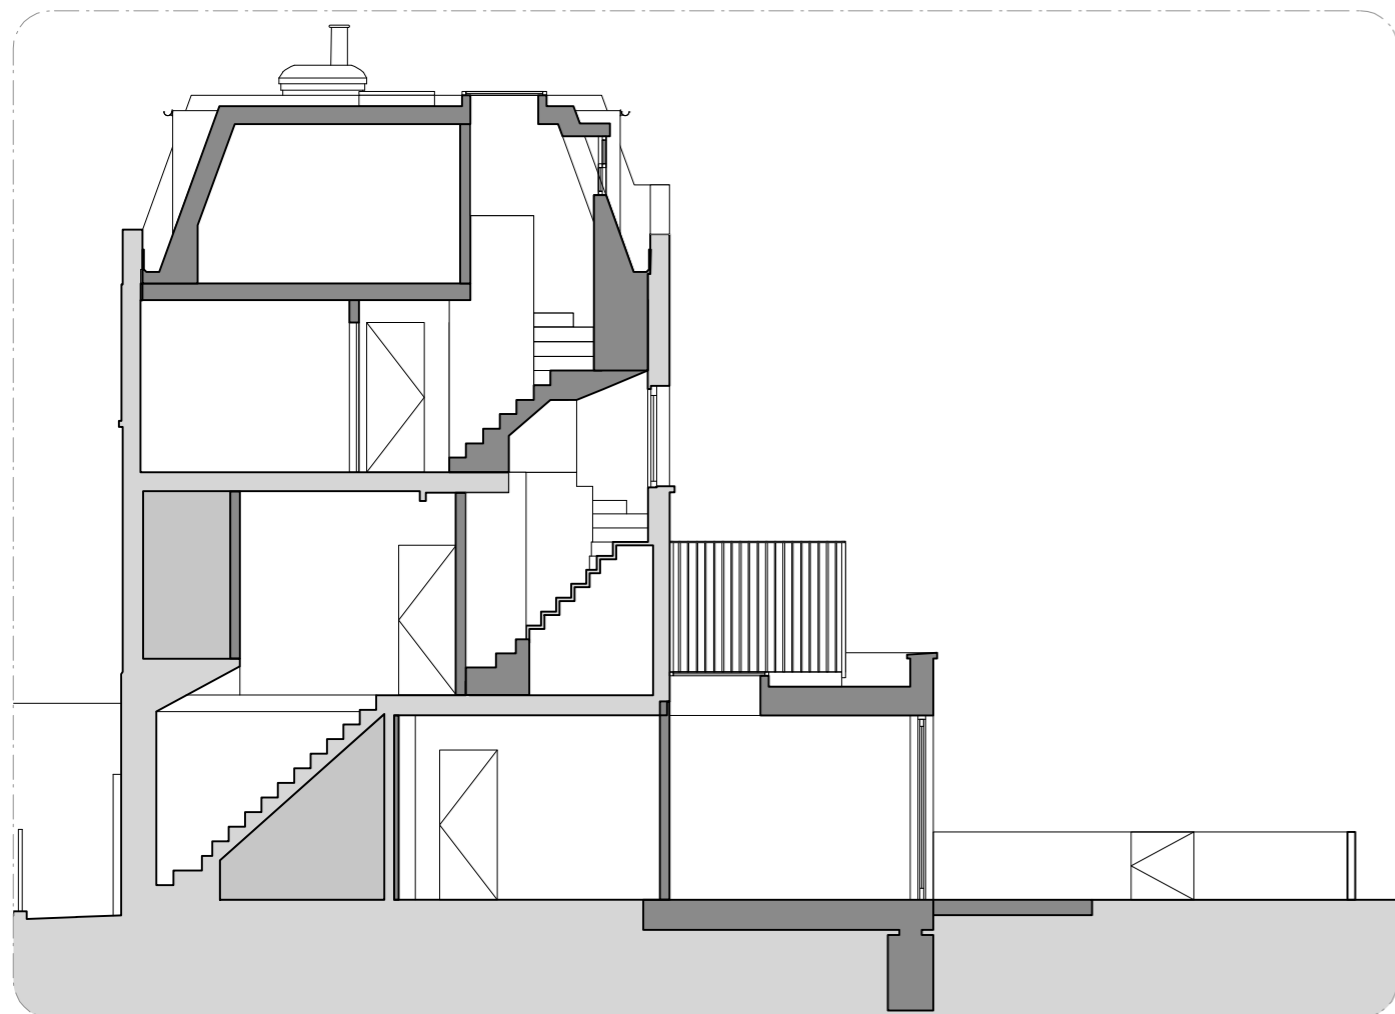

2 Section BB

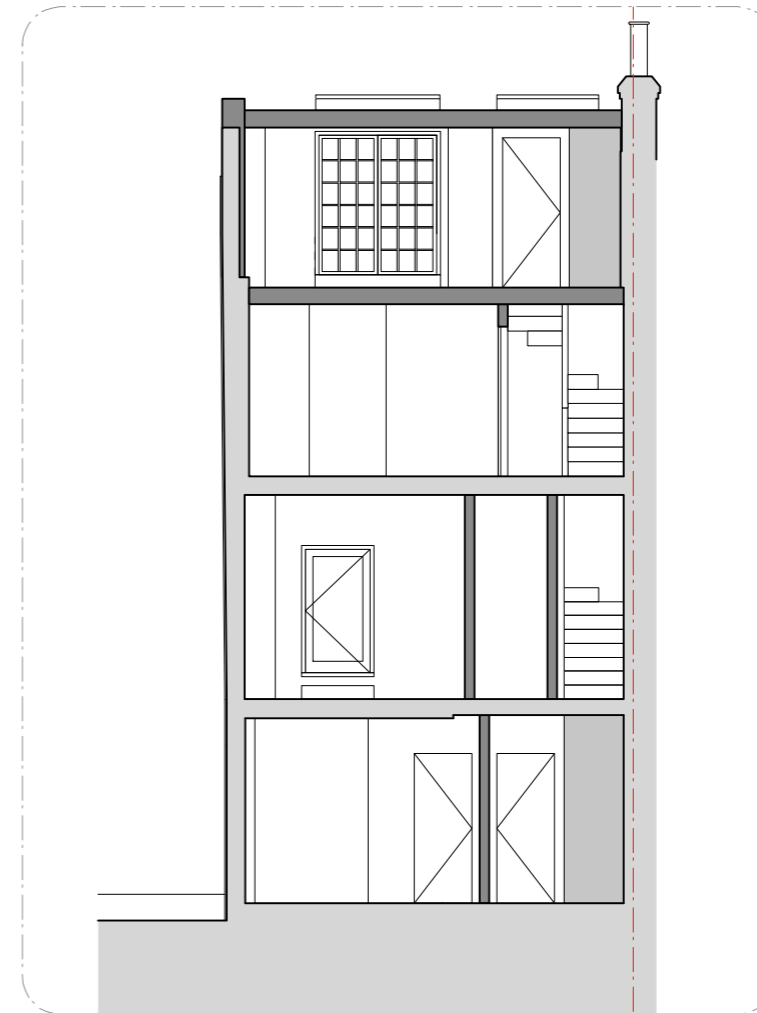

3 Section CC

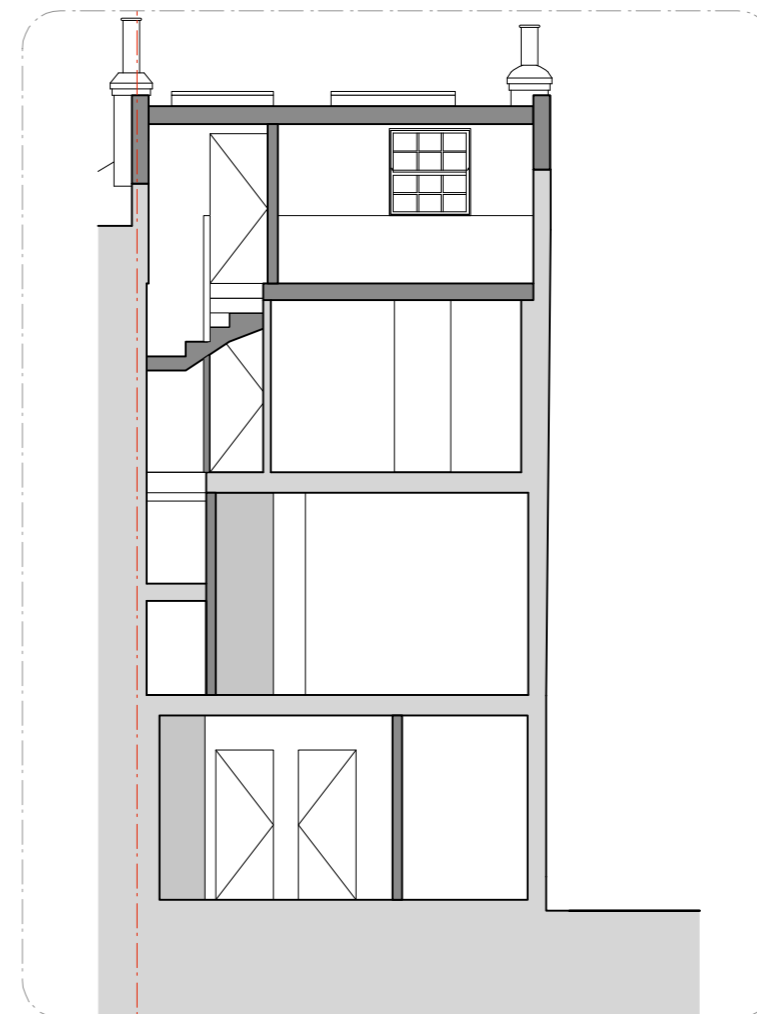

4 Section DD



- Existing Structure
- Proposed Structure
- Proposed Cupboards
- Rooflights & Ceiling Above

Rev	Issued	Status & Description	Drawn / Checked
A	04/06/2021	Issued for Planning	CA / TB
-	24/12/2020	Issued for Planning	MN / TB

Notes:

All dimensions to be checked on site prior to construction or fabrication of any element. Any discrepancies between figure dimensions reported to Architect for clarification prior to commencing work.

This drawing is to be read in conjunction with all consultants information.

Elements of services are indicated for coordination purposes. For full services layouts refer to Services Engineer's drawings and specification.

Elements of structure are indicated for coordination purposes. For full structural layouts refer to Structural Engineer's drawings and specification.

(C) Trevor Brown Architect Ltd. All rights described in chapter IV of the Copyright Designs and Patents Act 1988 have been asserted.


tba

Job
Hartland Road
Address
32 Hartland Road NW1 8DD
Status
Planning
Drawing title
Proposed Sections

Scale
1:100@A3

Drawing number
155_1100 A


Revision

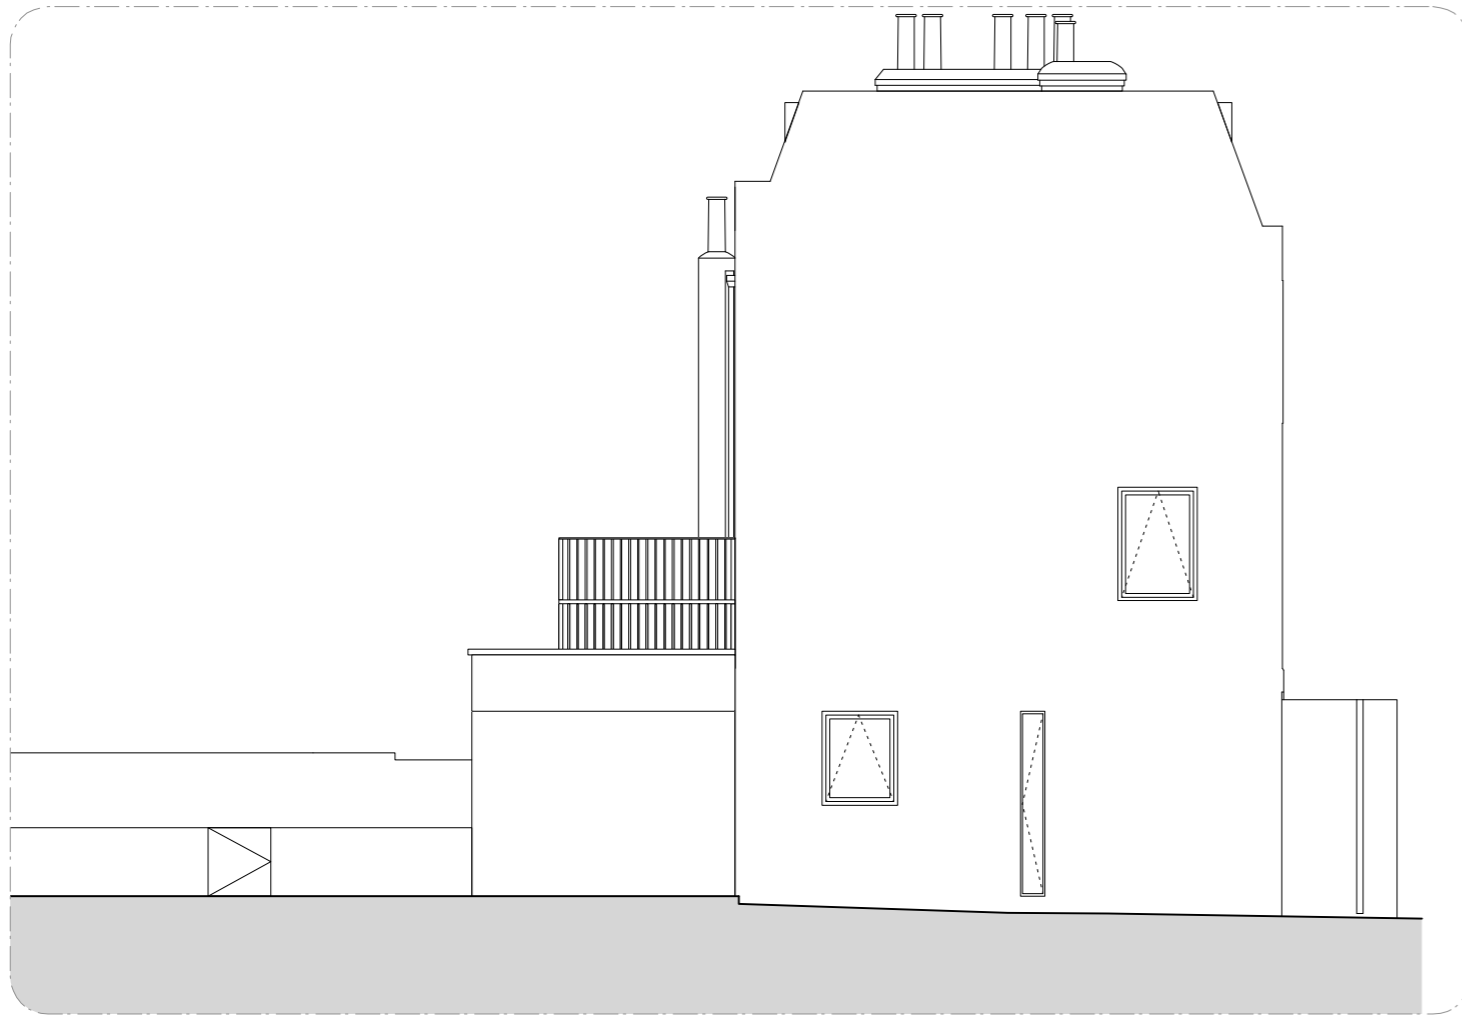

1 Side Elevation



2 Front Elevation

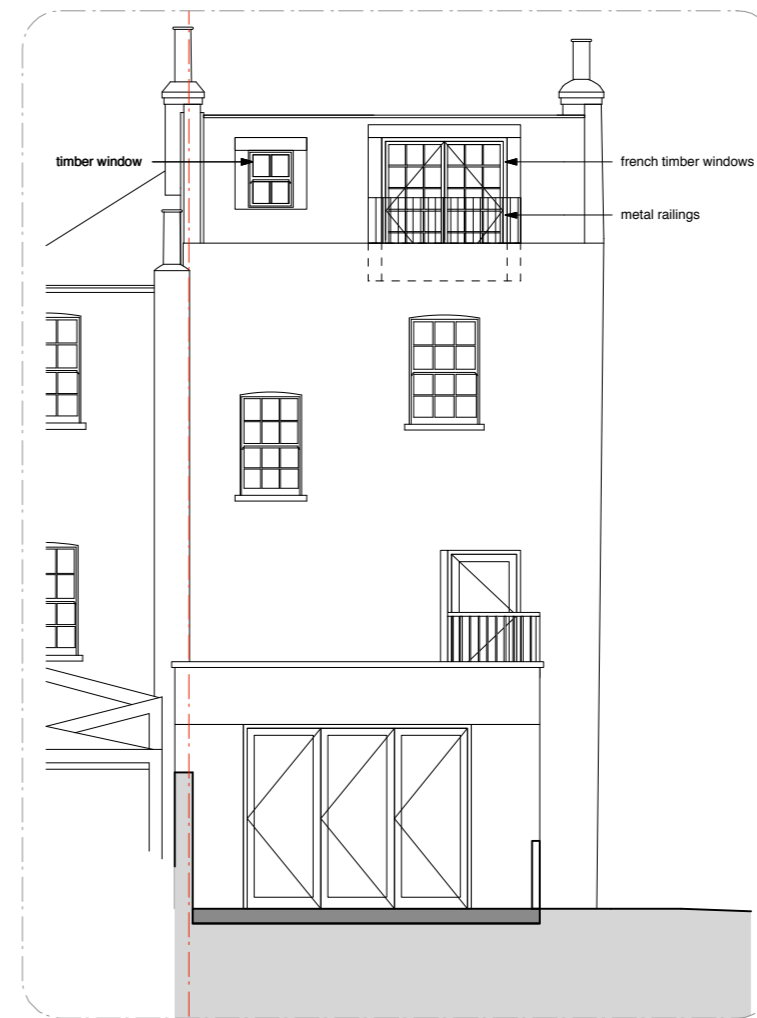

3 Rear Elevation

SCALE BAR
0 1 2 5m

Rev	Issued	Status & Description	Drawn / Checked
A	04/06/2021	Issued for Planning	CA / TB
-	24/12/2020	Issued for Planning	MN / TB

Notes:
 All dimensions to be checked on site prior to construction or fabrication of any element. Any discrepancies between figure dimensions reported to Architect for clarification prior to commencing work.
 This drawing is to be read in conjunction with all consultants information.
 Elements of services are indicated for coordination purposes. For full services layouts refer to Services Engineer's drawings and specification.
 Elements of structure are indicated for coordination purposes. For full structural layouts refer to Structural Engineer's drawings and specification.
 (C) Trevor Brown Architect Ltd. All rights described in chapter IV of the Copyright Designs and Patents Act 1988 have been asserted.

tba

Job
Hartland Road
 Address
32 Hartland Road NW1 8DD
 Status
Planning
 Drawing title
Proposed Elevations
 Scale
1:100@A3
 Drawing number
155_1200 Revision
A