


Proposed Ground Floor Plan - Flat B

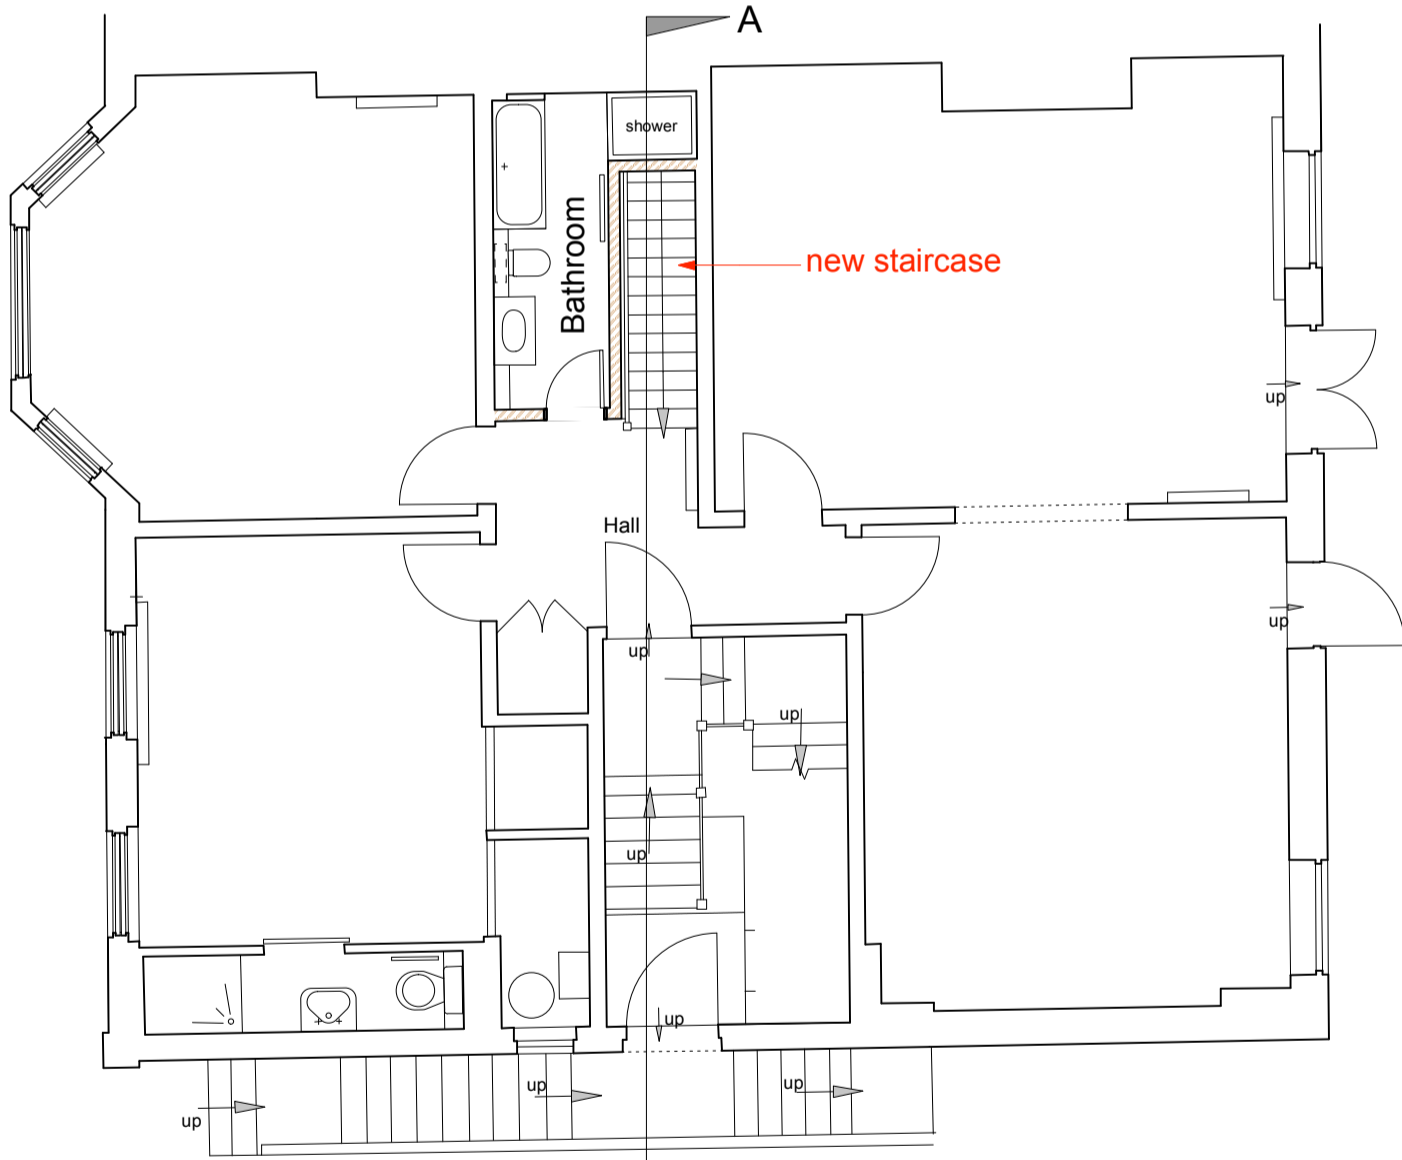

Proposed First Floor Plan - Flat C

**BROD WIGHT**  
**Architects**  
 8a Baynes Mews --- London --- NW3 5BH

17B+C Langland Gardens  
 London NW3 6QE

www.brodwight.co.uk office@brodwight.co.uk  
 Tel 020 7722 0810 This drawing is copyright

Drawing Title:  
**Proposed Ground and  
 First Floor Plans**

Drawing Ref:  
**1116-AP03A**

Date: June 2021 Scale: 1:100@A3/1:50@A1

