

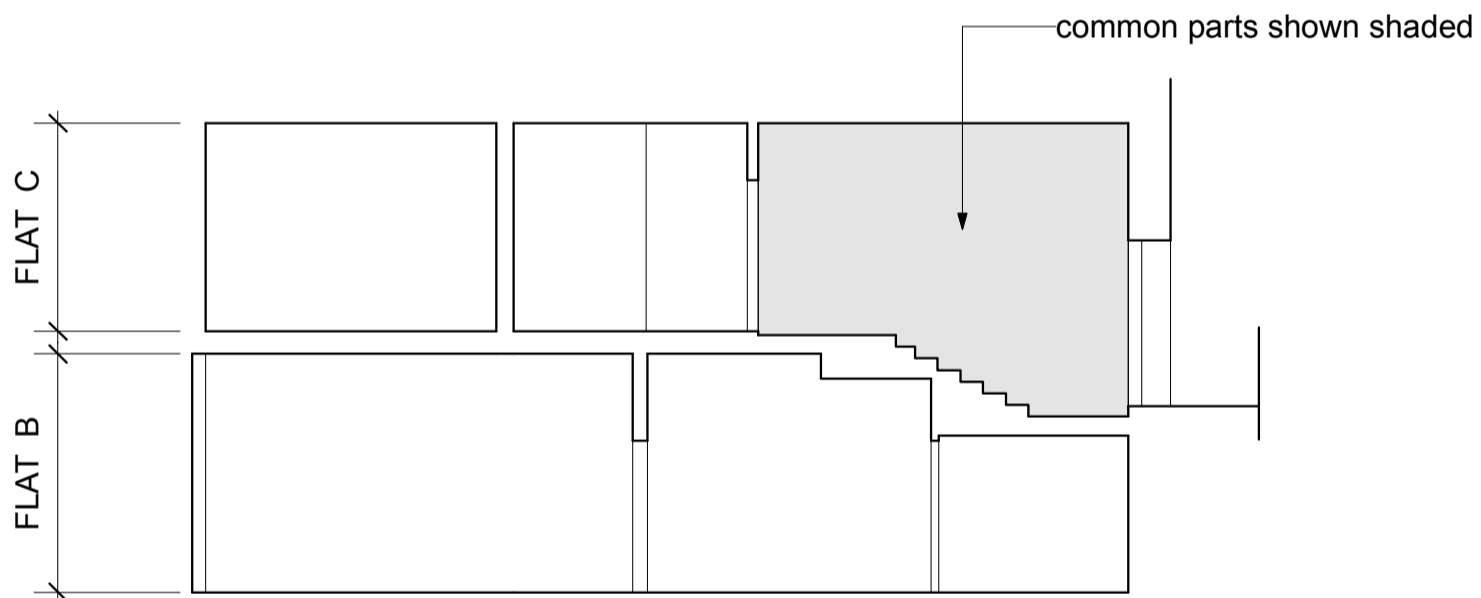


Proposed Ground Floor Plan

 

Existing Ground Floor Plan

 

BROD WIGHT
Architects
 8a Baynes Mews --- London --- NW3 5BH

17B+C Langland Gardens
 London NW3 6QE

www.brodwight.co.uk office@brodwight.co.uk
 Tel 020 7722 0810 This drawing is copyright

Drawing Title:
Proposed Section A - A

Drawing Ref:
1116-AP04

Date: June 2021 Scale: 1:100@A3/1:50@A1