


BARR GAZETAS

Note:

- Existing stair to roof retained.
- New feature stair to roof with glazed roof hatch above.

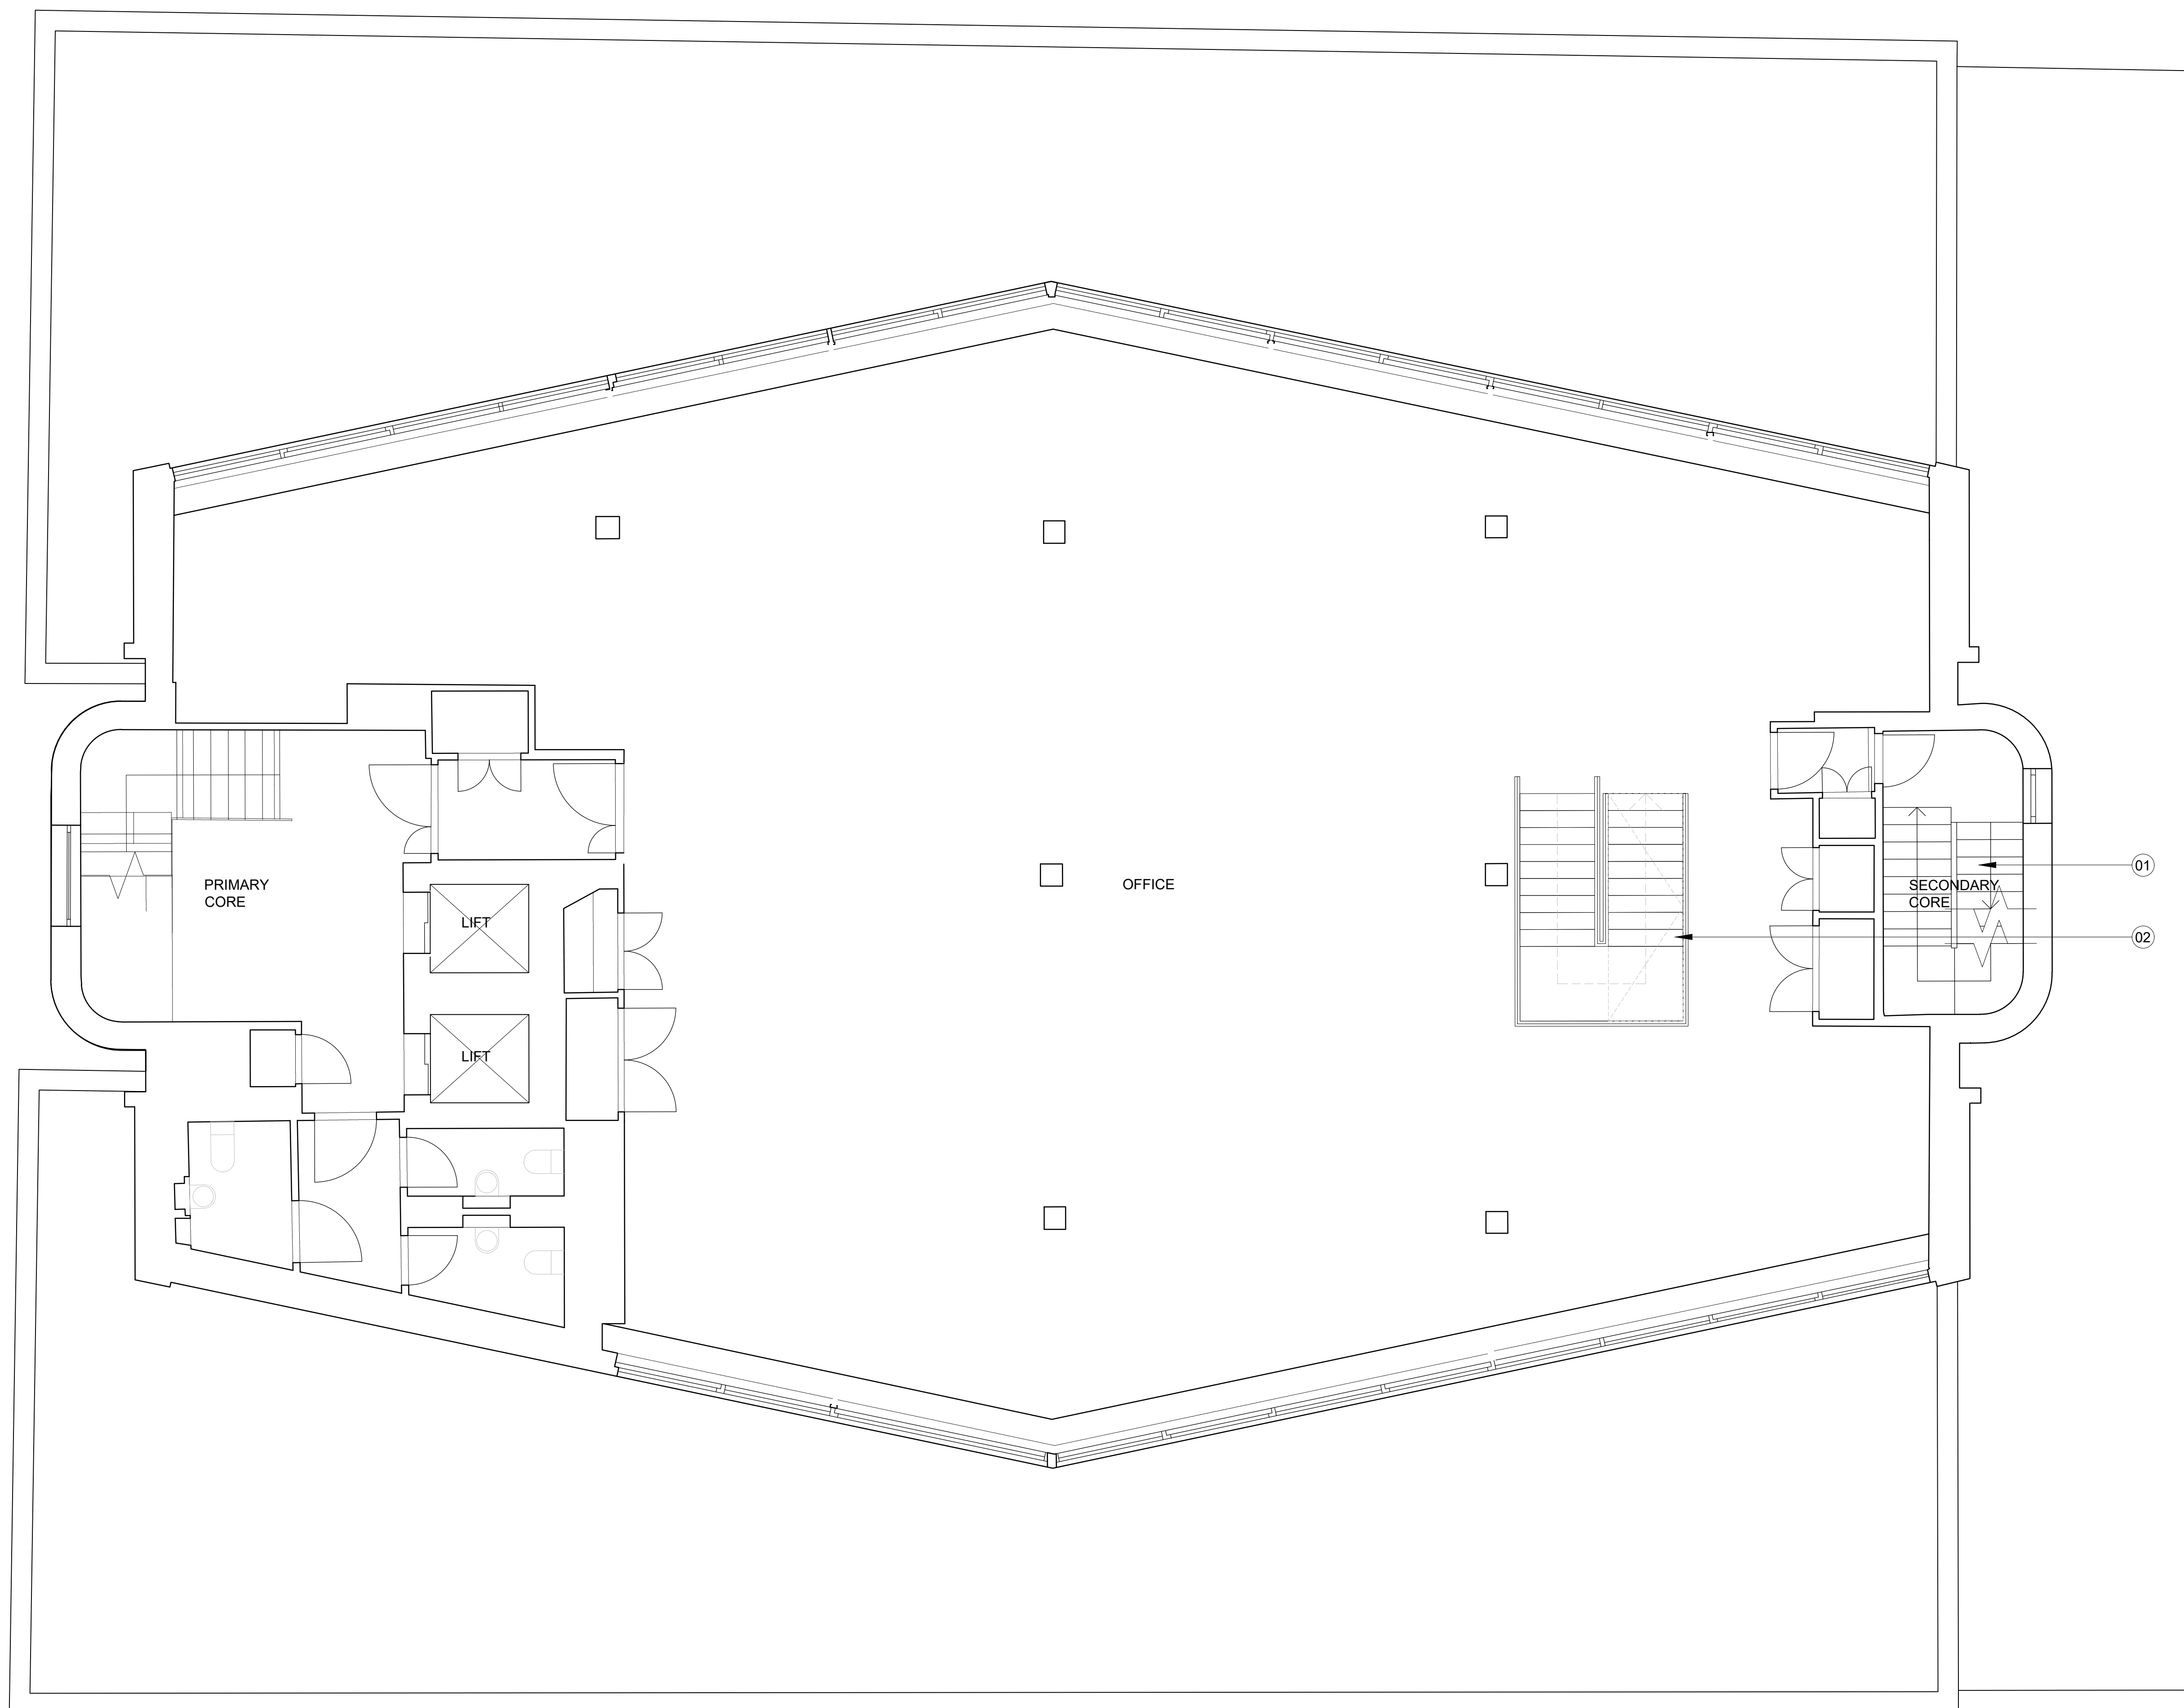

P1	Issued for planning	SS	14.06.21
Rev.	Description.	By	Date

0m 0.5 1.0 1.5 3.0m



Client
F55 G Chateau SARL

Project
60 Charlotte Street

Title
Proposed Seventh Floor Plan

Status	Purpose of issue			RIBA stage
S2	For Planning			02
Project No.	Drawn	Checked	Scale	Rev.
1926	SS	TL	1:50 @ A1 1:100 @ A3	P1

Drawing No.

1926-BG-ZZ-07-DR-A-20.209

Do not scale from this drawing. The Contractor is to take and check all dimensions on site before work commences. Discrepancies must be reported to the Architect. Subcontractors must verify all dimensions on site before making a shop drawing or commencing manufacturing. This drawing is copyright. ©

© Copyright Barr Gazetas Ltd.
A 19 Heddon Street, London, W1B 4BG
T 0207 636 5581
W www.barrgazetas.com