


South East Elevation

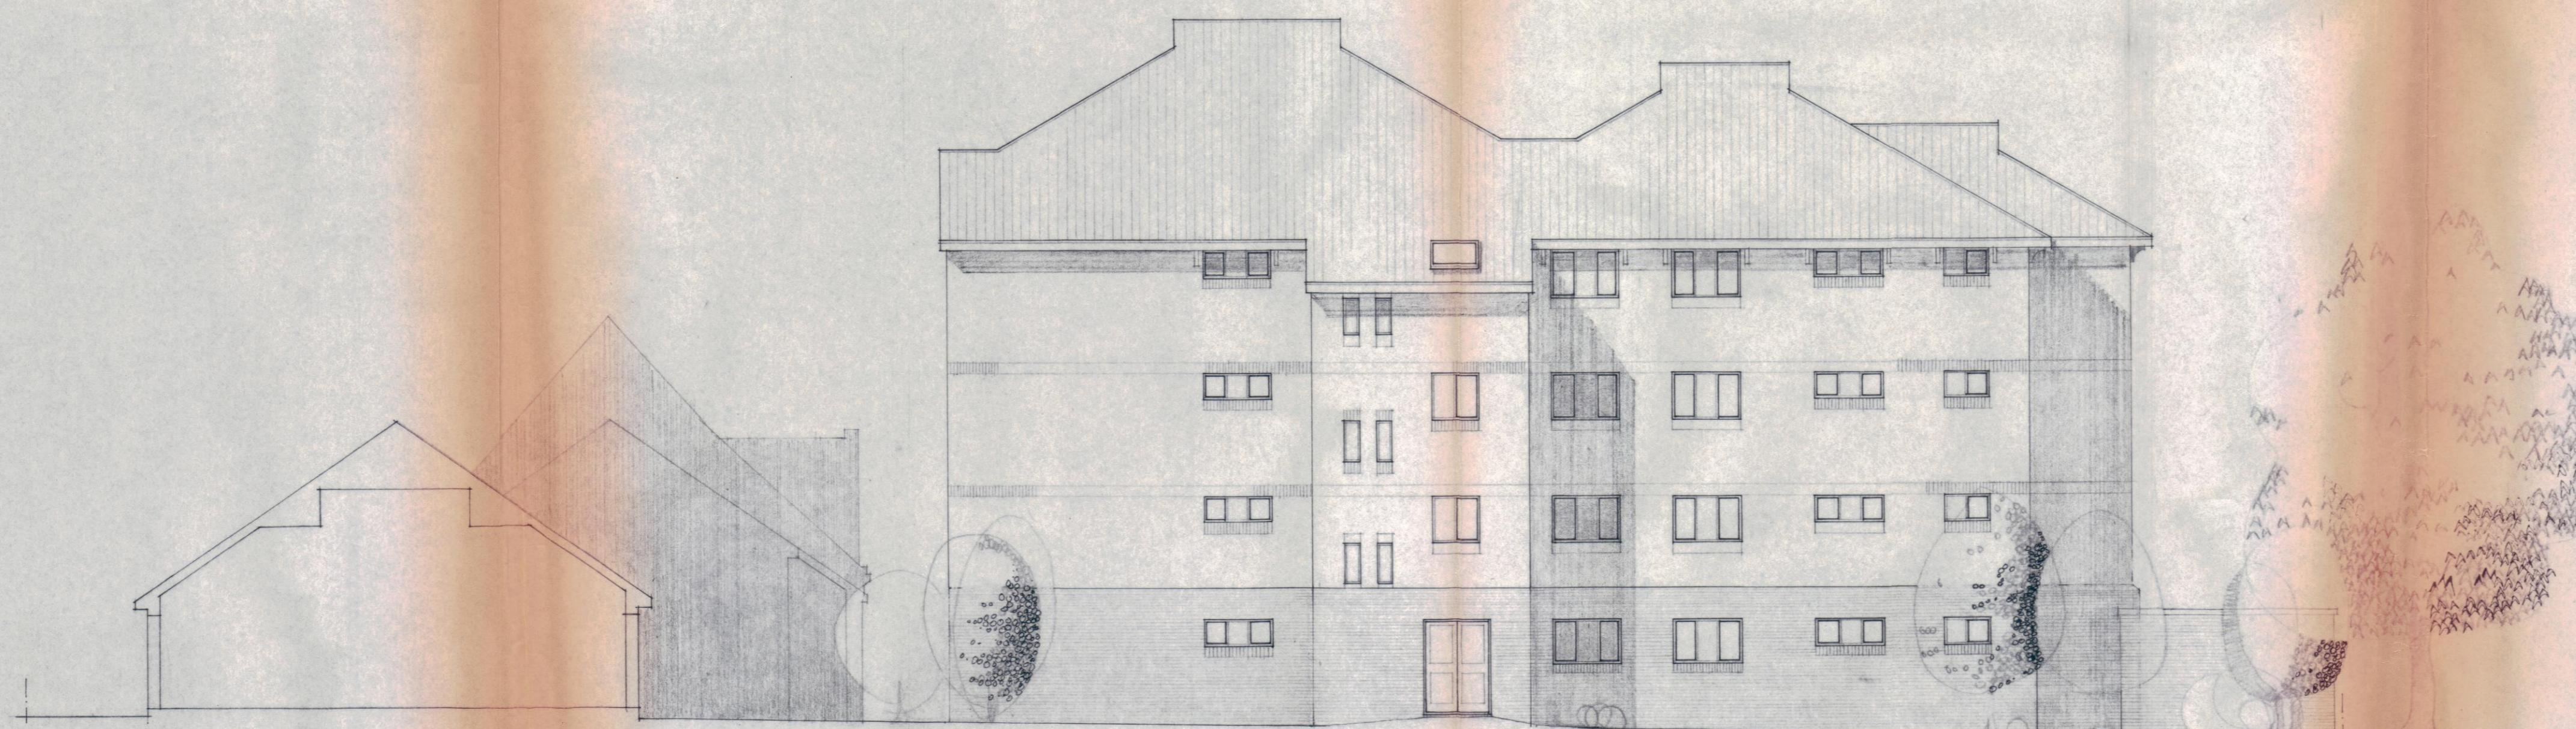

North West Elevation

NOTE :  
Brickwork and roof tiles to  
Local Authority approval.

CTP/53/2/20/36236.

PRESTON RUBIN ASSOCIATES  
architects and town planners

10-12 Perrins Court, Hampstead  
London NW3 1QS telephone 01 794 4425-8

|            |                        |
|------------|------------------------|
| contract   | Fordwych Road          |
| drawing    | Elderley persons flats |
| scale      | 1:100                  |
| date       | May 1983               |
| approved   |                        |
| drawing no | 7382 / pl / 13         |
| revision   |                        |