




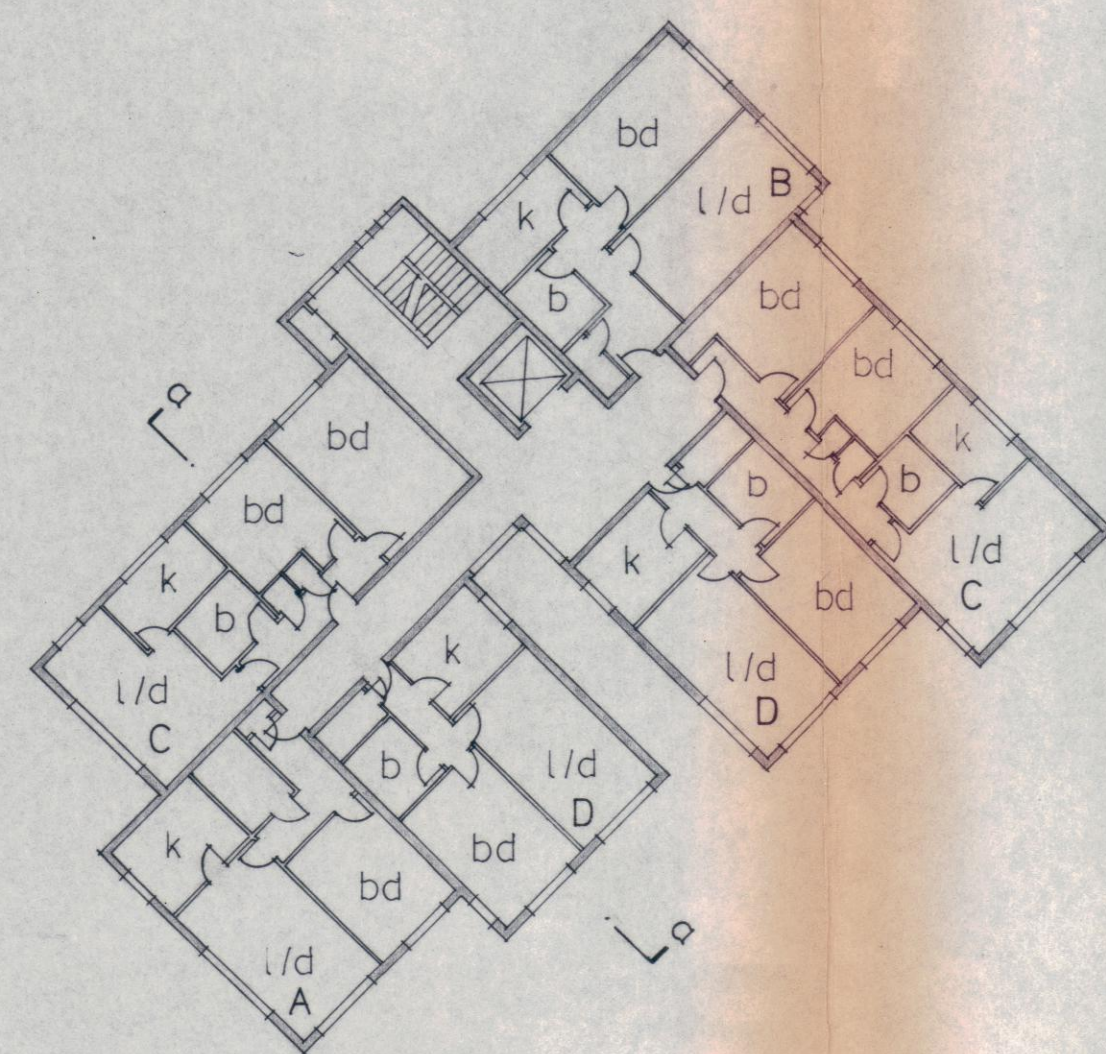


1st, 2nd, & 3rd. floor plan

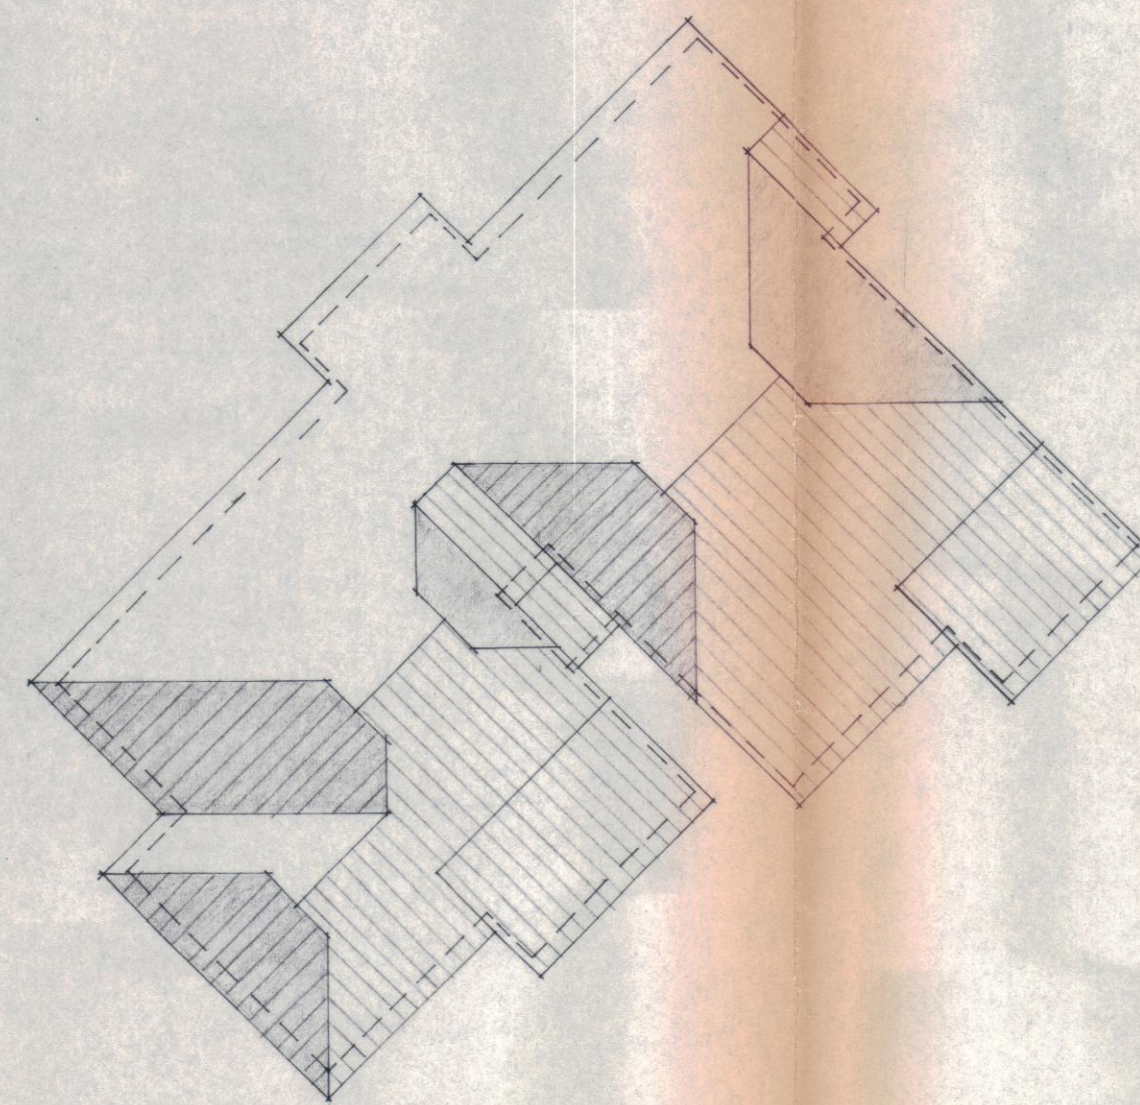


roof plan

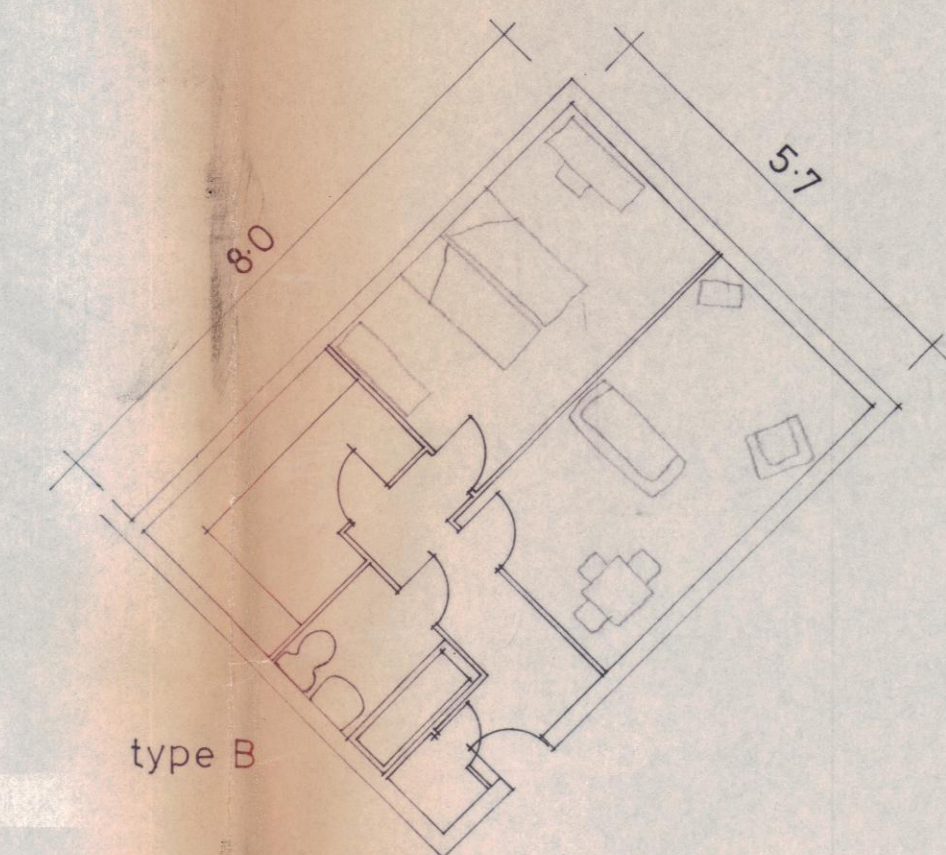


type B

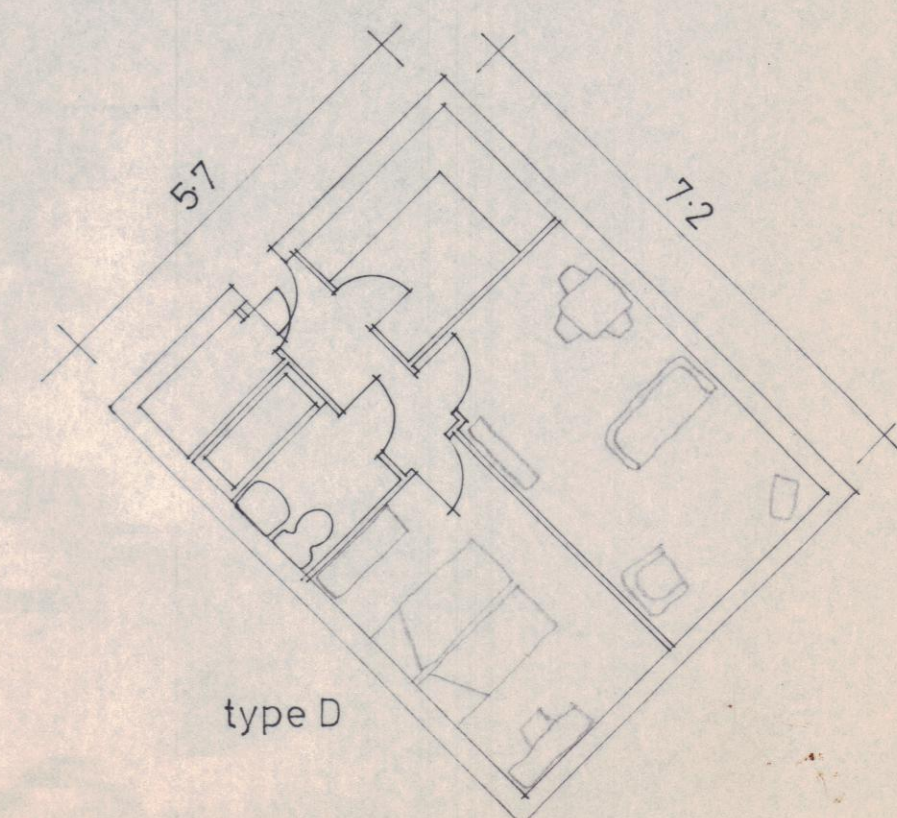


type D

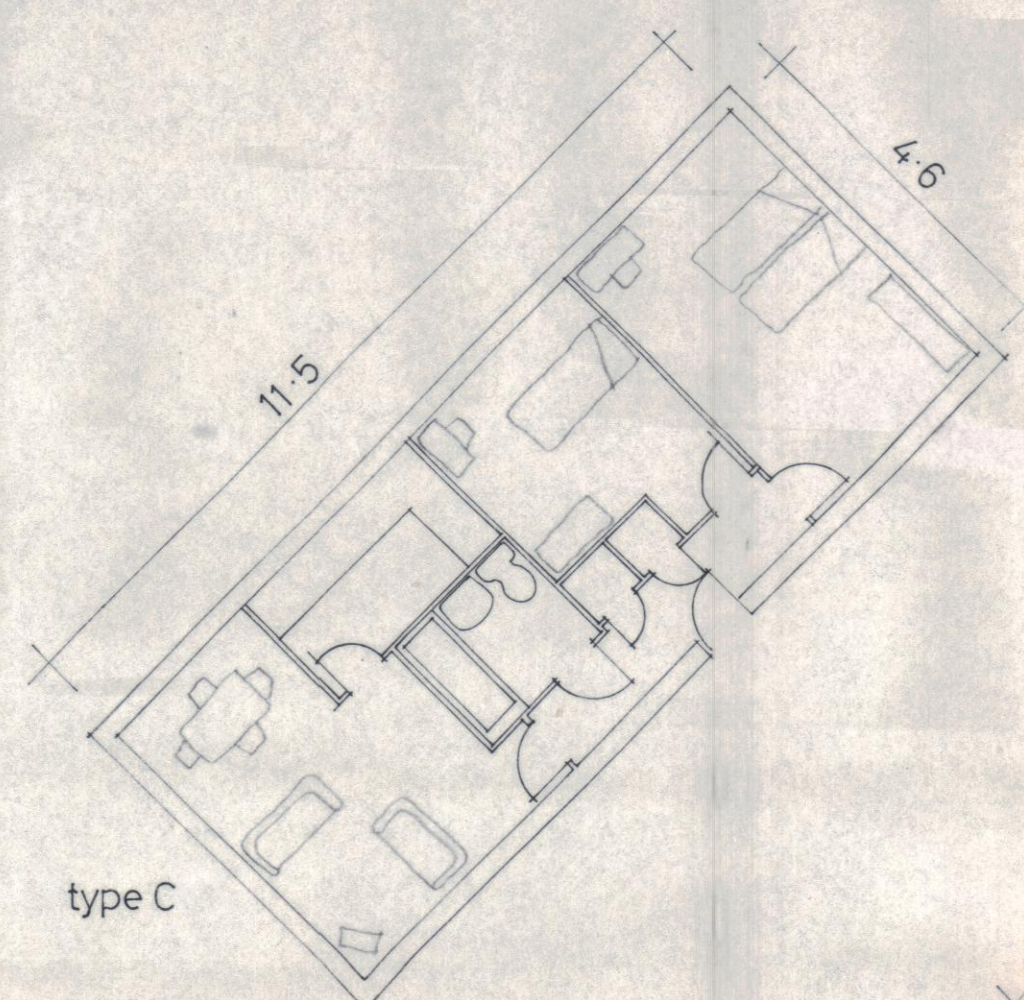

type C

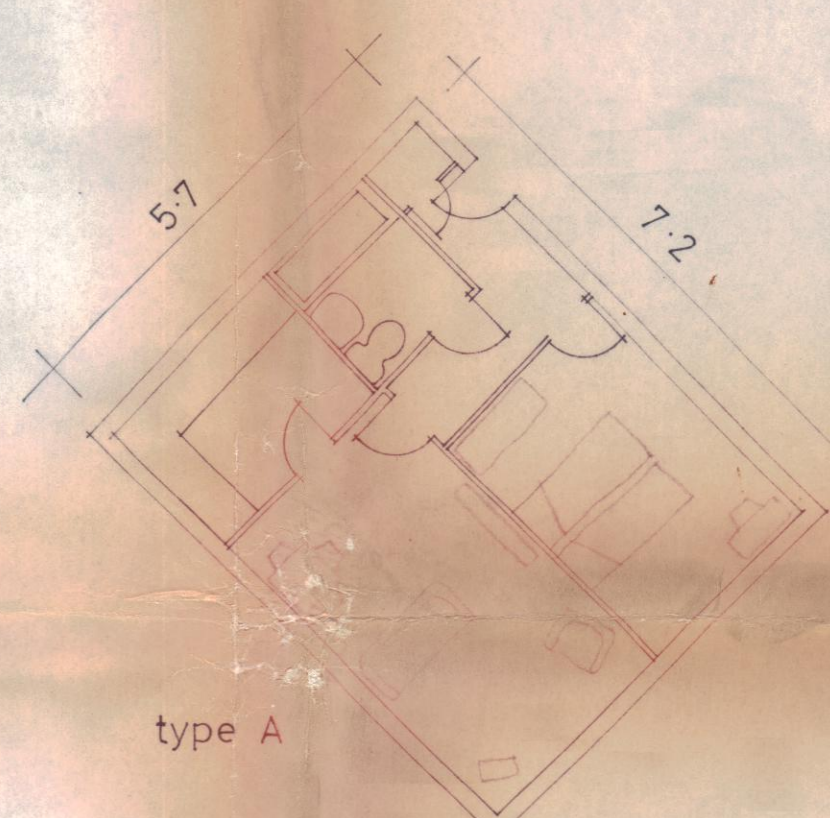

type A

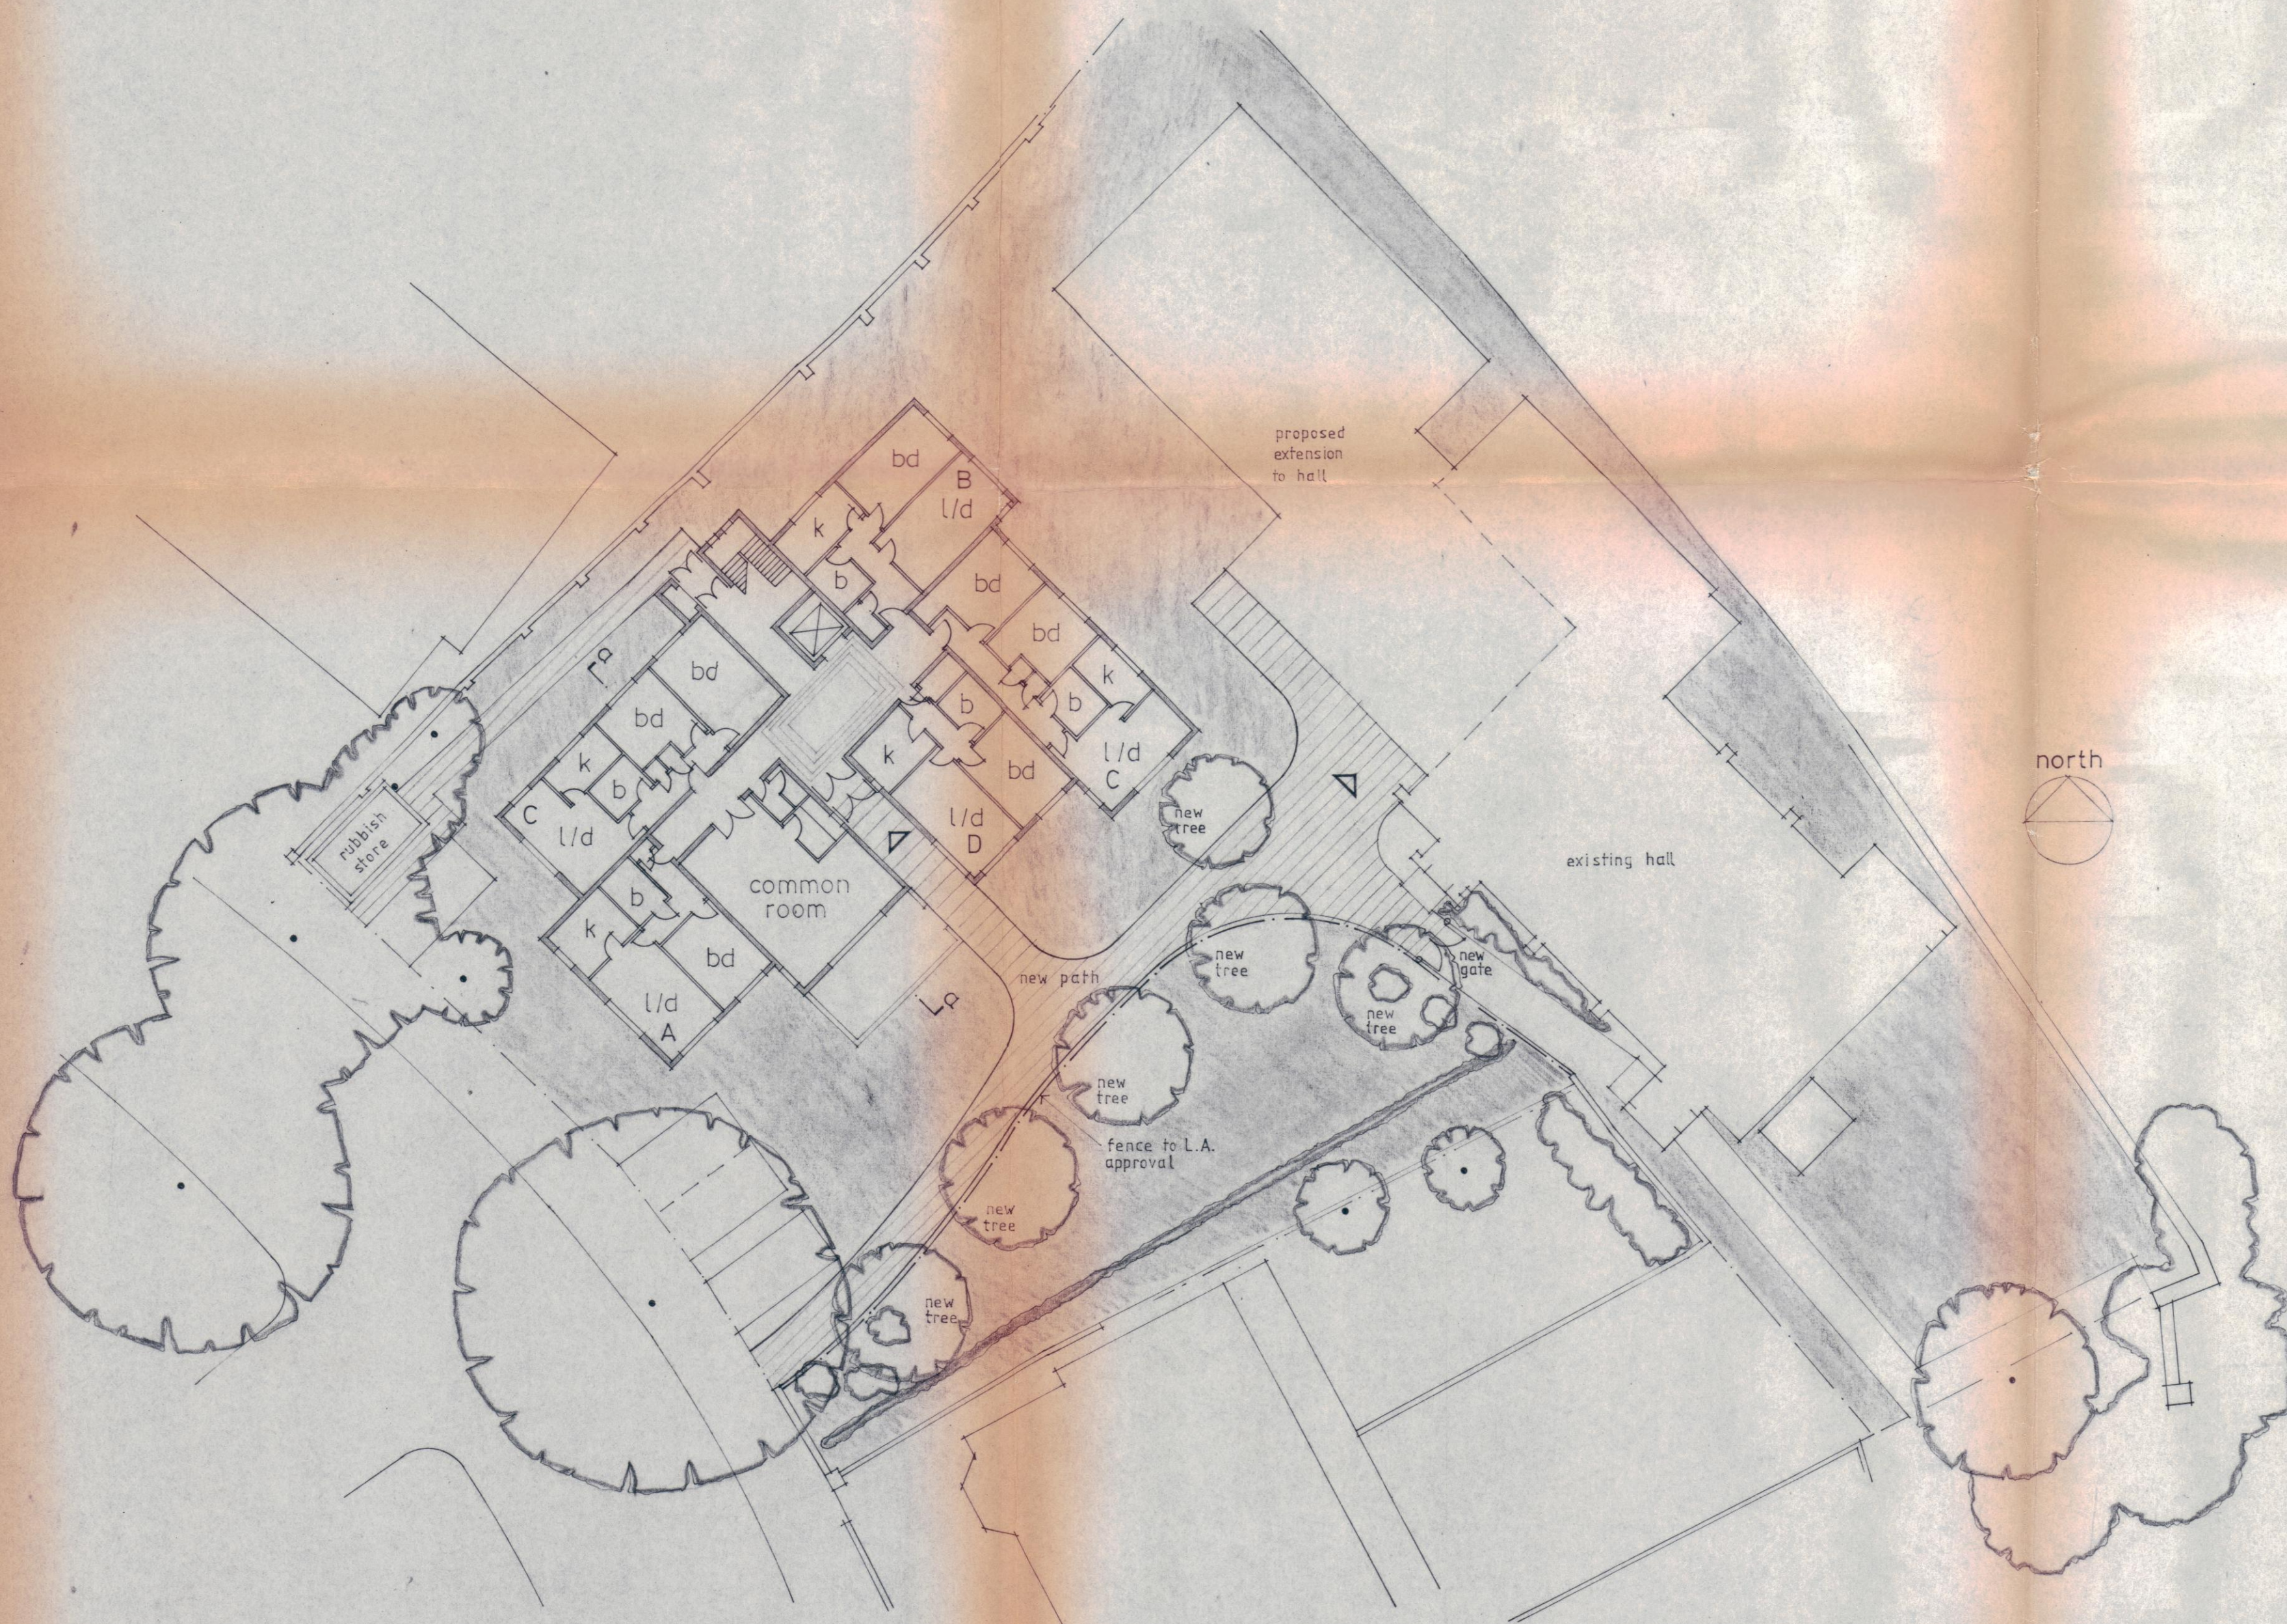

ground floor & site plan

Schedule of Accommodation

Type of unit	Nº units	Nº persons	Nº hab. rooms
A 1 bed	4	8	8
B 1 bed	4	8	8
C 2 bed	8	24	24
D 1 bed	7	14	14
Total	23	54	54

CTP/S3/2/20/36236.

PRESTON RUBIN ASSOCIATES
architects and town planners

10-12 Perrins Court, Hampstead
London NW3 1QS telephone 01 794 4425-8

contract	Fordwych Road
drawing	Elderley persons flats
scale	1:200 1:100
date	May 1983
approved	
drawing no.	7382 / pl / 11
revision	