

Notes
Do not scale from this drawing. To be read in conjunction with all relevant Architects', Services and Structural Engineers' information. Architect to be immediately notified of discrepancies. Copyright belongs to Urbanist Architecture Ltd.



Urbanist Architecture

2 Little Thames Walk London SE8 3FB

Tel: 0203 793 7878

info@urbanistarchitecture.co.uk

www.urbanistarchitecture.co.uk

Project Description

Erection of a mansard extension and a part one part two storey rear extension at first and second floor level to convert the property into 1 x 1 bed and 1 x 2 bed self-contained flats

Site Address

66 Queens Crescent London NW5 4EE

Drawing Name

Site Plans
Location Plan - OS Map


Drawing Status: In Progress

Scale: 1:1250 @A3 **Drawn:** MA


Date: 28 May 2021 **Checked:** IA

Drawing no

project	originator	zone	level	type	role	no.	rev
092-	-	URB	-	ZZ	-	XX - DR - A - 0011 - NW54EE	

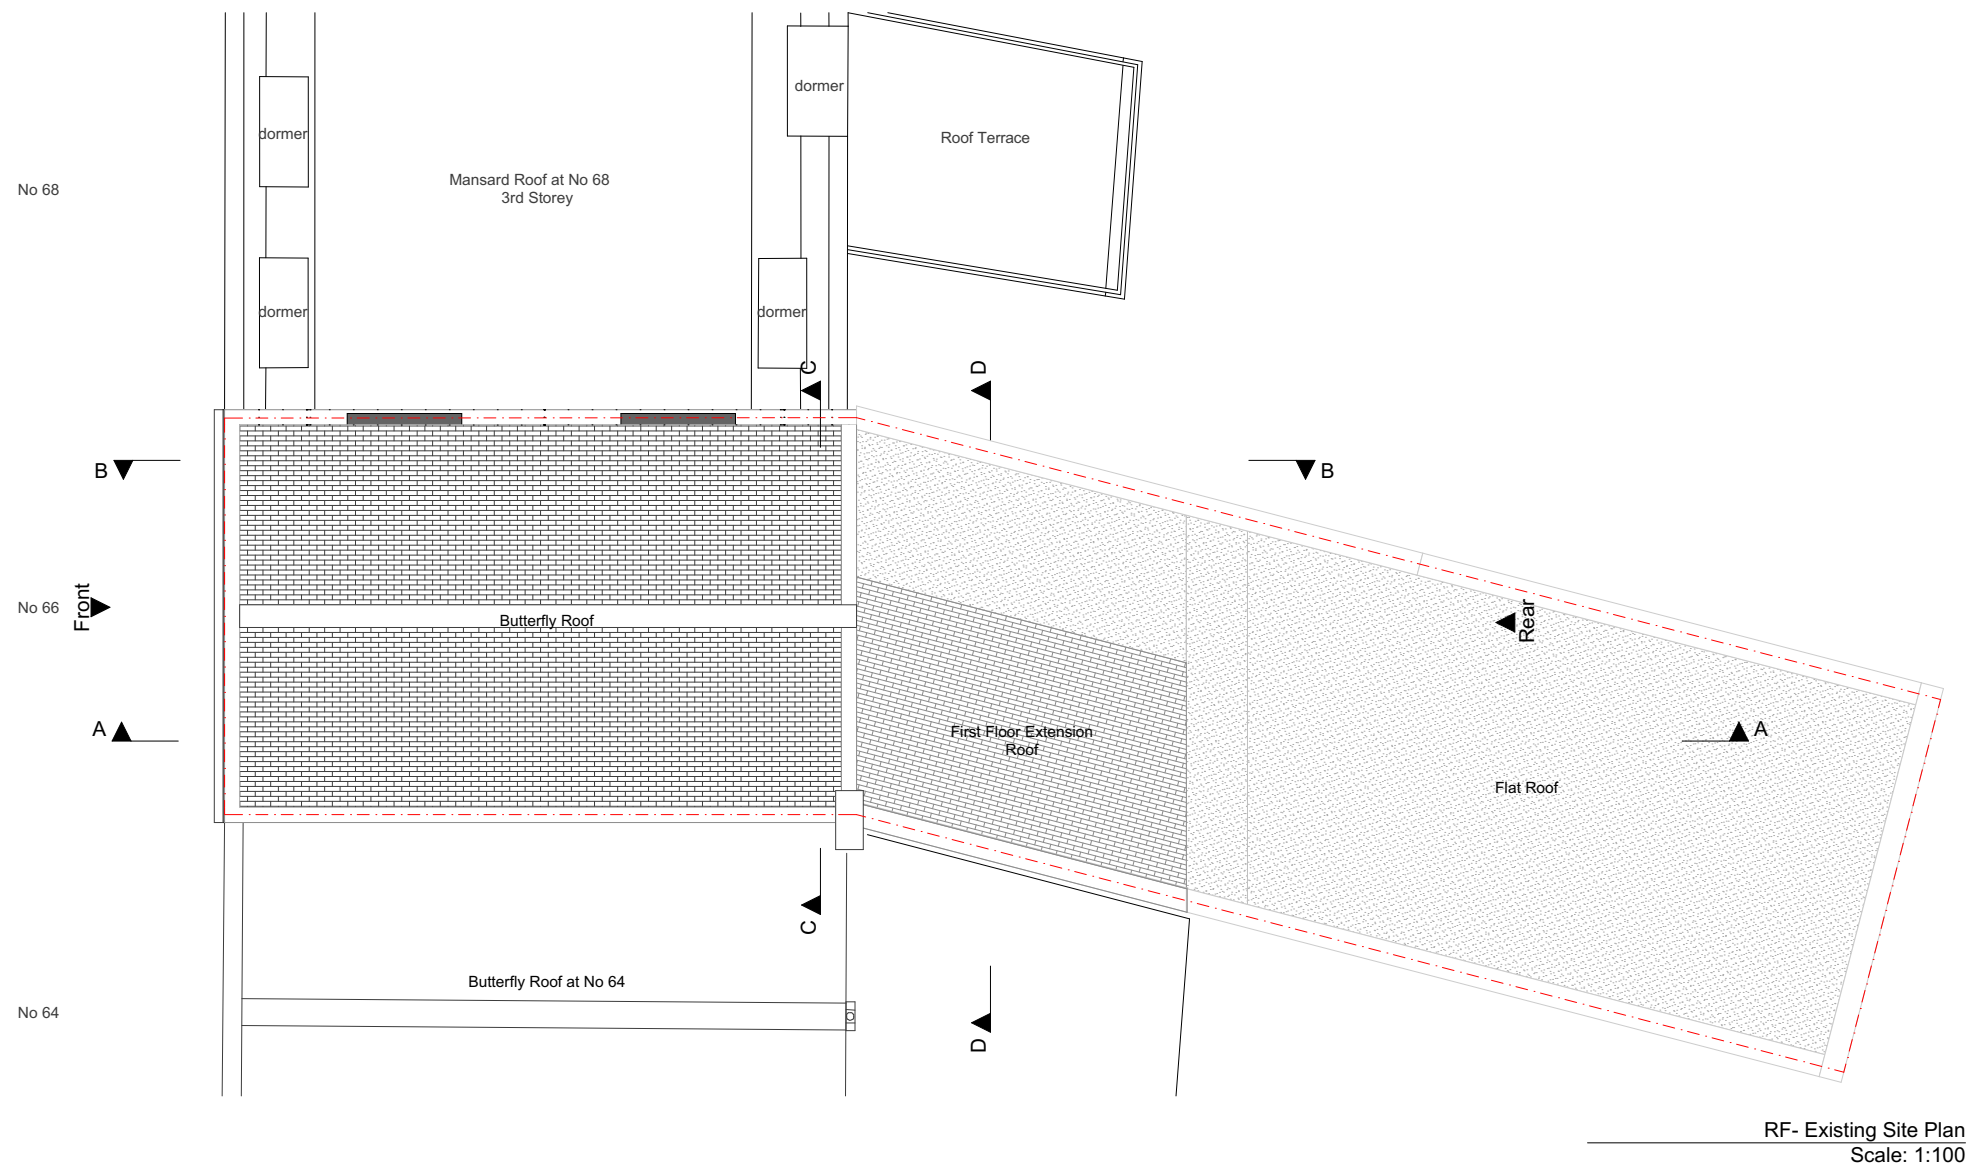

Notes
Do not scale from this drawing. To be read in conjunction with all relevant Architects', Services and Structural Engineers' information. Architect to be immediately notified of discrepancies. Copyright belongs to Urbanist Architecture Ltd.

 

Urbanist Architecture

2 Little Thames Walk London SE8 3FB

Tel: 0203 793 7878

info@urbanistarchitecture.co.uk

www.urbanistarchitecture.co.uk

Project Description

Erection of a mansard extension and a part one part two storey rear extension at first and second floor level to convert the property into 1 x 1 bed and 1 x 2 bed self-contained flats

Site Address

66 Queens Crescent London NW5 4EE

Drawing Name

Site Plans
RF- Existing Site Plan

Drawing Status: In Progress


Scale: 1/100 @A3 **Drawn:** MA

Date: 28 May 2021 **Checked:** IA

Drawing no

project	originator	zone	level	type	role	no.	rev
092-	-	URB	-	ZZ	-	XX - DR - A - 0012 - NW54EE	

Notes
Do not scale from this drawing. To be read in conjunction with all relevant Architects', Services and Structural Engineers' information. Architect to be immediately notified of discrepancies. Copyright belongs to Urbanist Architecture Ltd.

 

Urbanist Architecture

2 Little Thames Walk London SE8 3FB

Tel: 0203 793 7878

info@urbanistarchitecture.co.uk

www.urbanistarchitecture.co.uk

Project Description

Erection of a mansard extension and a part one part two storey rear extension at first and second floor level to convert the property into 1 x 1 bed and 1 x 2 bed self-contained flats

Site Address

66 Queens Crescent London NW5 4EE

Drawing Name

Plans Existing
0. GF- Existing Ground Floor

Drawing Status: In Progress

Scale: 1/50 @A3

Drawn: MA


Date: 28 May 2021

Checked: IA


Drawing no

project	originator	zone	level	type	role	no.	rev
---------	------------	------	-------	------	------	-----	-----

092-	-	URB	-	ZZ	-	00 - DR - A	-002101-NW54EE
------	---	-----	---	----	---	-------------	----------------

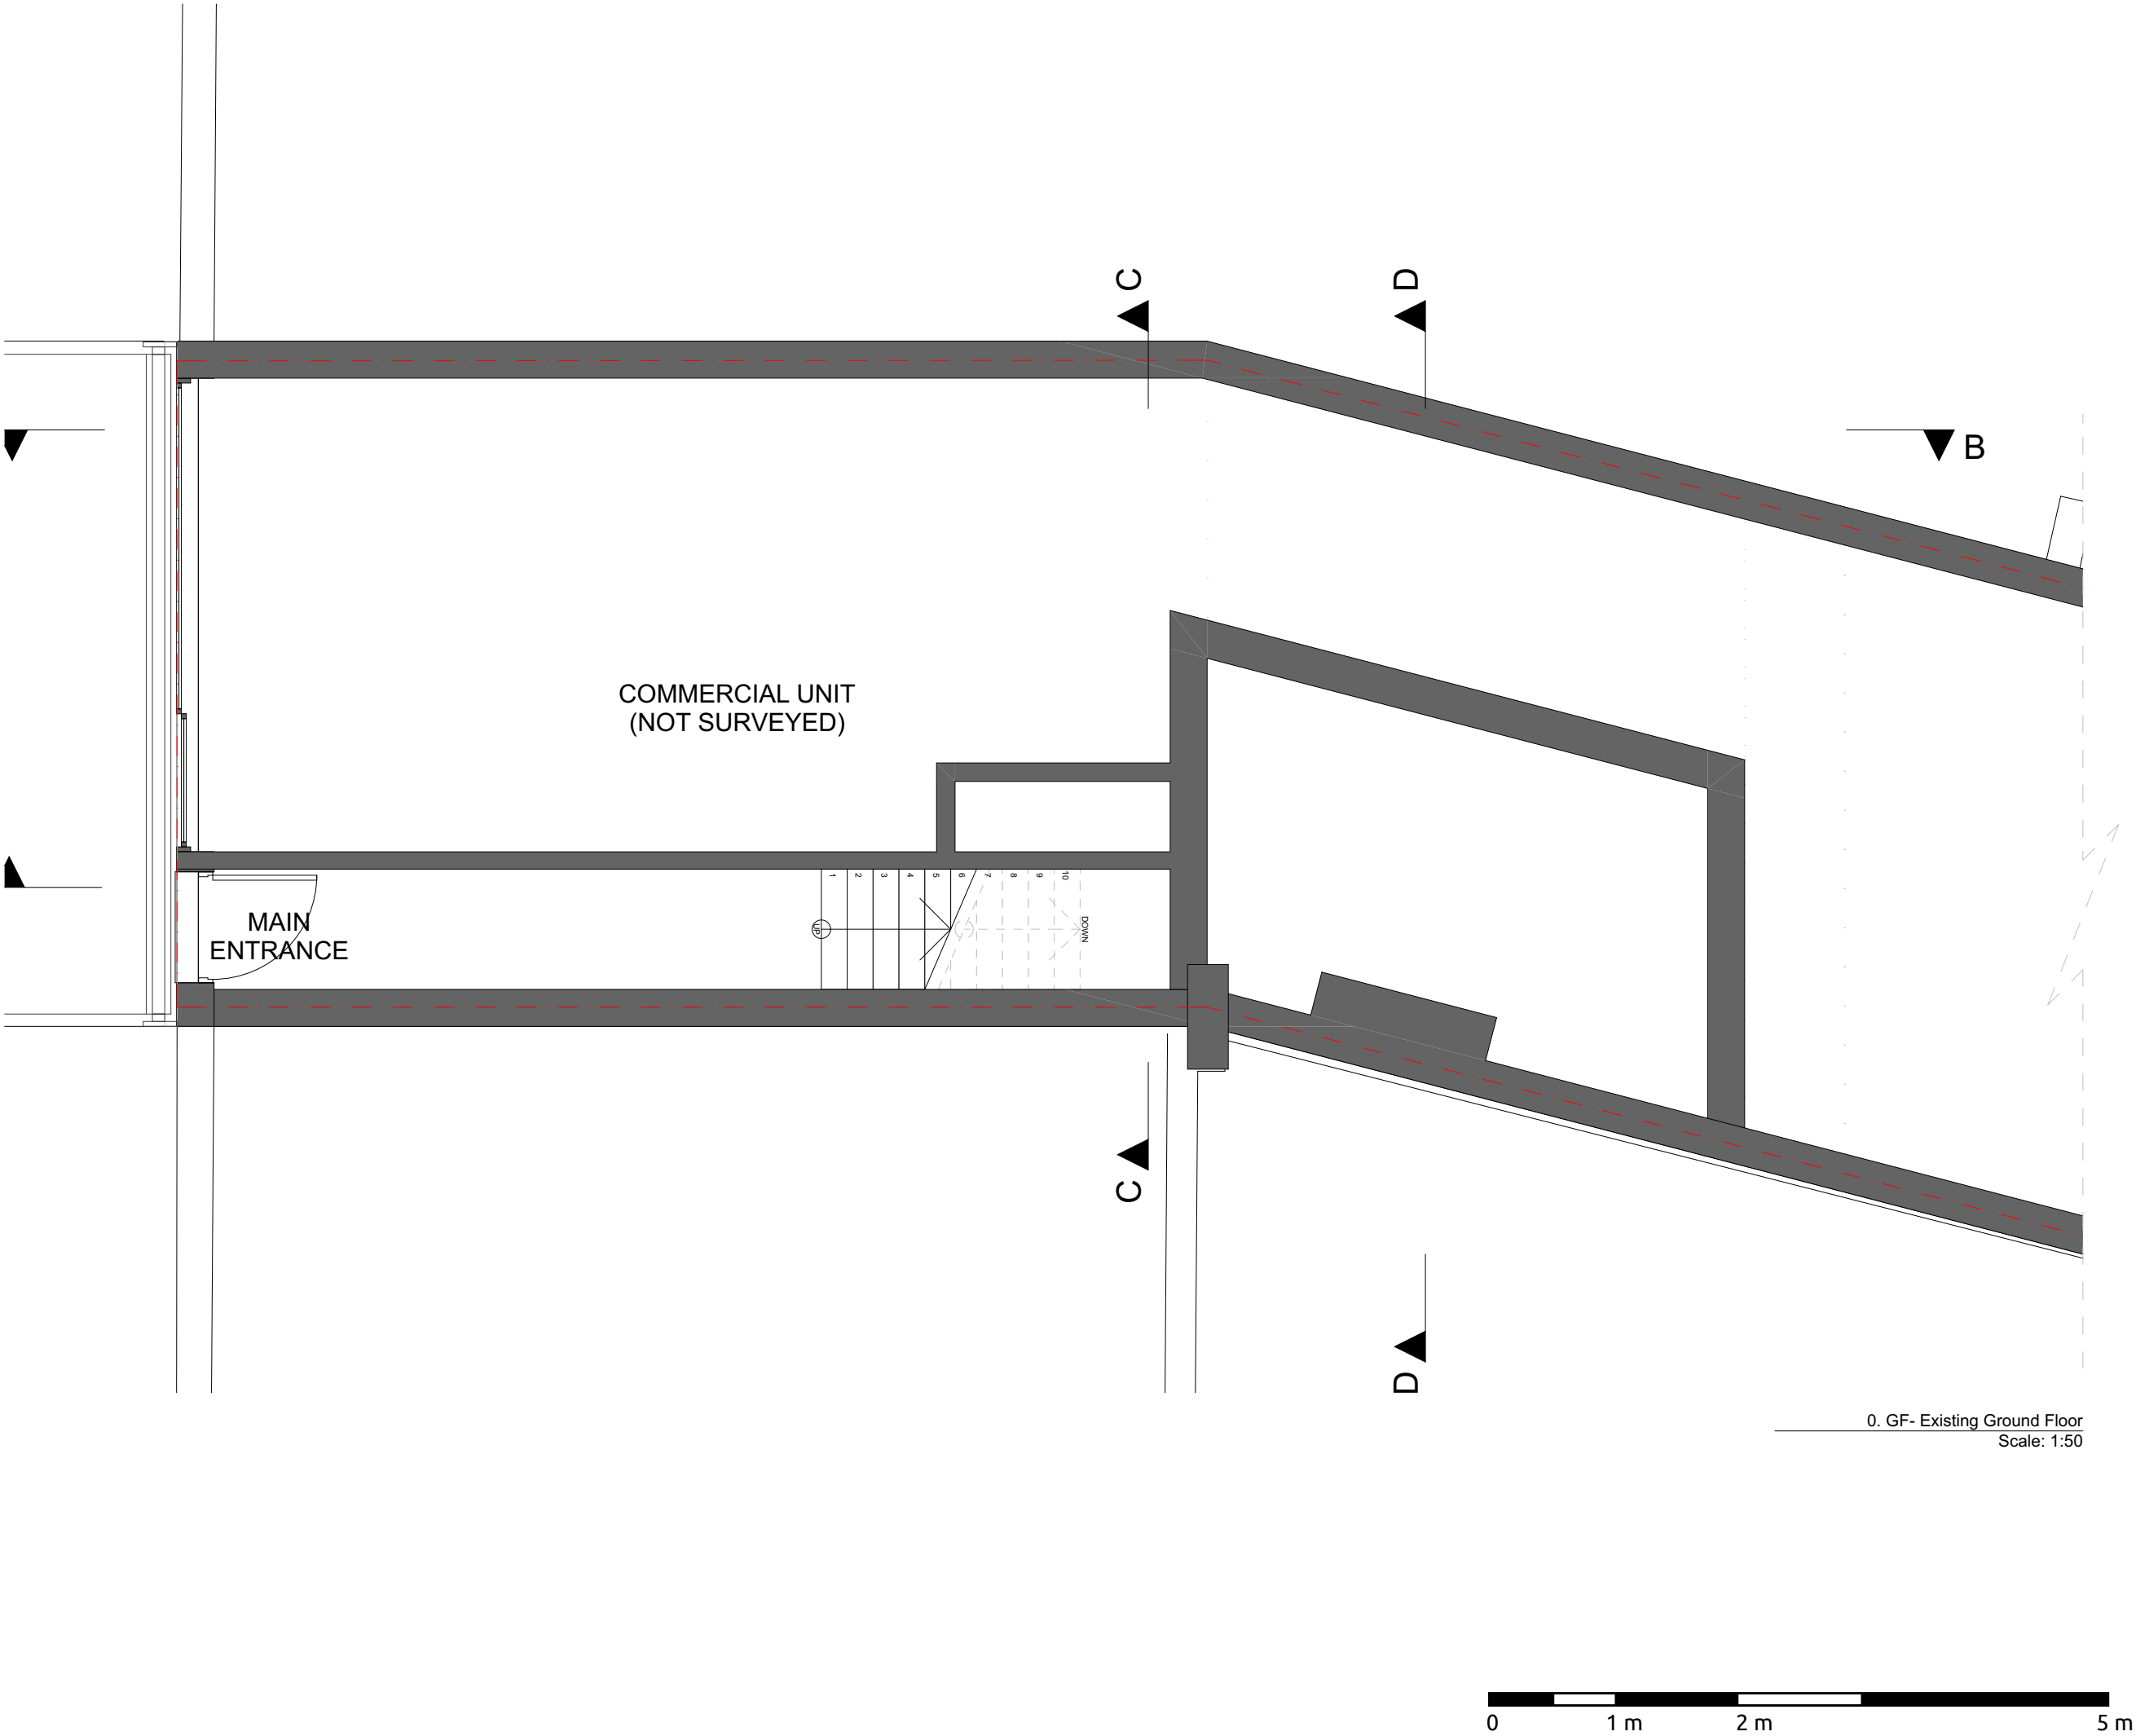

Notes
Do not scale from this drawing. To be read in conjunction with all relevant Architects', Services and Structural Engineers' information. Architect to be immediately notified of discrepancies. Copyright belongs to Urbanist Architecture Ltd.

 

Urbanist Architecture

2 Little Thames Walk London SE8 3FB

Tel: 0203 793 7878

info@urbanistarchitecture.co.uk

www.urbanistarchitecture.co.uk

Project Description

Erection of a mansard extension and a part one part two storey rear extension at first and second floor level to convert the property into 1 x 1 bed and 1 x 2 bed self-contained flats

Site Address

66 Queens Crescent London NW5 4EE

Drawing Name

Plans Existing
1. 01- Existing First Floor

Drawing Status: In Progress


Scale: 1/50 @A3 **Drawn:** MA

Date: 28 May 2021 **Checked:** IA


Drawing no

project	originator	zone	level	type	role	no.	rev
---------	------------	------	-------	------	------	-----	-----



092-	-	URB	-	ZZ	-	01	-	DR	-	A	-	002102-	NW54EE
------	---	-----	---	----	---	----	---	----	---	---	---	---------	--------

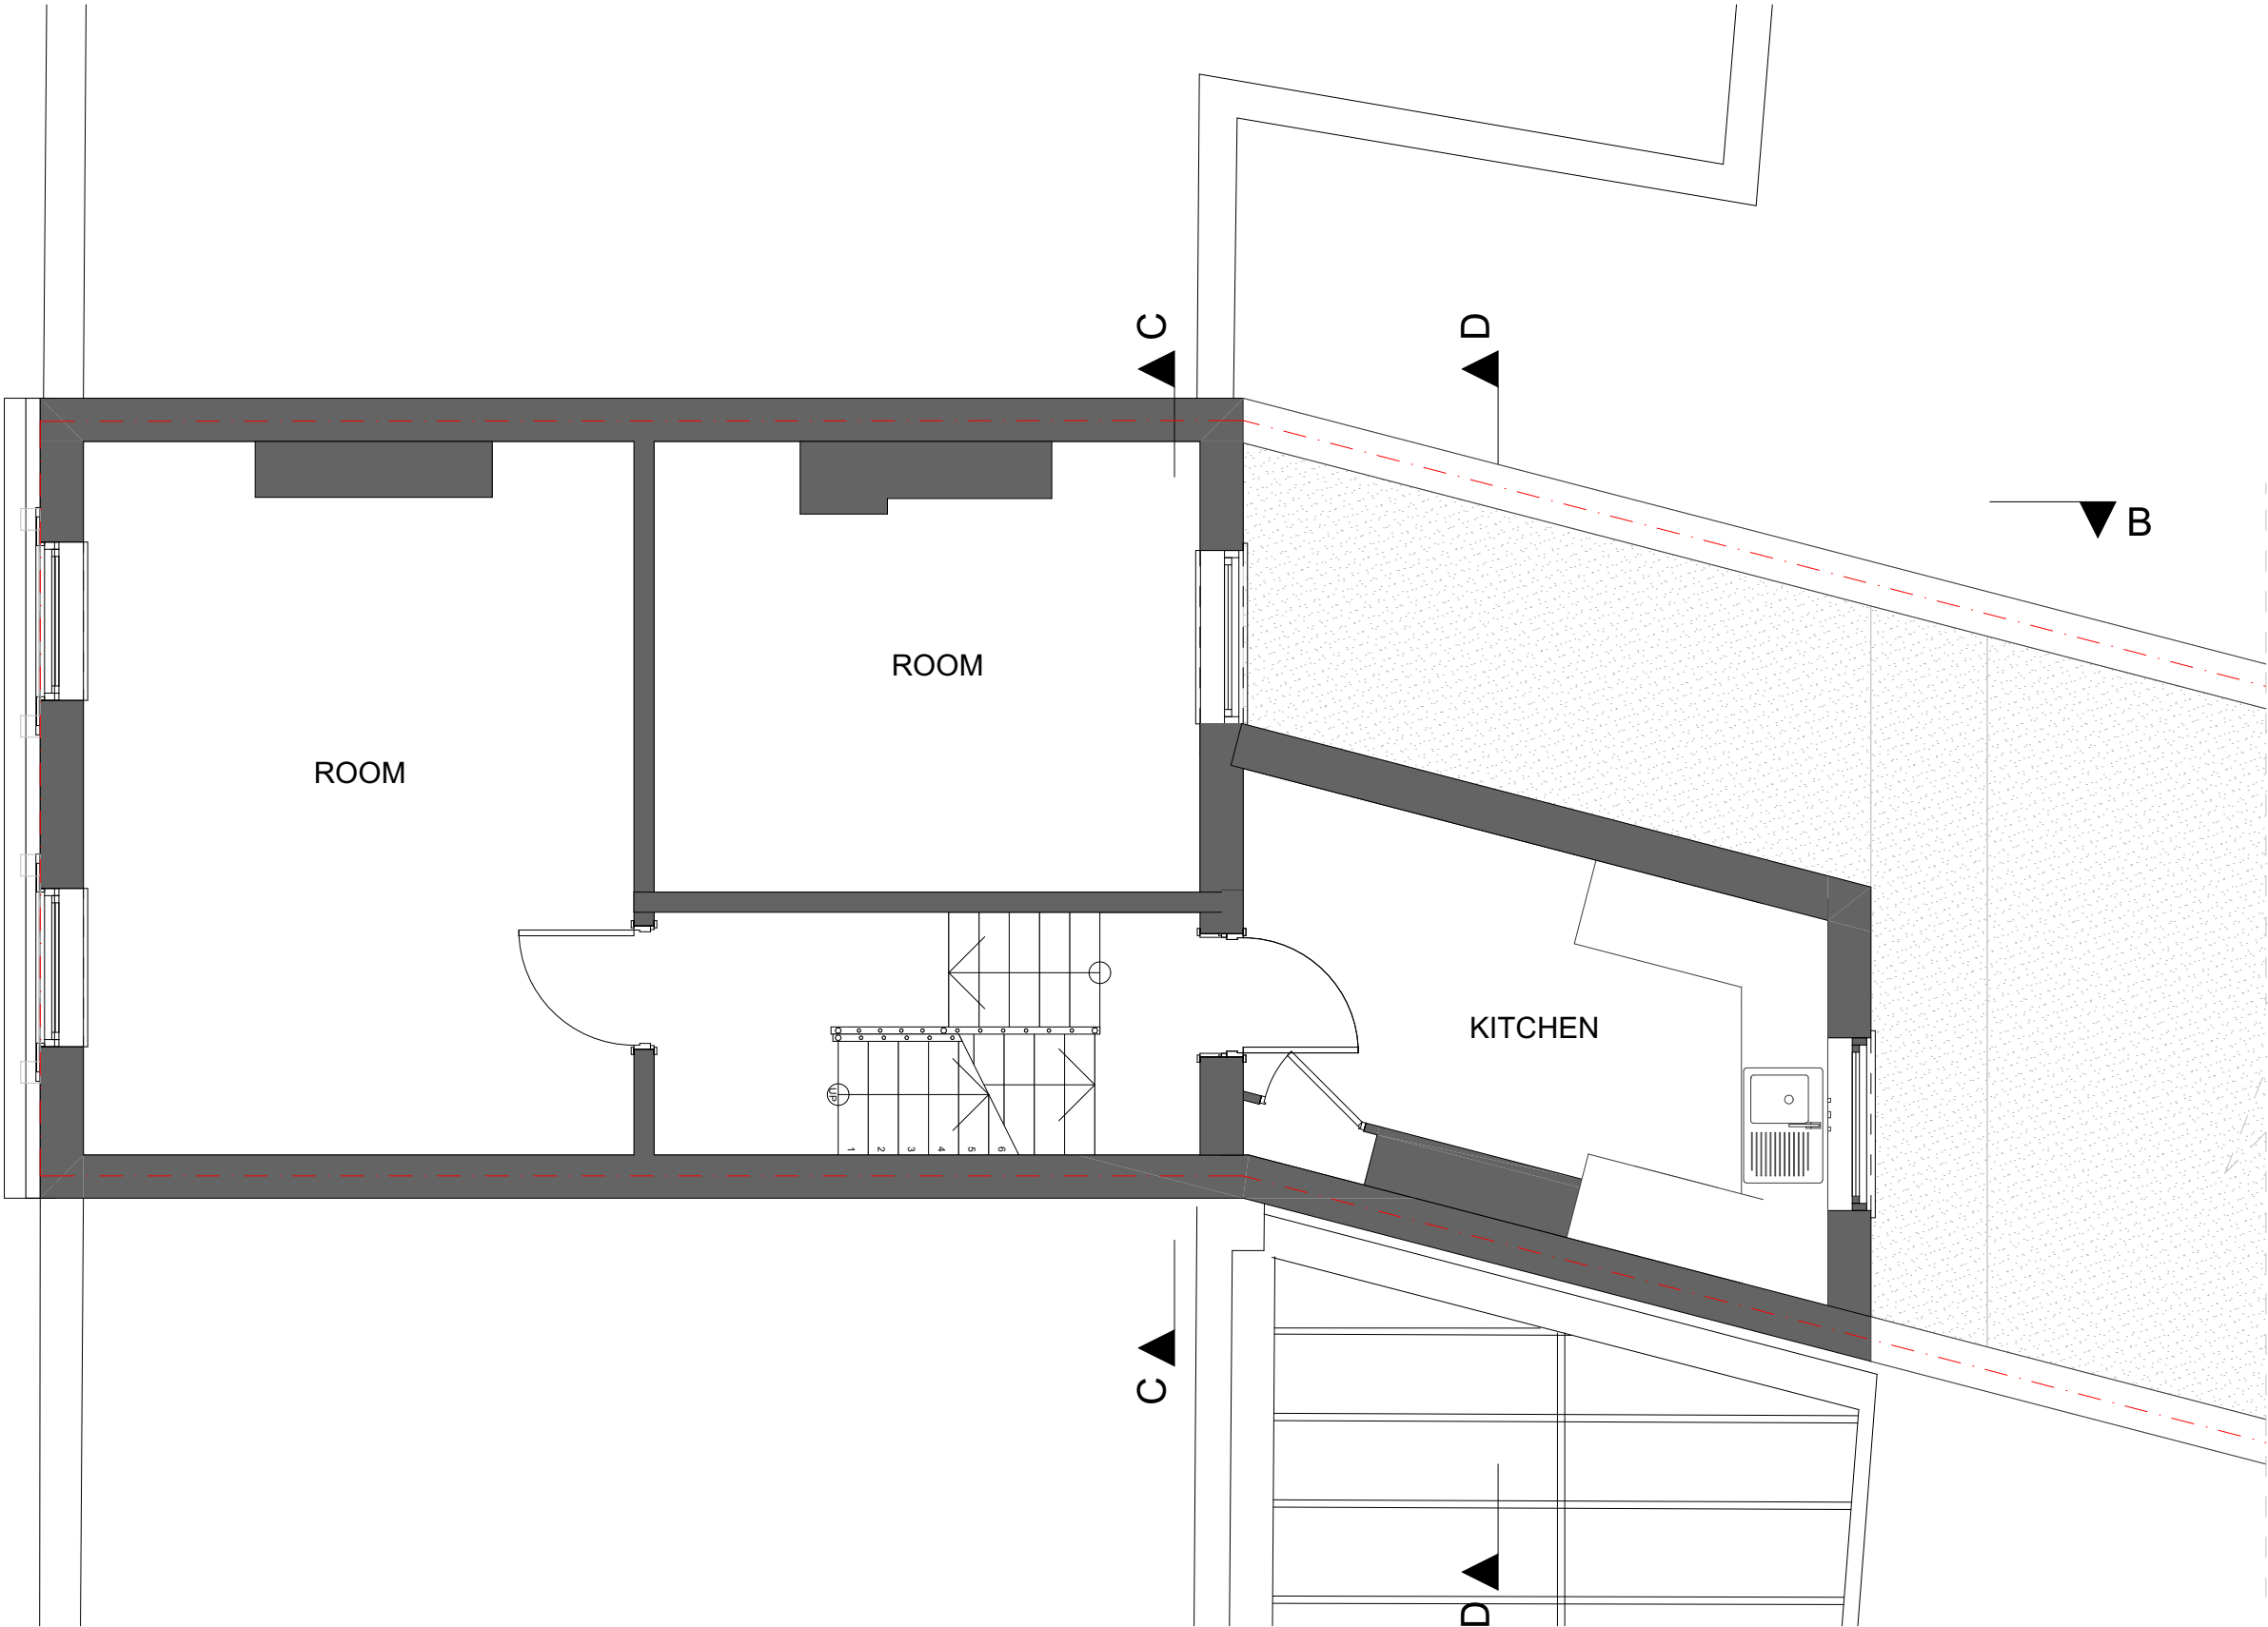

1. 01- Existing First Floor
Scale: 1:50

 

Notes
Do not scale from this drawing. To be read in conjunction with all relevant Architects', Services and Structural Engineers' information. Architect to be immediately notified of discrepancies. Copyright belongs to Urbanist Architecture Ltd.

 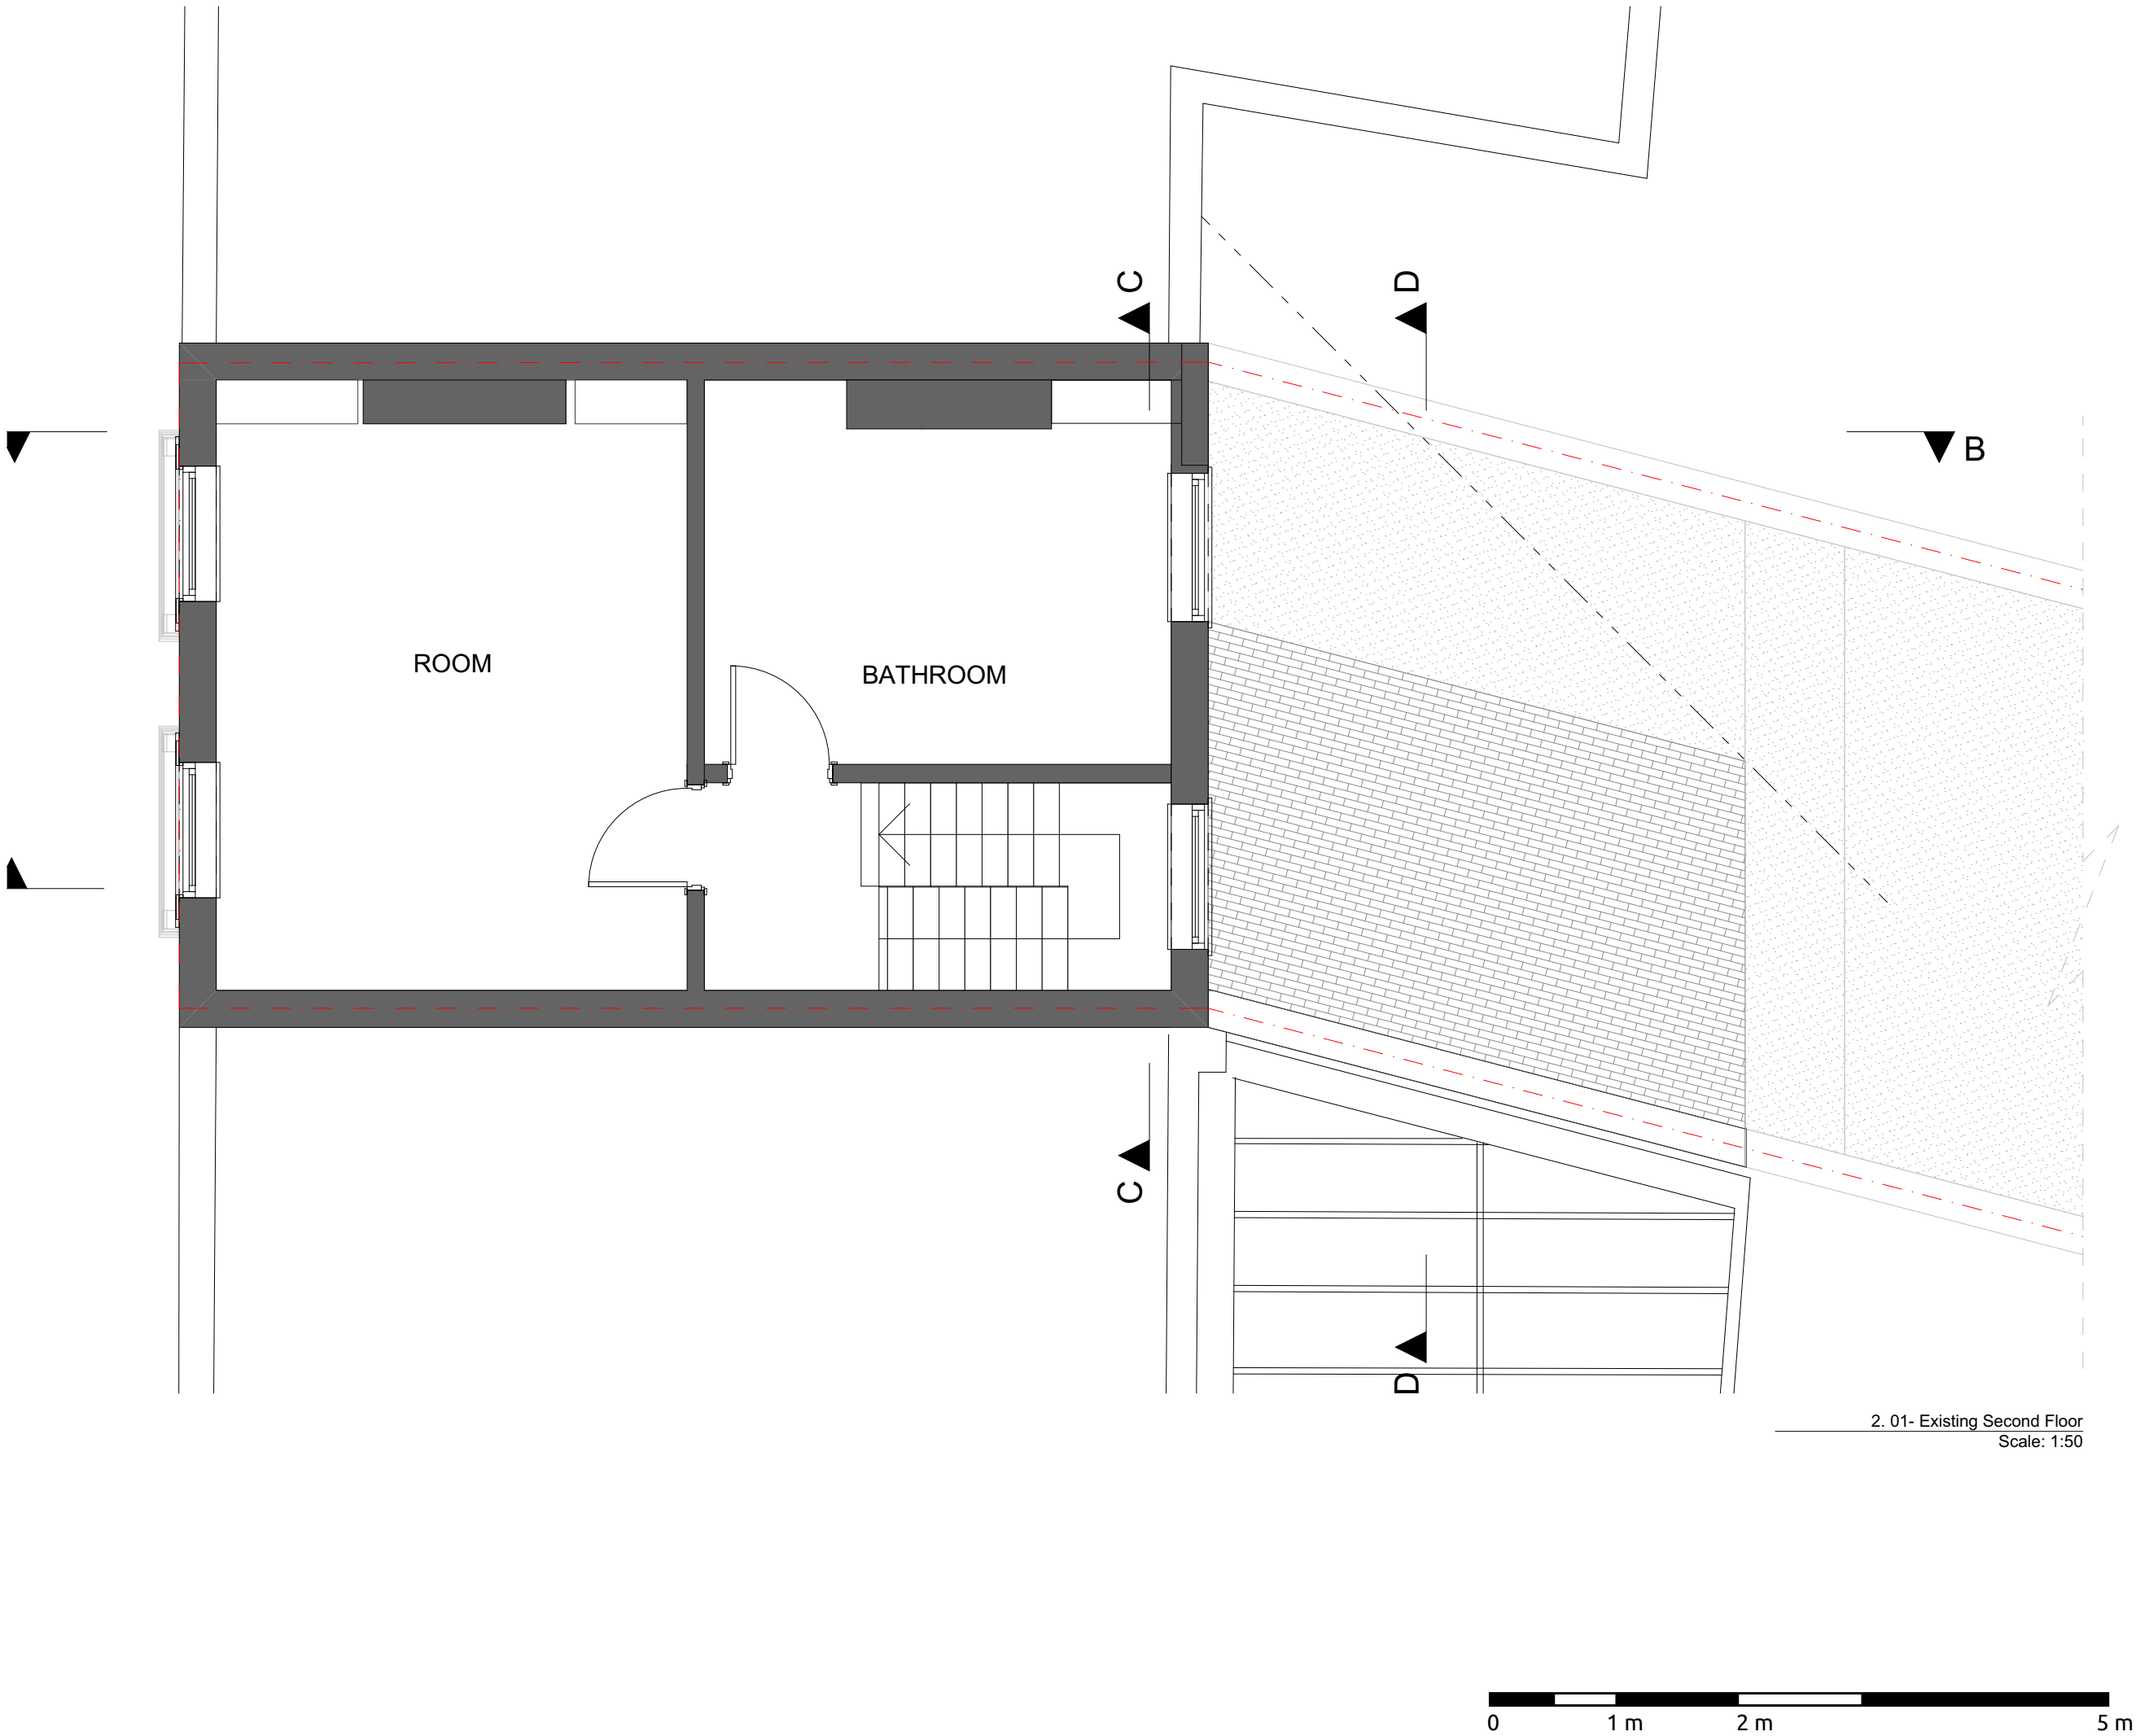

Urbanist Architecture
2 Little Thames Walk London SE8 3FB
Tel: 0203 793 7878
info@urbanistarchitecture.co.uk
www.urbanistarchitecture.co.uk

Project Description
Erection of a mansard extension and a part one part two storey rear extension at first and second floor level to convert the property into 1 x 1 bed and 1 x 2 bed self-contained flats


Site Address
66 Queens Crescent London NW5 4EE

Drawing Name
Plans Existing
2. 01- Existing Second Floor


Drawing Status: In Progress

Scale: 1/50 @A3 **Drawn:** MA
Date: 28 May 2021 **Checked:** IA

Drawing no							
project	originator	zone	level	type	role	no.	rev
092-	-	URB	-	ZZ	-	02 - DR - A	-002103-NW54EE

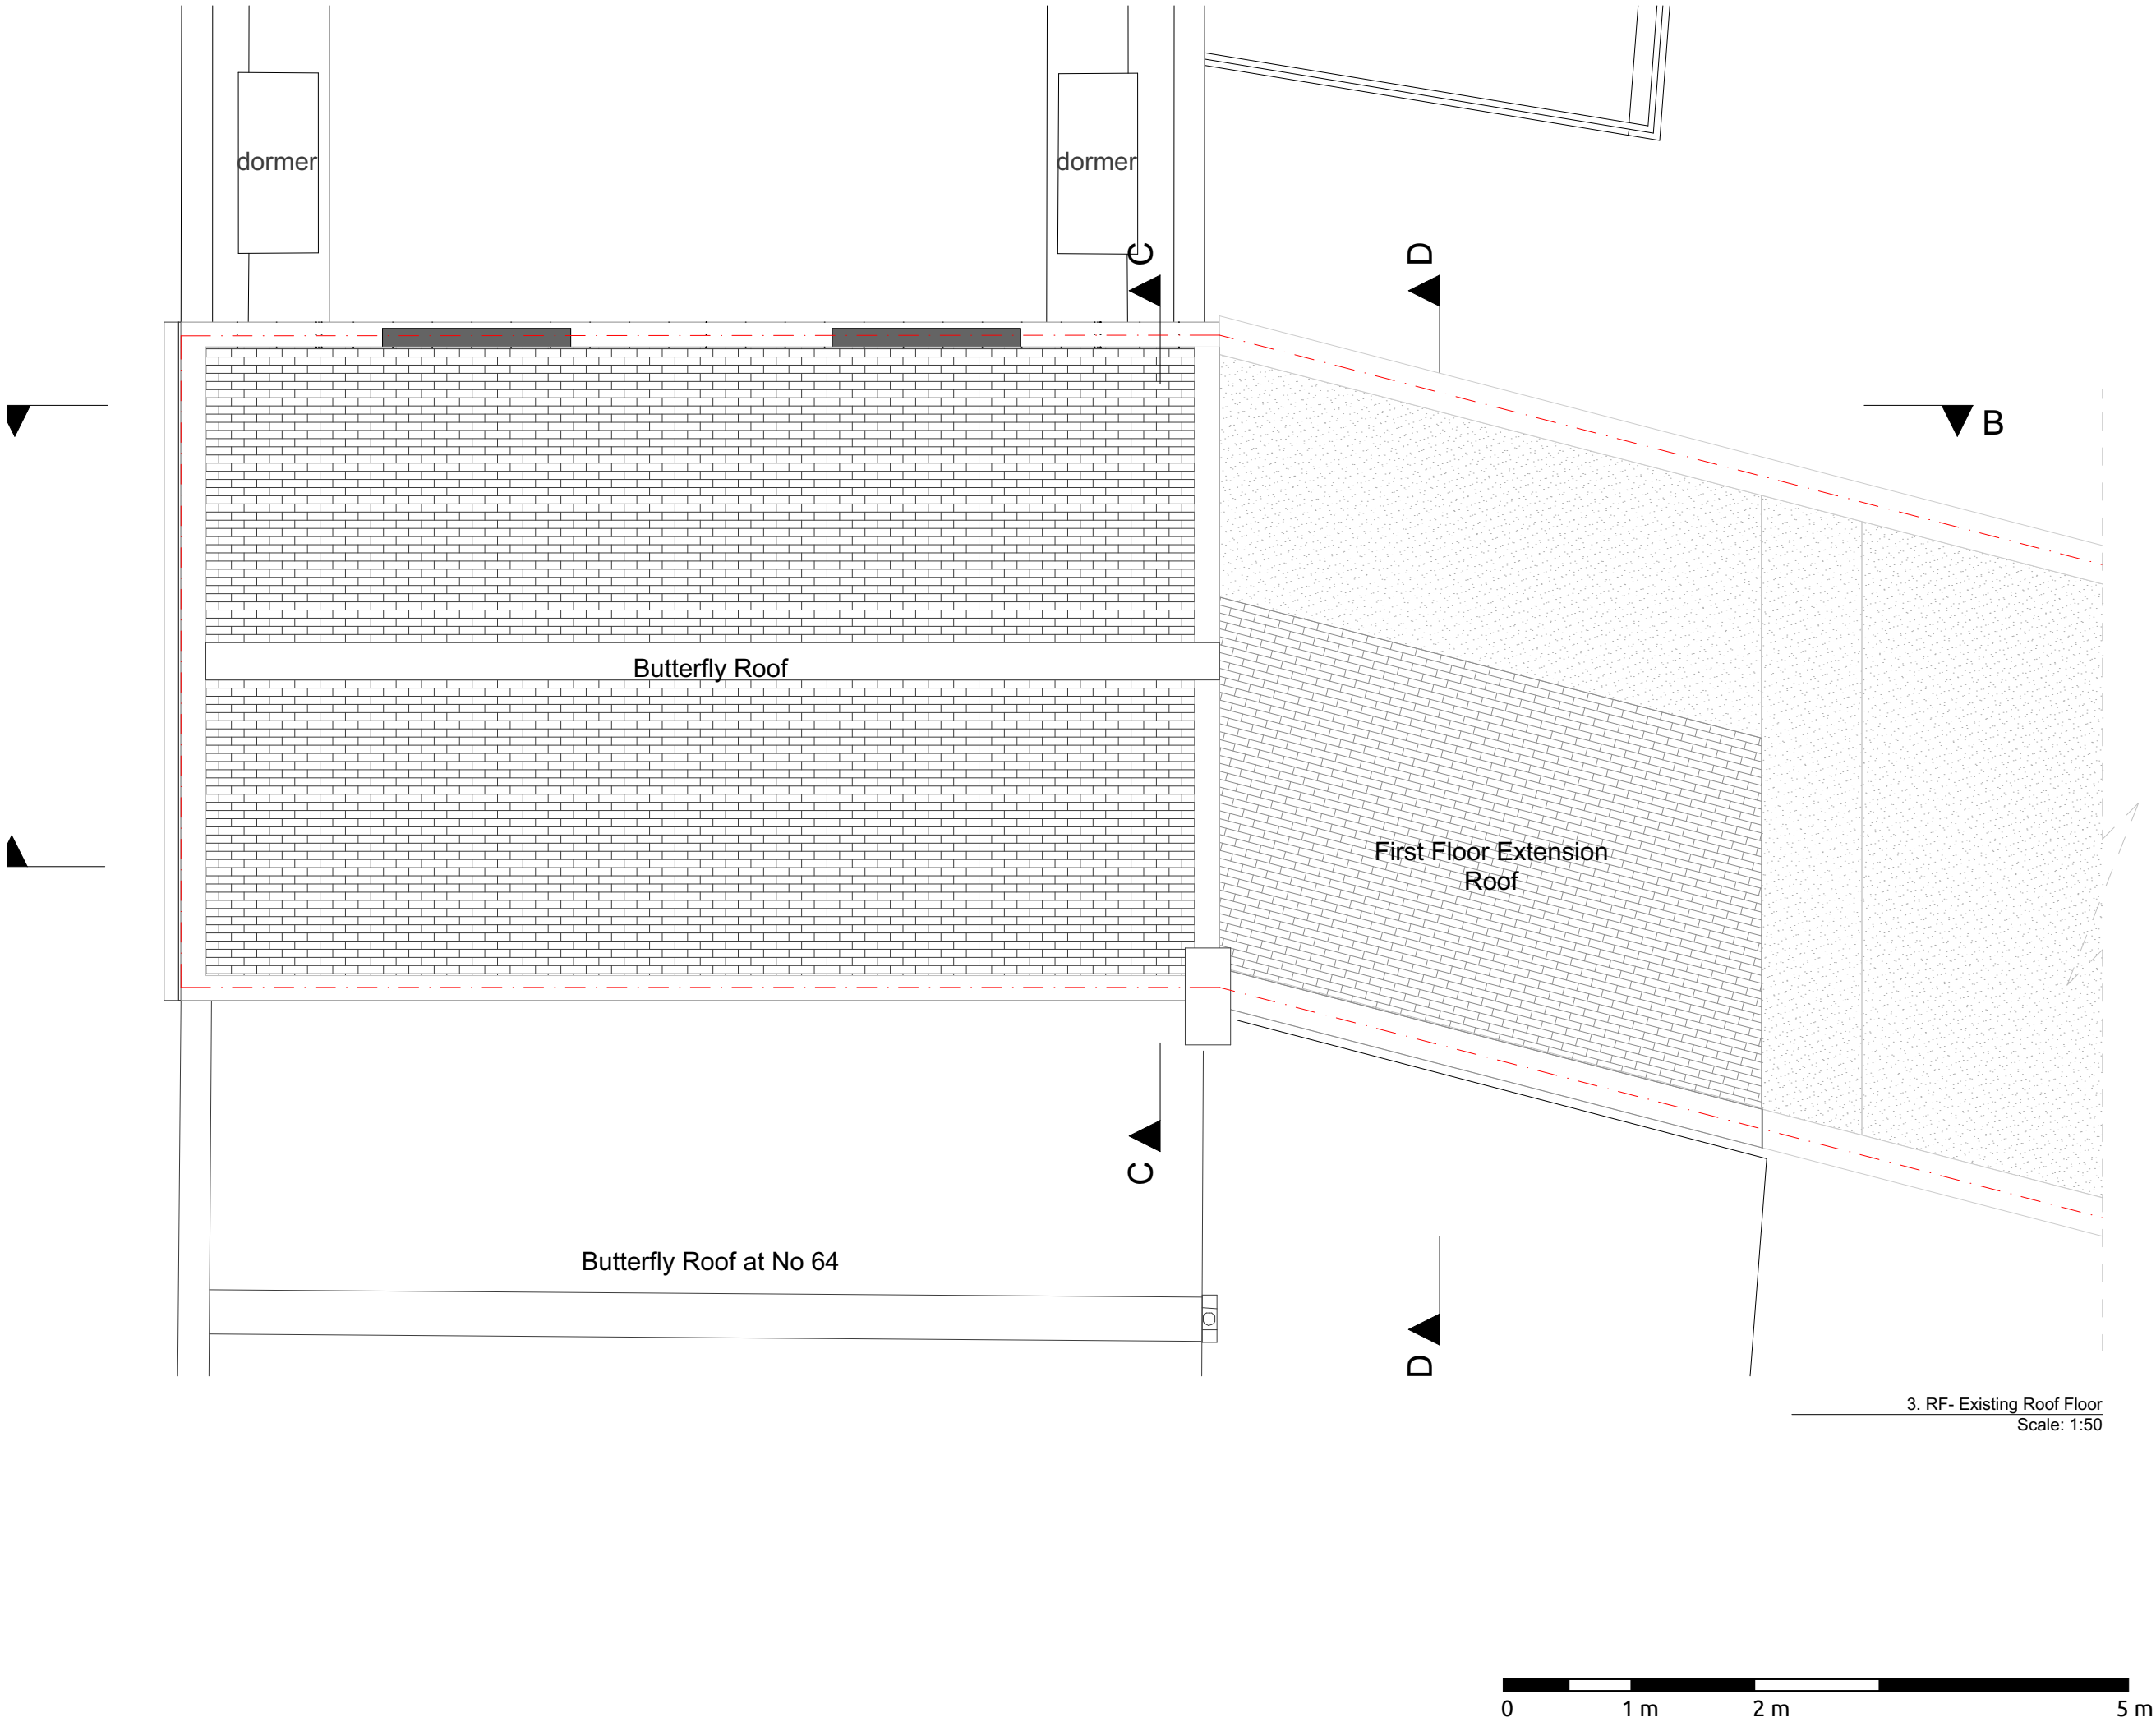

Notes
Do not scale from this drawing. To be read in conjunction with all relevant Architects', Services and Structural Engineers' information. Architect to be immediately notified of discrepancies. Copyright belongs to Urbanist Architecture Ltd.

 

Urbanist Architecture

2 Little Thames Walk London SE8 3FB

Tel: 0203 793 7878

info@urbanistarchitecture.co.uk

www.urbanistarchitecture.co.uk

Project Description

Erection of a mansard extension and a part one part two storey rear extension at first and second floor level to convert the property into 1 x 1 bed and 1 x 2 bed self-contained flats

Site Address

66 Queens Crescent London NW5 4EE

Drawing Name

Plans Existing
3. RF- Existing Roof Floor

Drawing Status: In Progress

Scale: 1/50 @A3

Drawn: MA

Date: 28 May 2021

Checked: IA

Drawing no

project	originator	zone	level	type	role	no.	rev
---------	------------	------	-------	------	------	-----	-----

092-	-	URB	-	ZZ	-	04	-	DR	-	A	-	002104-	NW54EE
------	---	-----	---	----	---	----	---	----	---	---	---	---------	--------



Graphite grey (RAL 7024)
timber fascia


Graphite grey (RAL 7024)
aluminium panel

Graphite grey (RAL 7024)
timber doors

Graphite grey (RAL
7024) aluminium sliding
doors and window

Notes

Do not scale from this drawing. To be read in conjunction with all relevant Architects', Services and Structural Engineers' information. Architect to be immediately notified of discrepancies. Copyright belongs to Urbanist Architecture Ltd.

 

Urbanist Architecture

2 Little Thames Walk London SE8 3FB

Tel: 0203 793 7878

info@urbanistarchitecture.co.uk

www.urbanistarchitecture.co.uk

Project Description

Erection of a mansard extension and a part one part two storey rear extension at first and second floor level to convert the property into 1 x 1 bed and 1 x 2 bed self-contained flats

Site Address

66 Queens Crescent London NW5 4EE

Drawing Name

Elevations Existing
Front Existing Elevation

Drawing Status: In Progress

Scale: 1:50 @A3

Drawn: MA


Date: 28 May 2021

Checked: IA

Drawing no

project	originator	zone	level	type	role	no.	rev
---------	------------	------	-------	------	------	-----	-----

092-	-	URB	-	ZZ	-	E1 - DR - A	-002201-NW54EE
------	---	-----	---	----	---	-------------	----------------

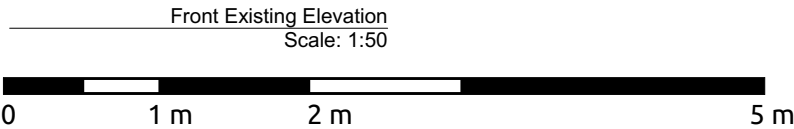




No 64

No 66

No 68

Notes

Do not scale from this drawing. To be read in conjunction with all relevant Architects', Services and Structural Engineers' information. Architect to be immediately notified of discrepancies. Copyright belongs to Urbanist Architecture Ltd.

 

Urbanist Architecture

2 Little Thames Walk London SE8 3FB

Tel: 0203 793 7878

info@urbanistarchitecture.co.uk

www.urbanistarchitecture.co.uk

Project Description

Erection of a mansard extension and a part one part two storey rear extension at first and second floor level to convert the property into 1 x 1 bed and 1 x 2 bed self-contained flats

Site Address

66 Queens Crescent London NW5 4EE

Drawing Name

Elevations Existing
Rear Existing Elevation

Drawing Status: In Progress

Scale: 1:50 @A3


Drawn: MA

Date: 28 May 2021


Checked: IA

Drawing no

project	originator	zone	level	type	role	no.	rev
092-	-	URB	-	ZZ	-	E2 - DR - A	-002202-NW54EE

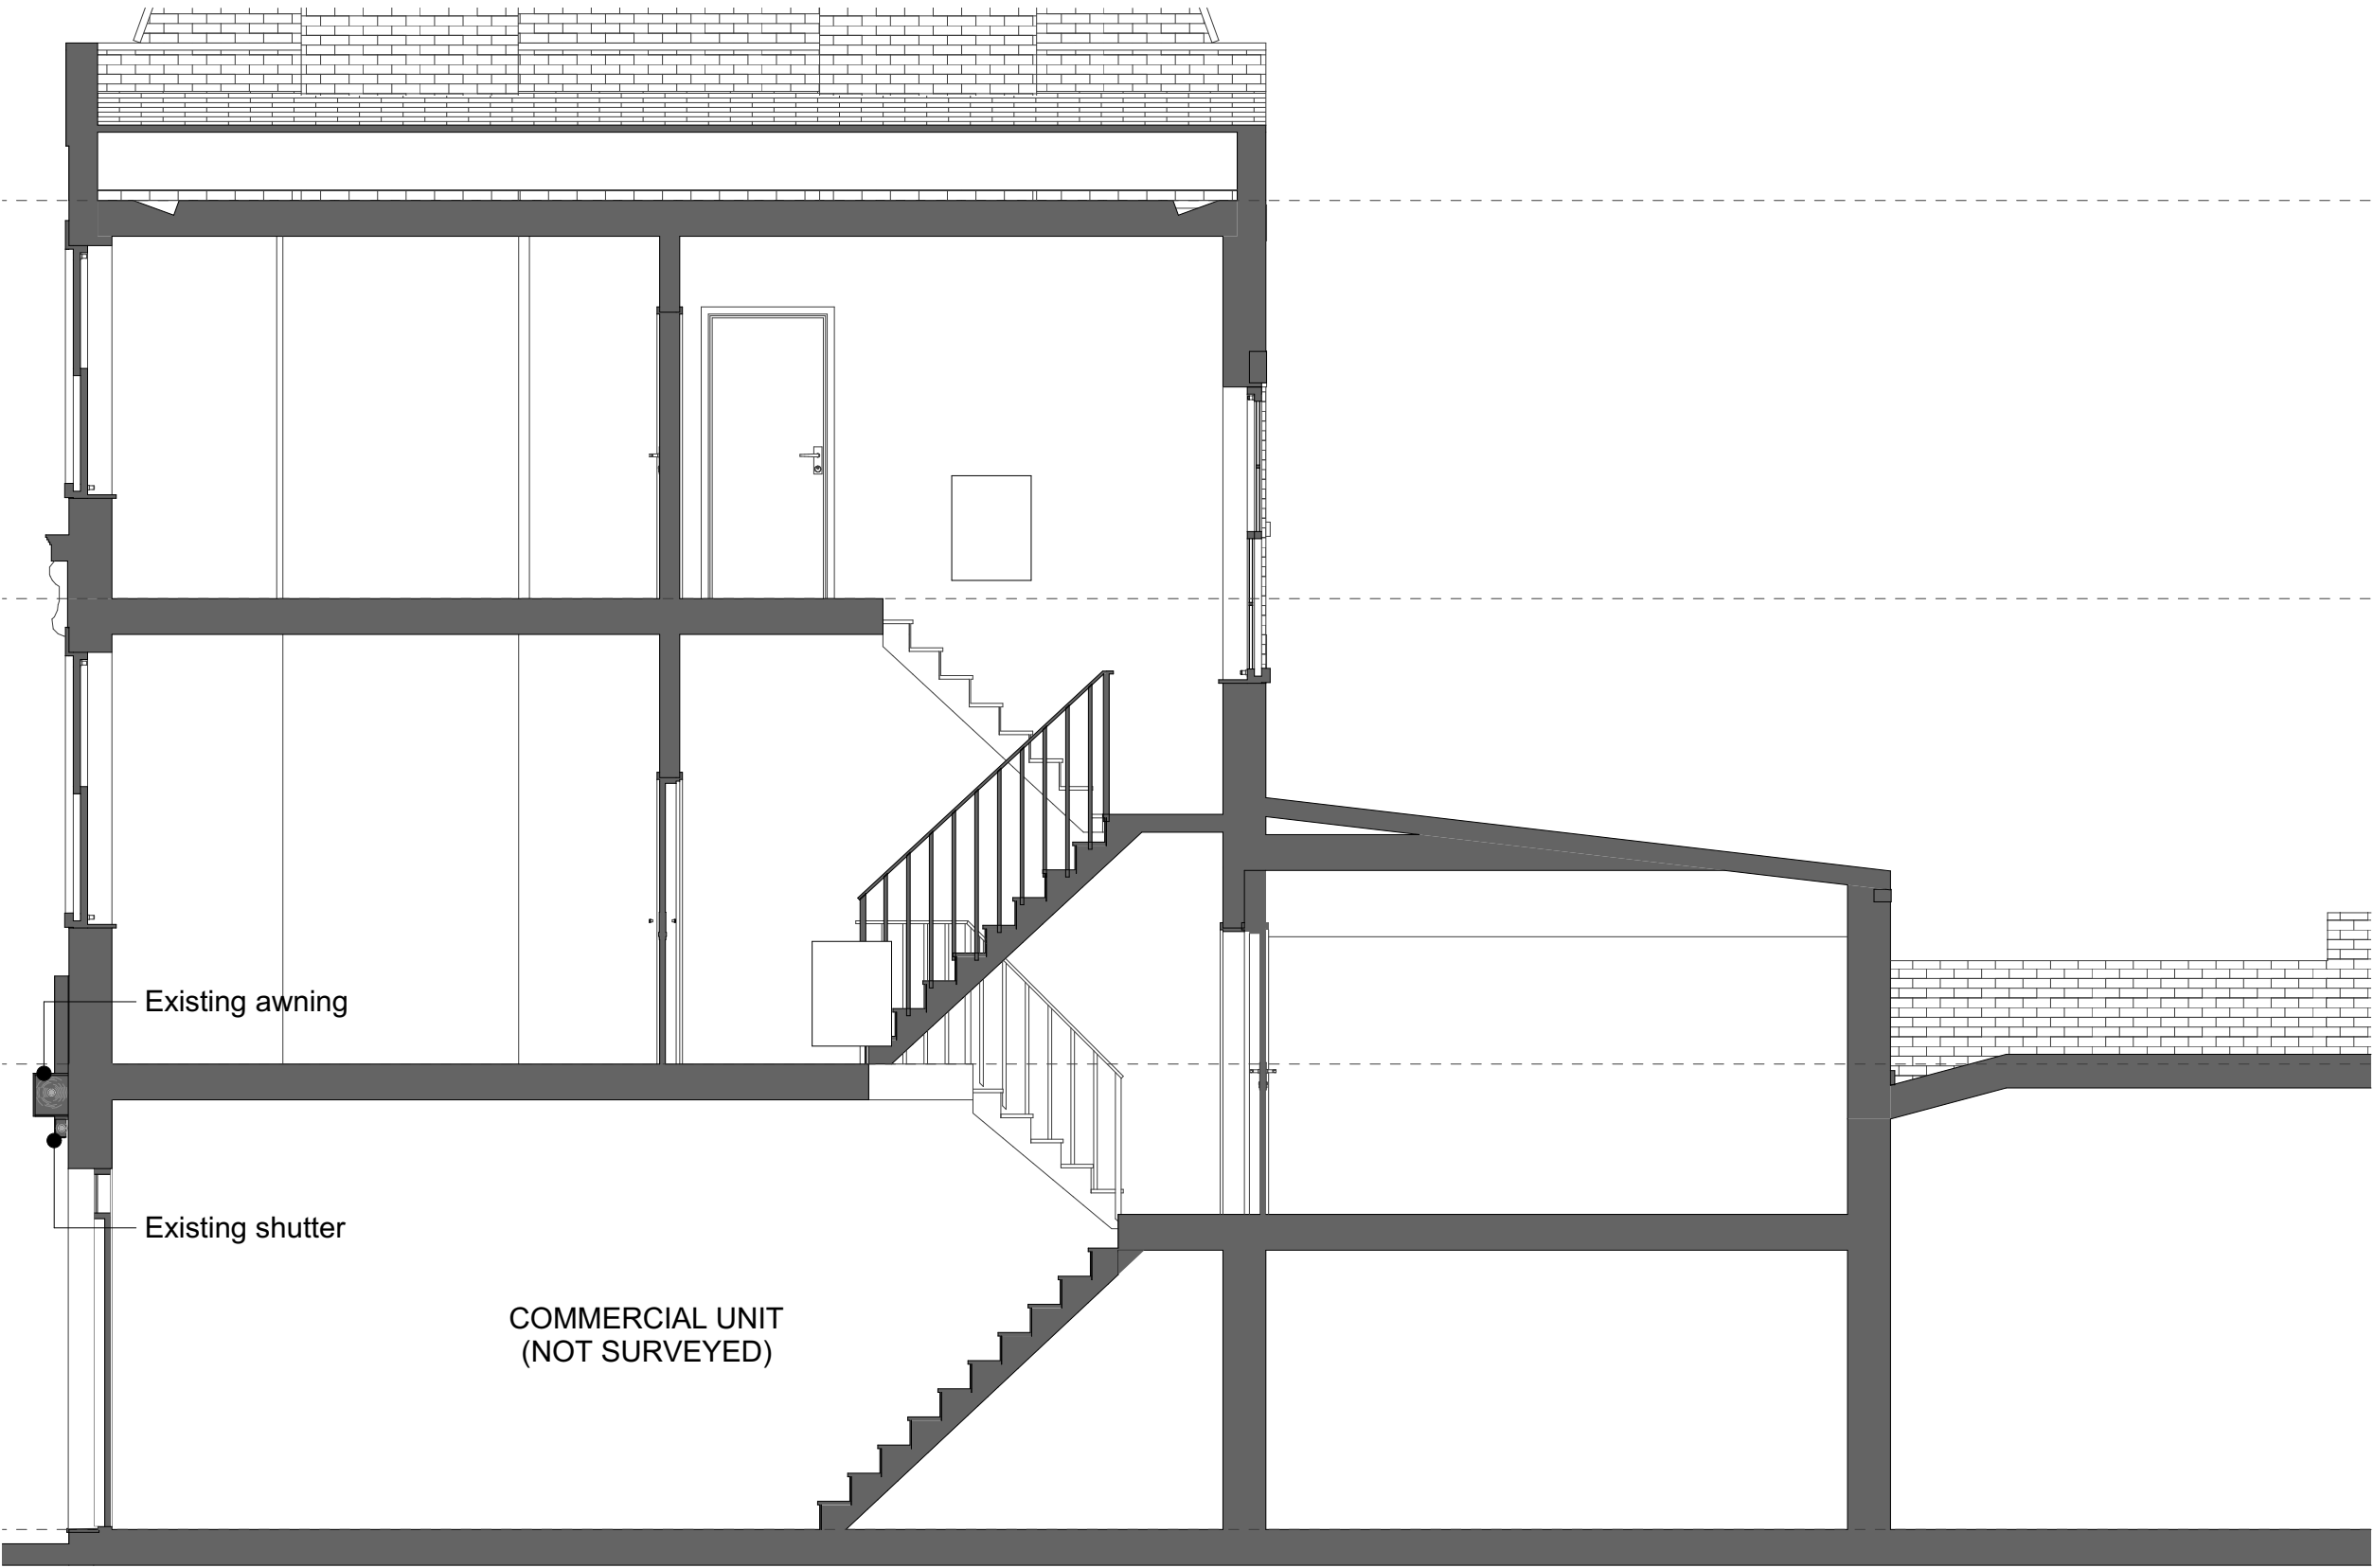

Notes
Do not scale from this drawing. To be read in conjunction with all relevant Architects', Services and Structural Engineers' information. Architect to be immediately notified of discrepancies. Copyright belongs to Urbanist Architecture Ltd.

 

Urbanist Architecture

2 Little Thames Walk London SE8 3FB

Tel: 0203 793 7878

info@urbanistarchitecture.co.uk

www.urbanistarchitecture.co.uk

Project Description

Erection of a mansard extension and a part one part two storey rear extension at first and second floor level to convert the property into 1 x 1 bed and 1 x 2 bed self-contained flats

Site Address

66 Queens Crescent London NW5 4EE

Drawing Name

Sections Existing
A Existing Section

Drawing Status: In Progress

Scale: 1:50 @A3

Drawn: MA

Date: 28 May 2021



Checked: IA

Drawing no

project	originator	zone	level	type	role	no.	rev
---------	------------	------	-------	------	------	-----	-----


092-	-	URB	-	ZZ	-	SB	-	DR	-	A	-	002301-	NW54EE
------	---	-----	---	----	---	----	---	----	---	---	---	---------	--------

0 1 m 2 m 5 m

 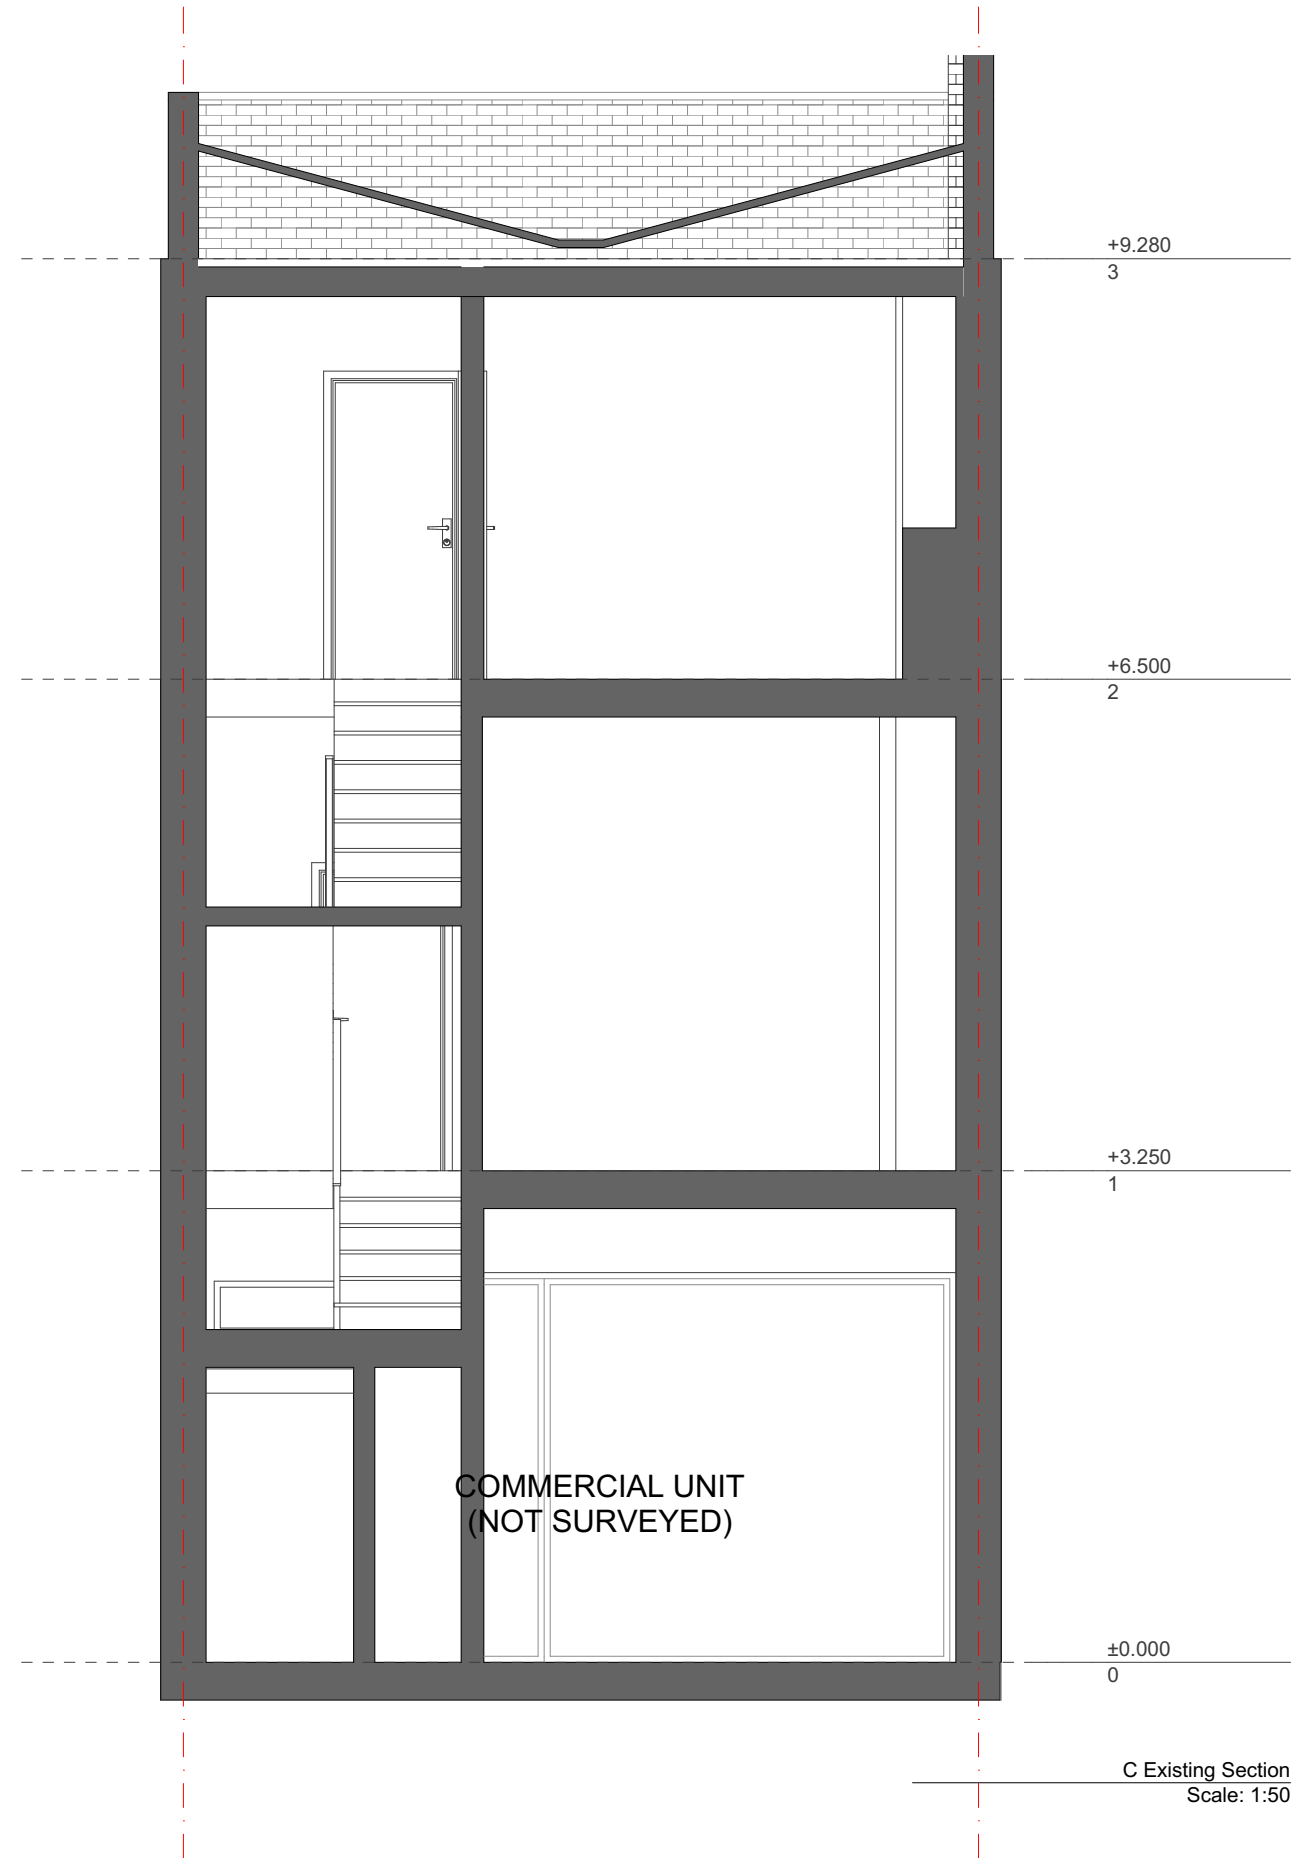

Notes

Do not scale from this drawing. To be read in conjunction with all relevant Architects', Services and Structural Engineers' information. Architect to be immediately notified of discrepancies. Copyright belongs to Urbanist Architecture Ltd.

 

Urbanist Architecture

2 Little Thames Walk London SE8 3FB

Tel: 0203 793 7878

info@urbanistarchitecture.co.uk

www.urbanistarchitecture.co.uk

Project Description

Erection of a mansard extension and a part one part two storey rear extension at first and second floor level to convert the property into 1 x 1 bed and 1 x 2 bed self-contained flats

Site Address

66 Queens Crescent London NW5 4EE

Drawing Name

Sections Existing
C Existing Section

Drawing Status: In Progress

Scale: 1:50 @A3 Drawn: MA

Date: 28 May 2021 Checked: IA

Drawing no

project	originator	zone	level	type	role	no.	rev
---------	------------	------	-------	------	------	-----	-----

092-	-	URB	-	ZZ	-	SB	-	DR	-	A	-002302-	NW54EE
------	---	-----	---	----	---	----	---	----	---	---	----------	--------