



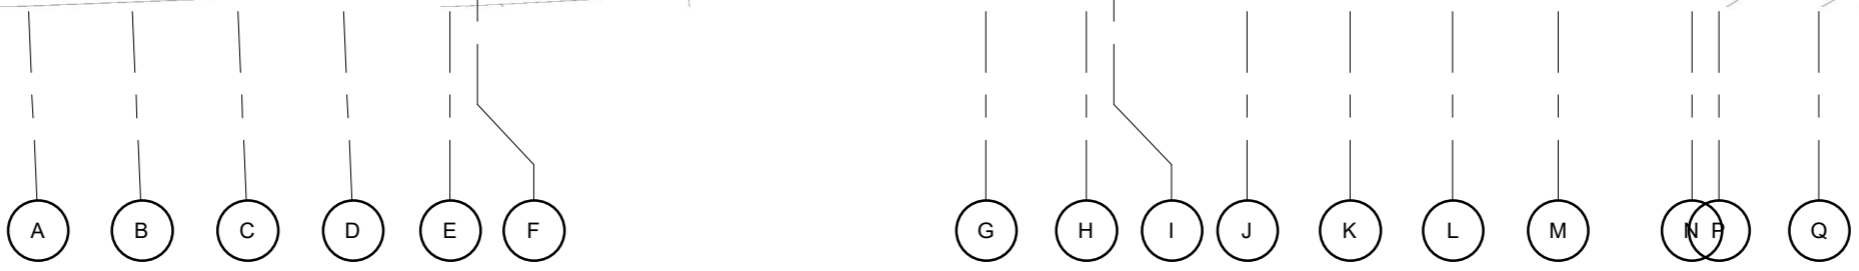


14

 

**NOTES**  
 -Do not scale from this drawing, except for planning purposes.  
 -Check all dimensions on site.  
 -Subject to survey.  
 -Subject to site inspection.  
 -Site boundary lines are indicative only.

Rev	Date	By	Description
A	13.10.2020	DK	SO to IN Tenure Change
-	23/07/19	AJL	Section 73 As Proposed

Revision Schedule			

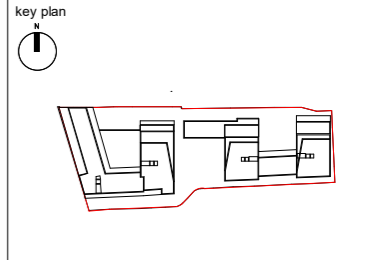

project  
 156 WEST END LANE  
 WEST HAMPSTEAD

title  
 SITE PLAN PROPOSED

drawing status DEMOLITION	scale 1 : 500 @ A3
contract no.	date 04/03/19
client ref. A2 DOMINION	checked by AB
drawn by AB	revision A
project no. P18-048	drawing number SK0000

**Child Graddon Lewis**  
 architects & designers

Studio 1  
 155 Commercial Street  
 Spitafields  
 London E1 6BJ  
 T: +44 (0) 20 7539 1200  
 F: +44 (0) 20 7539 1201  
 E: hg@cgluk.com  
 www.cgluk.com