



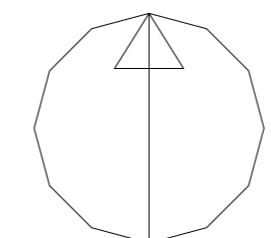



Serial number: 209062
 © Crown copyright and database right 2021
 Ordnance Survey licence 100048957
 Reproduction in whole or in part is prohibited
 without the prior permission of Ordnance Survey

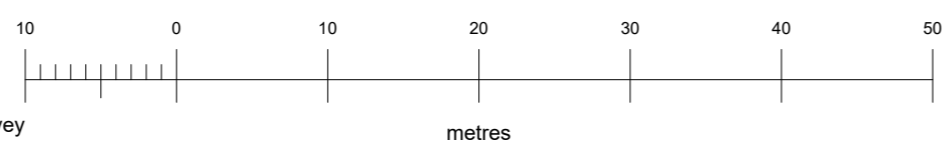

1:500@A2

NOTES:
 All dimensions to be checked on site.
 Do not scale from this drawing.
 Subject to local authority approval.
 Drawing for visual purpose only.
 For specification refer to scope of works.

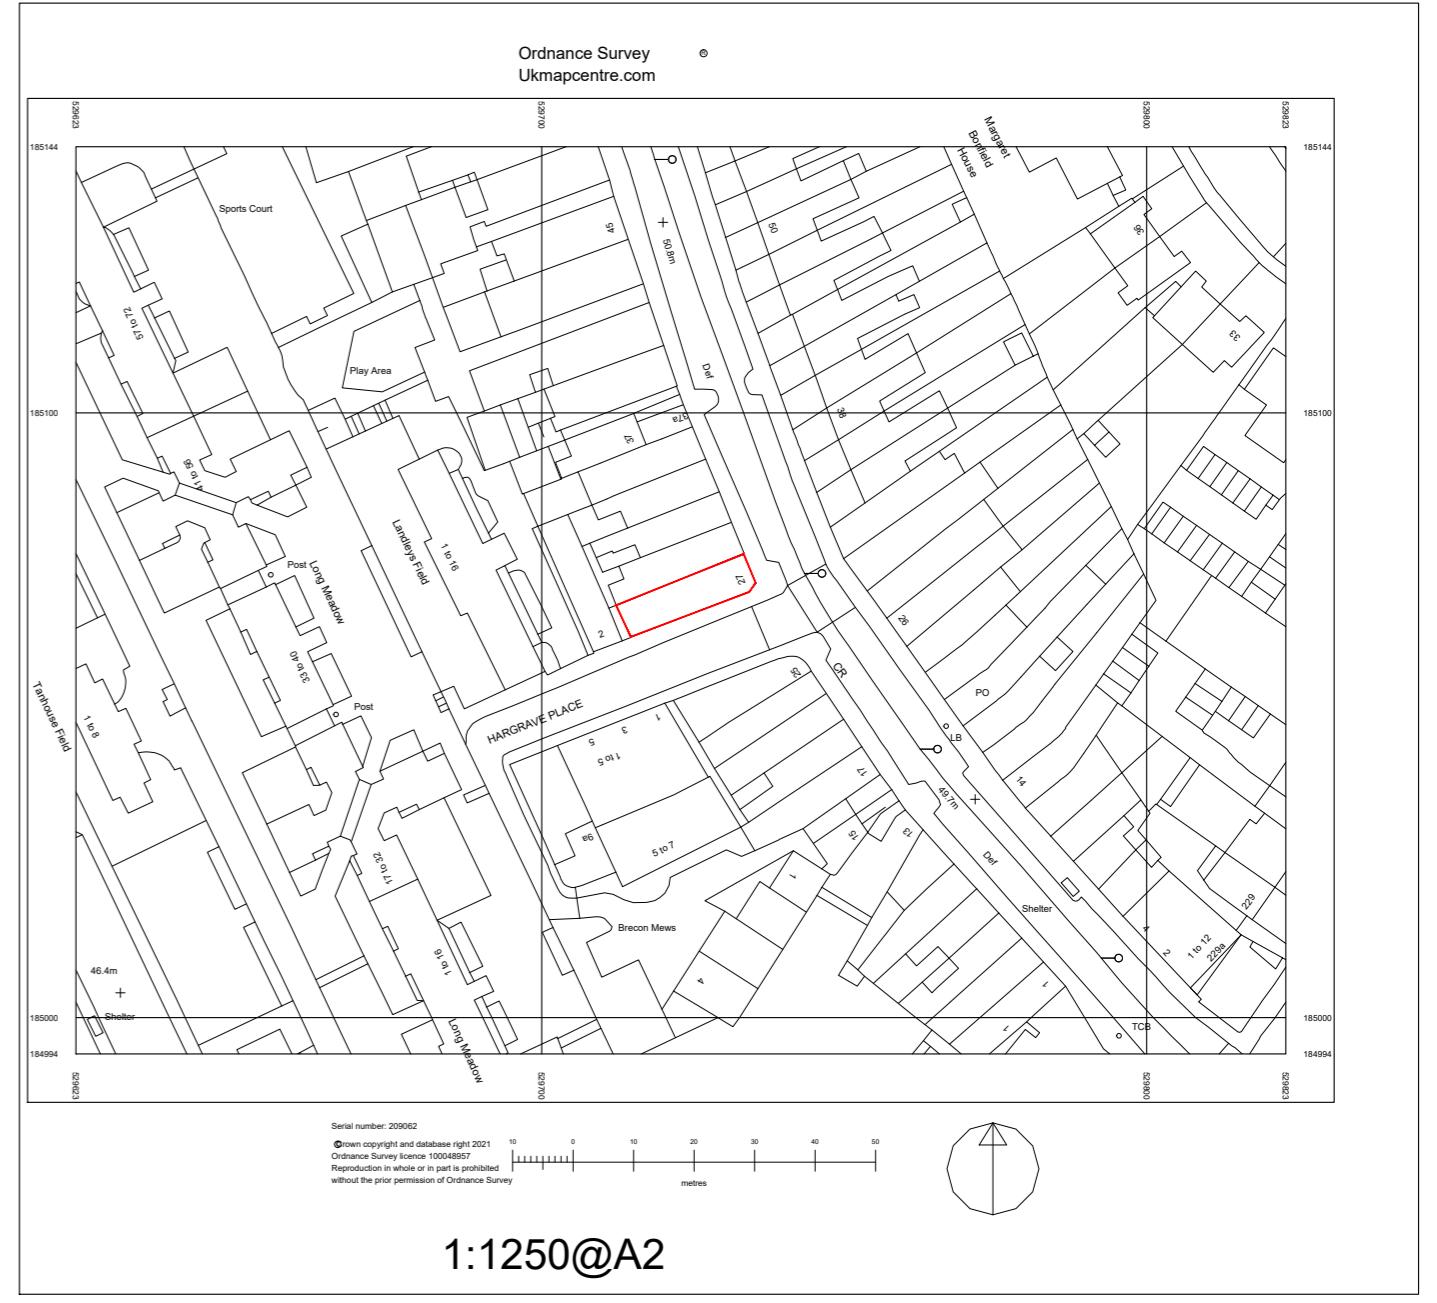

A	updated highlighted site area boundary	sk	15.06.21		
Rev	Revision	By	Date	Chk'd	Date
CLIENT: Mr&Mrs S . PAUL					
ADDRESS: Flat 3, floors 2 & 3 27 Brecknock Road London N7 0BT					
DESIGN BY -		DATE - 23.09.20			
TITLE: OS MAP / SITE PLAN		SCALE - 1:1250 & 1:500@A2			
		CAD BY - SK			
		SIGN OFF -			
Dwg No	27BR	-	-	OS	.