



1 Proposed Shopfront Elevation
Scale: 1:50

2 Proposed Shopfront Section
Scale: 1:50

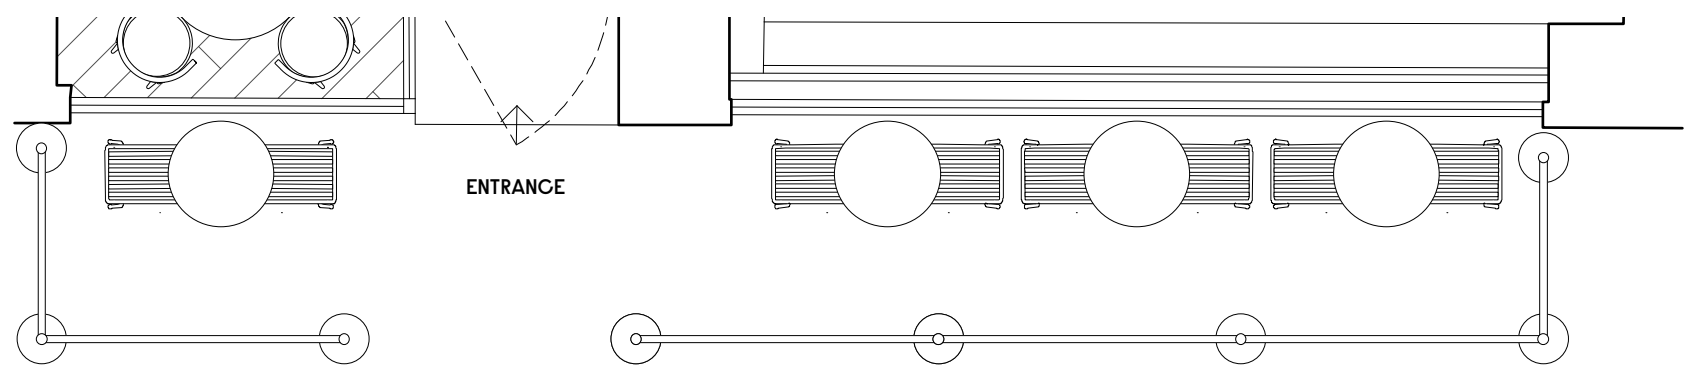

3 Proposed Shopfront Plan
Scale: 1:50

 

Notes

Revision	Date	Description
-	26/03/21	Advertising consent
A	02/06/21	Revised advertising consent
B	15/06/21	Revised advertising consent

Gundry + Ducker
Gundry + Ducker Architecture Ltd
3 Garrick Street
London WC2E 9BF
+44(0)203 417 4895
info@gundryducker.com

Project	Drawing Title	Scale	Date	Status
Rosa's Grafton Way	Proposed Shopfront Elevation, Section and Plan	1:50 @ A3	March 2021	PLANNING
Drwg. No.	Rev			
433_PL_101	B			

Do not scale. All dimensions to be confirmed on site.
Information contained in this drawing is the sole copyright of the designer and is not to be reproduced without permission.