


ROOF: 10mm CLEAR TOUGHENED-PAR / 20mm BLACK ARGON CAVITY / 6mm CLEAR TOUGHENED-PAR - LOW-E

POLYESTER POWDER COATED ANTHRACITE GREY RAL 7016 SATIN

ALL BRUSHES AND SILICONE SEALS BLACK

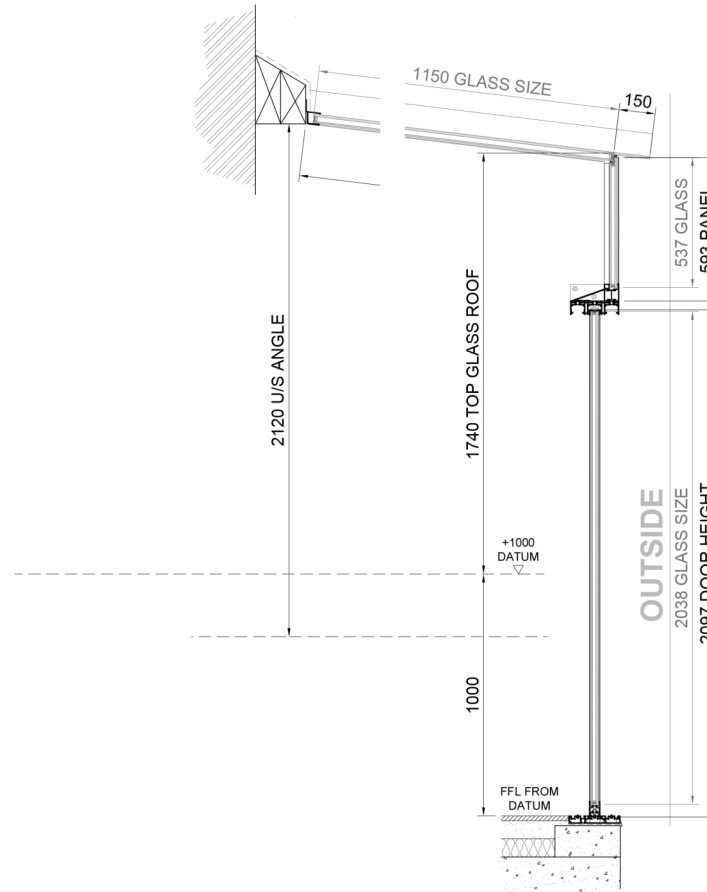

MAXLIGHT



Unit 1, Victoria Industrial Estate
Victoria Road W3 6JU
T: 020 8896 0700
www.maxlight.co.uk

Revision / Date / Comments	
0	31.05.2018 FIRST ISSUE

Project
11 TANZA ROAD, LONDON NW3 2UA
GROUND FLOOR

Title
GLASS ROOF PLAN & SECTION A-A

Drawn by Daniele Chiaro
Survey by Nick Mihai
Site contact Mr Cedric 079 0923 3765

Scale 1:20 @ A3
Project ref: 2078
03