
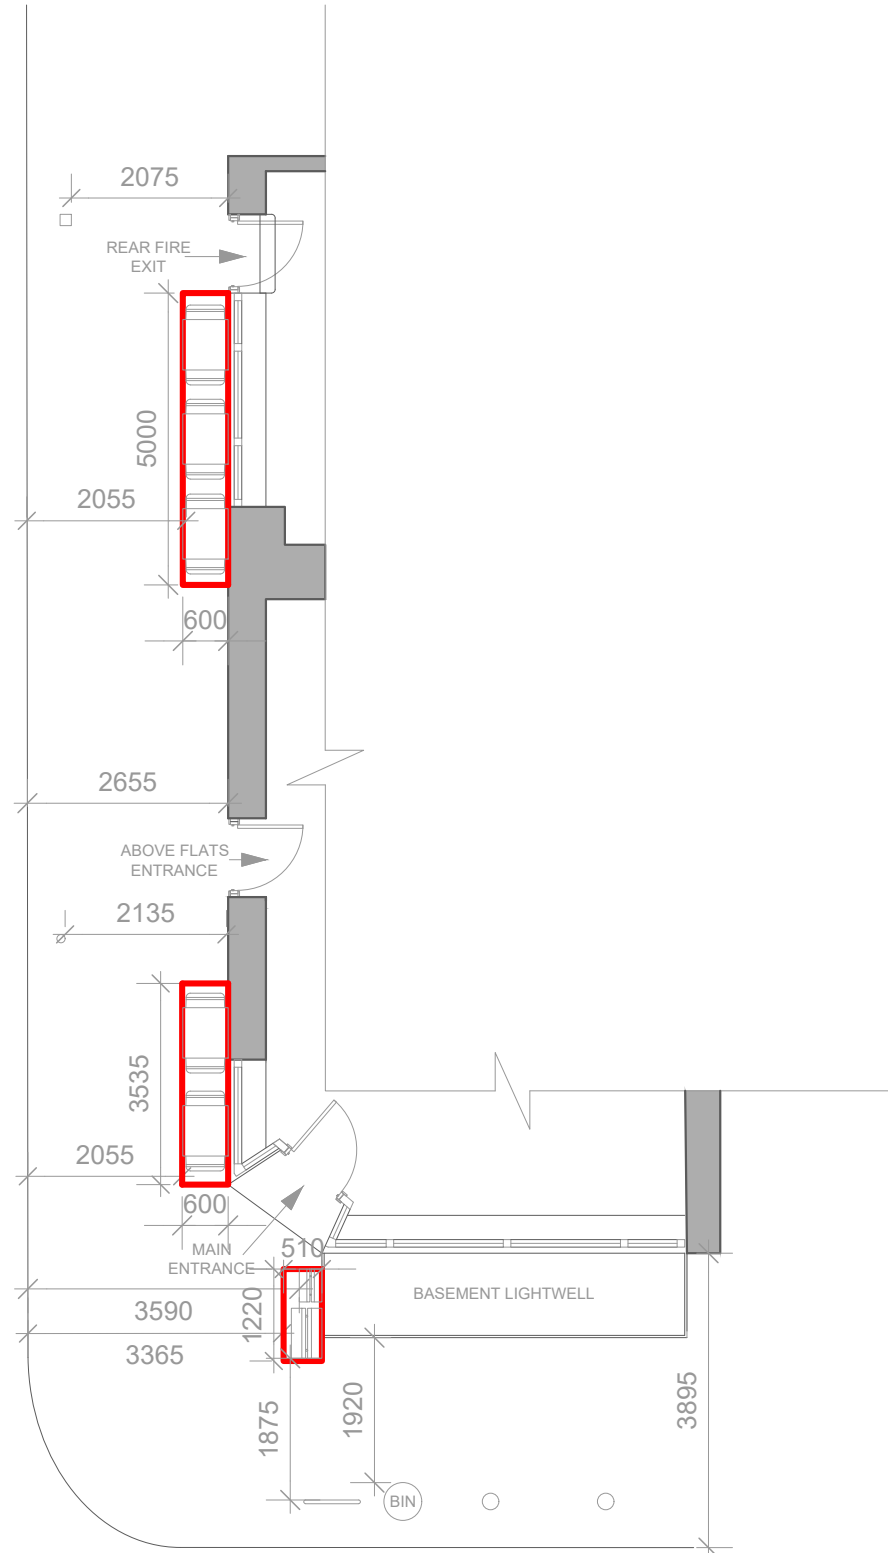


Notes

- 1- This drawing is not for construction.
- 2- All dimensions are to be checked on site and the Architect is to be inform of any discrepancies before construction commences.
- 3- All references to drawings refer to current revision of that drawing.
- 4- The drawings are ADA GROUP property and should not be copied, reproduced or disclosed without written permission.

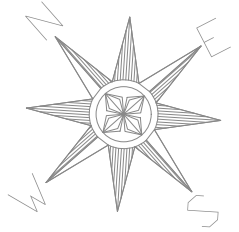

- Pavement Sign Board : 450mmx650mm H:800mm
- Pavement Sign Board : 650mmx750mm H:980mm
- Tables 5: 600mmx6000mm H:700mm
Chairs 10
- Total Area: 4.60 m²

ADDRESS
59 Gray's Inn Road Holborn, London WC1X 8TL

PROJECT
Existing and Proposed Ground Floor Plan

SCALE
1/100 @A3



CLIENT

DATE
11-06-2020

REFERENCE NUMBER
GI-1106-EPGFP

DRAWN BY

SHEET

REV

CHECKED BY

ADA GROUP
453 West Green Road
London N15 3PW
info@adagroup.org.uk
0208 881 7466

