




1 Proposed Rear Elevation
Scale: 1/100



2 Proposed Front Elevation
Scale: 1/100

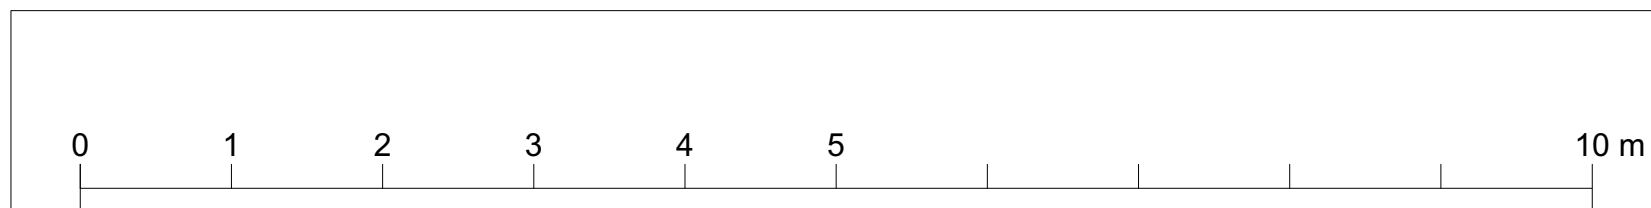

Do not scale off this drawing except for planning purposes. Any discrepancies or queries should be brought to the attention of the authors. Ramses Frederickx Design Ltd. retain the copyright of these drawings and the work depicted on them. No unauthorised reproduction of work.

This drawing is for the purposes declared in the Status Box only. Whilst all reasonable efforts are used to ensure drawings are accurate, we accept no responsibility or liability for any reliance on these drawings for purposes other than those stated.

Ramses Frederickx *Design & Interiors*

61 Mare Street
E8 4RG, London

STATUS:
Planning Stage

PROJECT: 11 Tanza Road
TITLE: Proposed Front and Side Elevation
DRAWING: 11 TR /04/ REV: / 1
SCALE: 1:100 @ A3

11 TR /04/ 1