



First Floor Plan

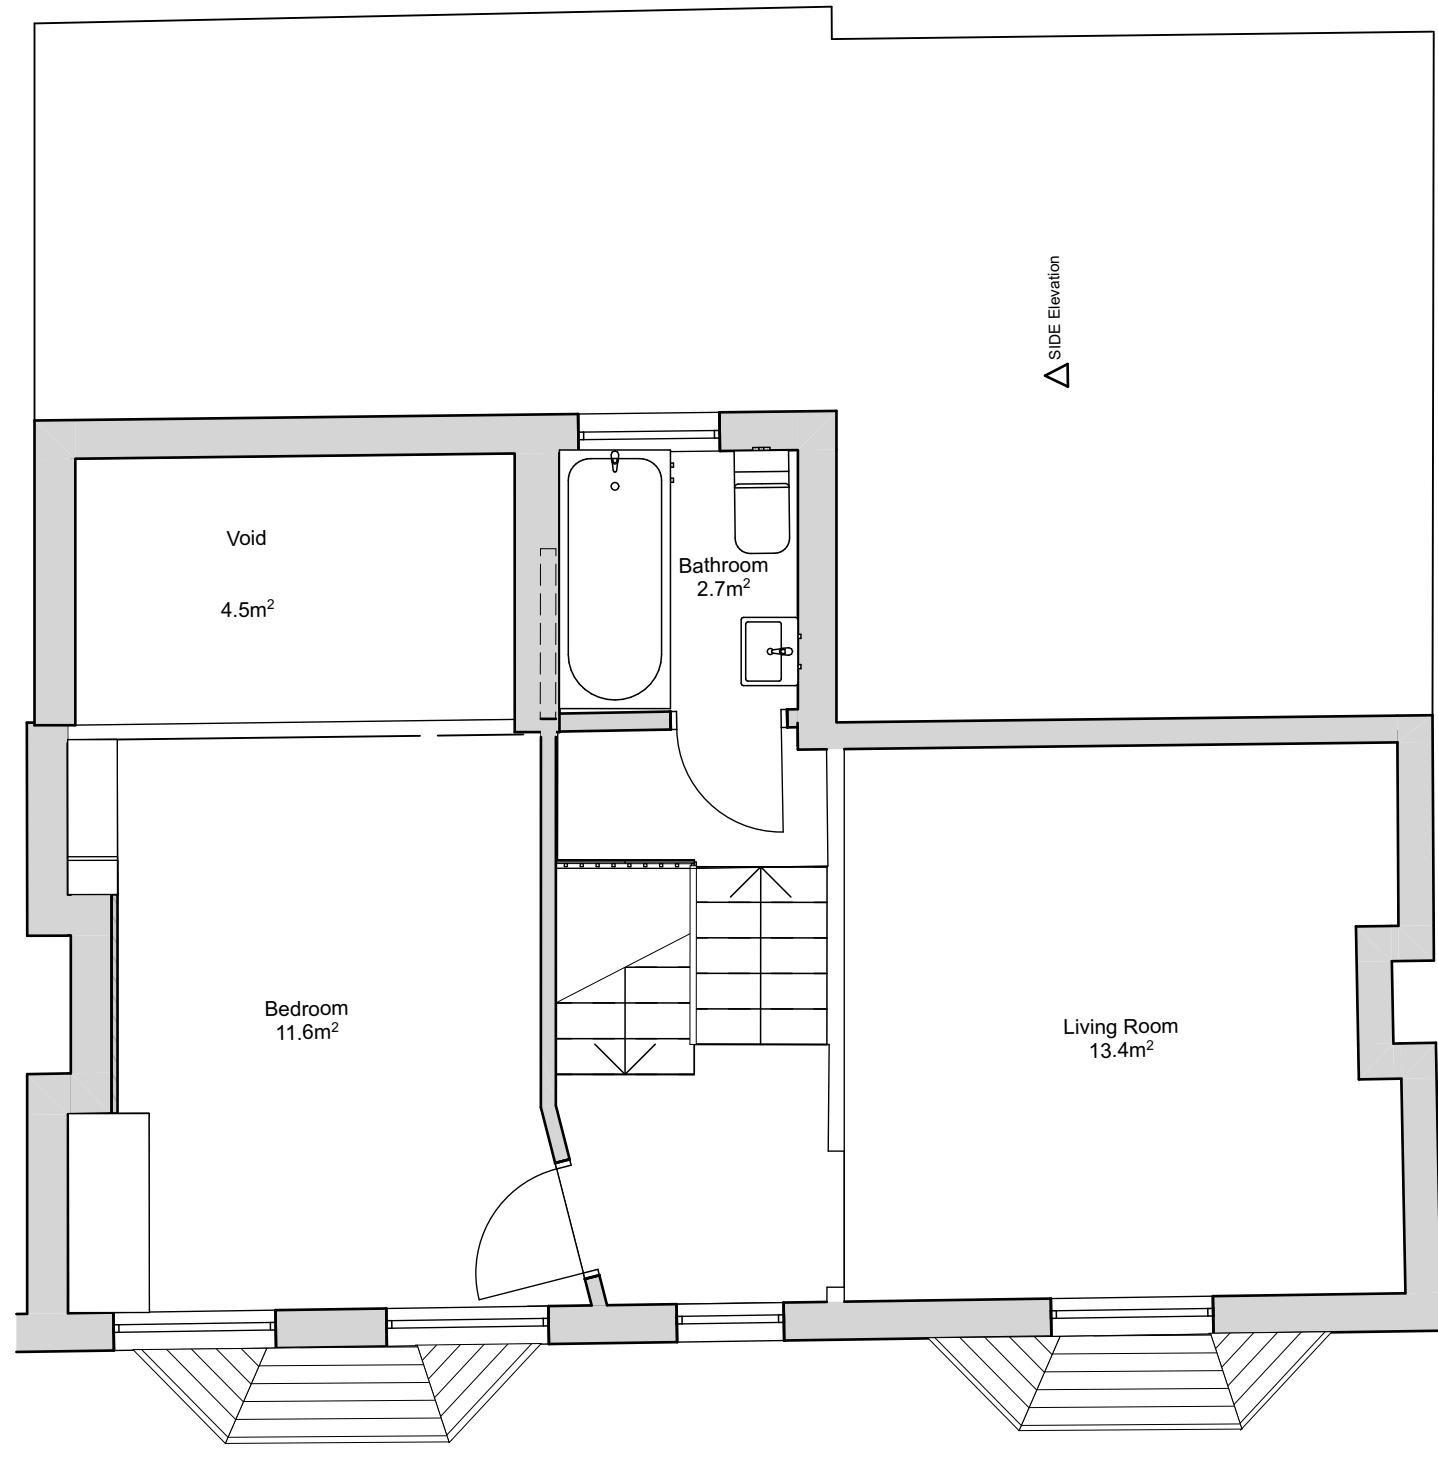

Second Floor Plan

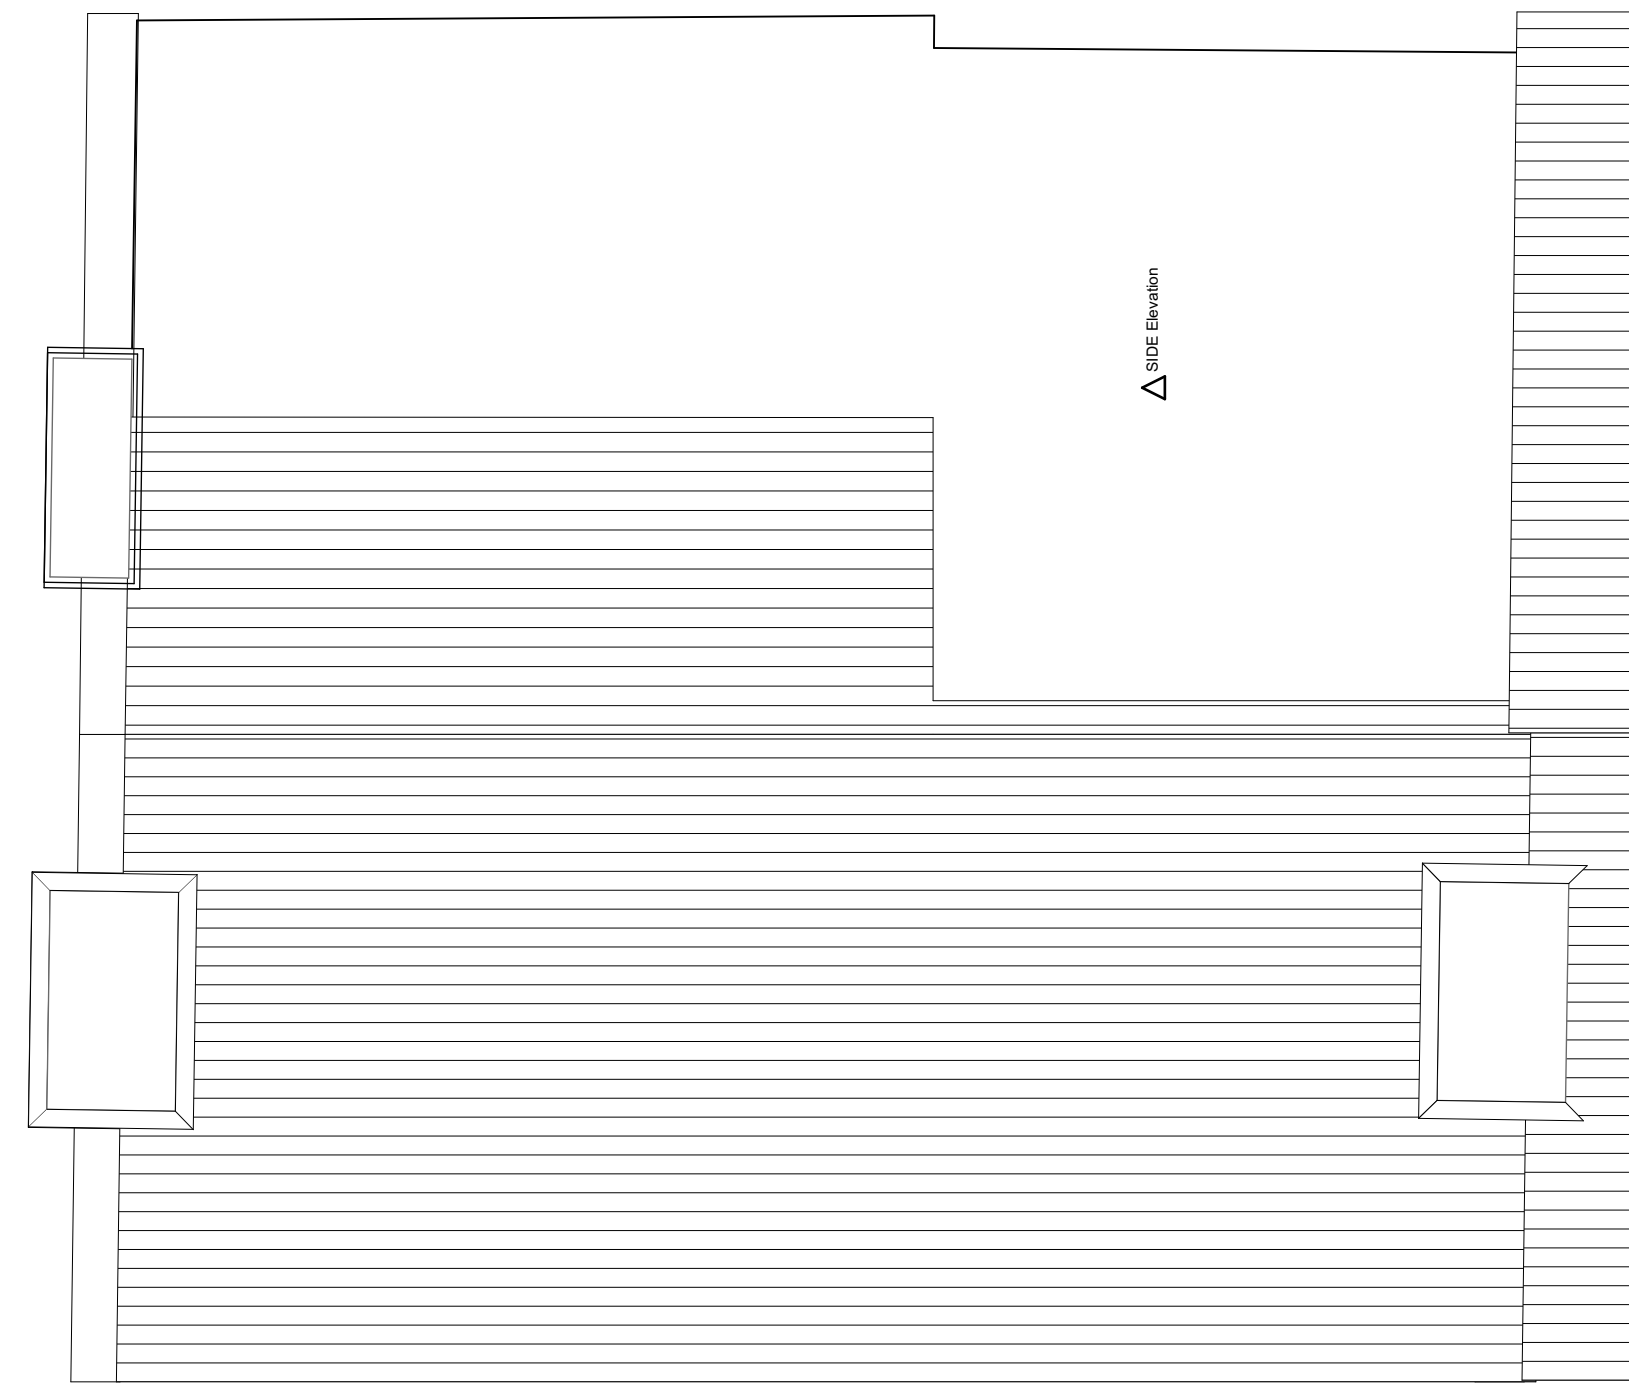


Roof Plan



Existing Front Elevation



Existing Rear Elevation

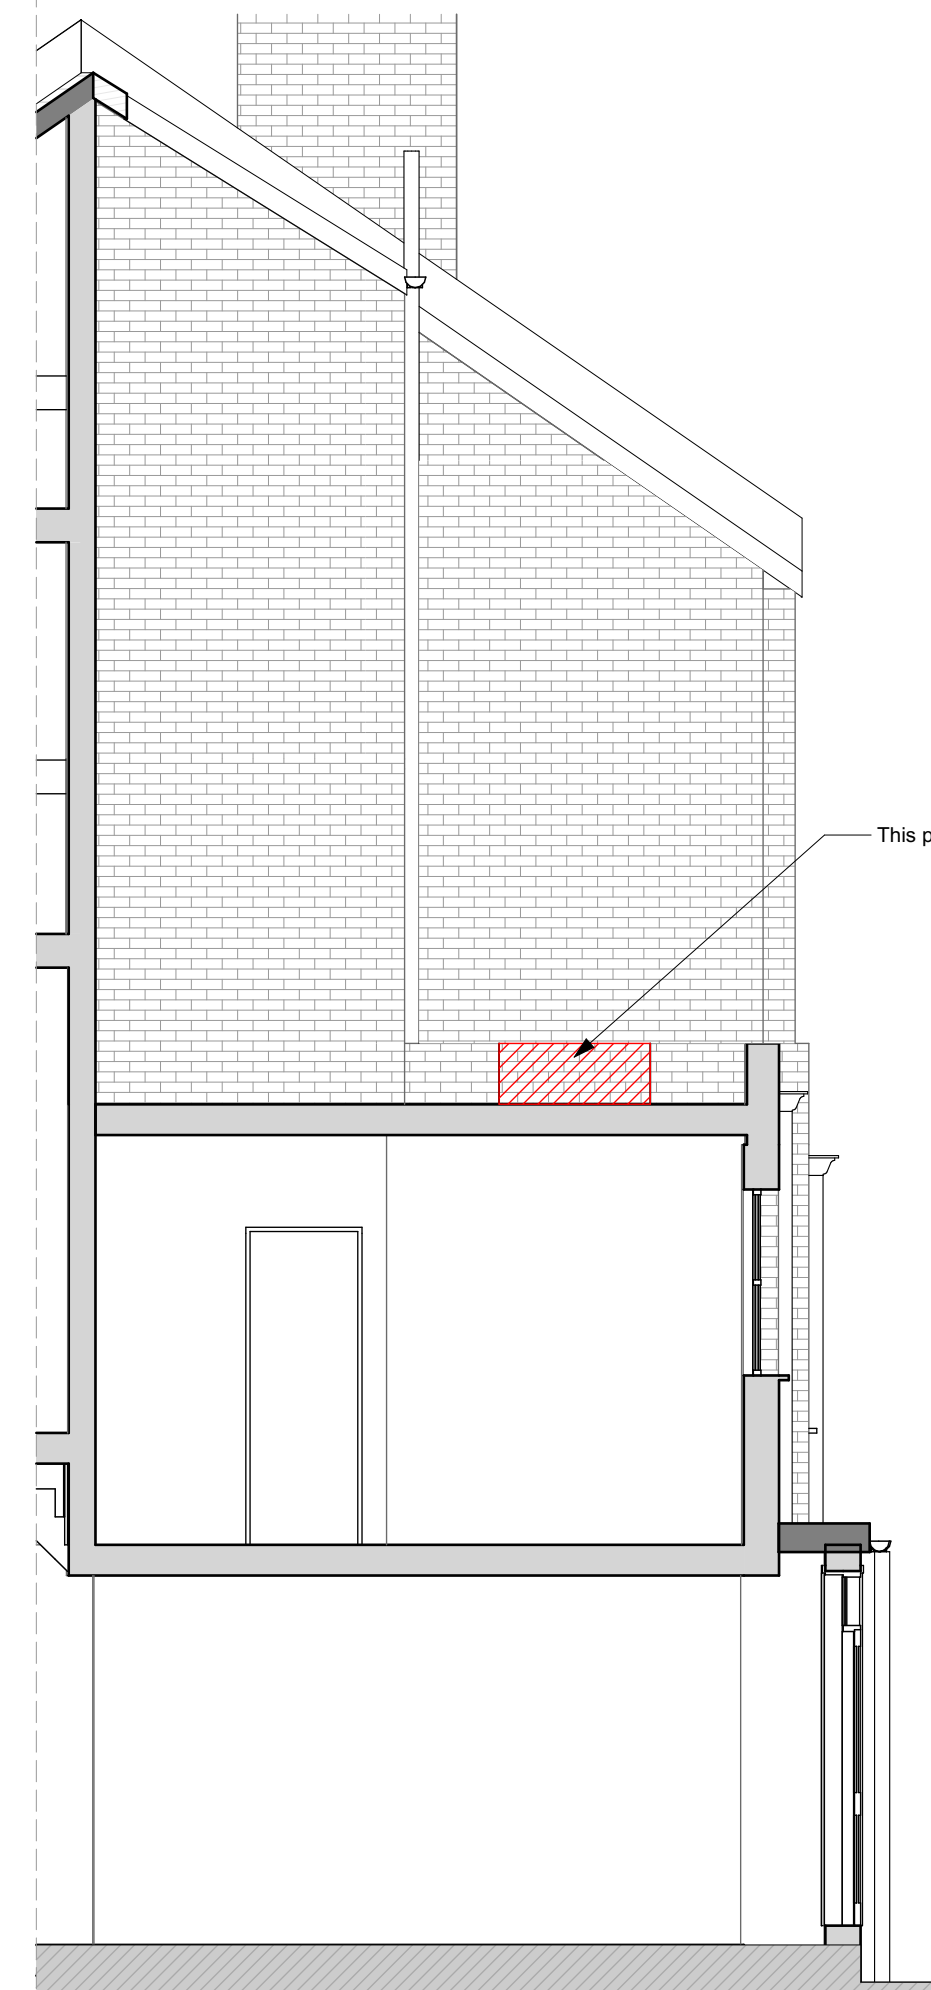

Existing Cut Section Partial Side Elevation

Red hatch indicates areas of demolition

MWArchitects

110 The Tea Factory  
Endwell Road  
London  
SE4 2LX  
020 7407 6767

© Copyright 2021 - All rights reserved  
Matthew Wood Architects Ltd.

Job Title **4C Courthope Road**

Job Number **2106**

Drawn by - Khalid Aldeed

Drawing Status **PLANNING**

Drawing Scale **1:50 at A1**

Do not scale from this drawing. If in doubt, ask.

Created 24.05.21 Issue Date 16.06.21

Drawing Name **Existing Plans and Elevations**

Drawing No.: E1.0 Revision

Revision Notes

0 1 2 3 4 5 M