


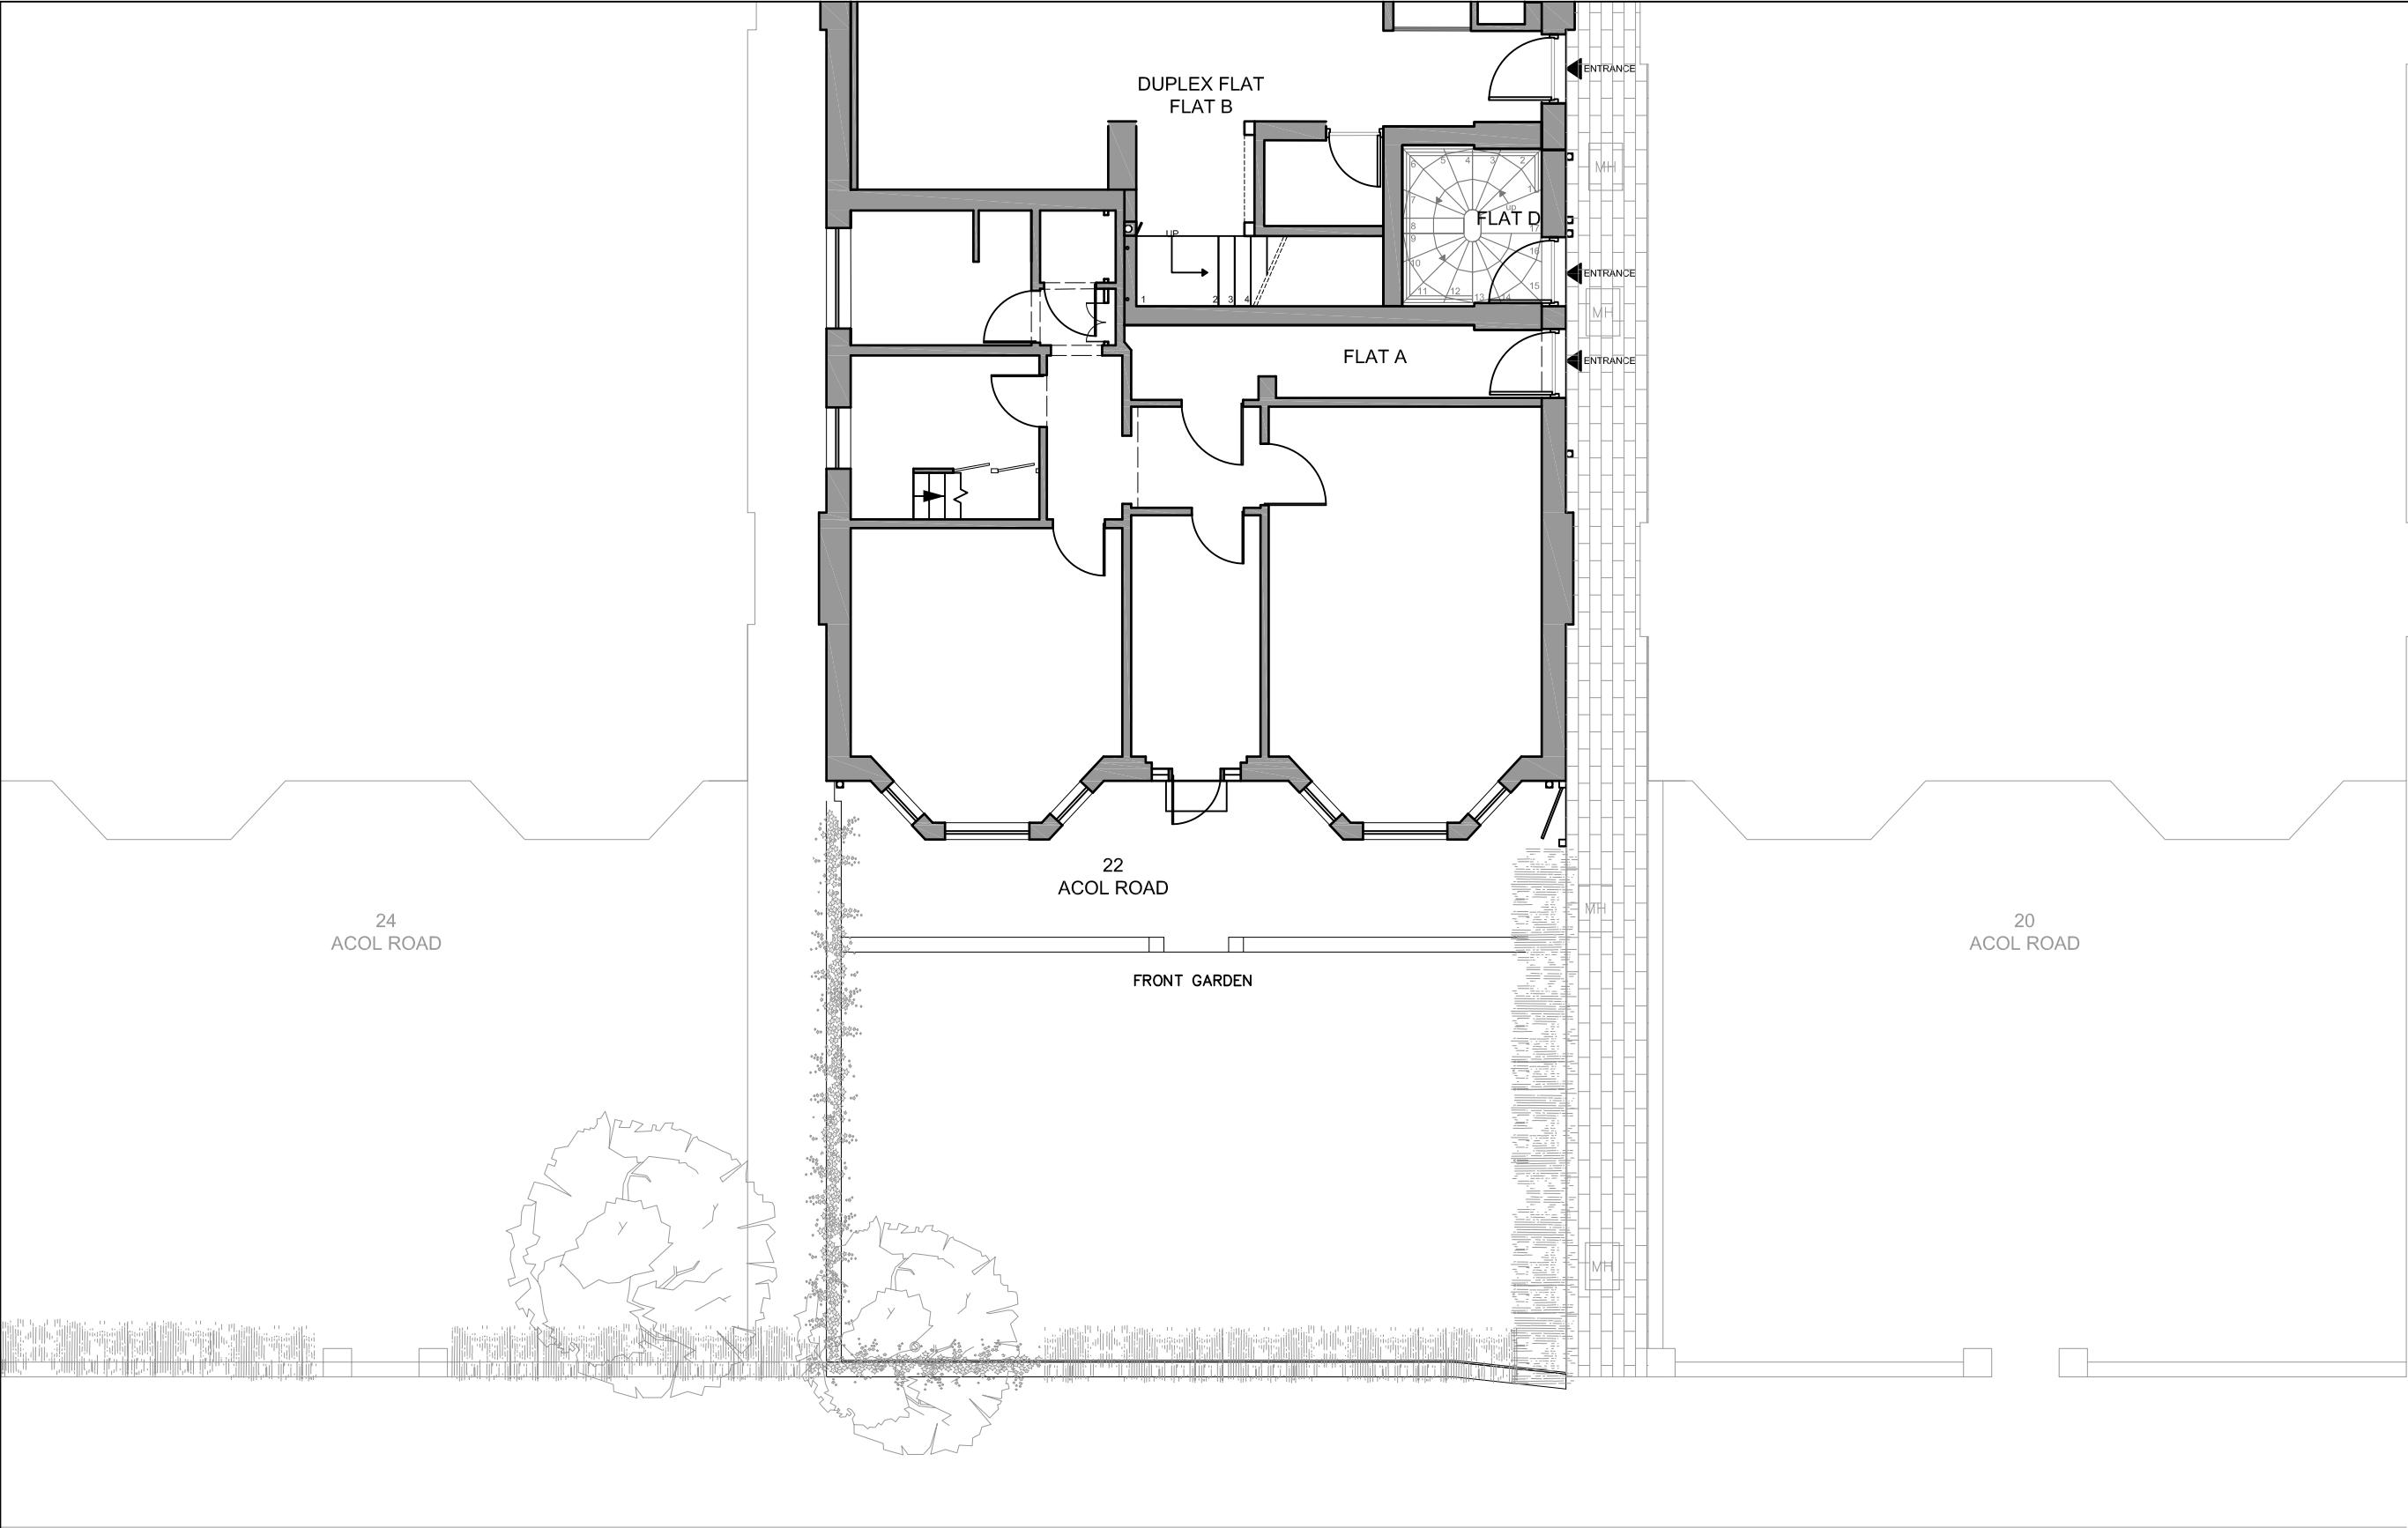

PLANNING ISSUE

REVISIONS

NOTES

22 ACOL ROAD, LONDON
NW6 3AG

EXISTING GROUND
FLOOR PLAN

DWG No: 22AR/S100


SCALE: 1 - 100 @A3


DATE: OCTOBER 2020

BELSIZE ARCHITECTS

48 PARKHILL ROAD, LONDON, NW3 2YP
T: 020 7482 4420 - FAX: 020 7482 4186
E: MAIL@BELSIZEARCHITECTS.COM

© COPYRIGHT
NOT TO BE REPRODUCED OR USED
WITHOUT PERMISSION

 

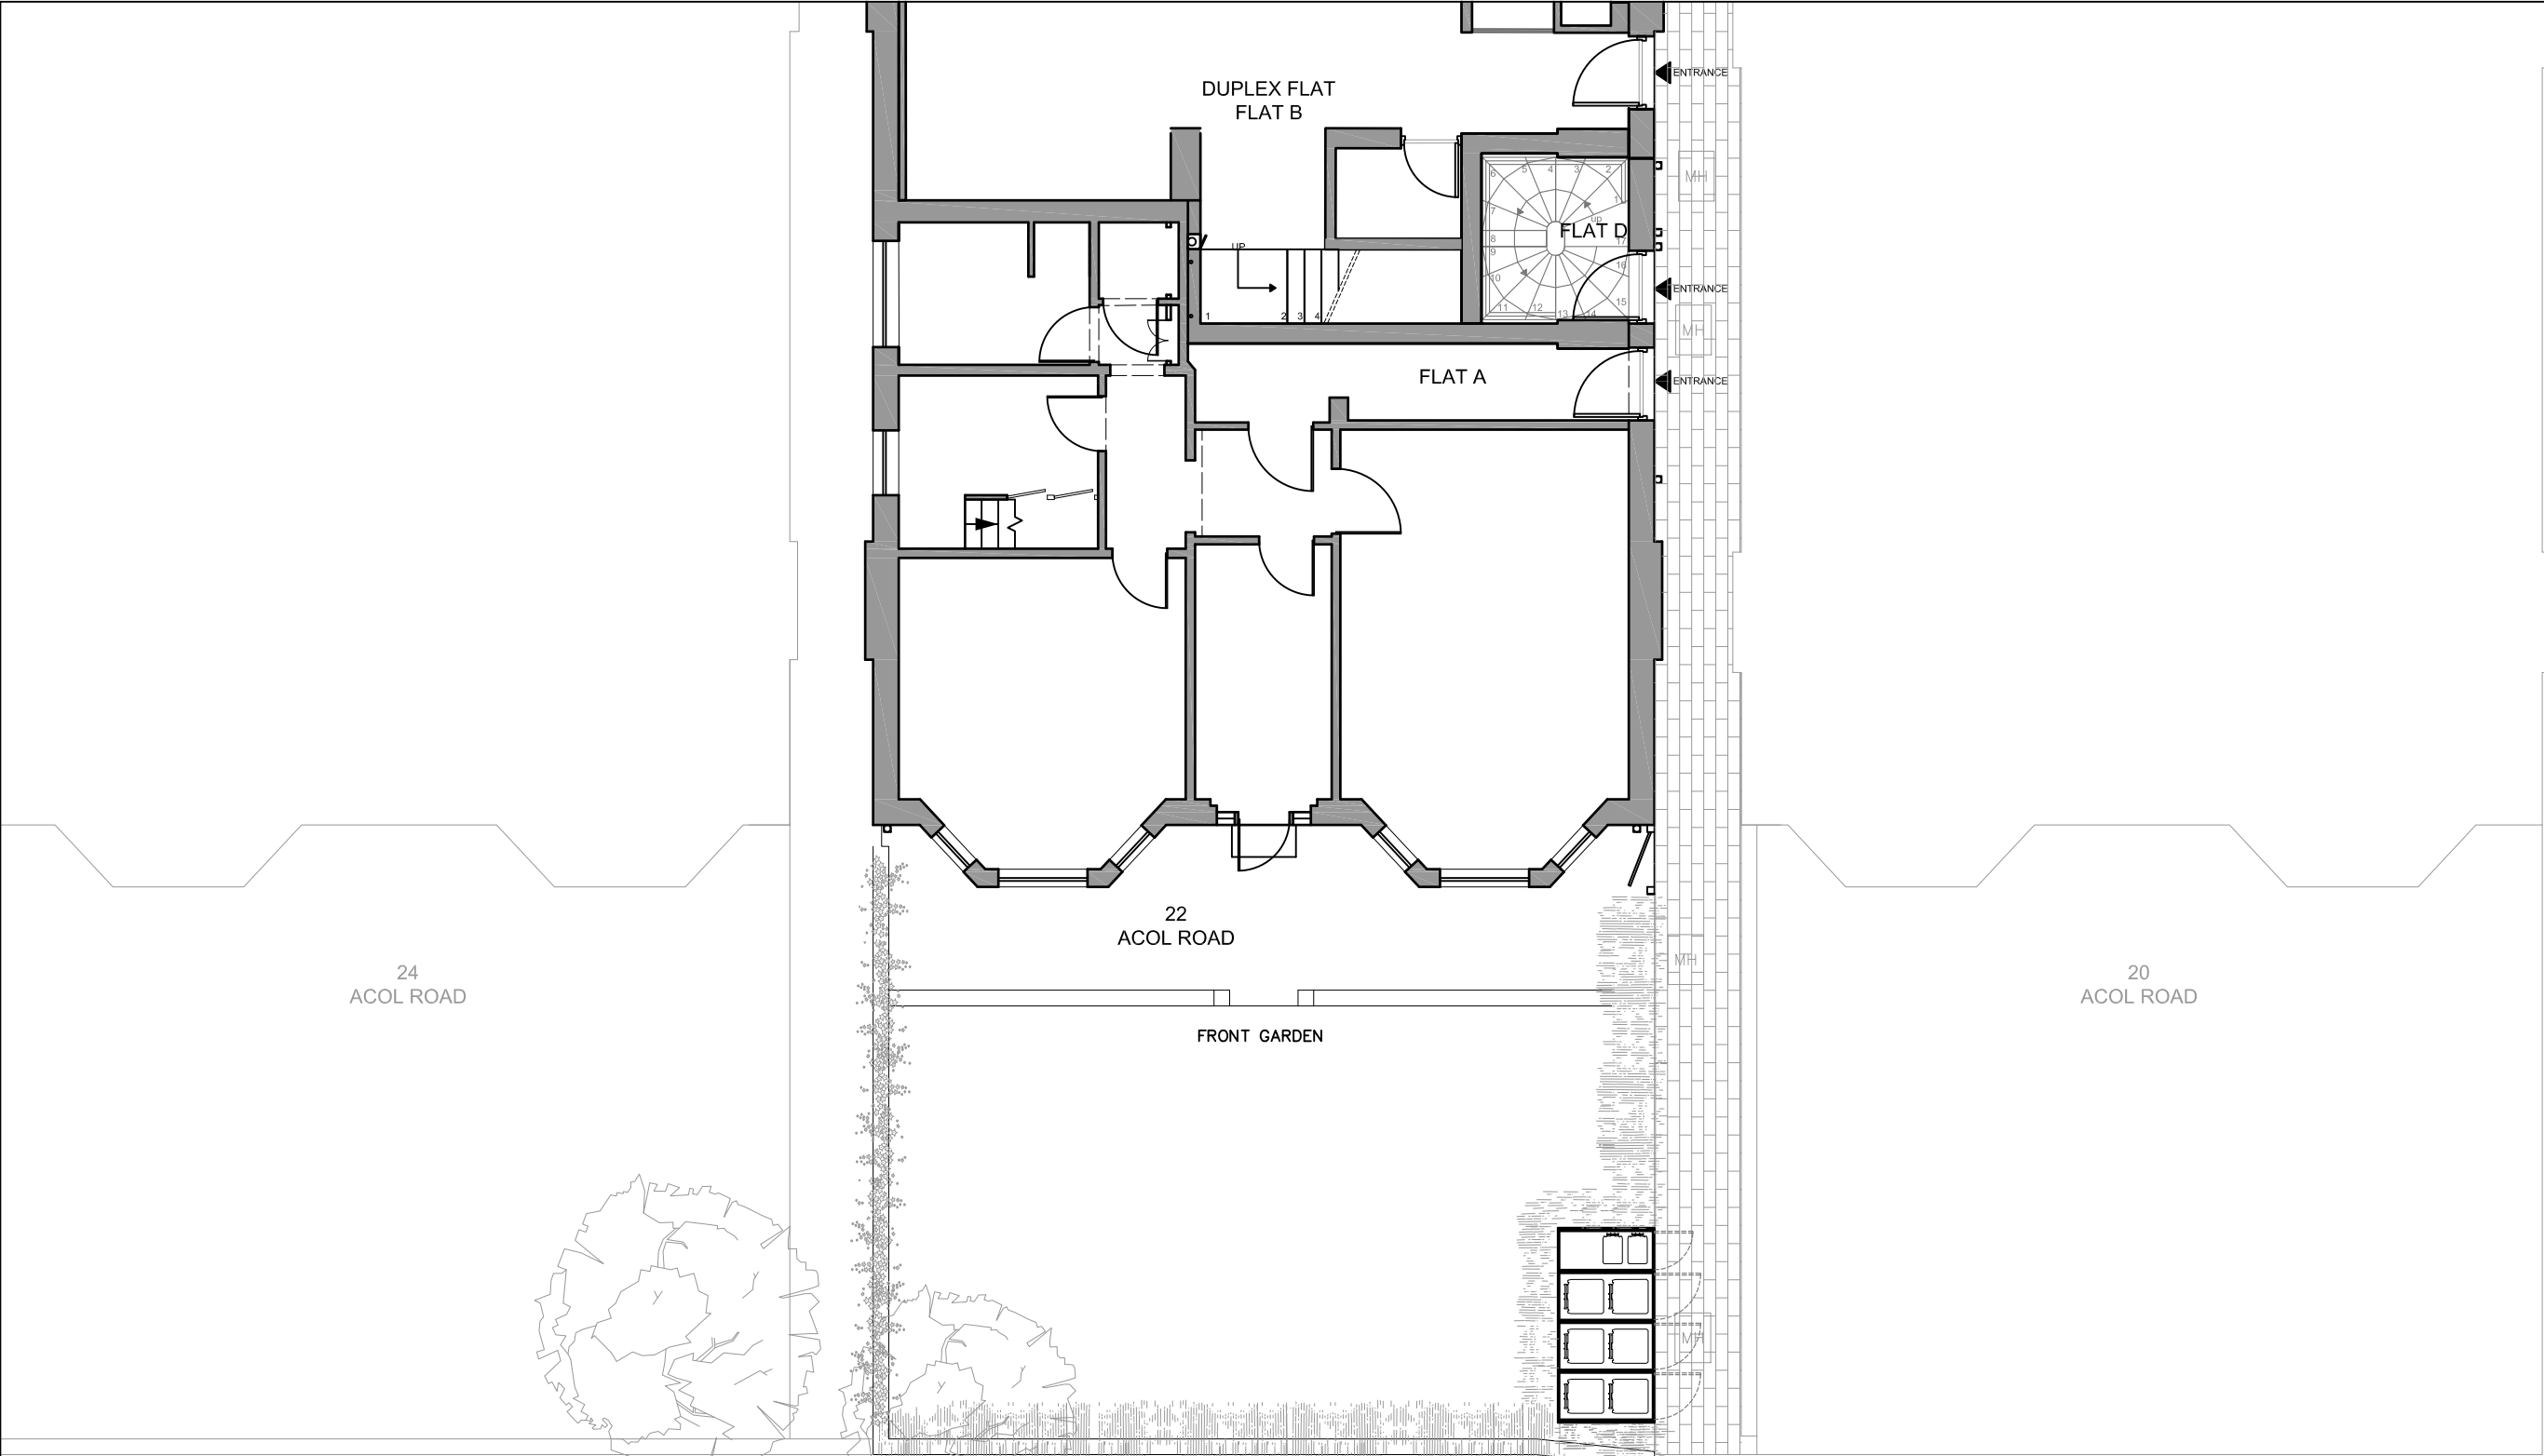

PLANNING ISSUE

REVISIONS

26-05-2021_REV A:
- Bin storage design and location amended.

NOTES

22 ACOL ROAD, LONDON
NW6 3AG

PROPOSED GROUND FLOOR PLAN

DWG No: 22AR/P100A

SCALE: 1 - 100 @A3

DATE: OCTOBER 2020

BELSIZE ARCHITECTS

48 PARKHILL ROAD, LONDON, NW3 2YP
T: 020 7482 4420 - FAX: 020 7482 4186
E: MAIL@BELSIZEARCHITECTS.COM

© COPYRIGHT
NOT TO BE REPRODUCED OR USED
WITHOUT PERMISSION

PLANNING ISSUE

REVISIONS

NOTES

22 ACOL ROAD, LONDON
NW6 3AG

EXISTING FRONT
ELEVATION

DWG No: 22AR/S200

SCALE: 1 - 100 @A3

DATE: OCTOBER 2020

BELSIZE ARCHITECTS

48 PARKHILL ROAD, LONDON, NW3 2YP
T: 020 7482 4420 - FAX: 020 7482 4186
E: MAIL@BELSIZEARCHITECTS.COM

© COPYRIGHT
NOT TO BE REPRODUCED OR USED
WITHOUT PERMISSION



PLANNING ISSUE

REVISIONS

26-05-2021_REV A:
- Bin storage design and location amended.

NOTES

22 ACOL ROAD, LONDON
NW6 3AG

PROPOSED FRONT
ELEVATION

DWG No: 22AR/P200A

SCALE: 1 - 100 @A3


DATE: OCTOBER 2020

BELSIZE ARCHITECTS


48 PARKHILL ROAD, LONDON, NW3 2YP
T: 020 7482 4420 - FAX: 020 7482 4186
E: MAIL@BELSIZEARCHITECTS.COM

© COPYRIGHT
NOT TO BE REPRODUCED OR USED
WITHOUT PERMISSION




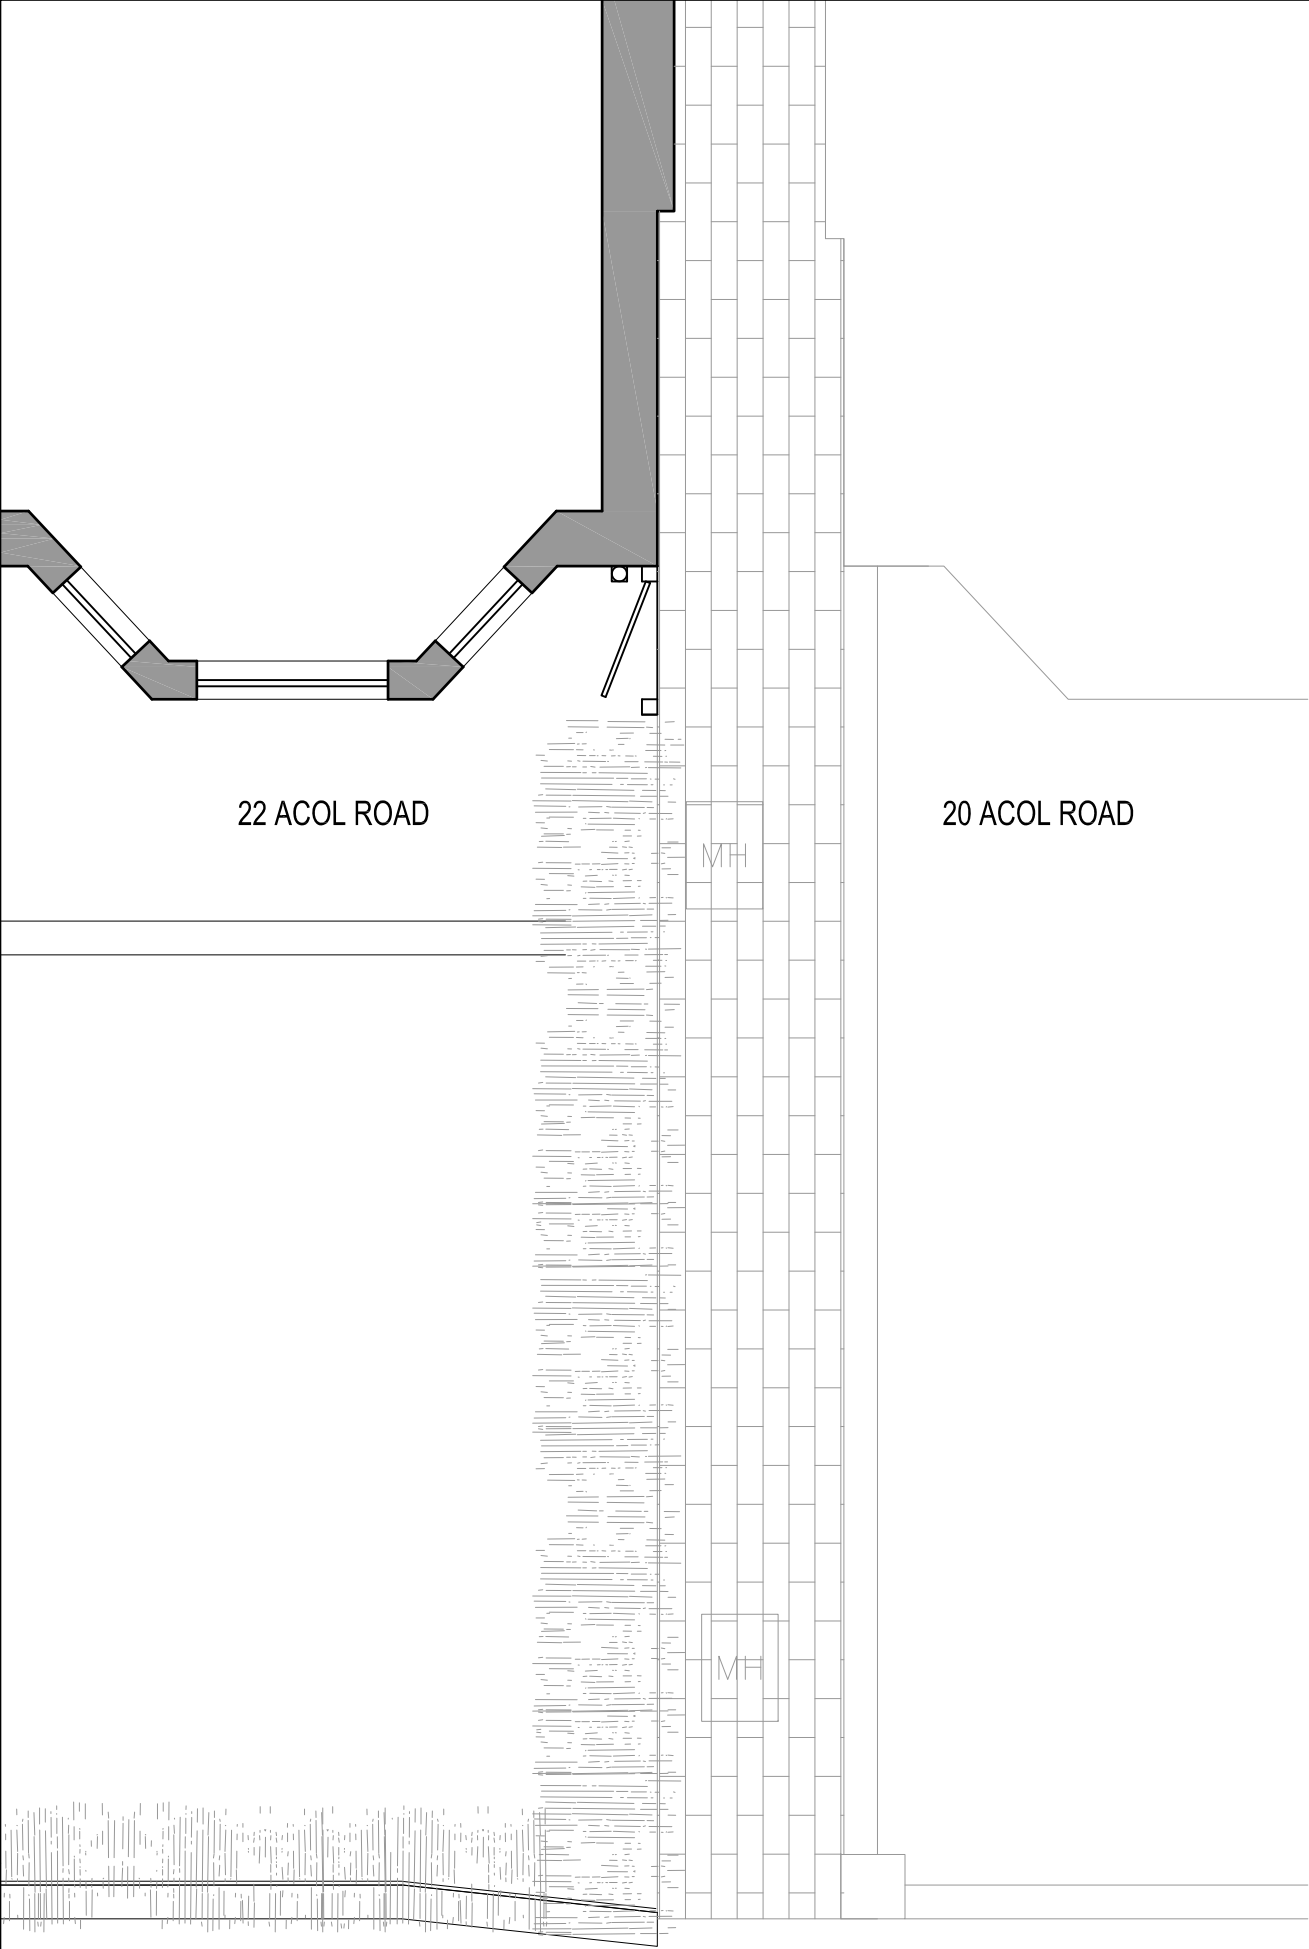

EXISTING PLAN

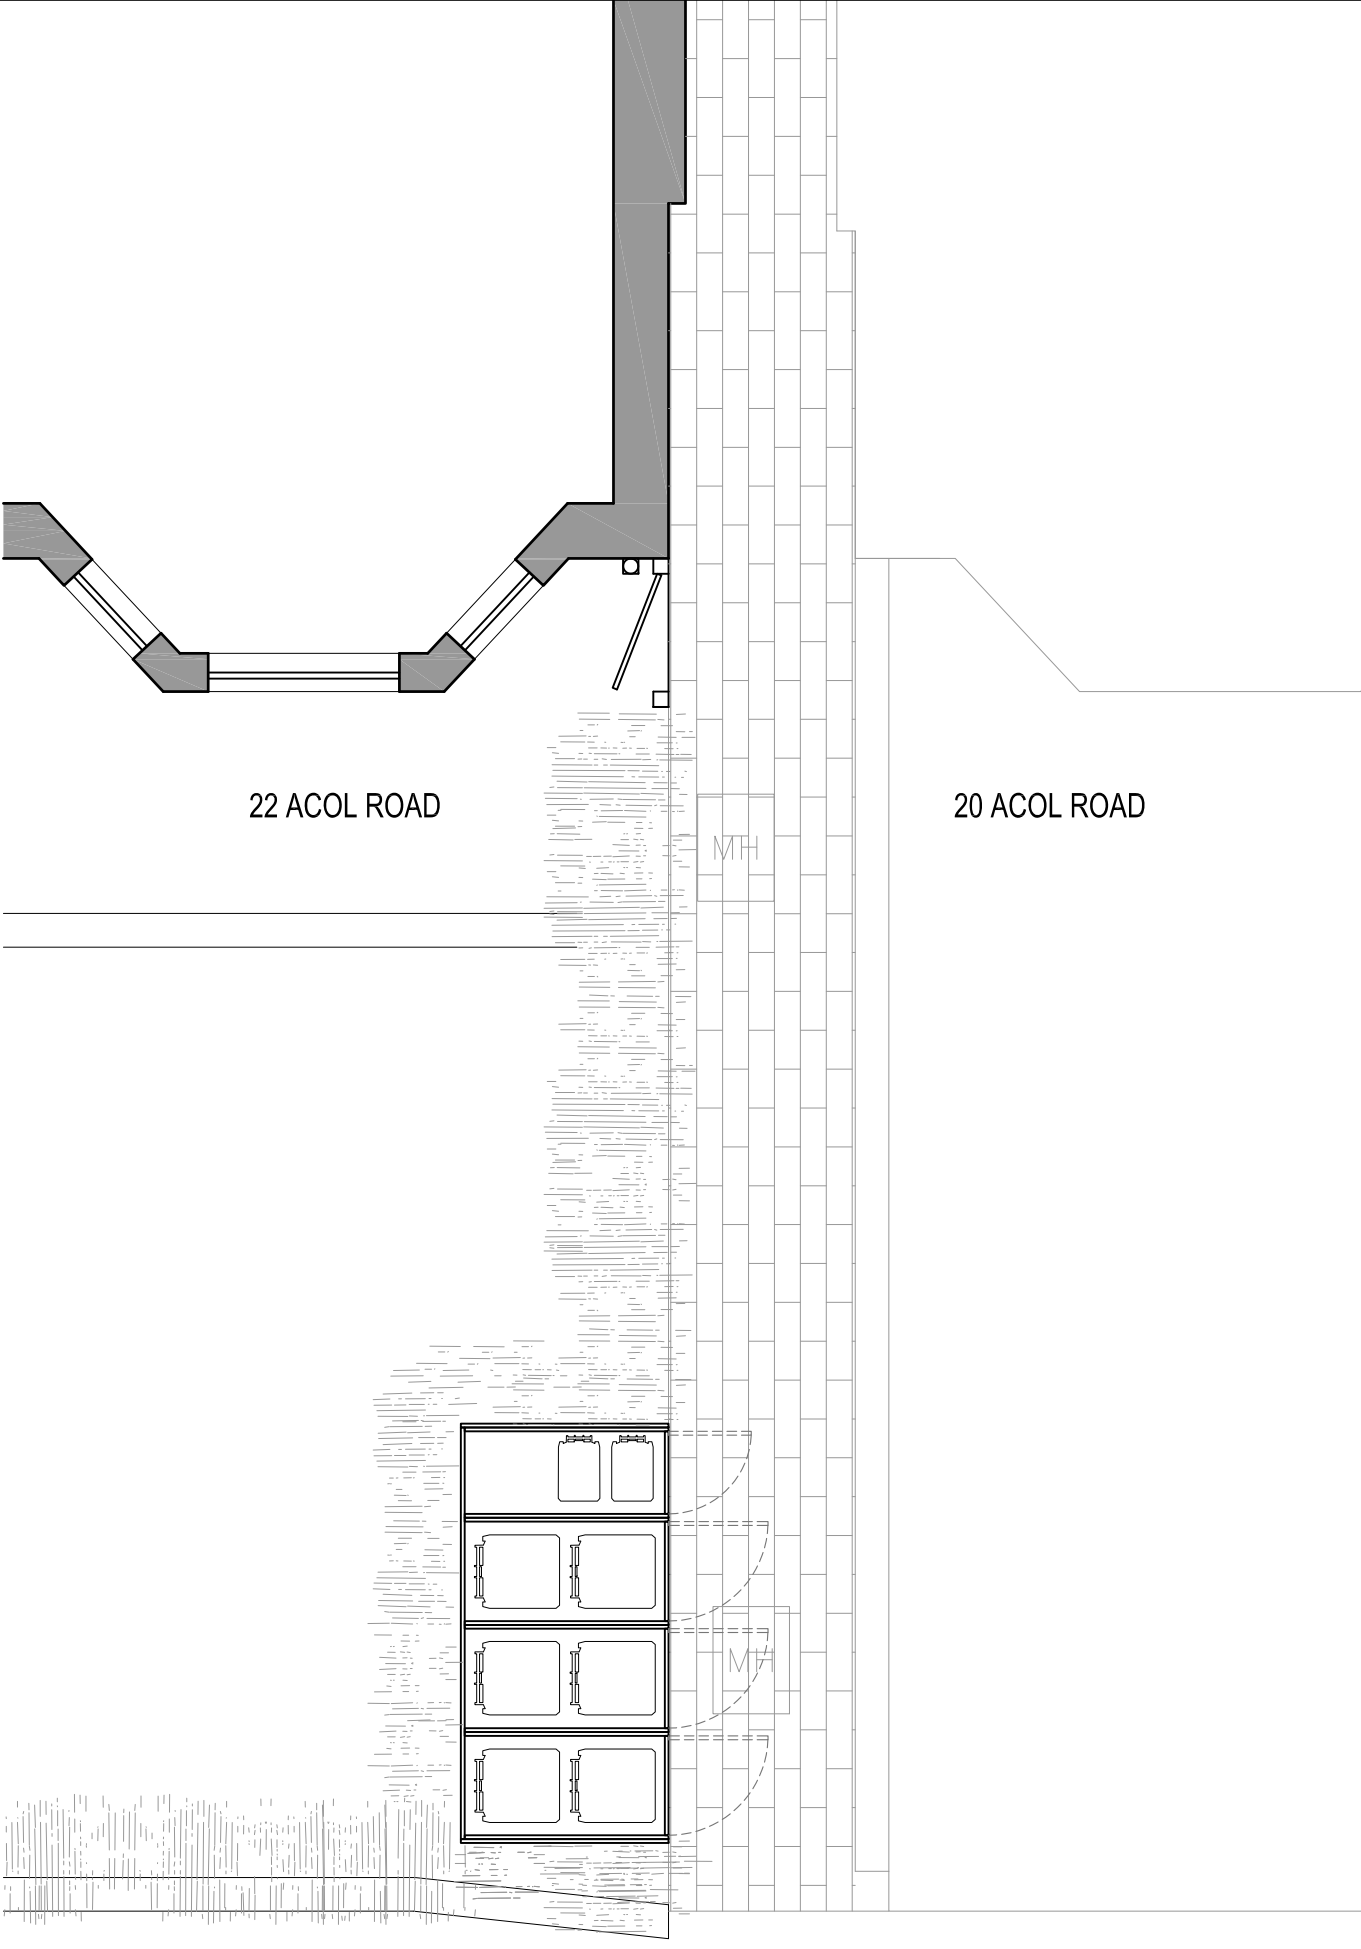

PROPOSED PLAN

 

PLANNING ISSUE

REVISIONS
26-05-2021_REV A:
- Bin storage design and location amended.

NOTES

22 ACOL ROAD, LONDON
NW6 3AG

EXISTING AND
PROPOSED PLAN

DWG No: 22AR/SP101A

SCALE: 1 - 50 @A3

DATE: OCTOBER 2020

BELSIZE ARCHITECTS

48 PARKHILL ROAD, LONDON, NW3 2YP
T: 020 7482 4420 - FAX: 020 7482 4186
E: MAIL@BELSIZEARCHITECTS.COM

© COPYRIGHT
NOT TO BE REPRODUCED OR USED
WITHOUT PERMISSION

PLANNING ISSUE

REVISIONS

NOTES

22 ACOL ROAD, LONDON
NW6 3AG

EXISTING AND
PROPOSED ELEVATIONS

DWG No: 22AR/SP201

SCALE: 1 - 50 @A3

DATE: OCTOBER 2020

BELSIZE ARCHITECTS


48 PARKHILL ROAD, LONDON, NW3 2YP
T: 020 7482 4420 - FAX: 020 7482 4186
E: MAIL@BELSIZEARCHITECTS.COM

© COPYRIGHT
NOT TO BE REPRODUCED OR USED
WITHOUT PERMISSION

EXISTING ELEVATION

PROPOSED ELEVATION



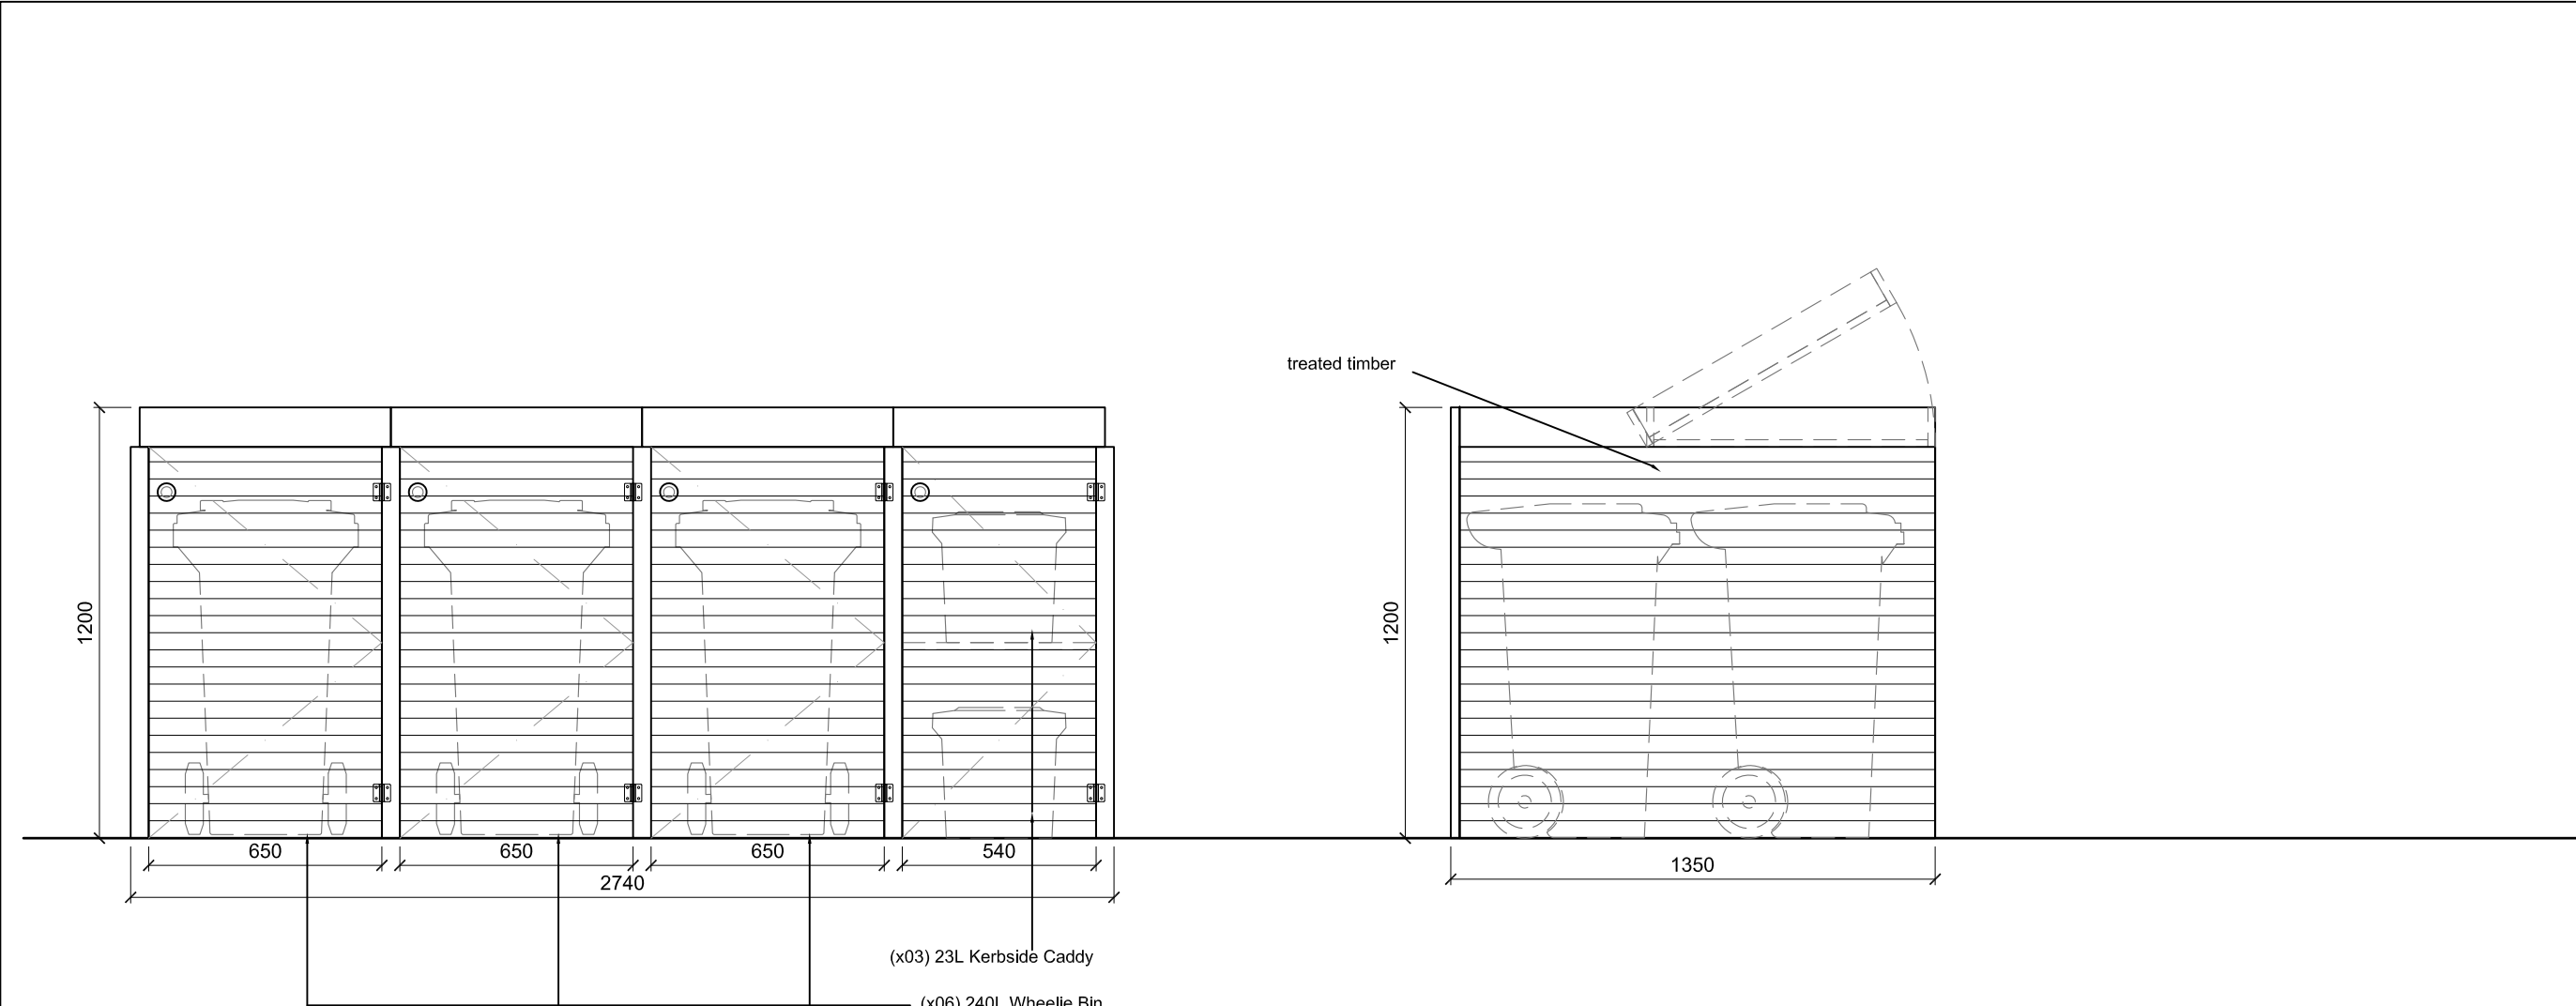

FRONT ELEVATION

SIDE ELEVATION

PLAN

PLANNING ISSUE

REVISIONS

NOTES

22 ACOL ROAD, LONDON
NW6 3AG

PROPOSED BIN
ENCLOSURE I

DWG No: 22AR/P400

SCALE: 1 - 20 @A3


DATE: MAY 2021

BELSIZE ARCHITECTS

48 PARKHILL ROAD, LONDON, NW3 2YP
T: 020 7482 4420 - FAX: 020 7482 4186
E: MAIL@BELSIZEARCHITECTS.COM

© COPYRIGHT
NOT TO BE REPRODUCED OR USED
WITHOUT PERMISSION



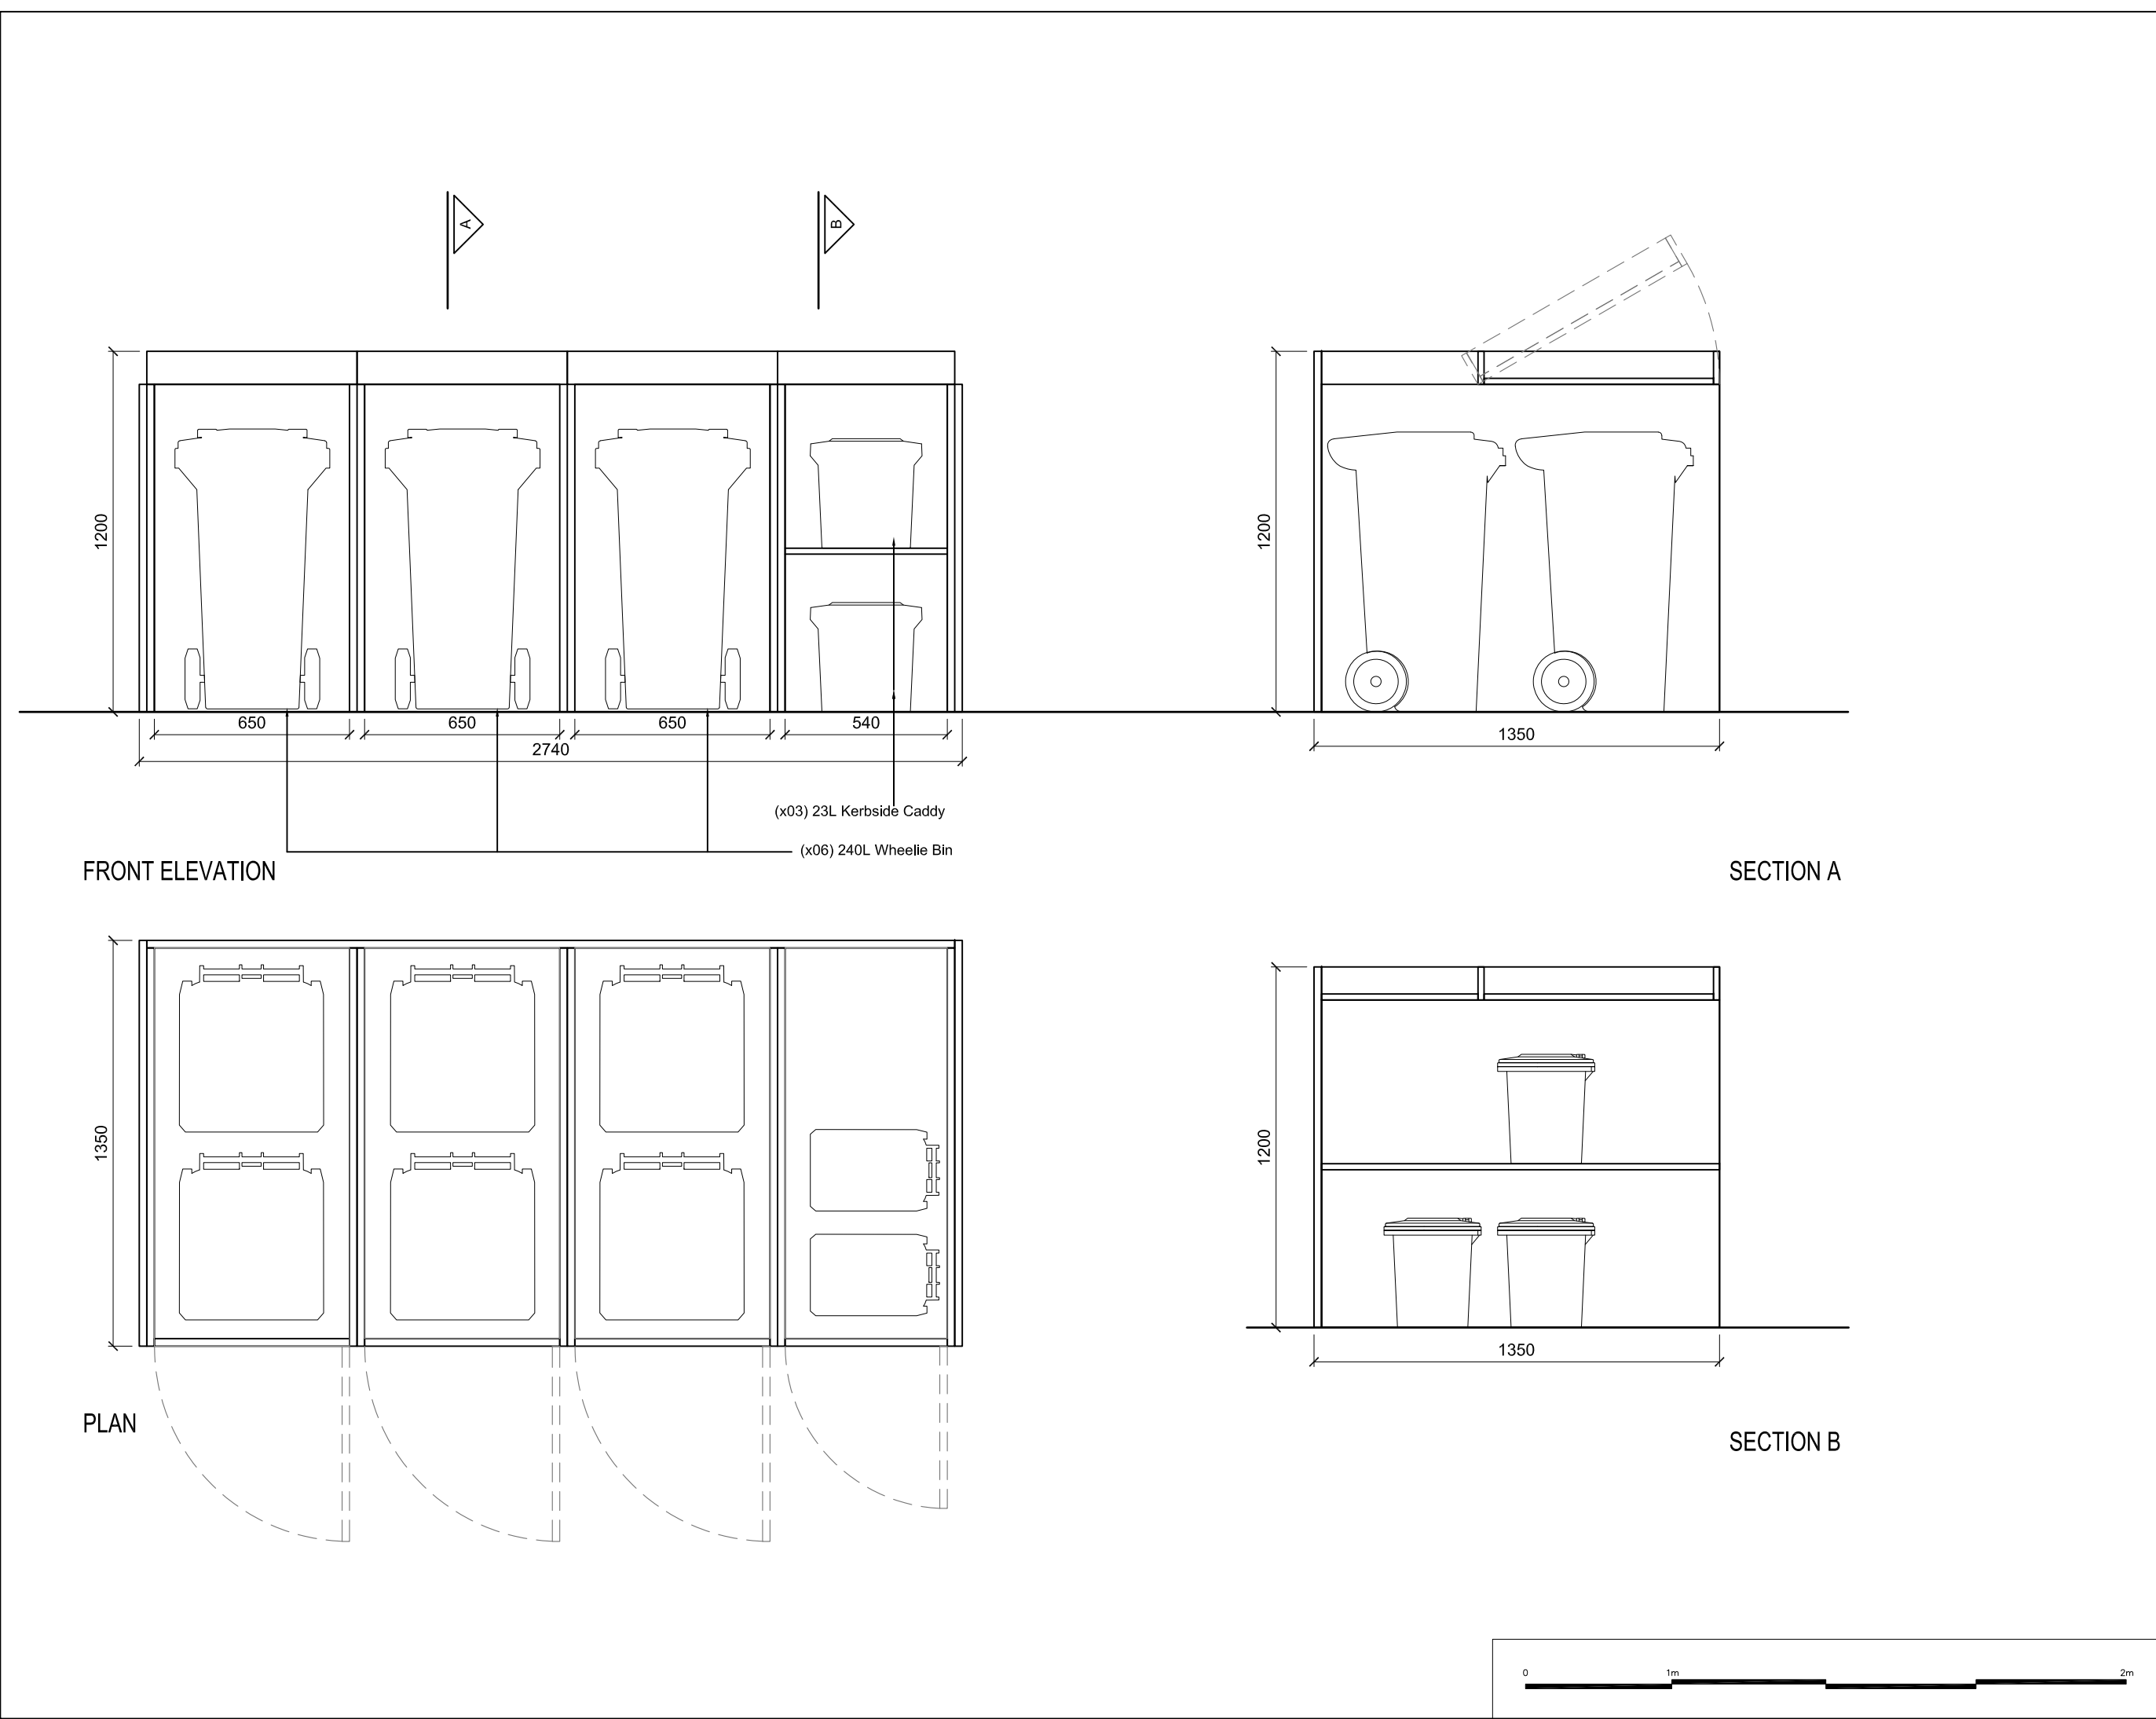

PLANNING ISSUE
REVISIONS
NOTES
22 ACOL ROAD, LONDON NW6 3AG
PROPOSED BIN ENCLOSURE II
DWG No: 22AR/P401
SCALE: 1 - 20 @A3
DATE: MAY 2021
BELSIZE ARCHITECTS
48 PARKHILL ROAD, LONDON, NW3 2YP T: 020 7482 4420 - FAX: 020 7482 4186 E: MAIL@BELSIZEARCHITECTS.COM
© COPYRIGHT NOT TO BE REPRODUCED OR USED WITHOUT PERMISSION