

Information contained within this drawing is the sole copyright of 21st Architecture Ltd. and is not to be reproduced without express permission. No implied licence exists. This drawing not to be used for land transfer or valuation purposes. Do not scale from this drawing. All dimensions & levels are to be checked on site by the contractor. Issued for purposes indicated only. Drawing errors and omissions to be reported to the architect.

**Notes**  
 Setting out and all G.A. drawings prepared from survey information provided by others.  
 All setting out must be checked on site  
 All levels must be checked on site and refer to Ordnance Datum Newlyn unless alternative Datum given  
 All fixings and weatherings must be checked on site  
 All dimensions must be checked on site  
 This drawing must not be scaled  
 This drawing must be read in conjunction with the relevant specification clauses  
 This drawing must not be used for land transfer purposes  
 This drawing must not be used on site unless issued for construction

**WARNING TO HOME BUYERS**  
 Property Misdescriptions Act 1991  
 Buyers are warned that this is a working drawing and not intended to be treated as descriptive material describing in relation to any particular property or development, any of the specified matters prescribed by any order and under the above act. The contents of this drawing may be subject to change at any time and alterations and variations can occur, during the progress of the works without revision of the drawing. Consequently the layout, form, content and dimensions of the finished construction may differ materially from those shown. Nor do the contents of this drawing constitute a contract, part of any contract or warranty.

**Notes**

A 27.04.21 Issued for Planning




**21st Architecture Ltd**  
 Twenty First Architecture Ltd,  
 314 Goswell Road,  
 London,  
 EC1V 7AF  
 Tel: +44(0)20 7952 0252  
 www.21starchitecture.com

Client  
 Project  
 1-5 Erskine Mews  
 London, NW3 3AP

Drawing Title  
 - General Arrangement Plans  
 - Existing

Status	Planning	Drawn	SOT	Checked	TJS
Scale	1:200@A3	Date	Mar 2021		
Drwg. No.	303_GA_EX_00	Revision	A		

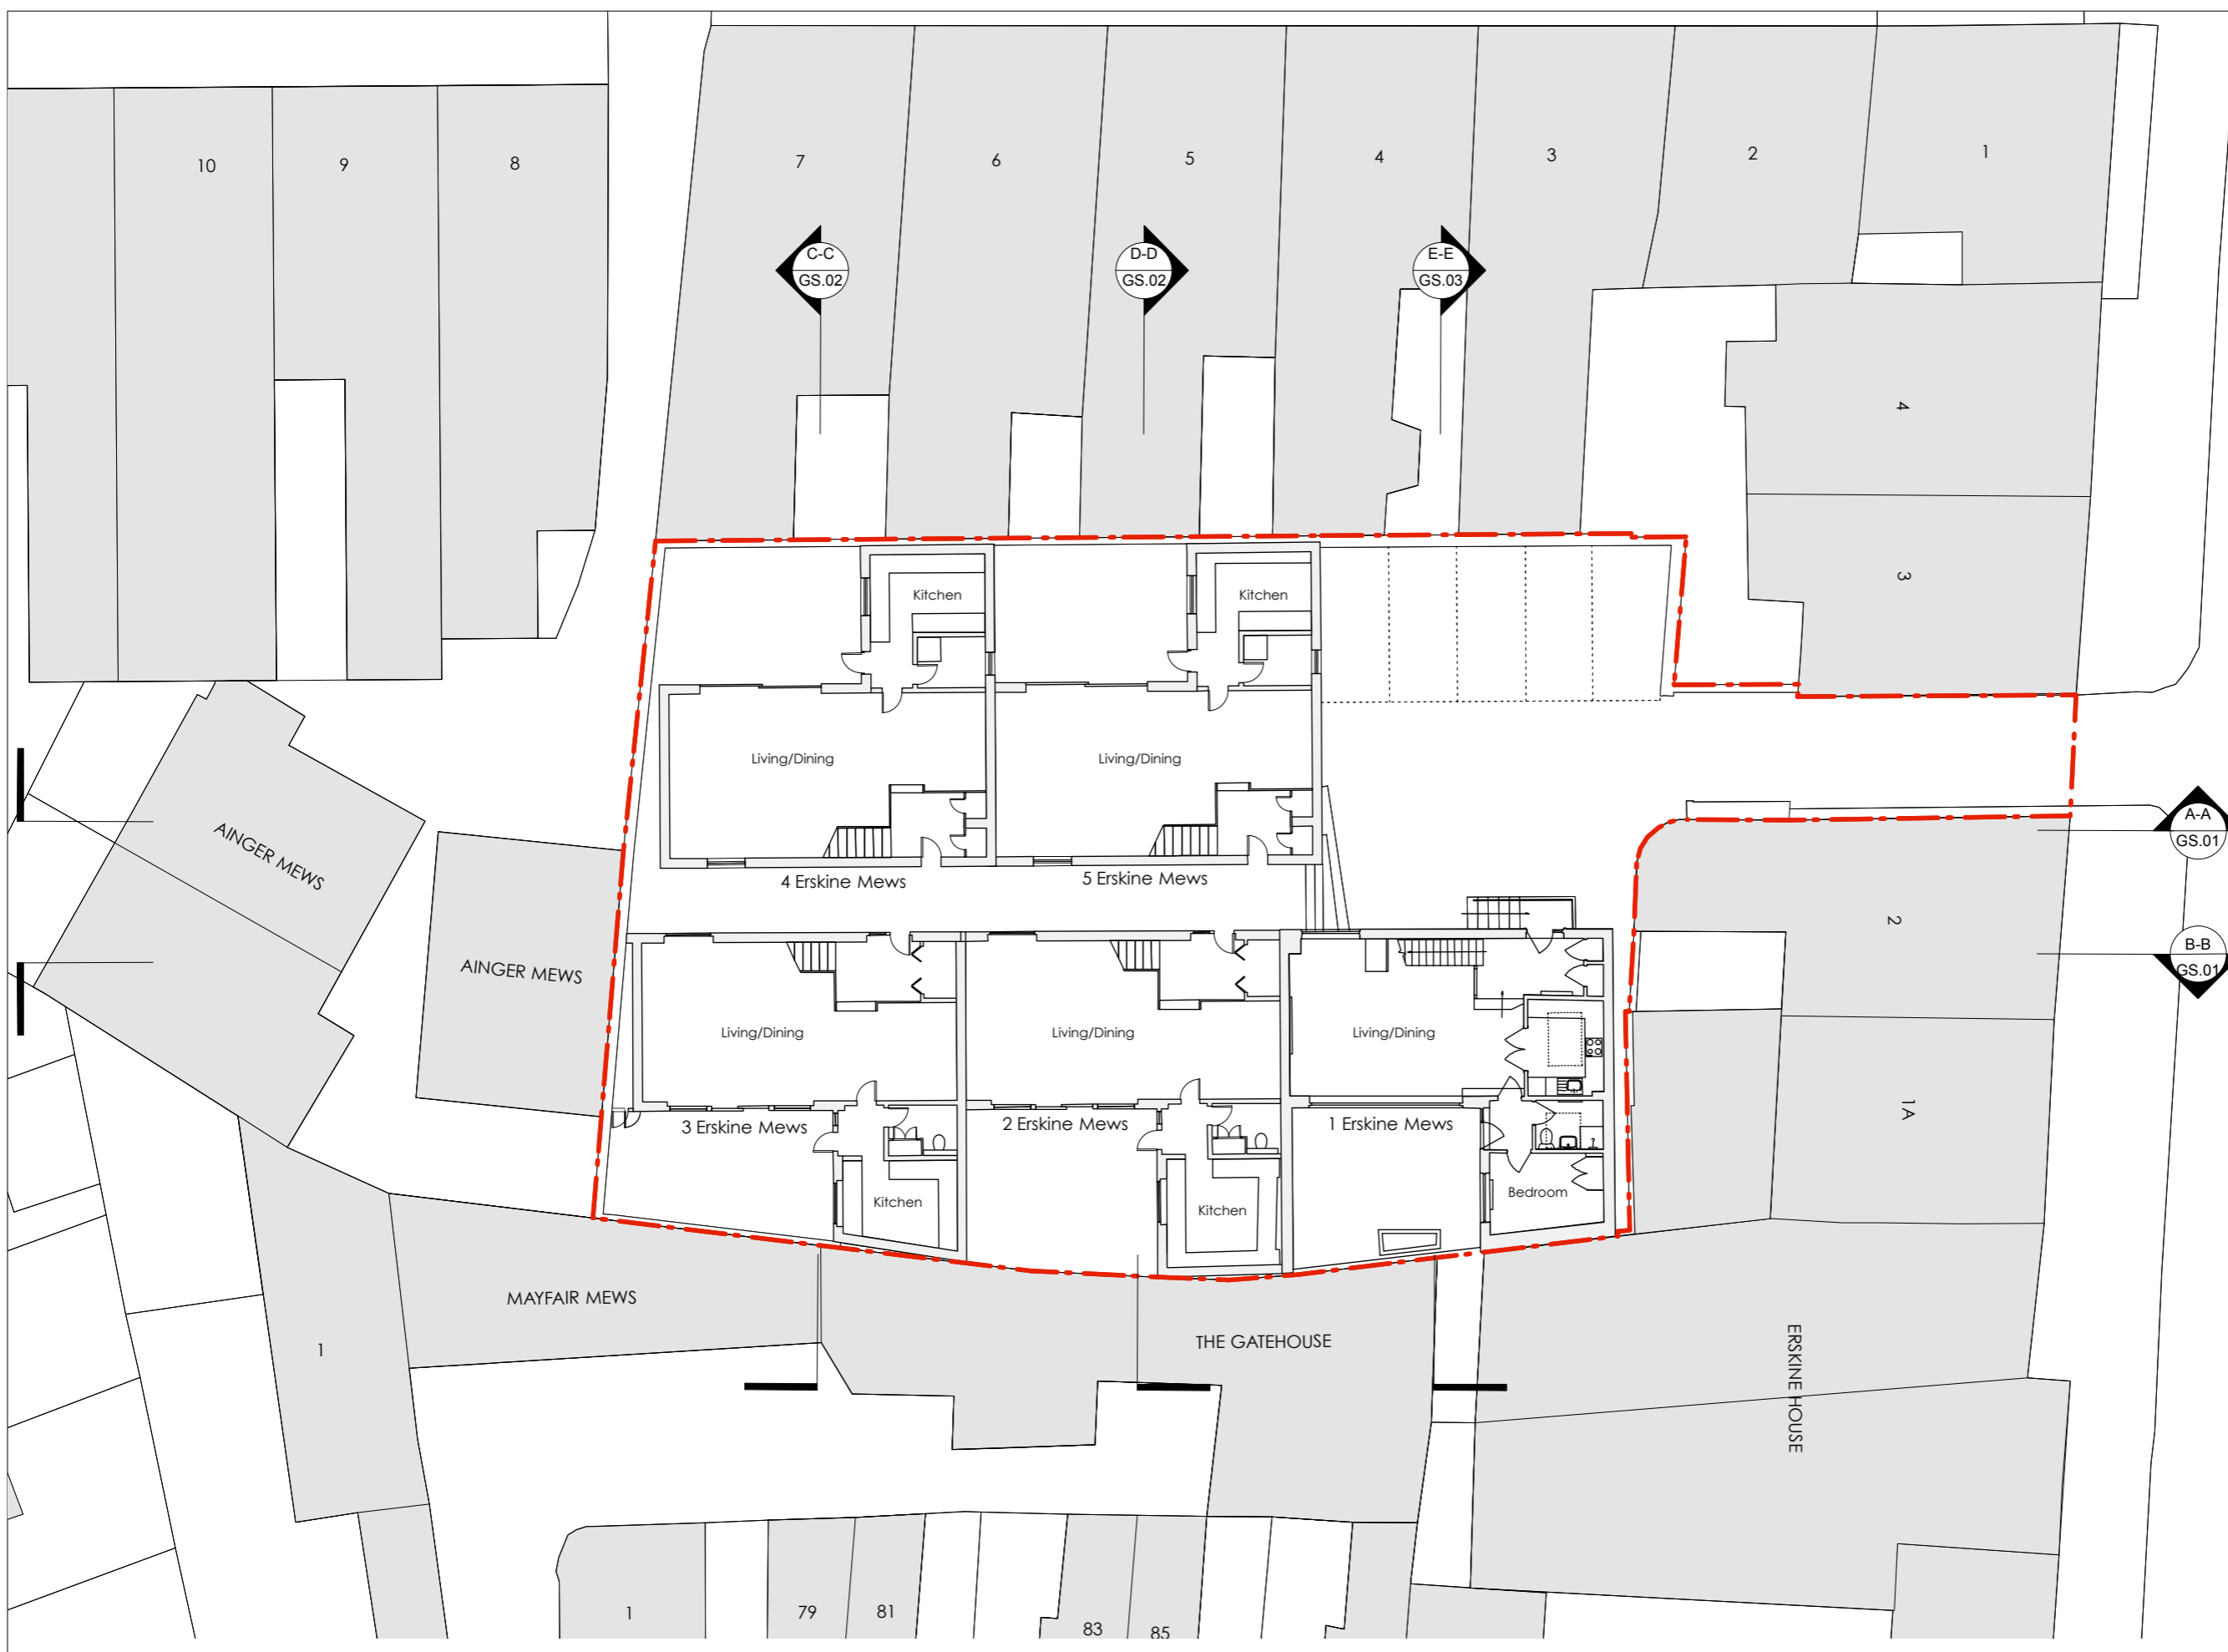

**00 Existing Ground Floor Plan**  
 1:200 @A3

