



Written dimensions to be taken in preferences to scaled dimensions. The Contractor is responsible for checking all dimensions before work starts.

All work is to be carried out to the requirements, and to the satisfaction of the Local Authority.  
These drawings are for planning purposes only

Any discrepancies to be brought to the attention of 4D Planning Consultants immediately.

Description

| Rev | Date | Description | by | chk |
|-----|------|-------------|----|-----|
|     |      |             |    |     |
|     |      |             |    |     |
|     |      |             |    |     |
|     |      |             |    |     |

**4D PLANNING™**  
Chartered Town Planners & Architectural Technicians

Architecture | Town Planning

T: 0203 1500 183    [www.GetMePlanning.com](http://www.GetMePlanning.com)

[www.GetMePlanning.com](http://www.GetMePlanning.com)

Client  
Mr Brian Chadwick


Project  
40 Arkwright Rd, London  
NW3 6BH

Title  
EXISTING DRAWINGS  
FLOOR PLANS

|                        |      |
|------------------------|------|
| Date: 26.04.2021       | Rev: |
| Scale: 1:100@A3        |      |
| Drawing No.4D-119 E 01 |      |



FRONT ELEVATION

 

Written dimensions to be taken in preferences to scaled dimensions. The Contractor is responsible for checking all dimensions before work starts.

All work is to be carried out to the requirements, and to the satisfaction of the Local Authority.  
These drawings are for planning purposes only

Any discrepancies to be brought to the attention of 4D Planning Consultants immediately.

Description

| Rev | Date | Description | by | chk |
|-----|------|-------------|----|-----|
|     |      |             |    |     |
|     |      |             |    |     |
|     |      |             |    |     |
|     |      |             |    |     |

**4D PLANNING™**  
Chartered Town Planners & Architectural Technicians

Architecture | Town Planning

T: 0203 1500 183    [www.GetMePlanning.com](http://www.GetMePlanning.com)


[www.GetMePlanning.com](http://www.GetMePlanning.com)

Client  
Mr Brian Chadwick

Project  
40 Arkwright Rd, London  
NW3 6BH

Title  
EXISTING DRAWINGS  
ELEVATIONS

|                        |      |
|------------------------|------|
| Date: 26.04.2021       | Rev: |
| Scale: 1:100@A3        |      |
| Drawing No.4D-119 E 04 |      |

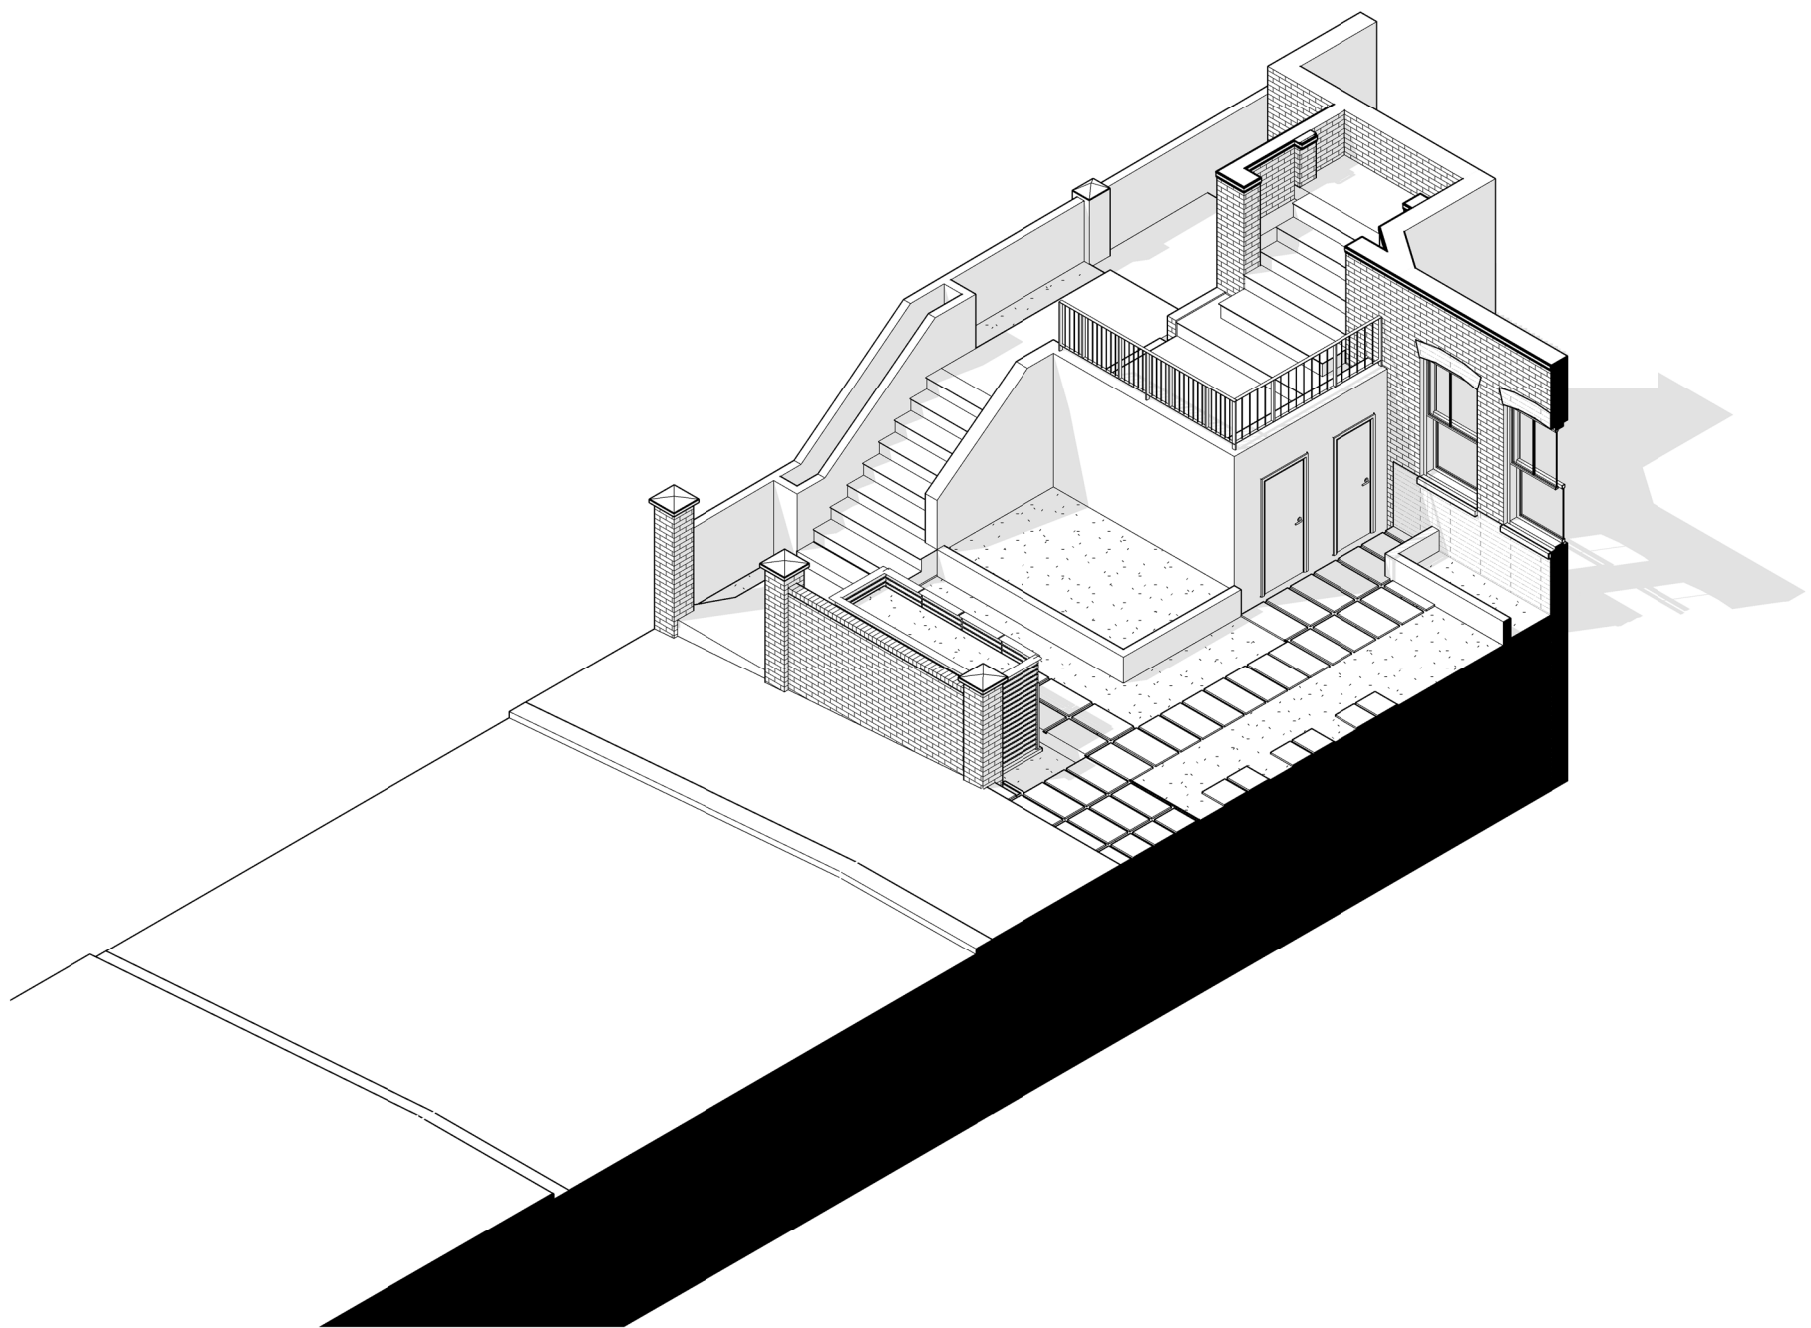

3D SECTION



Written dimensions to be taken in preferences to scaled dimensions. The Contractor is responsible for checking all dimensions before work starts.

All work is to be carried out to the requirements, and to the satisfaction of the Local Authority.

These drawings are for planning purposes only

Any discrepancies to be brought to the attention of 4D Planning Consultants immediately.

Description

| Rev | Date | Description | by | chk |
|-----|------|-------------|----|-----|
|     |      |             |    |     |
|     |      |             |    |     |
|     |      |             |    |     |
|     |      |             |    |     |

**4D PLANNING™**  
Chartered Town Planners & Architectural Technicians

Architecture | Town Planning

T: 0203 1500 183    [www.GetMePlanning.com](http://www.GetMePlanning.com)

[www.GetMePlanning.com](http://www.GetMePlanning.com)


Client  
Mr Brian Chadwick

Project  
40 Arkwright Rd, London  
NW3 6BH

Title  
EXISTING DRAWINGS  
SECTION

Date: 26.04.2021  
Scale: 1:100@A3  
Drawing No.4D-119 E 08

Rev:

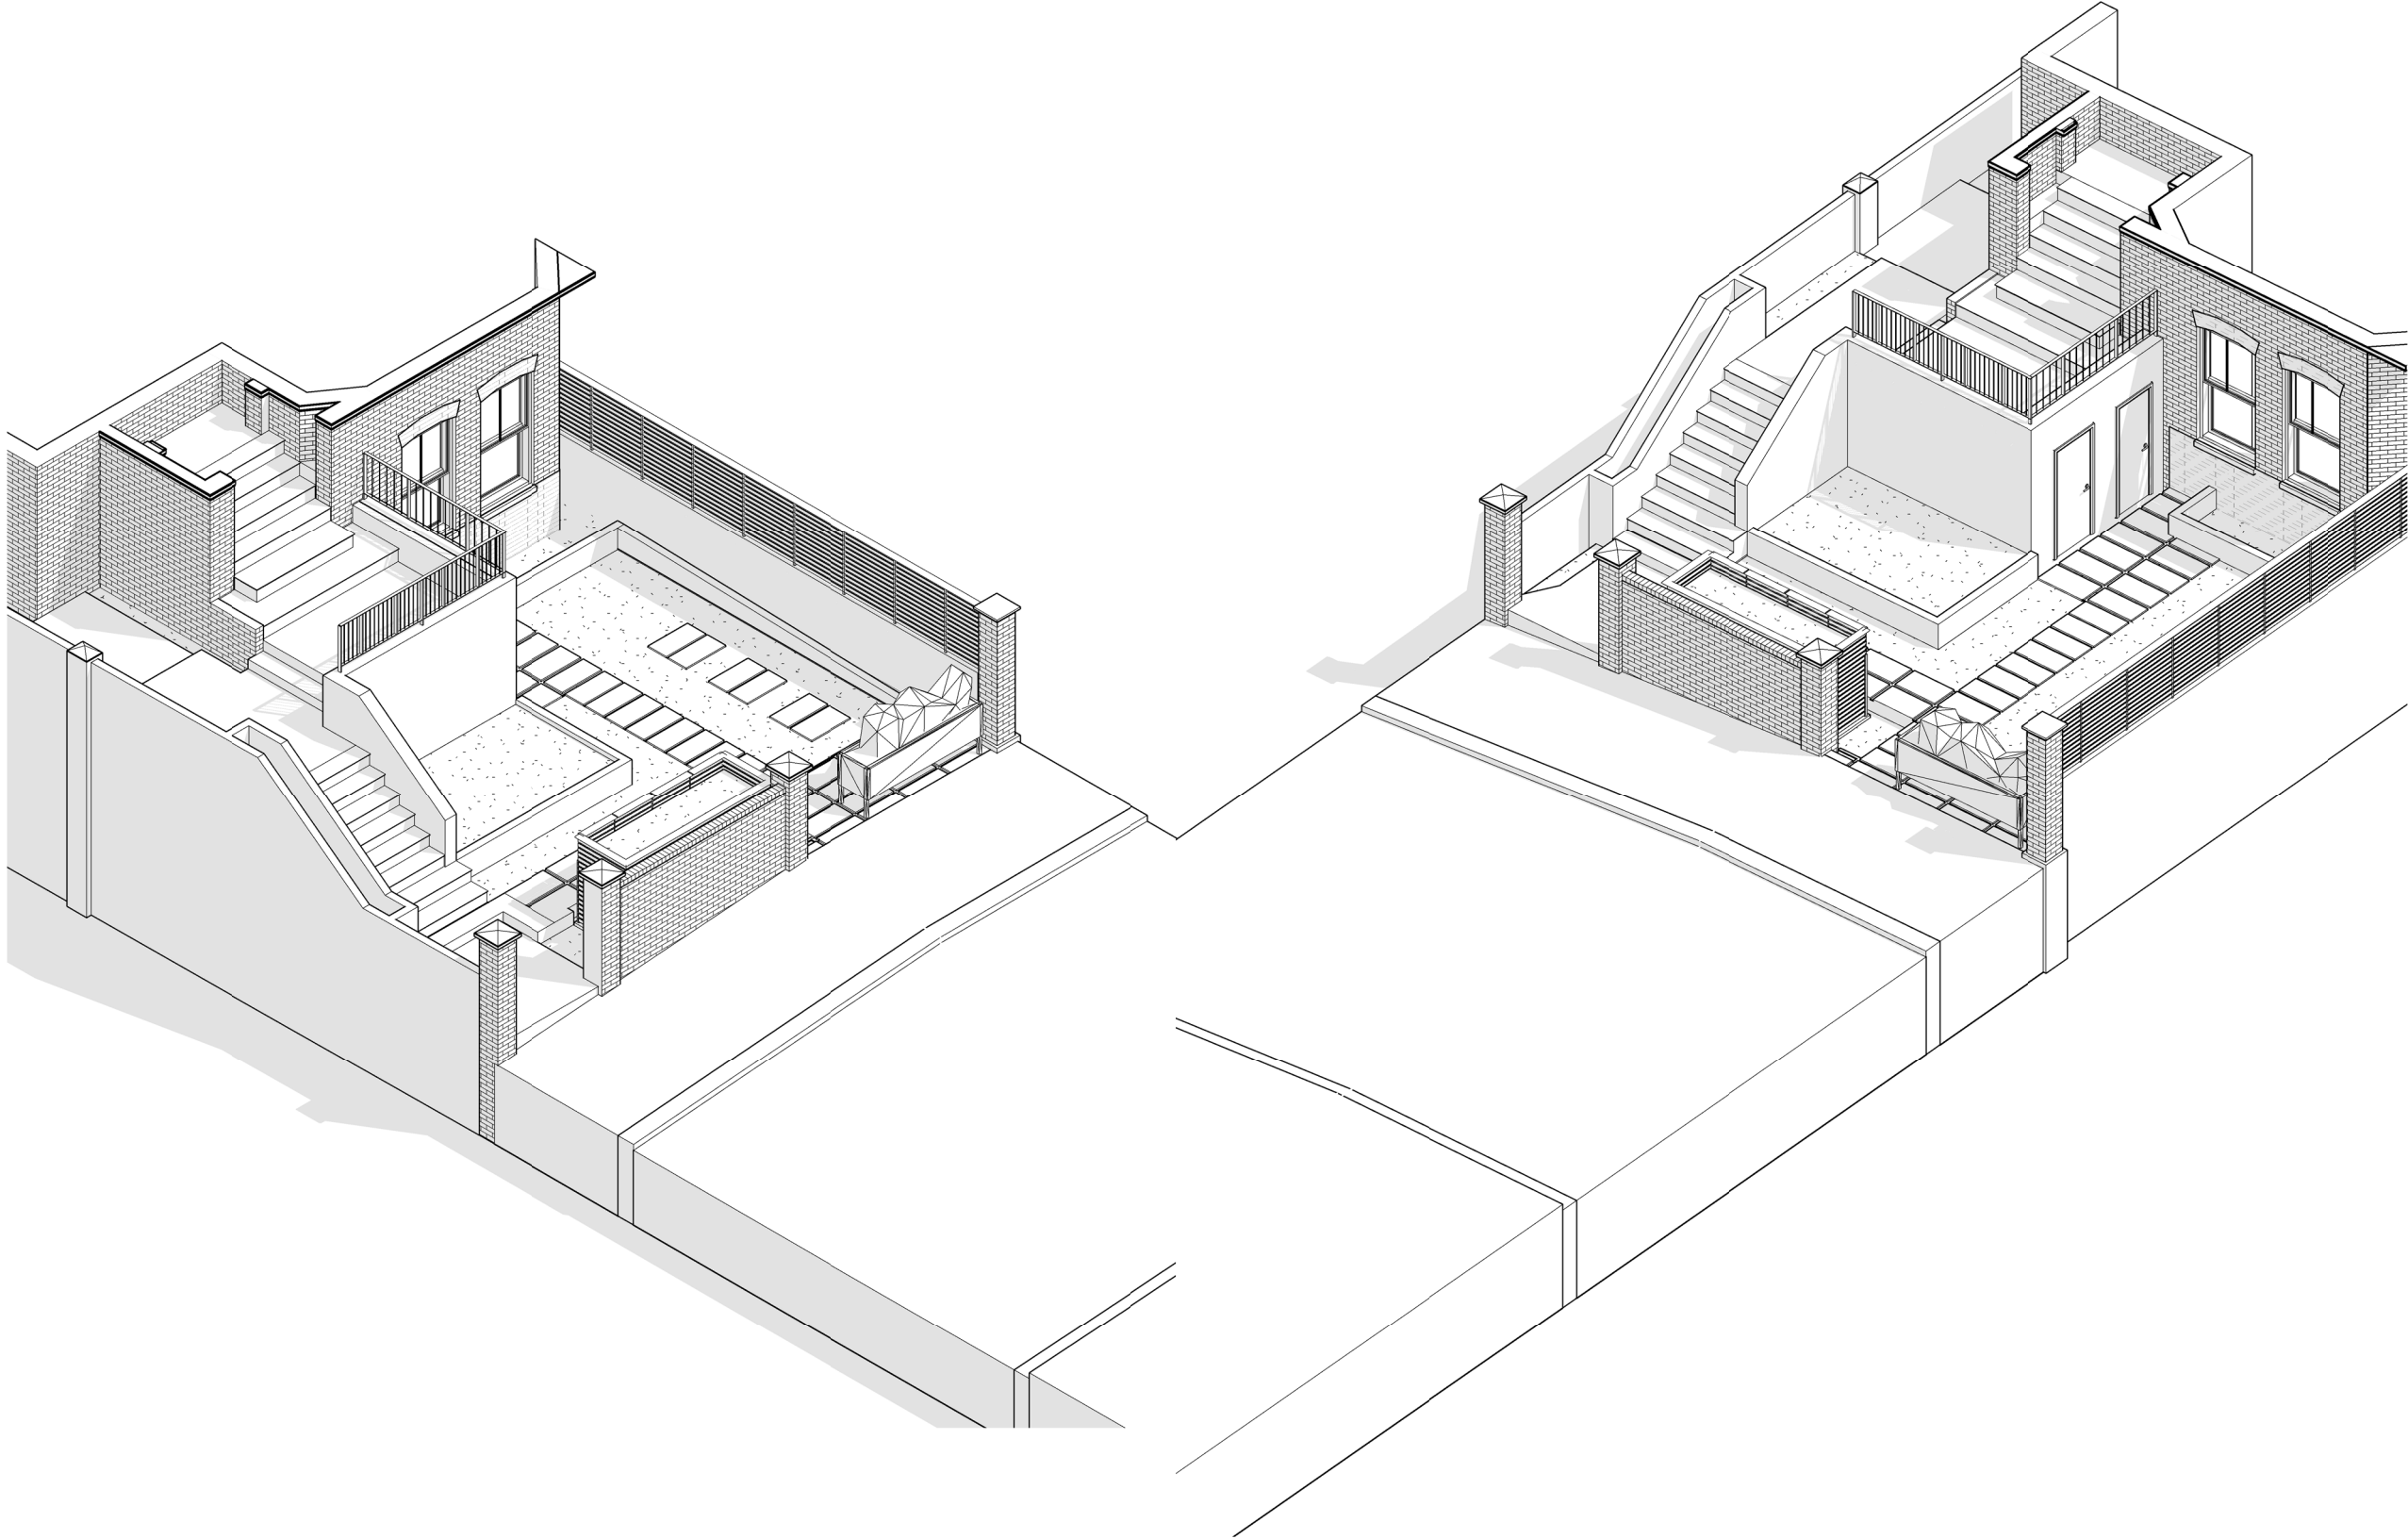

Written dimensions to be taken in preferences to scaled dimensions. The Contractor is responsible for checking all dimensions before work starts.

All work is to be carried out to the requirements, and to the satisfaction of the Local Authority.

These drawings are for planning purposes only

Any discrepancies to be brought to the attention of 4D Planning Consultants immediately.

Description

| Rev | Date | Description | by | chk |
|-----|------|-------------|----|-----|
|     |      |             |    |     |
|     |      |             |    |     |
|     |      |             |    |     |
|     |      |             |    |     |

**4D PLANNING™**  
Chartered Town Planners & Architectural Technicians

Architecture | Town Planning

T: 0203 1500 183    [www.GetMePlanning.com](http://www.GetMePlanning.com)

[www.GetMePlanning.com](http://www.GetMePlanning.com)

Client  
Mr Brian Chadwick



Project  
40 Arkwright Rd, London  
NW3 6BH

Title  
EXISTING DRAWINGS  
ISOMETRIC VIEW

|                        |      |
|------------------------|------|
| Date: 26.04.2021       | Rev: |
| Scale:                 |      |
| Drawing No.4D-119 E 09 |      |



GROUND FLOOR

  

Written dimensions to be taken in preferences to scaled dimensions. The Contractor is responsible for checking all dimensions before work starts.

All work is to be carried out to the requirements, and to the satisfaction of the Local Authority.

These drawings are for planning purposes only

Any discrepancies to be brought to the attention of 4D Planning Consultants immediately.

Description

| Rev | Date | Description | by | chk |
|-----|------|-------------|----|-----|
|     |      |             |    |     |
|     |      |             |    |     |
|     |      |             |    |     |
|     |      |             |    |     |

**4D PLANNING™**  
Chartered Town Planners & Architectural Technicians

Architecture | Town Planning

T: 0203 1500 183    [www.GetMePlanning.com](http://www.GetMePlanning.com)

[www.GetMePlanning.com](http://www.GetMePlanning.com)

Client  
Mr Brian Chadwick

Project  
40 Arkwright Rd, London  
NW3 6BH

Title  
PROPOSED DRAWINGS  
FLOOR PLANS

|                        |      |
|------------------------|------|
| Date: 26.04.2021       | Rev: |
| Scale: 1:100@A3        |      |
| Drawing No.4D-119 P 01 |      |
| Drawn by : MAX         |      |



First FLOOR + 3650  
3540  
GROUND FLOOR + 110  
ROAD LEVEL 0

FRONT ELEVATION



Written dimensions to be taken in preferences to scaled dimensions. The Contractor is responsible for checking all dimensions before work starts.

All work is to be carried out to the requirements, and to the satisfaction of the Local Authority.  
These drawings are for planning purposes only

Any discrepancies to be brought to the attention of 4D Planning Consultants immediately.

Description

| Rev | Date | Description | by | chk |
|-----|------|-------------|----|-----|
|     |      |             |    |     |
|     |      |             |    |     |
|     |      |             |    |     |
|     |      |             |    |     |

**4D PLANNING™**  
Chartered Town Planners & Architectural Technicians

Architecture | Town Planning

T: 0203 1500 183    [www.GetMePlanning.com](http://www.GetMePlanning.com)

[www.GetMePlanning.com](http://www.GetMePlanning.com)

Client  
Mr Brian Chadwick

Project  
40 Arkwright Rd, London  
NW3 6BH

Title  
**PROPOSED DRAWINGS  
ELEVATIONS**

|                        |      |
|------------------------|------|
| Date: 26.04.2021       | Rev: |
| Scale: 1:100@A3        |      |
| Drawing No.4D-119 P 04 |      |
| Drawn by : MAX         |      |



Any discrepancies to be brought to the attention of 4D Planning Consultants immediately.

| Description |
|-------------|
|-------------|



- Drop Kerb
- Parking access

| Rev | Date | Description | by | chk |
|-----|------|-------------|----|-----|
|     |      |             |    |     |
|     |      |             |    |     |
|     |      |             |    |     |
|     |      |             |    |     |

Chartered Town Planners &amp; Architectural Technicians

Architecture | Town Planning

T: 0203 1500 183      [www.GetMePlanning.com](http://www.GetMePlanning.com)

www.GetMePlanning.com


Client  
Mr Brian Chadwick


Project  
40 Arkwright Rd, London  
NW3 6BH

|         |                   |
|---------|-------------------|
| Title   | PROPOSED DRAWINGS |
| SECTION |                   |

Drawn by : MAX

|      |  |
|------|--|
| Rev: |  |
|------|--|

 

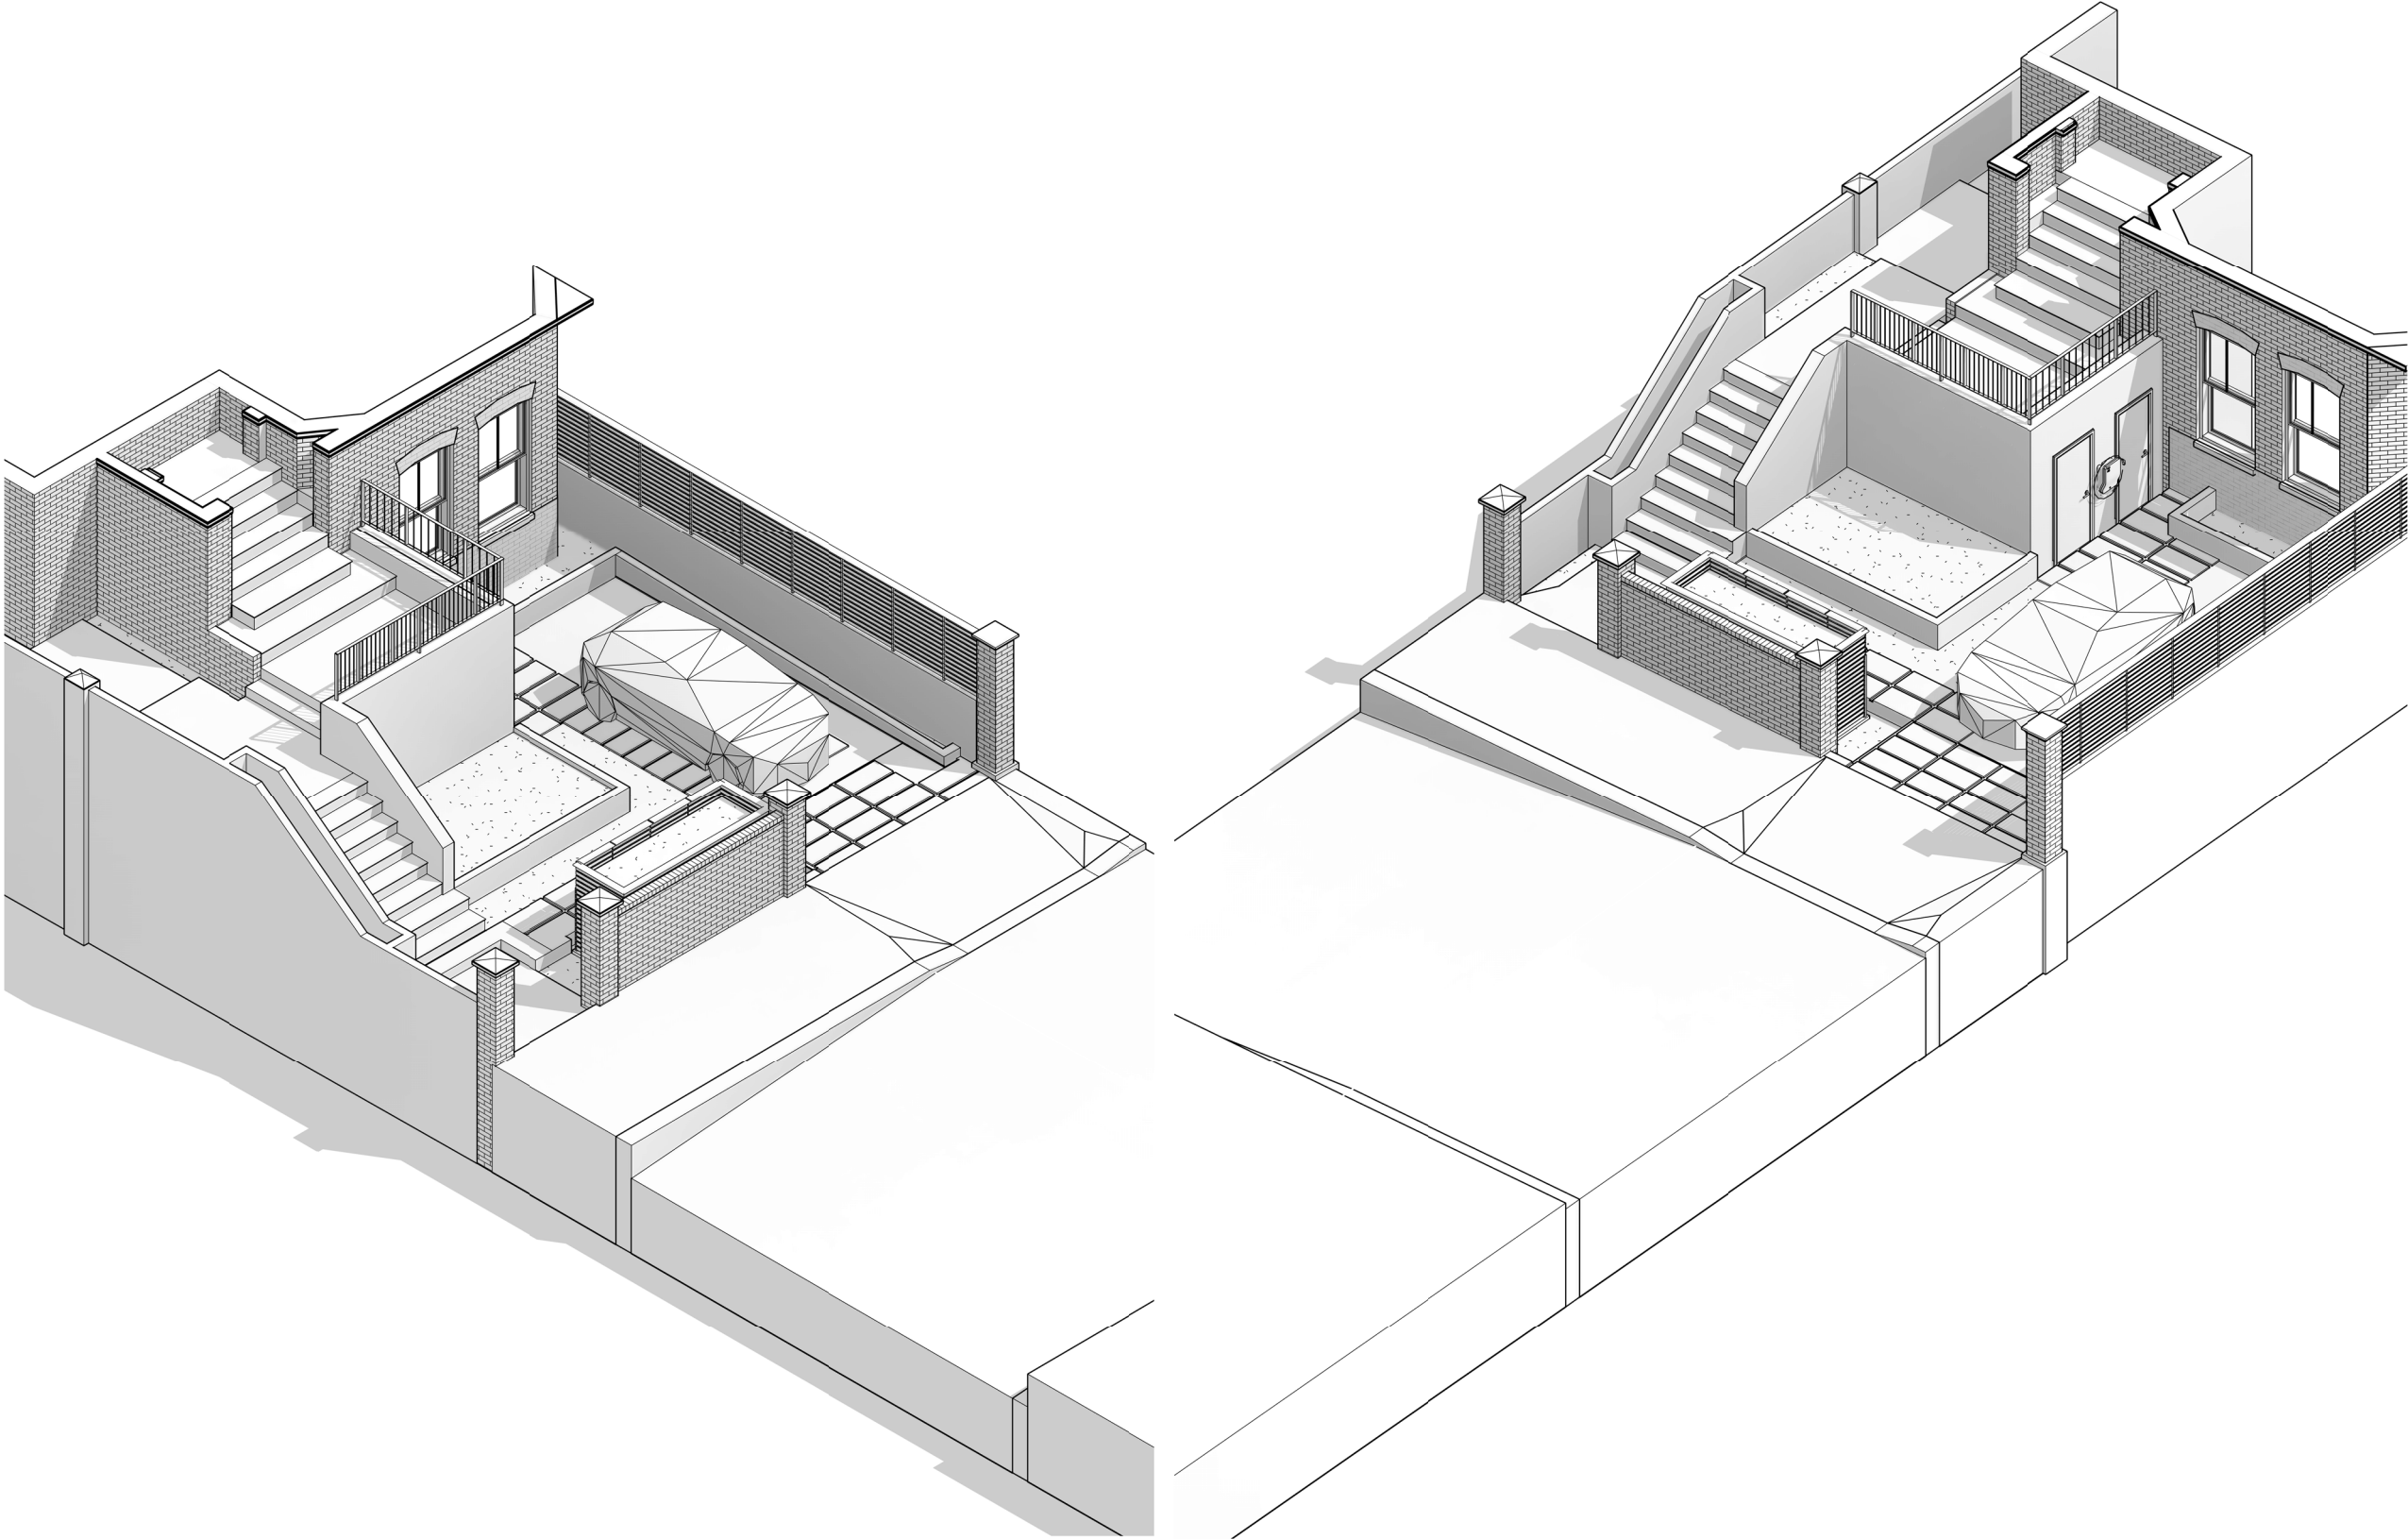

Written dimensions to be taken in preferences to scaled dimensions. The Contractor is responsible for checking all dimensions before work starts.

All work is to be carried out to the requirements, and to the satisfaction of the Local Authority.

These drawings are for planning purposes only

Any discrepancies to be brought to the attention of 4D Planning Consultants immediately.

Description

| Rev | Date | Description | by | chk |
|-----|------|-------------|----|-----|
|     |      |             |    |     |
|     |      |             |    |     |
|     |      |             |    |     |
|     |      |             |    |     |

**4D PLANNING™**  
Chartered Town Planners & Architectural Technicians

Architecture | Town Planning

T: 0203 1500 183    [www.GetMePlanning.com](http://www.GetMePlanning.com)

[www.GetMePlanning.com](http://www.GetMePlanning.com)

Client  
Mr Brian Chadwick

Project  
40 Arkwright Rd, London  
NW3 6BH

Title  
PROPOSED DRAWINGS  
ISOMETRIC VIEW

|                               |      |
|-------------------------------|------|
| Date: 26.04.2021              | Rev: |
| Scale:                        |      |
| Drawing No.4D-119 <b>P 09</b> |      |
| Drawn by : MAX                |      |





Written dimensions to be taken in preferences to scaled dimensions. The Contractor is responsible for checking all dimensions before work starts.

All work is to be carried out to the requirements, and to the satisfaction of the Local Authority.

These drawings are for planning purposes only

Any discrepancies to be brought to the attention of 4D Planning Consultants immediately.

Description

| Rev | Date | Description | by | chk |
|-----|------|-------------|----|-----|
|     |      |             |    |     |
|     |      |             |    |     |
|     |      |             |    |     |
|     |      |             |    |     |

**4D PLANNING™**  
Chartered Town Planners & Architectural Technicians

Architecture | Town Planning

T: 0203 1500 183    [www.GetMePlanning.com](http://www.GetMePlanning.com)

[www.GetMePlanning.com](http://www.GetMePlanning.com)

Client  
Mr Brian Chadwick

Project  
40 Arkwright Rd, London  
NW3 6BH

|  |      |
|--|------|
| Title<br>PROPOSED DRAWINGS<br>3D RENDERERS |      |
| Date: 26.04.2021                           | Rev: |
| Scale:                                     |      |
| Drawing No.4D-119 P 10                     |      |
| Drawn by : MAX                             |      |