



EXISTING FRONT ELEVATION



EXISTING FRONT ELEVATION

GENERAL NOTES



ALL DIMENSIONS TO BE CHECKED ON SITE PRIOR TO COMMENCEMENT OF WORKS - PLEASE REPORT ERRORS OR OMISSIONS TO THE ARCHITECT.

THIS DRAWING HAS BEEN PRODUCED FOR THE PURPOSES OF PLANNING AND BUILDING REGULATIONS APPROVALS ONLY AND IS NOT INTENDED TO BE A FULL WORKING DRAWING.


THIS DRAWING IS TO BE READ IN CONJUNCTION WITH ANY WRITTEN SPECIFICATIONS, SCHEDULES OF WORK AND STRUCTURAL ENGINEER'S DETAILS AS APPROPRIATE.

THIS DRAWING IS THE COPYRIGHT OF PUMP HOUSE DESIGNS AND ANY FURTHER REPRODUCTION OF THE PLAN IS NOT PERMITTED WITHOUT OBTAINING PRIOR CONSENT.


© CROWN COPYRIGHT - LICENCE NO. 100032237

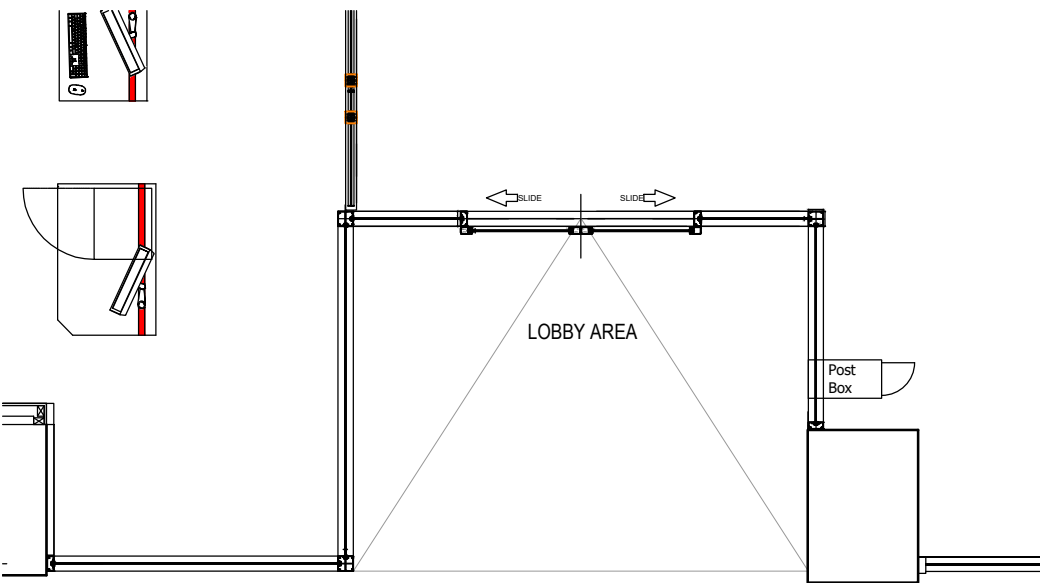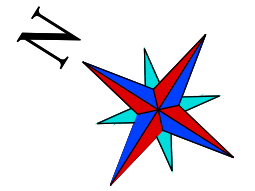

EXISTING FLOOR PLAN

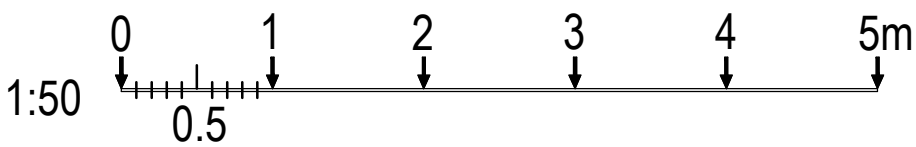

EXISTING STREET VIEWS (NTS)

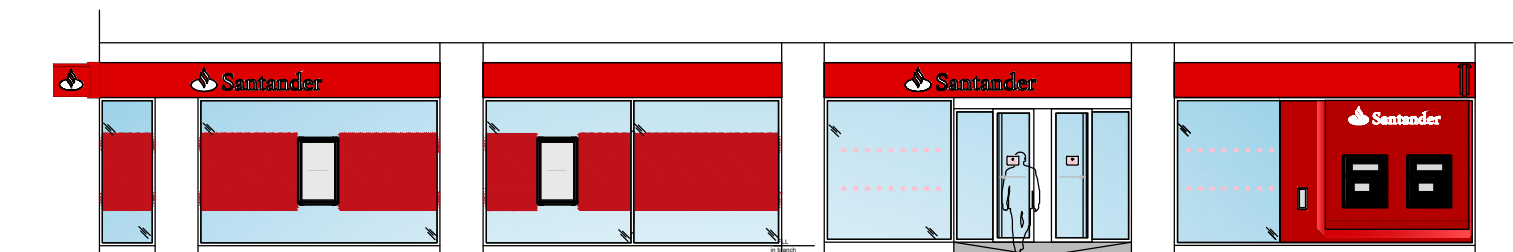

PumpHouse
DESIGNS
Architectural & Interior
Design Consultants

Pump House Yard
The Green
Sedlescombe
East Sussex
TN33 0QA
info@pumphousedesigns.co.uk
www.pumphousedesigns.co.uk

T: 01424 871120

F		
E		
D		
C		
B		
A		

SANTANDER
164-167 TOTTENHAM COURT RD
BLOOMSBURY
LONDON - W1T 7JE

EXISTING PLAN OF ENTRANCE LOBBY

DRAWN BY - AMG
DATE - MARCH 2020
SCALE - 1:50 @ A3

DRAWING No. 6535 / EX1