


03.01 Proposed Roof Plan

SCALE 1:100

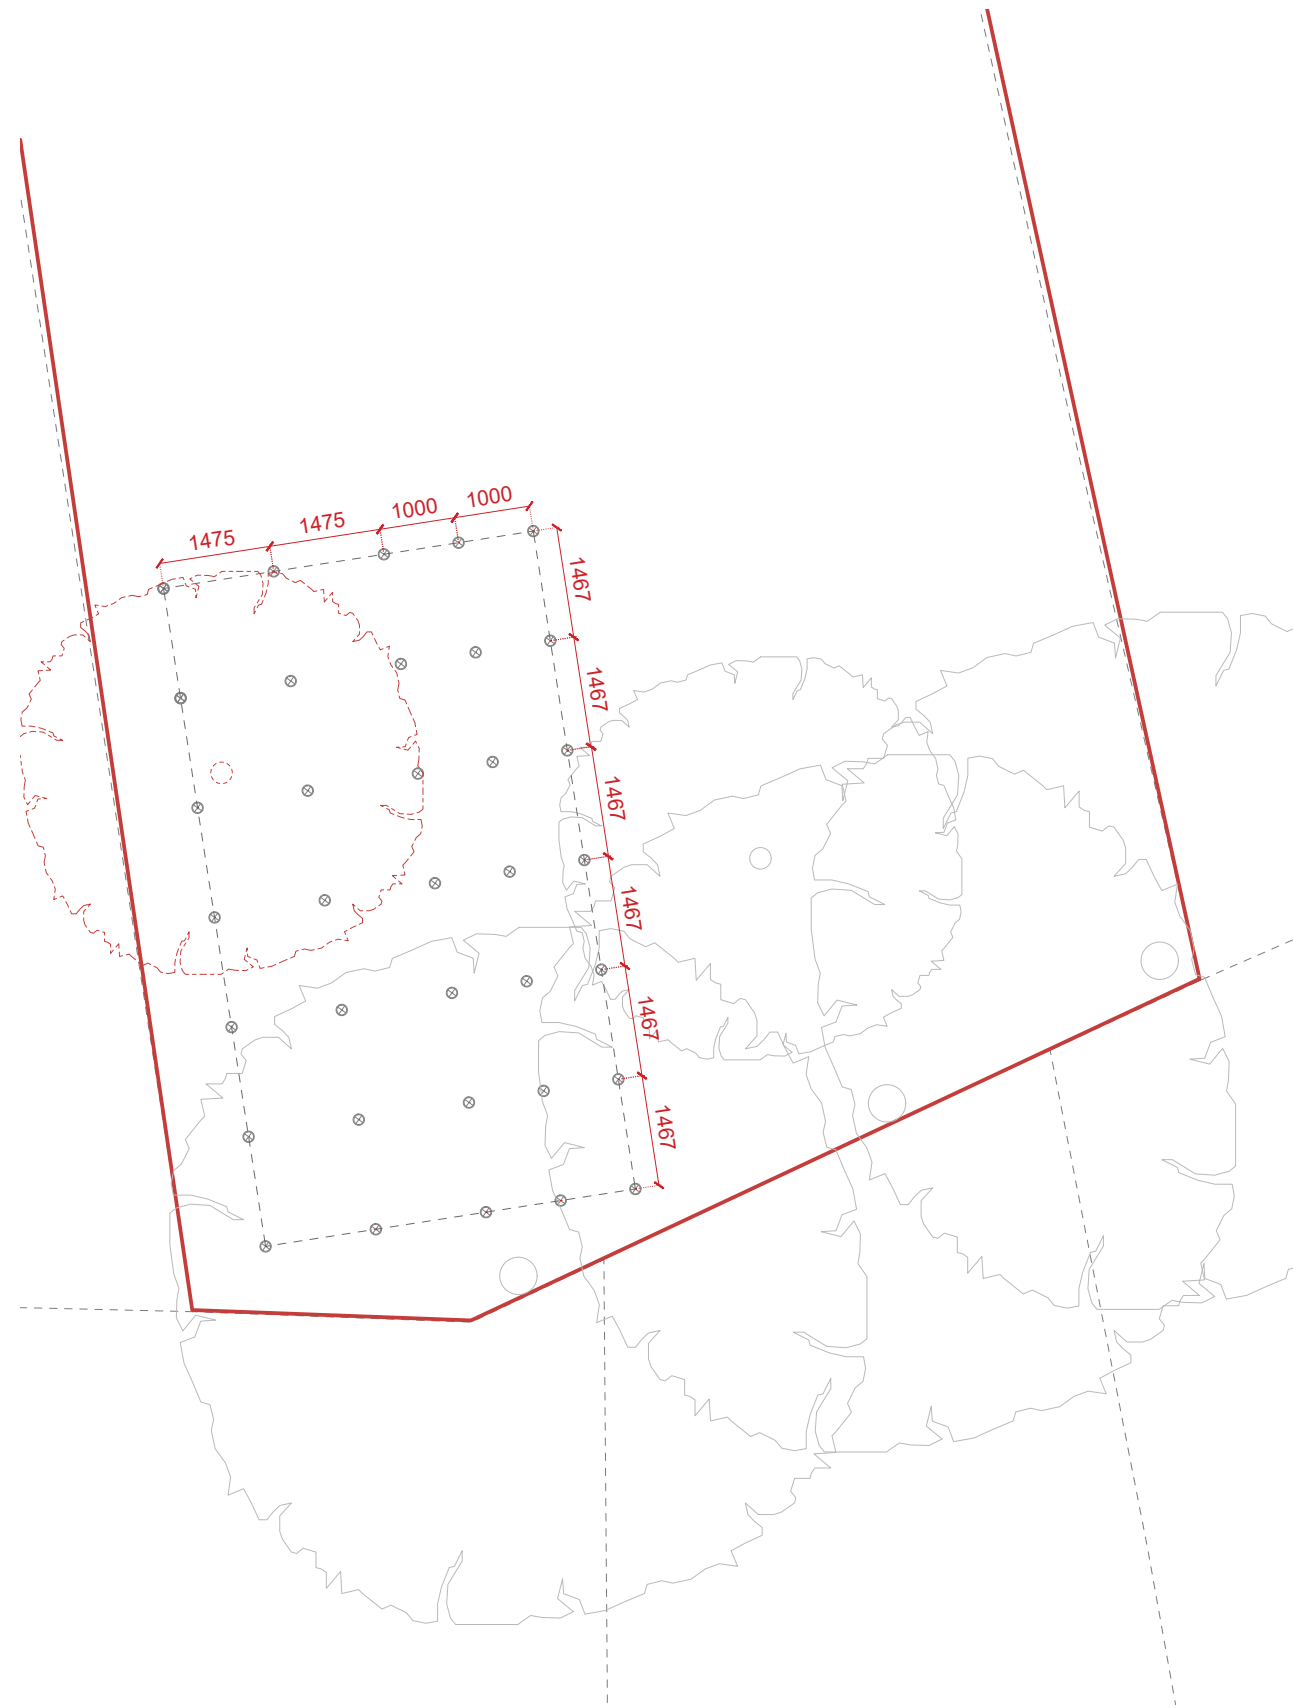


03.02 Proposed Screw Piles Setting Out

SCALE 1:100

PLANNING

REV
A 18.06.2021 Planning Issue

43 Compayne Gardens

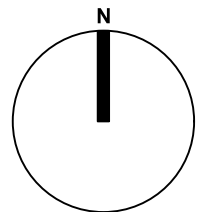

SCALE 1:100

NO. CG.03_-	TITLE Proposed Roof and Screw Pile Plan		
SCALE 1:100 @ A3	DRAWN BY RM	ISSUE PL <input checked="" type="checkbox"/> BR <input type="checkbox"/> CON <input type="checkbox"/>	
DATE 18th June 2021	CLIENT -		
ADDRESS -	COUNTY -	POSTCODE -	