

**PLEASE NOTE:**

1. All dimensions to be checked on site before fabrication,
2. Contractor to refer to engineers drawings before proceeding with works.
3. All drawings and designs are covered by design right (intellectual property), and may not be distributed, copied or issued without written permission by the Architect.
4. All design concepts are the sole property of the Architect and no adaptations, reproductions or copies may be made without written permission of the Architect.
5. These drawings are subject to any variation required or recommendation by any statutory authority, or for the better carrying out of the works.
6. Samples to be provided by contractor for XUL Architecture's approval.
7. All finishes to XUL Architecture's satisfaction.
8. All drawings to be approved by XUL Architecture prior to construction.


**ADDITIONAL NOTE:**

Issue key: Tender (T)  
Information (I) Construction (C)  
Planning (P) As Built (B)


Project Address  
22 Perrins Lane

**EXISTING & PROPOSED Ground Floor Plan**


Scale 1:100@A3	Dwg. No. PA-01
Rev. Date 15.06.21	Rev. I-00
Drawn SL	Project Number 20201
Checked SS	Issue For: PLANNING

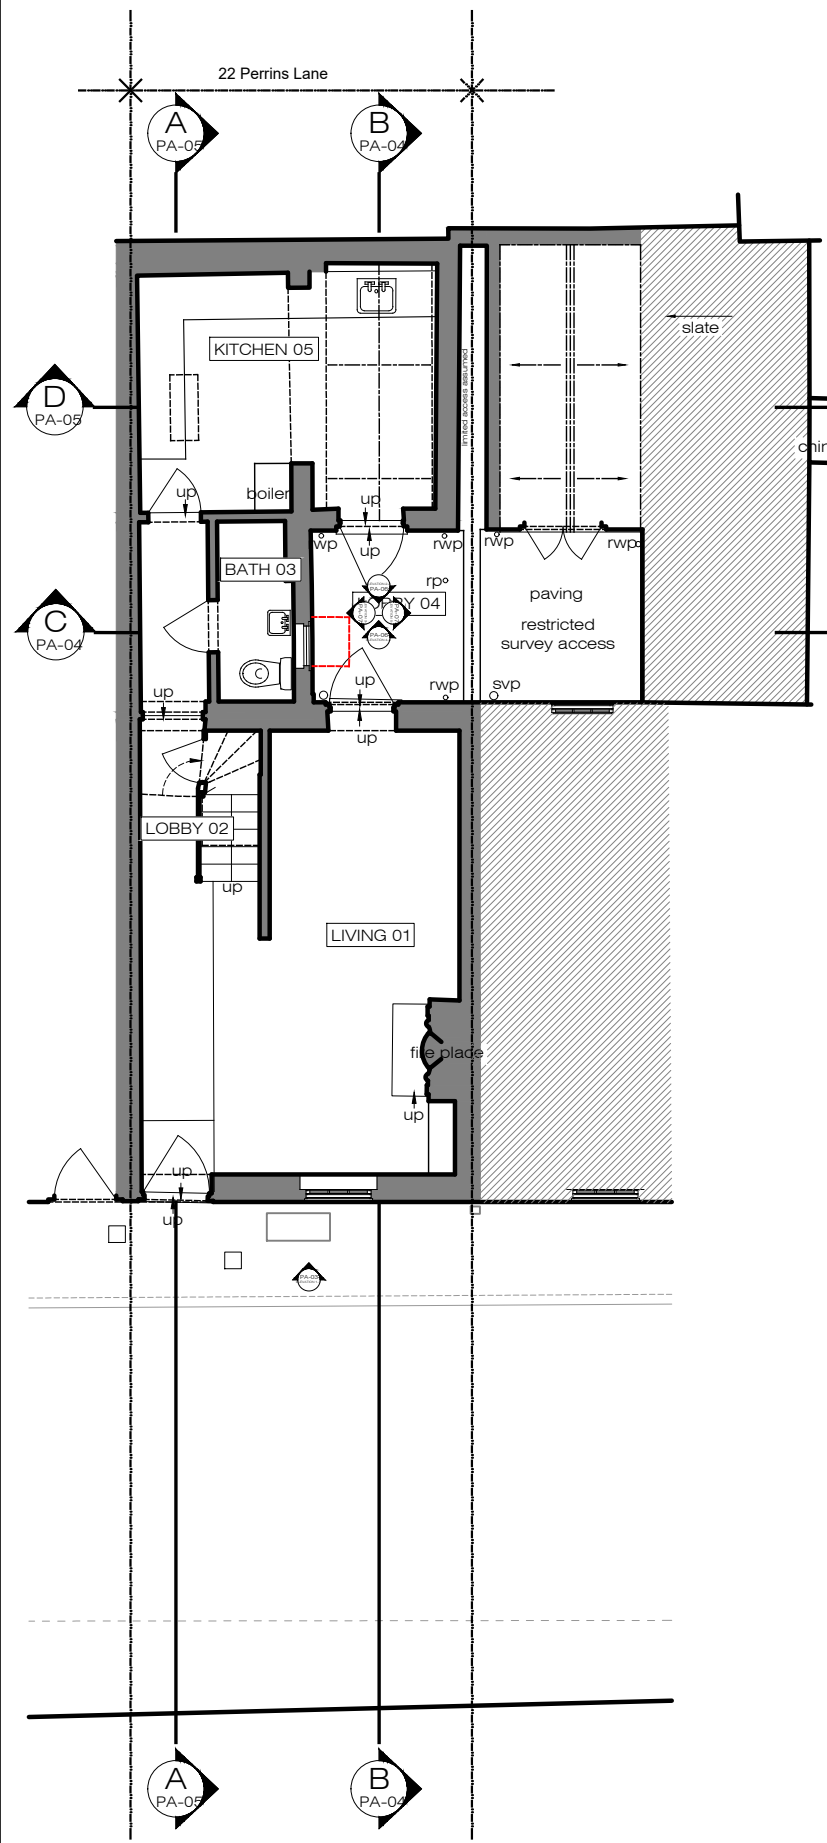


**X** EXISTING  
Ground Floor Plan 1:100@A3

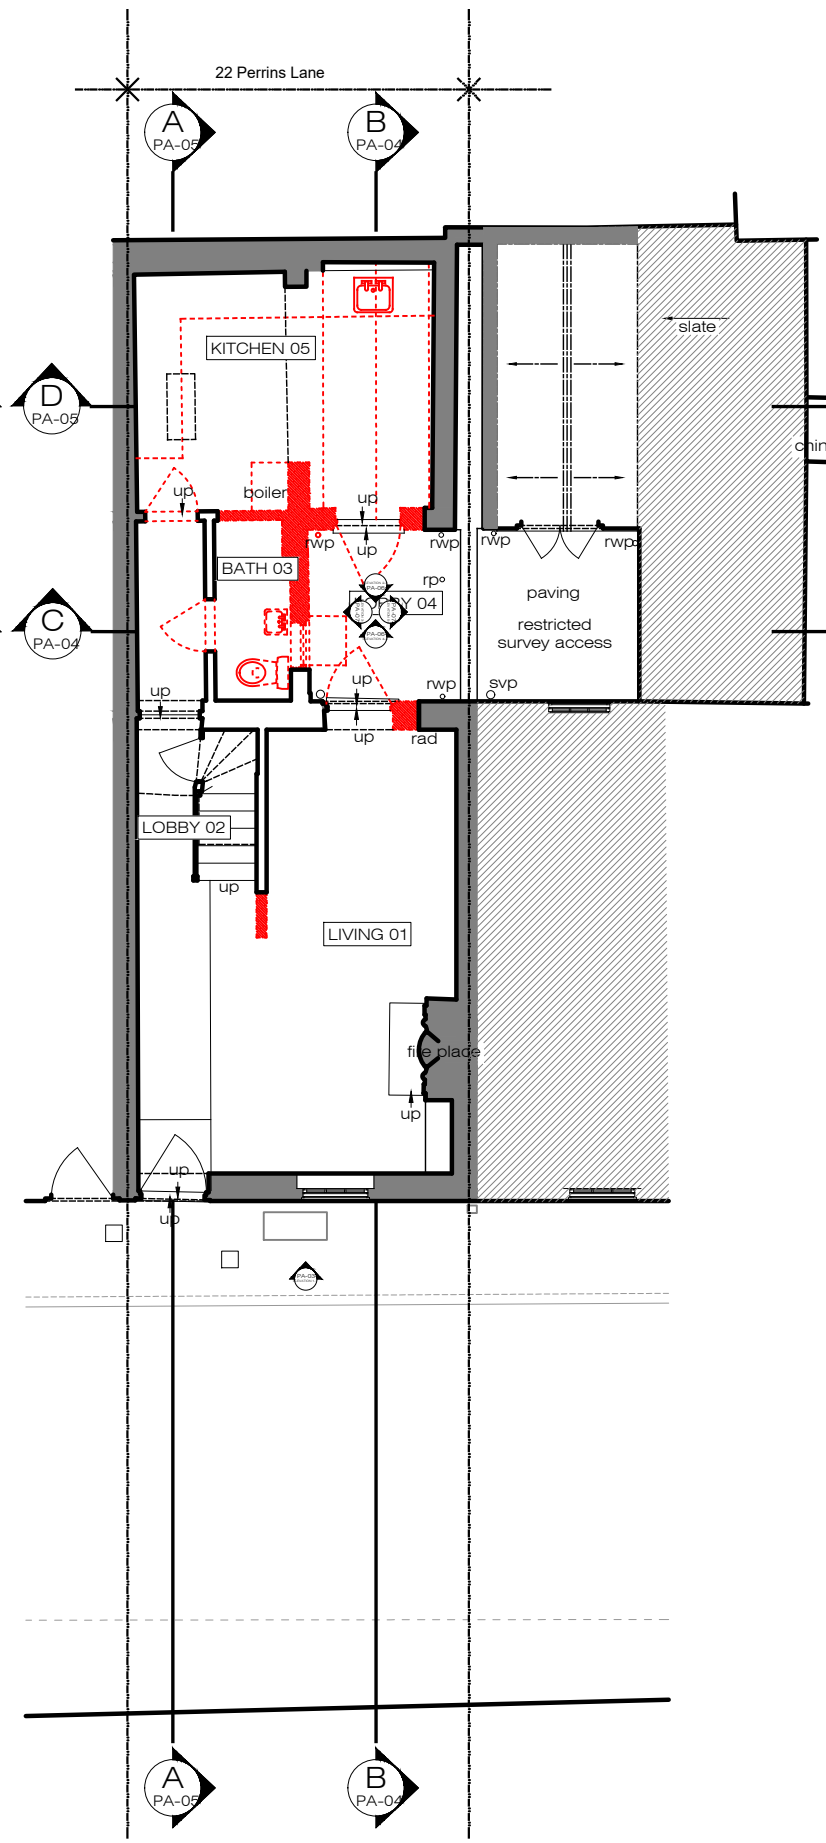

**X** DEMOLITION  
Ground Floor Plan 1:100@A3

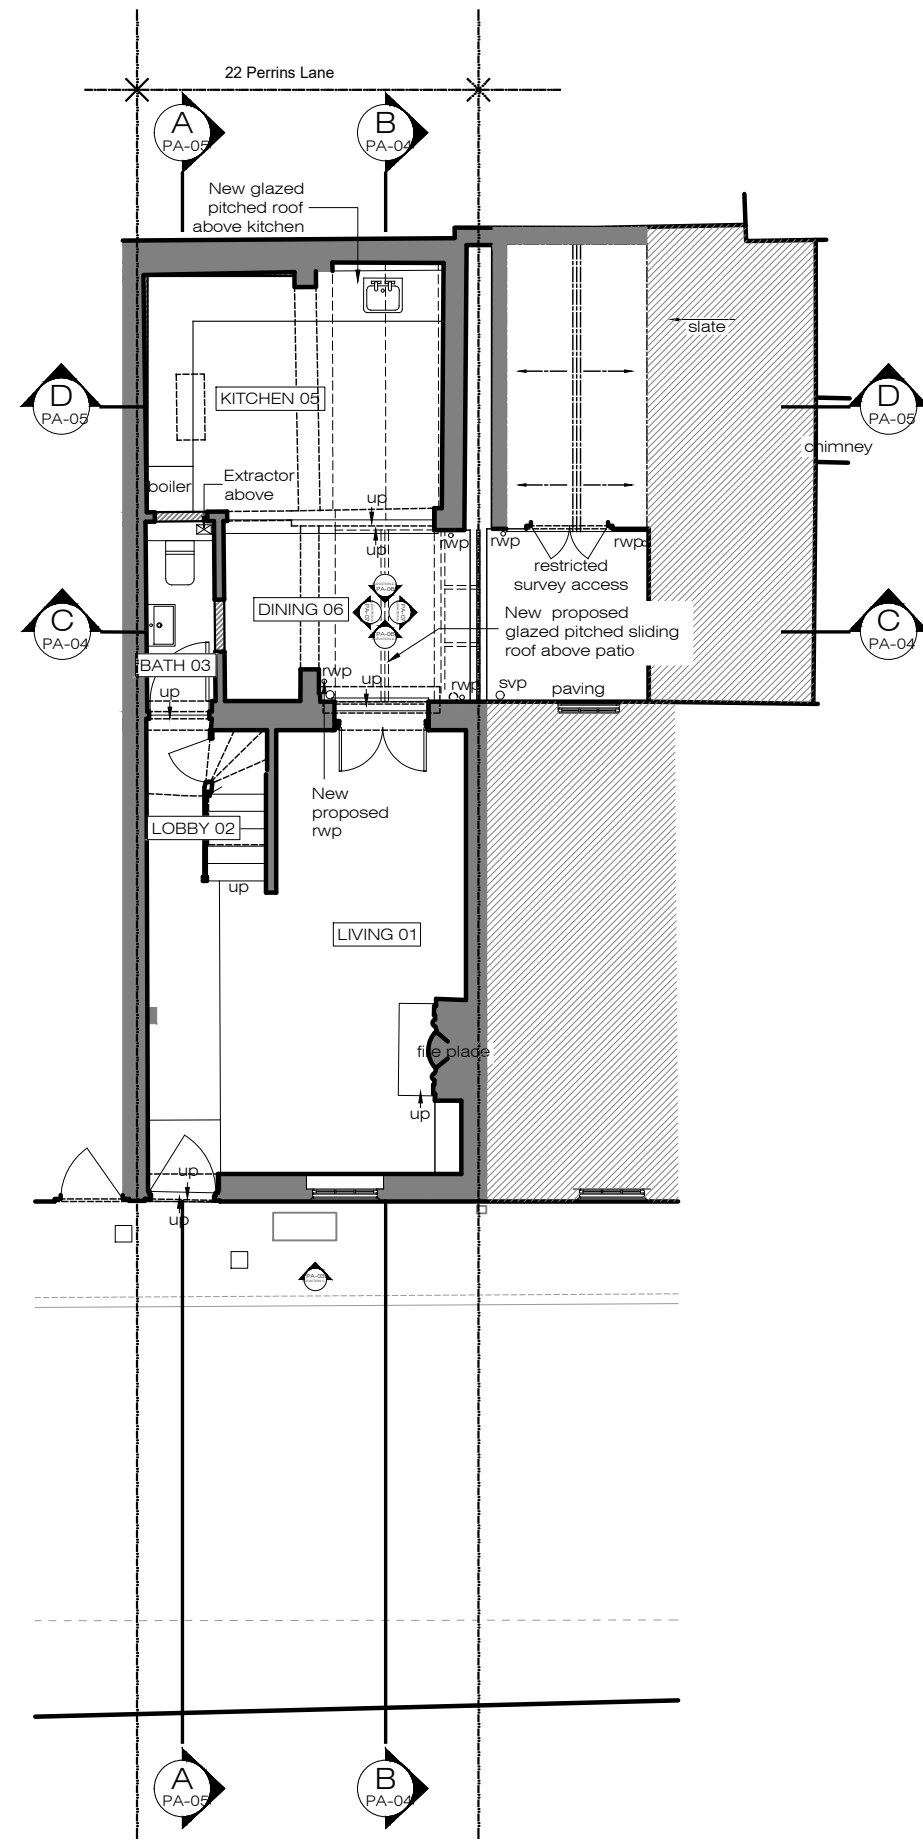


**X** PROPOSED  
Ground Floor Plan 1:100@A3

 

**PLEASE NOTE:**

1. All dimensions to be checked on site before fabrication,
2. Contractor to refer to engineers drawings before proceeding with works.
3. All drawings and designs are covered by design right (intellectual property), and may not be distributed, copied or issued without written permission by the Architect.
4. All design concepts are the sole property of the Architect and no adaptations, reproductions or copies may be made without written permission of the Architect.
5. These drawings are subject to any variation required or recommendation by any statutory authority, or for the better carrying out of the works.
6. Samples to be provided by contractor for XUL Architecture's approval.
7. All finishes to XUL Architecture's satisfaction.
8. All drawings to be approved by XUL Architecture prior to construction.

**ADDITIONAL NOTE:**

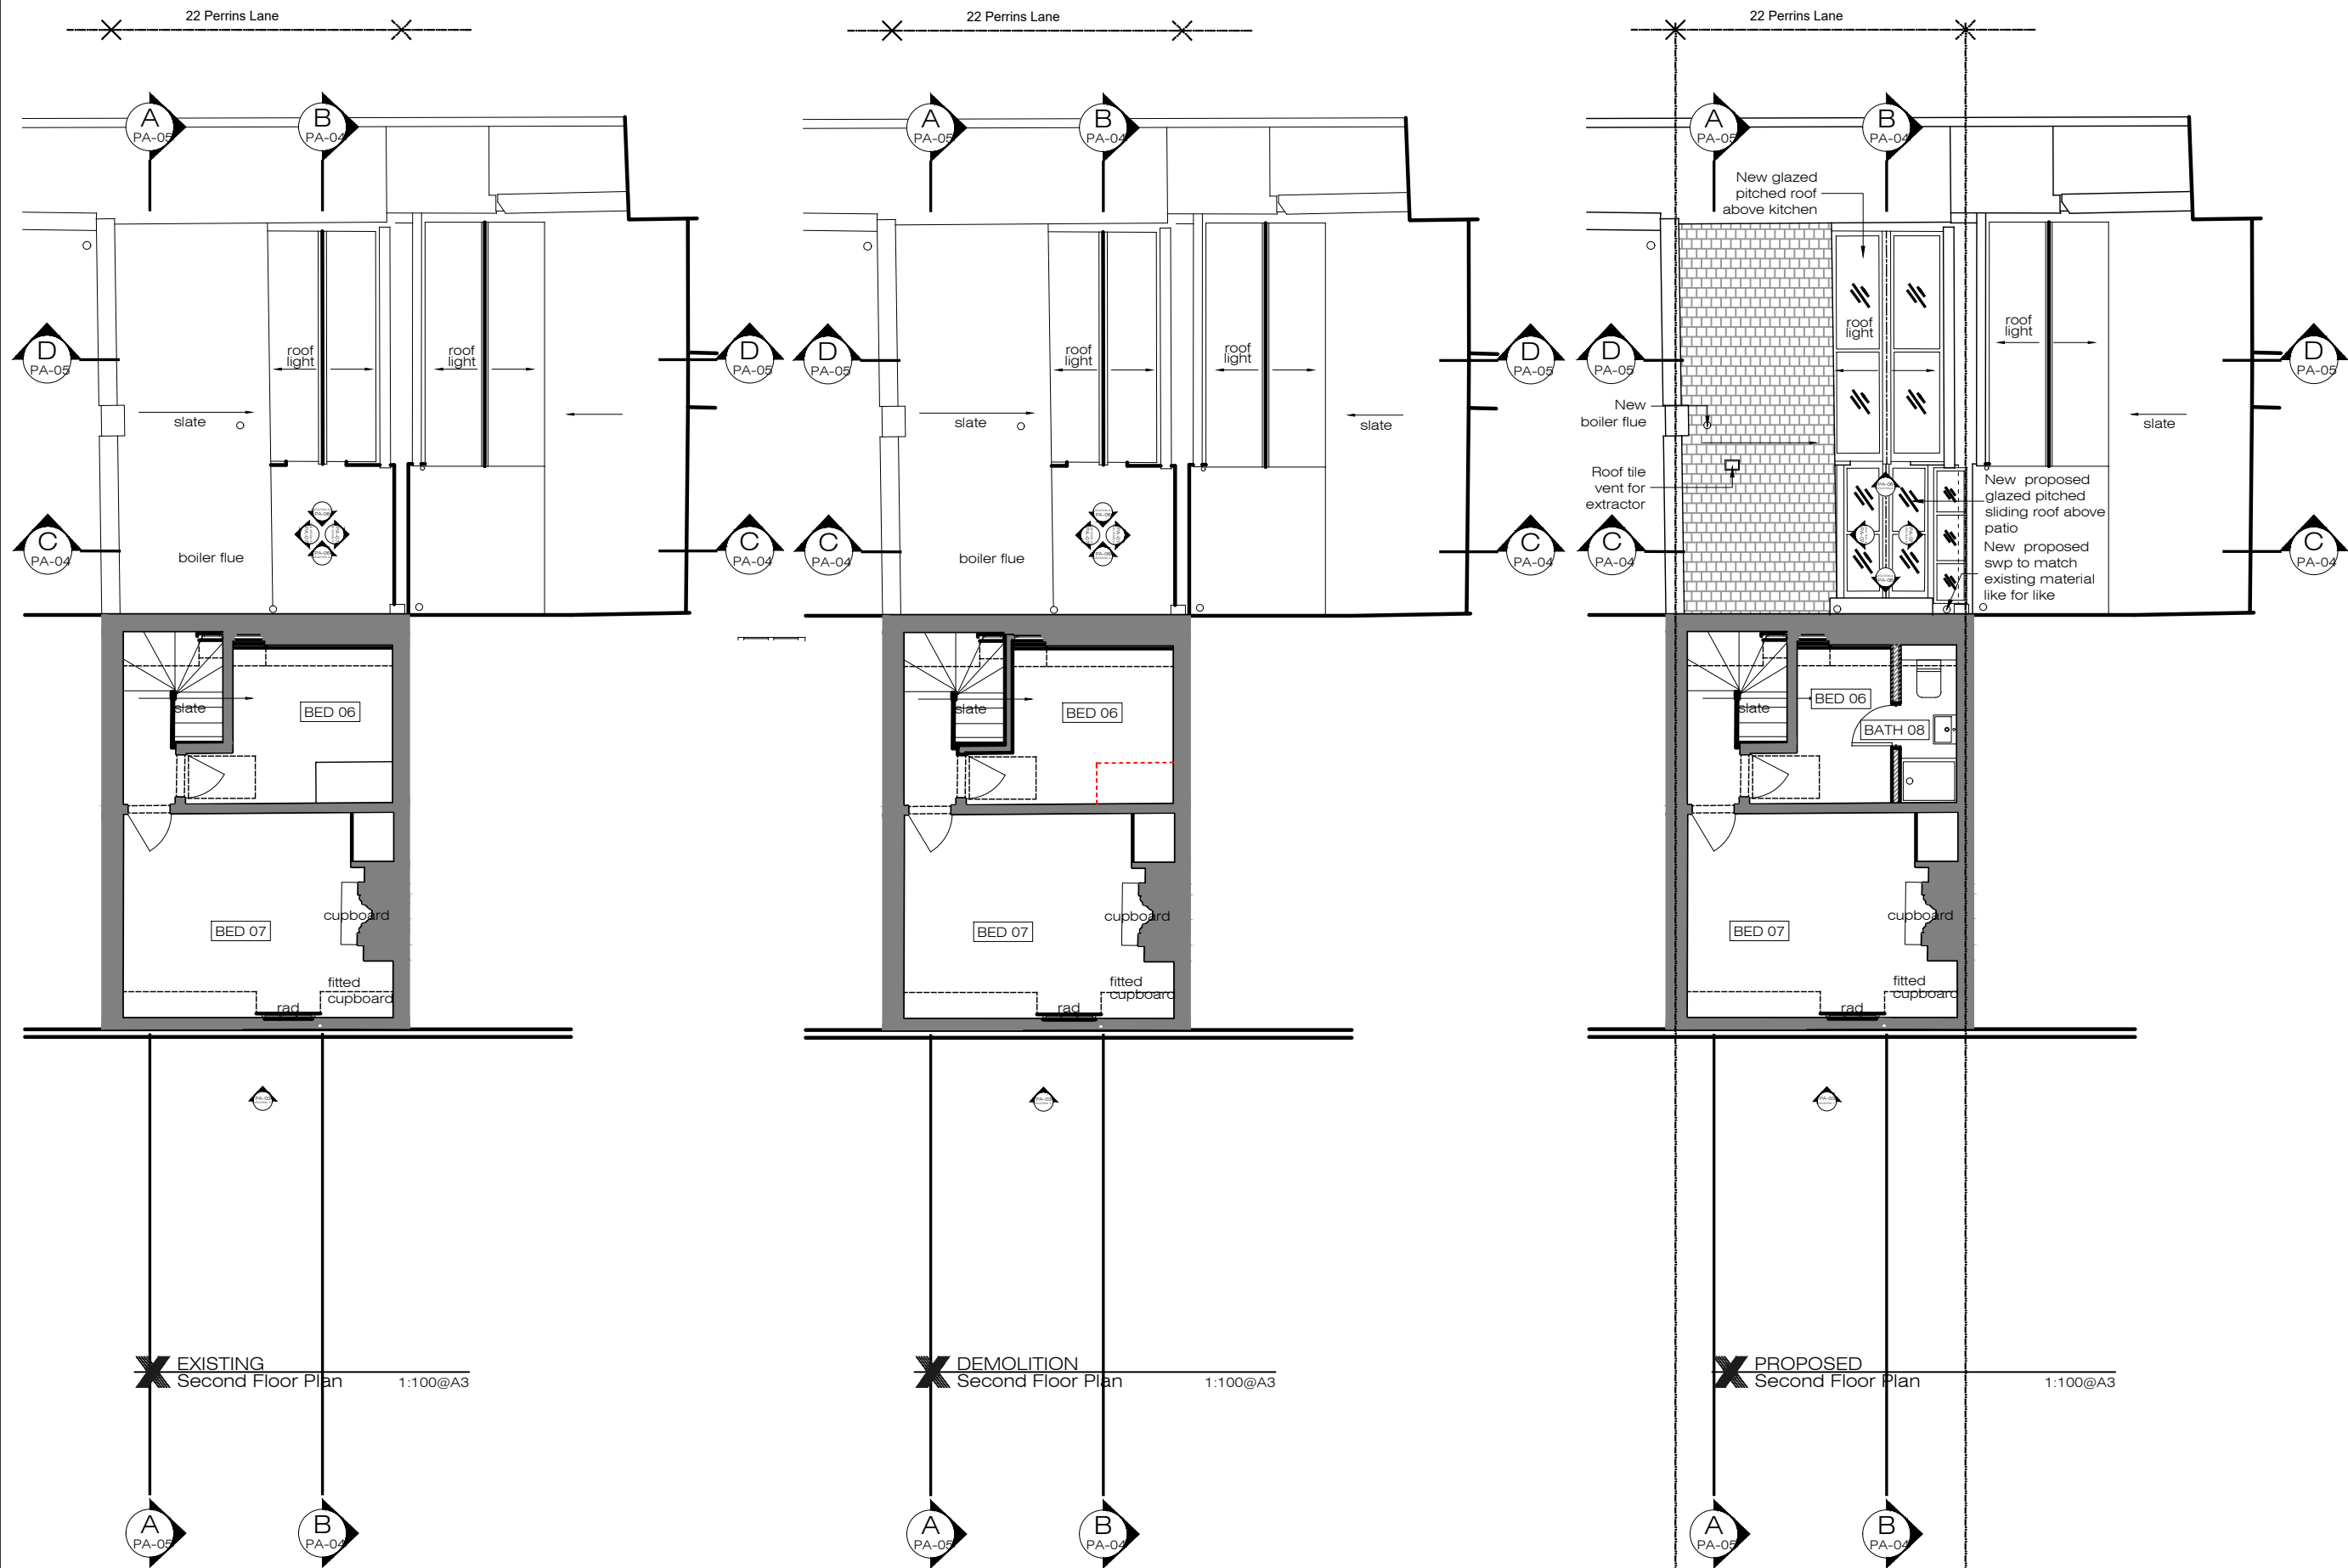

Issue key: Tender (T)  
Information (I) Construction (C)  
Planning (P) As Built (B)

Project Address  
22 Perrins Lane

EXISTING & PROPOSED  
Second Floor Plan

Scale 1:100@A3 Dwg. No. PA-02

Rev. Date 15.06.21 Rev. I-00

Drawn SL Project Number 20201

Checked SS Issue For: PLANNING

**PLEASE NOTE:**

1. All dimensions to be checked on site before fabrication,
2. Contractor to refer to engineers drawings before proceeding with works.
3. All drawings and designs are covered by design right (intellectual property), and may not be distributed, copied or issued without written permission by the Architect.
4. All design concepts are the sole property of the Architect and no adaptations, reproductions or copies may be made without written permission of the Architect.
5. These drawings are subject to any variation required or recommendation by any statutory authority, or for the better carrying out of the works.
6. Samples to be provided by contractor for XUL Architecture's approval.
7. All finishes to XUL Architecture's satisfaction.
8. All drawings to be approved by XUL Architecture prior to construction.

**ADDITIONAL NOTE:**

Issue key: Tender (T)  
Information (I) Construction (C)  
Planning (P) As Built (B)

Project Address  
22 Perrins Lane

**EXISTING & PROPOSED Elevations**

Scale 1:100@A3	Dwg. No. PA-06
Rev. Date 15.06.21	Rev. I-00
Drawn SL	Project Number 20201
Checked SS	Issue For: PLANNING




**EXISTING**  
Front Elevation 1-1  
1:100@A3



**PROPOSED**  
Front Elevation 1-1  
1:100@A3



**EXISTING**  
Rear Elevation 2-2  
1:100@A3

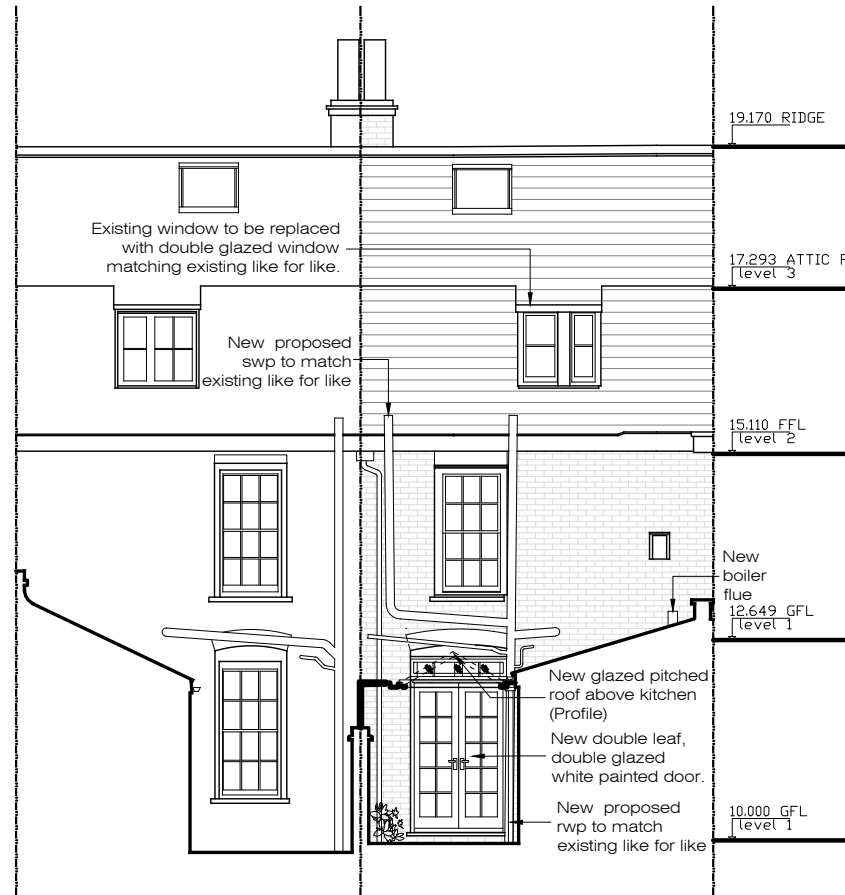


**PROPOSED**  
Rear Elevation 2-2  
1:100@A3




**PLEASE NOTE:**

1. All dimensions to be checked on site before fabrication,
2. Contractor to refer to engineers drawings before proceeding with works.
3. All drawings and designs are covered by design right (intellectual property), and may not be distributed, copied or issued without written permission by the Architect.
4. All design concepts are the sole property of the Architect and no adaptations, reproductions or copies may be made without written permission of the Architect.
5. These drawings are subject to any variation required or recommendation by any statutory authority, or for the better carrying out of the works.
6. Samples to be provided by contractor for XUL Architecture's approval.
7. All finishes to XUL Architecture's satisfaction.
8. All drawings to be approved by XUL Architecture prior to construction.


**ADDITIONAL NOTE:**

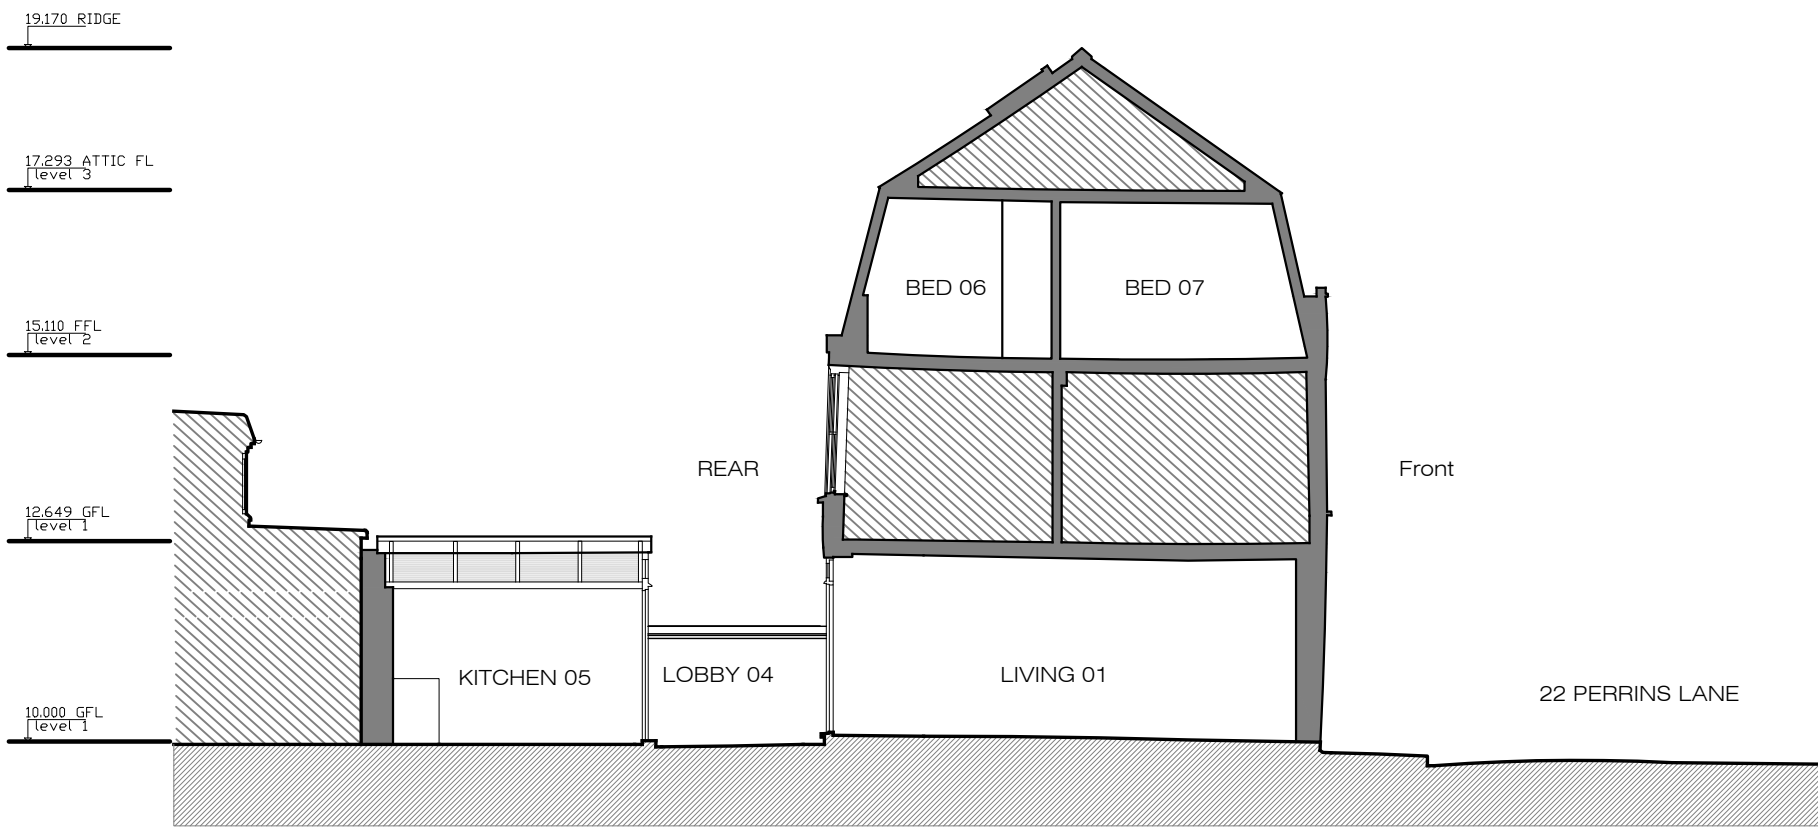


**X** EXISTING Section B-B 1:100@A3

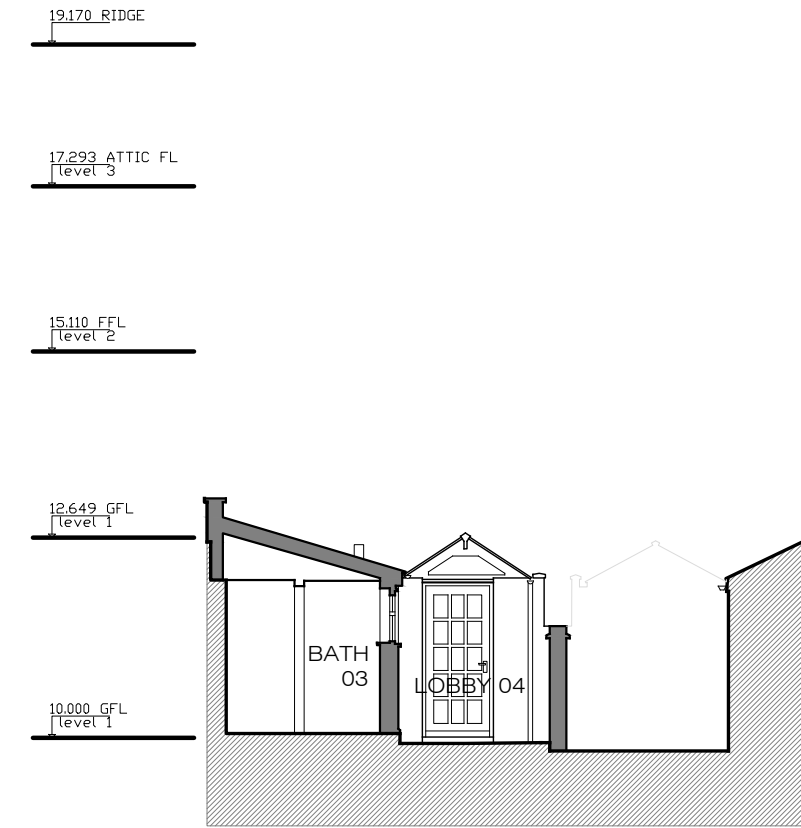


**X** EXISTING Section C-C 1:100@A3

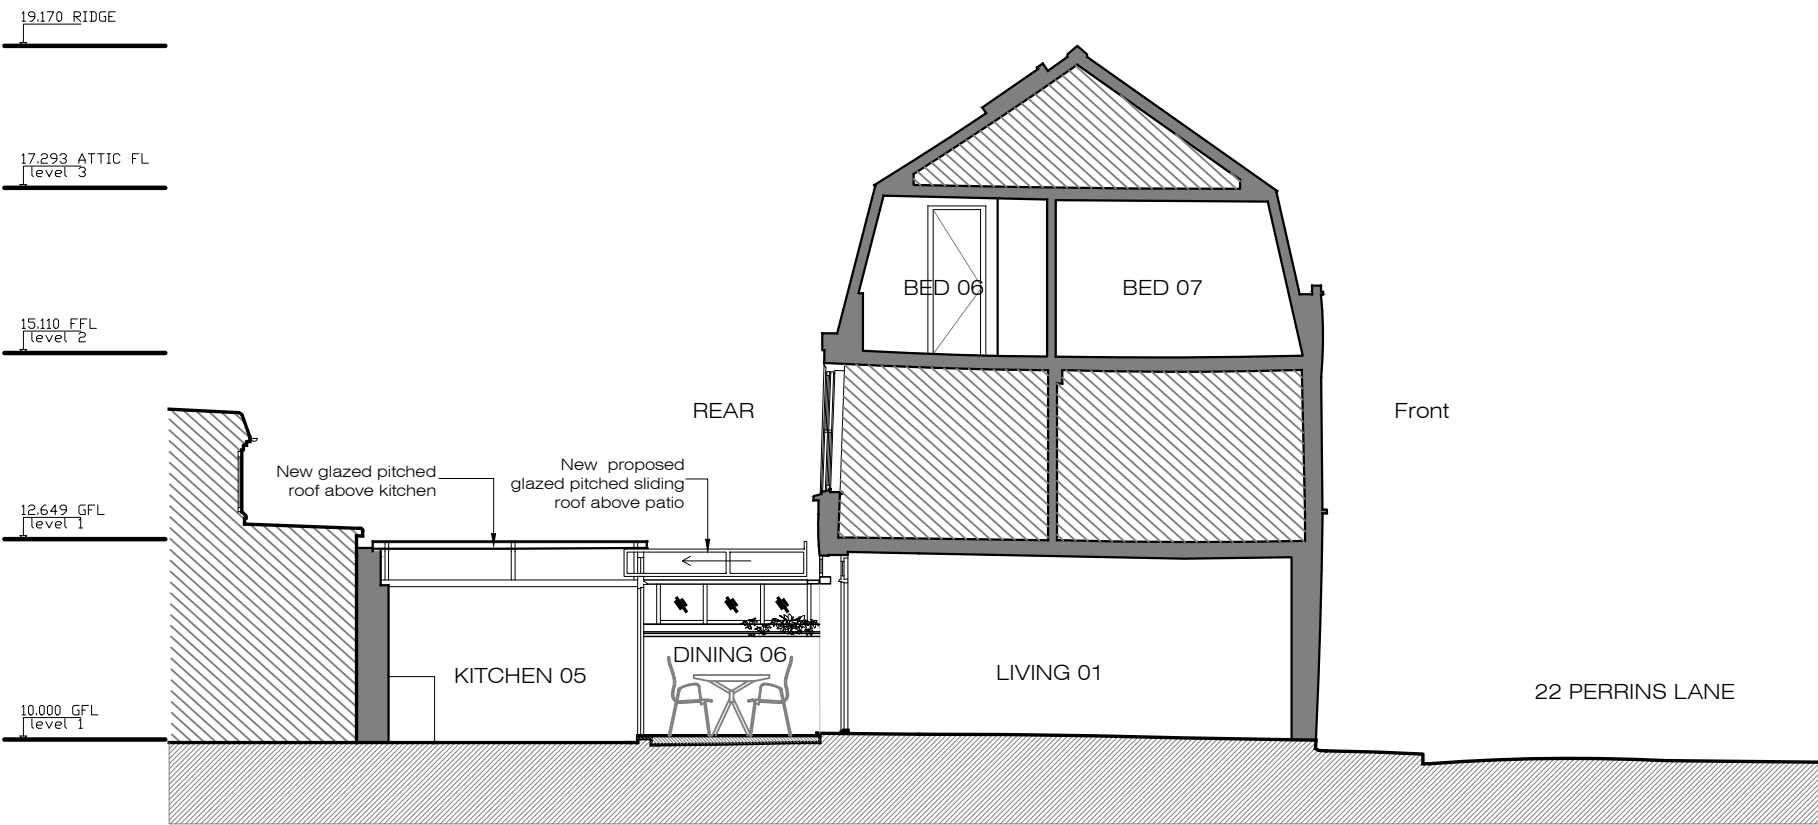

**X** PROPOSED Section B-B 1:100@A3

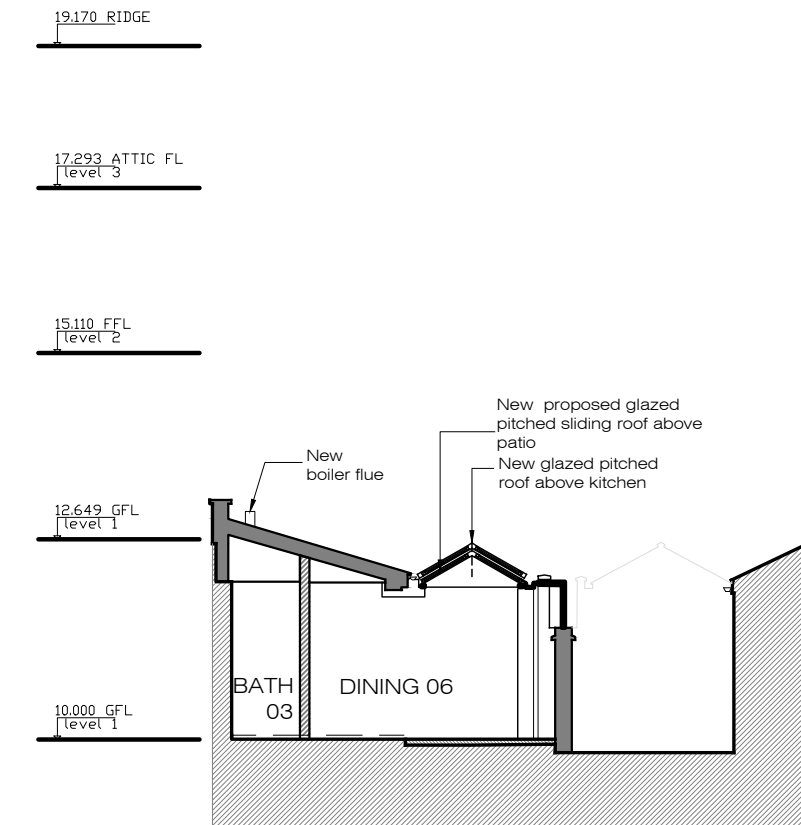

**X** PROPOSED Section C-C 1:100@A3

 

Issue key:	Tender (T)
Information (I)	Construction (C)
Planning (P)	As Built (B)

Project Address  
22 Perrins Lane


EXISTING & PROPOSED Sections

Scale 1:100@A3	Dwg. No. PA-04
Rev. Date 15.06.21	Rev. I-00
Drawn SL	Project Number 20201
Checked SS	Issue For: PLANNING


**PLEASE NOTE:**

1. All dimensions to be checked on site before fabrication,
2. Contractor to refer to engineers drawings before proceeding with works.
3. All drawings and designs are covered by design right (intellectual property), and may not be distributed, copied or issued without written permission by the Architect.
4. All design concepts are the sole property of the Architect and no adaptations, reproductions or copies may be made without written permission of the Architect.
5. These drawings are subject to any variation required or recommendation by any statutory authority, or for the better carrying out of the works.
6. Samples to be provided by contractor for XUL Architecture's approval.
7. All finishes to XUL Architecture's satisfaction.
8. All drawings to be approved by XUL Architecture prior to construction.


**ADDITIONAL NOTE:**

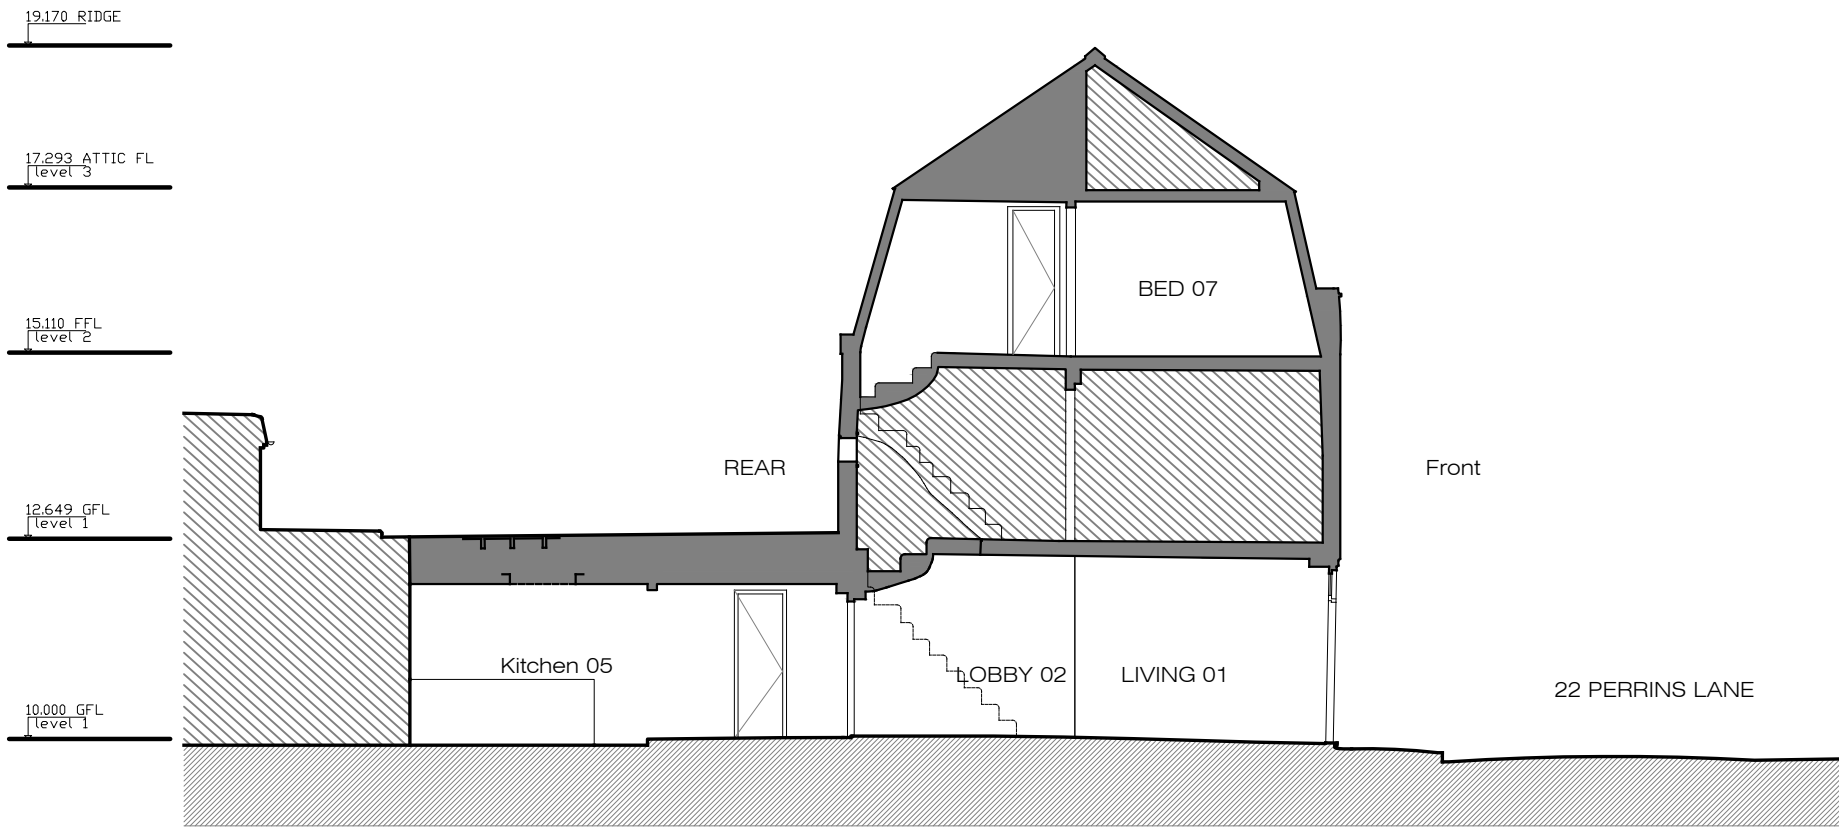


**X** EXISTING Section A-A 1:100@A3

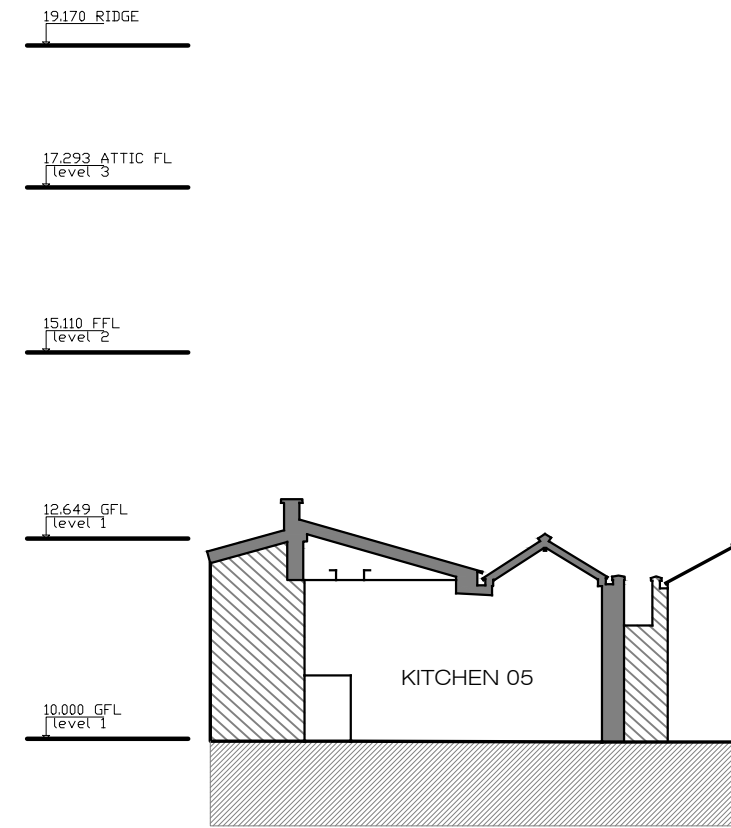


**X** EXISTING Section D-D 1:100@A3

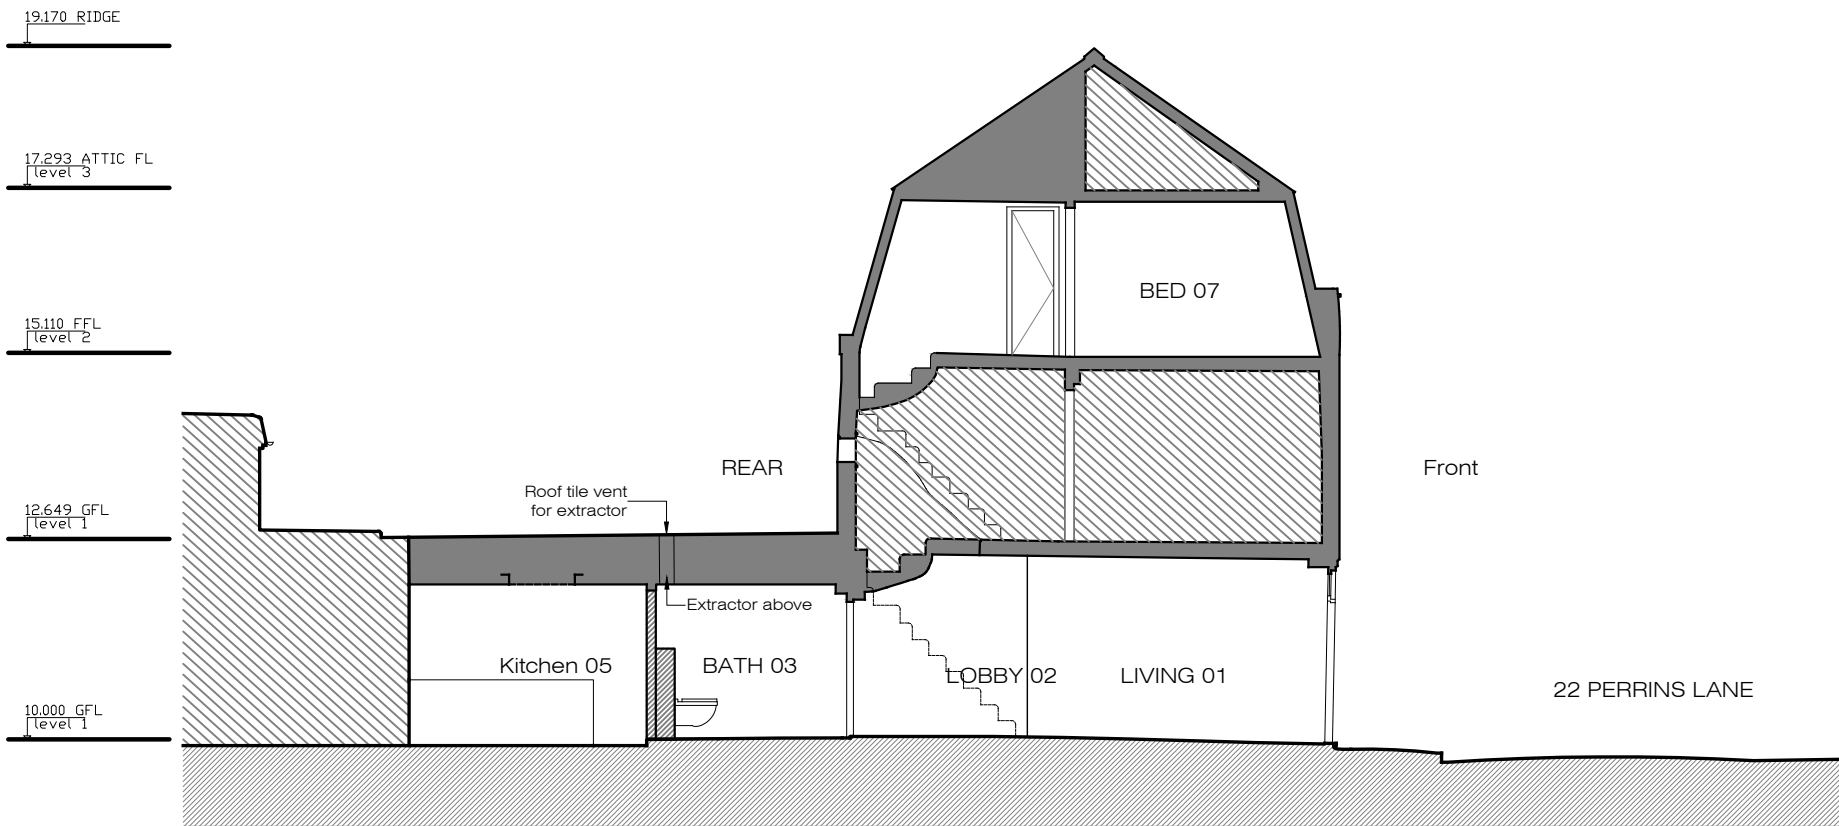

**X** PROPOSED Section A-A 1:100@A3

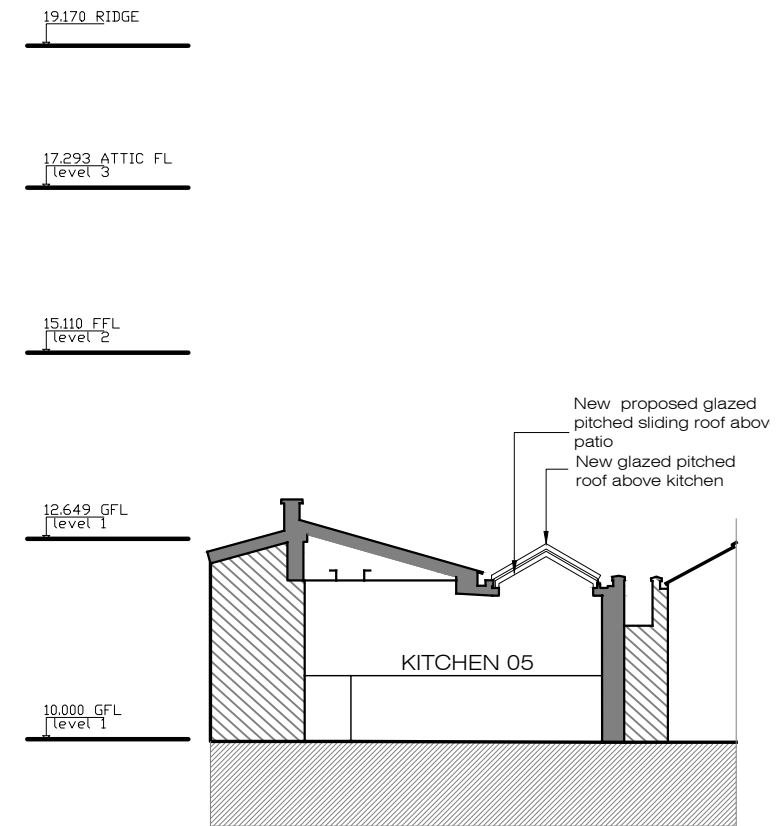

**X** PROPOSED Section D-D 1:100@A3

 

Issue key:	Tender (T)
Information (I)	Construction (C)
Planning (P)	As Built (B)

Project Address  
22 Perrins Lane

EXISTING & PROPOSED Sections

Scale 1:100@A3	Dwg. No. PA-05
Rev. Date 15.06.21	Rev. I-00
Drawn SL	Project Number 20201
Checked SS	Issue For: PLANNING

**PLEASE NOTE:**

1. All dimensions to be checked on site before fabrication,
2. Contractor to refer to engineers drawings before proceeding with works.
3. All drawings and designs are covered by design right (intellectual property), and may not be distributed, copied or issued without written permission by the Architect.
4. All design concepts are the sole property of the Architect and no adaptations, reproductions or copies may be made without written permission of the Architect.
5. These drawings are subject to any variation required or recommendation by any statutory authority, or for the better carrying out of the works.
6. Samples to be provided by contractor for XUL Architecture's approval.
7. All finishes to XUL Architecture's satisfaction.
8. All drawings to be approved by XUL Architecture prior to construction.


**ADDITIONAL NOTE:**




**X** EXISTING  
Front Elevation 1-1 1:100@A3




**X** EXISTING  
Rear Elevation 2-2 1:100@A3

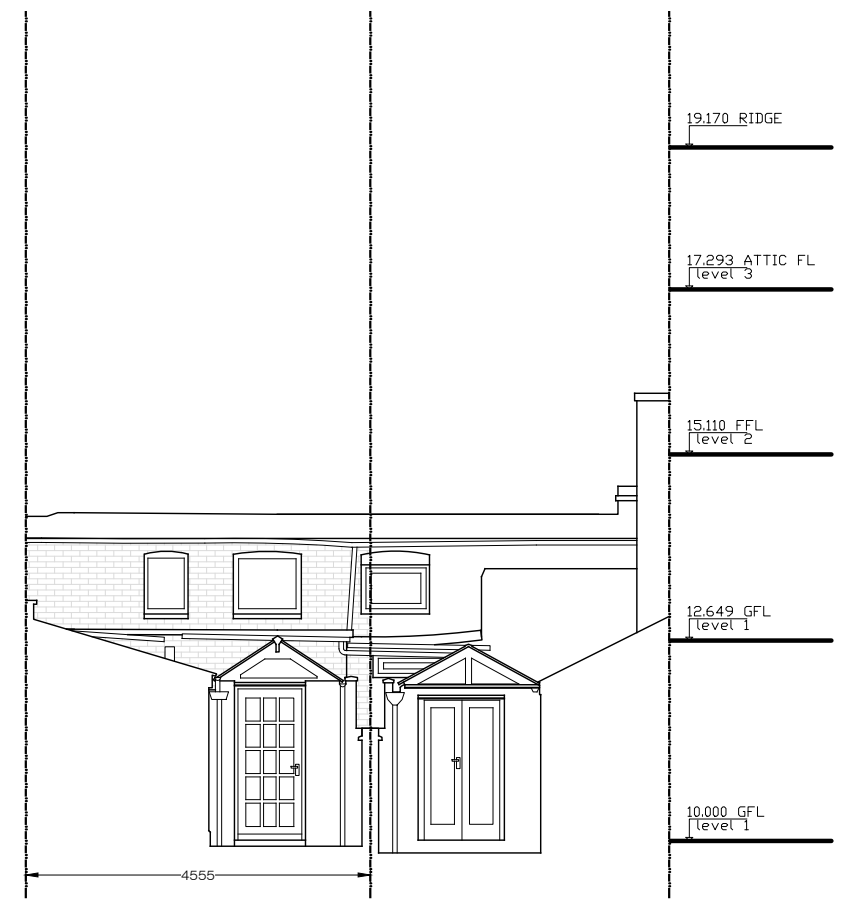


**X** EXISTING  
Rear Elevation 4-4 1:100@A3

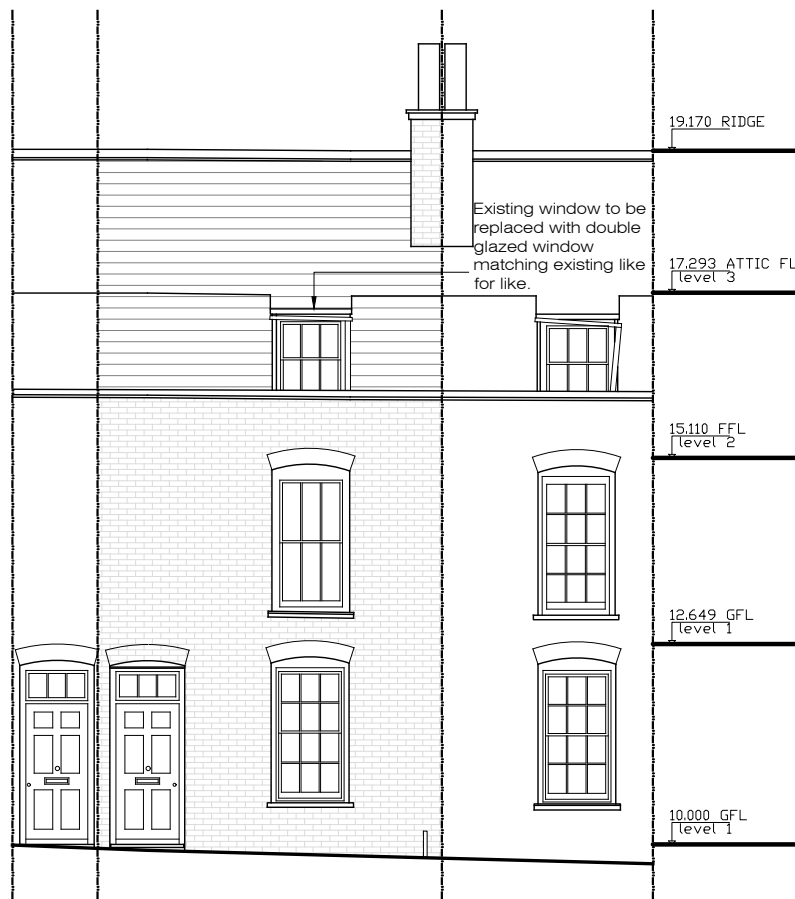


**X** PROPOSED  
Front Elevation 1-1 1:100@A3

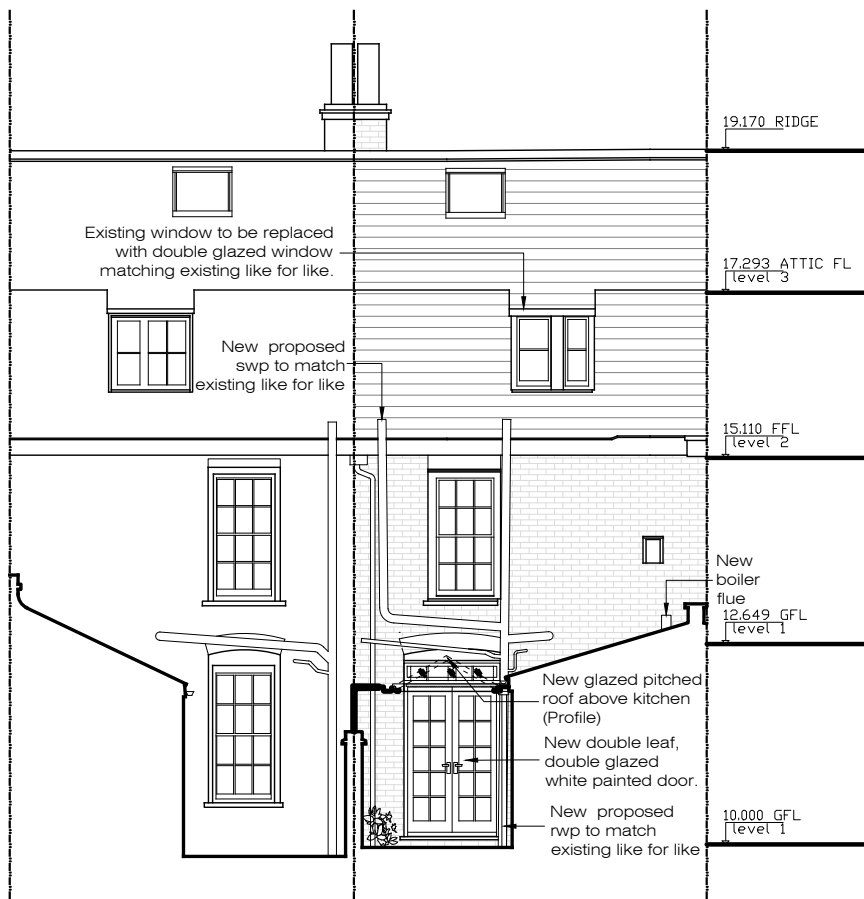

**X** PROPOSED  
Rear Elevation 2-2 1:100@A3

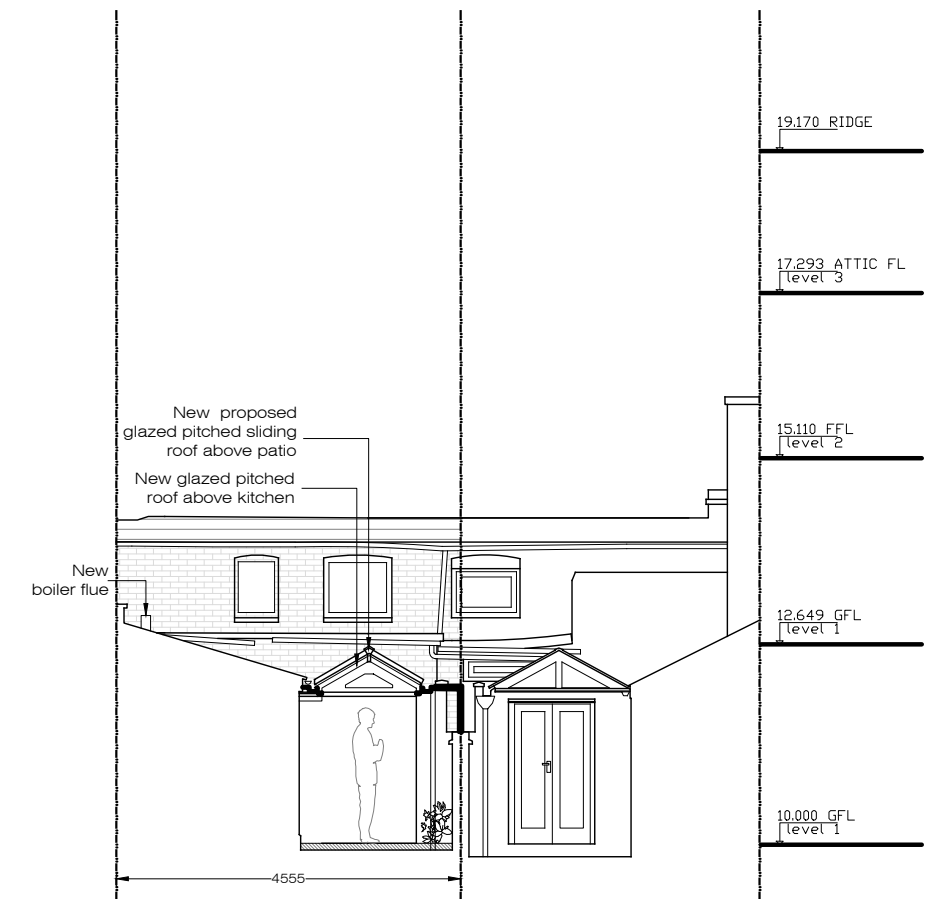

**X** PROPOSED  
Rear Elevation 4-4 1:100@A3

 

Issue key:	Tender (T)
Information (I)	Construction (C)
Planning (P)	As Built (B)

Project Address  
22 Perrins Lane


**EXISTING & PROPOSED Elevations**

Scale 1:100@A3	Dwg. No. PA-06
Rev. Date 15.06.21	Rev. I-00
Drawn SL	Project Number 20201
Checked SS	Issue For: PLANNING


PLEASE NOTE:

1. All dimensions to be checked on site before fabrication,
2. Contractor to refer to engineers drawings before proceeding with works.
3. All drawings and designs are covered by design right (intellectual property), and may not be distributed, copied or issued without written permission by the Architect.
4. All design concepts are the sole property of the Architect and no adaptations, reproductions or copies may be made without written permission of the Architect.
5. These drawings are subject to any variation required or recommendation by any statutory authority, or for the better carrying out of the works.
6. Samples to be provided by contractor for XUL Architecture's approval.
7. All finishes to XUL Architecture's satisfaction.
8. All drawings to be approved by XUL Architecture prior to construction.


ADDITIONAL NOTE:

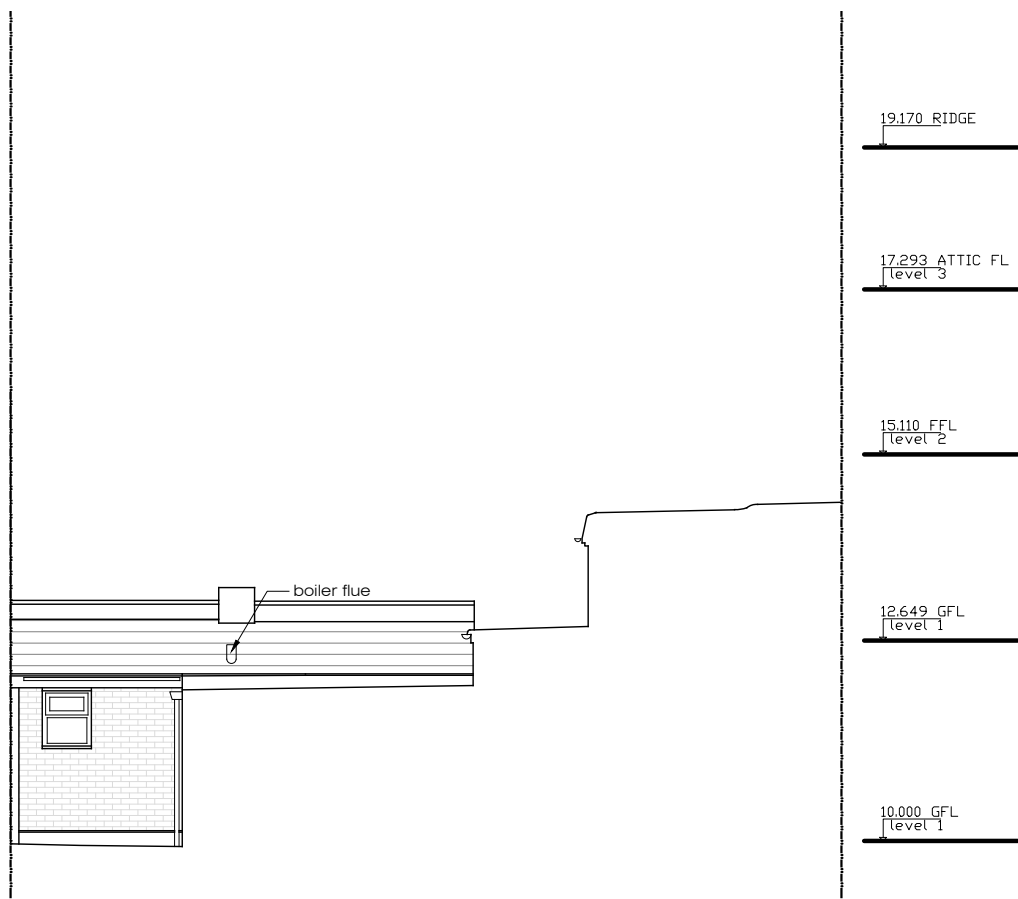


**X** EXISTING  
Side Elevation 3-3 1:100@A3

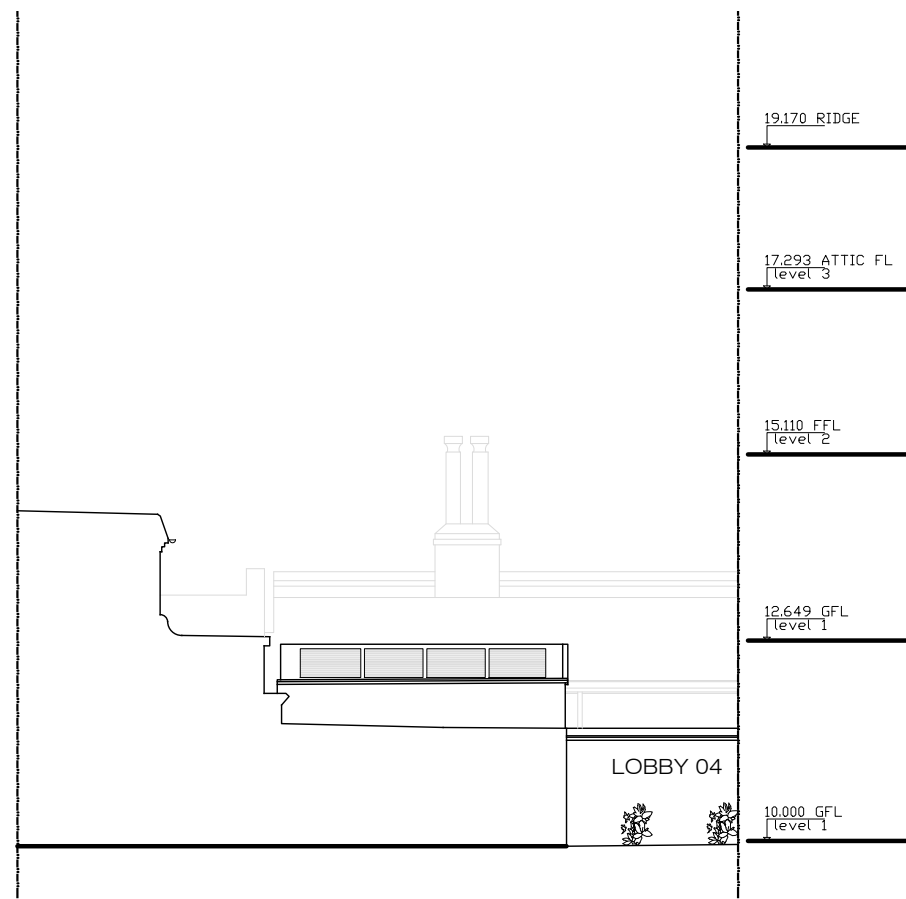

**X** EXISTING  
Side Elevation 5-5 1:100@A3

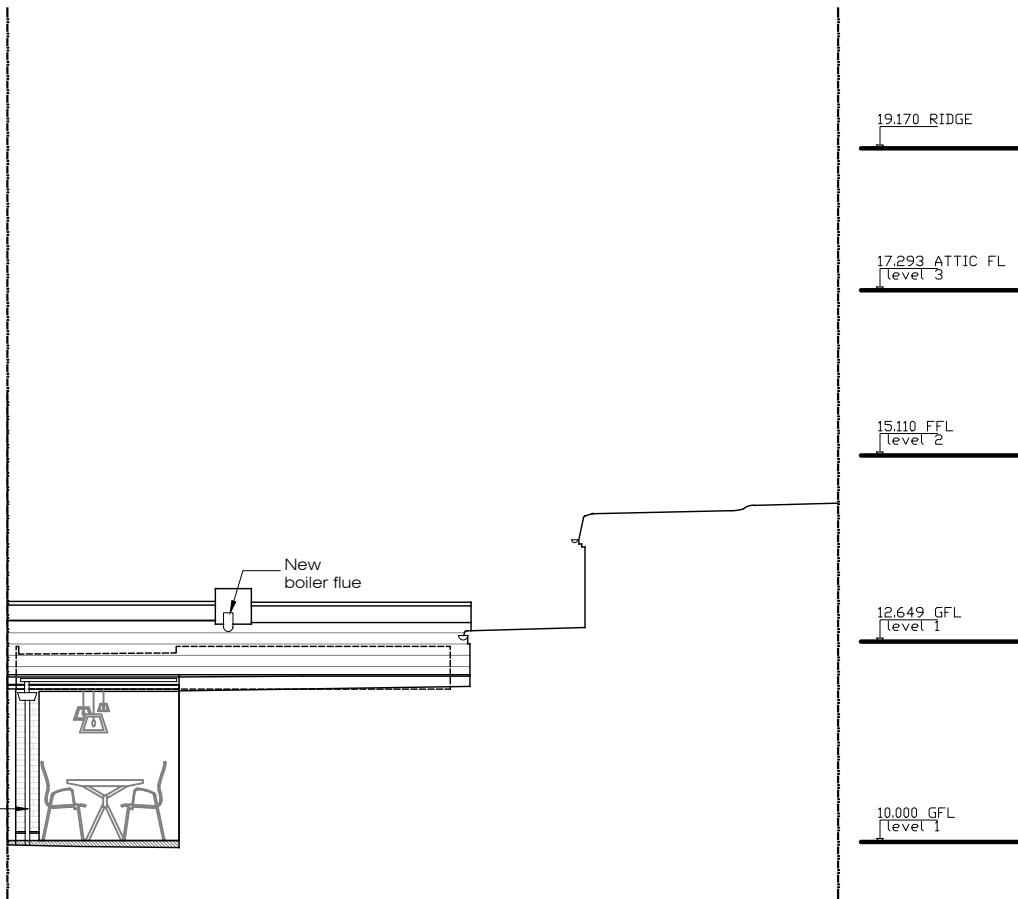

**X** PROPOSED  
Side Elevation 3-3 1:100@A3

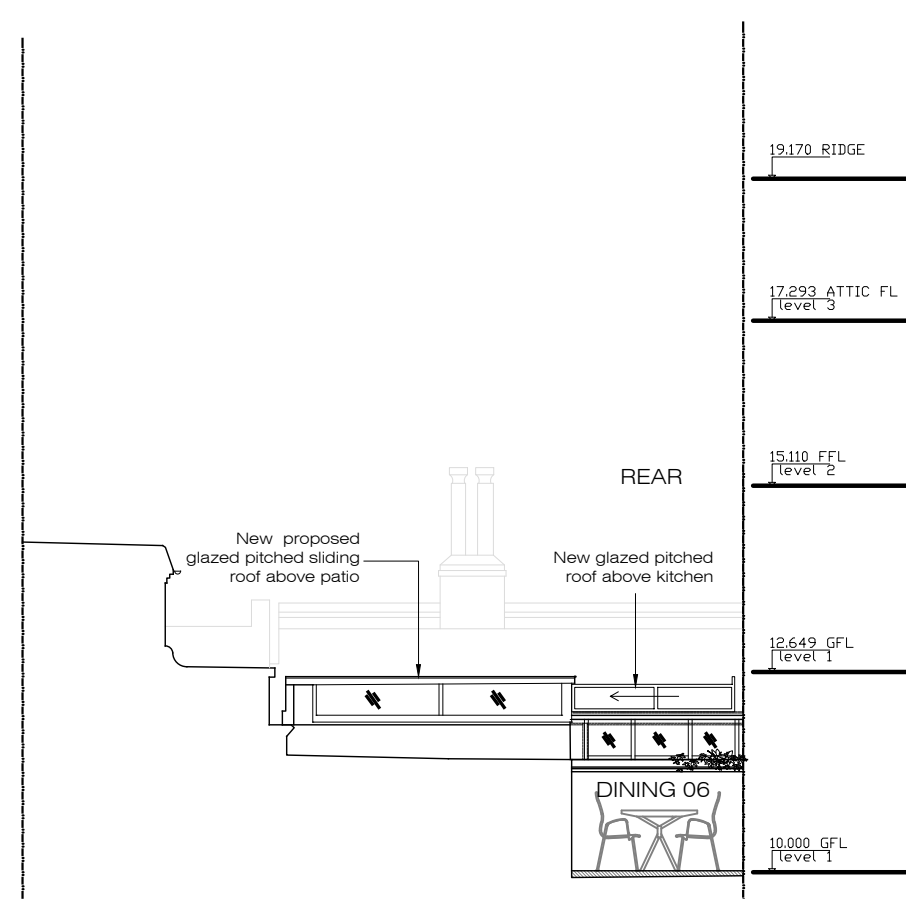

**X** PROPOSED  
Side Elevation 5-5 1:100@A3



Issue key:	Tender (T)
Information (I)	Construction (C)
Planning (P)	As Built (B)

Project Address  
22 Perrins Lane

EXISTING & PROPOSED Elevations

Scale 1:100@A3	Dwg. No. PA-07
Rev. Date 15.06.21	Rev. I-00
Drawn SL	Project Number 20201
Checked SS	Issue For: PLANNING

**PLEASE NOTE:**

1. All dimensions to be checked on site before fabrication,
2. Contractor to refer to engineers drawings before proceeding with works.
3. All drawings and designs are covered by design right (intellectual property), and may not be distributed, copied or issued without written permission by the Architect.
4. All design concepts are the sole property of the Architect and no adaptations, reproductions or copies may be made without written permission of the Architect.
5. These drawings are subject to any variation required or recommendation by any statutory authority, or for the better carrying out of the works.
6. Samples to be provided by contractor for XUL Architecture's approval.
7. All finishes to XUL Architecture's satisfaction.
8. All drawings to be approved by XUL Architecture prior to construction.

**ADDITIONAL NOTE:**

Issue key: Tender (T)  
Information (I) Construction (C)  
Planning (P) As Built (B)

Project Address  
22 Perrins Lane



**EXISTING & PROPOSED  
Roof Floor Plan**

Scale 1:100@A3 Dwg. No. PA-08

Rev. Date 15.06.21 Rev. I-00


Drawn SL Project Number 20201

Checked SS Issue For: PLANNING

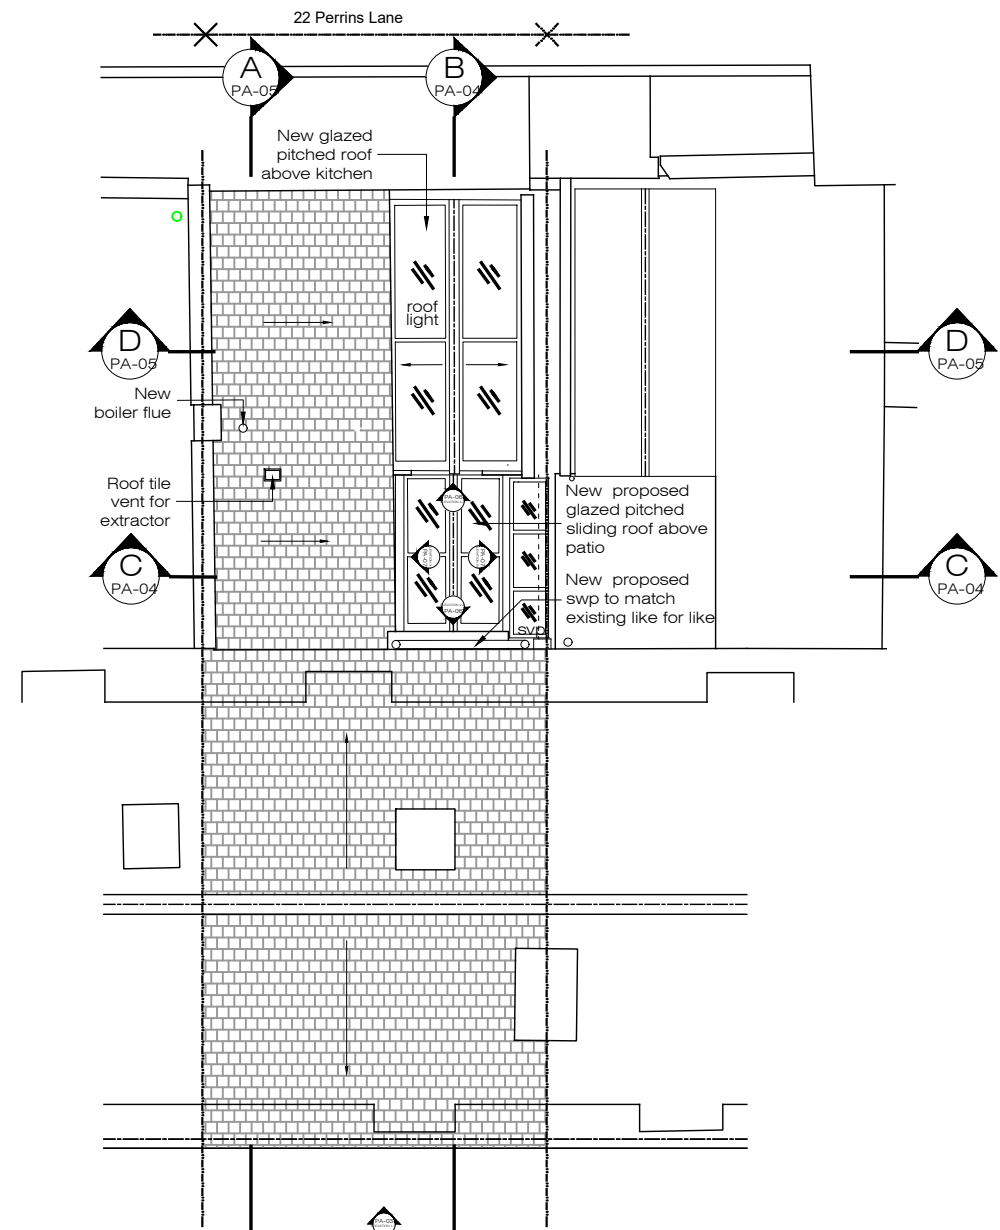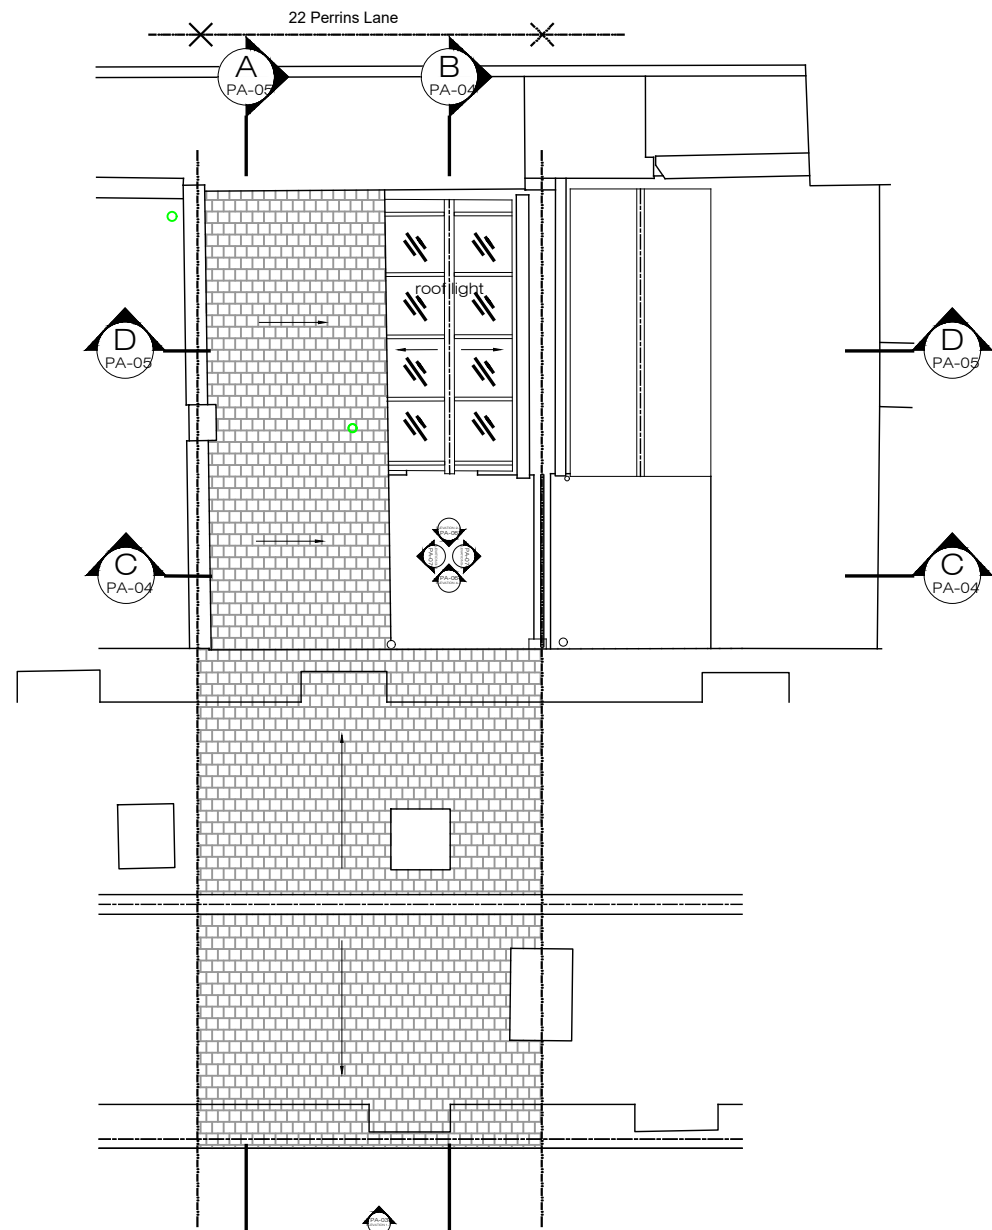

**EXISTING**  
Roof Floor Plan  
1:100@A3

**PROPOSED**  
Roof Floor Plan  
1:100@A3

 

10m