
## Application: 1 Chesterford Gardens, London, NW3 7DD, (2020/1502/P)

## DRAWINGS SUBMITTED:


Set 2:					
Revised Proposed elevations and floor plans					
Drawing Title	Drawing No.				
Revised proposal: Plans and	AP01 (Rev. D)				
elevations					
Chimney window and brickwork	AP02				
information					
Revised proposal: Plans and elevations 2	AP03 (Rev. D)				

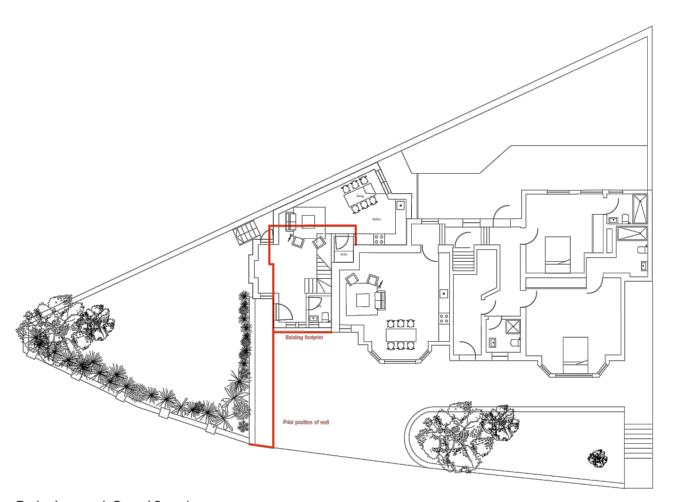

Povined removal: First floor plan

Revised proposal: First floor plan 1:200 @ A3

Revised proposal: Ground floor plan 1:200 @ A3

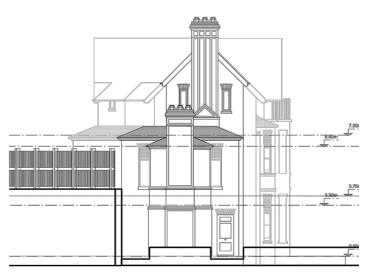

Revised proposal: North West elevation 1:200 @ A3





Revised proposal: Street elevation 1:200 @ A3

Rev Date		Details	Ву
02/03/2021	Amended- Revised Proposal: North West Elevation		AG
13/04/2021	Amended- Elevation	Revised Proposal: North West	AG
30/04/2021	Amended- Elevation	Revised Proposal: North West	AG
	Gro Bac Tel	nakib & Co ound Floor Ginsberg Yard ok Lane London NW3 1EW oc +44 (0)20 7431 4995 ow.shakib.co.uk	
Project			
1 Cheste	rford Ga	ardens	
Drawing T	ïtle		
Revised	l propo	sal: Plans and ele	vations
Date			Drawn
02/03/20	21		AG
Scale			
1:200 @	A3		
Issue Stat	us		
PLANI	NING		
Project Nu 2 0 0		Drawing Number AP01	Revision D

5m

10m

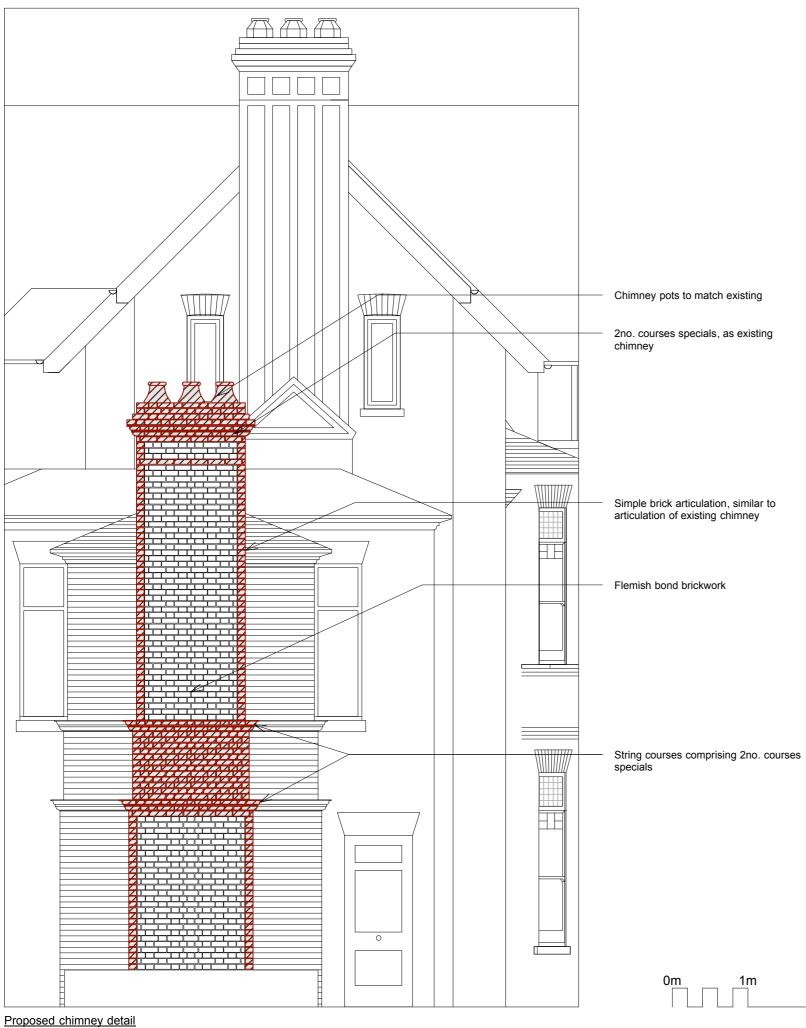

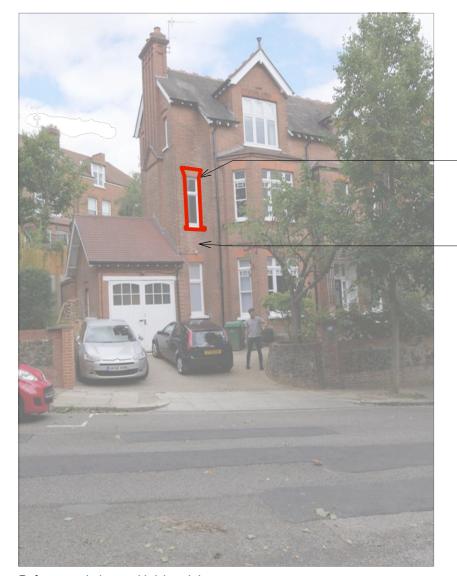

Reference window and brickwork image Not to scale

2m

Windows to proposed extension to be timber casement windows to match indicated window on host building, with brick arch, cill, frame and sash profiles to match.

Brickwork to proposed extension generally to match brickwork on host building; flemish bond formed with snapped headers, and bricks to match existing.

Rev Date

## Charlton Brown Architecture & Interiors

The Belvedere, 2 Back Lane, Hampstead, London, NW3 1HL

Telephone +44(0)20 7794 1234 Email office@charltonbrown.com Website www.charltonbrown.com

Client

Shakib & Co.

Project

1 Chesterford Gardens

Drawing Title

Chimney window and brickwork

information

Drawn Checked JK JoM

AP02

01/10/2020

Scale 1:50 @ A3


20053

Issue Status

FOR COMMENT

Project Number Drawing Number


1:50 @ A3

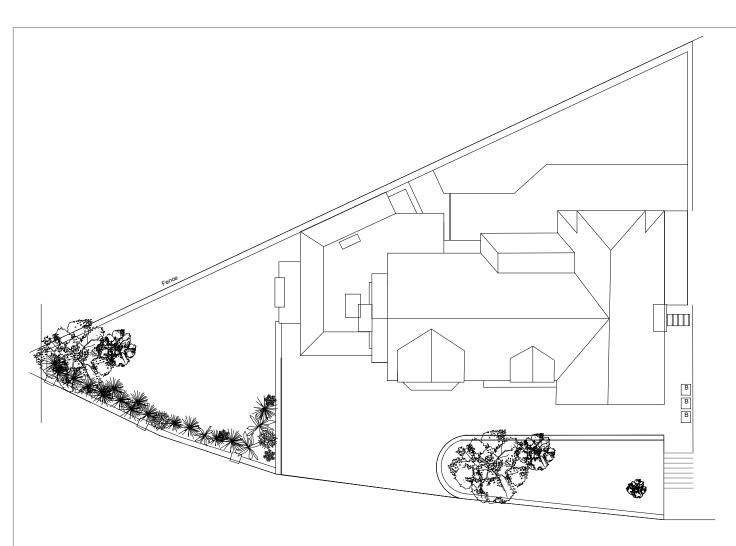

Revised proposal: Roof plan 1:200 @ A3



Revised proposal: North East elevation 1:200 @ A3

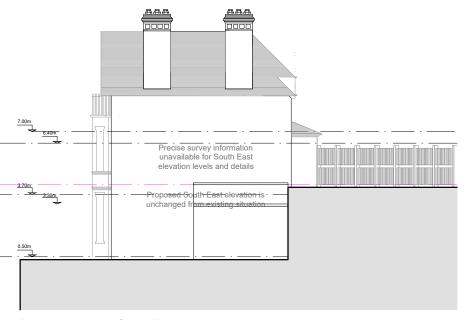

Revised proposal: South East elevation 1:200 @ A3

0m	5m	10m

Rev Date	Details	Ву
02/03/2021	Amended- Revised Proposal: North East Elevation	AG
13/04/2021	Amended- Revised Proposal: North East Elevation	AG
30/04/2021	Amended- Revised Proposal: North East Elevation	AG

## Shakib & Co

Ground Floor Ginsberg Yard Back Lane London NW3 1EW Tel: +44 (0)20 7431 4995 www.shakib.co.uk

Project

1 Chesterford Gardens

Drawing Title

Revised proposal: Plans and elevations 2

 Date
 Drawn

 02/03/2021
 AG

 Scale
 1:200 @ A3

Issue Status

PLANNING

Project Number Drawing Number Revision 2 0 0 5 3 AP03 D