



ELEVATION C




ELEVATION B




ELEVATION D



ELEVATION A

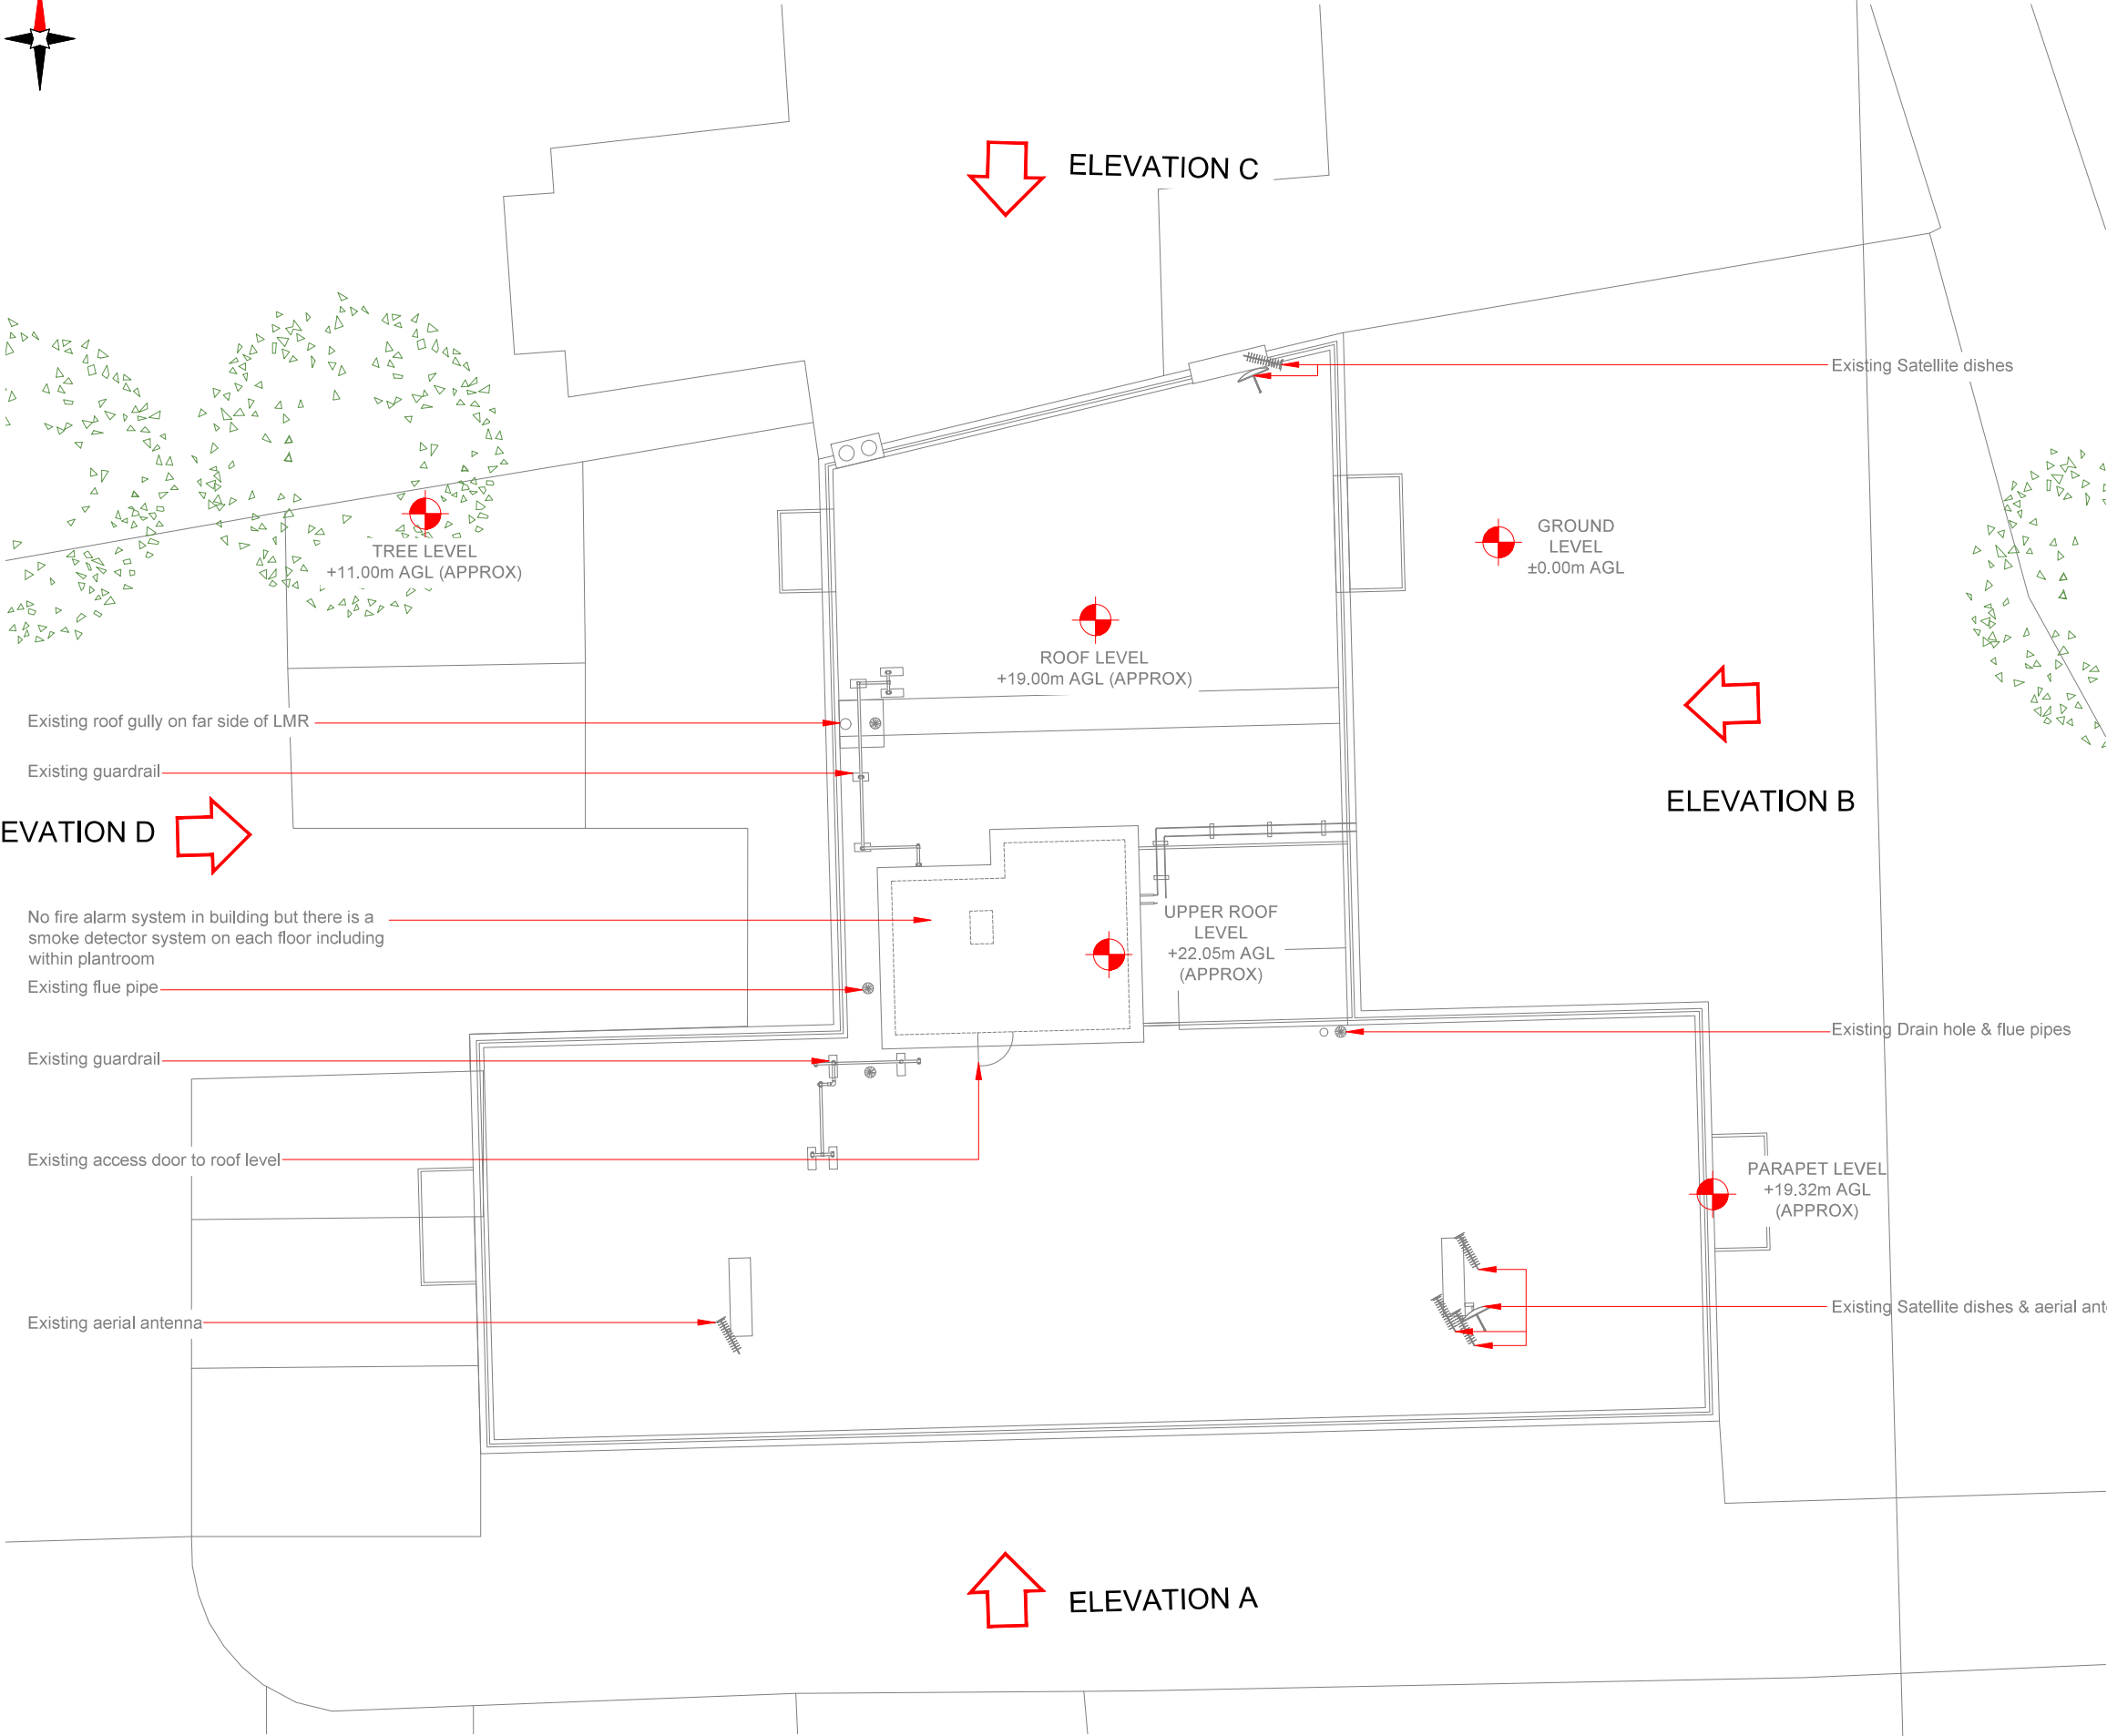

EXISTING SITE PLAN

 

NOTES:

1. ALL DIMENSIONS IN MM UNLESS OTHERWISE NOTED.

Master:	MBNL / EE / H3G	Project:	NTQ	Purpose of Issue:	GA	Issue:	B
Date:	07/05/2021	Revision / Upgrade Description:					
Drawn:	S. Shrestha	Additional 3 existing and 3 proposed elevations added					
Checked:	S. Lawrence						
Approved:	F Waters						
Master:	MBNL / EE / H3G	Project:	NTQ	Purpose of Issue:	GA	Issue:	A
Date:	26/03/2020	Revision / Upgrade Description:					
Drawn:	SKA	First Issue - Site nomination dated: TBC					
Checked:	SHM						
Approved:	F Waters						



Hutchison 3G UK Limited
Star House, 20 Grenfell Road
Maidenhead, SL6 1EH
Tel: 01628 765 000
Fax: 01628 765 001
H3G Base Station Information line
0845 6043000
Available 8am-6pm Monday to Friday



Hatfield Business Park
Hatfield
Hertfordshire
AL10 9BW
Tel: 01707 315000
Fax: 01707 319001



Mobile Broadband Network Limited
Sixth Floor, Thames Tower, Station Road, Reading, RG1 1LX

Design Consultant & Principal Contractor:



WALDON TELECOM
PHOENIX HOUSE
PYRFORD ROAD
WEST BYFLEET
SURREY
KT14 6RA
TEL : 01932 411011
FAX : 01932 411012

Site Name: CRESTVIEW

Site ID: 1564063

Address: CRESTVIEW
47 DARTMOUTH PARK HILL
KENTISH TOWN
CAMDEN
LONDON
NW5 1JB

Title: 100 EXISTING SITE PLAN

Project: NTQ

Purpose of Issue: GENERAL ARRANGEMENT


EE Cell ID:	MBNL Cell ID:	3UK Cell ID:
55599	CMN182	N0435

Master Drawing No:	Issue:
1564063_CMN182_55599_N0435_M002	B

100mm

50mm

10mm

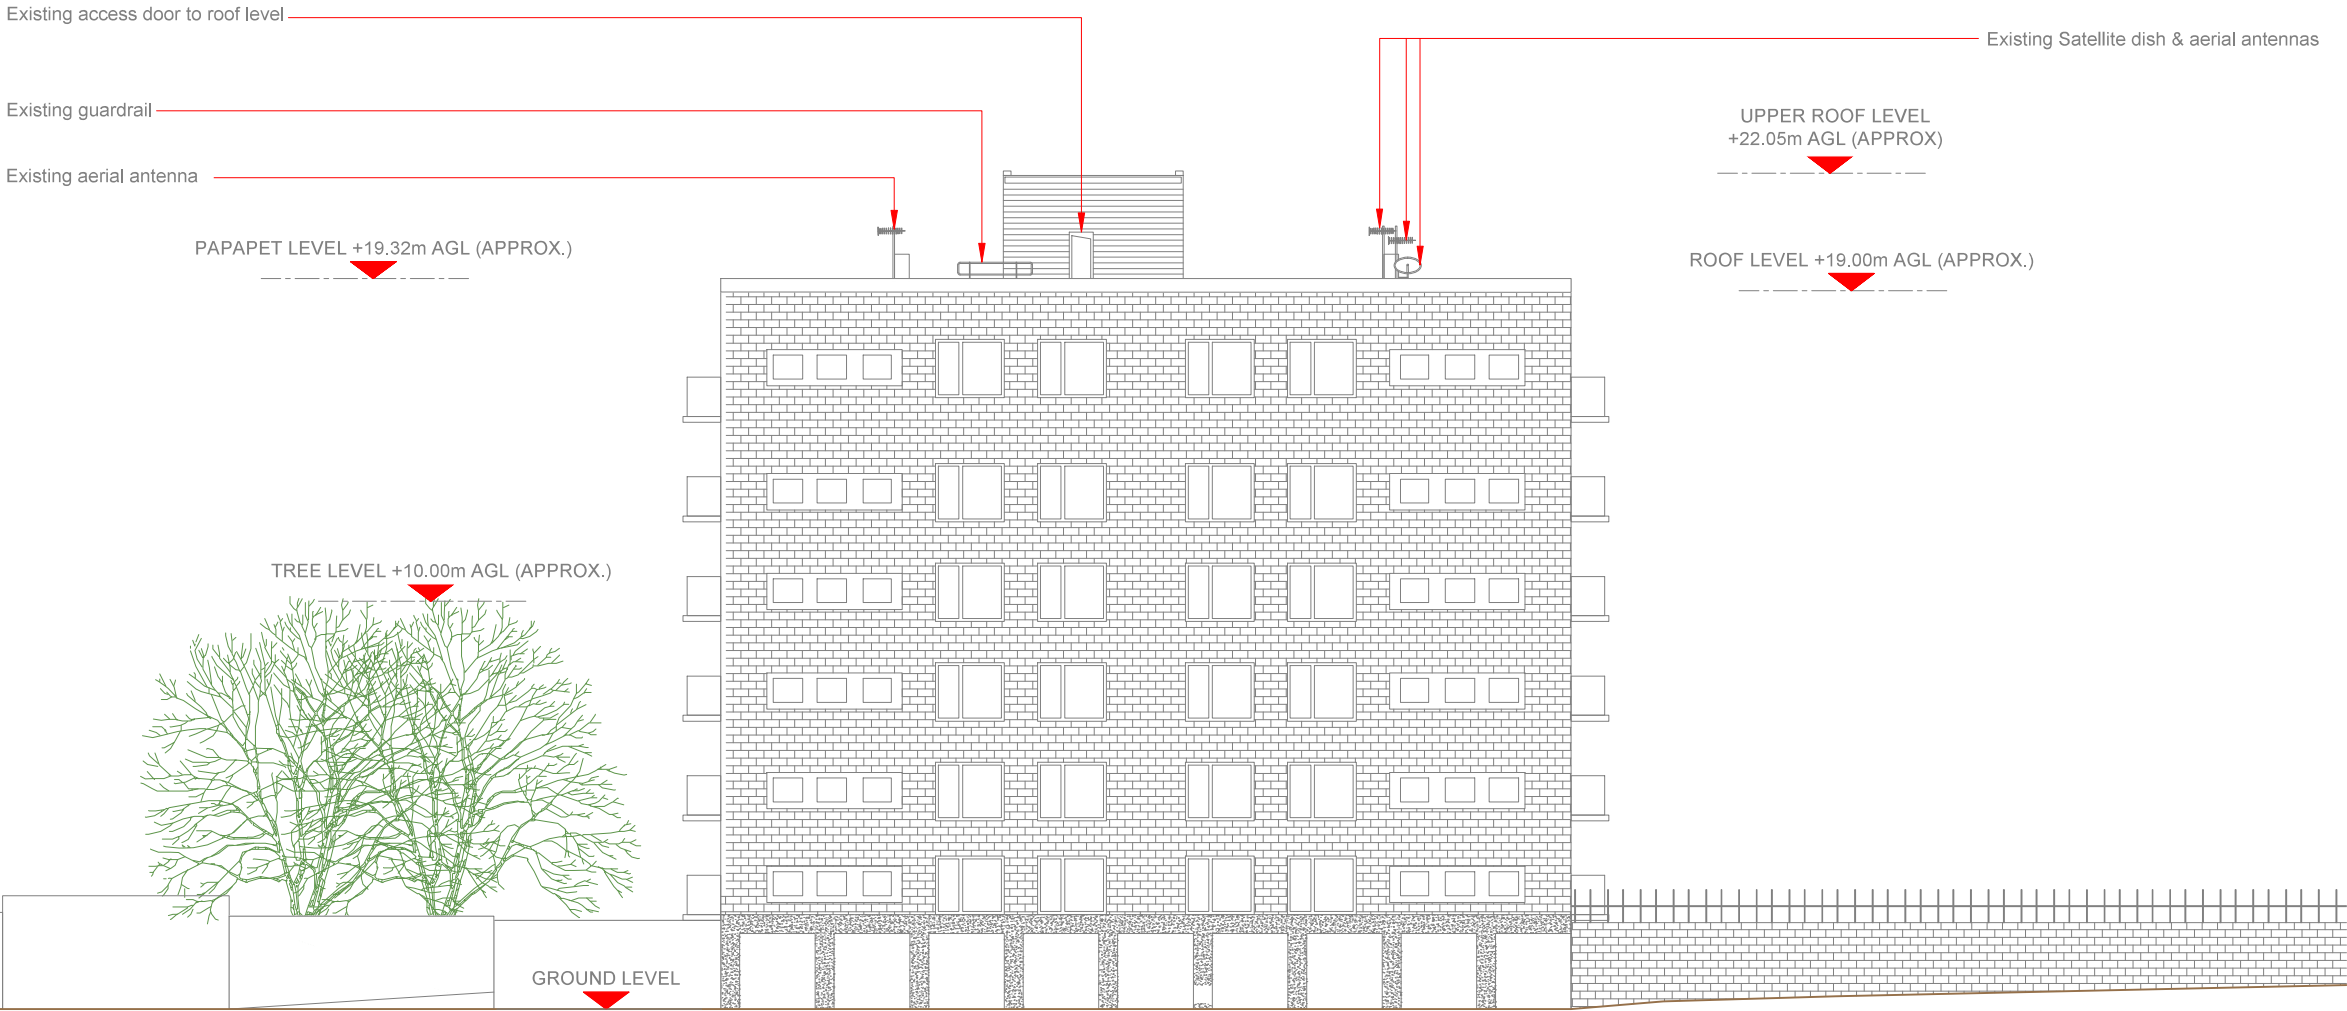

EXISTING SITE ELEVATION A



- NOTES:
- ALL DIMENSIONS IN MM UNLESS OTHERWISE NOTED.

Master:	MBNL / EE / H3G:	Project:	Purpose of Issue:	Issue:
M002	MBNL	NTQ	GA	B
Date:	07/05/2021	Revision / Upgrade Description:		
Drawn:	S. Shrestha	Additional 3 existing and 3 proposed elevations added		
Checked:	S. Lawrence			
Approved:	F Waters			
Master:	MBNL / EE / H3G:	Project:	Purpose of Issue:	Issue:
M001	MBNL	NTQ	GA	A
Date:	26/03/2020	Revision / Upgrade Description:		
Drawn:	SKA	First Issue - Site nomination dated: TBC		
Checked:	SHM			
Approved:	F Waters			



Hutchison 3G UK Limited
Star House, 20 Grenfell Road
Maidenhead, SL6 1EH
Tel: 01628 765 000
Fax: 01628 765 001

H3G Base Station Information line
0845 6043000
Available 8am-6pm Monday to Friday




Hatfield Business Park
Hatfield
Hertfordshire
AL10 9BW

Tel: 01707 315000
Fax: 01707 319001



Mobile Broadband Network Limited
Sixth Floor, Thames Tower, Station Road, Reading, RG1 1LX

Design Consultant & Principal Contractor:

 

WALDON TELECOM
PHOENIX HOUSE
PYRFORD ROAD
WEST BYFLEET
SURREY
KT14 6RA

TEL : 01932 411011
FAX : 01932 411012

Site Name: CRESTVIEW

Site ID: 1564063

Address: CRESTVIEW
47 DARTMOUTH PARK HILL
KENTISH TOWN
CAMDEN
LONDON
NW5 1JB

Title: 150-A EXISTING SITE ELEVATION

Project: NTQ

Purpose of Issue: GENERAL ARRANGEMENT


EE Cell ID:	MBNL Cell ID:	3UK Cell ID:
55599	CMN182	N0435

Master Drawing No:	Issue:
1564063_CMN182_55599_N0435_M002	B

100mm

150mm

10mm

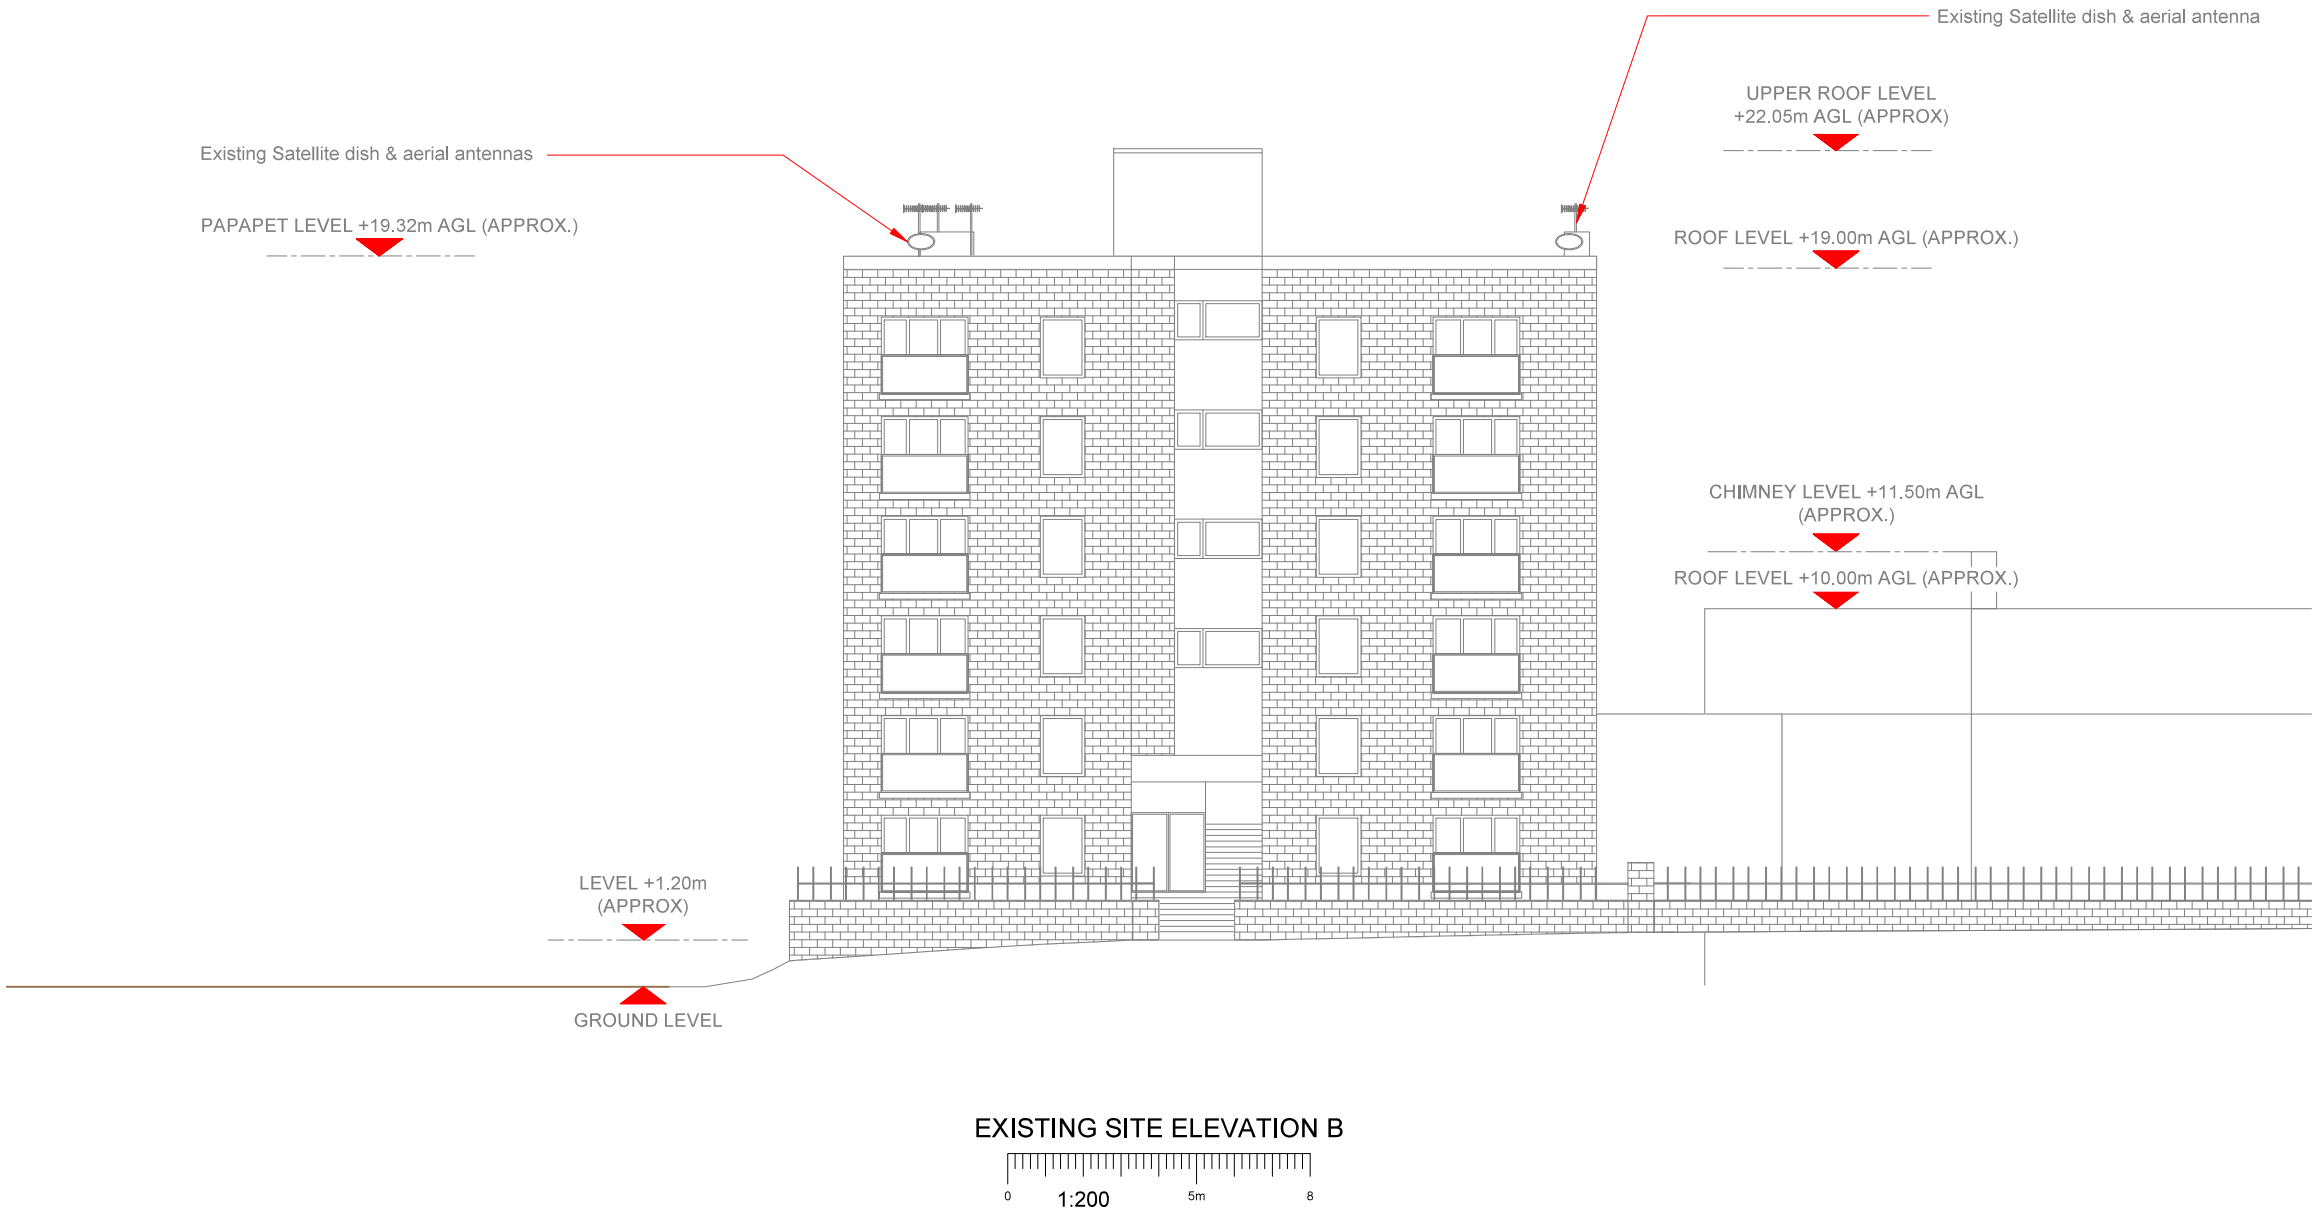

- NOTES:
- ALL DIMENSIONS IN MM UNLESS OTHERWISE NOTED.

Master:	MBNL / EE / H3G:	Project:	Purpose of Issue:	Issue:
M002	MBNL	NTQ	GA	B
Date:	07/05/2021	Revision / Upgrade Description:		
Drawn:	S. Shrestha	Additional 3 existing and 3 proposed elevations added		
Checked:	S. Lawrence			
Approved:	F Waters			
Master:	MBNL / EE / H3G:	Project:	Purpose of Issue:	Issue:
M001	MBNL	NTQ	GA	A
Date:	26/03/2020	Revision / Upgrade Description:		
Drawn:	SKA	First Issue - Site nomination dated: TBC		
Checked:	SHM			
Approved:	F Waters			



Hutchison 3G UK Limited
Star House, 20 Grenfell Road
Maidenhead, SL6 1EH
Tel: 01628 765 000
Fax: 01628 765 001



Hatfield Business Park
Hatfield
Hertfordshire
AL10 9BW
Tel: 01707 315000
Fax: 01707 319001



Mobile Broadband Network Limited
Sixth Floor, Thames Tower, Station Road, Reading, RG1 1LX

Design Consultant & Principal Contractor:



WALDON TELECOM
PHOENIX HOUSE
PYRFORD ROAD
WEST BYFLEET
SURREY
KT14 6RA
TEL : 01932 411011
FAX : 01932 411012

Site Name: CRESTVIEW

Site ID: 1564063

Address: CRESTVIEW
47 DARTMOUTH PARK HILL
KENTISH TOWN
CAMDEN
LONDON
NW5 1JB

Title: 150-B EXISTING SITE ELEVATION

Project: NTQ

Purpose of Issue: GENERAL ARRANGEMENT


EE Cell ID:	MBNL Cell ID:	3UK Cell ID:
55599	CMN182	N0435

Master Drawing No:	Issue:
1564063_CMN182_55599_N0435_M002	B

100mm

50mm

10mm

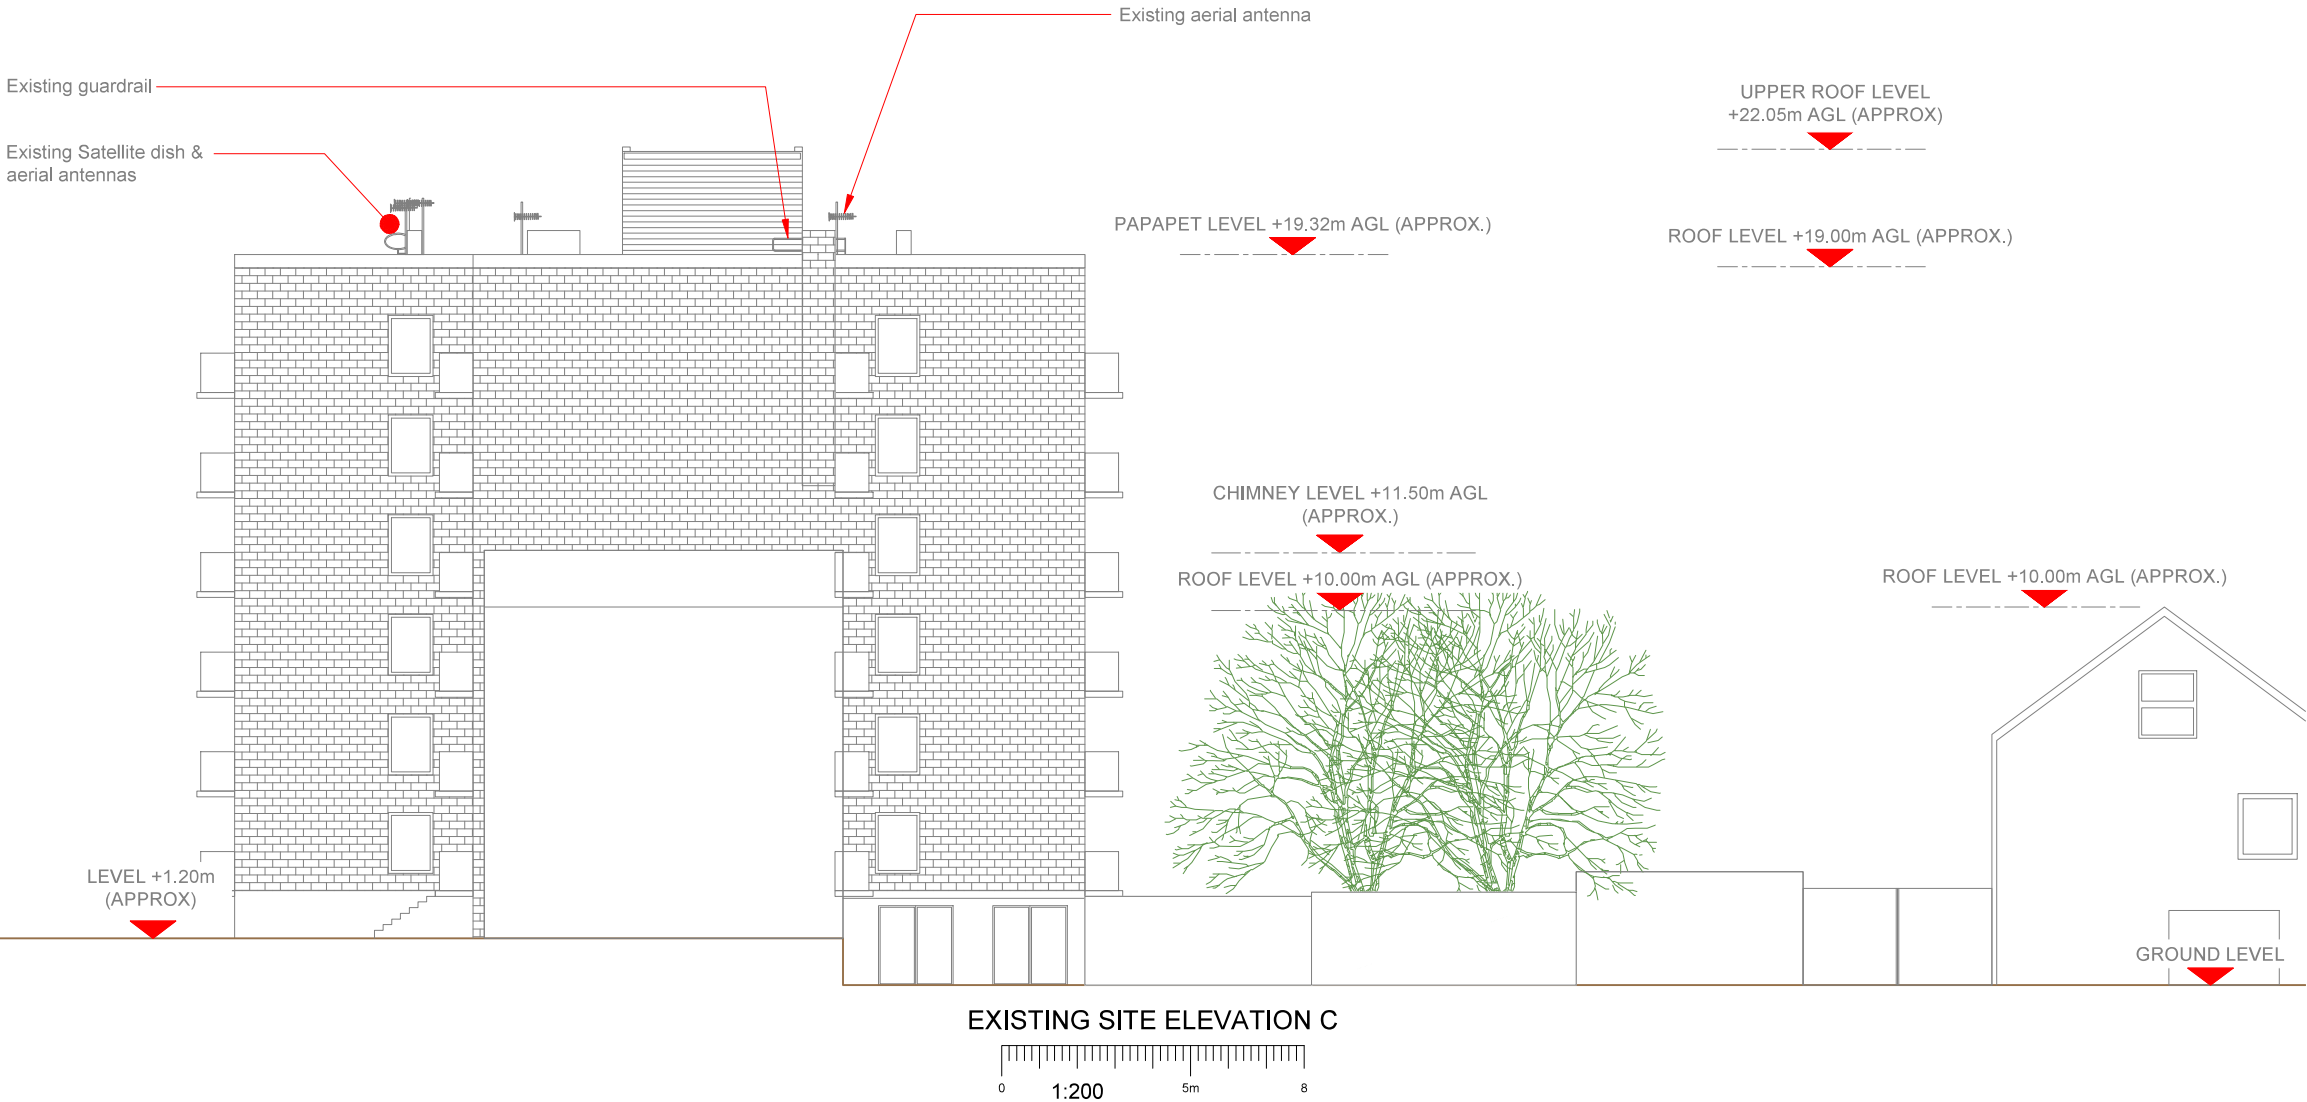

- NOTES:
- ALL DIMENSIONS IN MM UNLESS OTHERWISE NOTED.

Master:	MBNL / EE / H3G	Project:	NTQ	Purpose of Issue:	GA	Issue:	B
Date:	07/05/2021	Revision / Upgrade Description:					
Drawn:	S. Shrestha	Additional 3 existing and 3 proposed elevations added					
Checked:	S. Lawrence						
Approved:	F Waters						
Master:	MBNL / EE / H3G	Project:	NTQ	Purpose of Issue:	GA	Issue:	A
Date:	26/03/2020	Revision / Upgrade Description:					
Drawn:	SKA	First Issue - Site nomination dated: TBC					
Checked:	SHM						
Approved:	F Waters						



Hutchison 3G UK Limited
Star House, 20 Grenfell Road
Maidenhead, SL6 1EH
Tel: 01628 765 000
Fax: 01628 765 001

H3G Base Station Information Line
0845 6043000
Available 8am-6pm Monday to Friday



Hatfield Business Park
Hatfield
Hertfordshire
AL10 9BW

Tel: 01707 315000
Fax: 01707 319001



Mobile Broadband Network Limited
Sixth Floor, Thames Tower, Station Road, Reading, RG1 1LX

Design Consultant & Principal Contractor:



WALDON TELECOM
PHOENIX HOUSE
PYRFORD ROAD
WEST BYFLEET
SURREY
KT14 6RA

TEL : 01932 411011
FAX : 01932 411012

Site Name: CRESTVIEW

Site ID: 1564063

Address: CRESTVIEW
47 DARTMOUTH PARK HILL
KENTISH TOWN
CAMDEN
LONDON
NW5 1JB

Title: 150-C EXISTING SITE ELEVATION

Project: NTQ

Purpose of Issue: GENERAL ARRANGEMENT


EE Cell ID:	MBNL Cell ID:	3UK Cell ID:
55599	CMN182	N0435

Master Drawing No:	Issue:
1564063_CMN182_55599_N0435_M002	B

100mm

150mm

10mm

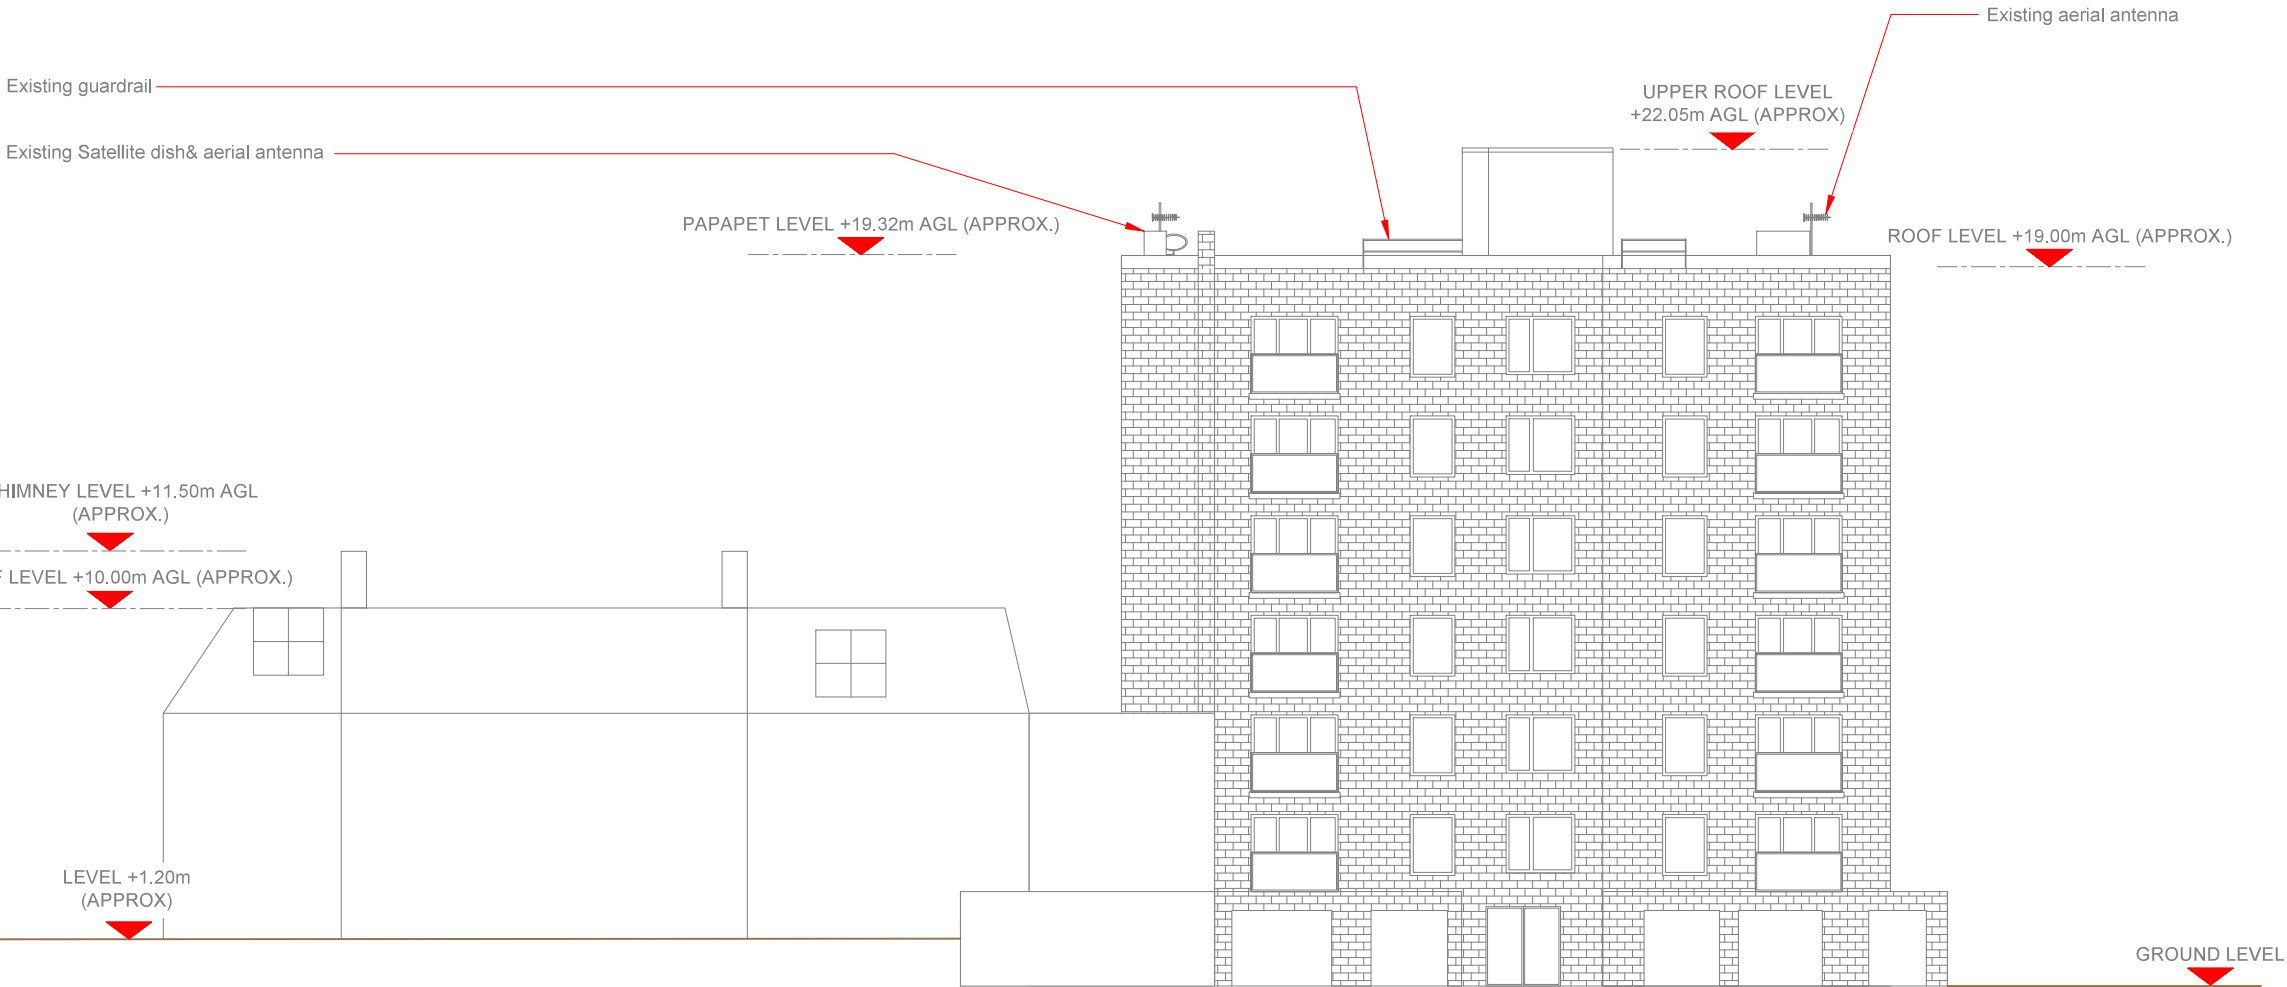

EXISTING SITE ELEVATION D



- NOTES:
- ALL DIMENSIONS IN MM UNLESS OTHERWISE NOTED.

Master:	MBNL / EE / H3G	Project:	NTQ	Purpose of Issue:	GA	Issue:	B
Date:	07/05/2021	Revision / Upgrade Description:					
Drawn:	S. Shrestha	Additional 3 existing and 3 proposed elevations added					
Checked:	S. Lawrence						
Approved:	F Waters						

Master:	MBNL / EE / H3G	Project:	NTQ	Purpose of Issue:	GA	Issue:	A
Date:	26/03/2020	Revision / Upgrade Description:					
Drawn:	SKA	First Issue - Site nomination dated: TBC					
Checked:	SHM						
Approved:	F Waters						



Hutchison 3G UK Limited
Star House, 20 Grenfell Road
Maidenhead, SL6 1EH
Tel: 01628 765 000
Fax: 01628 765 001

H3G Base Station Information Line
0845 6043000
Available 9am-5pm Monday to Friday




Hatfield Business Park
Hatfield
Hertfordshire
AL10 9BW

Tel: 01707 315000
Fax: 01707 319001



Mobile Broadband Network Limited
Sixth Floor, Thames Tower, Station Road, Reading, RG1 1LX

Design Consultant & Principal Contractor:

 

WALDON TELECOM
PHOENIX HOUSE
PYRFORD ROAD
WEST BYFLEET
SURREY
KT14 6RA

TEL : 01932 411011
FAX : 01932 411012

Site Name: CRESTVIEW

Site ID: 1564063

Address: CRESTVIEW
47 DARTMOUTH PARK HILL
KENTISH TOWN
CAMDEN
LONDON
NW5 1JB


Title: 150-D EXISTING SITE ELEVATION


Project: NTQ

Purpose of Issue: GENERAL ARRANGEMENT

EE Cell ID:	MBNL Cell ID:	3UK Cell ID:
55599	CMN182	N0435

Master Drawing No:	Issue:
1564063_CMN182_55599_N0435_M002	B

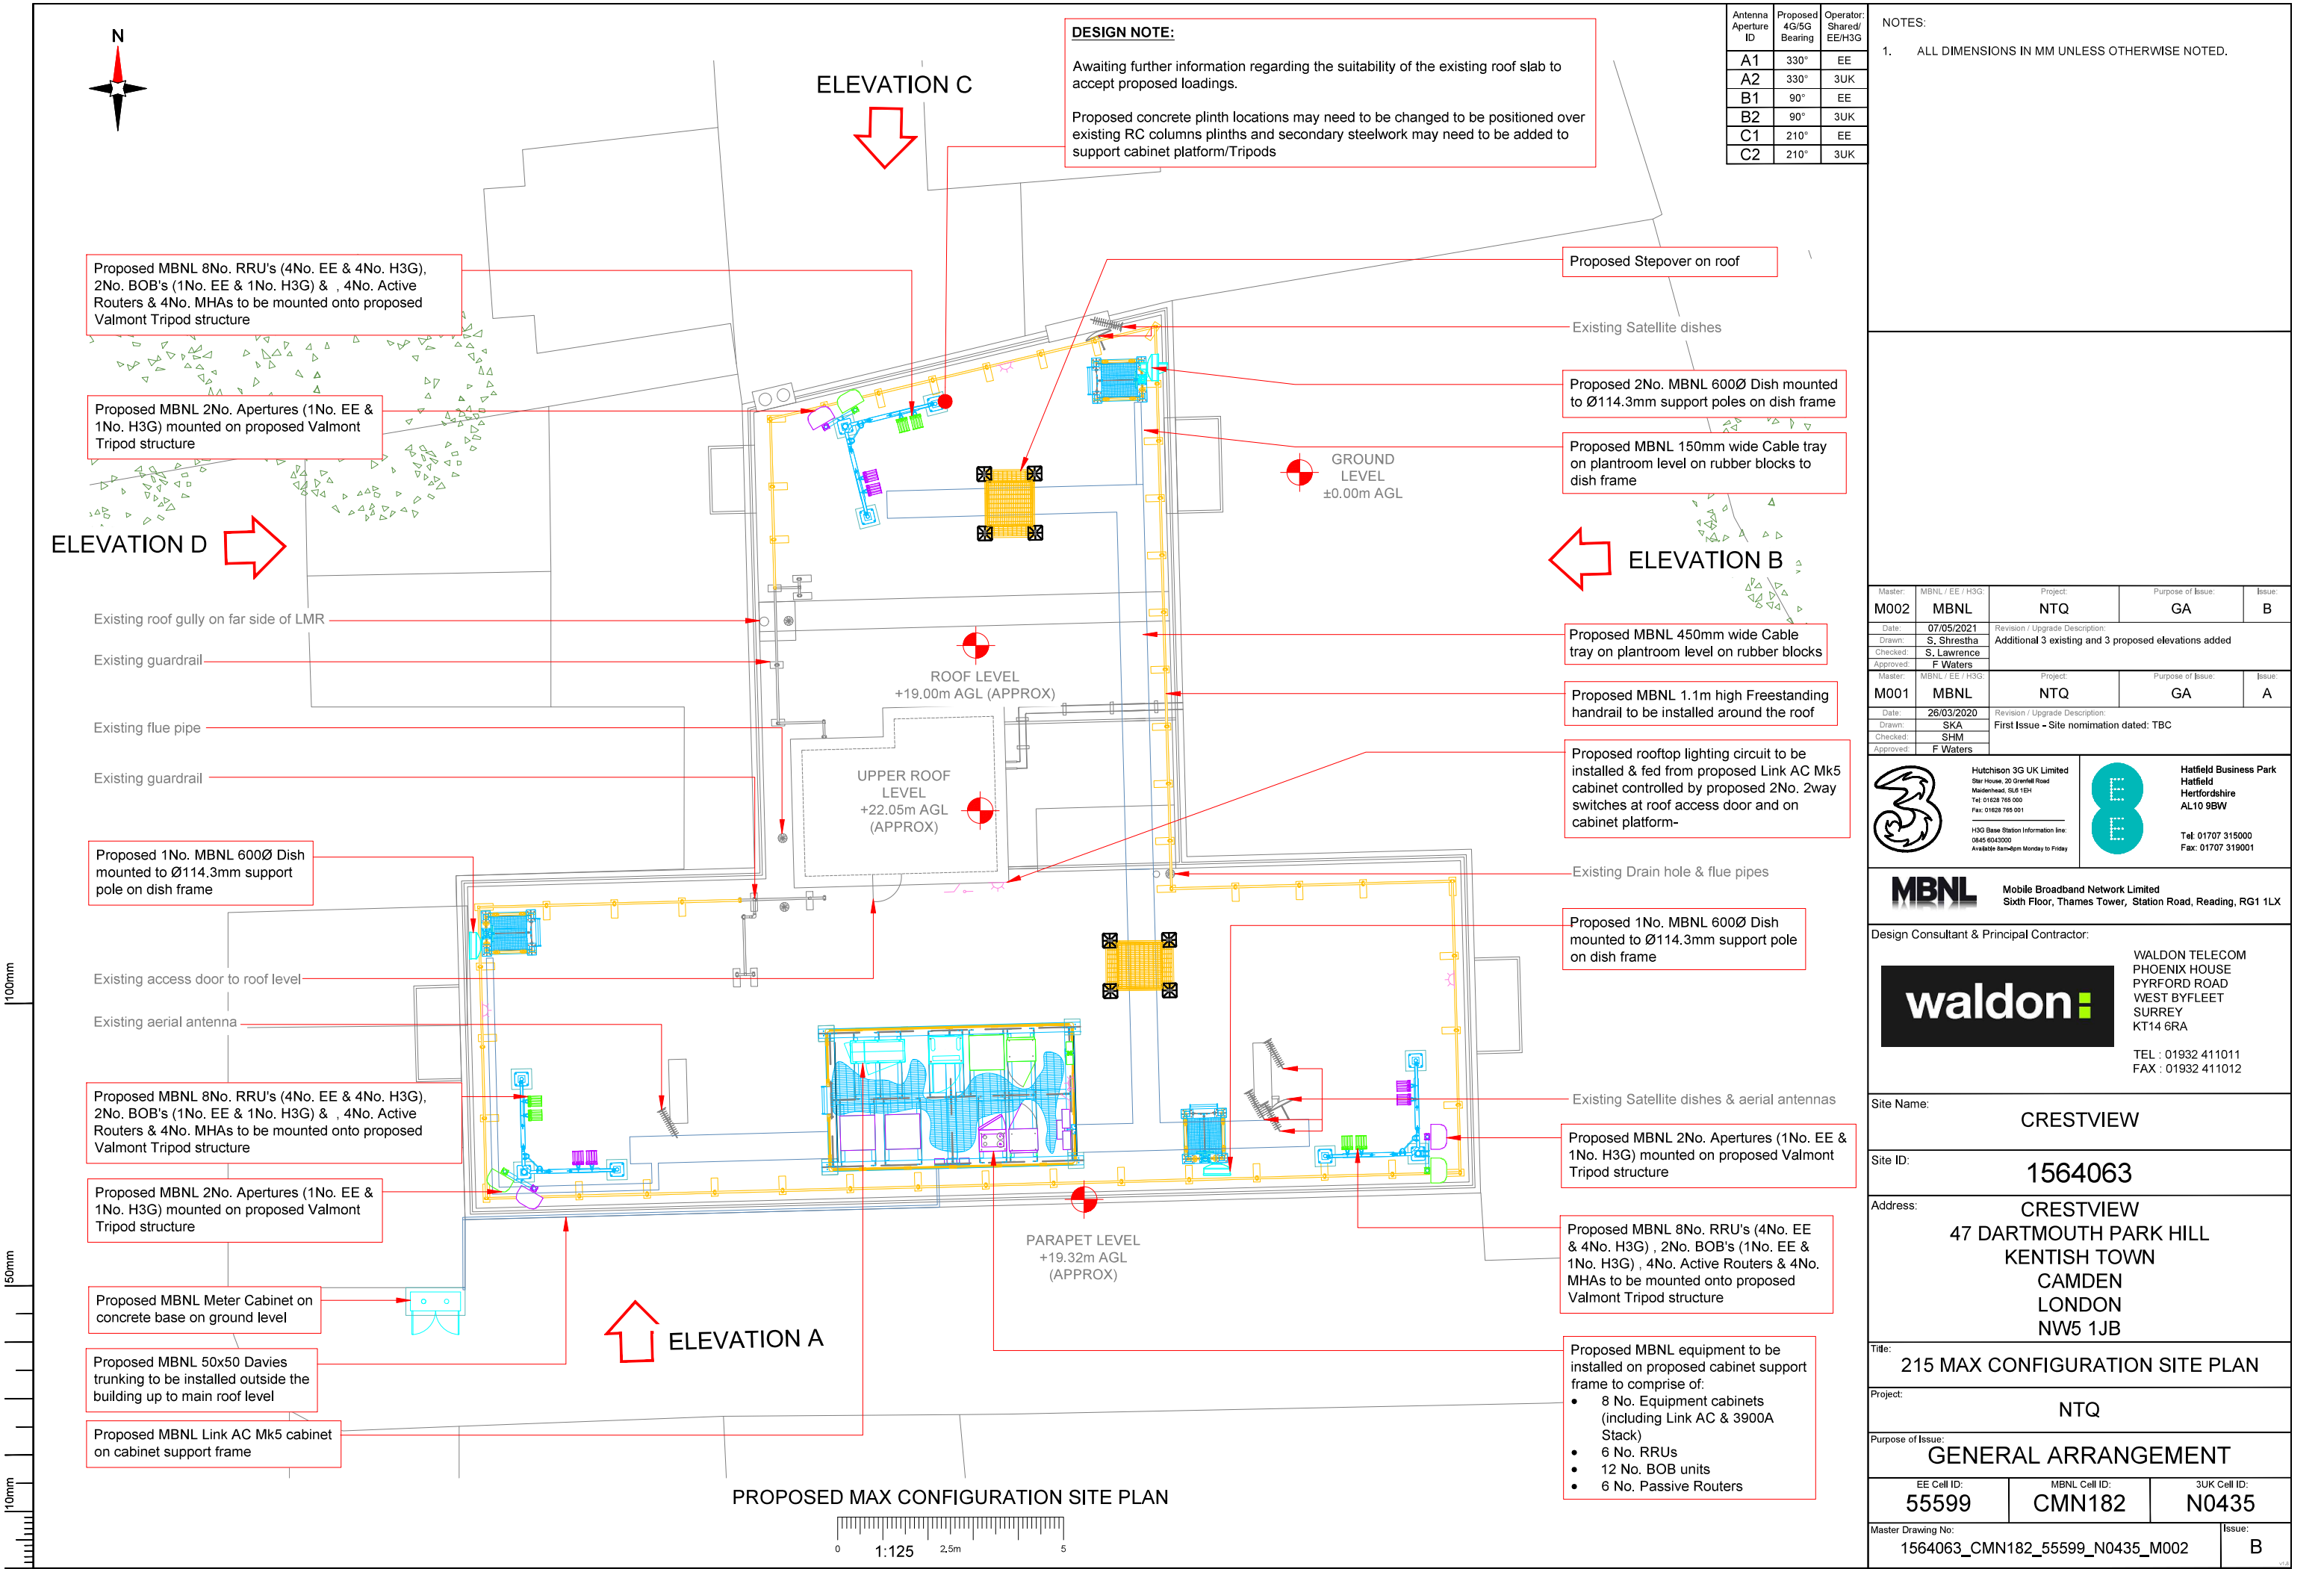

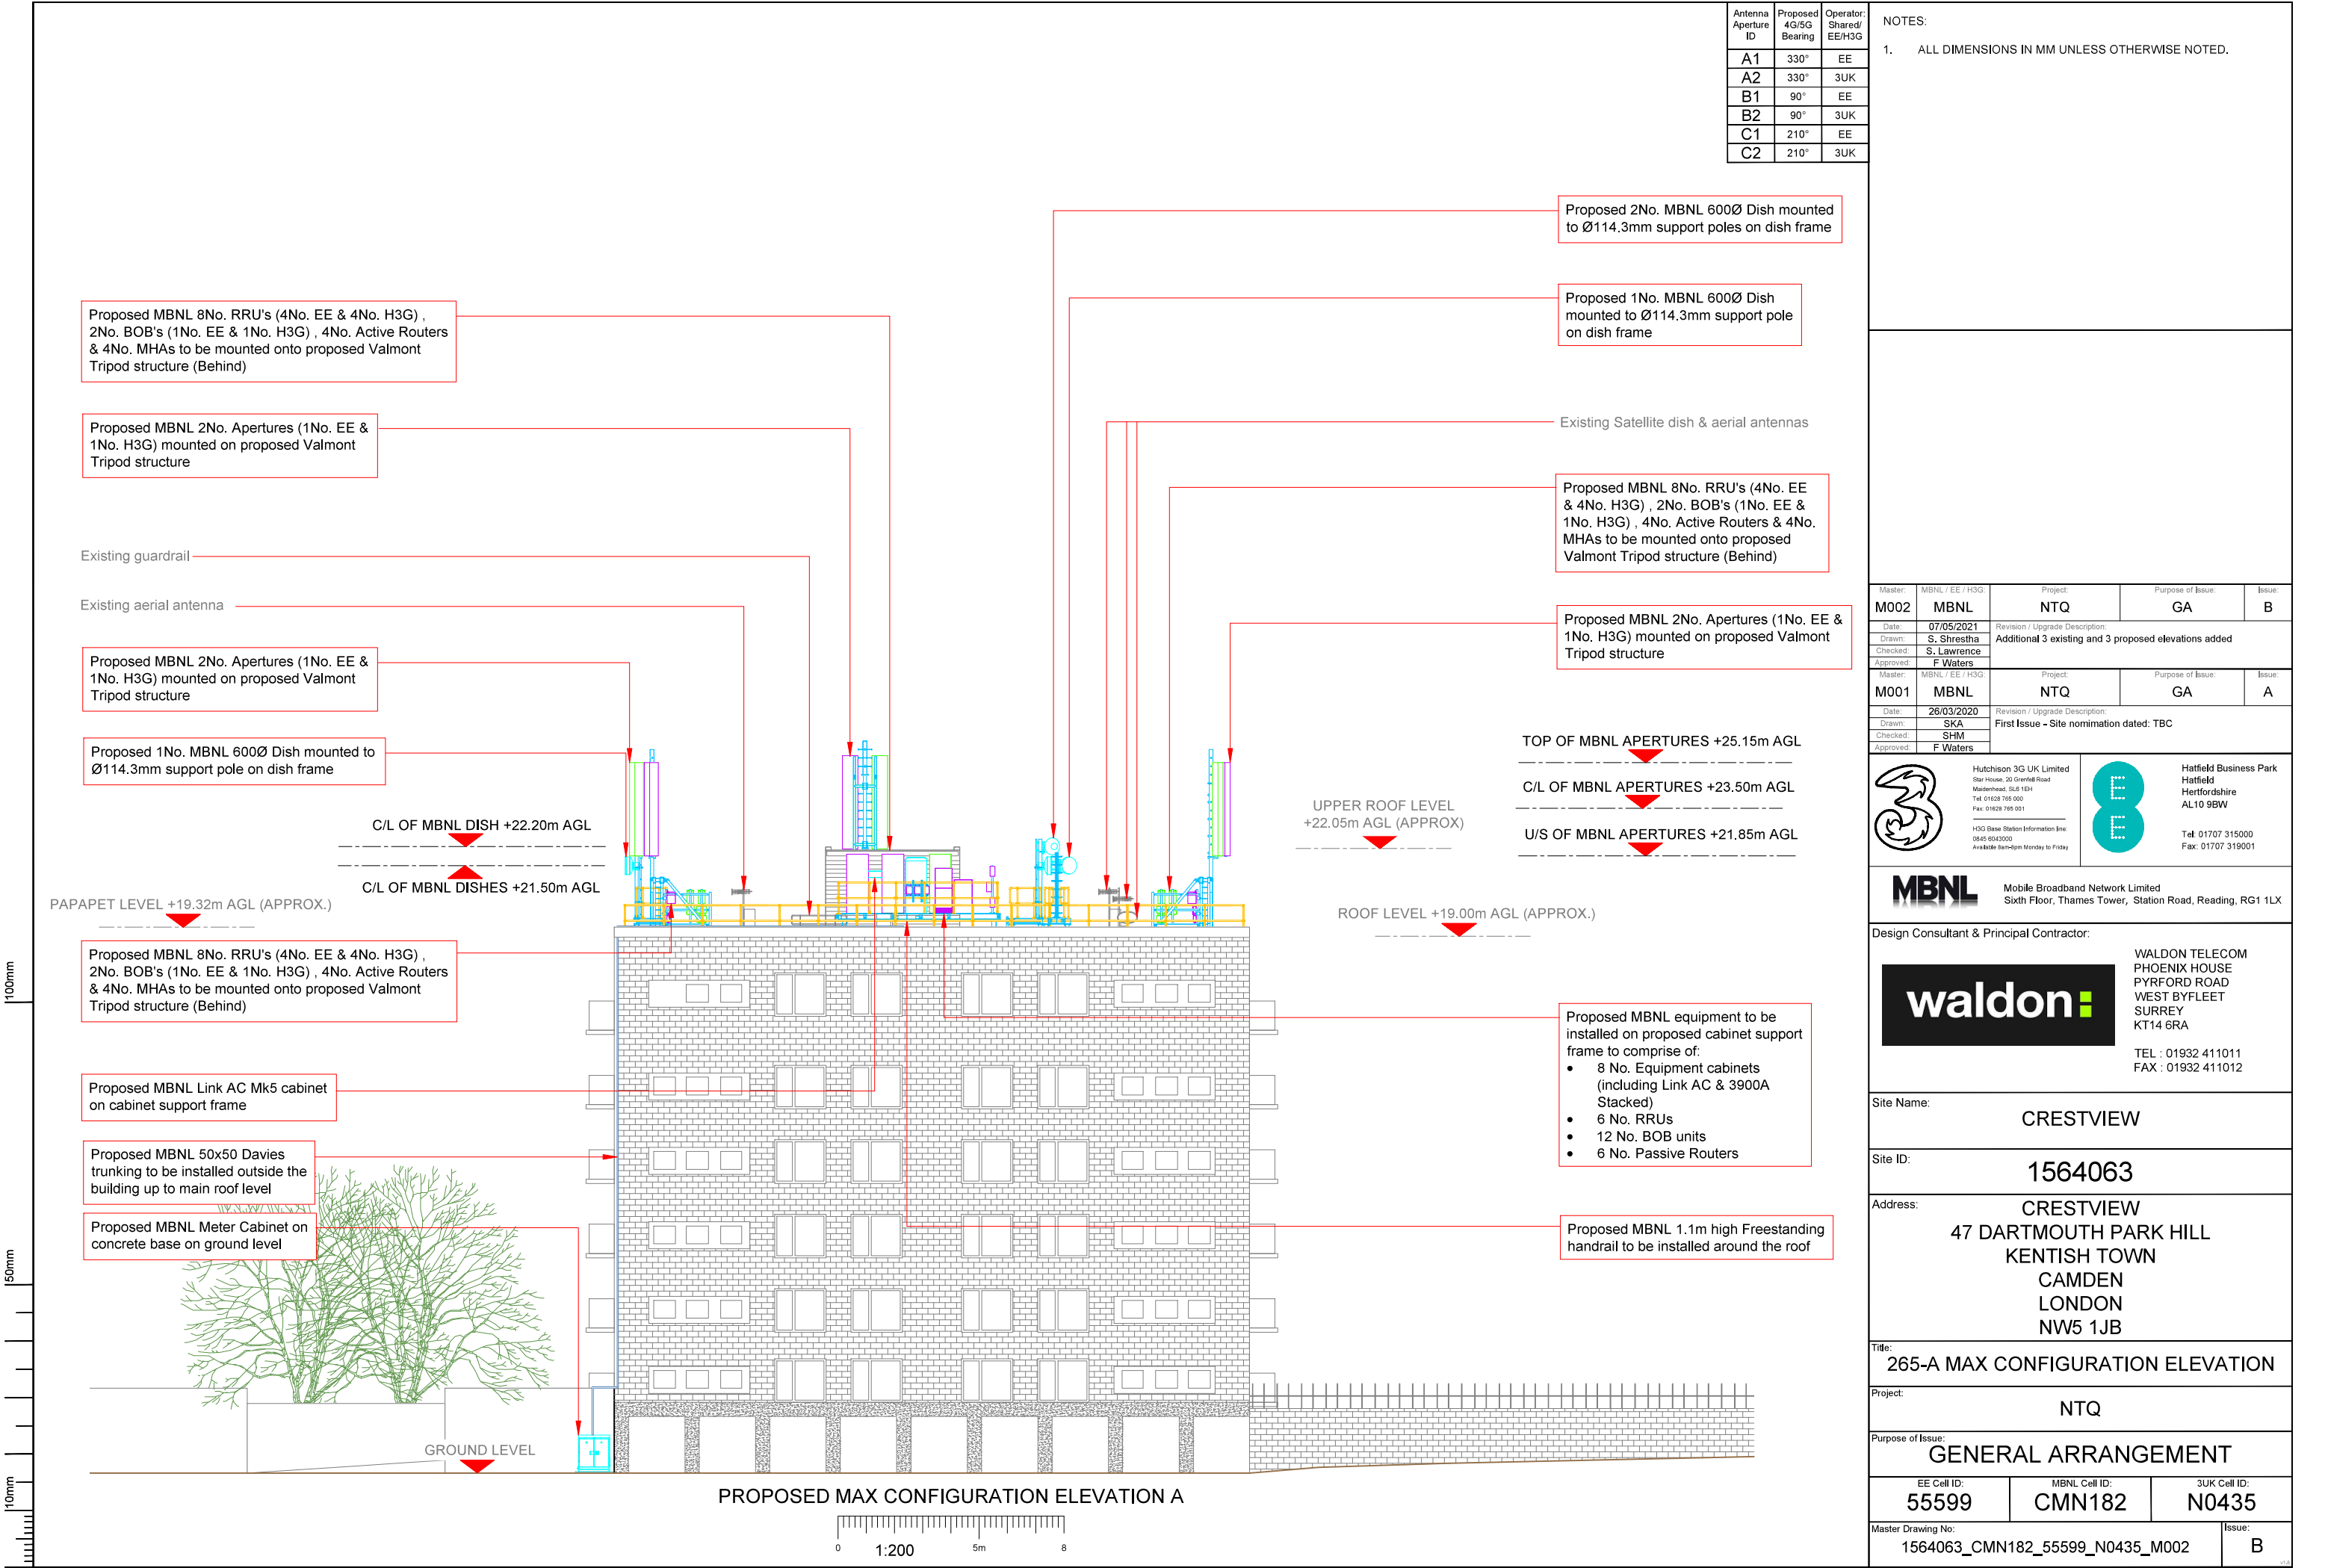

100mm

50mm

10mm

Proposed No. MBNL 600Ø Dish mounted to Ø114.3mm support poles on dish frame

- Proposed MBNL equipment to be installed on proposed cabinet support frame to comprise of:
- 8 No. Equipment cabinets (including Link AC & 3900A Stacked)
 - 6 No. RRU's
 - 12 No. BOB units
 - 6 No. Passive Routers

Existing Satellite dish & aerial antennas

Proposed MBNL 2No. Apertures (1No. EE & 1No. H3G) mounted on proposed Valmont Tripod structure

Proposed 1No. MBNL 600Ø Dish mounted to Ø114.3mm support pole on dish frame

PAPAPET LEVEL +19.32m AGL (APPROX.)

Proposed MBNL 8No. RRU's (4No. EE & 4No. H3G) , 2No. BOB's (1No. EE & 1No. H3G) , 4No. Active Routers & 4No. MHAs to be mounted onto proposed Valmont Tripod structure (Behind)

Proposed MBNL Link AC Mk5 cabinet on cabinet support frame

Proposed MBNL 50x50 Davies trunking to be installed outside the building up to main roof level

Proposed MBNL Meter Cabinet on concrete base on ground level

LEVEL +1.20m (APPROX)

GROUND LEVEL

UPPER ROOF LEVEL +22.05m AGL (APPROX)

C/L OF MBNL DISH +22.20m AGL
C/L OF MBNL APERTURES +23.50m AGL
U/S OF MBNL APERTURES +21.85m AGL
C/L OF MBNL DISHES +21.50m AGL
ROOF LEVEL +19.00m AGL (APPROX.)

Proposed MBNL 8No. RRU's (4No. EE & 4No. H3G) , 2No. BOB's (1No. EE & 1No. H3G) , 4No. Active Routers & 4No. MHAs to be mounted onto proposed Valmont Tripod structure (Behind)

Proposed MBNL 2No. Apertures (1No. EE & 1No. H3G) mounted on proposed Valmont Tripod structure

Proposed 2No. MBNL 600Ø Dish mounted to Ø114.3mm support pole on dish frame

Existing Satellite dish & aerial antenna

Proposed MBNL 1.1m high Freestanding handrail to be installed around the roof

CHIMNEY LEVEL +11.50m AGL (APPROX.)

ROOF LEVEL +10.00m AGL (APPROX.)

PROPOSED MAX CONFIGURATION ELEVATION B



Antenna Aperture ID	Proposed 4G/5G Bearing	Operator: Shared/ EE/H3G
A1	330°	EE
A2	330°	3UK
B1	90°	EE
B2	90°	3UK
C1	210°	EE
C2	210°	3UK

NOTES:

- ALL DIMENSIONS IN MM UNLESS OTHERWISE NOTED.

Master:	MBNL / EE / H3G	Project:	NTQ	Purpose of Issue:	GA	Issue:	B
M002	MBNL	Revision / Upgrade Description:					
Date:	07/05/2021	Additional 3 existing and 3 proposed elevations added					
Drawn:	S. Shrestha						
Checked:	S. Lawrence						
Approved:	F Waters						
Master:	MBNL / EE / H3G	Project:	NTQ	Purpose of Issue:	GA	Issue:	A
M001	MBNL	Revision / Upgrade Description:					
Date:	26/03/2020	First Issue - Site nomination dated: TBC					
Drawn:	SKA						
Checked:	SHM						
Approved:	F Waters						



Hutchison 3G UK Limited
Star House, 20 Grenfell Road
Maidenhead, SL6 1EH
Tel: 01628 765 000
Fax: 01628 765 001
H3G Base Station Information Line
0845 6043000
Available 24/7 Monday to Friday



Hatfield Business Park
Hatfield
Hertfordshire
AL10 9BW
Tel: 01707 315000
Fax: 01707 319001



Mobile Broadband Network Limited
Sixth Floor, Thames Tower, Station Road, Reading, RG1 1LX

Design Consultant & Principal Contractor:



WALDON TELECOM
PHOENIX HOUSE
PYRFORD ROAD
WEST BYFLEET
SURREY
KT14 6RA
TEL : 01932 411011
FAX : 01932 411012

Site Name: CRESTVIEW

Site ID: 1564063

Address: CRESTVIEW
47 DARTMOUTH PARK HILL
KENTISH TOWN
CAMDEN
LONDON
NW5 1JB


Title: 265-B MAX CONFIGURATION ELEVATION

Project: NTQ

Purpose of Issue: GENERAL ARRANGEMENT

EE Cell ID:	MBNL Cell ID:	3UK Cell ID:
55599	CMN182	N0435

Master Drawing No:	Issue:
1564063_CMN182_55599_N0435_M002	B

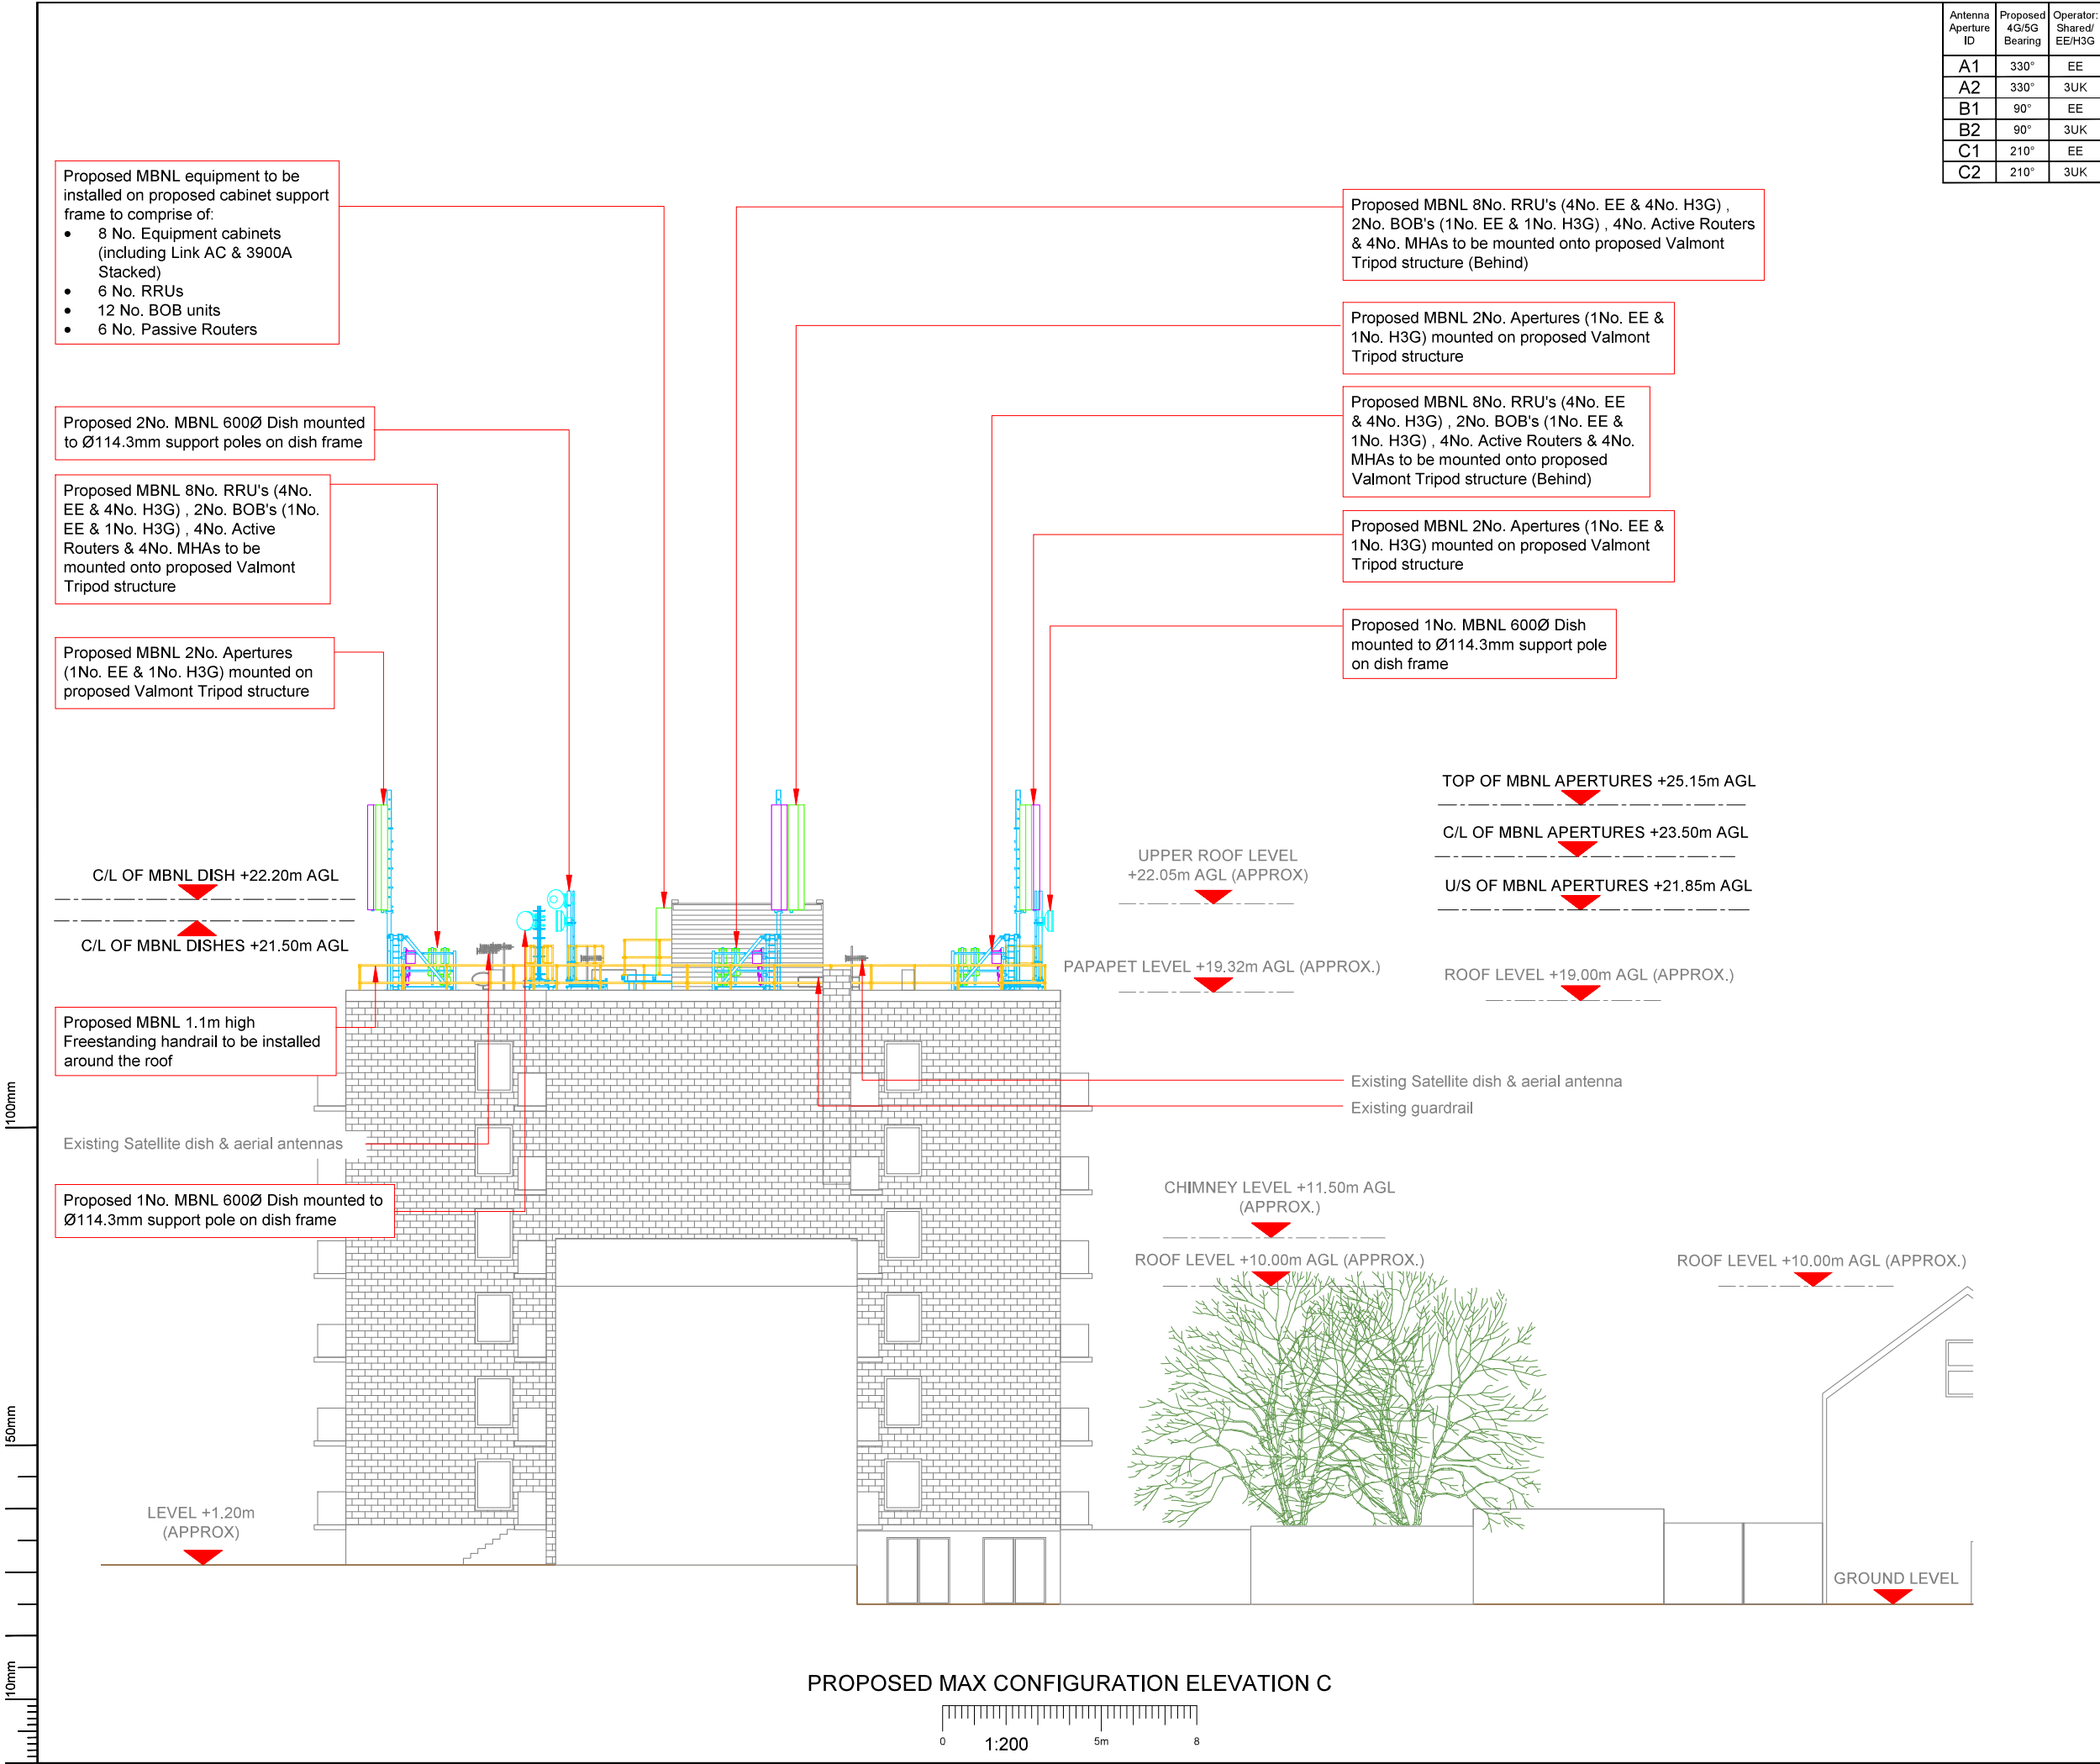

Antenna Aperture ID	Proposed 4G/5G Bearing	Operator: Shared/ EE/H3G
A1	330°	EE
A2	330°	3UK
B1	90°	EE
B2	90°	3UK
C1	210°	EE
C2	210°	3UK

NOTES:

1. ALL DIMENSIONS IN MM UNLESS OTHERWISE NOTED.

Master: M002	MBNL / EE / H3G	Project: NTQ	Purpose of Issue: GA	Issue: B
Date: 07/05/2021	Drawn: S. Shrestha	Revision / Upgrade Description: Additional 3 existing and 3 proposed elevations added		
Checked: S. Lawrence	Approved: F Waters			
Master: M001	MBNL	Project: NTQ	Purpose of Issue: GA	Issue: A
Date: 26/03/2020	Drawn: SKA	Revision / Upgrade Description: First Issue - Site nomination dated: TBC		
Checked: SHM	Approved: F Waters			



Hutchison 3G UK Limited
Star House, 20 Grenfell Road
Maidenhead, SL6 1EH
Tel: 01628 765 000
Fax: 01628 765 001




Hatfield Business Park
Hatfield
Hertfordshire
AL10 9BW
Tel: 01707 315000
Fax: 01707 319001



Mobile Broadband Network Limited
Sixth Floor, Thames Tower, Station Road, Reading, RG1 1LX

Design Consultant & Principal Contractor:

 

WALDON TELECOM
PHOENIX HOUSE
PYRFORD ROAD
WEST BYFLEET
SURREY
KT14 6RA
TEL : 01932 411011
FAX : 01932 411012

Site Name: CRESTVIEW

Site ID: 1564063

Address: CRESTVIEW
47 DARTMOUTH PARK HILL
KENTISH TOWN
CAMDEN
LONDON
NW5 1JB

Title: 265-C MAX CONFIGURATION ELEVATION

Project: NTQ

Purpose of Issue: GENERAL ARRANGEMENT


EE Cell ID: 55599	MBNL Cell ID: CMN182	3UK Cell ID: N0435
-------------------	----------------------	--------------------

Master Drawing No: 1564063_CMN182_55599_N0435_M002	Issue: B
--	----------

100mm

150mm

10mm

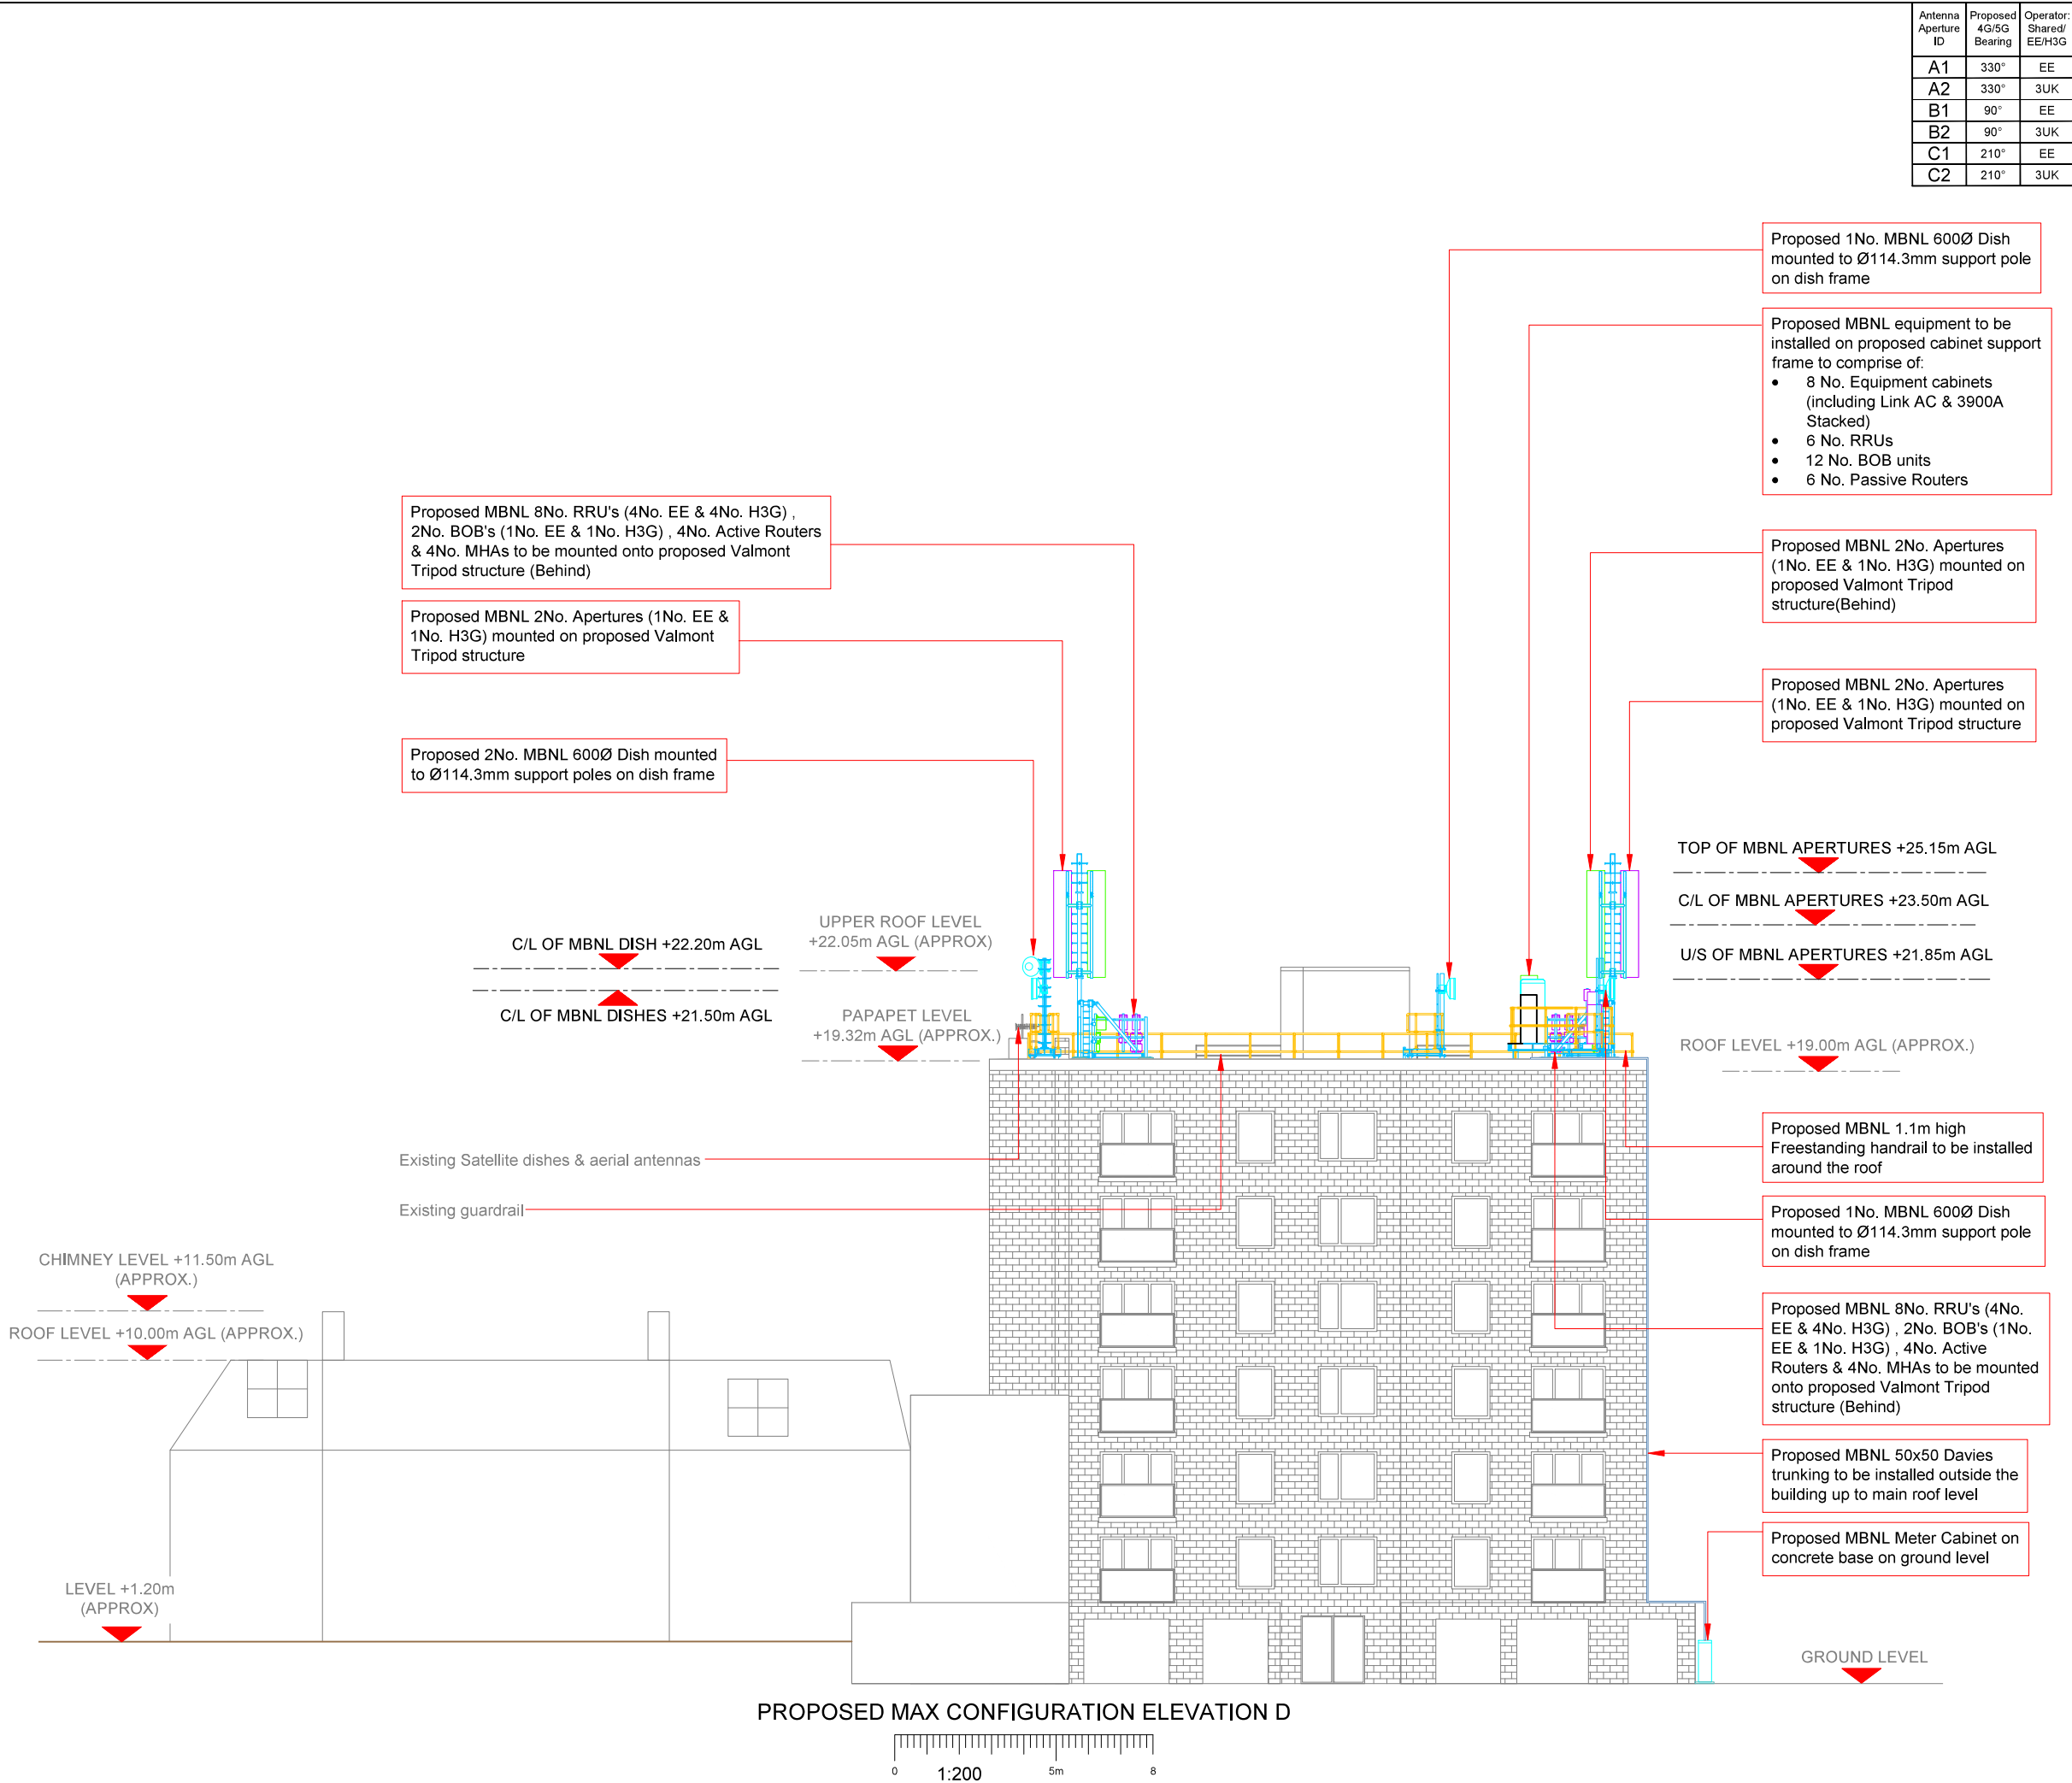

Antenna Aperture ID	Proposed 4G/5G Bearing	Operator: Shared/ EE/H3G
A1	330°	EE
A2	330°	3UK
B1	90°	EE
B2	90°	3UK
C1	210°	EE
C2	210°	3UK

- NOTES:
- ALL DIMENSIONS IN MM UNLESS OTHERWISE NOTED.

Master:	MBNL / EE / H3G	Project:	NTQ	Purpose of Issue:	GA	Issue:	B
Date:	07/05/2021	Revision / Upgrade Description:					
Drawn:	S. Shrestha	Additional 3 existing and 3 proposed elevations added					
Checked:	S. Lawrence						
Approved:	F Waters						
Master:	MBNL / EE / H3G	Project:	NTQ	Purpose of Issue:	GA	Issue:	A
Date:	26/03/2020	Revision / Upgrade Description:					
Drawn:	SKA	First Issue - Site nomination dated: TBC					
Checked:	SHM						
Approved:	F Waters						



Hutchison 3G UK Limited
Star House, 20 Grenfell Road
Maidenhead, SL6 1EH
Tel: 01628 785 000
Fax: 01628 785 001



Hatfield Business Park
Hatfield
Hertfordshire
AL10 9BW
Tel: 01707 315000
Fax: 01707 319001



Mobile Broadband Network Limited
Sixth Floor, Thames Tower, Station Road, Reading, RG1 1LX

Design Consultant & Principal Contractor:



WALDON TELECOM
PHOENIX HOUSE
PYRFORD ROAD
WEST BYFLEET
SURREY
KT14 6RA

TEL : 01932 411011
FAX : 01932 411012

Site Name: CRESTVIEW

Site ID: 1564063

Address: CRESTVIEW
47 DARTMOUTH PARK HILL
KENTISH TOWN
CAMDEN
LONDON
NW5 1JB

Title: 265-D MAX CONFIGURATION ELEVATION

Project: NTQ

Purpose of Issue: GENERAL ARRANGEMENT

EE Cell ID: 55599	MBNL Cell ID: CMN182	3UK Cell ID: N0435
----------------------	-------------------------	-----------------------

Master Drawing No: 1564063_CMN182_55599_N0435_M002	Issue: B
---	-------------