

Camden Market / London		
Level	Horses Sculptures Block Plan	
GF		
Scale	Date	Drawn By
1:500 A1 1:1000 A3	08.12.2020	S.M.
Rev	Date	Description
B	18.06.2021	xxx
Drawing Number		Project Number
xxx		xxx

● DRAFT   ○ TENDER   ○ CONSTRUCTION

This drawing is copyright LabTech.  
Do not scale from this drawing.  
Drawings to be read in conjunction  
with all other architectural and  
design consultant information.  
All dimensions and levels to be  
checked on site by the contractor  
and such dimensions to be his  
responsibility. Report all drawing  
errors, omissions and discrepancies  
to the architect.

LABTECH







Camden Market / London		
Level	Horses Sculptures Existing Layout	
GF		
Scale	Date	Drawn By
1:500 A1 1:1000 A3	08.12.2020	S.M.
Rev	Date	Description
A	08.12.2020	xxx
Drawing Number	Project Number	
xxx	xxx	

● DRAFT ○ TENDER ○ CONSTRUCTION

This drawing is copyright LabTech.  
Do not scale from this drawing.  
Drawings to be read in conjunction  
with all other architectural and  
design consultant information.  
All dimensions and levels to be  
checked on site by the contractor  
and such dimensions to be his  
responsibility. Report all drawing  
errors, omissions and discrepancies  
to the architect.

LABTECH







Camden Market / London		
Level	Horses Sculptures Proposed Layout	
GF		
Scale	Date	Drawn By
1:500 A1 1:1000 A3	08.12.2020	S.M.
Rev	Date	Description
B	04.06.21	xxx
Drawing Number		Project Number
xx		xxx

- Key
- Proposed Horse Statues
  - Proposed Exhibition Area

● DRAFT ○ TENDER ○ CONSTRUCTION

This drawing is copyright LabTech. Do not scale from this drawing. Drawings to be read in conjunction with all other architectural and design consultant information. All dimensions and levels to be checked on site by the contractor and such dimensions to be his responsibility. Report all drawing errors, omissions and discrepancies to the architect.

LABTECH





Camden Market / London		
Level	Horses Sculptures Atrium North Elevation	
GF		
Scale	Date	Drawn By
1:50 A1 1:100 A3	08.12.2020	S.M.
Rev	Date	Description
B	28.05.2021	xxx
Drawing Number		Project Number
xxx		xxx



01 ATRIUM NORTH ELEVATION  
SCALE 1:50 © A1




● DRAFT ○ TENDER ○ CONSTRUCTION

This drawing is copyright LabTech. Do not scale from this drawing. Drawings to be read in conjunction with all other architectural and design consultant information. All dimensions and levels to be checked on site by the contractor and such dimensions to be his responsibility. Report all drawing errors, omissions and discrepancies to the architect.


LABTECH



Camden Market / London		
Level	Horses Sculptures Provender Elevation	
GF		
Scale	Date	Drawn By
1:50 A1 1:100 A3	08.12.2020	S.M.
Rev	Date	Description
A	08.12.2020	xxx
Drawing Number		Project Number
xxx		xxx

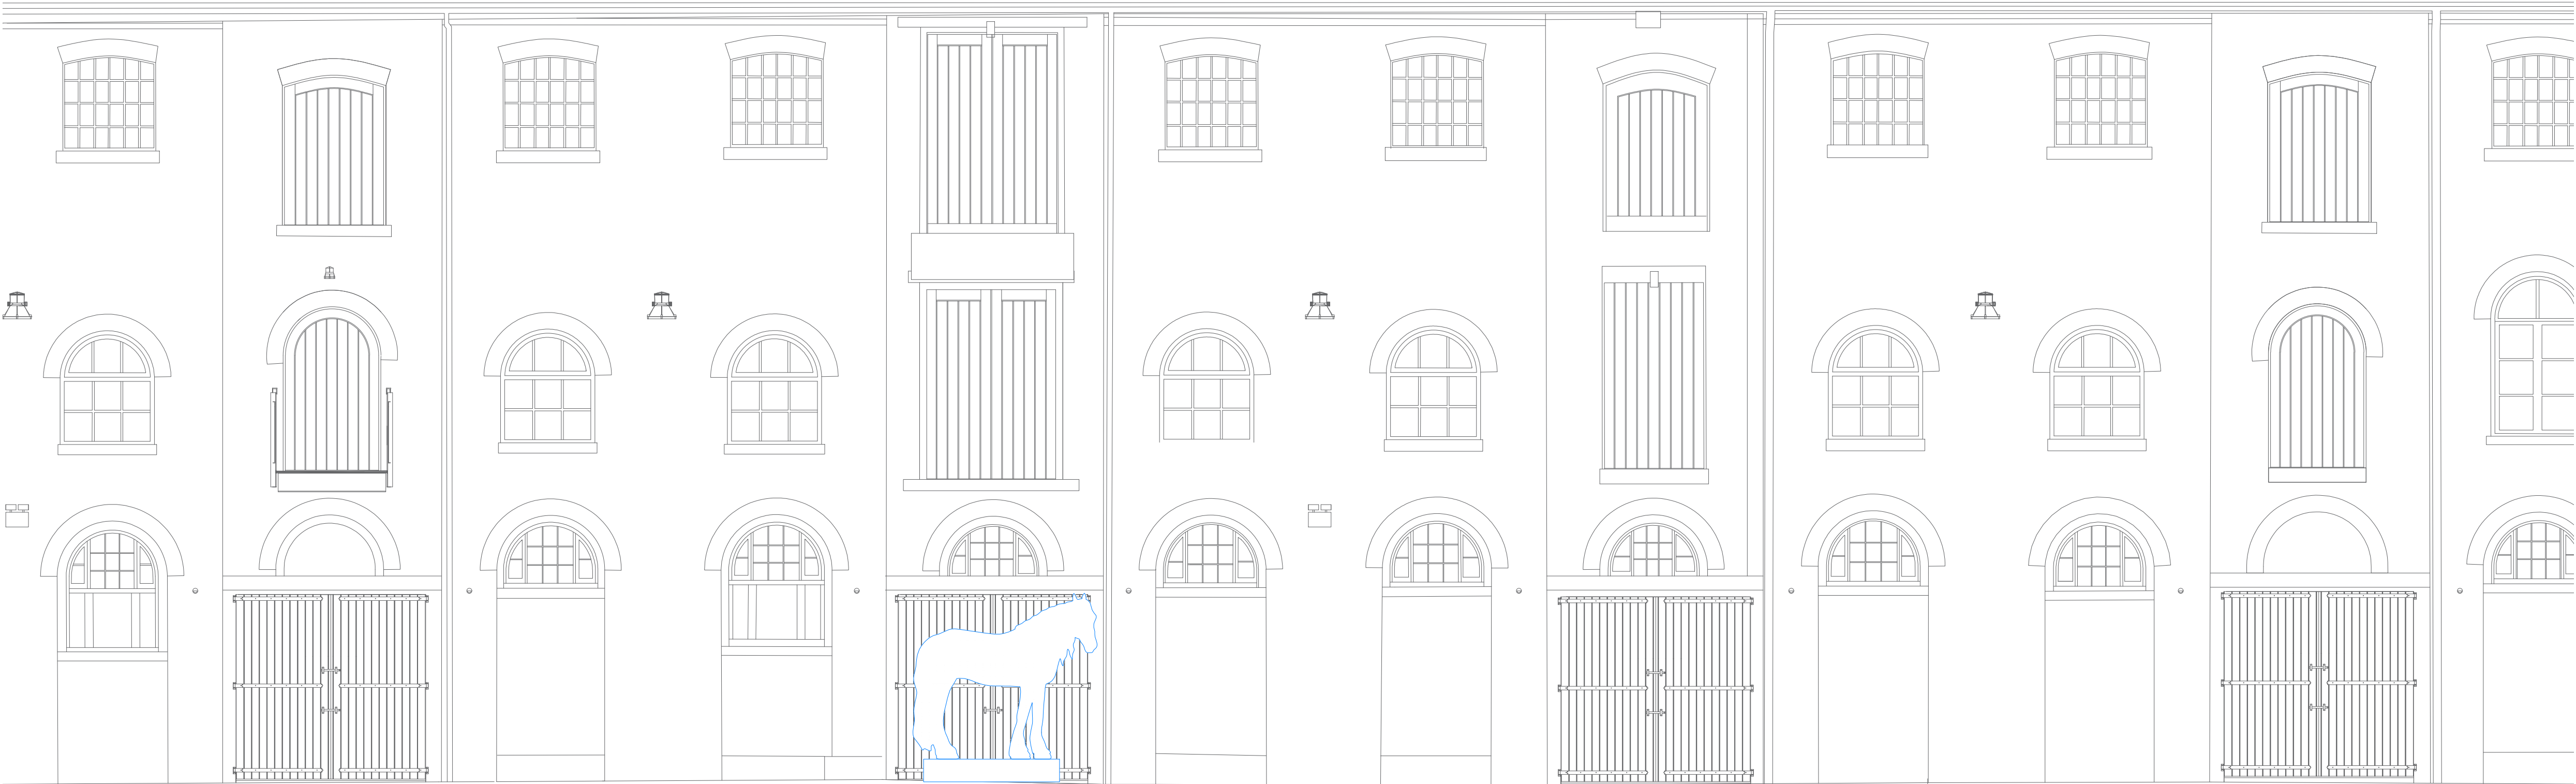

01 PROVENDER NORTH ELEVATION  
SCALE 1:50 @ A1

 


● DRAFT ○ TENDER ○ CONSTRUCTION

This drawing is copyright LabTech. Do not scale from this drawing. Drawings to be read in conjunction with all other architectural and design consultant information. All dimensions and levels to be checked on site by the contractor and such dimensions to be his responsibility. Report all drawing errors, omissions and discrepancies to the architect.

LABTECH




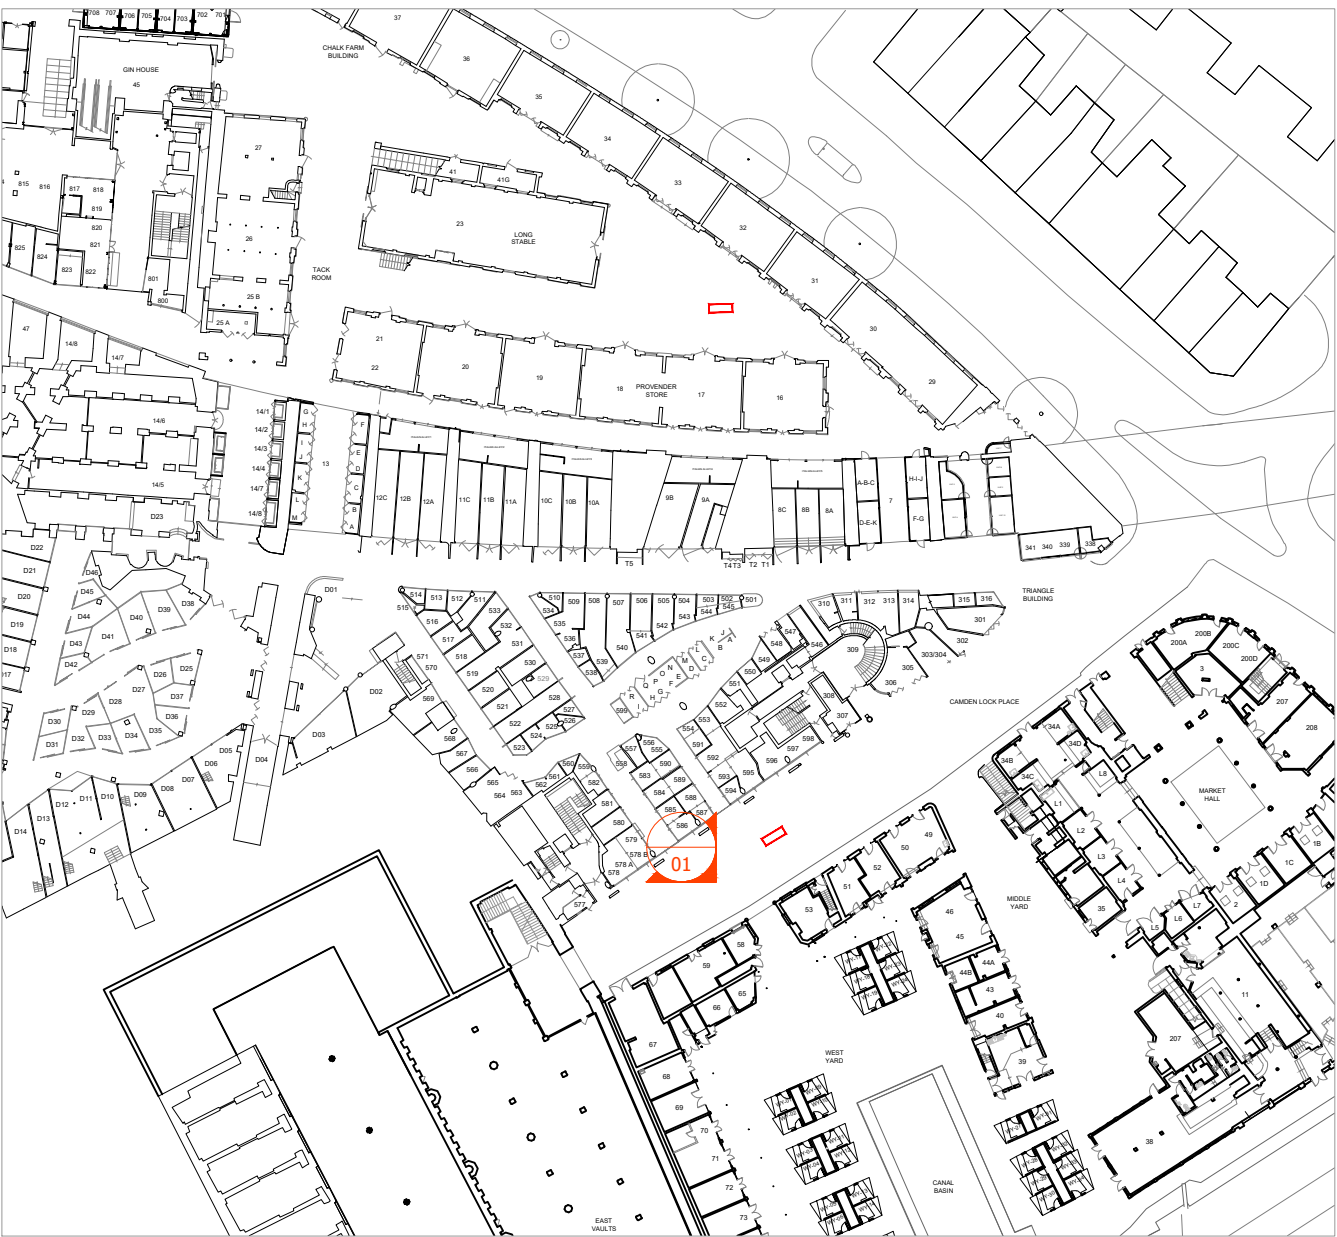

Camden Market / London		
Level	Horses Sculptures Camden Lock Place Elevation	
GF		
Scale	Date	Drawn By
1:50 A1 1:100 A3	08.12.2020	S.M.
Rev	Date	Description
A	20.05.2021	xxx
Drawing Number		Project Number
xxxx		xxx



01 CAMDEN LOCK PLACE NORTH ELEVATION  
SCALE 1:50 @ A1




 


● DRAFT ○ TENDER ○ CONSTRUCTION

This drawing is copyright LabTech.  
Do not scale from this drawing.  
Drawings to be read in conjunction  
with all other architectural and  
design consultant information.  
All dimensions and levels to be  
checked on site by the contractor  
and such dimensions to be his  
responsibility. Report all drawing  
errors, omissions and discrepancies  
to the architect.

LABTECH

Camden Market / London		
Level	Horses Sculptures Typical Horse Statue	
X		
Scale	Date	Drawn By
1:10 A1 1:20 A3	28.05.2021	E.S.
Rev	Date	Description
XX	XX.XX.XXXX	XXX
Drawing Number		Project Number
XXX		XXX

  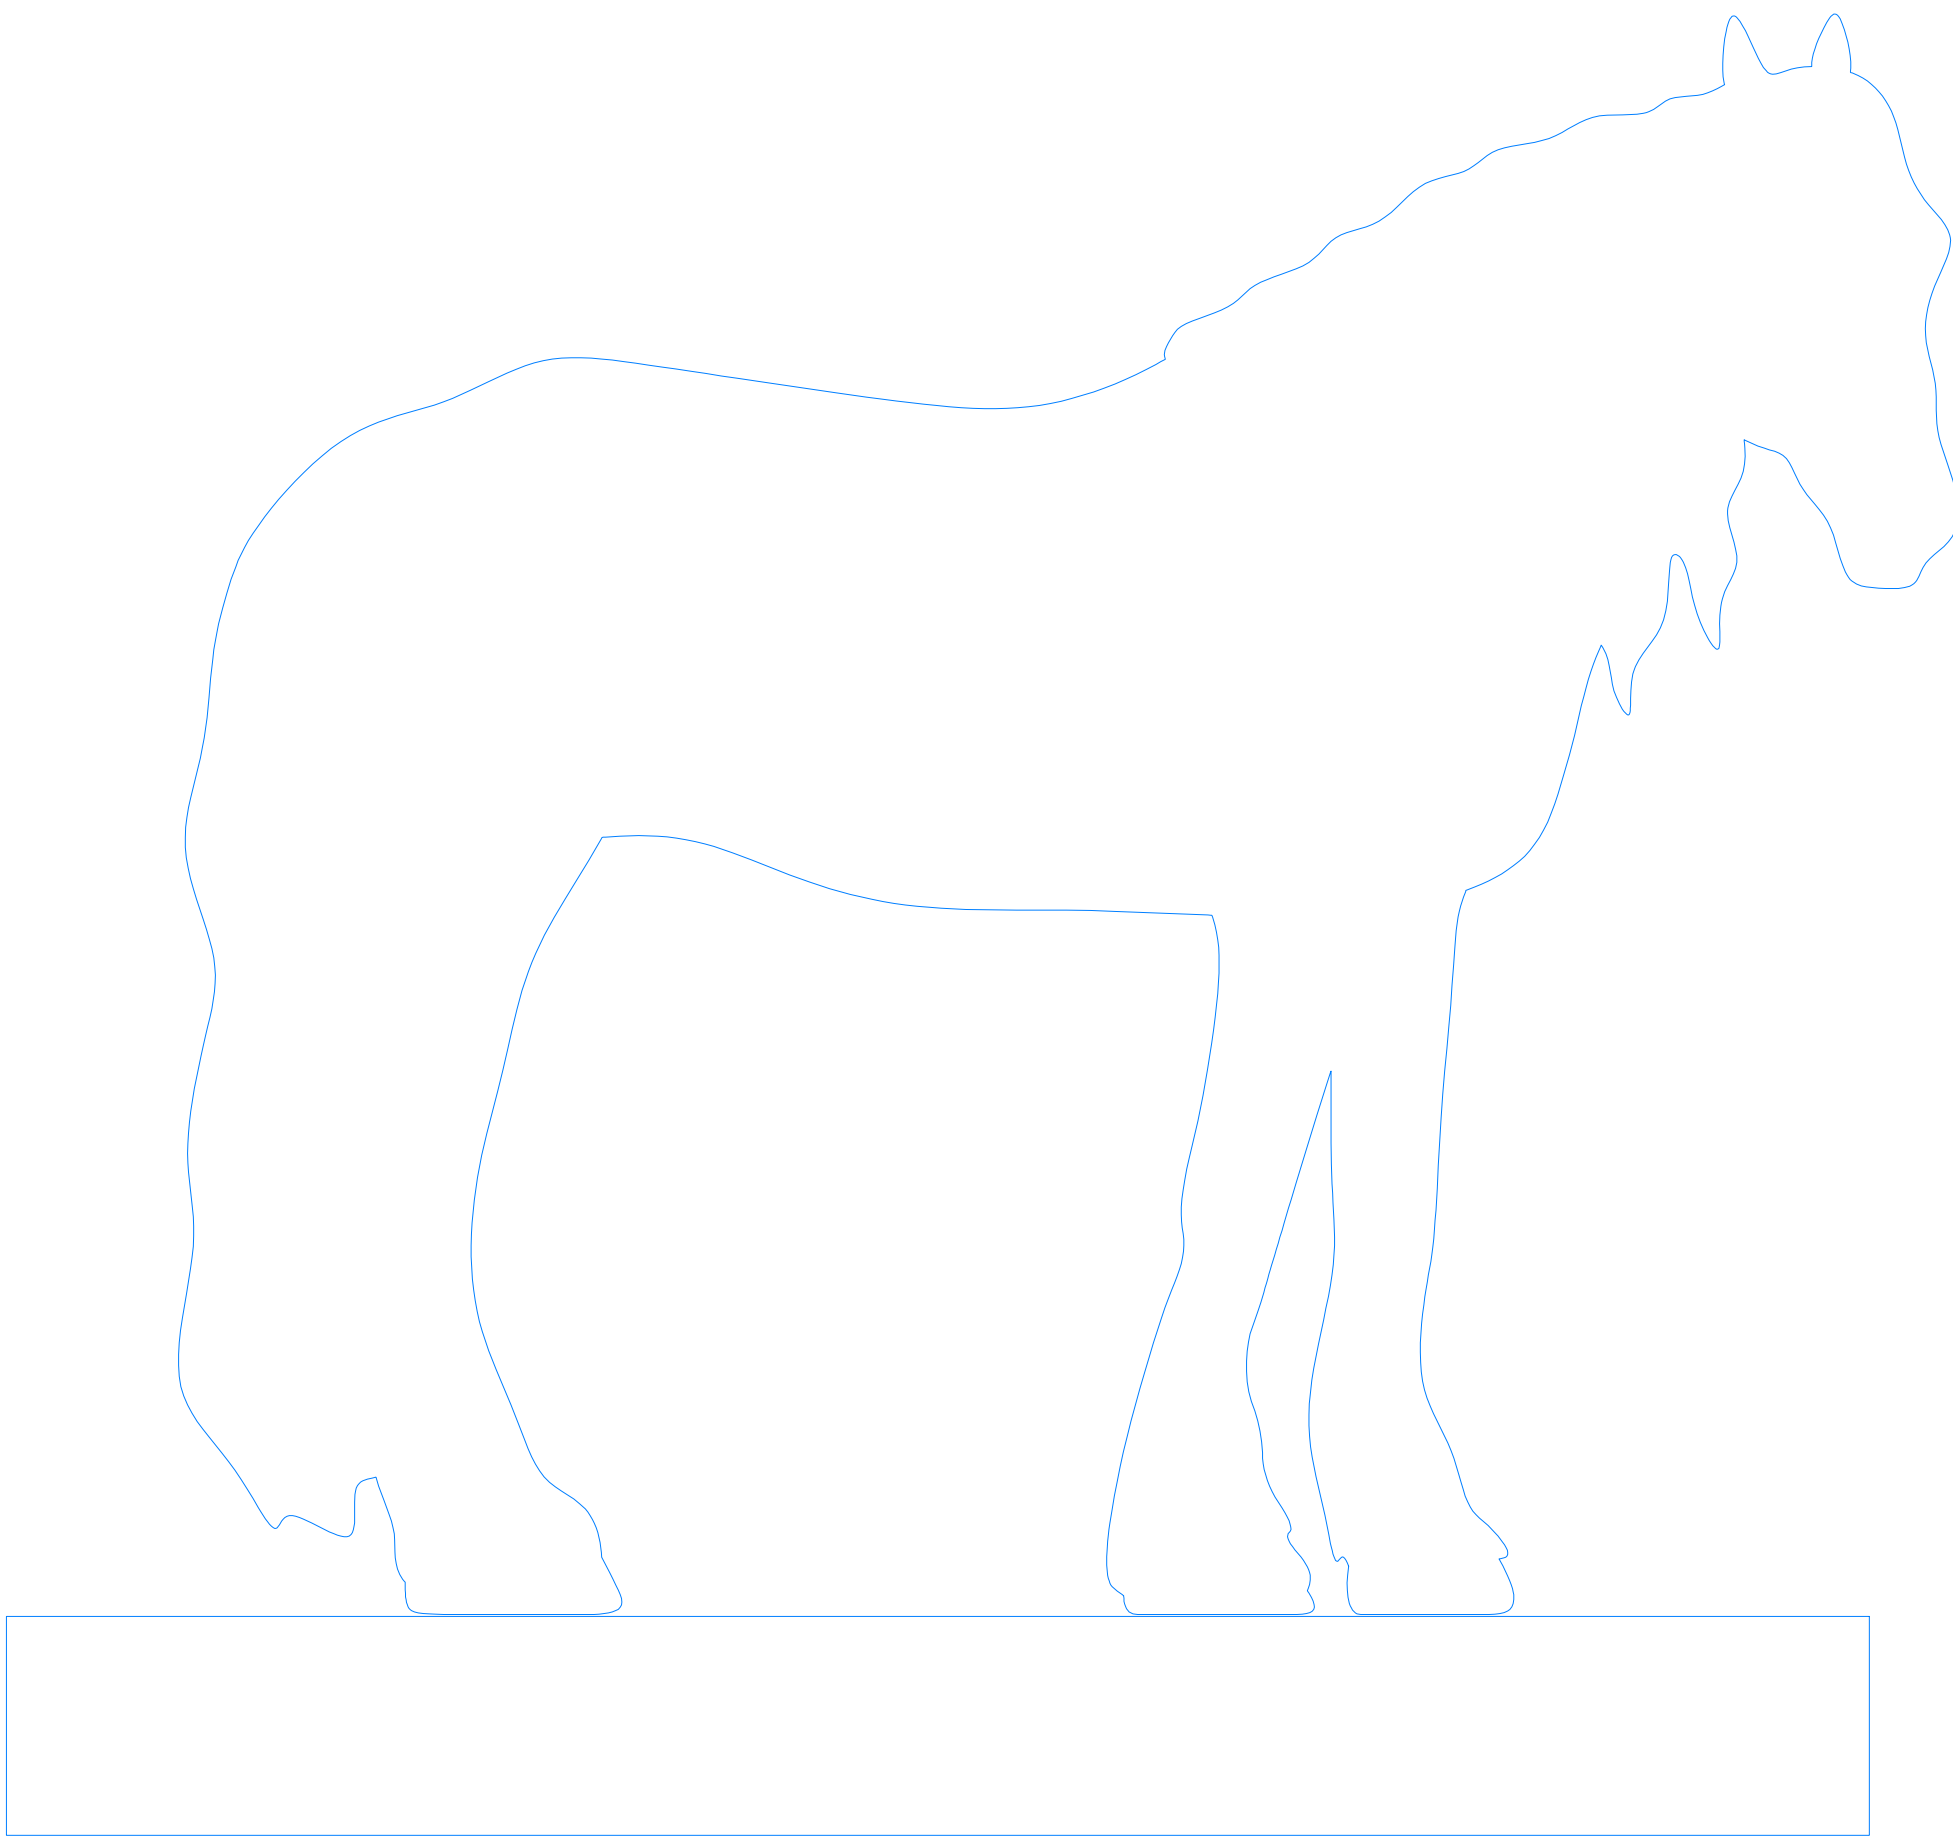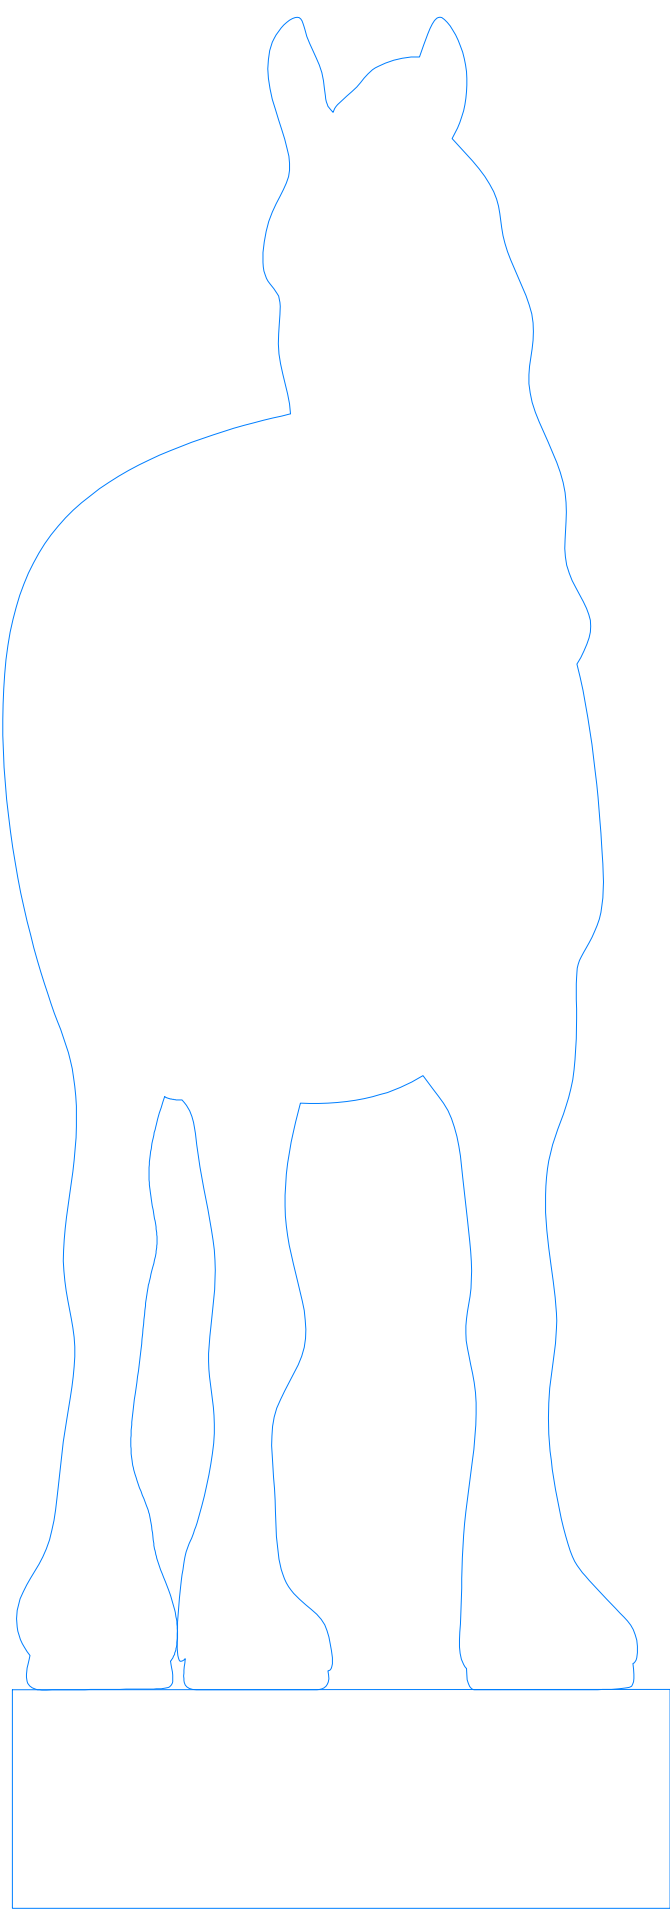

● DRAFT ○ TENDER ○ CONSTRUCTION

This drawing is copyright LabTech.  
Do not scale from this drawing.  
Drawings to be read in conjunction  
with all other architectural and  
design consultant information.  
All dimensions and levels to be  
checked on site by the contractor  
and such dimensions to be his  
responsibility. Report all drawing  
errors, omissions and discrepancies  
to the architect.

LABTECH