


REVISIONS	
REV	DATE
A	2021.06.21

REVISION NOTES:  
ROOF BOX REMOVED



KEY

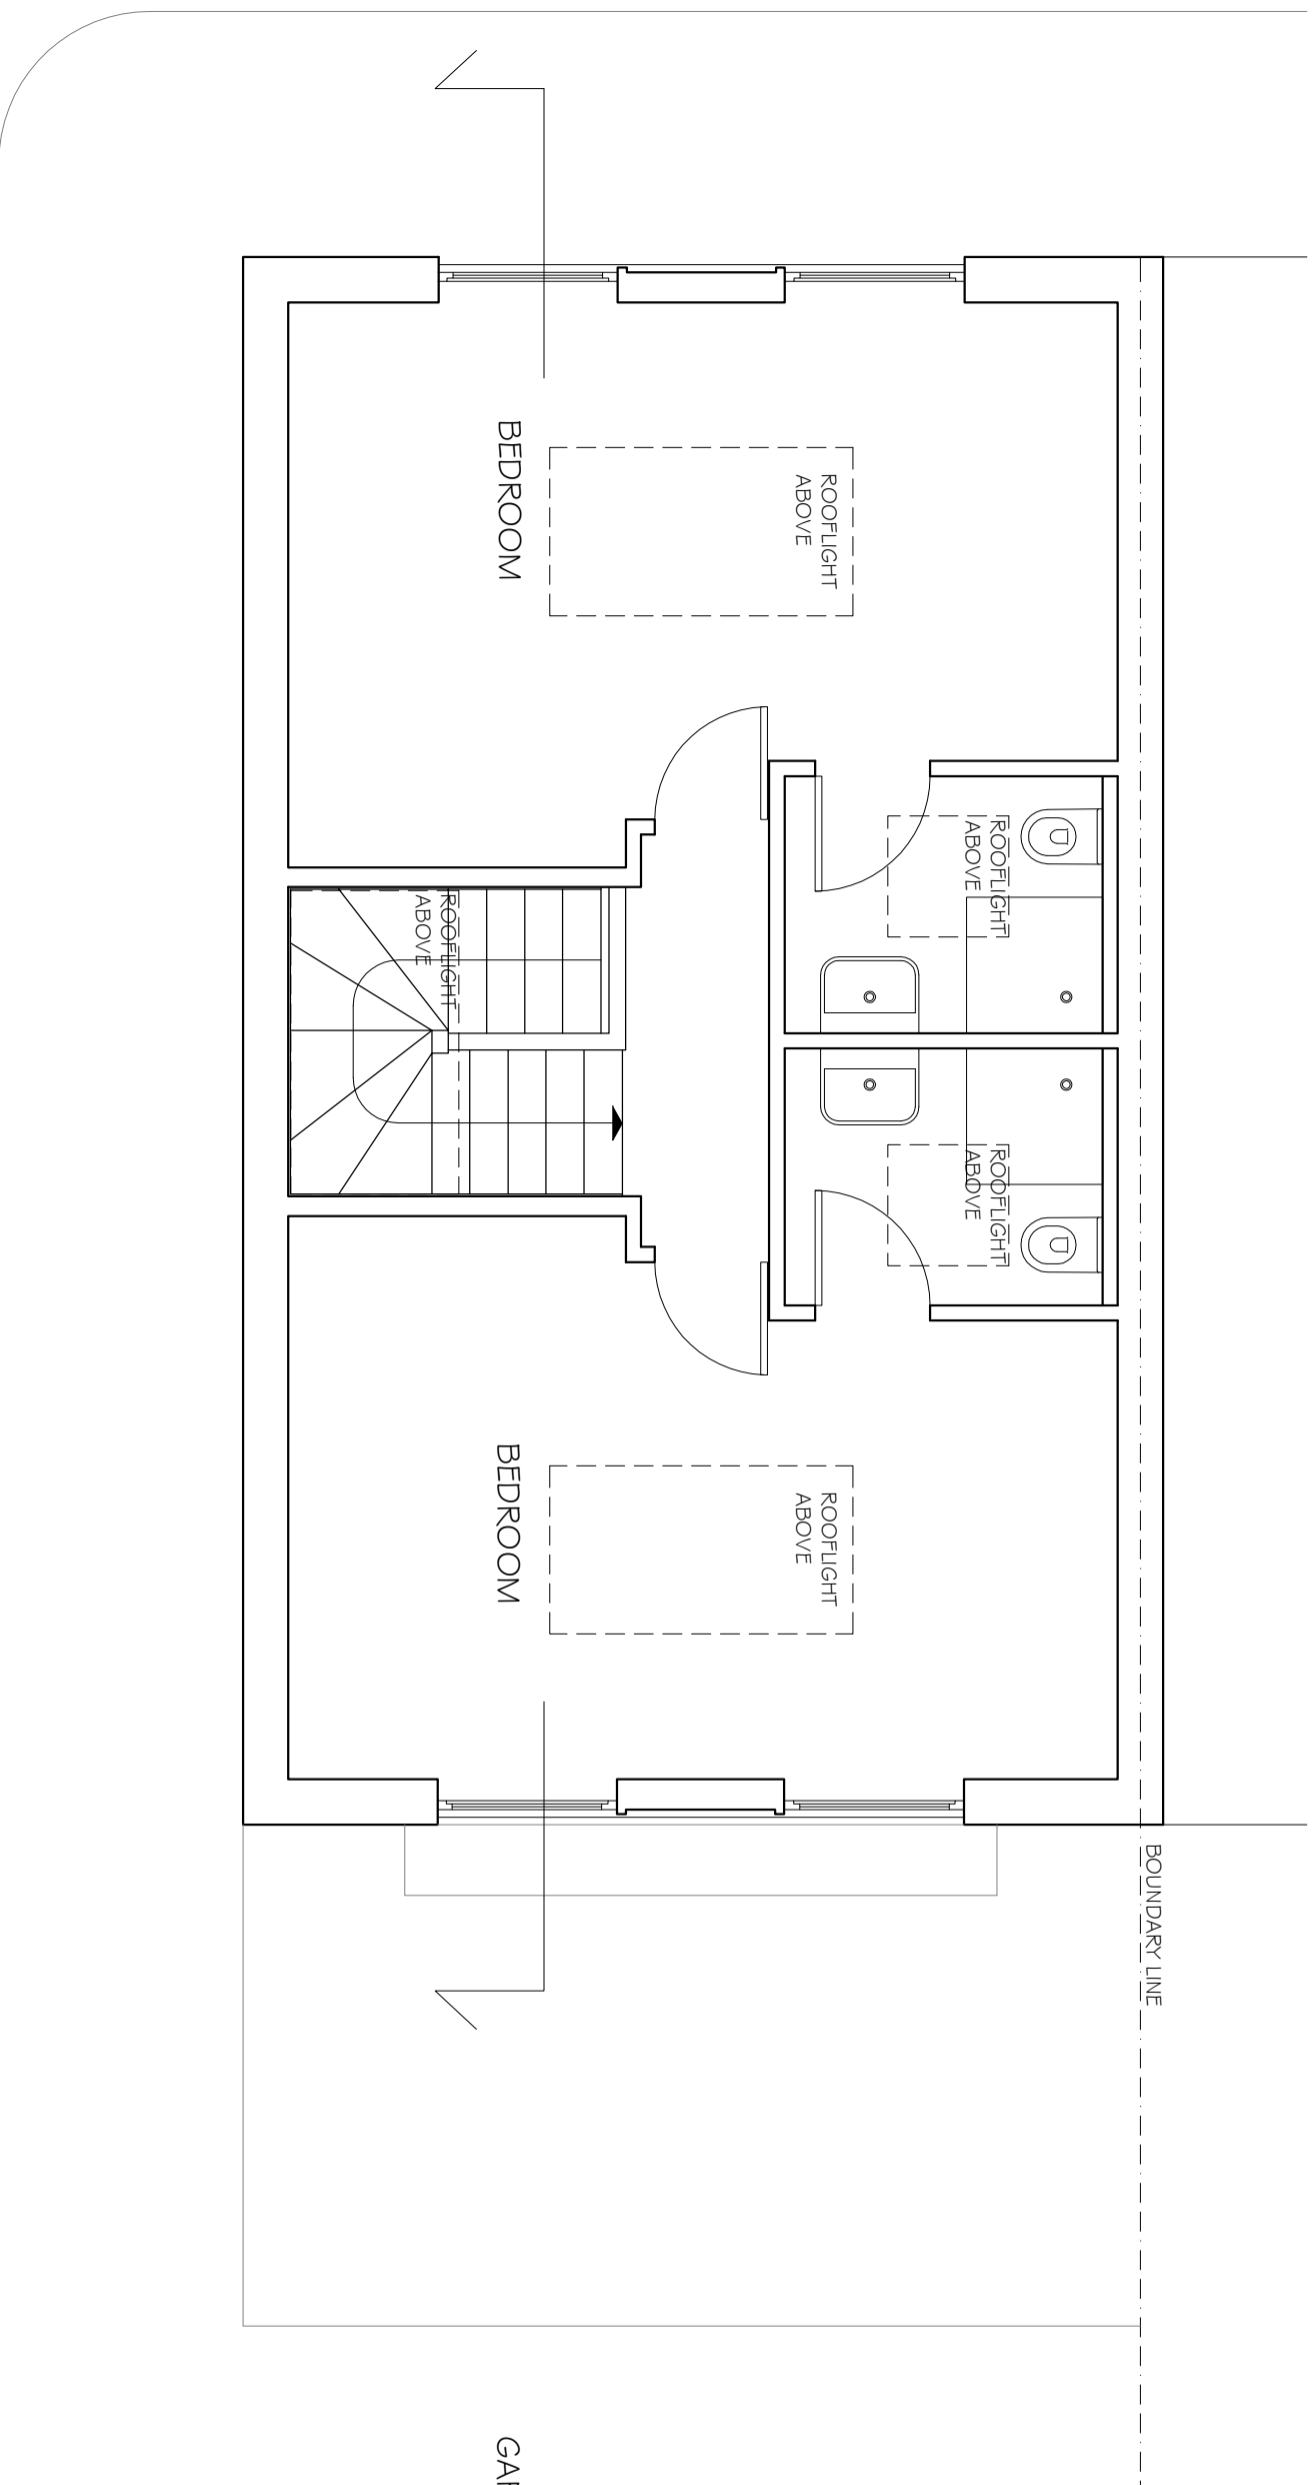

- NOTES
1. Do not scale & do not fix dimensions to this drawing.
  2. The contractor and each client must be responsible for the construction of the building.
  3. Report all drawing errors, omissions and discrepancies to the architect/designer.

**KASIA WHITEFIELD DESIGN**

KASIA WHITEFIELD  
10027 HILTONS  
M. 07788203533

JOB 37 PRIMROSE HILL ROAD  
LONDON NW3 3DG  
TITLE PROPOSED THIRD FLOOR PLAN

DATE	SCALE	STATUS
2020.12.17	1:50@A3	PROPOSED

PROJECT NO.	DRAWING NO.	REVISION
PHR37	PP2	A

0m

5m