

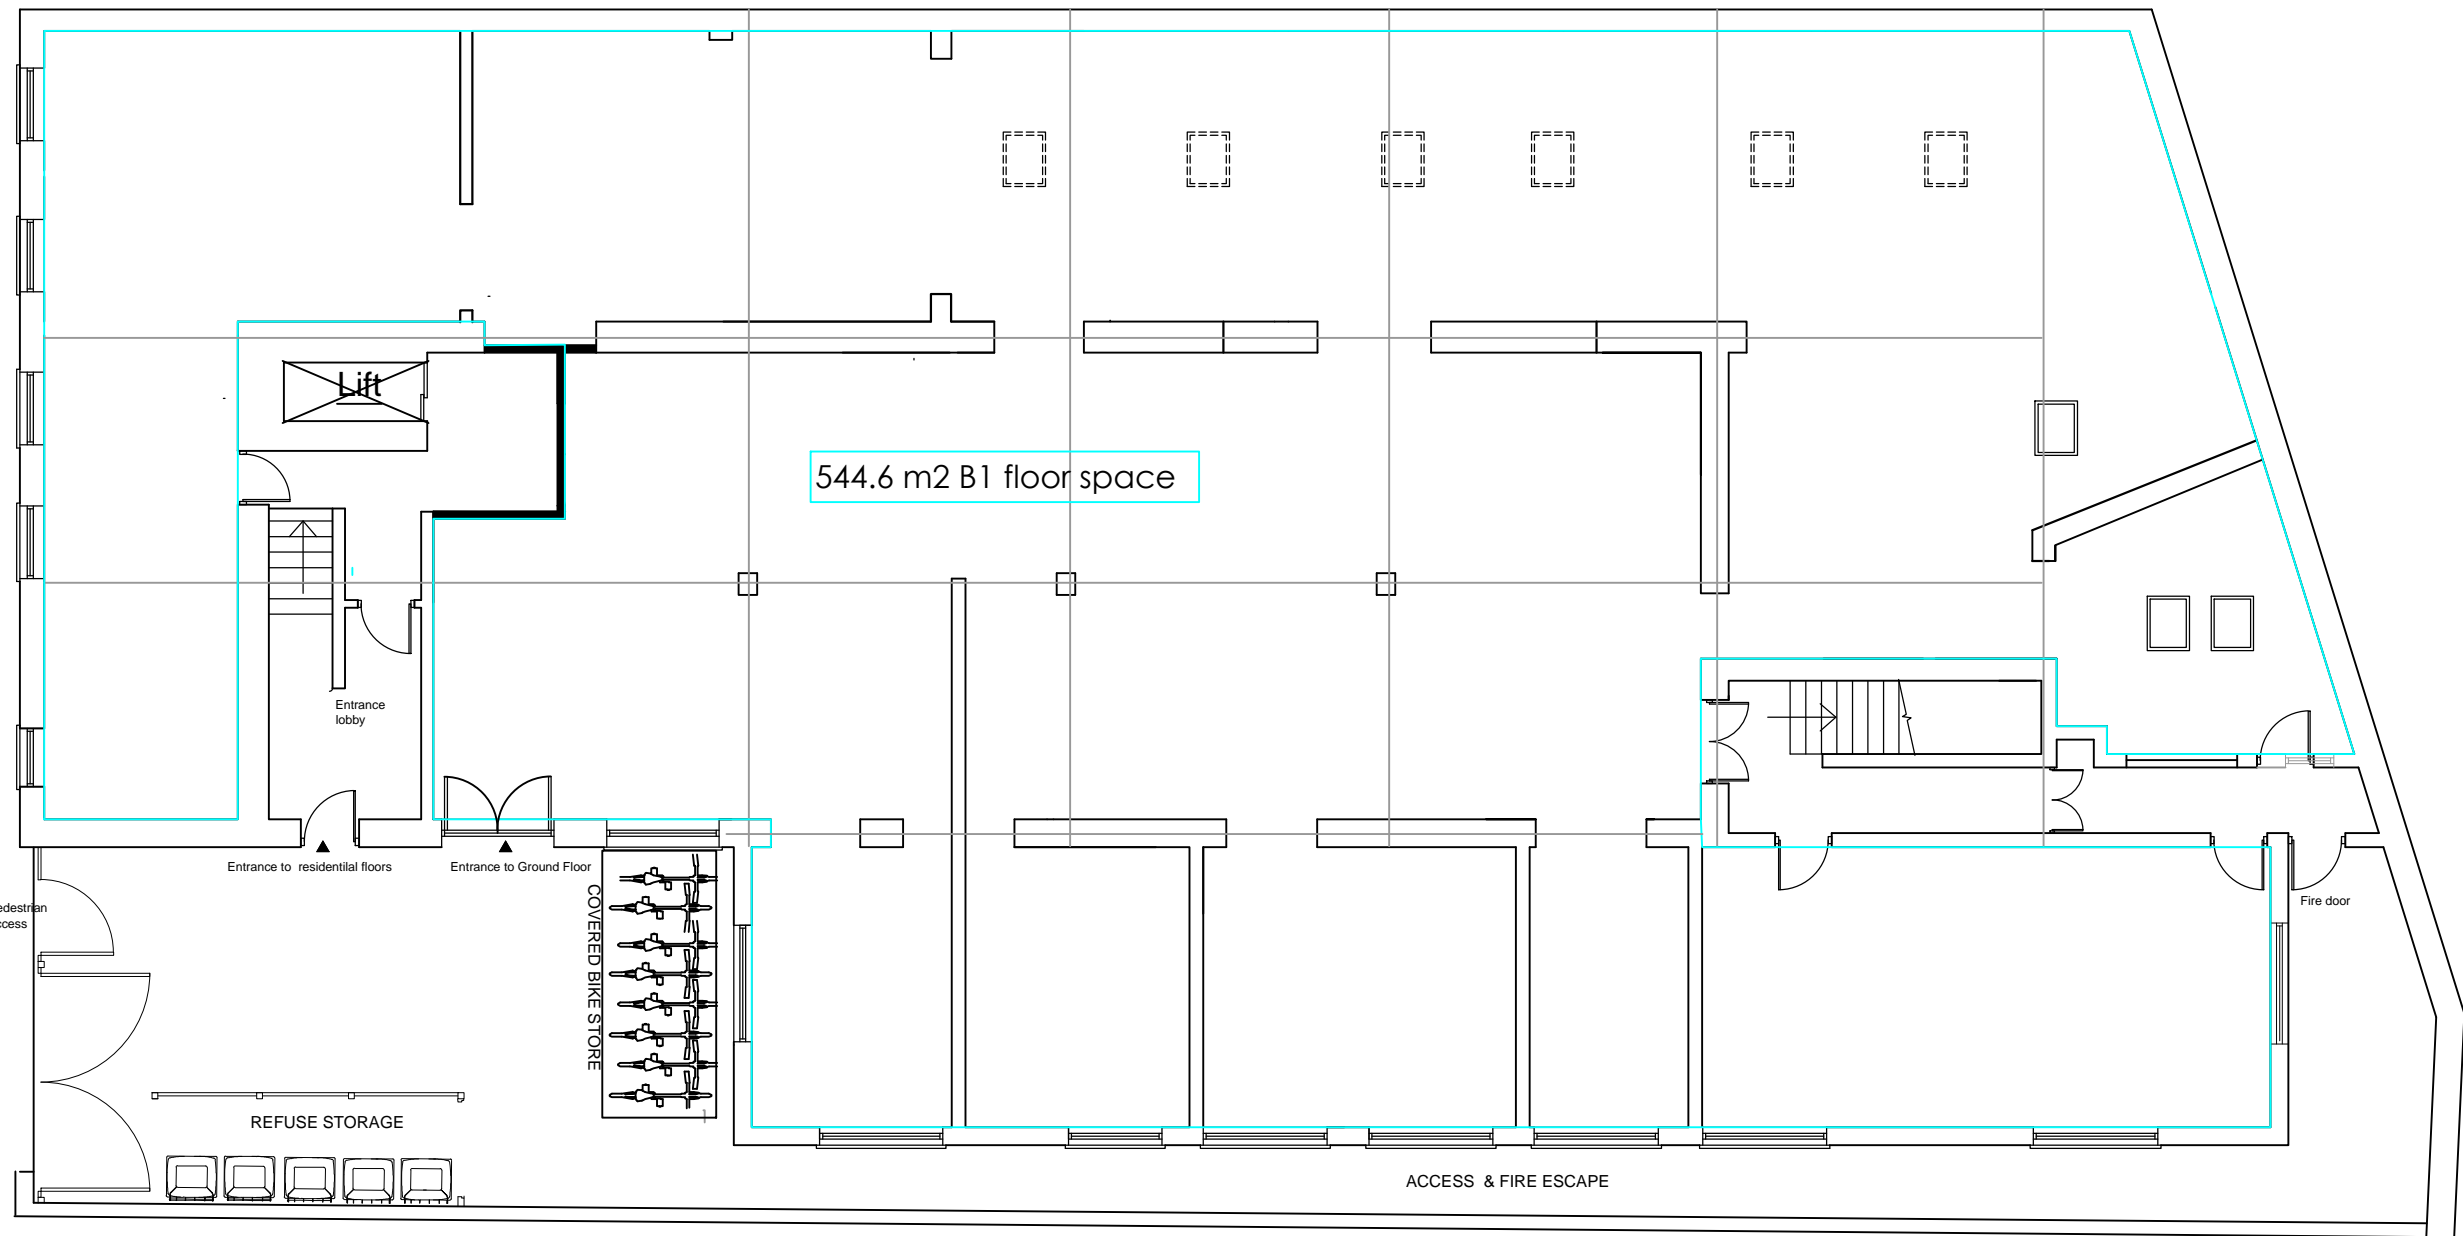


545 m2 B1 floor space

 

Notes

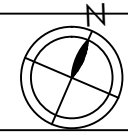

Project
8-9 SPRING PLACE LONDON NW5 3ER

Drawing Title
PROPOSED GROUND FLOOR PLAN

Scale
1: 125 @ A3

Drawing No.
P/603