


Floor Plan




All measurements to be checked on site and confirmed

Rev A: bathroom layout updated 1/5/21

Project : <b>103 Swain's Lane</b>			
Subject : <b>Lucy Zanetti ARB</b>			
PROPOSED LOWER GROUND FLOOR Plan			
64 Fortis Green London N2 9EN m: 07736 416 301		Scale : 1:50 Format : VWX Units : mm	Date : 3/02/17 Rev. Date : Drawn By : LZ
Drawing No. / File Name : <b>102A</b>		Phase : <b>0</b>	

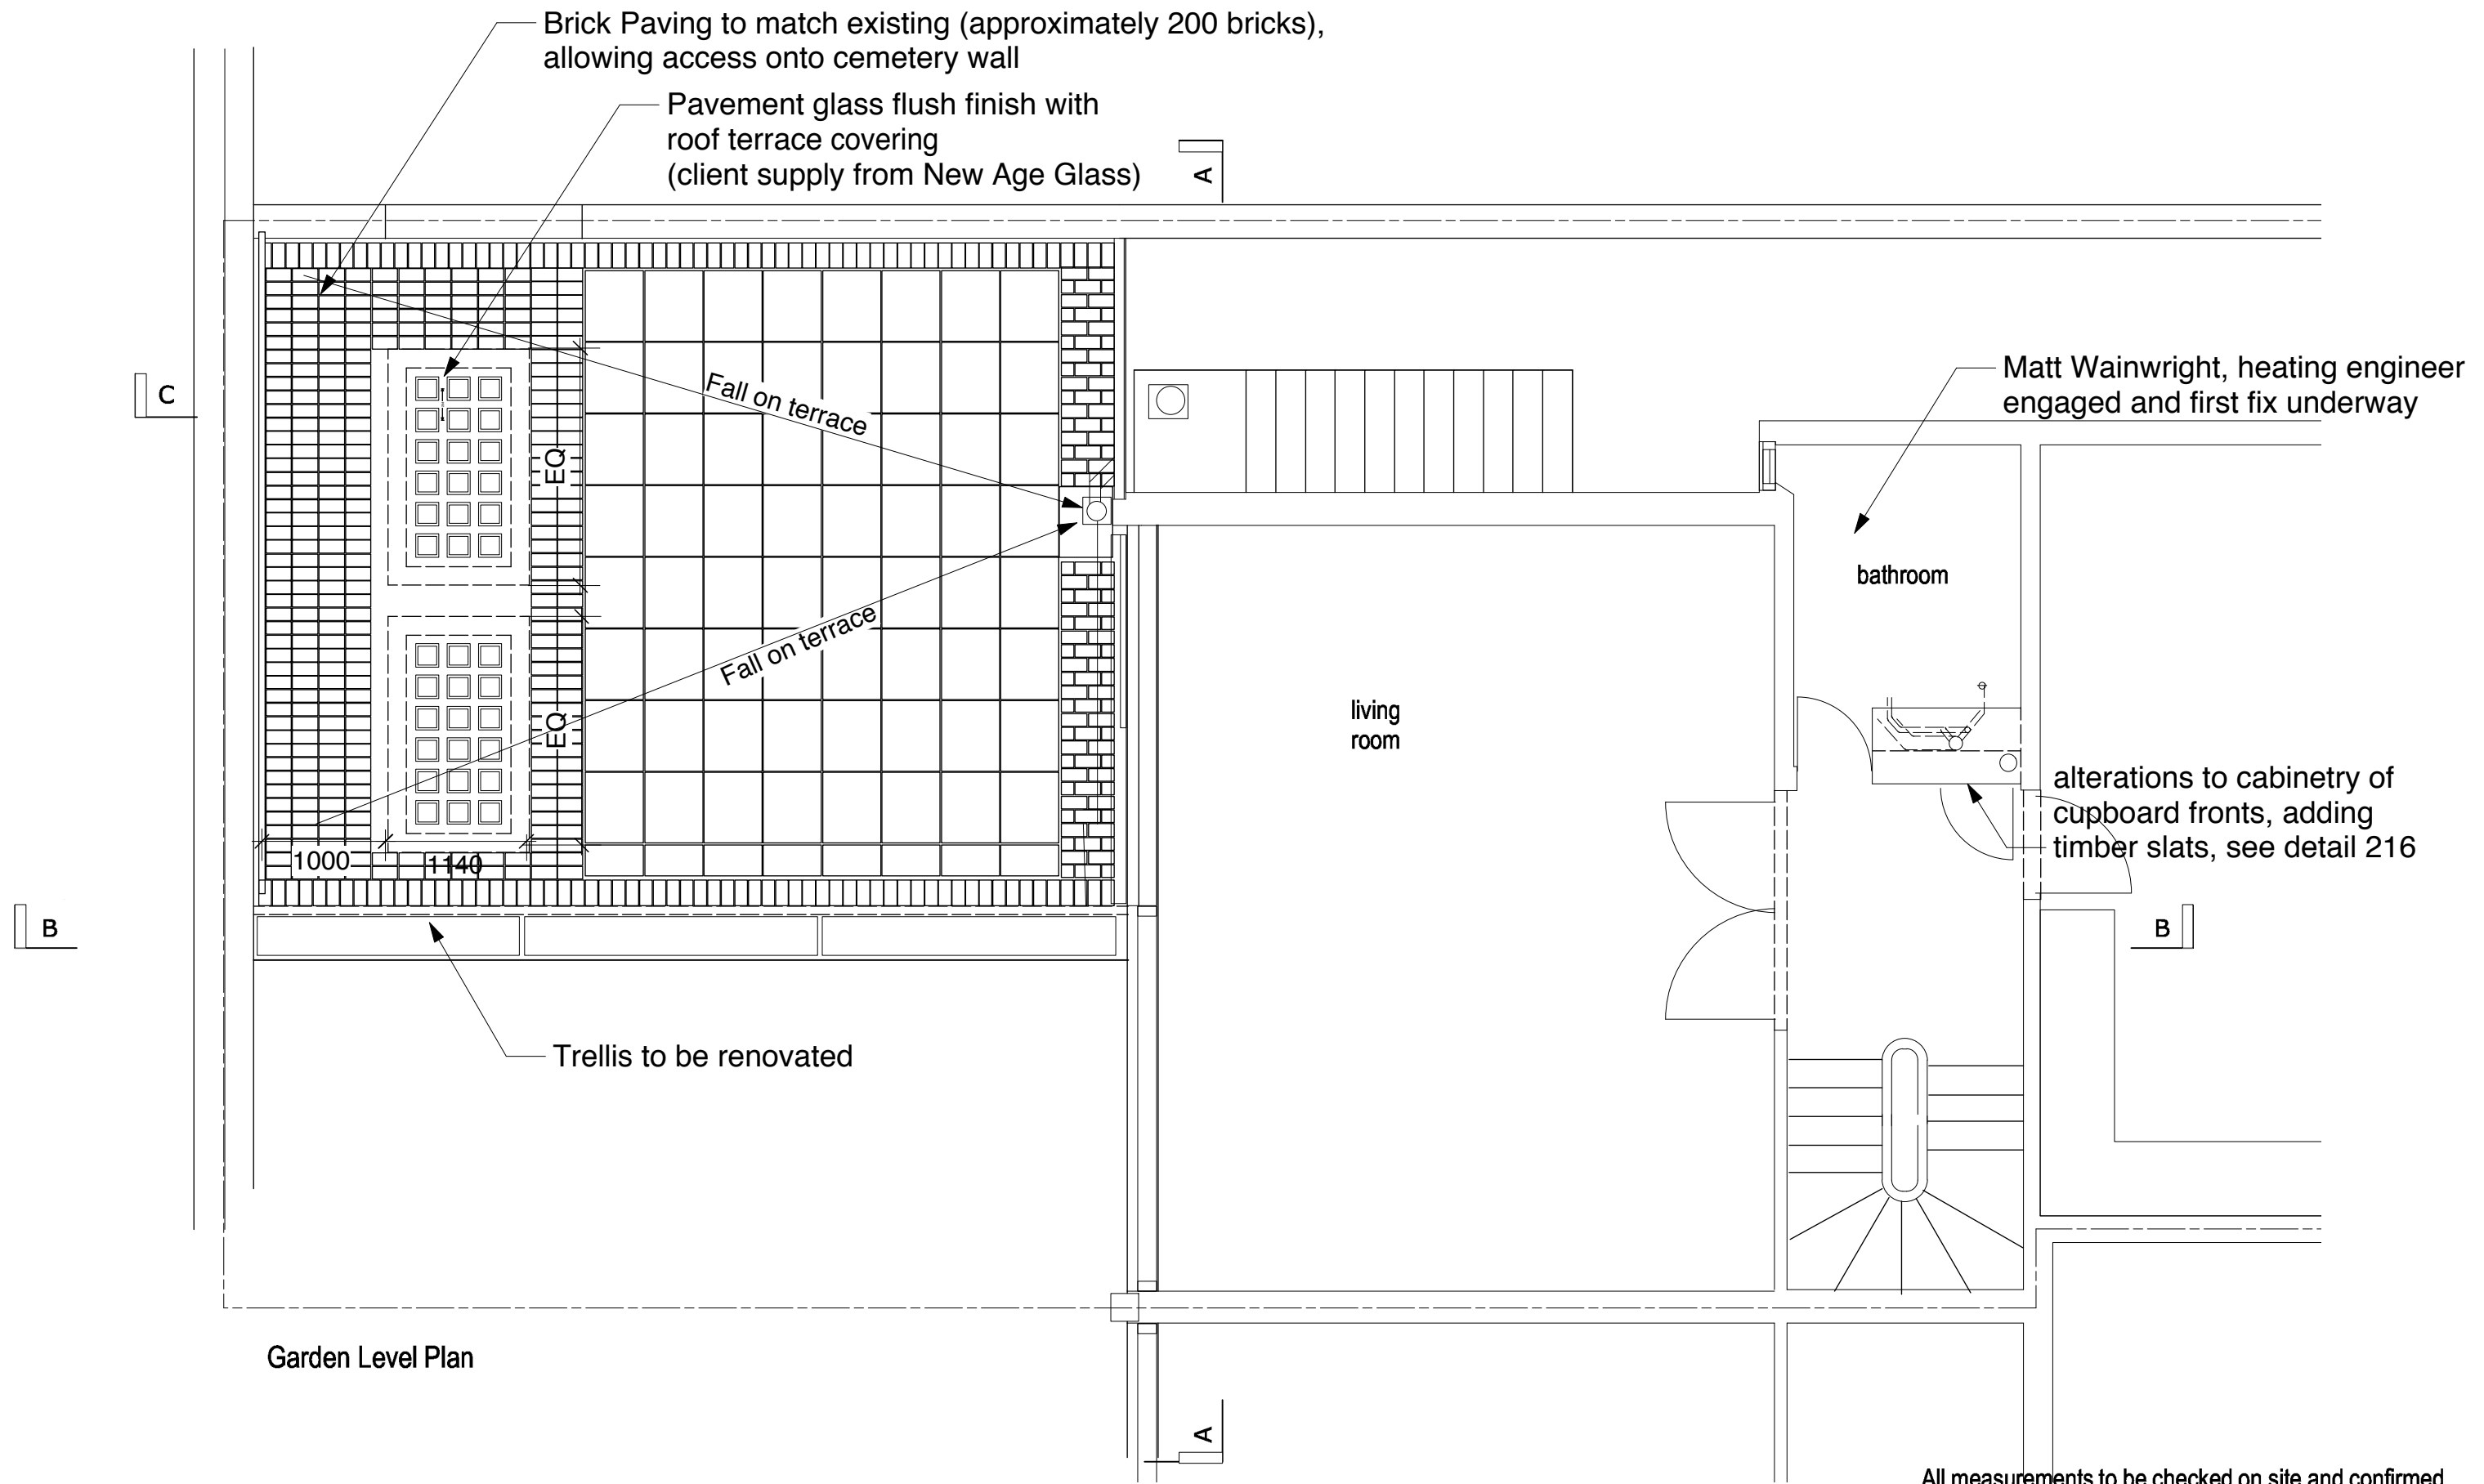


Garden Level Plan

 


All measurements to be checked on site and confirmed


Project : <b>103 Swain's Lane</b>			
Subject : <b>Lucy Zanetti ARB</b>			
PROPOSED GARDEN LEVEL Plan			
Scale : 1:50		Date : 3/02/17	
Format : VWX		Rev. Date :	
Units : mm		Drawn By : LZ	
Drawing No. / File Name :		Phase :	
103		0	

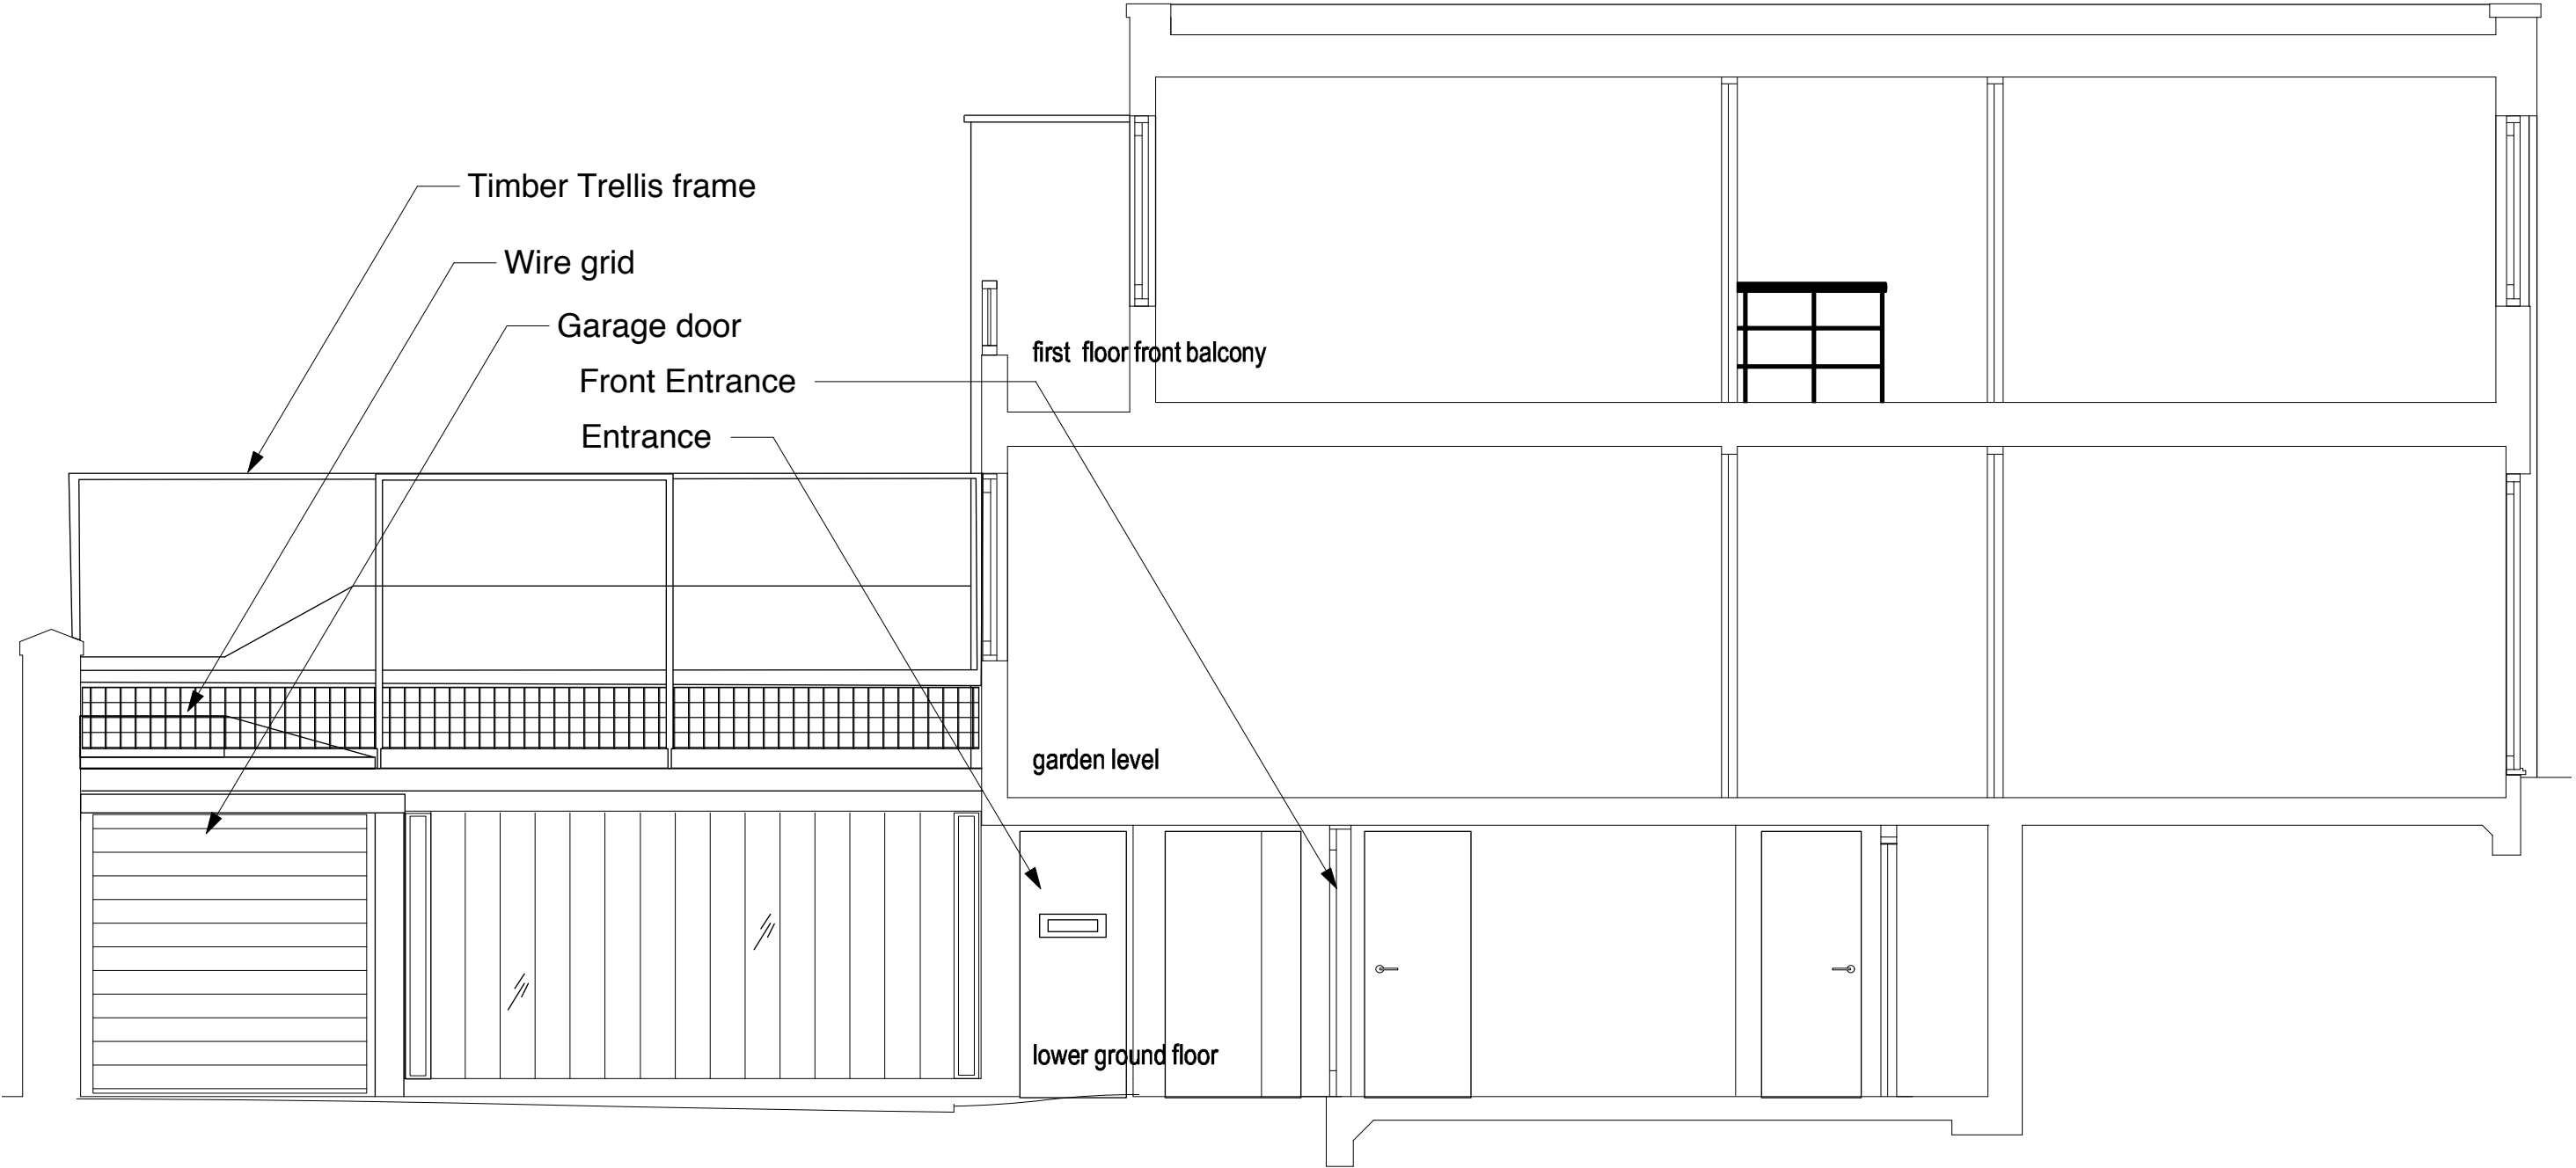


Section BB

 


All measurements to be checked on site and confirmed			
Project : 103 Swain's Lane			
Lucy Zanetti ARB			
Subject : EXISTING ELEVATIONAL SECTION BB			
64 Fortis Green London N2 9EN m: 07736 416 301	Scale : 1:50	Date : 3/02/17	
	Format : VWX	Rev. Date :	
	Units : mm	Drawn By : LZ	
Drawing No. / File Name : 005		Phase : 0	

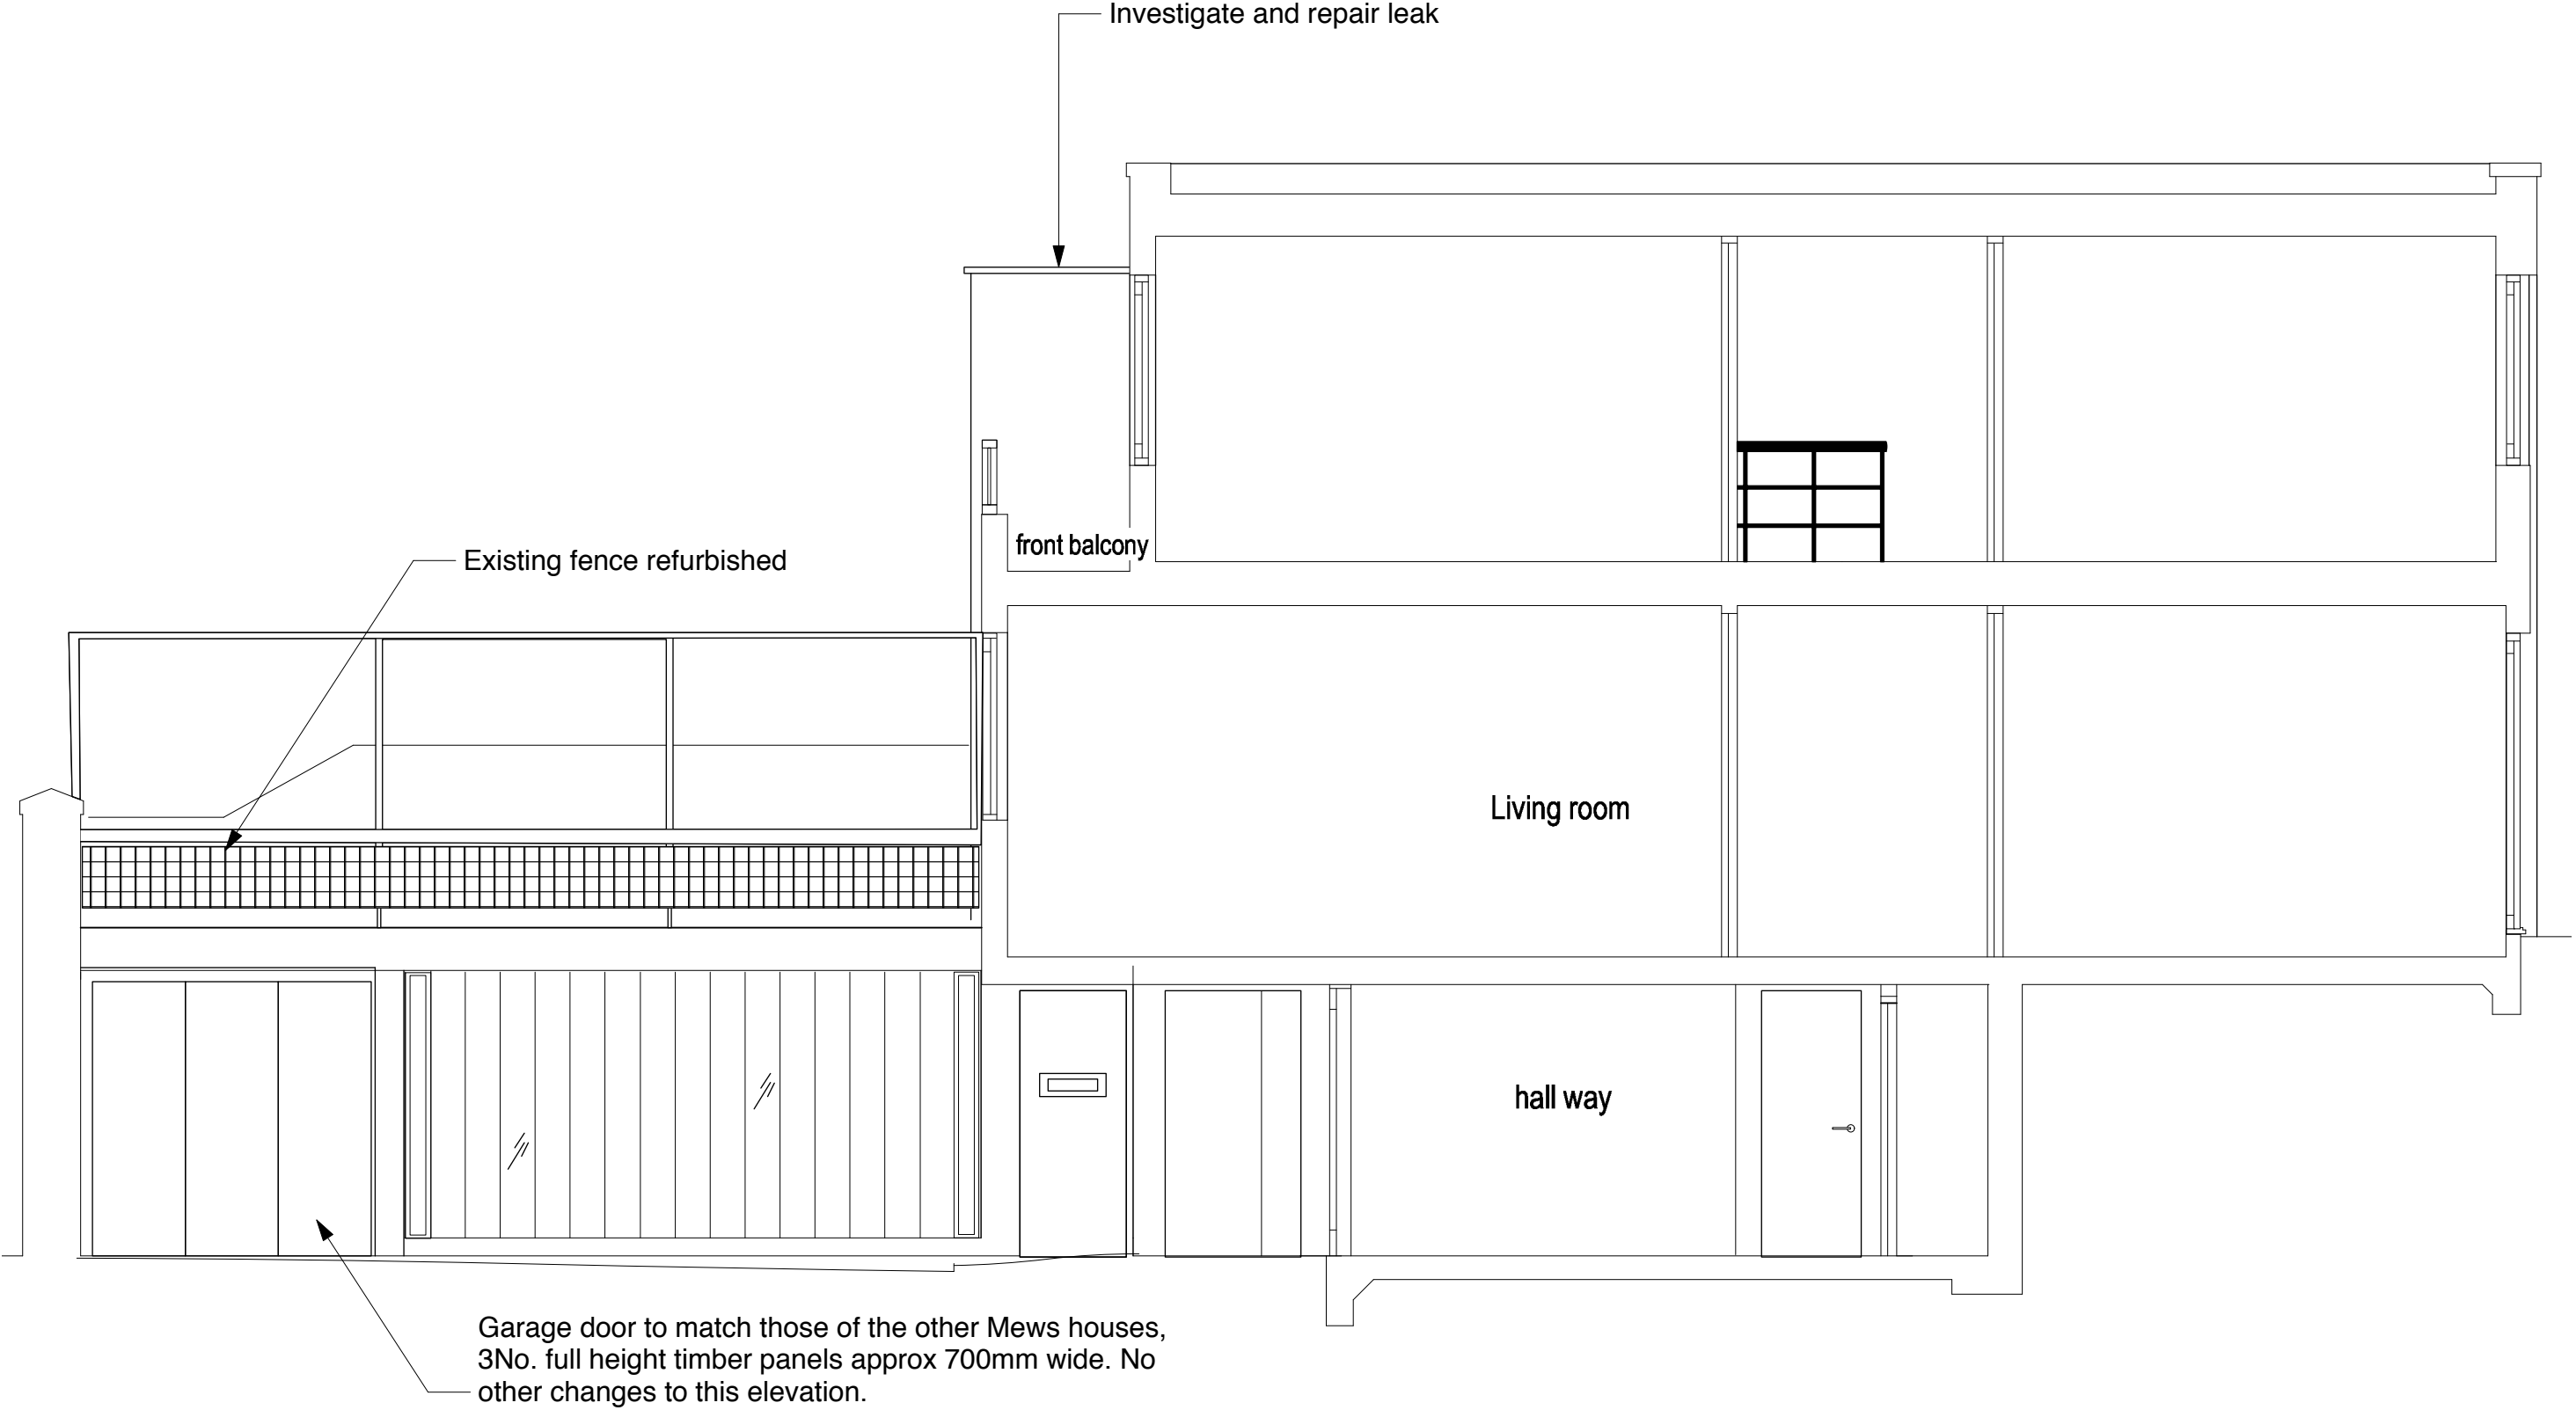


Section BB

 


All measurements to be checked on site and confirmed			
Project : 103 Swain's Lane			
Subject : PROPOSED ELEVATIONAL SECTION BB			
64 Fortis Green London N2 9EN m: 07736 416 301	Scale : 1:50	Date : 3/02/17	
	Format : VWX	Rev. Date :	
	Units : mm	Drawn By : LZ	
	Drawing No. / File Name : 105	Phase : 0	

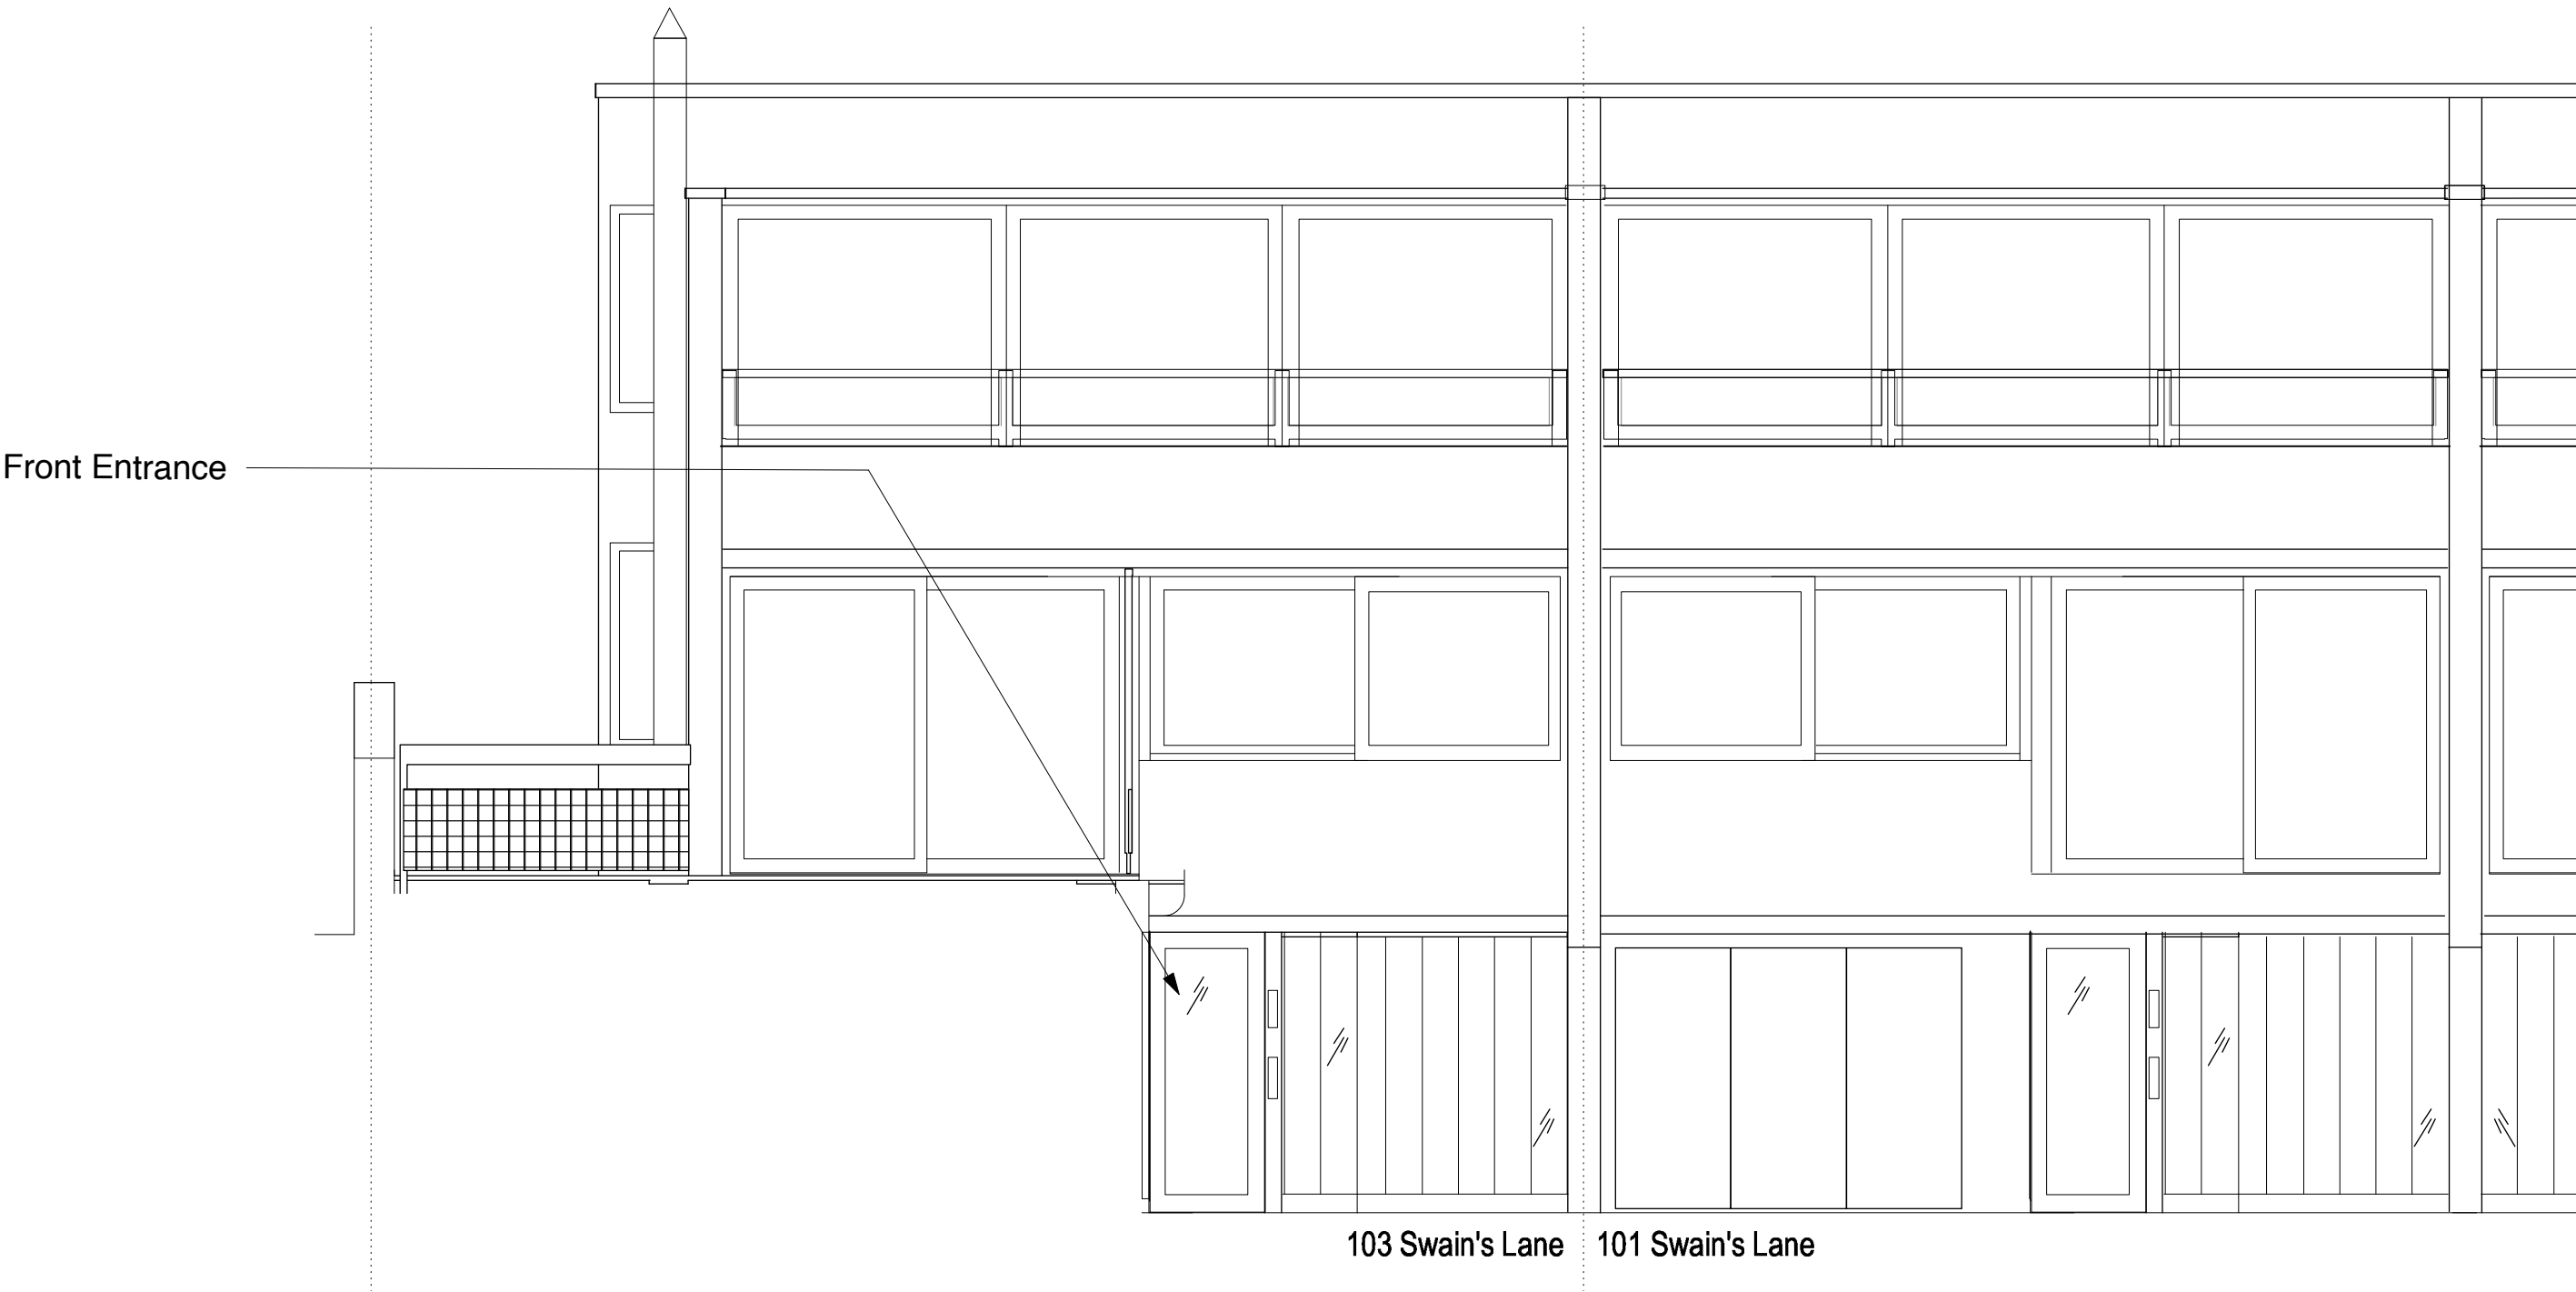


Front Elevation

 

All measurements to be checked on site and confirmed			
Project : 103 Swain's Lane			
Lucy Zanetti ARB			
Subject : EXISTING FRONTELEVATION			
64 Fortis Green		Scale : 1:50	Date : 21/04/21
London N2 9EN		Format : VWX	Rev. Date :
m: 07736 416 301		Units : mm	Drawn By : LZ
		Drawing No. / File Name : 008	Phase : 0

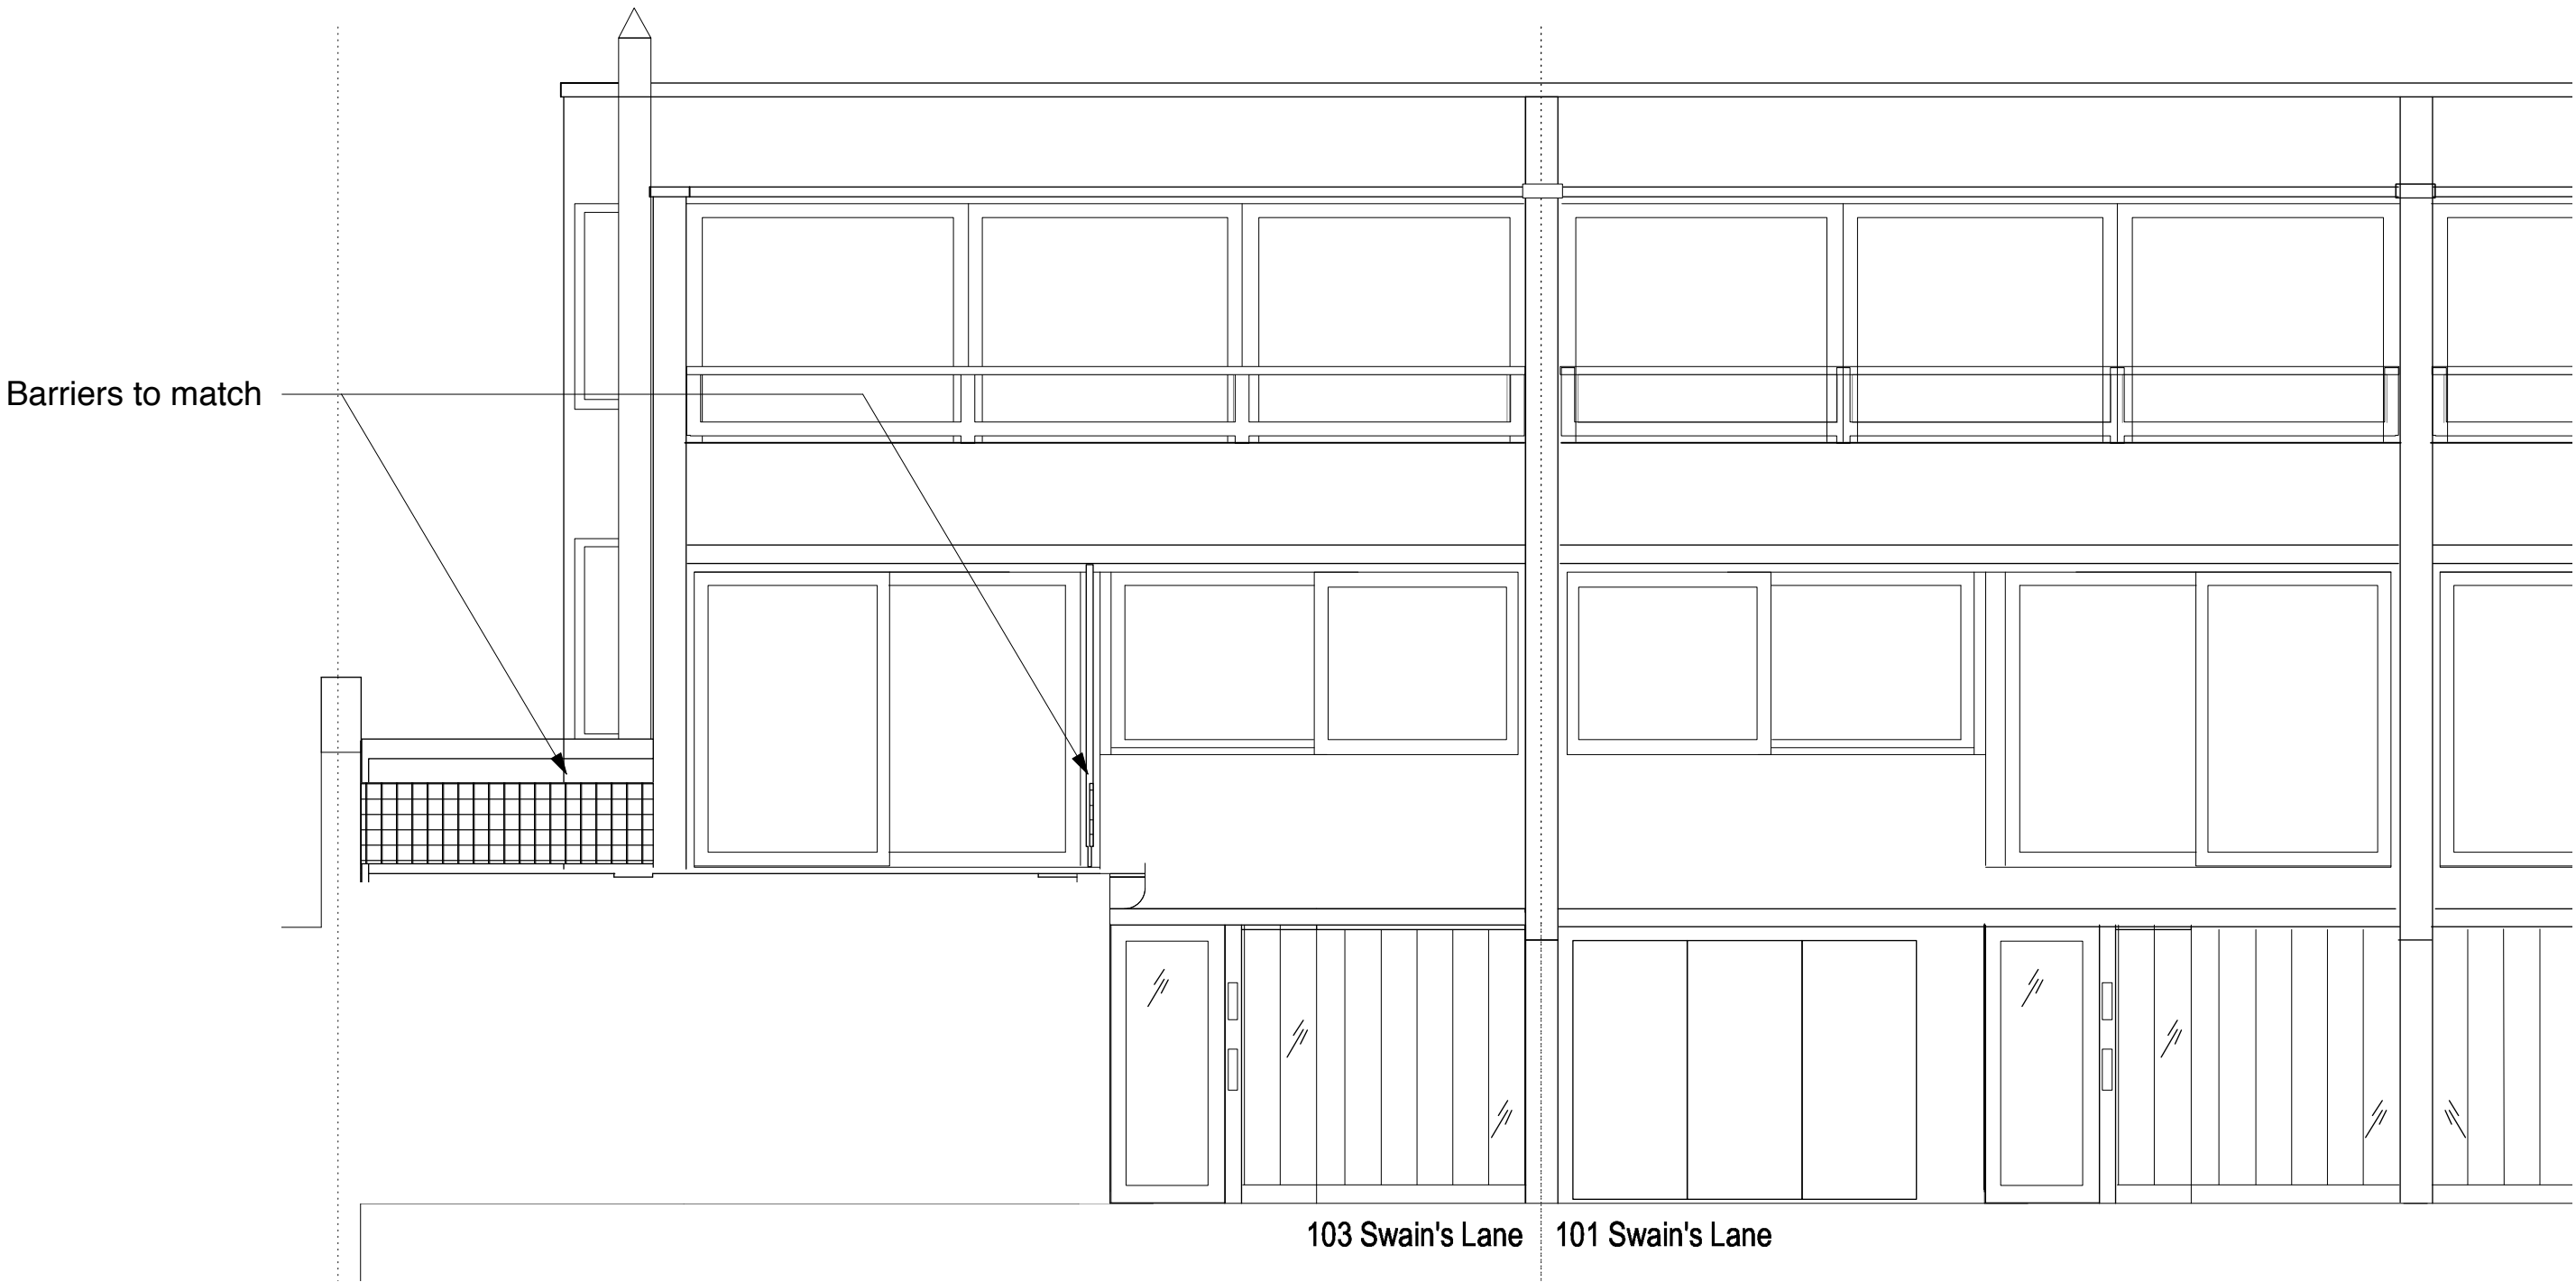

Front Elevation

 

All measurements to be checked on site and confirmed			
Project : 103 Swain's Lane			
Lucy Zanetti ARB			
Subject : PROPOSED FRONT ELEVATION			
64 Fortis Green London N2 9EN m: 07736 416 301		Scale :1:50	Date : 3/02/17
		Format : VWX	Rev. Date :
		Units : mm	Drawn By : LZ
		Drawing No. / File Name : 108	Phase : 0