



1 CGI OF ROOF TERRACE AND NEIGHBOUR AT No4 OAKHILL PARK NTS



2 CGI VIEW FROM NEIGHBOUR FRONT GARDEN AT No4 OAKHILL PARK NTS



3 CGI VIEW FROM FRONT APPROACH NTS



4 AERIAL PHOTO OF EXISTING ROOF TERRACE AND NEIGHBOUR AT No4 OAKHILL PARK NTS



5 VIEW FROM ROOF LOOKING SOUTH NTS



6 VIEW FROM ROOF LOOKING SOUTHWEST NTS



7 EXISTING VIEW FROM ROOF LOOKING WEST NTS

This drawing must not be reproduced without permission. Do not scale from drawing. Contractor to check all dimensions on site. Report discrepancies to the architect.

P2 21.06.2021
 * revise terrace position
 * revise balustrade - inset from edge
 * revise to low profile side-opening roof light so not visible above parapet.
 * additional CGI views
 P1 09.06.2021 RWJ
 * PLANNING APPROVAL
 rev amendments date by



architects
ipa
 T + 44 (0) 20 7436 1133
 W ipa-architects.com

Project
 4 OAK HILL PARK MEWS
 LONDON
 NW3 7LH

Drawing Title
 PROPOSED CGI
 AERIAL PHOTOGRAPH
 VIEW SOUTH
 VIEW SOUTHWEST
 VIEW WEST

Drawing Status
PLANNING
 Date 09/02/21 Drawn by WHL
 Scale A1 @ 1:50 A3 @ 1:100
 Drawing No. 20071.3003A Rev P2
 Cad File 20071.3001A (P_ELEV_S&W)
 © IPA Architects: All rights reserved.



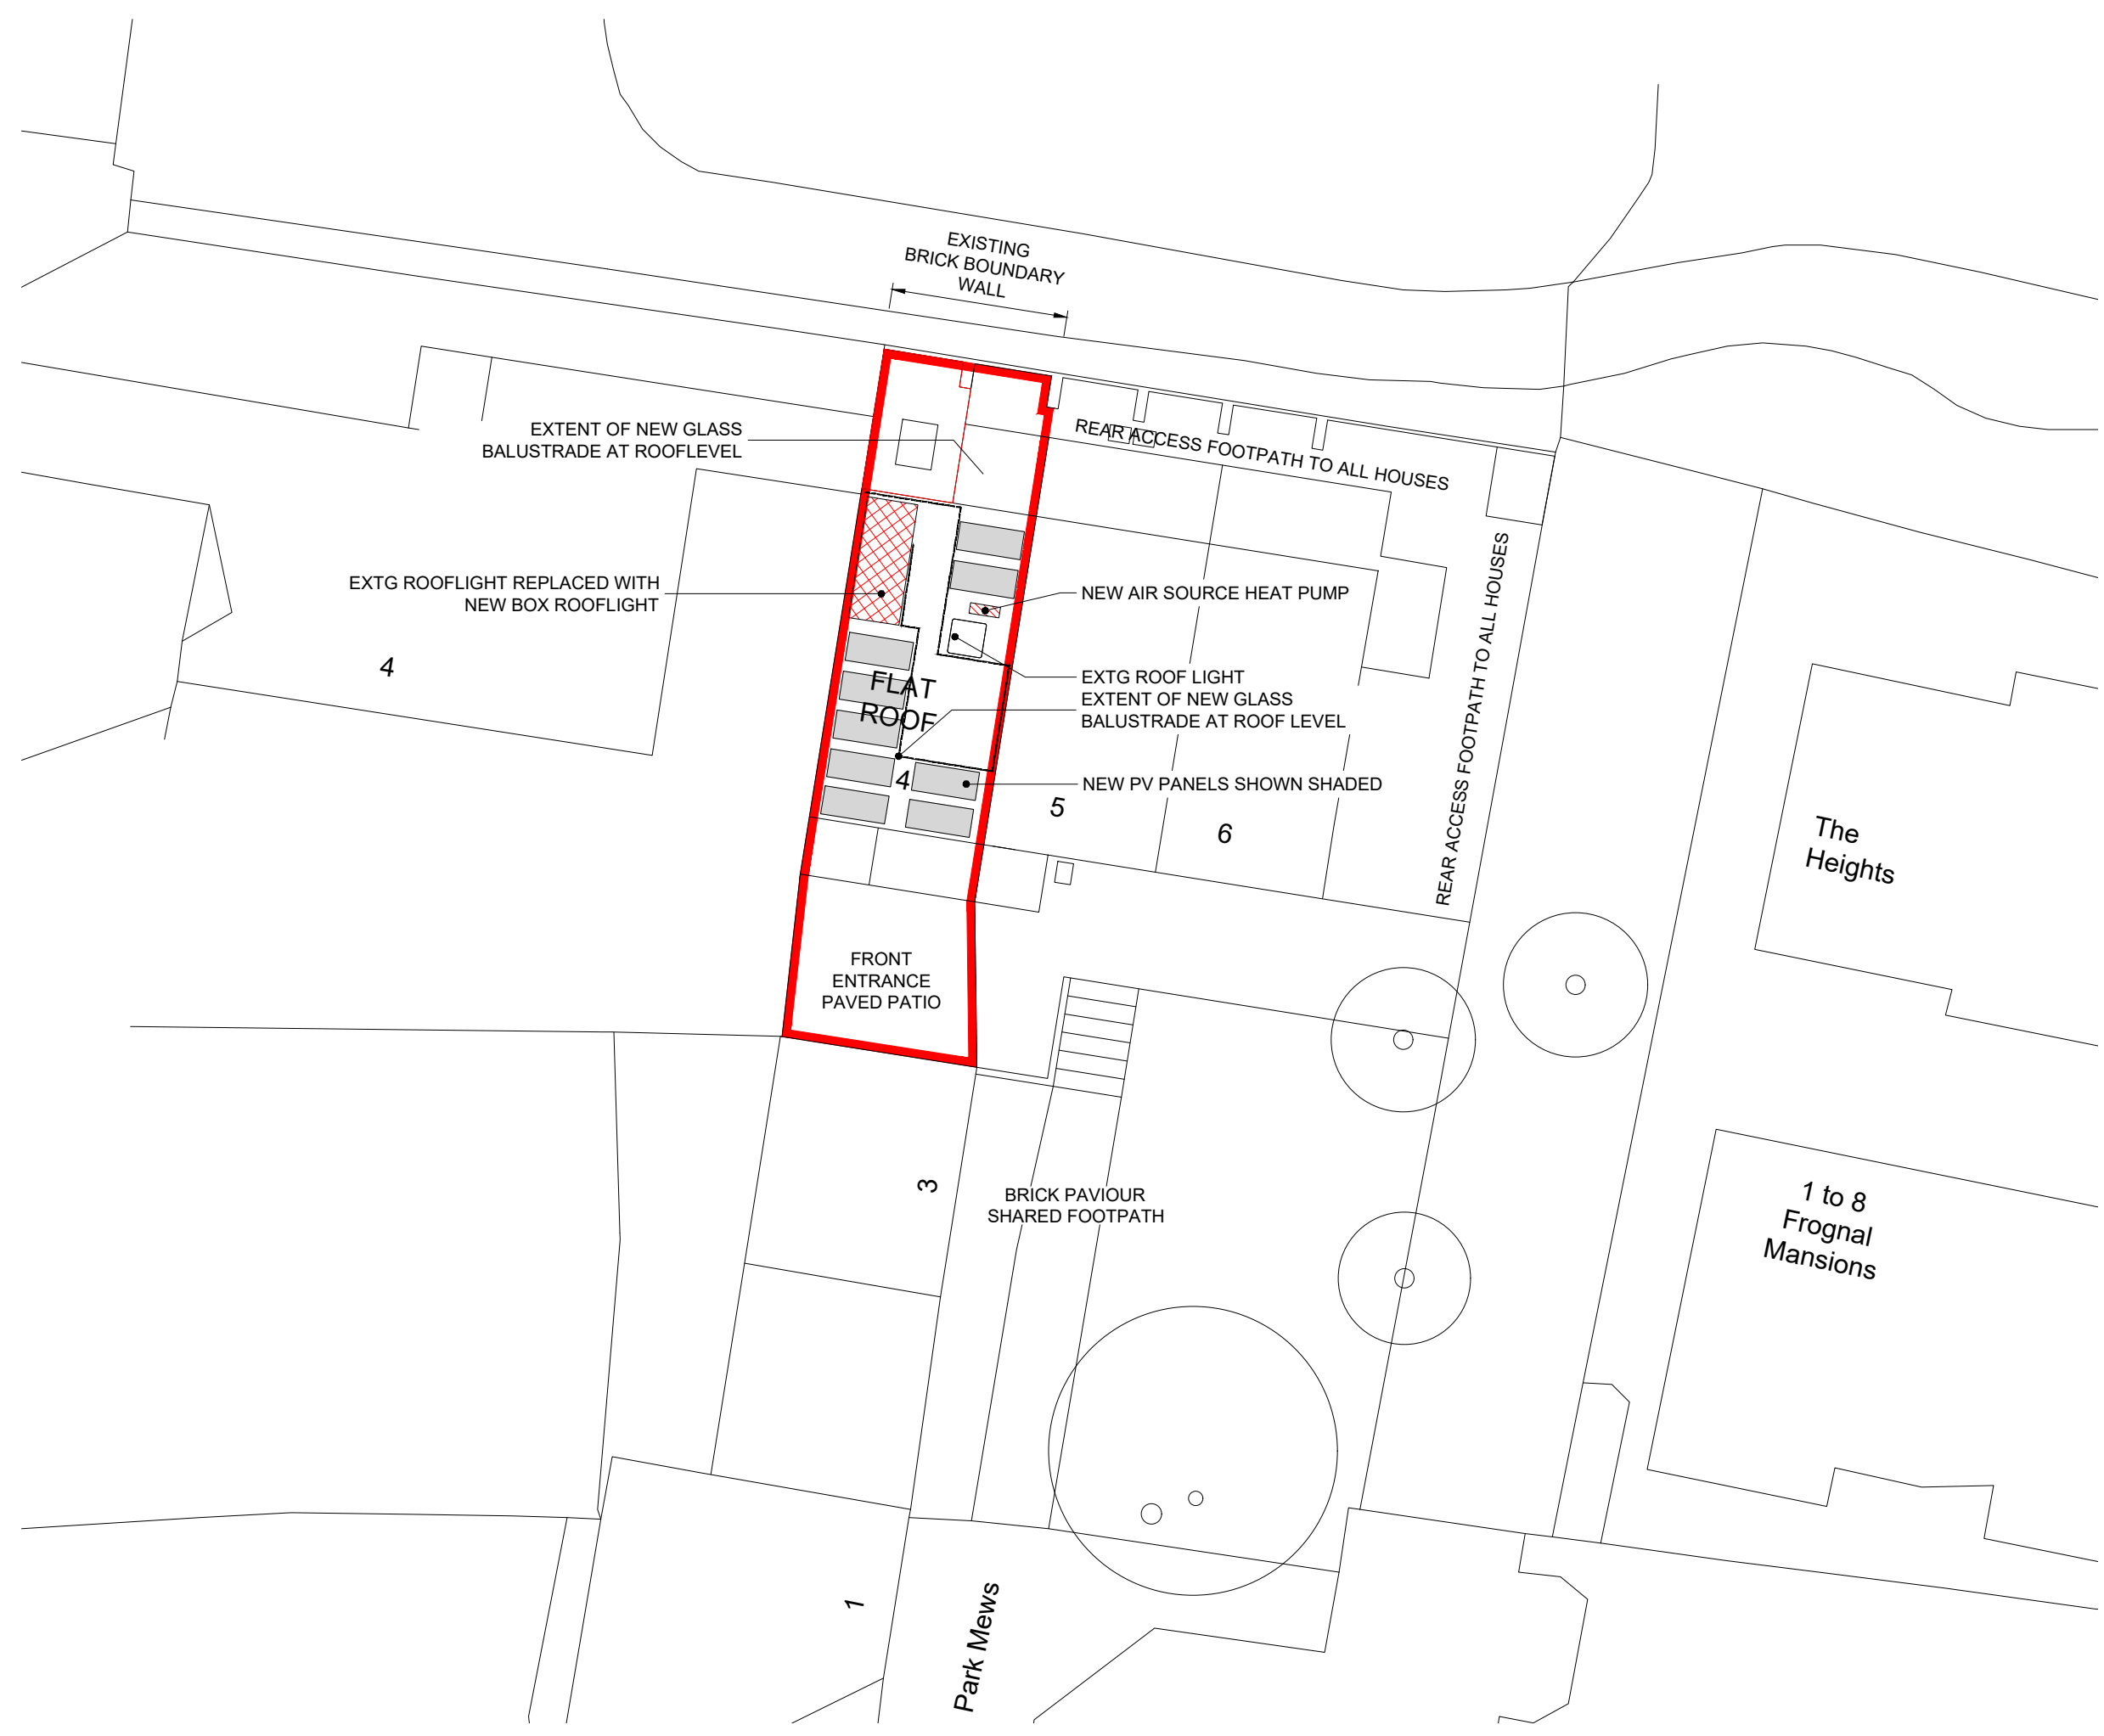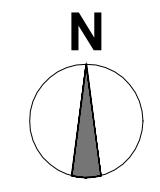

P2 21.06.2021
 * revise terrace position
 * revise balustrade - inset from edge
 * revise to low profile side-opening roof light so not visible above parapet.

P1 22.02.21 WHL
 * PLANNING APPROVAL
 rev amendments date by



T +44 (0) 20 7436 1133
 W ipa-architects.com

Project
 4 OAK HILL PARK MEWS
 LONDON
 NW3 7LH

Drawing Title
 PROPOSED
 SITE PLAN

Drawing Status
PLANNING

Date 09/02/21 Drawn by WHL



Scale A3 @ 1:200

Drawing No. 20071.0010A Rev P2


Cad File 20071.0010A (P_SITE)

© IPA Architects: All rights reserved.

2 PROPOSED SITE PLAN
 SHOWN AT ROOF LEVEL

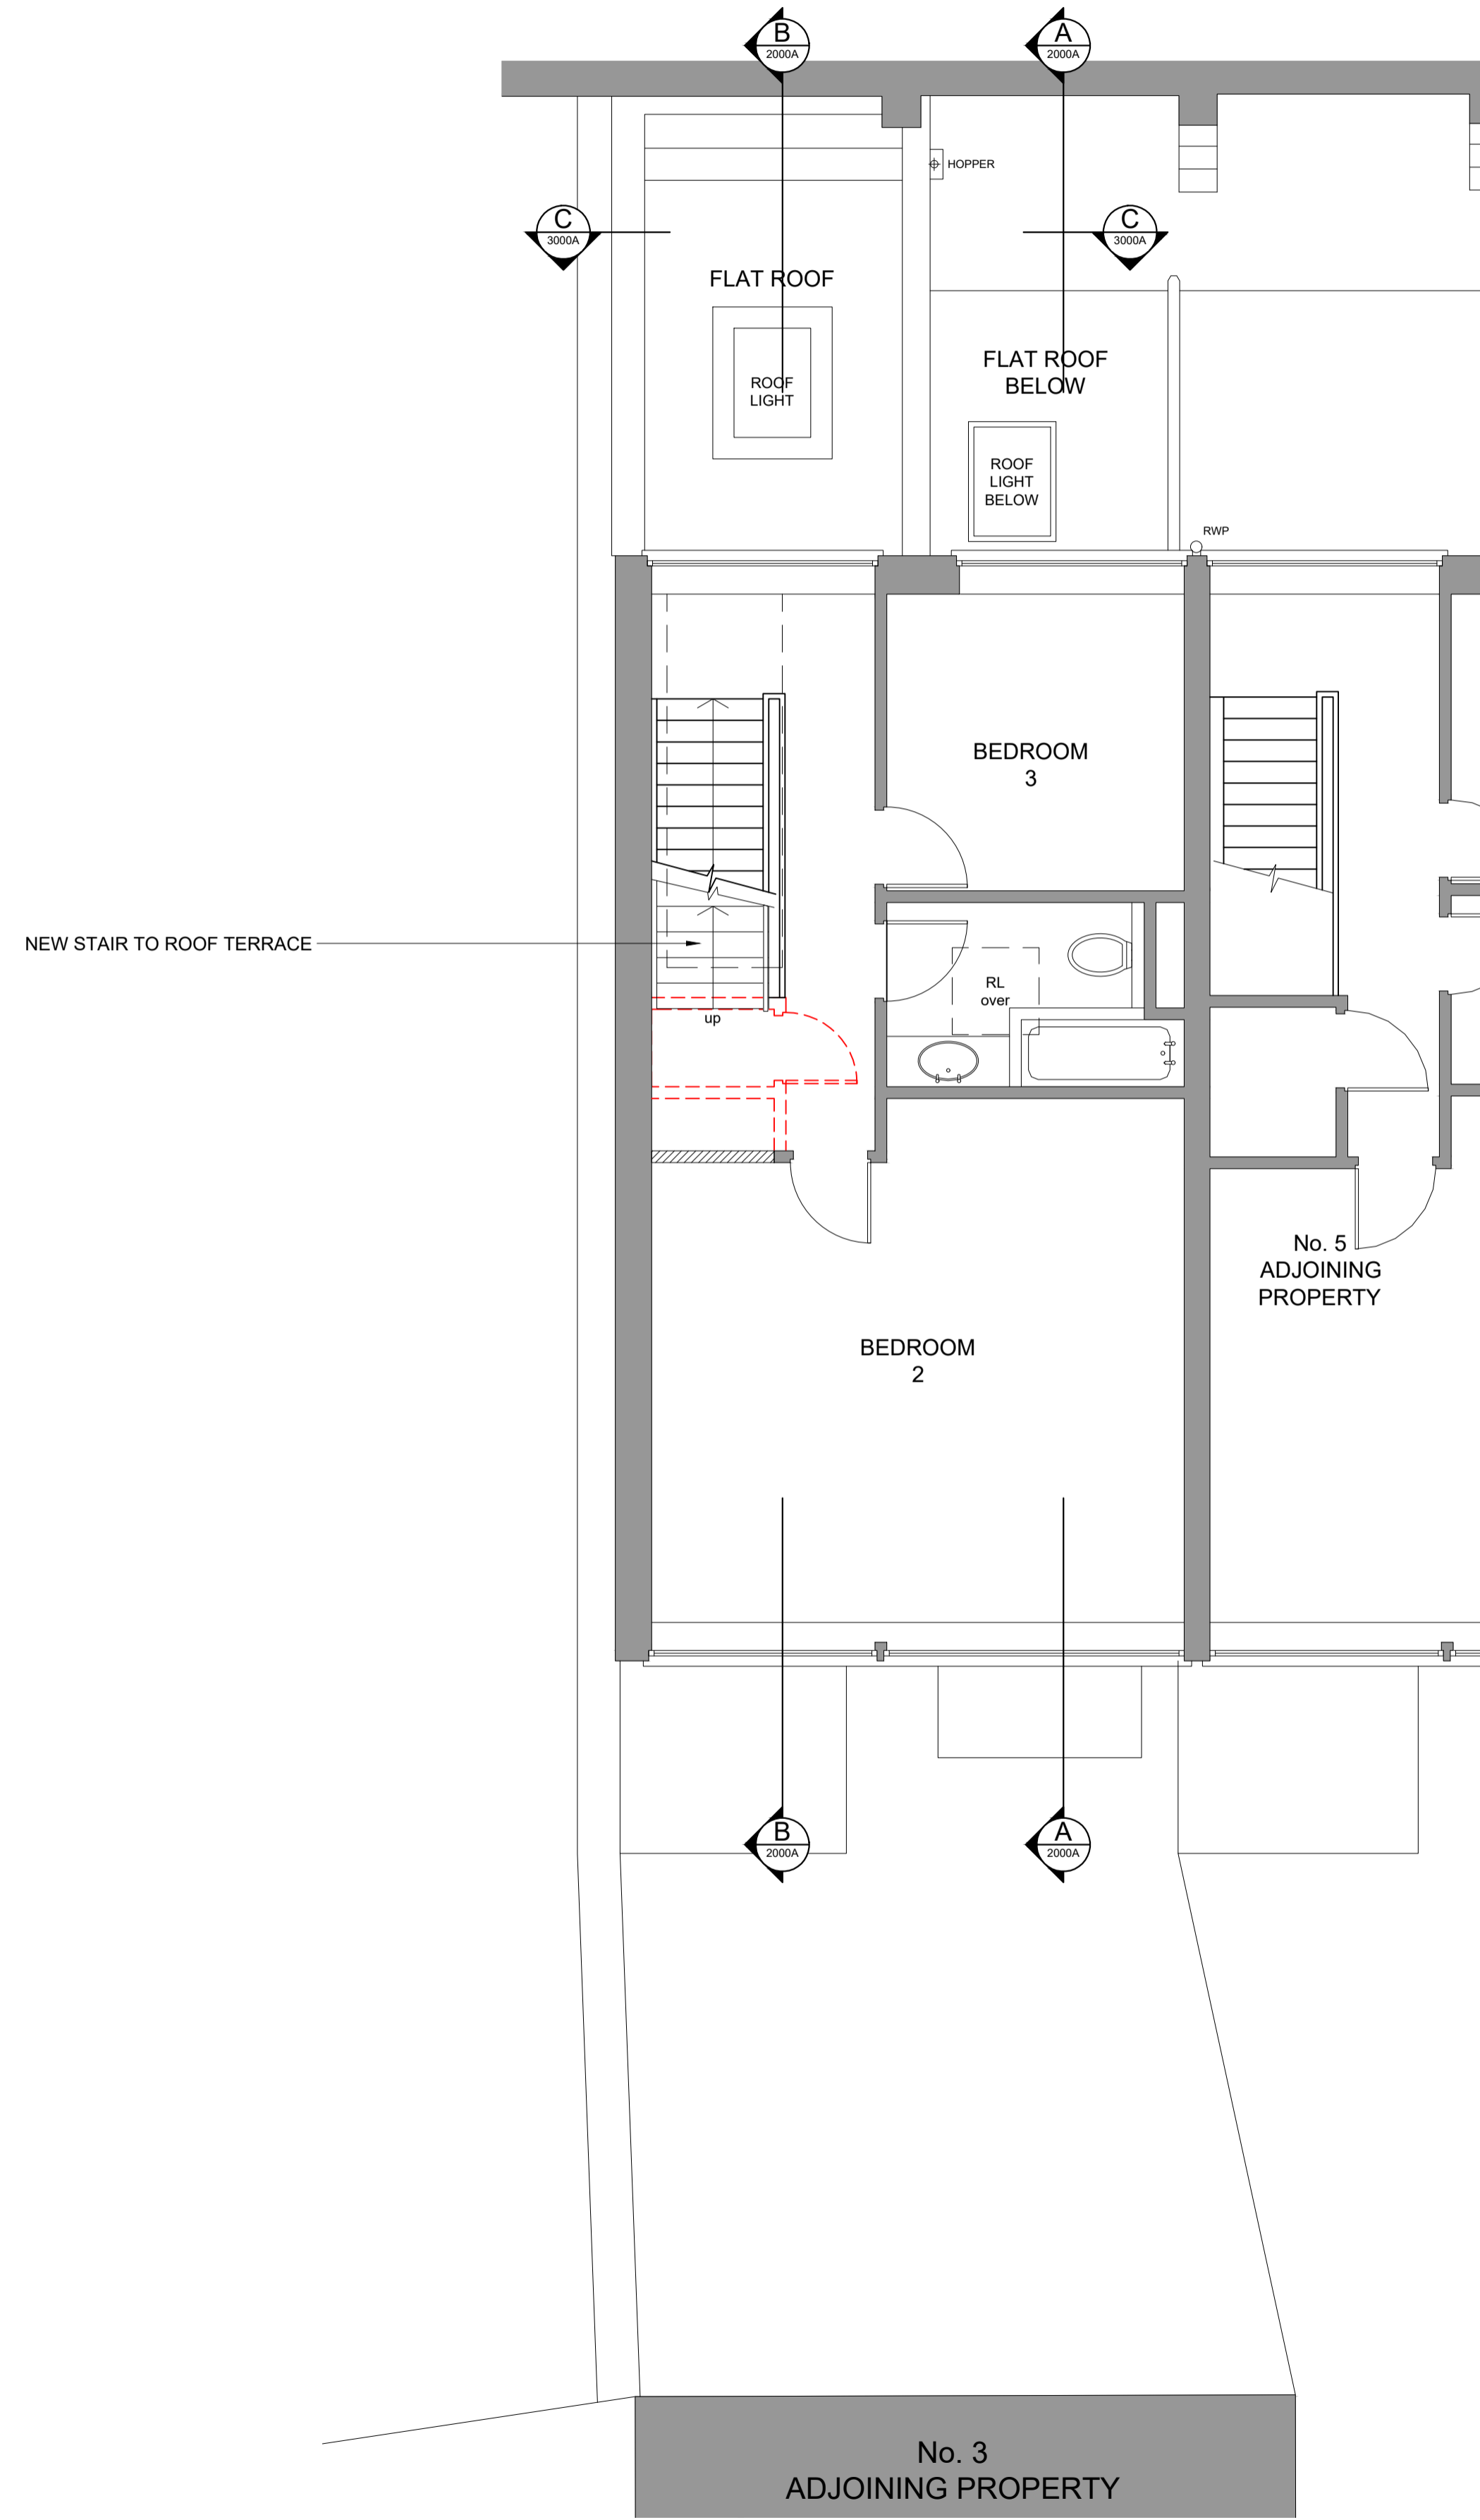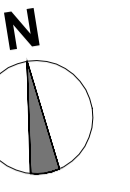

1 PROPOSED SECOND FLOOR PLAN

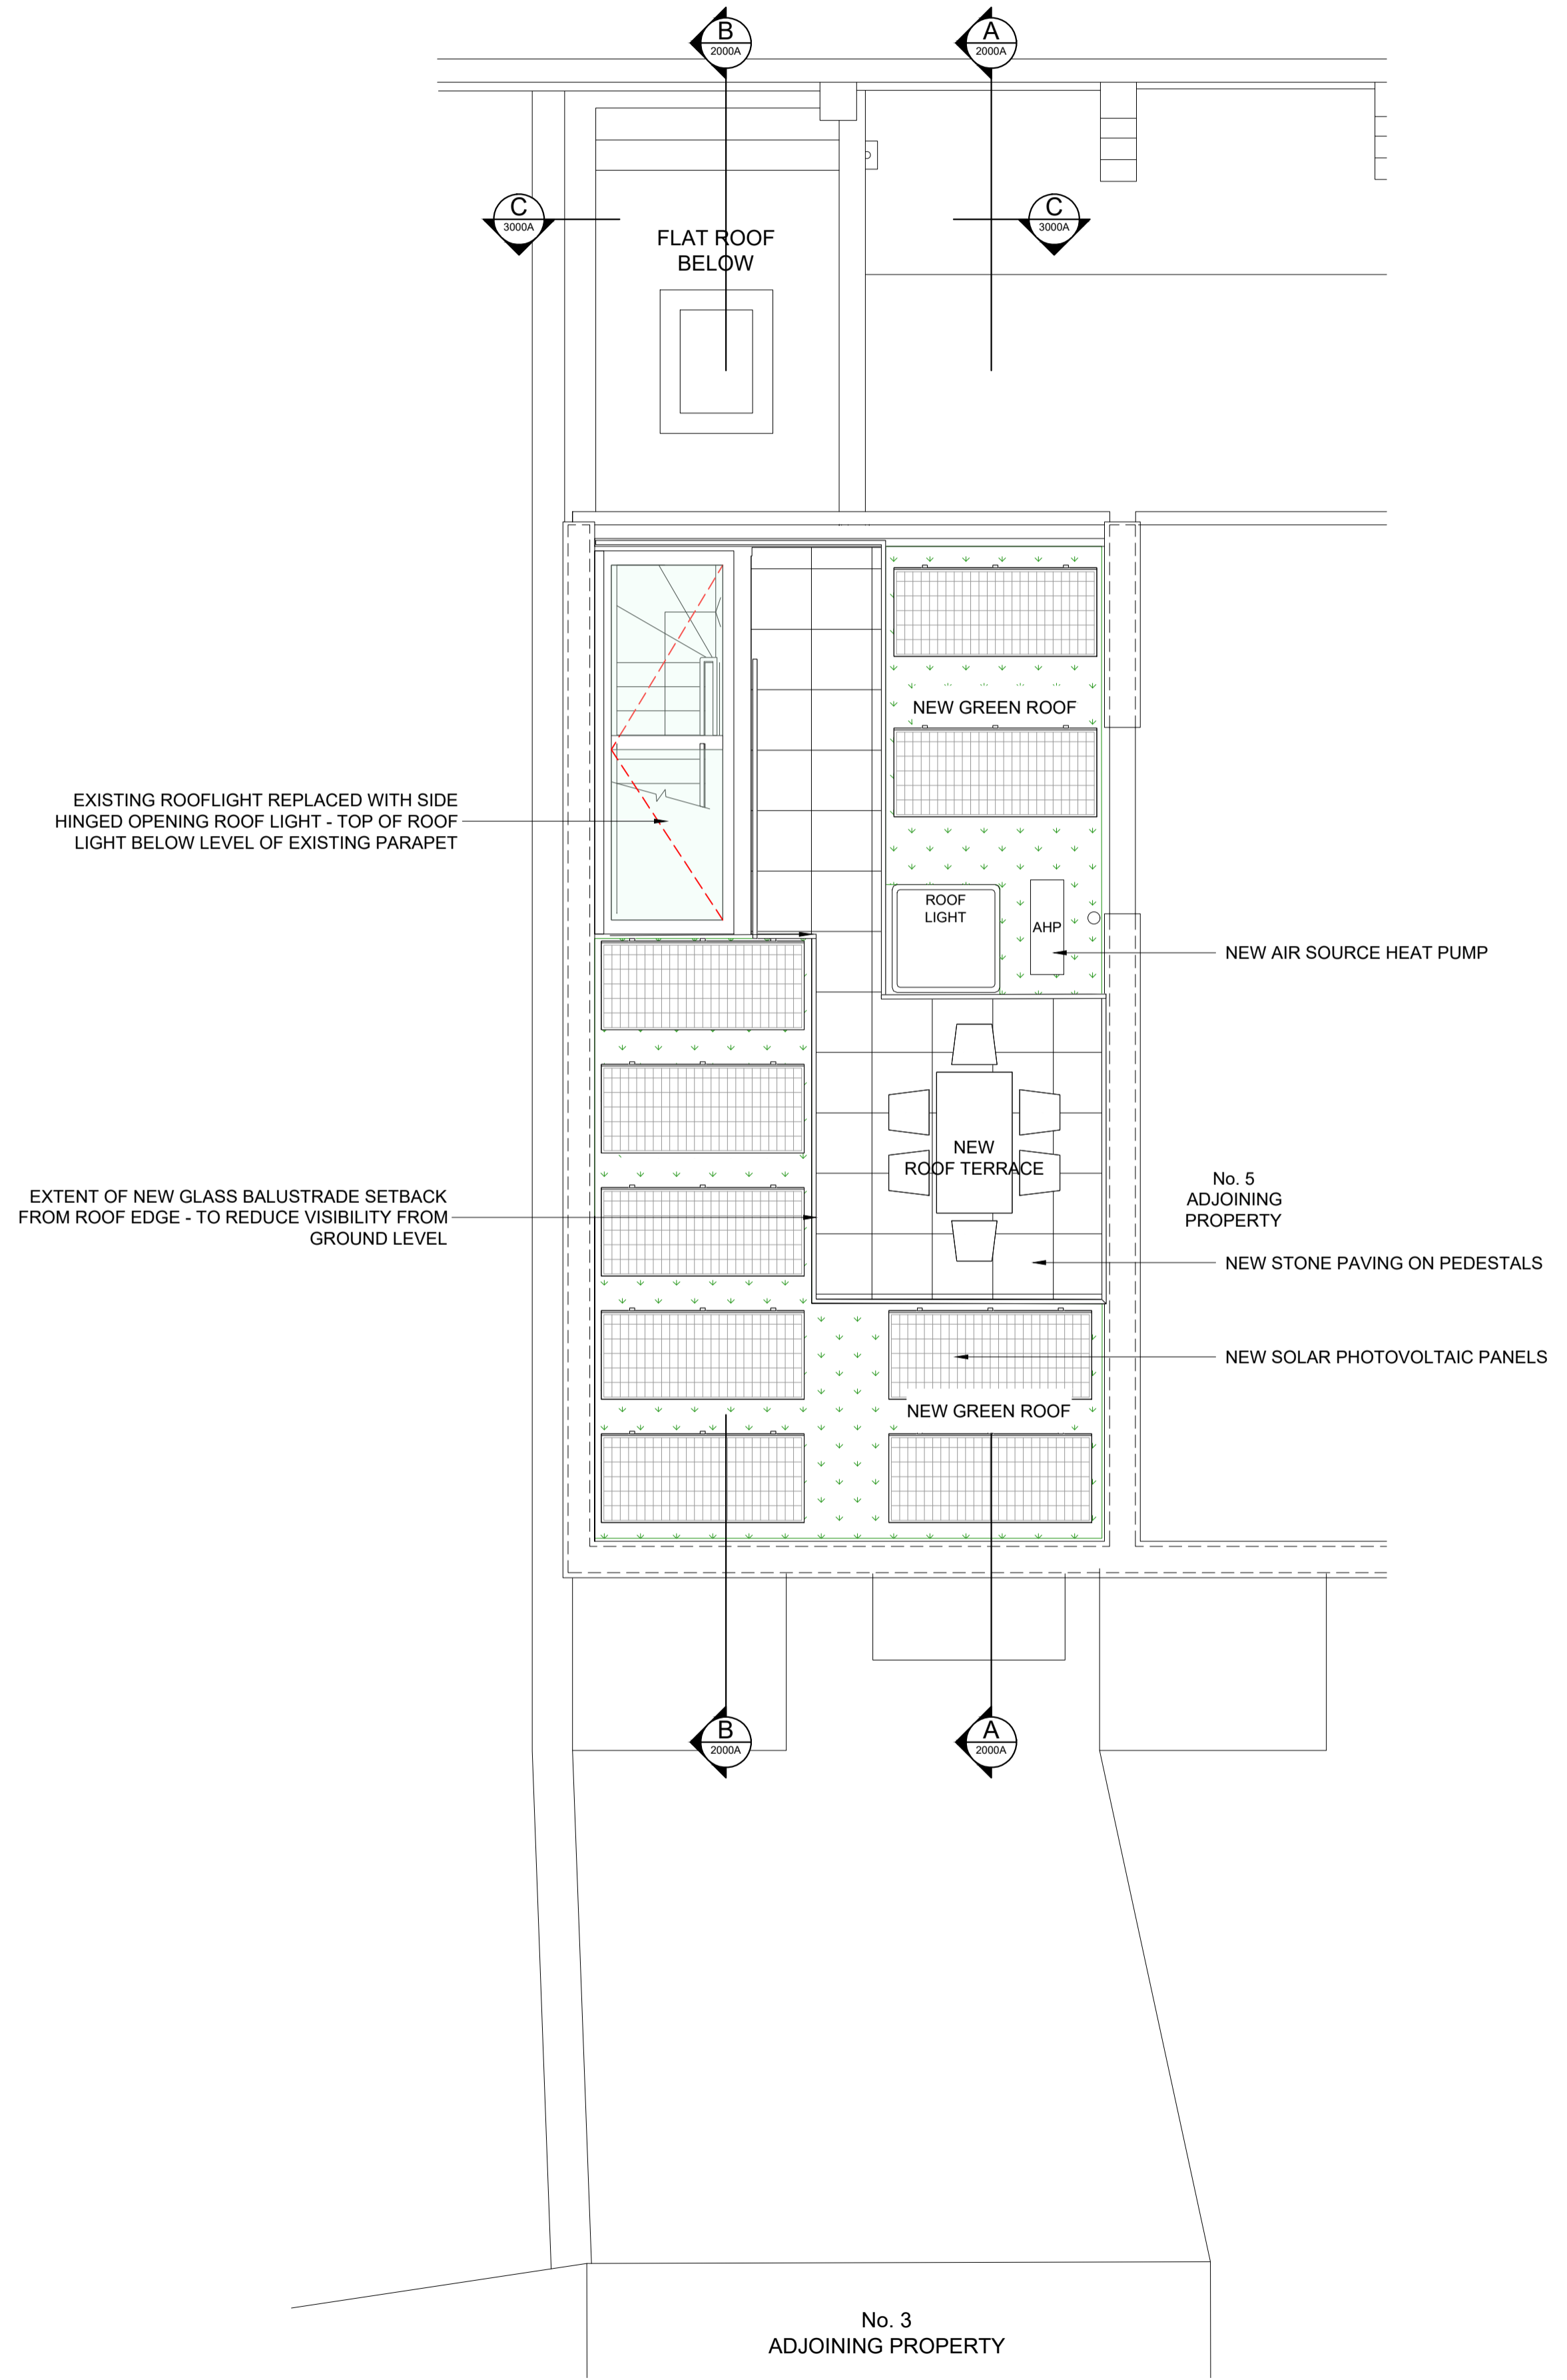

2 PROPOSED ROOF PLAN



P2	21.06.2021	
* revise terrace position		
* revise balustrade - inset from edge		
* revise to low profile side-opening roof light so not visible above parapet.		
P1	22.02.21	WHL
* PLANNING APPROVAL		
rev	amendments	date by

architects


ipa

T + 44 (0) 20 7436 1133
W ipa-architects.com


Project
4 OAK HILL PARK MEWS
LONDON
NW3 7LH

Drawing Title
PROPOSED PLANS -
SECOND FLOOR &
ROOF

Drawing Status	
PLANNING	
Date	Drawn by
09/02/21	WHL
Scale	
A1 @ 1:50	A3 @ 1:100
Drawing No.	Rev
20071.1001A	P2
Cad File	
20071.1001A (P_2ND_RF)	
© IPA Architects: All rights reserved.	

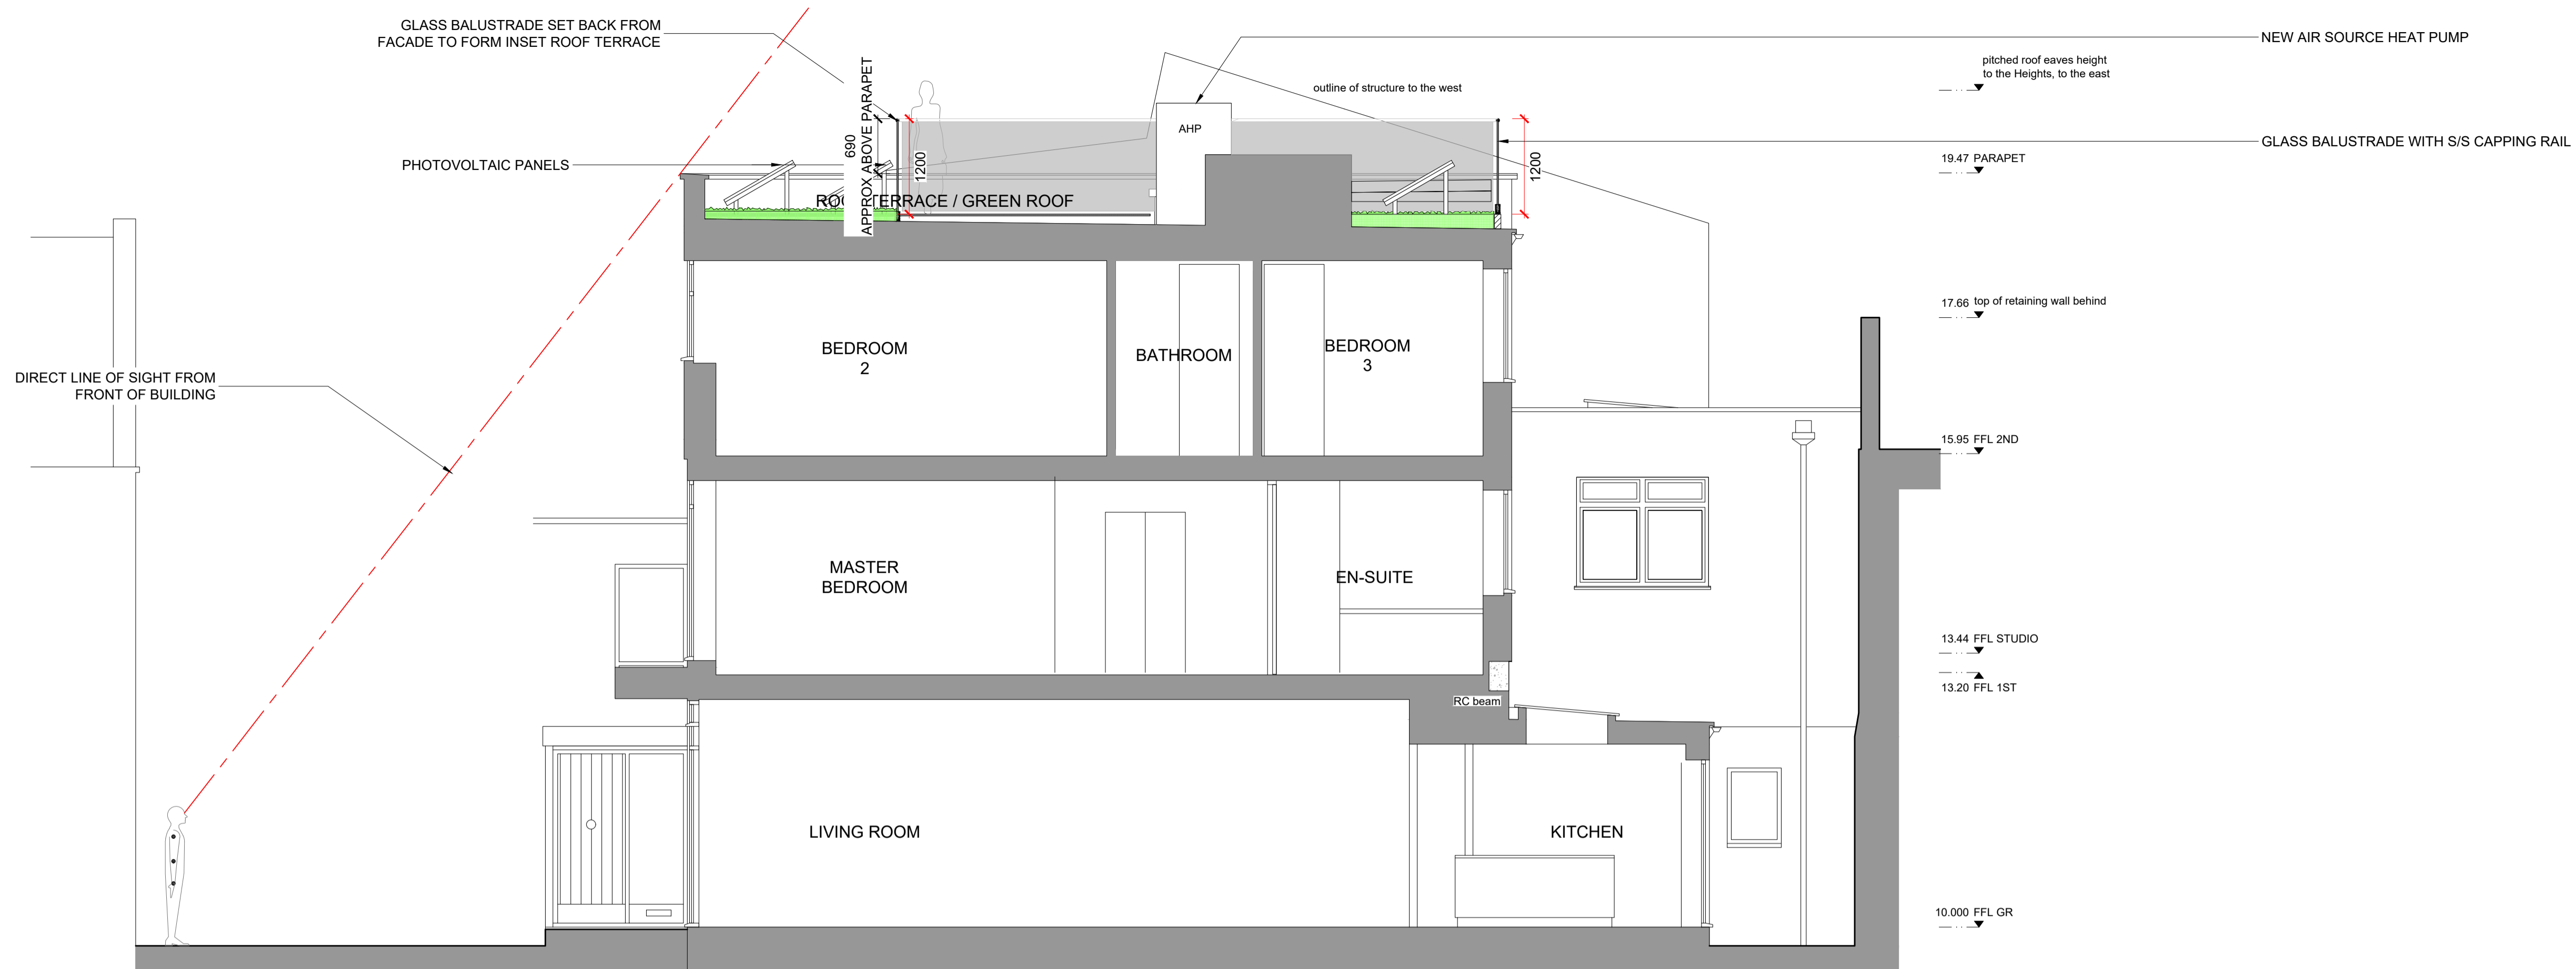

1 PROPOSED SECTION AA

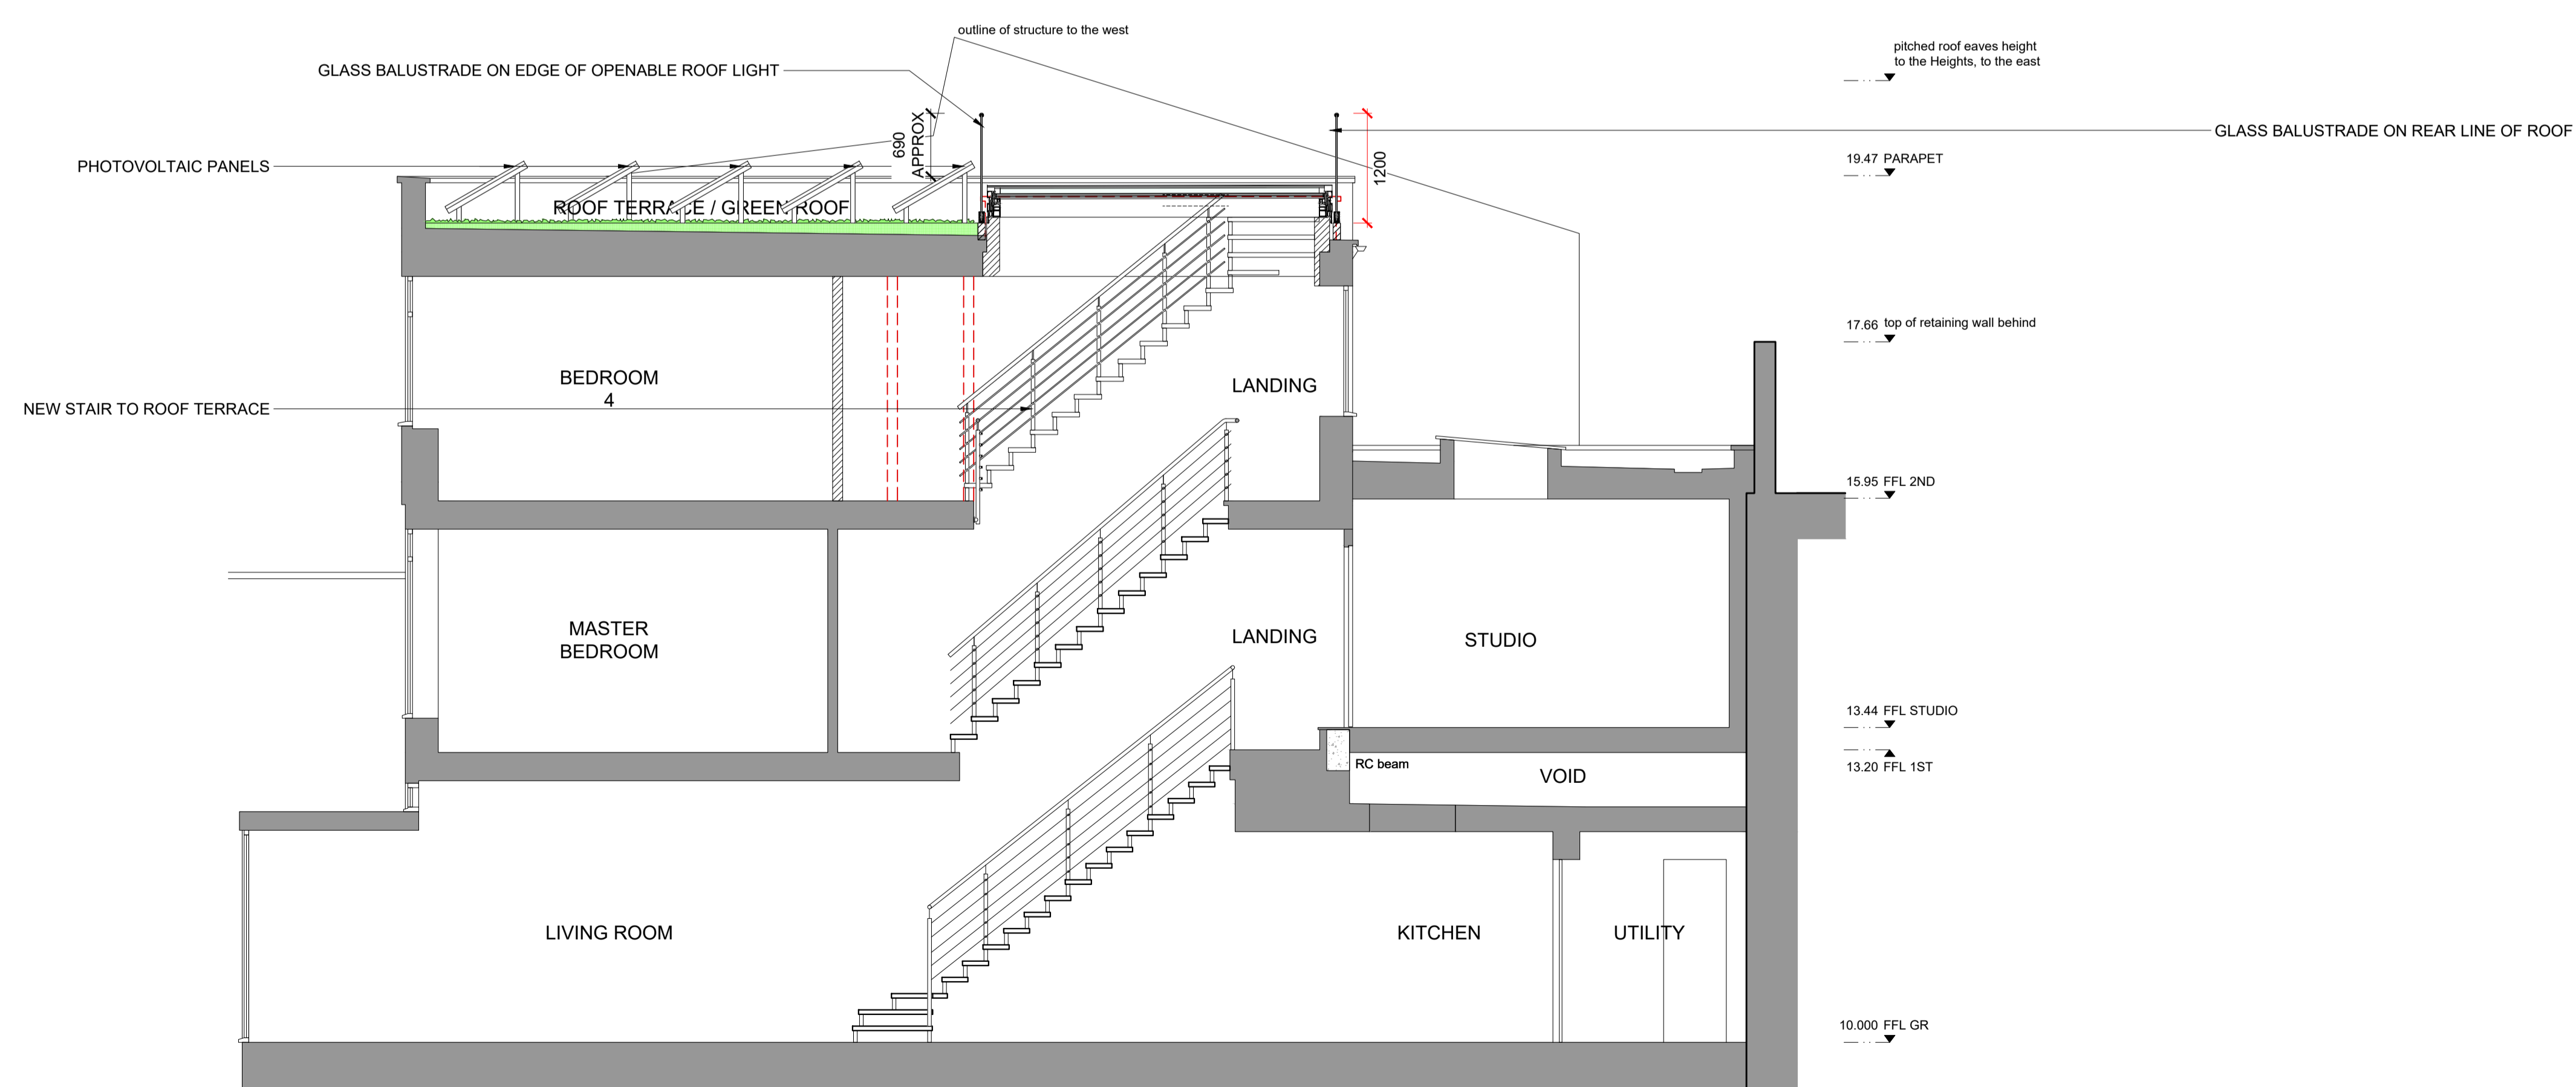

2 PROPOSED SECTION BB

P2	21.06.2021	
* revise terrace position		
* revise balustrade - inset from edge		
* revise to low profile side-opening roof light so not visible above parapet.		
P1	22.02.21	WHL
* PLANNING APPROVAL		
rev	amendments	date by

architects
ipa
T + 44 (0) 20 7436 1133
W ipa-architects.com

Project
4 OAK HILL PARK MEWS
LONDON
NW3 7LH


Drawing Title
PROPOSED
SECTIONS AA, BB

Drawing Status	
PLANNING	
Date	Drawn by
09/02/21	WHL
Scale	
A1 @ 1:50	A3 @ 1:100
Drawing No.	Rev
20071.2000A	P2
Cad File	
20071.2000A (P_SECT)	
© IPA Architects. All rights reserved.	





1 PROPOSED NORTH ELEVATION (SECTION CC)

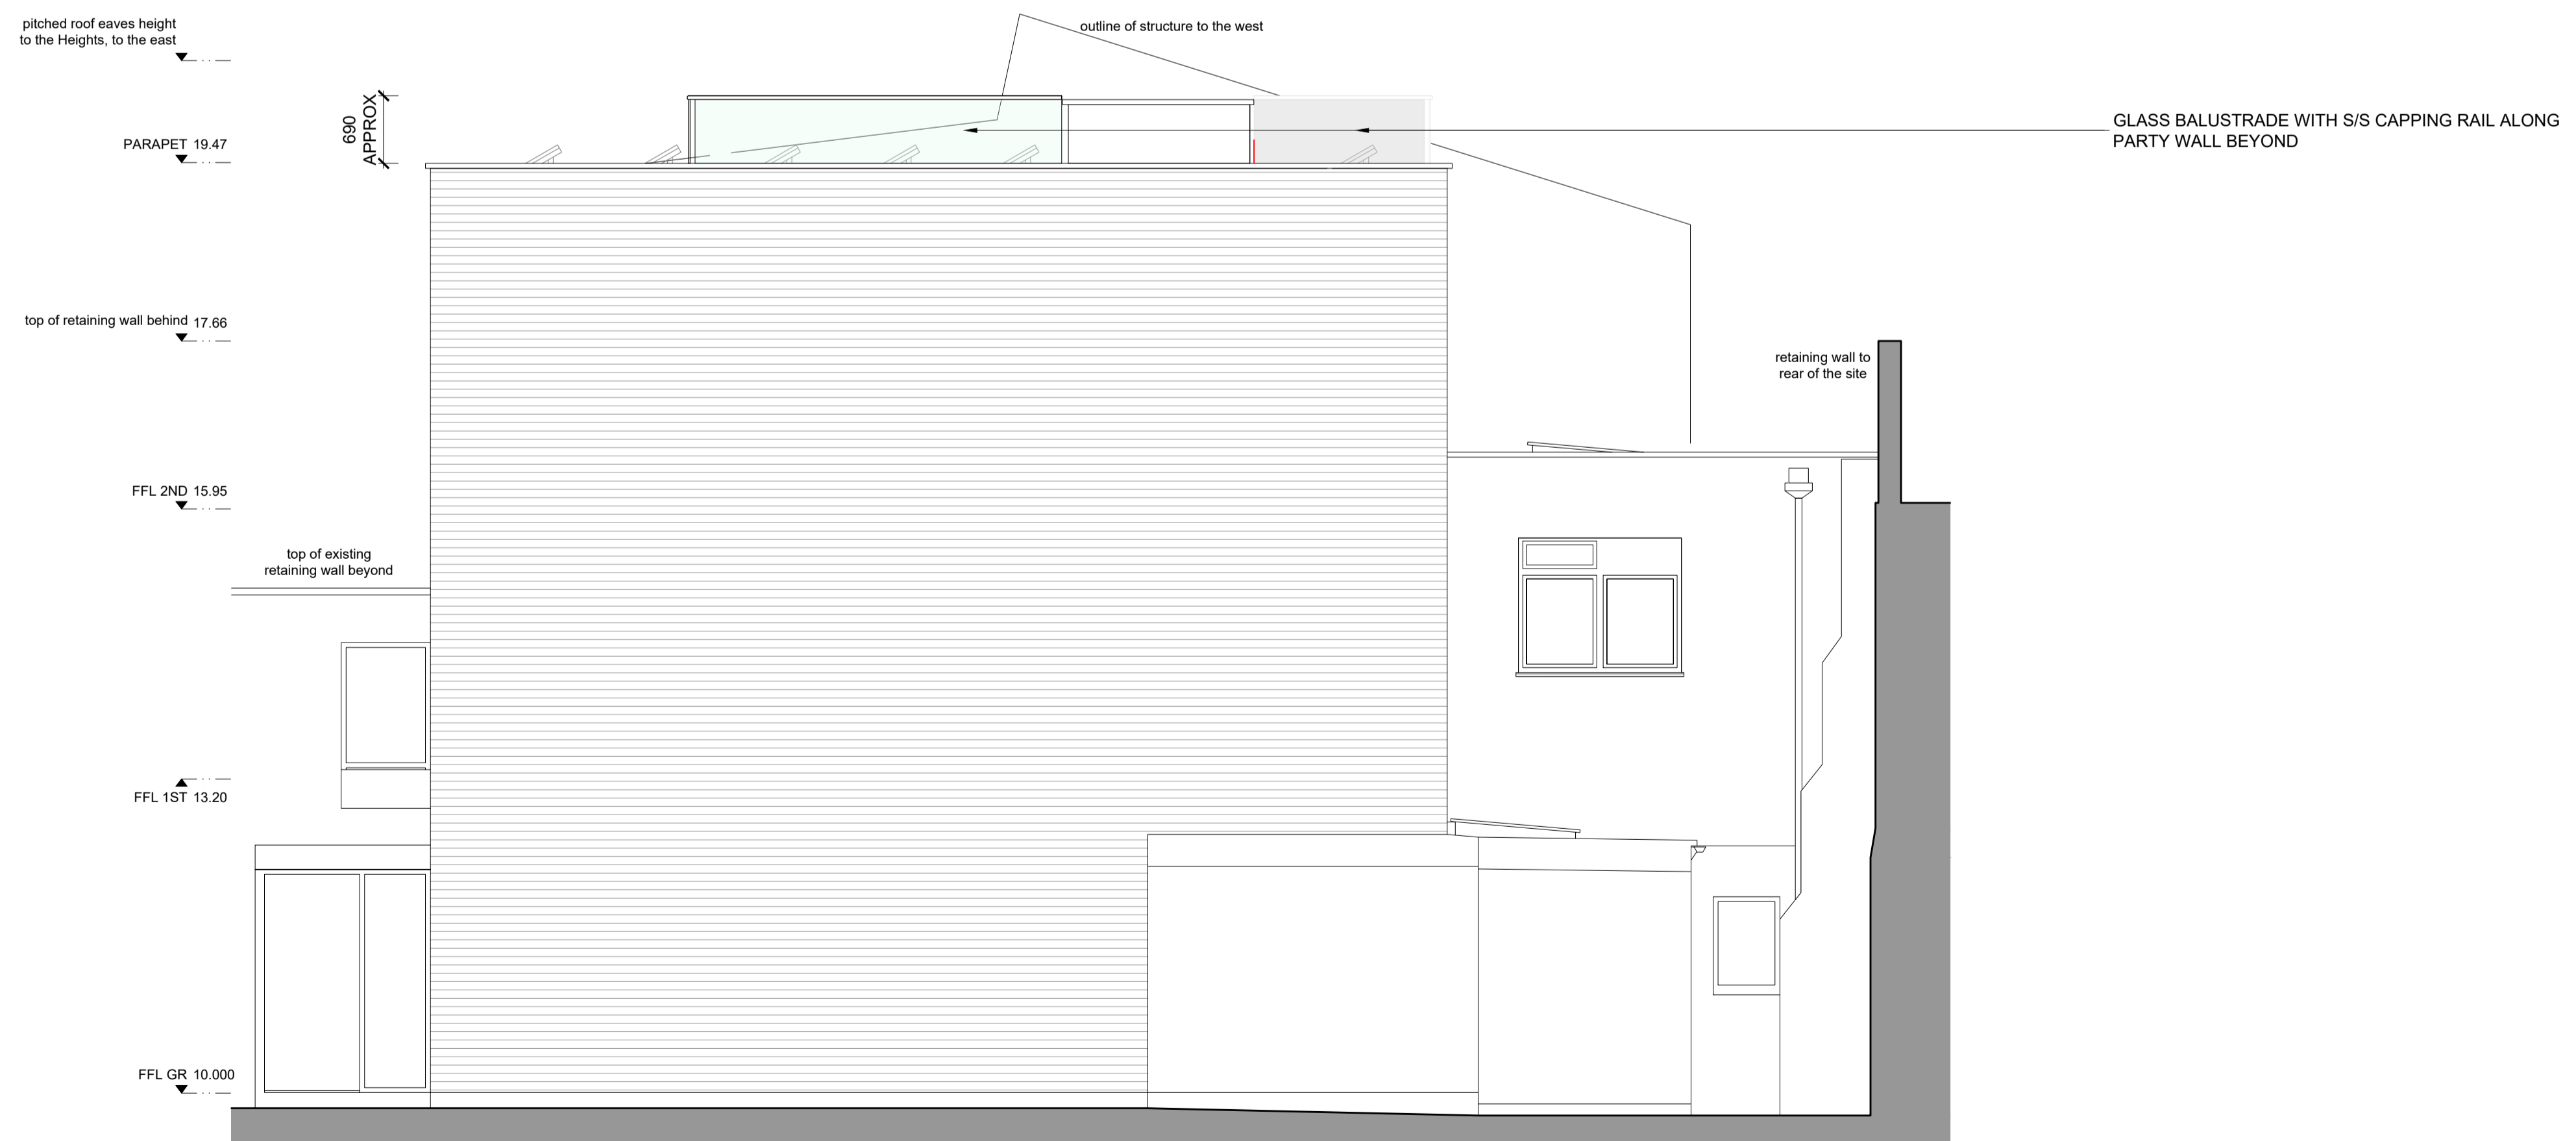

2 PROPOSED EAST ELEVATION

P2 21.06.2021
 * revise terrace position
 * revise balustrade - inset from edge
 * revise to low profile side-opening roof light so not visible above parapet.

P1 22.02.21 WHL
 * PLANNING APPROVAL
 rev amendments date by

architects
ipa
 T + 44 (0) 20 7436 1133
 W ipa-architects.com

Project
 4 OAK HILL PARK MEWS
 LONDON
 NW3 7LH

Drawing Title
 PROPOSED ELEVATIONS -
 NORTH (SECTION CC)
 & EAST

Drawing Status
PLANNING


Date 09/02/21 Drawn by WHL

Scale A1@1:50 A3 @ 1:100


Drawing No. 20071.3000A Rev P2

Cad File 20071.3000A (P_ELEV_N&E)
 © IPA Architects: All rights reserved.



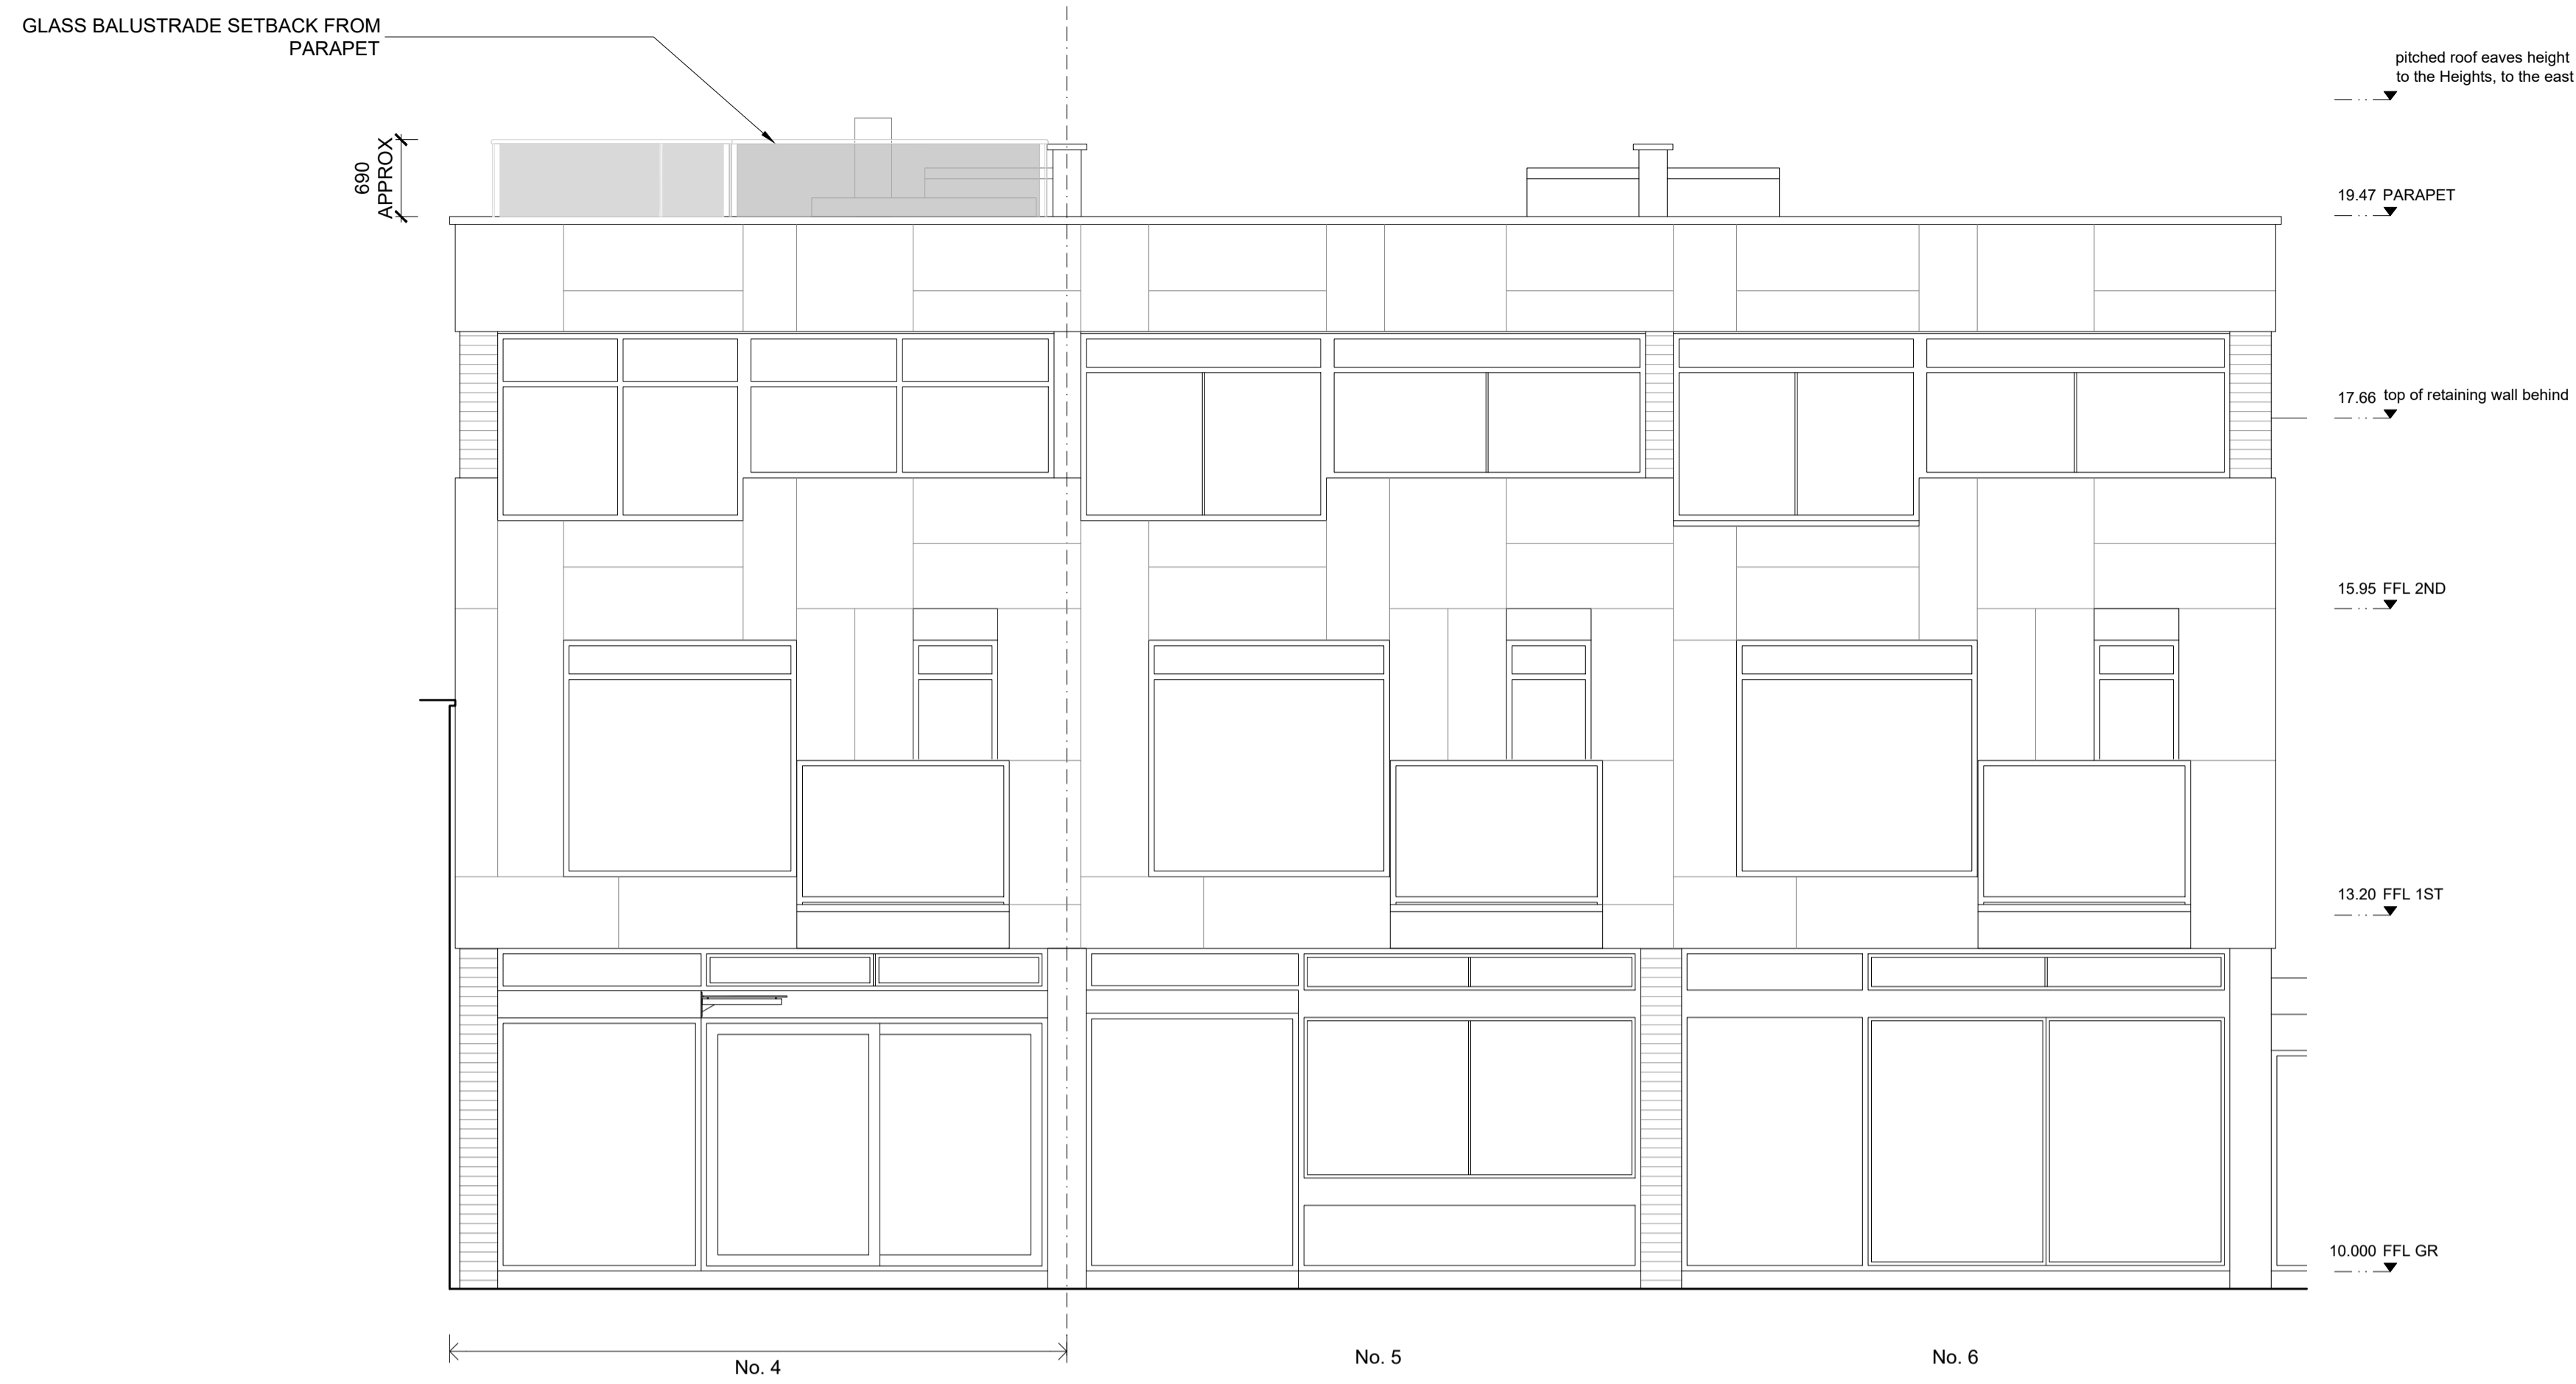

1 PROPOSED SOUTH ELEVATION

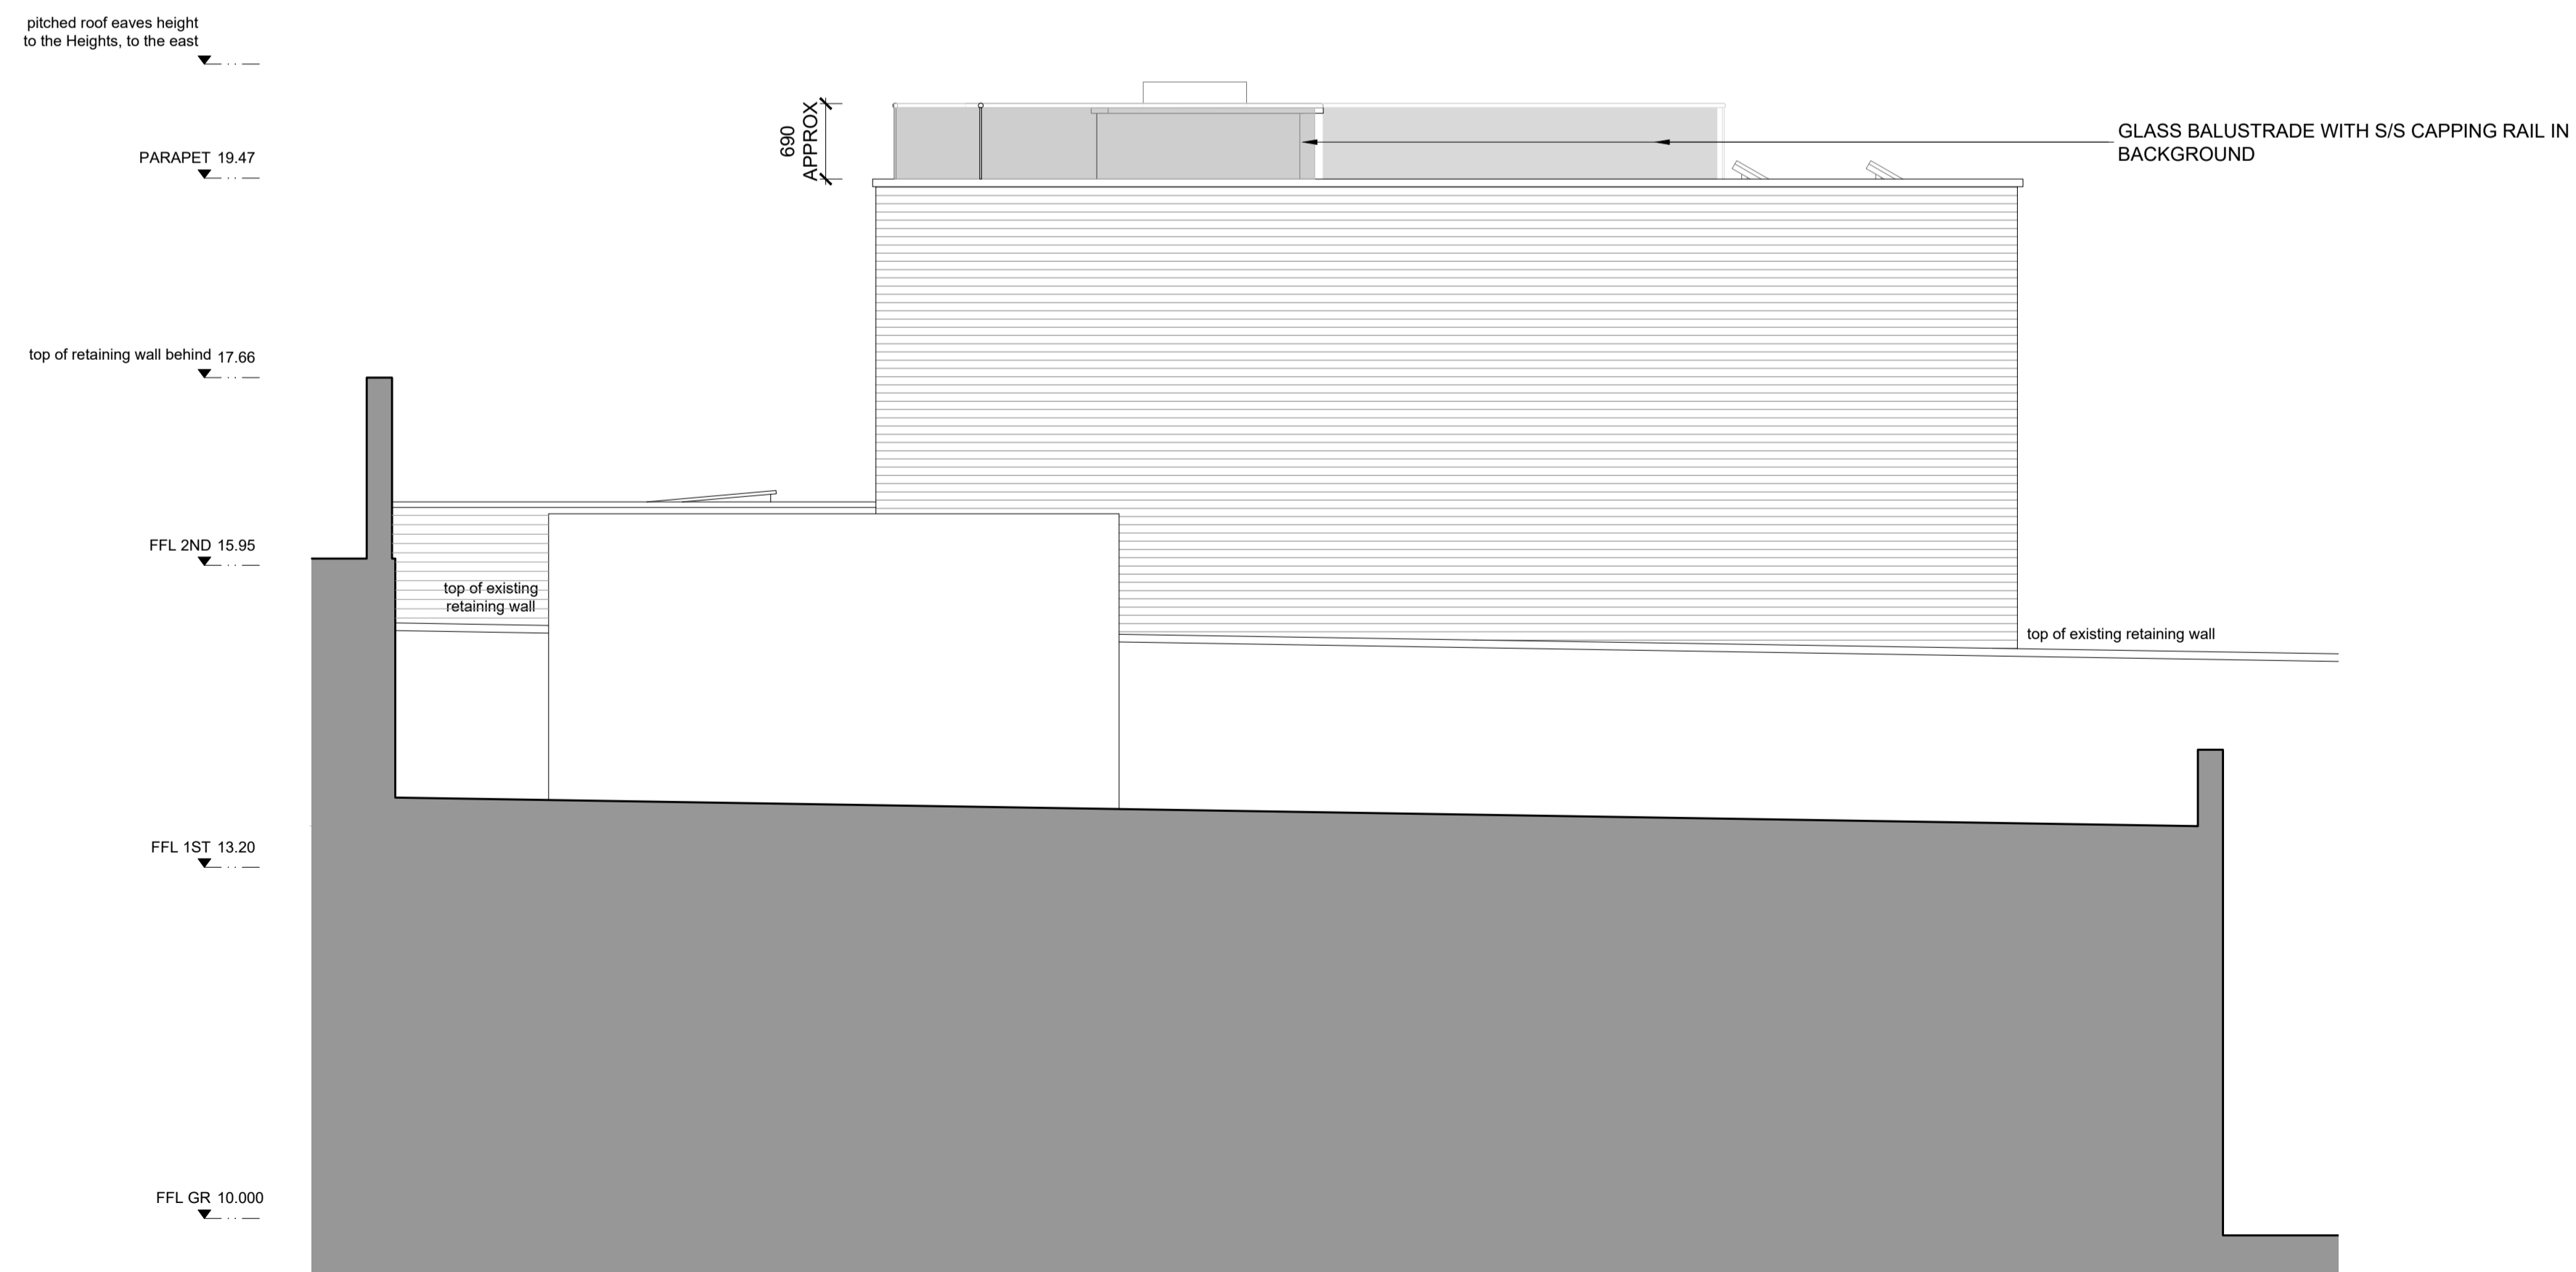

2 PROPOSED WEST ELEVATION

P2	21.06.2021	WHL
* revise terrace position		
* revise balustrade - inset from edge		
* revise to low profile side-opening roof light so not visible above parapet.		
P1	22.02.21	WHL
* PLANNING APPROVAL		
rev amendments	date	by



T + 44 (0) 20 7436 1133
 W ipa-architects.com

Project
 4 OAK HILL PARK MEWS
 LONDON
 NW3 7LH

Drawing Title
 PROPOSED ELEVATIONS -
 SOUTH & WEST

Drawing Status
PLANNING

Date 09/02/21 Drawn by WHL


Scale A1 @ 1:50 A3 @ 1:100

Drawing No. 20071.3001A Rev P2


Cad File 20071.3001A (P_ELEV_S&W)
 © IPA Architects. All rights reserved.



This drawing must not be reproduced without permission.
Do not scale from drawing.
Contractor to check all dimensions on site.
Report discrepancies to the architect.

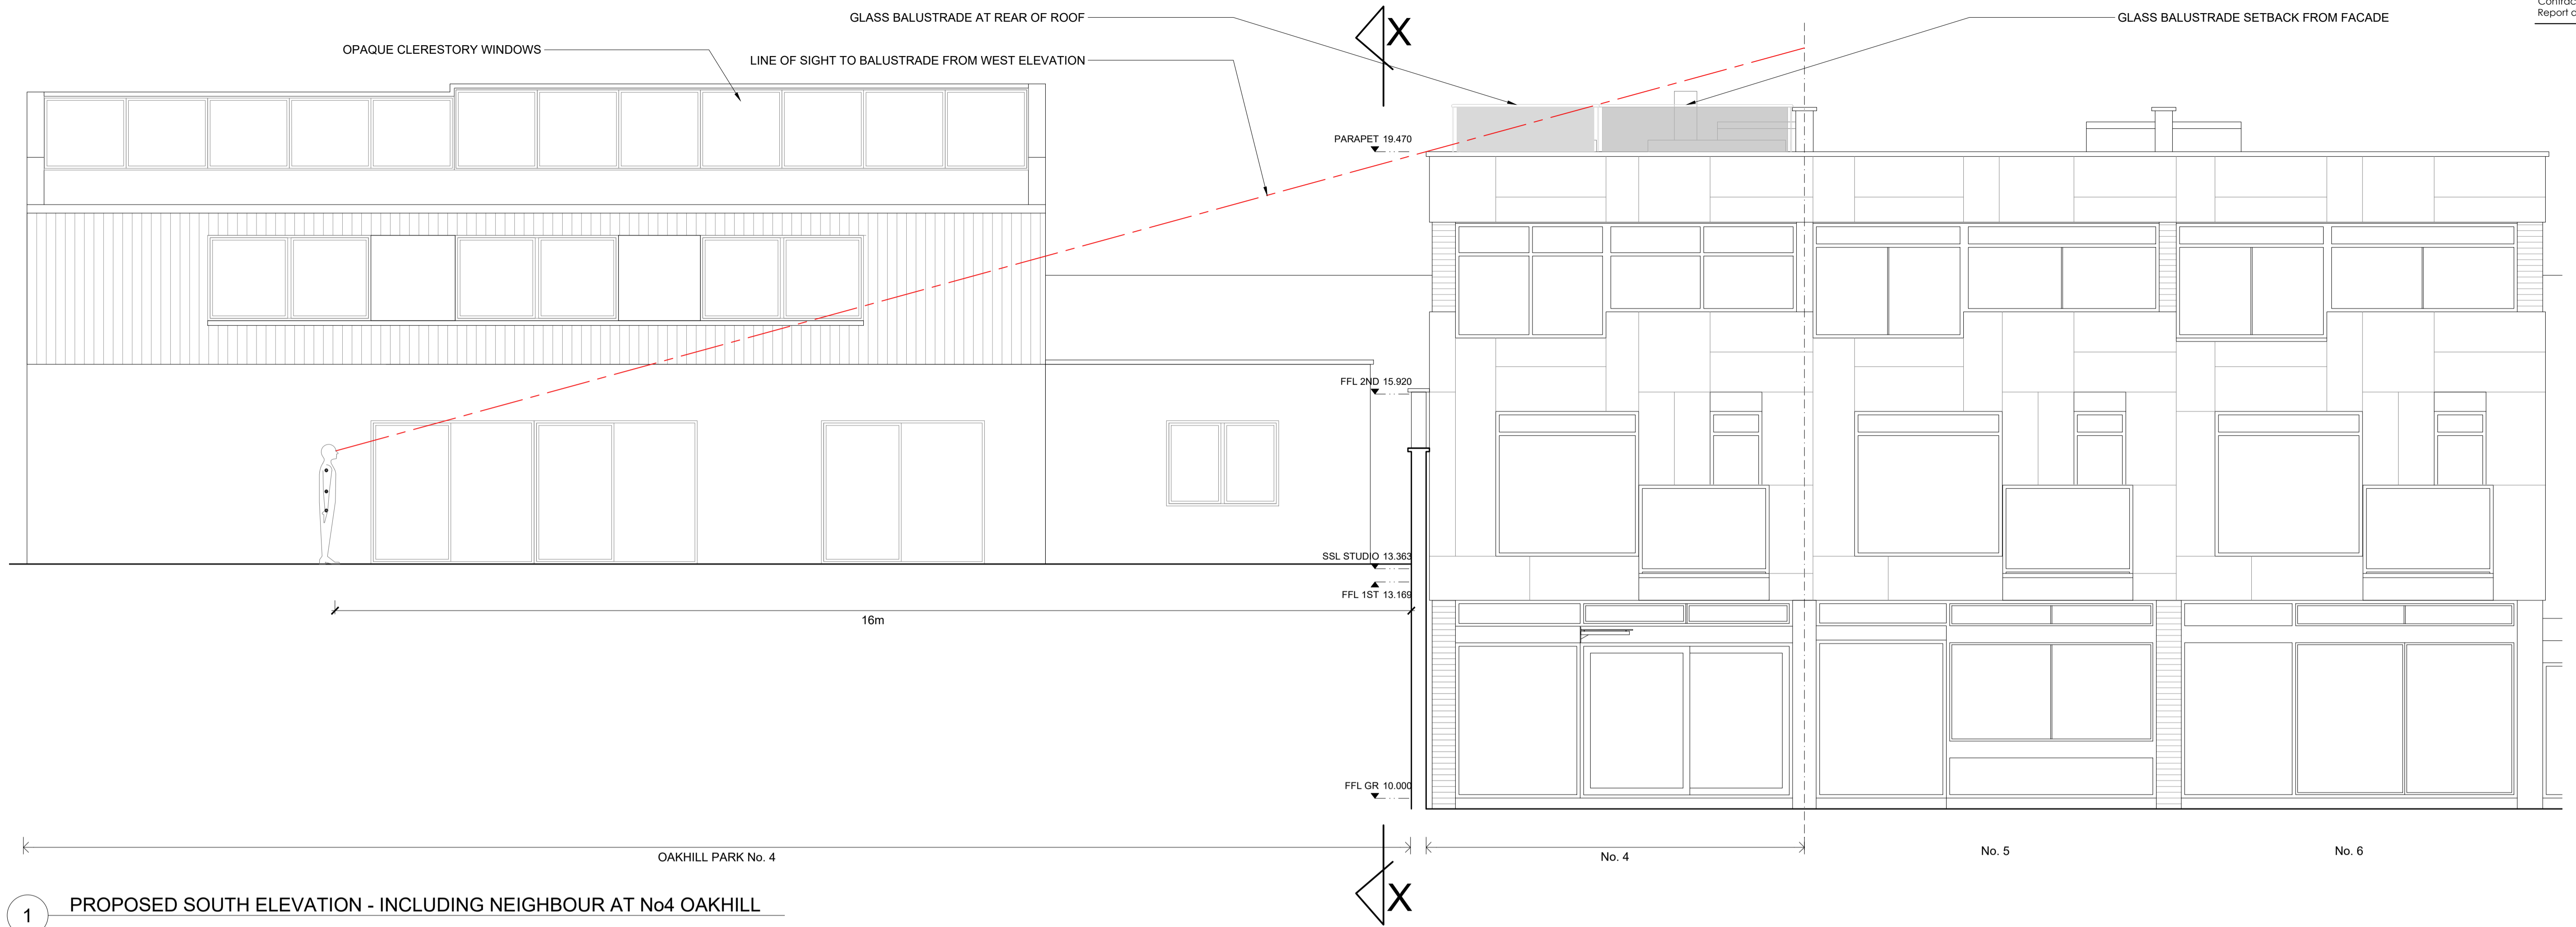

1 PROPOSED SOUTH ELEVATION - INCLUDING NEIGHBOUR AT No4 OAKHILL

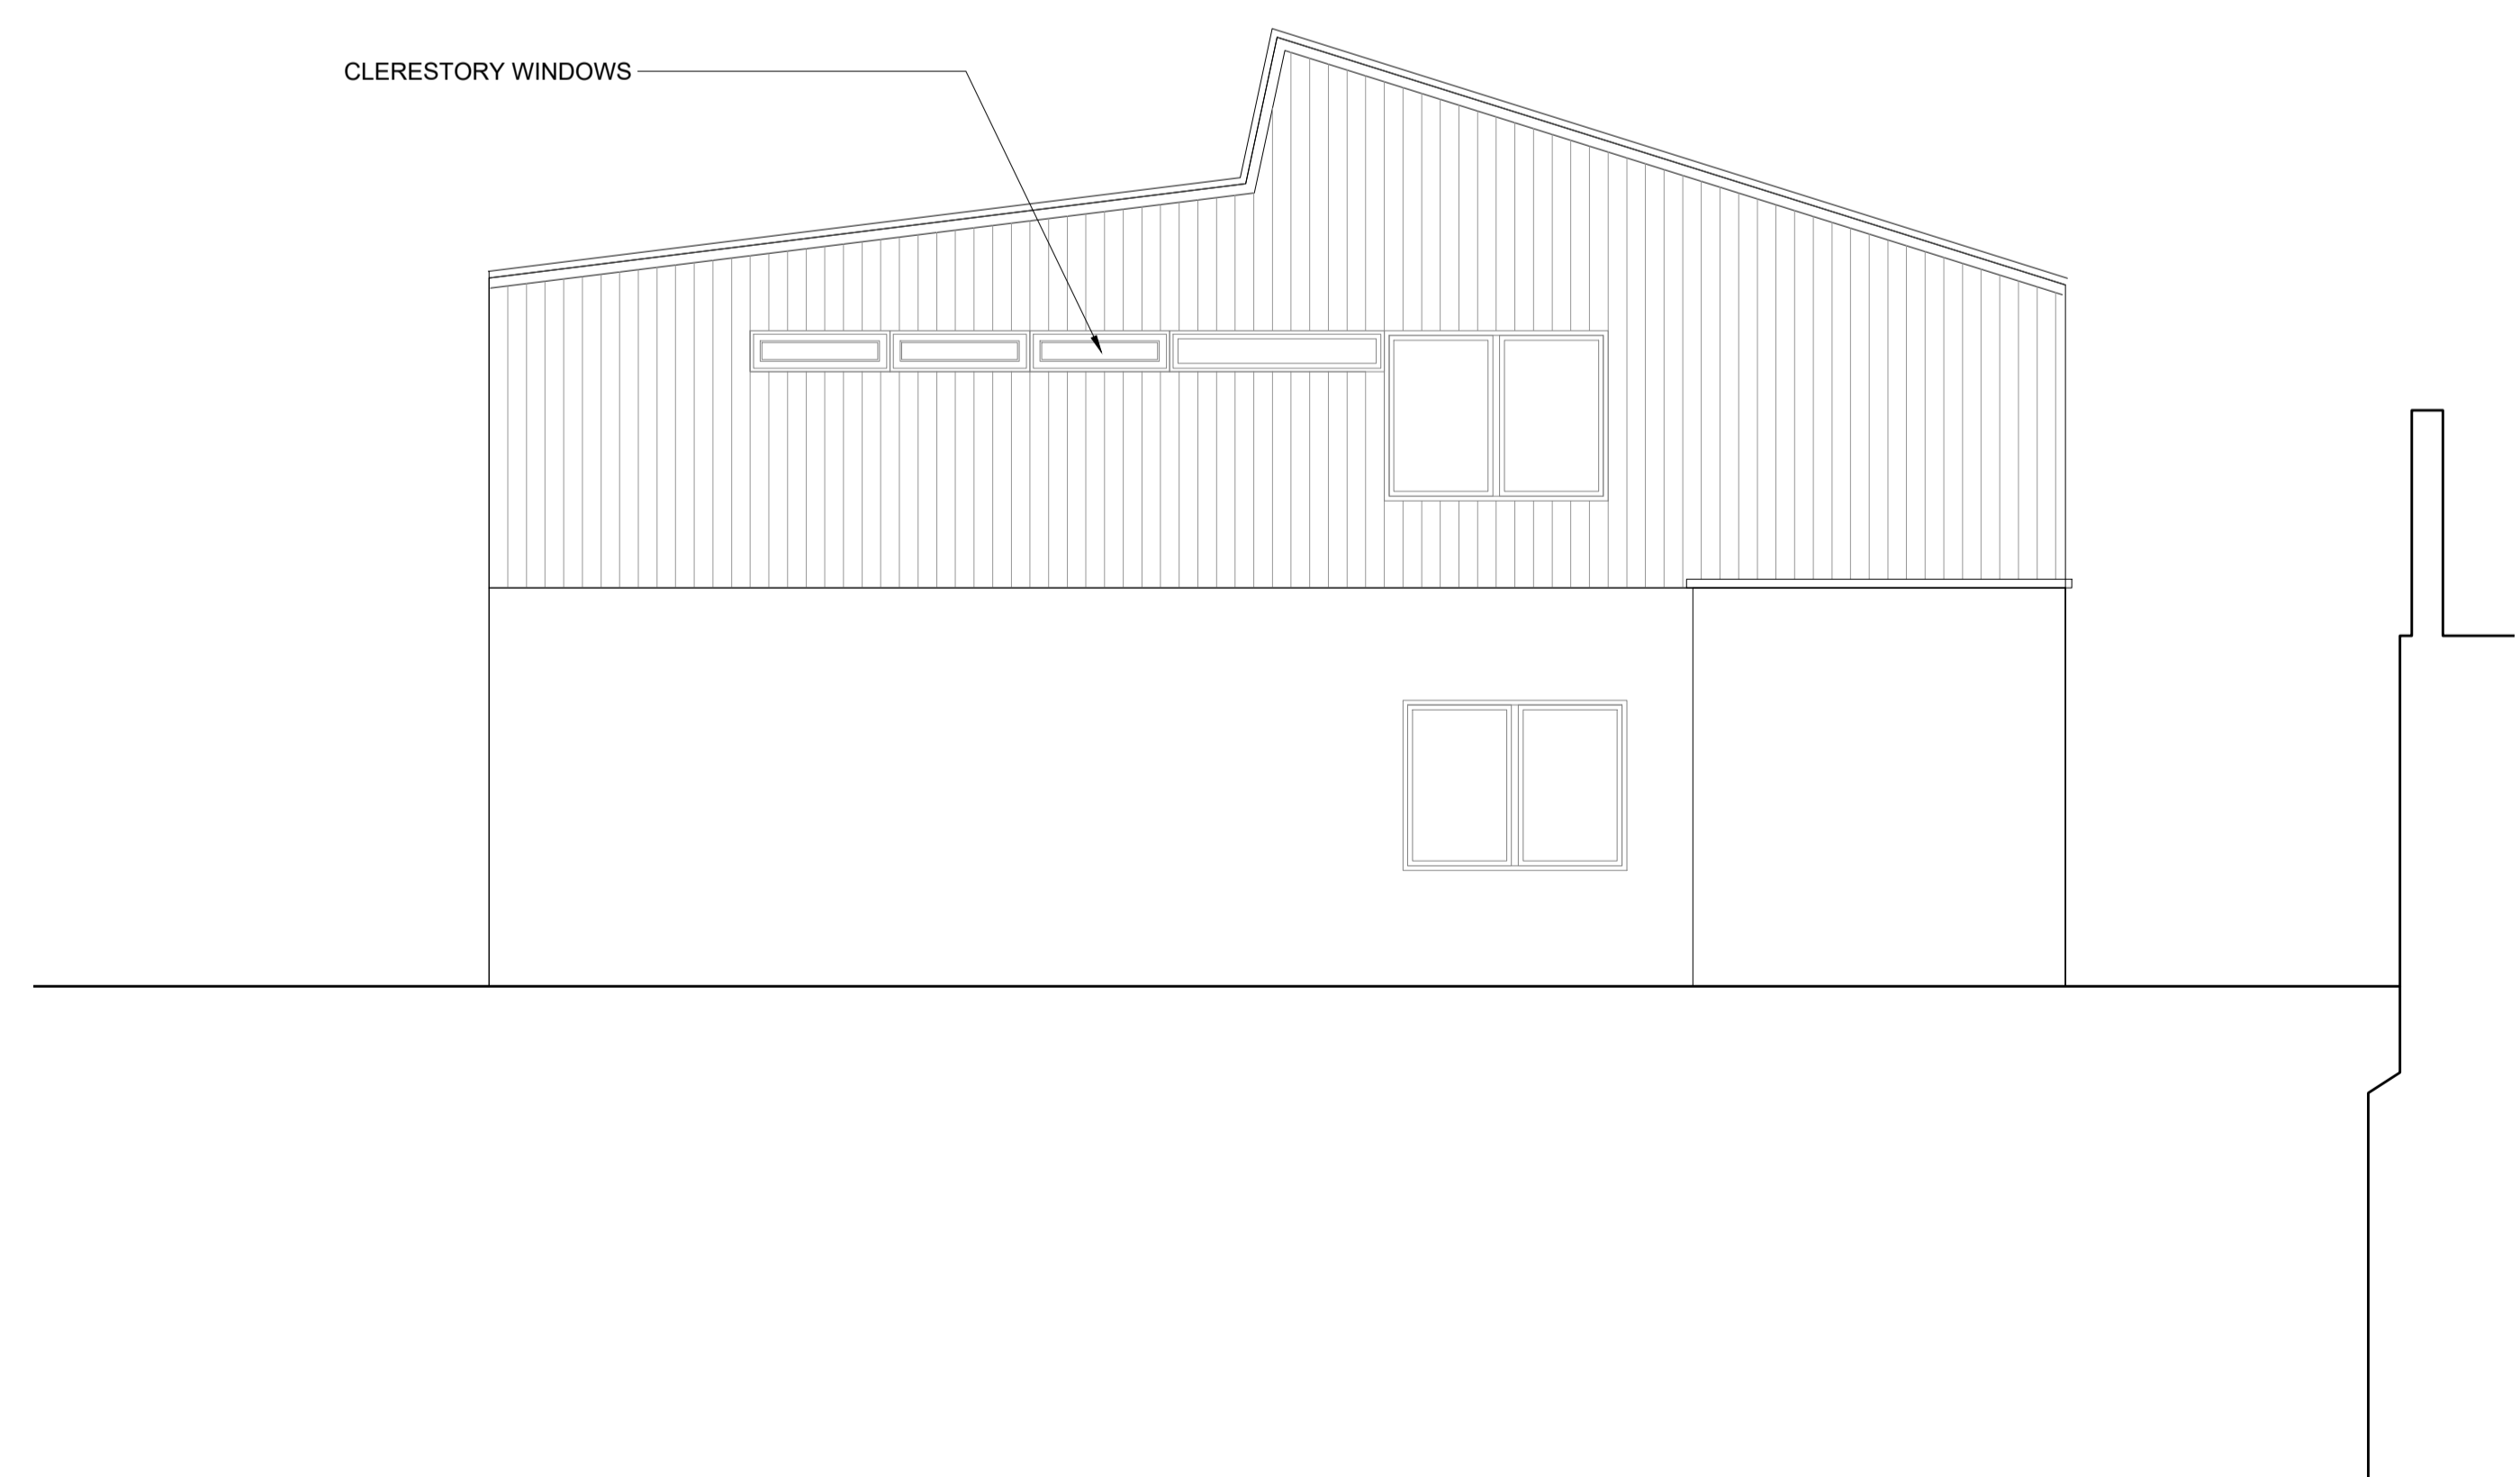

2 PROPOSED WEST ON SECTION -XX - (SIDE ELEVATION 4 OAKHILL PARK)

P2 21.06.2021
* revise terrace position
* revise balustrade - inset from edge
* revise to low profile side-opening roof light so not visible above parapet.

P1 09.06.2021 RW
* PLANNING APPROVAL

rev	amendments	date	by



T + 44 (0) 20 7436 1133
W ipa-architects.com

Project
4 OAK HILL PARK MEWS
LONDON
NW3 7LH

Drawing Title
PROPOSED
SOUTH ELEVATION
SECTIONAL ELEVATION XX

Drawing Status
PLANNING

Date 09/02/21 Drawn by WHL

Scale A1 @ 1:50 A3 @ 1:100

Drawing No. 20071.3002A Rev P2

Cad File 20071.3001A (P_ELEV_S&W)

© IPA Architects. All rights reserved.

