



- Existing Structure
- Proposed Structure
- Proposed Cupboards
- Rooflights & Ceiling Above

Rev	Issued	Status & Description	Drawn / Checked
B	22/06/2021	Issued for Planning	CA / TB
A	04/06/2021	Issued for Planning	CA / TB
-	24/12/2020	Issued for Planning	MN / TB

Notes:

All dimensions to be checked on site prior to construction or fabrication of any element. Any discrepancies between figure dimensions reported to Architect for clarification prior to commencing work.

This drawing is to be read in conjunction with all consultants information.

Elements of services are indicated for coordination purposes. For full services layouts refer to Services Engineer's drawings and specification.



Elements of structure are indicated for coordination purposes. For full structural layouts refer to Structural Engineer's drawings and specification.

(C) Trevor Brown Architect Ltd. All rights described in chapter IV of the Copyright Designs and Patents Act 1988 have been asserted.

tba

Job
Hartland Road
Address
32 Hartland Road NW1 8DD
Status
Planning
Drawing title
Proposed Ground & First Floor Plans

Scale
1:100@A3
Drawing number
155_1001 Revision
B

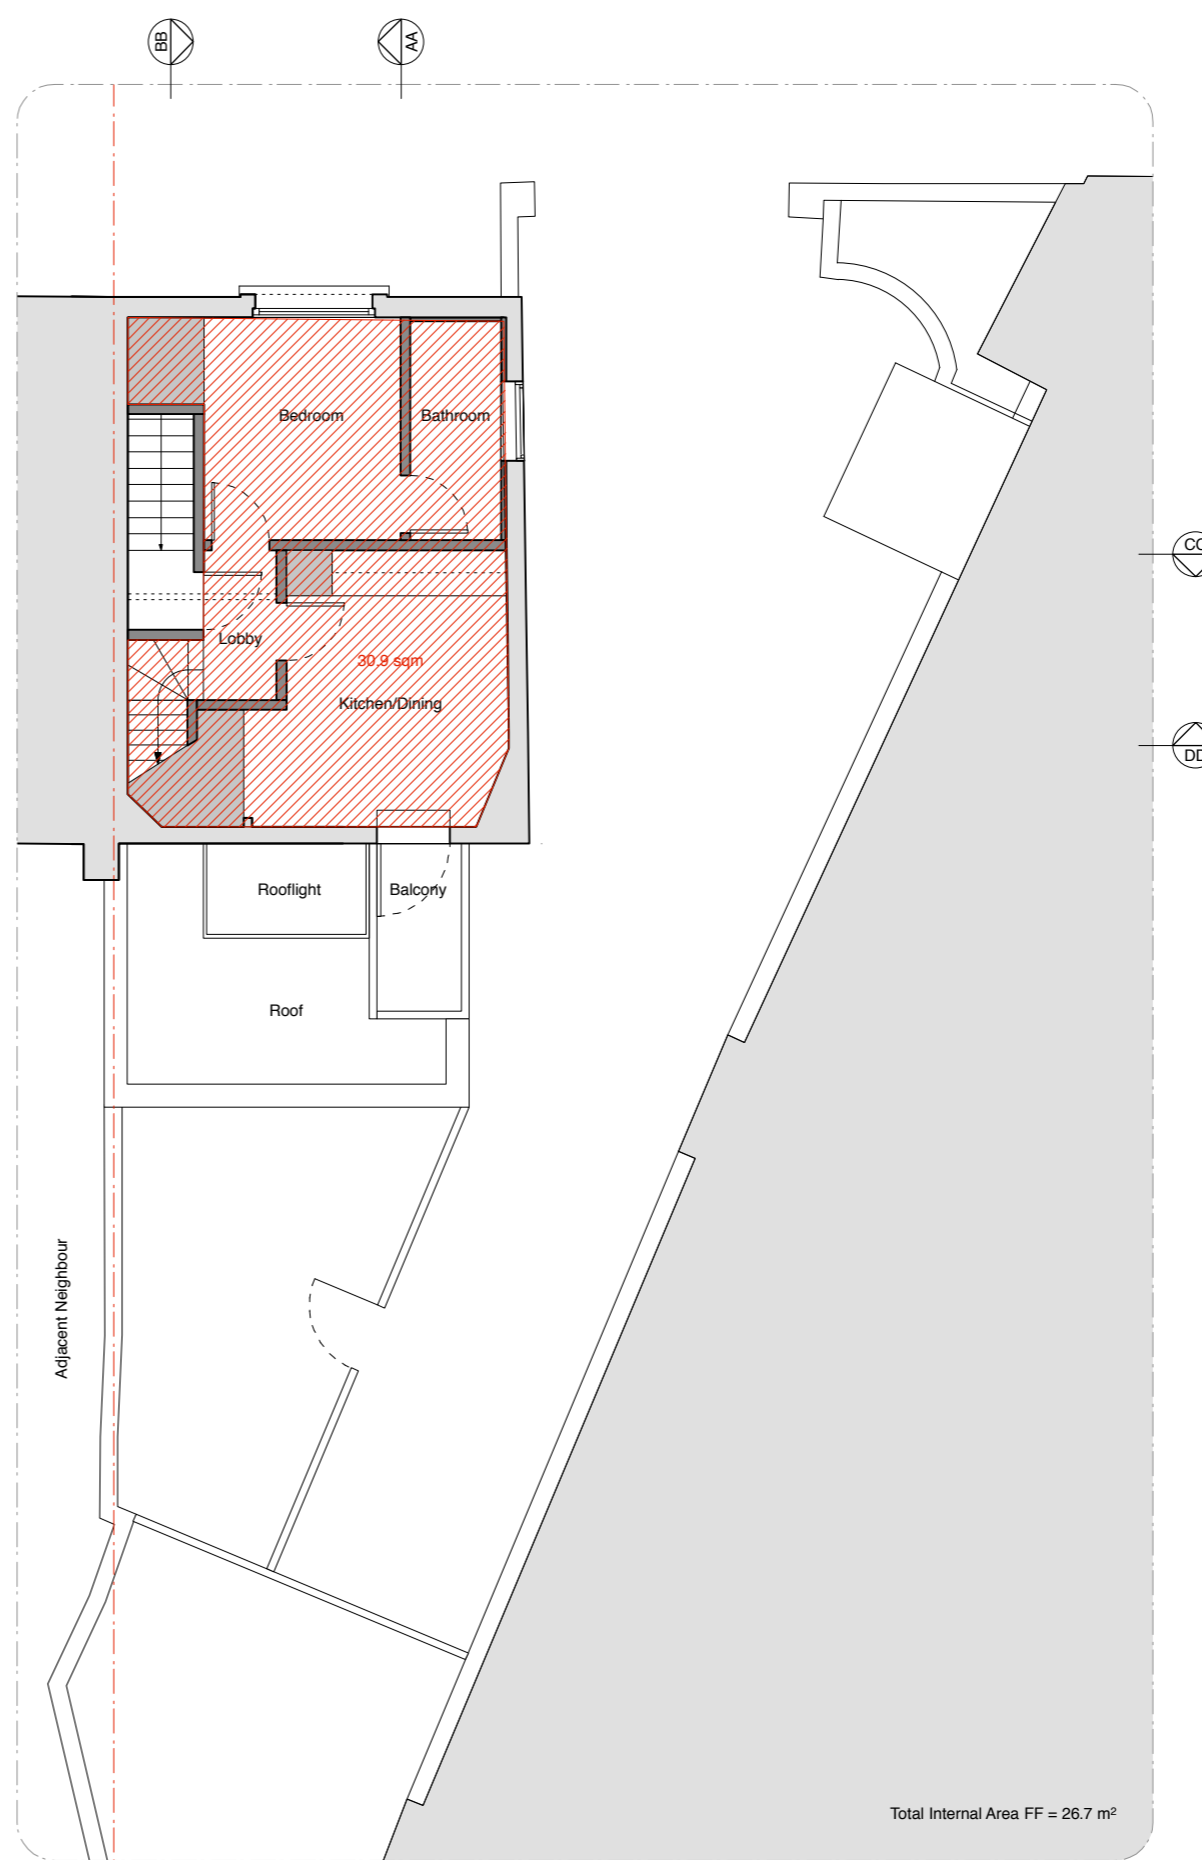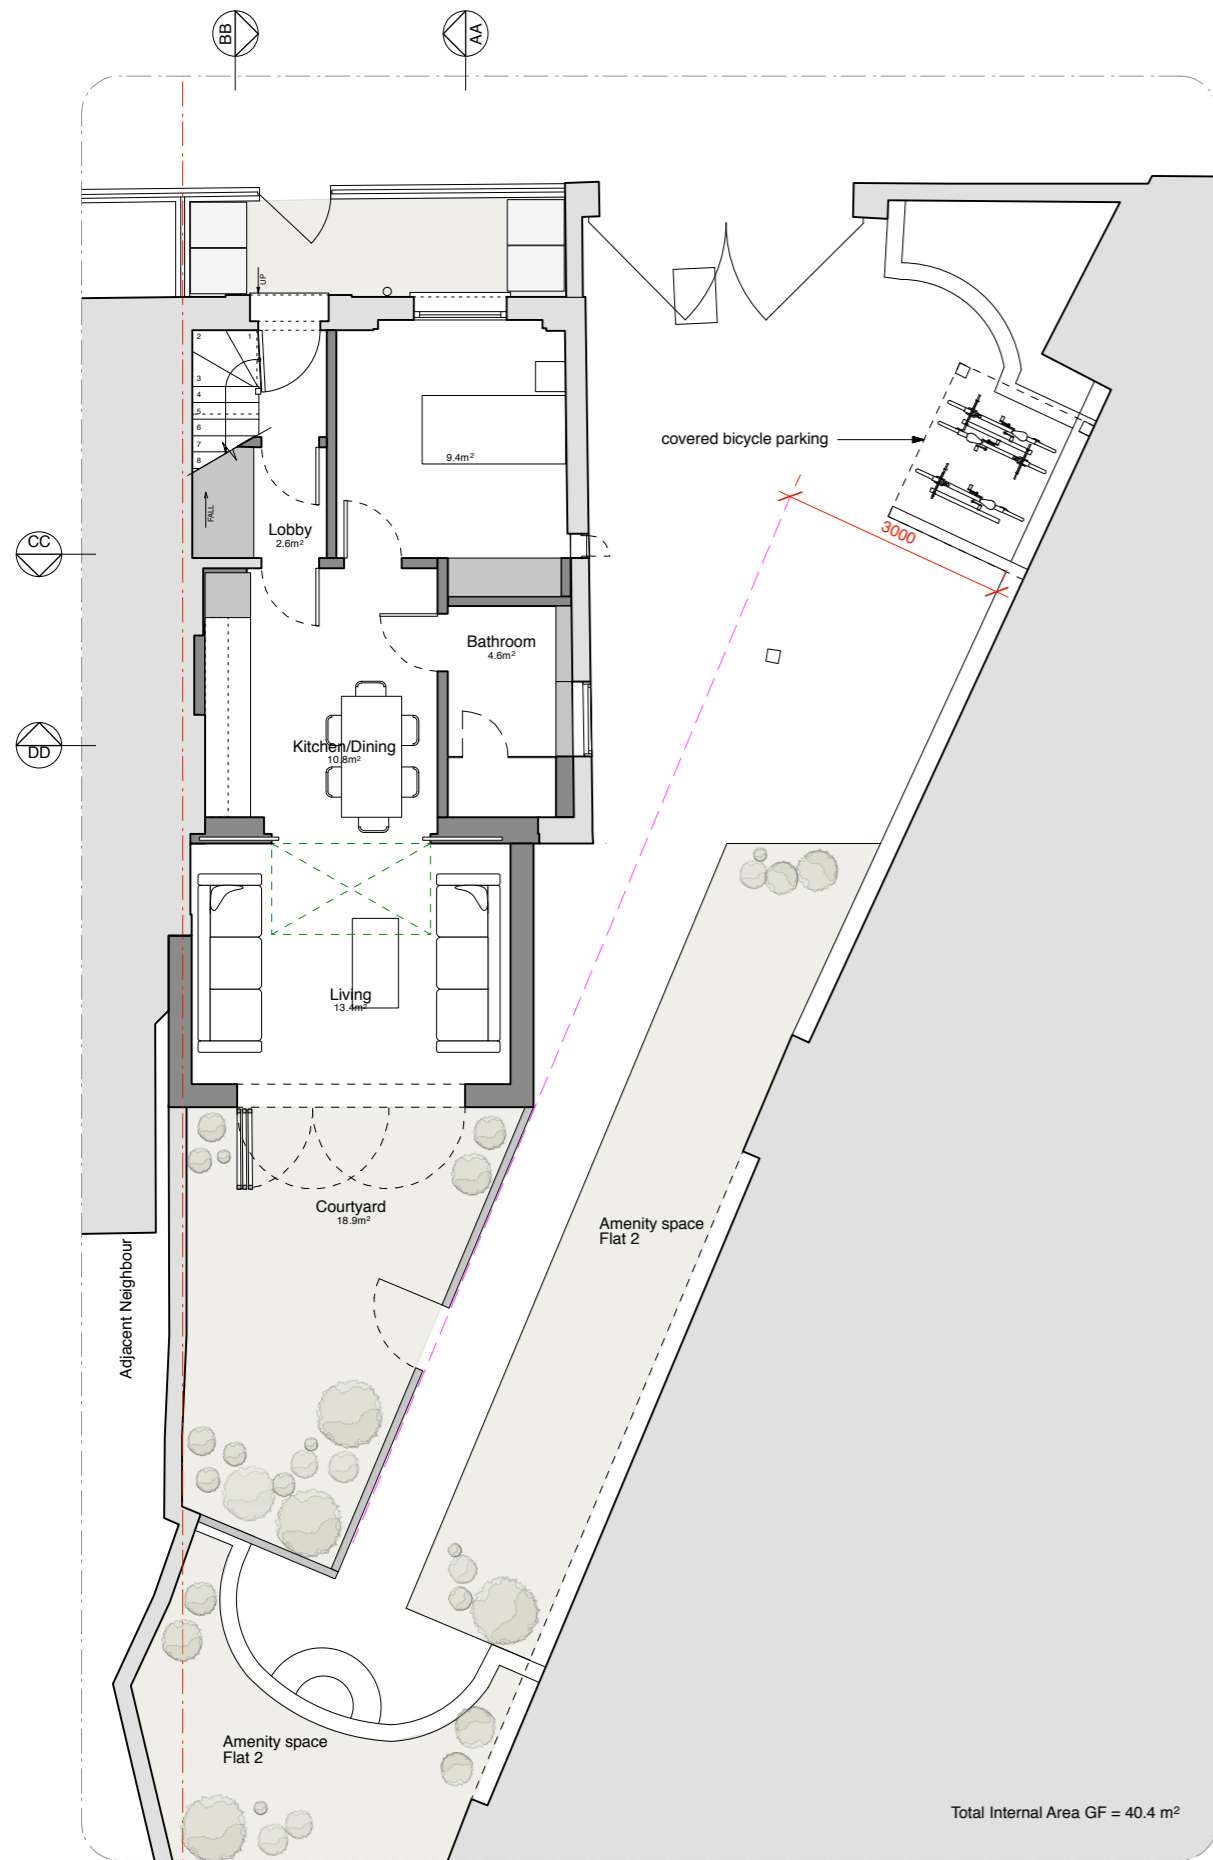

1 Ground Floor Plan

2 First Floor Plan