




01 EXISTING GROUND FLOOR PLAN
 A-(10)-010 1:50@ A1, 1:100 @ A3

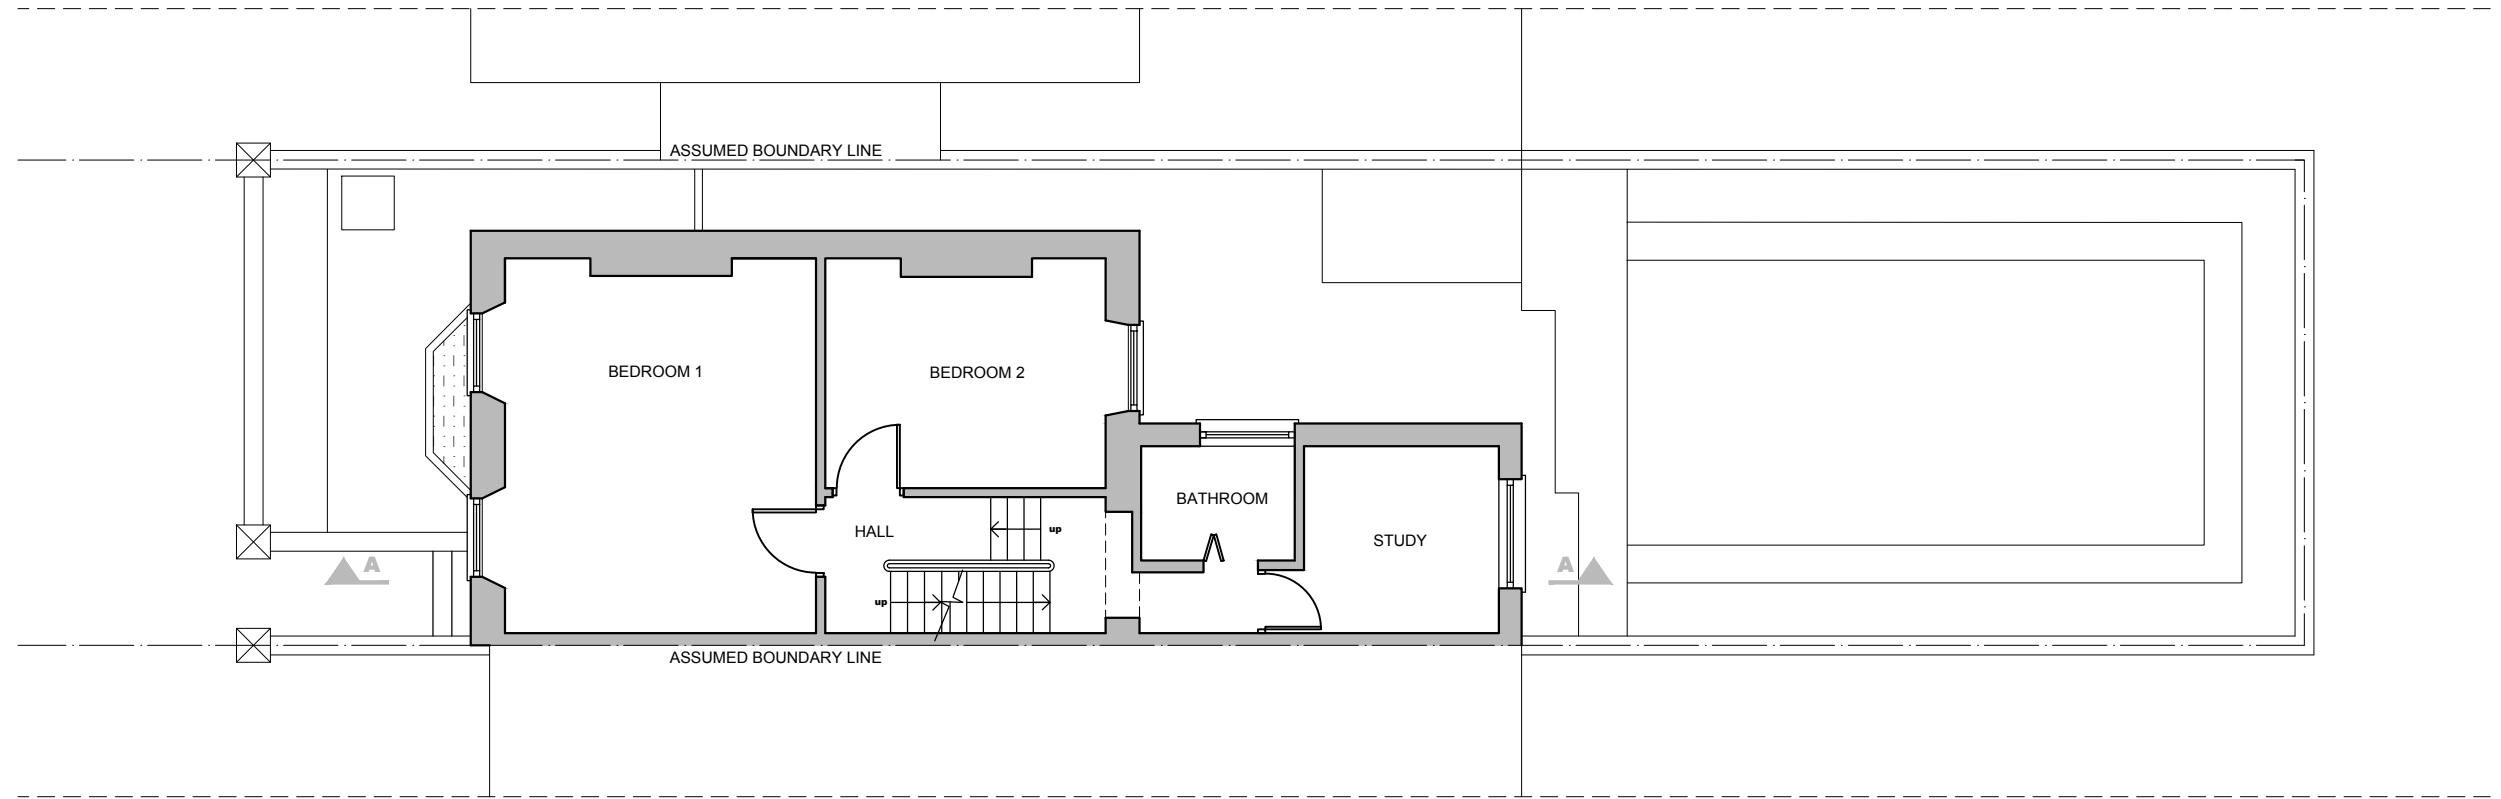



PROJECT NAME: 1129	CLIENT/PROJECT: 63 Falkland Rd, Kentish Town London NW5 2XB, UK	NOTES: All dimensions in millimetres. All dimensions and levels are to be checked on site by the main contractor prior to commencing excavation works. Any discrepancy is to be reported back to the designer for instruction. This drawing is the property of VORBILD ARCHITECTURE LIMITED and may not be reproduced or disclosed to a third party in any form without written permission.	ARCHITECTURE:  www.vorbild.co.uk info@vorbild.co.uk	CONSTRUCTION: INSTALLATIONS: INSTALLATIONS:	SHEET TITLE: EXISTING GROUND FLOOR PLAN	DRAWING STATUS: FOR PLANNING	JOB NUMBER: 1129
						DRAWN BY: KK/MS	DRAWING No: A-(10)-010
						APPROVED: MS	Rev. No.: 1:100 23.06.2021

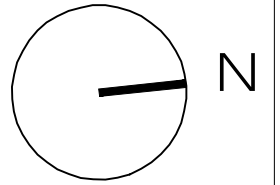

02 EXISTING FIRST FLOOR PLAN
 A-(10)-011 1:50 @ A1, 1:100 @ A3


 


PROJECT NAME: 1129	CLIENT/PROJECT: 63 Falkland Rd, Kentish Town London NW5 2XB, UK	NOTES: All dimensions in millimetres. All dimensions and levels are to be checked on site by the main contractor prior to commencing excavation works. Any discrepancy is to be reported back to the designer for instruction. This drawing is the property of VORBILD ARCHITECTURE LIMITED and may not be reproduced or disclosed to a third party in any form without written permission.	ARCHITECTURE:  www.vorbild.co.uk info@vorbild.co.uk	CONSTRUCTION: INSTALLATIONS: INSTALLATIONS:	SHEET TITLE: EXISTING FIRST FLOOR PLAN	DRAWING STATUS: FOR PLANNING	JOB NUMBER: 1129
						DRAWN BY: KK/MS	DRAWING No.: A-(10)-011
						APPROVED: MS	SCALE: DATE: Rev. No.: 1:100 23.06.2021

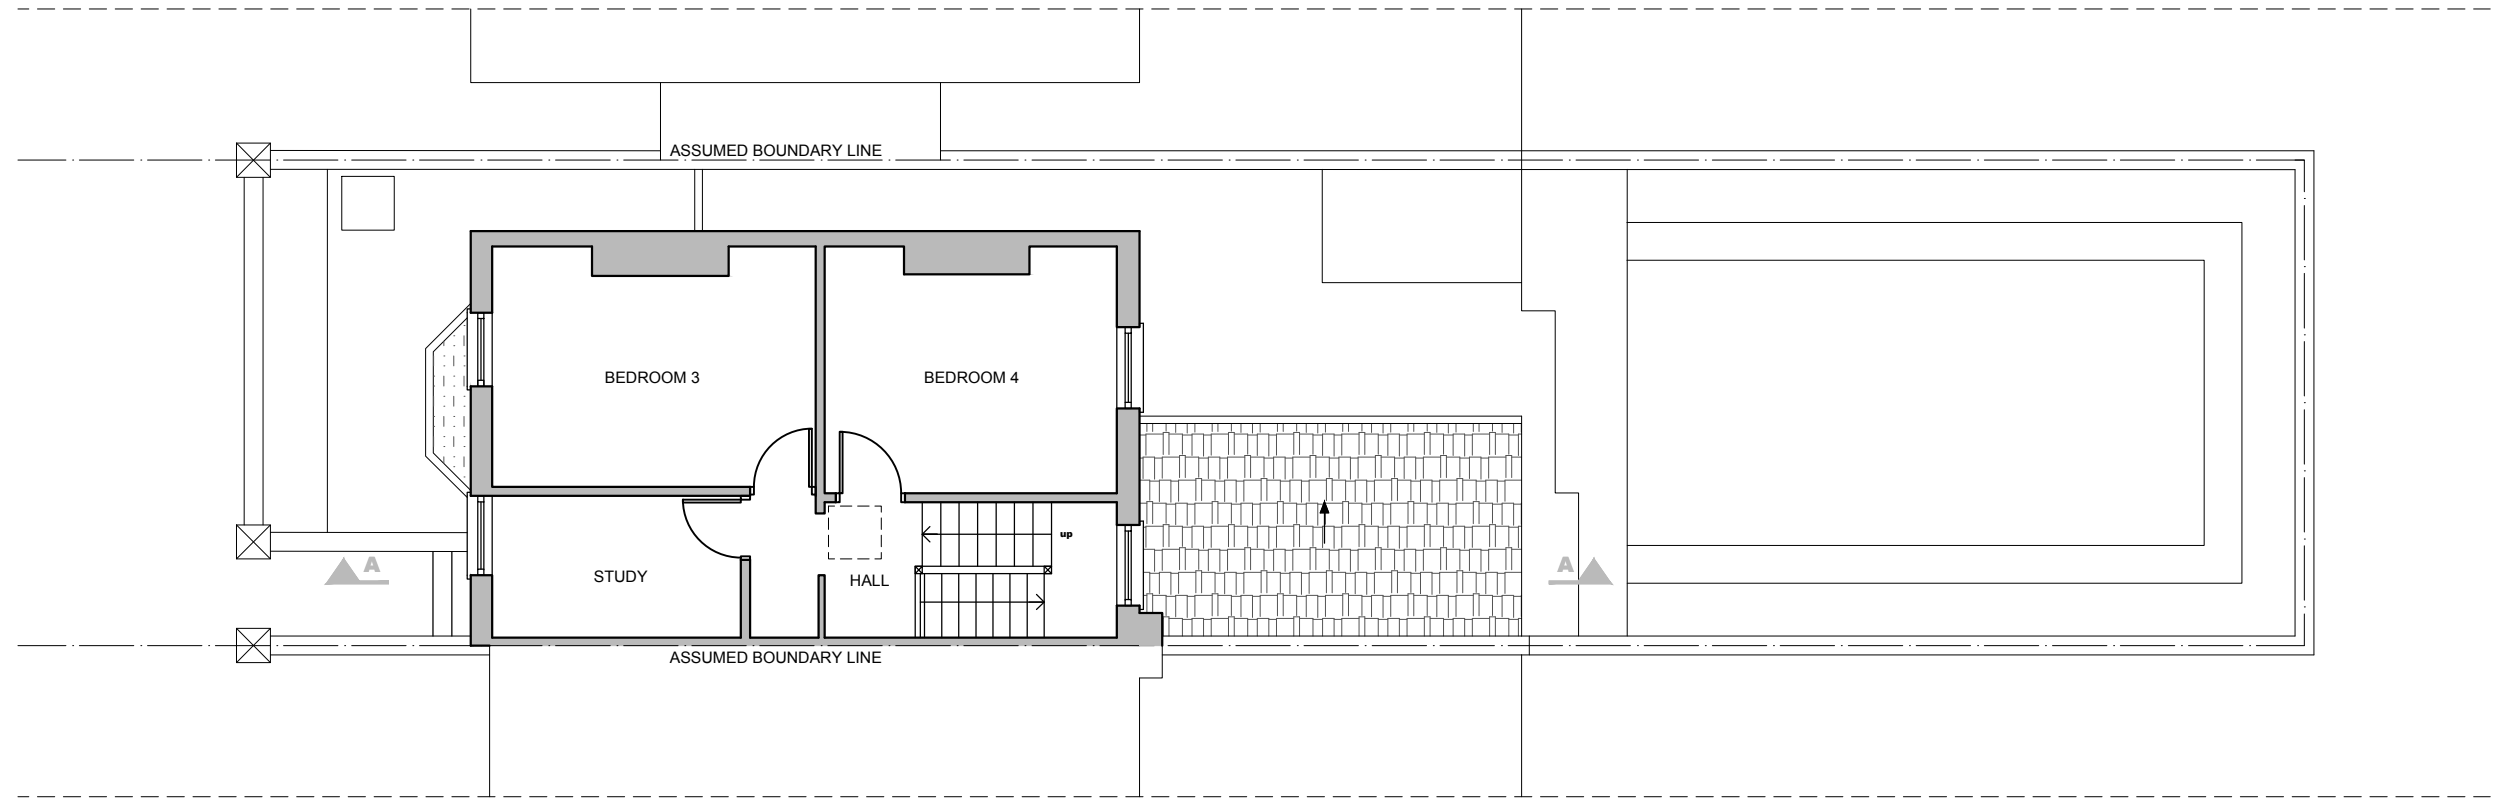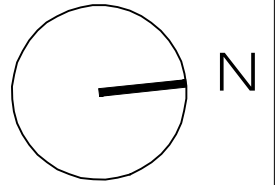


03 EXISTING LOFT PLAN
 A-(10)-012 1:50@ A1, 1:100 @ A3




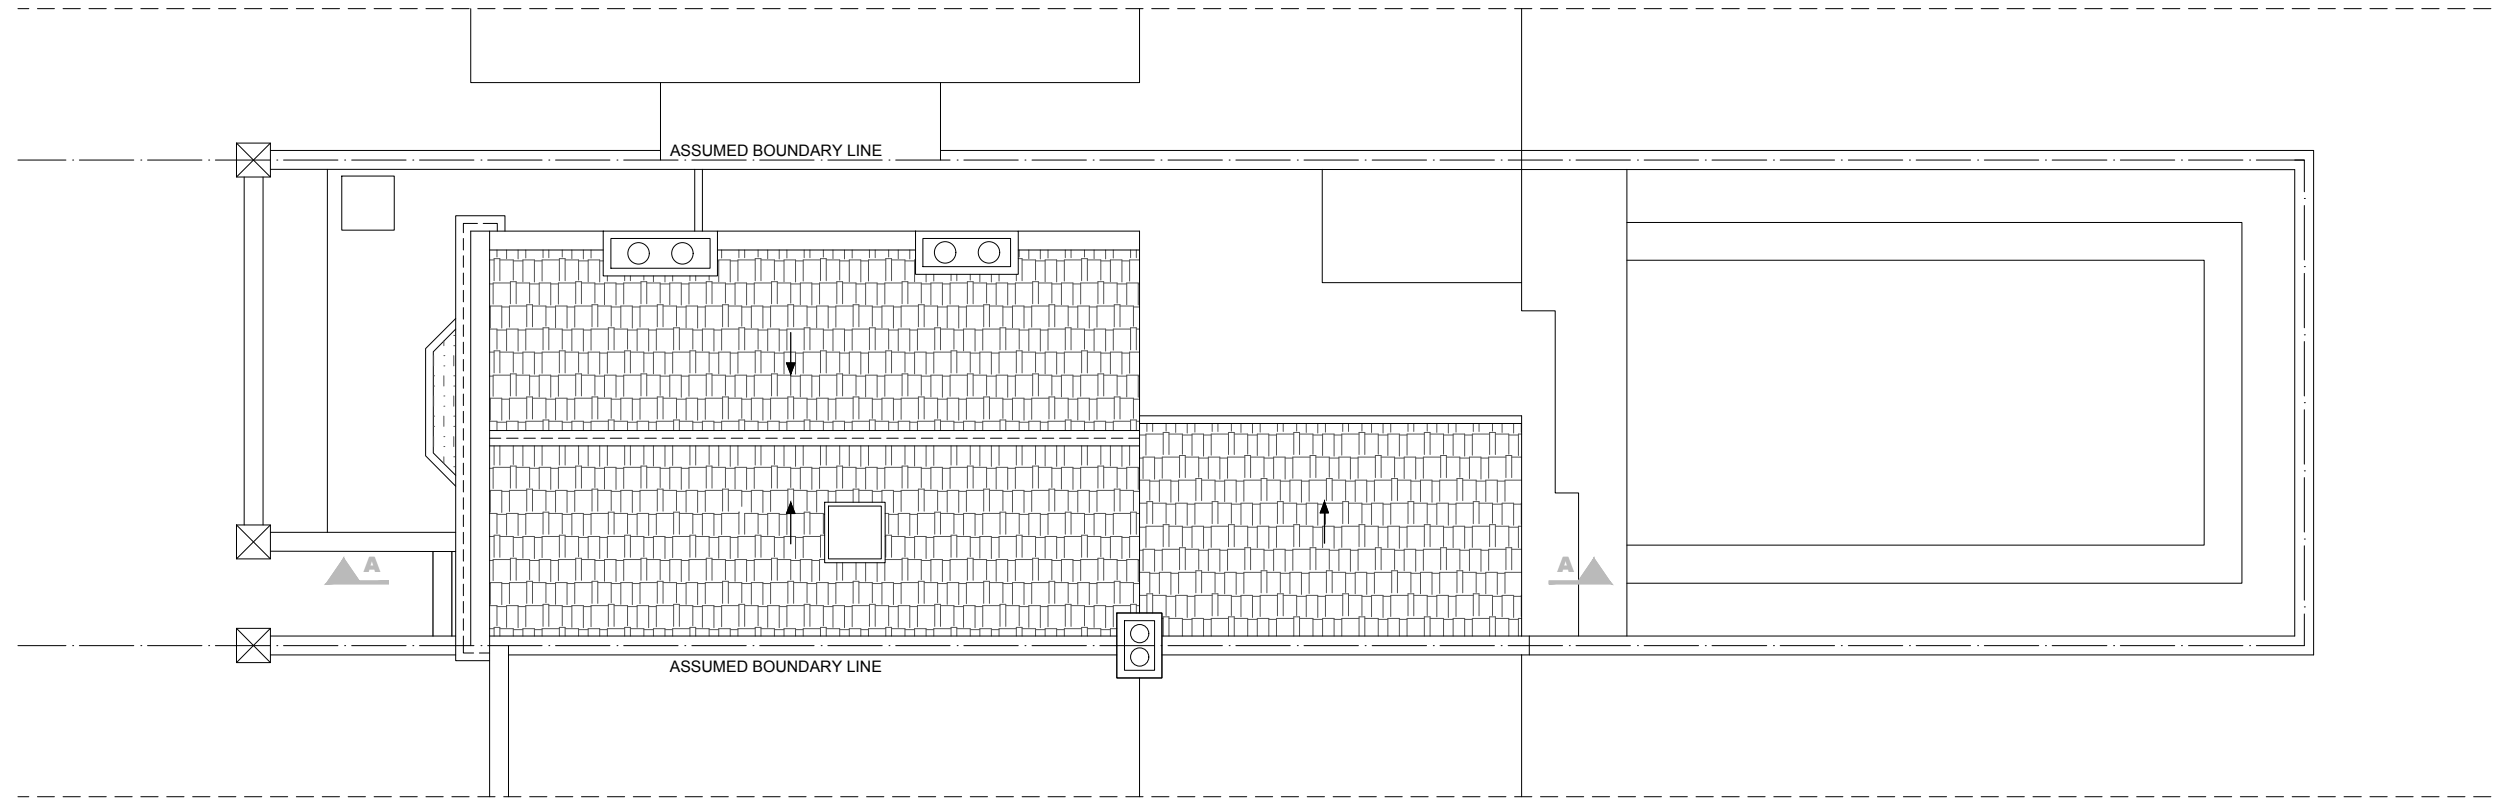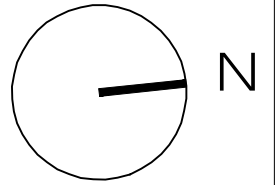

04 EXISTING ROOF PLAN
 A-(10)-013 1:50@ A1, 1:100 @ A3

 

PROJECT NAME: 1129	CLIENT/PROJECT: 63 Falkland Rd, Kentish Town London NW5 2XB, UK	NOTES: All dimensions in millimetres. All dimensions and levels are to be checked on site by the main contractor prior to commencing excavation works. Any discrepancy is to be reported back to the designer for instruction. This drawing is the property of VORBILD ARCHITECTURE LIMITED and may not be reproduced or disclosed to a third party in any form without written permission.	ARCHITECTURE:  www.vorbild.co.uk info@vorbild.co.uk	CONSTRUCTION: _____ INSTALLATIONS: _____ INSTALLATIONS: _____	SHEET TITLE: EXISTING ROOF PLAN	DRAWING STATUS: FOR PLANNING	JOB NUMBER: 1129
						DRAWN BY: KK/MS	DRAWING No: A-(10)-013
						APPROVED: MS	Rev. No.: 1:100 23.06.2021

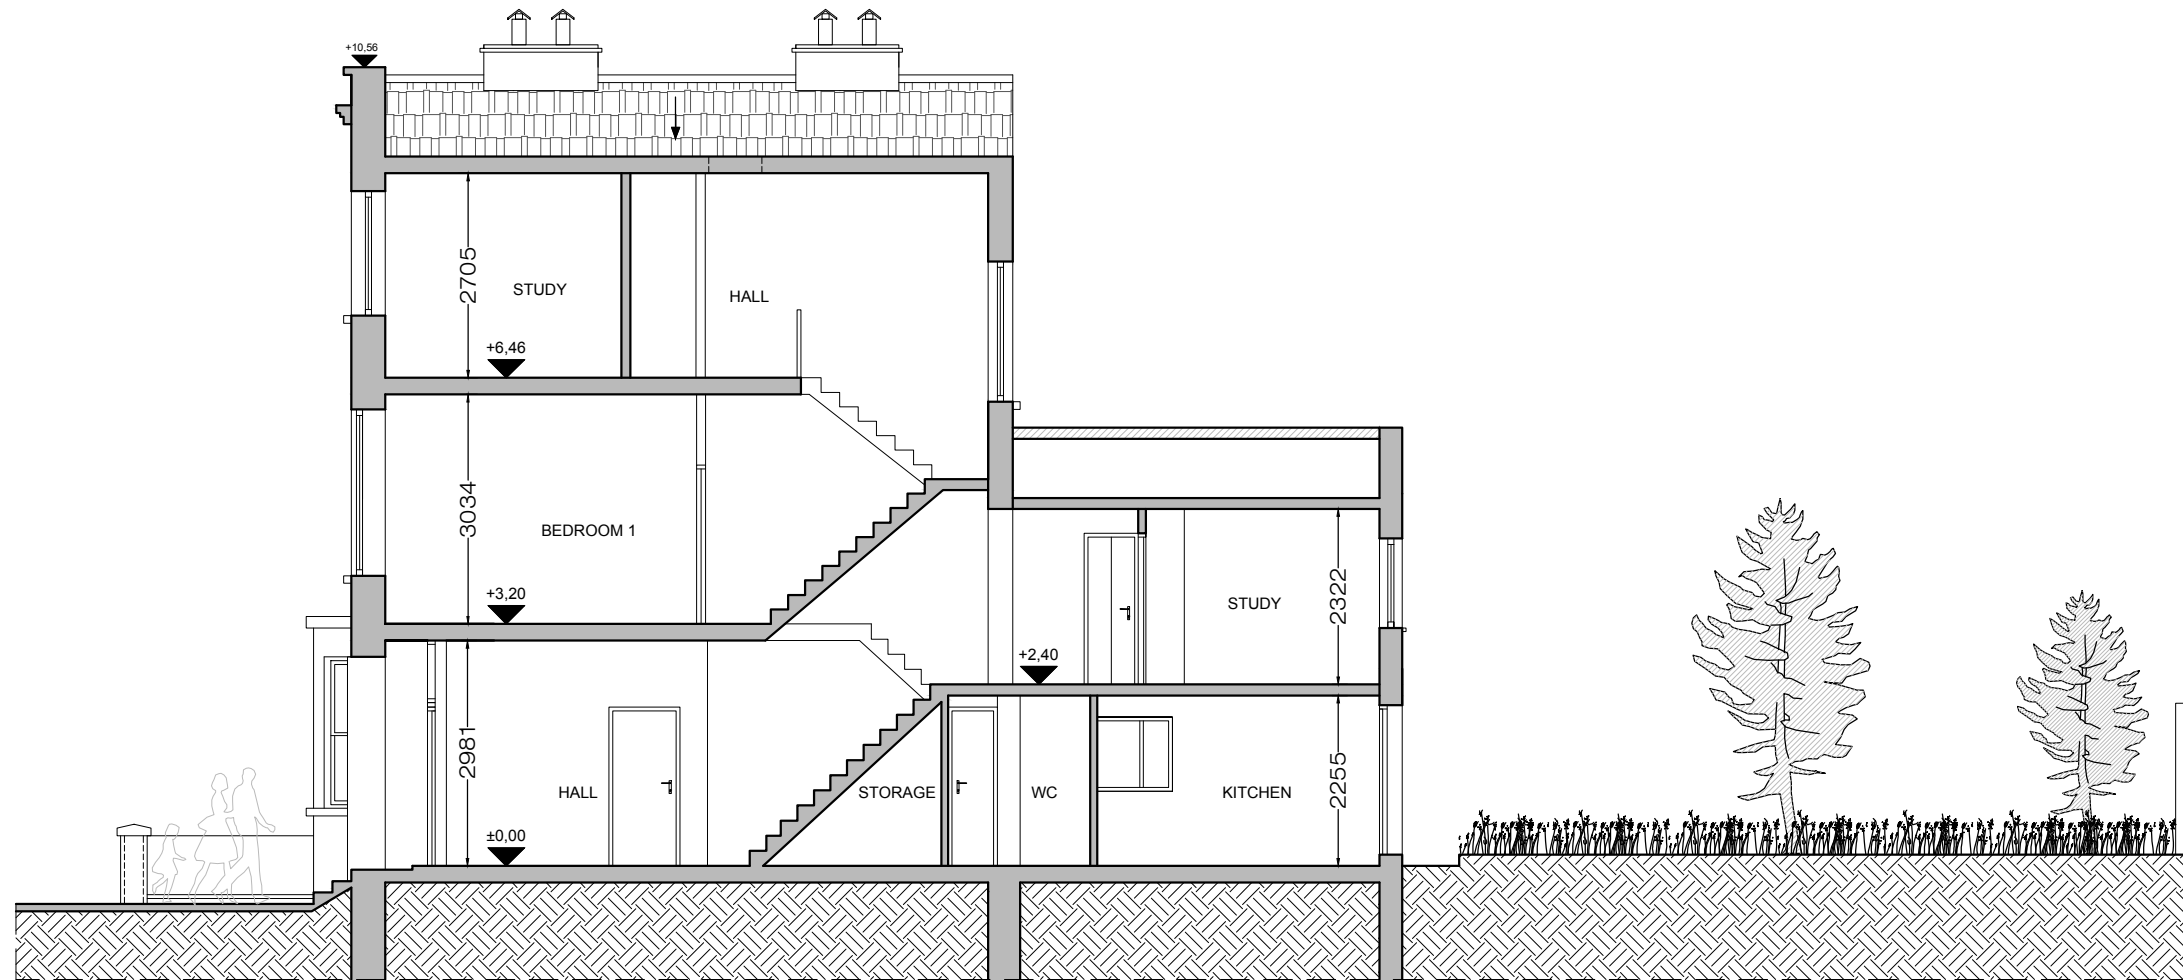

05 EXISTING SECTION A-A
 A-(11)-010 1:50 @ A1, 1:100 @ A3



PROJECT NAME: 1129	CLIENT/PROJECT: 63 Falkland Rd, Kentish Town London NW5 2XB, UK	NOTES: All dimensions in millimetres. All dimensions and levels are to be checked on site by the main contractor prior to commencing excavation works. Any discrepancy is to be reported back to the designer for instruction. This drawing is the property of VORBILD ARCHITECTURE LIMITED and may not be reproduced or disclosed to a third party in any form without written permission.	ARCHITECTURE:  www.vorbild.co.uk info@vorbild.co.uk	CONSTRUCTION: INSTALLATIONS: INSTALLATIONS:	SHEET TITLE: EXISTING SECTION A-A	DRAWING STATUS: FOR PLANNING	JOB NUMBER: 1129
						DRAWN BY: KK/MS	DRAWING No: A-(11)-010
						APPROVED: MS	Rev. No.: SCALE: 1:100 DATE: 23.06.2021




06 EXISTING FRONT ELEVATION
 A-(12)-010 1:50@ A1, 1:100 @ A3





PROJECT NAME: 1129	CLIENT/PROJECT: 63 Falkland Rd, Kentish Town London NW5 2XB, UK	NOTES: All dimensions in millimetres. All dimensions and levels are to be checked on site by the main contractor prior to commencing excavation works. Any discrepancy is to be reported back to the designer for instruction. This drawing is the property of VORBILD ARCHITECTURE LIMITED and may not be reproduced or disclosed to a third party in any form without written permission.	ARCHITECTURE:  www.vorbild.co.uk info@vorbild.co.uk	CONSTRUCTION: INSTALLATIONS: INSTALLATIONS:	SHEET TITLE: EXISTING FRONT ELEVATION	DRAWING STATUS: FOR PLANNING	JOB NUMBER: 1129
						DRAWN BY: KK/MS	DRAWING No: A-(12)-010
						APPROVED: MS	Rev. No.: SCALE: 1:100 DATE: 23.06.2021



07 EXISTING REAR ELEVATION
 A-(12)-011 1:50@ A1, 1:100 @ A3

 



PROJECT NAME: 1129	CLIENT/PROJECT: 63 Falkland Rd, Kentish Town London NW5 2XB, UK	NOTES: All dimensions in millimetres. All dimensions and levels are to be checked on site by the main contractor prior to commencing excavation works. Any discrepancy is to be reported back to the designer for instruction. This drawing is the property of VORBILD ARCHITECTURE LIMITED and may not be reproduced or disclosed to a third party in any form without written permission.	ARCHITECTURE:  www.vorbild.co.uk info@vorbild.co.uk	CONSTRUCTION: _____ INSTALLATIONS: _____ INSTALLATIONS: _____	SHEET TITLE: EXISTING REAR ELEVATION	DRAWING STATUS: FOR PLANNING	JOB NUMBER: 1129
						DRAWN BY: KK/MS	DRAWING No: A-(12)-011
						APPROVED: MS	Rev. No.: SCALE: 1:100 DATE: 23.06.2021

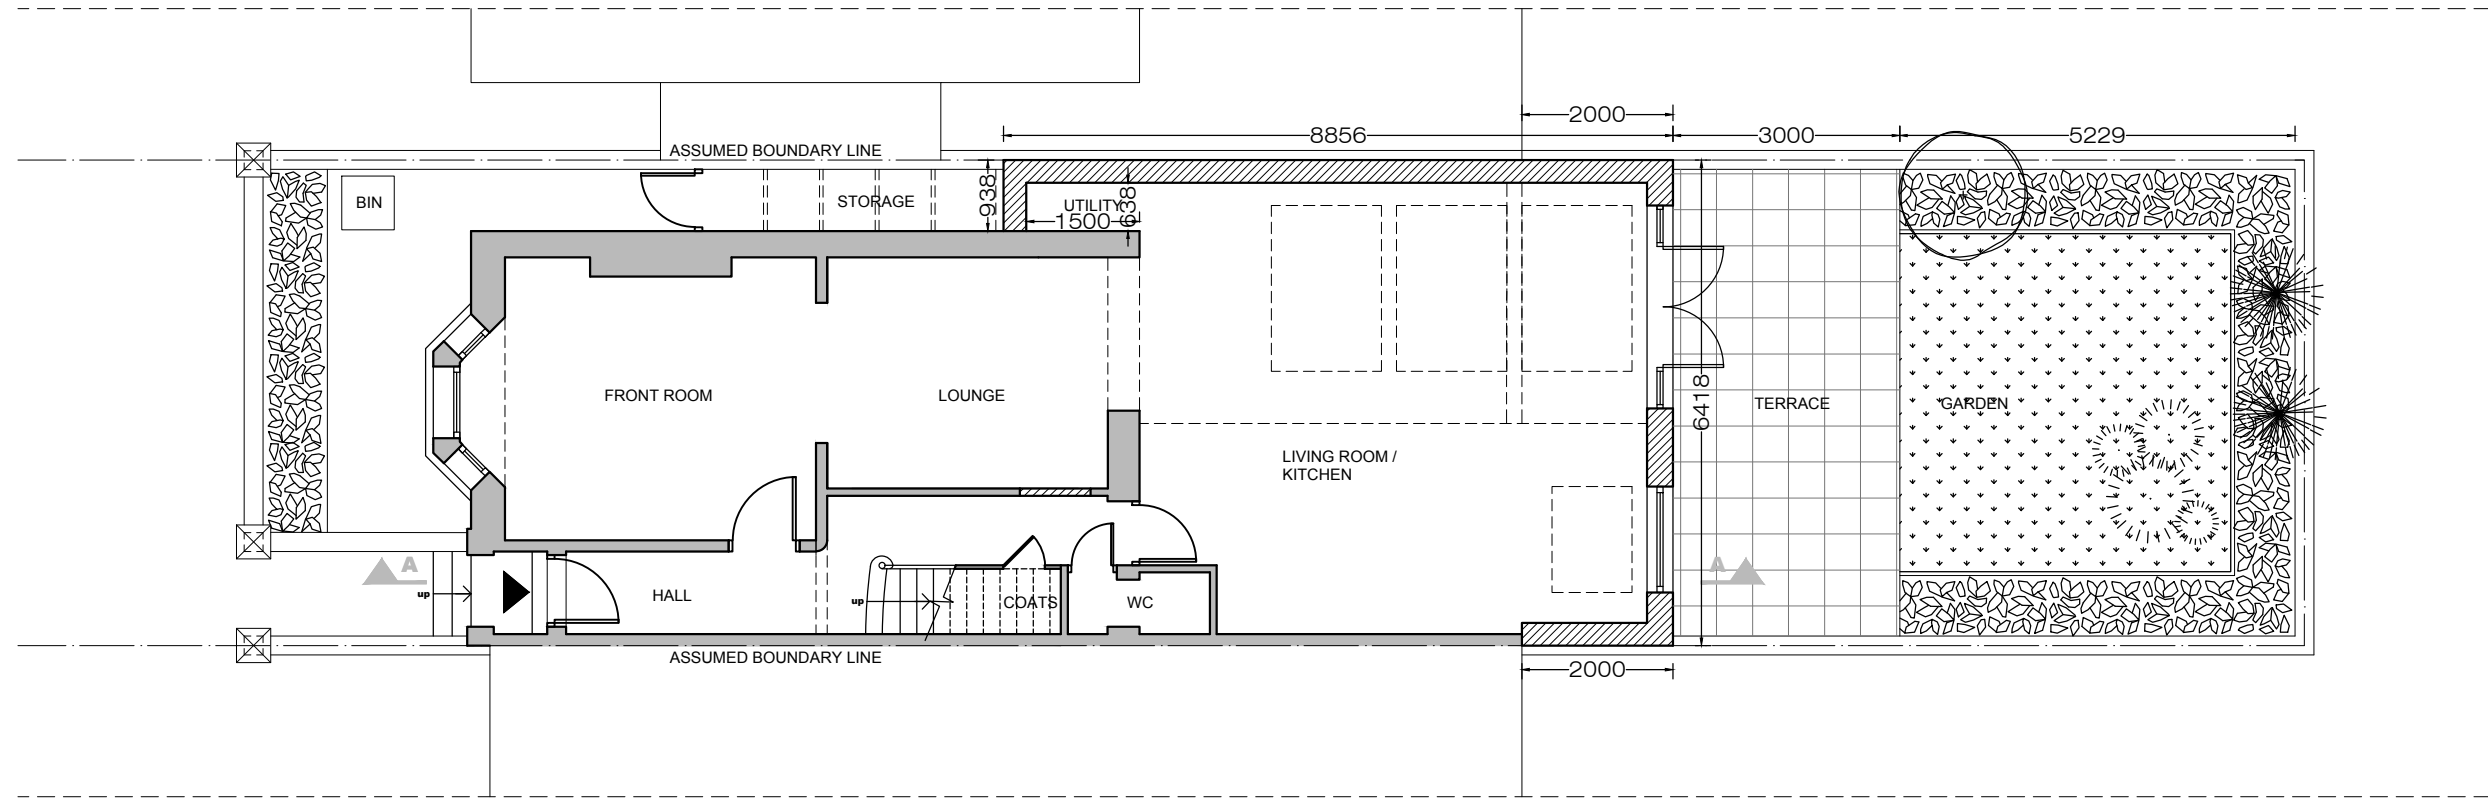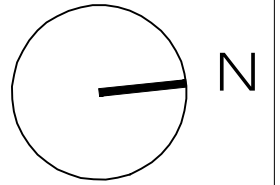

08 PROPOSED GROUND FLOOR
 A-(13)-010 1:50@ A1, 1:100 @ A3





PROJECT NAME: 1129	CLIENT/PROJECT: 63 Falkland Rd, Kentish Town London NW5 2XB, UK	NOTES: All dimensions in millimetres. All dimensions and levels are to be checked on site by the main contractor prior to commencing excavation works. Any discrepancy is to be reported back to the designer for instruction. This drawing is the property of VORBILD ARCHITECTURE LIMITED and may not be reproduced or disclosed to a third party in any form without written permission.	ARCHITECTURE: www.vorbild.co.uk info@vorbild.co.uk	CONSTRUCTION: INSTALLATIONS: INSTALLATIONS:	SHEET TITLE: PROPOSED GROUND FLOOR PLAN	DRAWING STATUS: FOR PLANNING	JOB NUMBER: 1129
						DRAWN BY: KK/MS	DRAWING No: A-(13)-010
						APPROVED: MS	Rev. No.: REV B
						SIGNATURE:	SCALE: 1:100 DATE: 23.06.2021

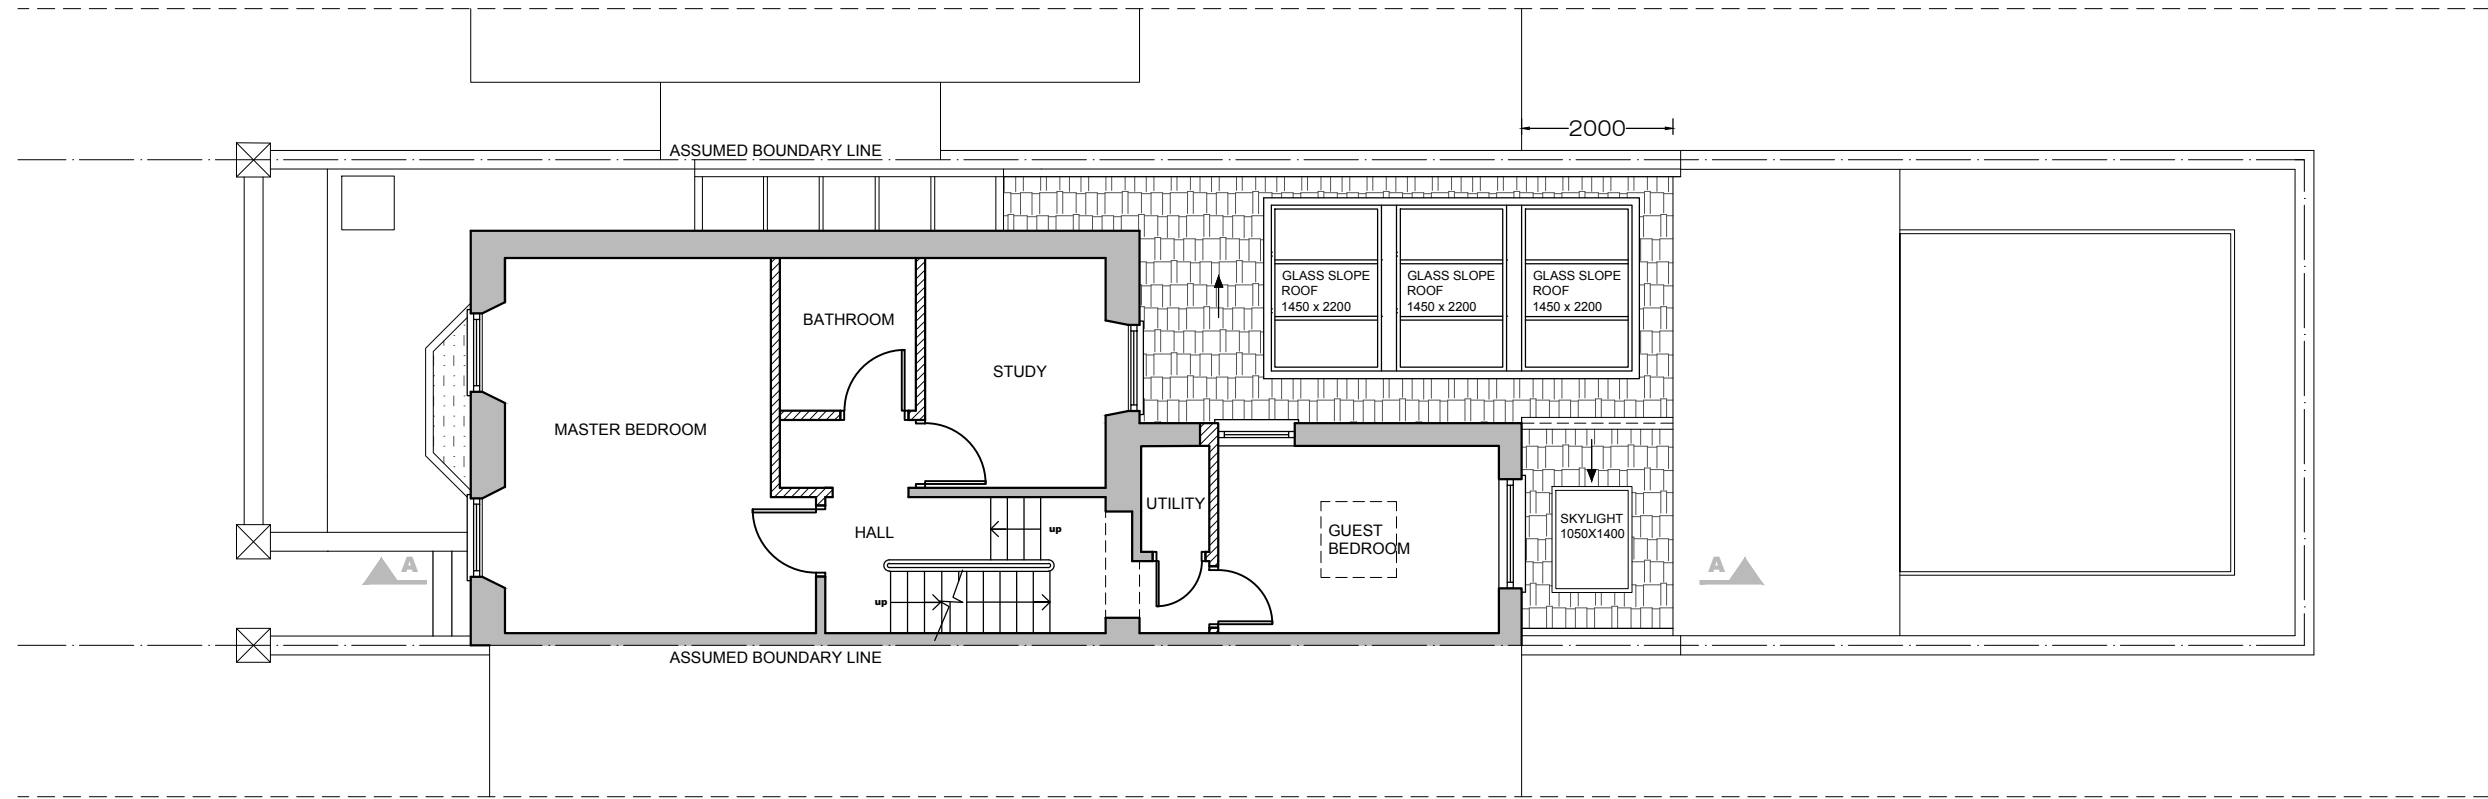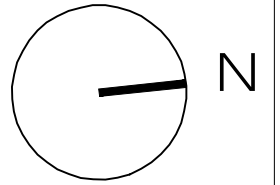

09 PROPOSED FIRST FLOOR PLAN
 A-(13)-011 1:50 @ A1, 1:100 @ A3





PROJECT NAME: 1129	CLIENT/PROJECT: 63 Falkland Rd, Kentish Town London NW5 2XB, UK	NOTES: All dimensions in millimetres. All dimensions and levels are to be checked on site by the main contractor prior to commencing excavation works. Any discrepancy is to be reported back to the designer for instruction. This drawing is the property of VORBILD ARCHITECTURE LIMITED and may not be reproduced or disclosed to a third party in any form without written permission.	ARCHITECTURE:  www.vorbild.co.uk info@vorbild.co.uk	CONSTRUCTION: INSTALLATIONS: INSTALLATIONS:	SHEET TITLE: PROPOSED FIRST FLOOR PLAN	DRAWING STATUS: FOR PLANNING	JOB NUMBER: 1129
						DRAWN BY: KK/MS	DRAWING No: A-(13)-011
						APPROVED: MS	SCALE: DATE: Rev. No.: 1:100 23.06.2021 REV B

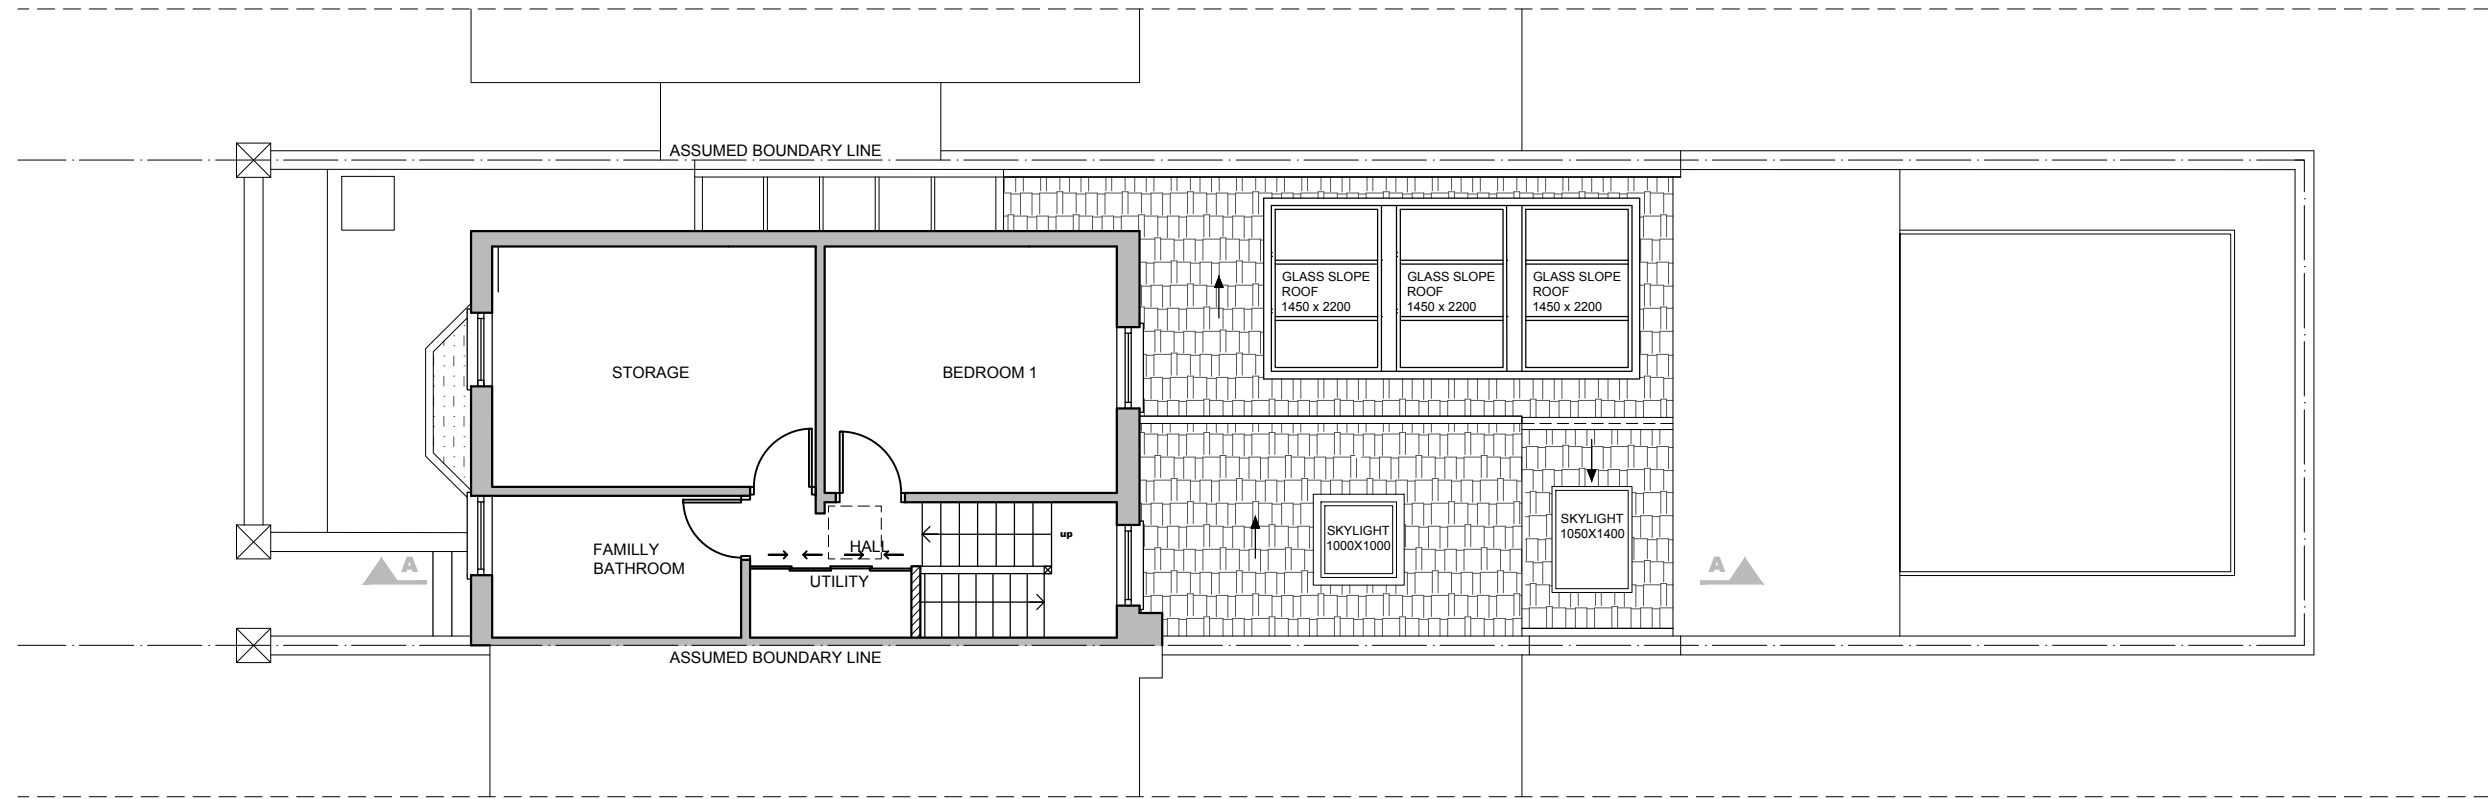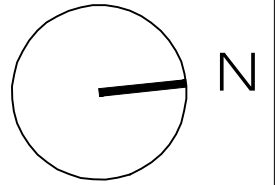

10 PROPOSED LOFT PLAN
 A-(13)-012 1:50@ A1, 1:100 @ A3



PROJECT NAME: 1129	CLIENT/PROJECT: 63 Falkland Rd, Kentish Town London NW5 2XB, UK	NOTES: All dimensions in millimetres. All dimensions and levels are to be checked on site by the main contractor prior to commencing excavation works. Any discrepancy is to be reported back to the designer for instruction. This drawing is the property of VORBILD ARCHITECTURE LIMITED and may not be reproduced or disclosed to a third party in any form without written permission.	ARCHITECTURE:  www.vorbild.co.uk info@vorbild.co.uk	CONSTRUCTION: INSTALLATIONS: INSTALLATIONS:	SHEET TITLE: PROPOSED LOFT PLAN	DRAWING STATUS: FOR PLANNING	JOB NUMBER: 1129
						DRAWN BY: KK/MS	DRAWING No: A-(13)-012
						APPROVED: MS	SCALE: DATE: Rev. No.: 1:100 23.06.2021 REV B

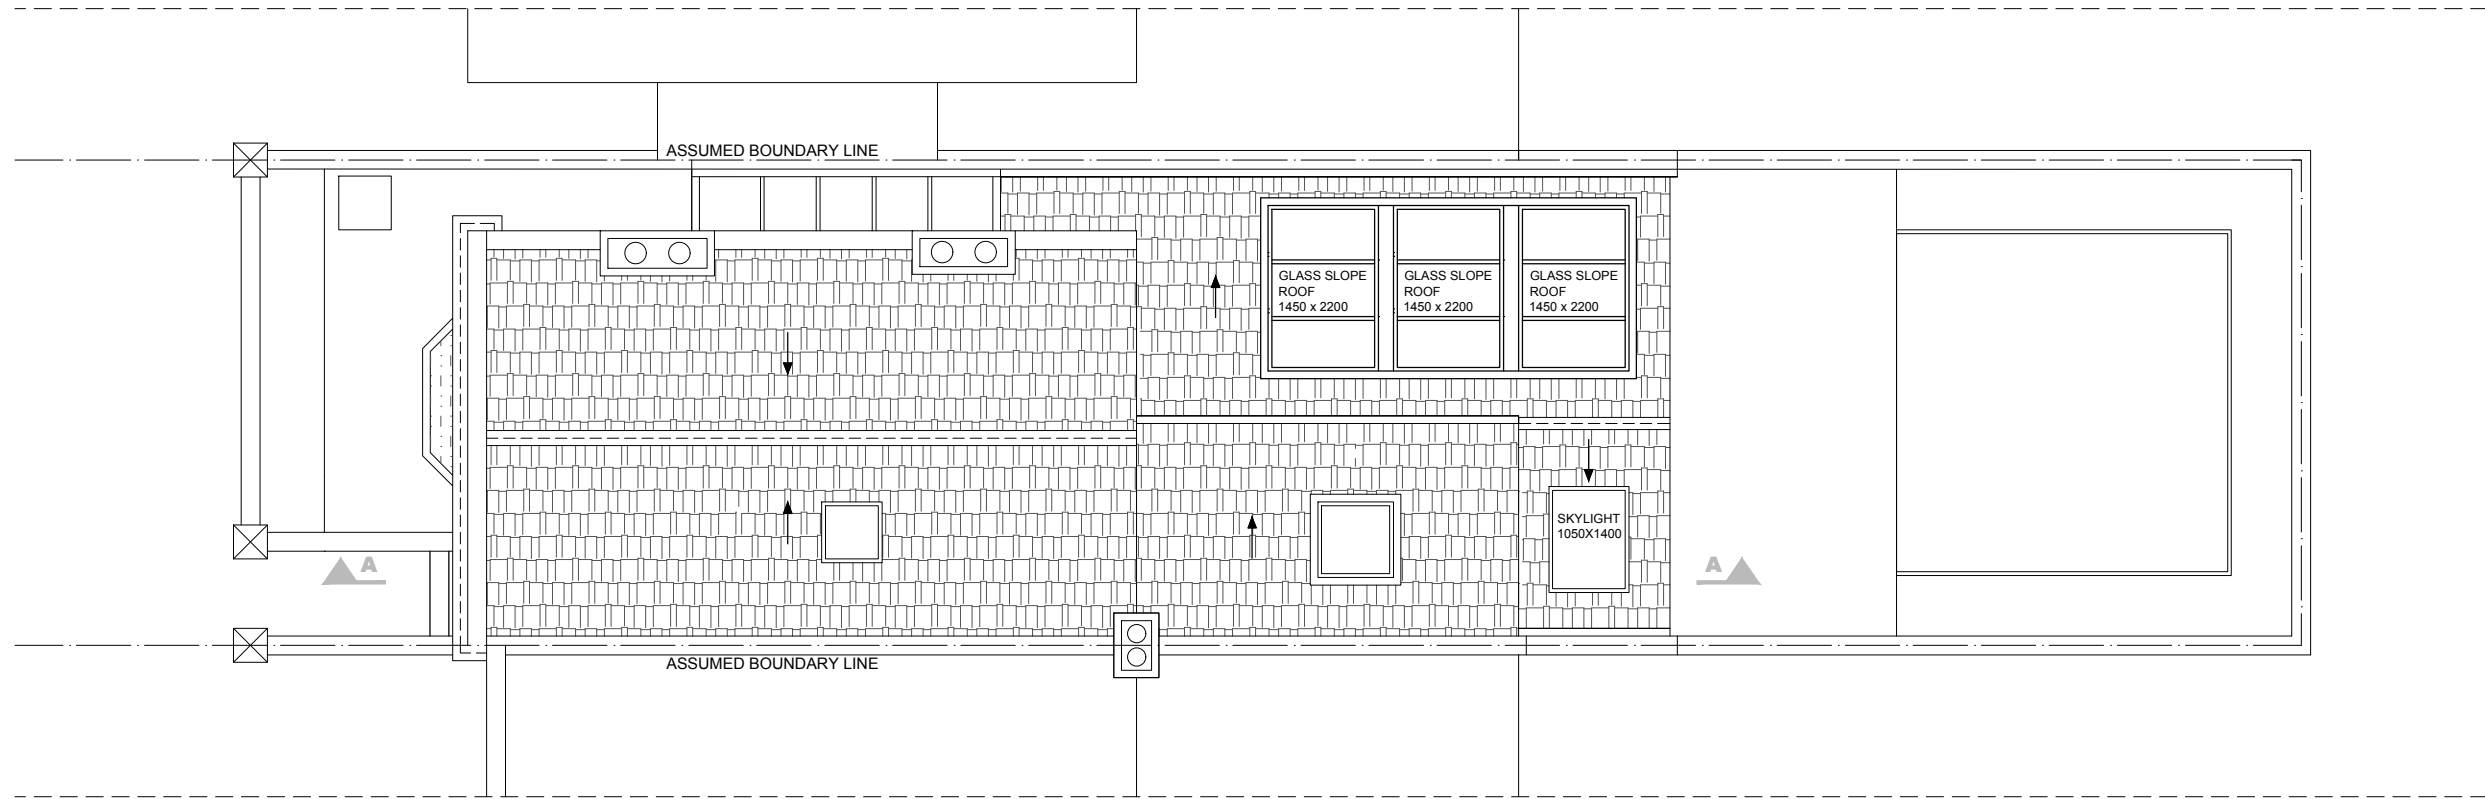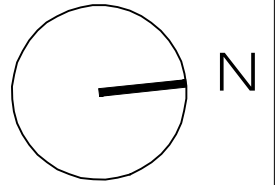


11
A-(13)-013

PROPOSED ROOF PLAN
1:50 @ A1, 1:100 @ A3



PROJECT NAME: 1129	CLIENT/PROJECT: 63 Falkland Rd, Kentish Town London NW5 2XB, UK	NOTES: All dimensions in millimetres. All dimensions and levels are to be checked on site by the main contractor prior to commencing excavation works. Any discrepancy is to be reported back to the designer for instruction. This drawing is the property of VORBILD ARCHITECTURE LIMITED and may not be reproduced or disclosed to a third party in any form without written permission.	ARCHITECTURE:  www.vorbild.co.uk info@vorbild.co.uk	CONSTRUCTION: INSTALLATIONS: INSTALLATIONS:	SHEET TITLE: PROPOSED ROOF PLAN	DRAWING STATUS: FOR PLANNING	JOB NUMBER: 1129
						DRAWN BY: KK/MS	DRAWING No: A-(13)-013
						APPROVED: MS	Rev. No.: REV B
						SIGNATURE:	SCALE: 1:100 DATE: 23.06.2021

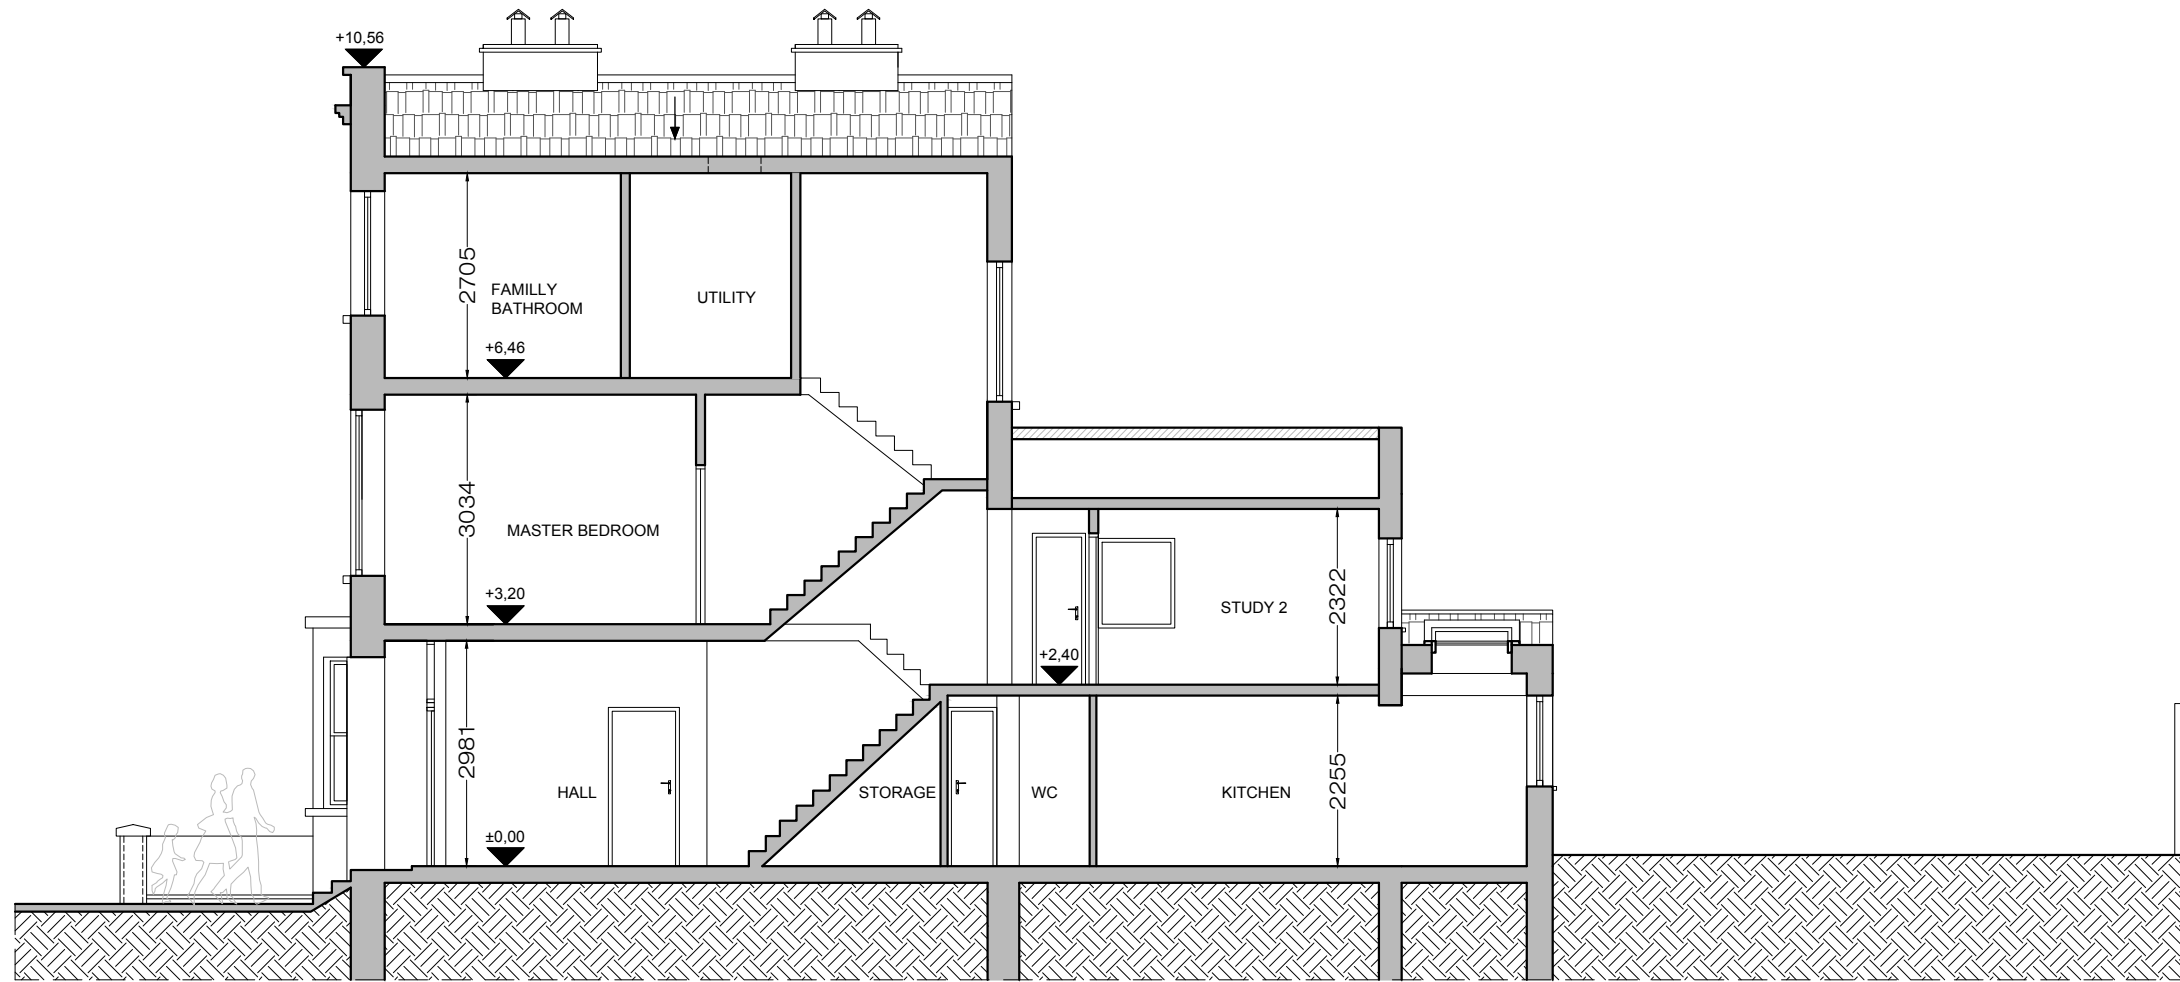

12 PROPOSED SECTION A-A
 A-(14)-010 1:50@ A1, 1:100 @ A3



PROJECT NAME: 1129	CLIENT/PROJECT: 63 Falkland Rd, Kentish Town London NW5 2XB, UK	NOTES: All dimensions in millimetres. All dimensions and levels are to be checked on site by the main contractor prior to commencing excavation works. Any discrepancy is to be reported back to the designer for instruction. This drawing is the property of VORBILD ARCHITECTURE LIMITED and may not be reproduced or disclosed to a third party in any form without written permission.	ARCHITECTURE: www.vorbild.co.uk info@vorbild.co.uk	CONSTRUCTION: INSTALLATIONS: INSTALLATIONS:	SHEET TITLE: PROPOSED SECTION A-A	DRAWING STATUS: FOR PLANNING	JOB NUMBER: 1129
						DRAWN BY: KK/MS	DRAWING No: A-(14)-010
						APPROVED: MS	Rev. No.: REV B
						SCALE: 1:100	DATE: 23.06.2021



13 PROPOSED FRONT ELEVATION
 A-(15)-010 1:50@ A1, 1:100 @ A3



PROJECT NAME: 1129	CLIENT/PROJECT: 63 Falkland Rd, Kentish Town London NW5 2XB, UK	NOTES: All dimensions in millimetres. All dimensions and levels are to be checked on site by the main contractor prior to commencing excavation works. Any discrepancy is to be reported back to the designer for instruction. This drawing is the property of VORBILD ARCHITECTURE LIMITED and may not be reproduced or disclosed to a third party in any form without written permission.	ARCHITECTURE:  www.vorbild.co.uk info@vorbild.co.uk	CONSTRUCTION: INSTALLATIONS: INSTALLATIONS:	SHEET TITLE: PROPOSED FRONT ELEVATION	DRAWING STATUS: FOR PLANNING	JOB NUMBER: 1129
						DRAWN BY: KK/MS	DRAWING No: A-(15)-010
						APPROVED: MS	Rev. No.: REV B
							SCALE: 1:100 DATE: 23.06.2021



14
A-(15)-011

PROPOSED FRONT ELEVATION
1:50 @ A1, 1:100 @ A3



PROJECT NAME: 1129	CLIENT/PROJECT: 63 Falkland Rd, Kentish Town London NW5 2XB, UK	NOTES: All dimensions in millimetres. All dimensions and levels are to be checked on site by the main contractor prior to commencing excavation works. Any discrepancy is to be reported back to the designer for instruction. This drawing is the property of VORBILD ARCHITECTURE LIMITED and may not be reproduced or disclosed to a third party in any form without written permission.	ARCHITECTURE:  www.vorbild.co.uk info@vorbild.co.uk	CONSTRUCTION: INSTALLATIONS: INSTALLATIONS:	SHEET TITLE: PROPOSED FRONT ELEVATION	DRAWING STATUS: FOR PLANNING	JOB NUMBER: 1129
						DRAWN BY: KK/MS	DRAWING No: A-(15)-011
						APPROVED: MS	Rev. No.: REV B
						SIGNATURE:	SCALE: 1:100 DATE: 23.06.2021



15
A-(15)-012

PROPOSED REAR ELEVATION
1:50 @ A1, 1:100 @ A3



PROJECT NAME: 1129	CLIENT/PROJECT: 63 Falkland Rd, Kentish Town London NW5 2XB, UK	NOTES: All dimensions in millimetres. All dimensions and levels are to be checked on site by the main contractor prior to commencing excavation works. Any discrepancy is to be reported back to the designer for instruction. This drawing is the property of VORBILD ARCHITECTURE LIMITED and may not be reproduced or disclosed to a third party in any form without written permission.	ARCHITECTURE:  www.vorbild.co.uk info@vorbild.co.uk	CONSTRUCTION: INSTALLATIONS: INSTALLATIONS:	SHEET TITLE: PROPOSED REAR ELEVATION	DRAWING STATUS: FOR PLANNING	JOB NUMBER: 1129
						DRAWN BY: KK/MS	DRAWING No: A-(15)-012
						APPROVED: MS	Rev. No.: REV B
						SIGNATURE:	SCALE: 1:100 DATE: 23.06.2021