


## Proposed Front Elevation

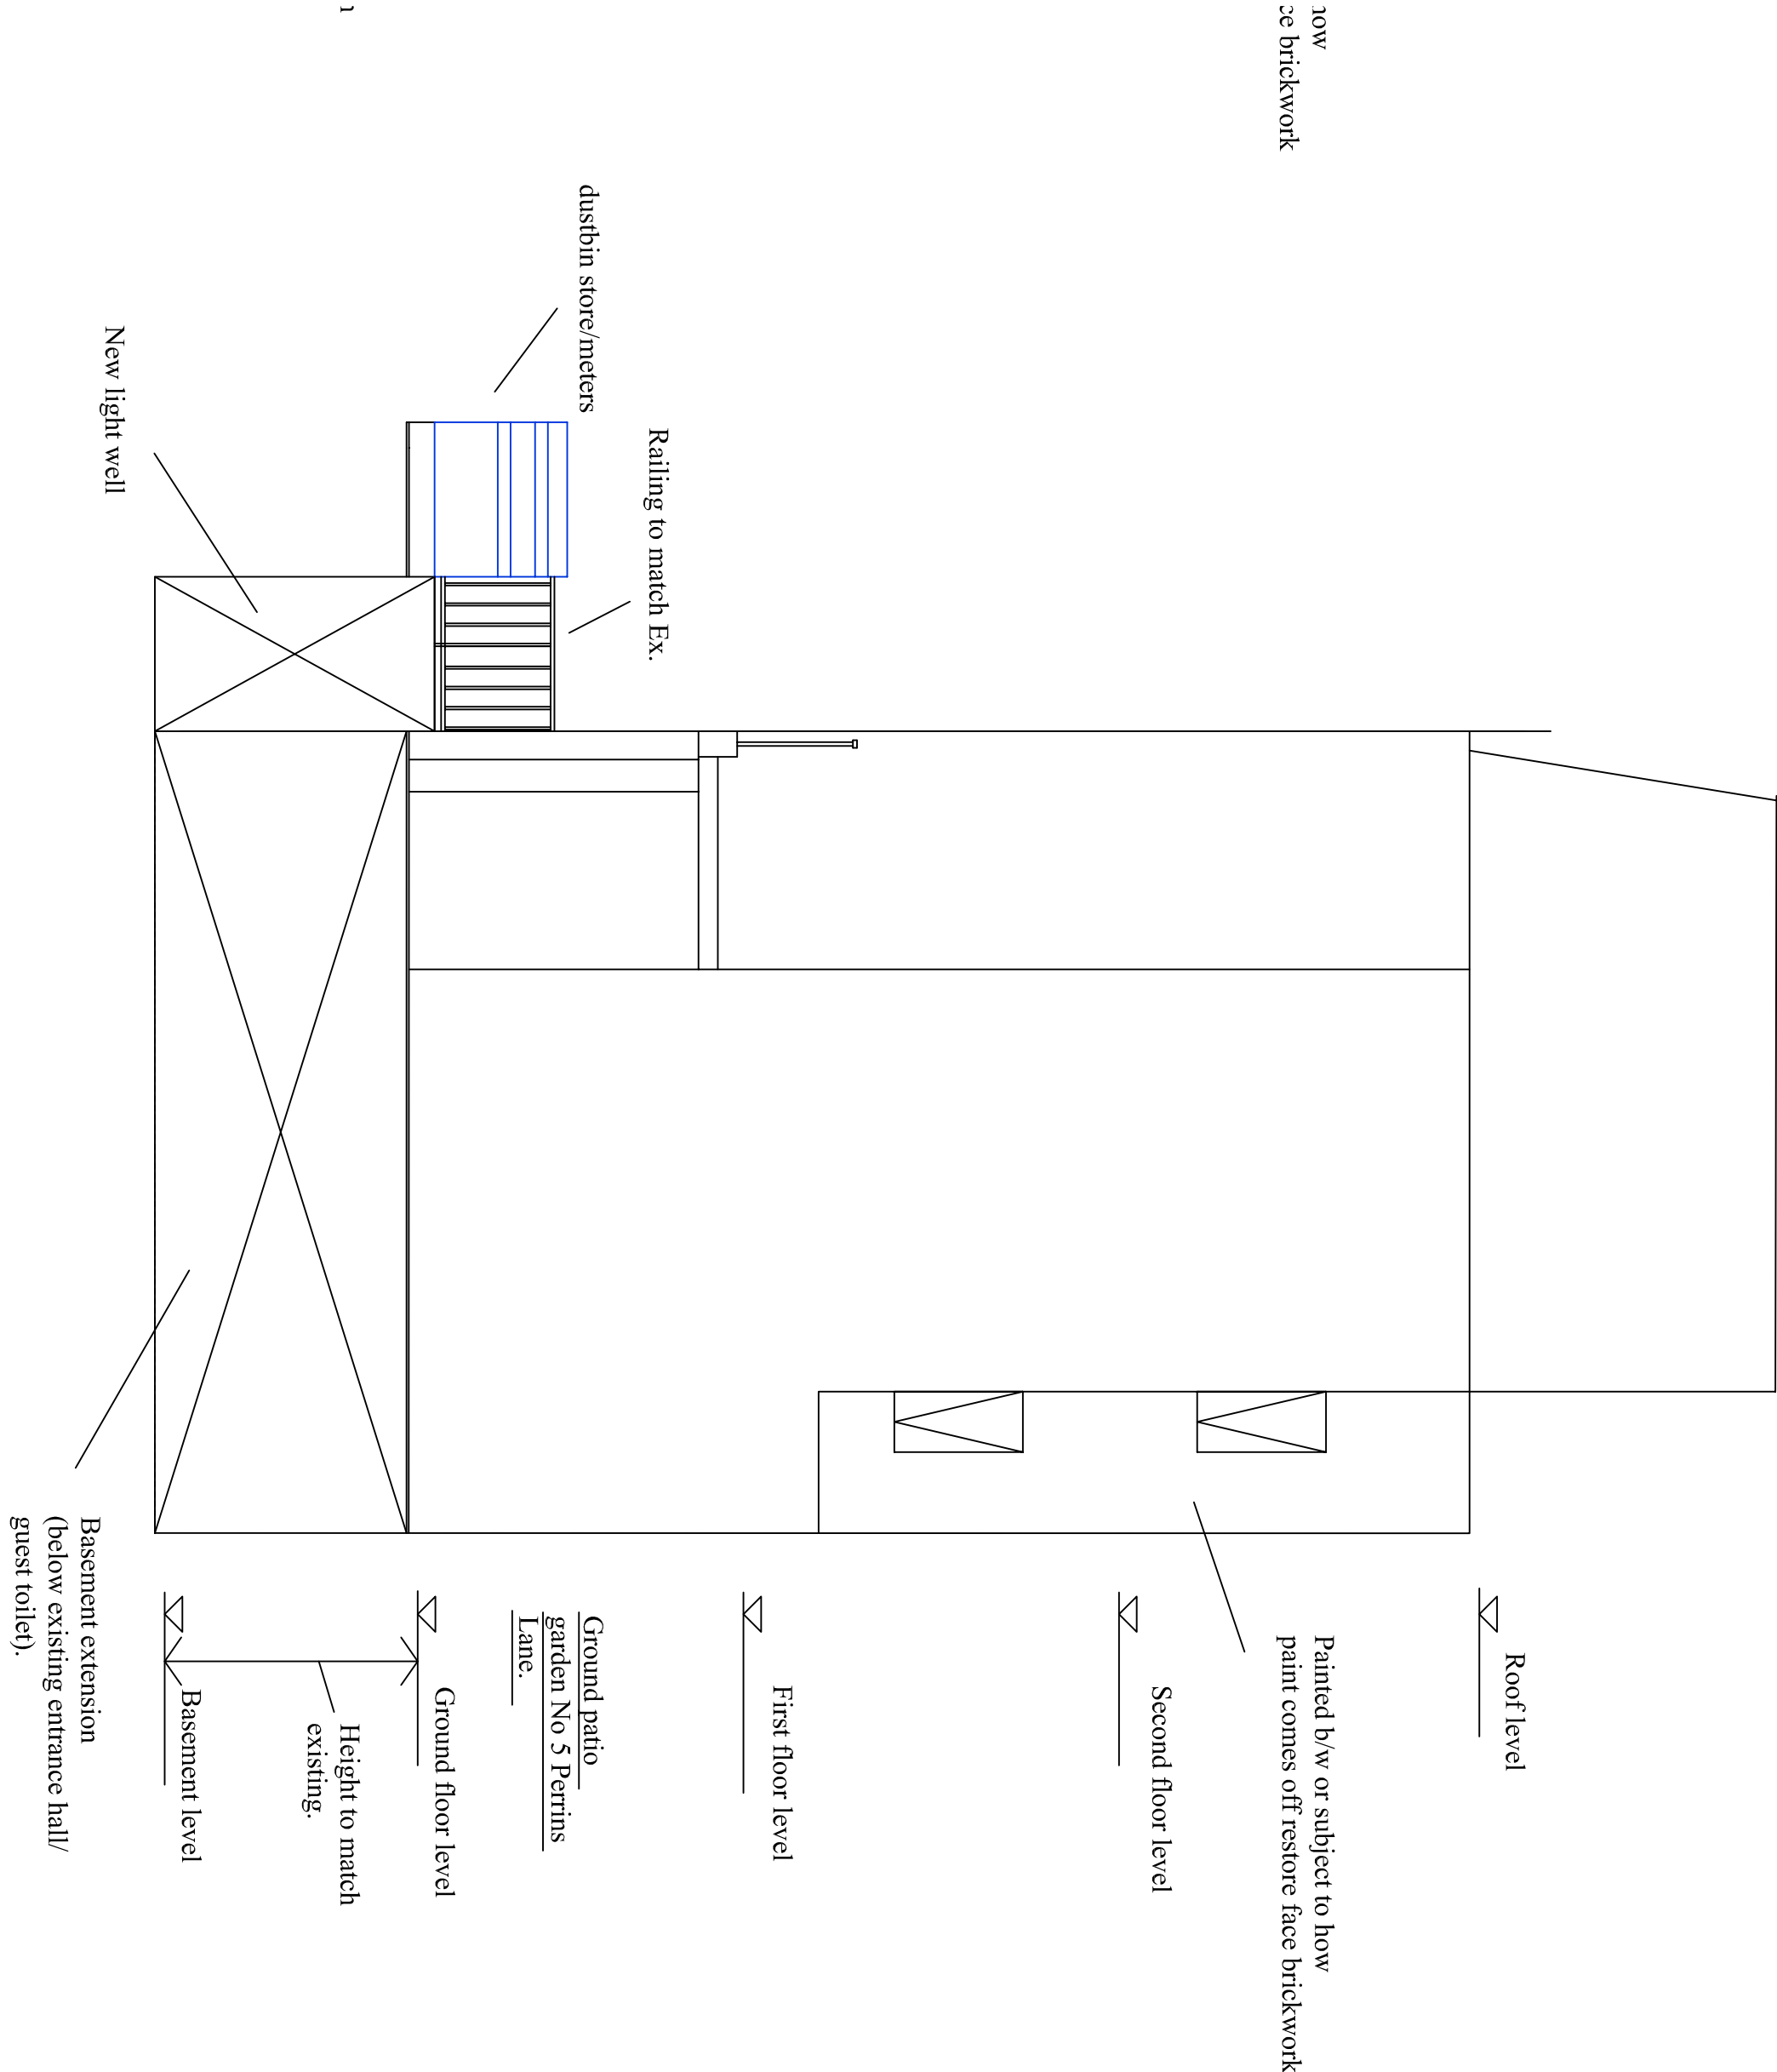

## Proposed Section (Section A-A)

				SLS
Rev.	Date	Revision	Ints	Chkd
3 PERRINS COURT HAMPSTEAD LONDON NW3 1QS Tel : 0207 455 3294 E-Mail: stephenstarkhome@gmail.com				
Client  Mr & Mrs Stark				
Project  3 PERRINS COURT HAMPSTEAD LONDON NW3				
Title  PROPOSED ELEVATIONS				
Job/Drawing No  426/06		Revision		
Scale  1 : 50	Date  May 21	Drawn  SLS	Checked	